

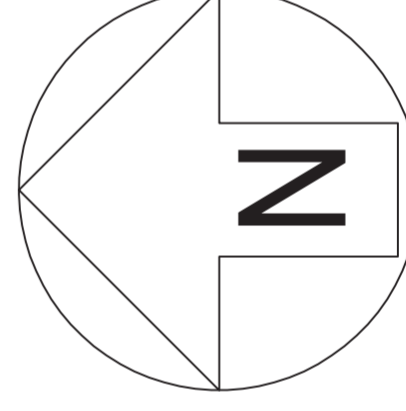


Ground Floor Plan

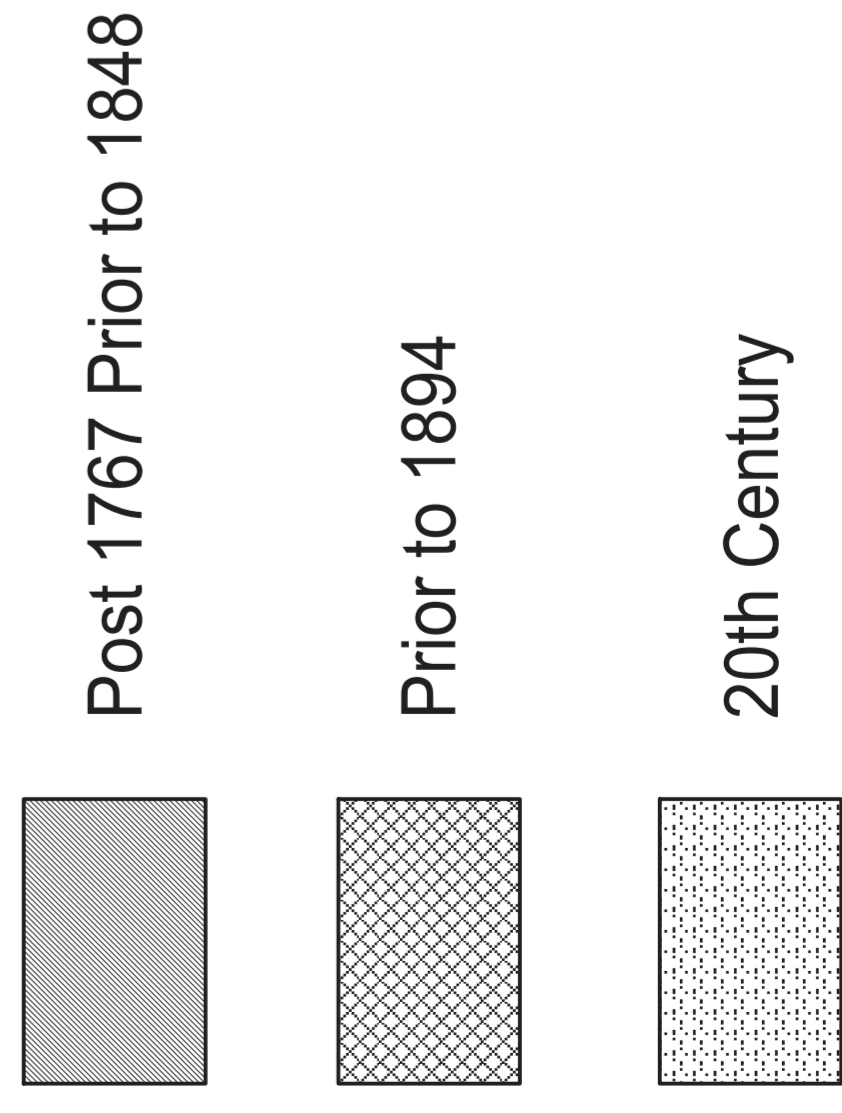

First Floor Plan

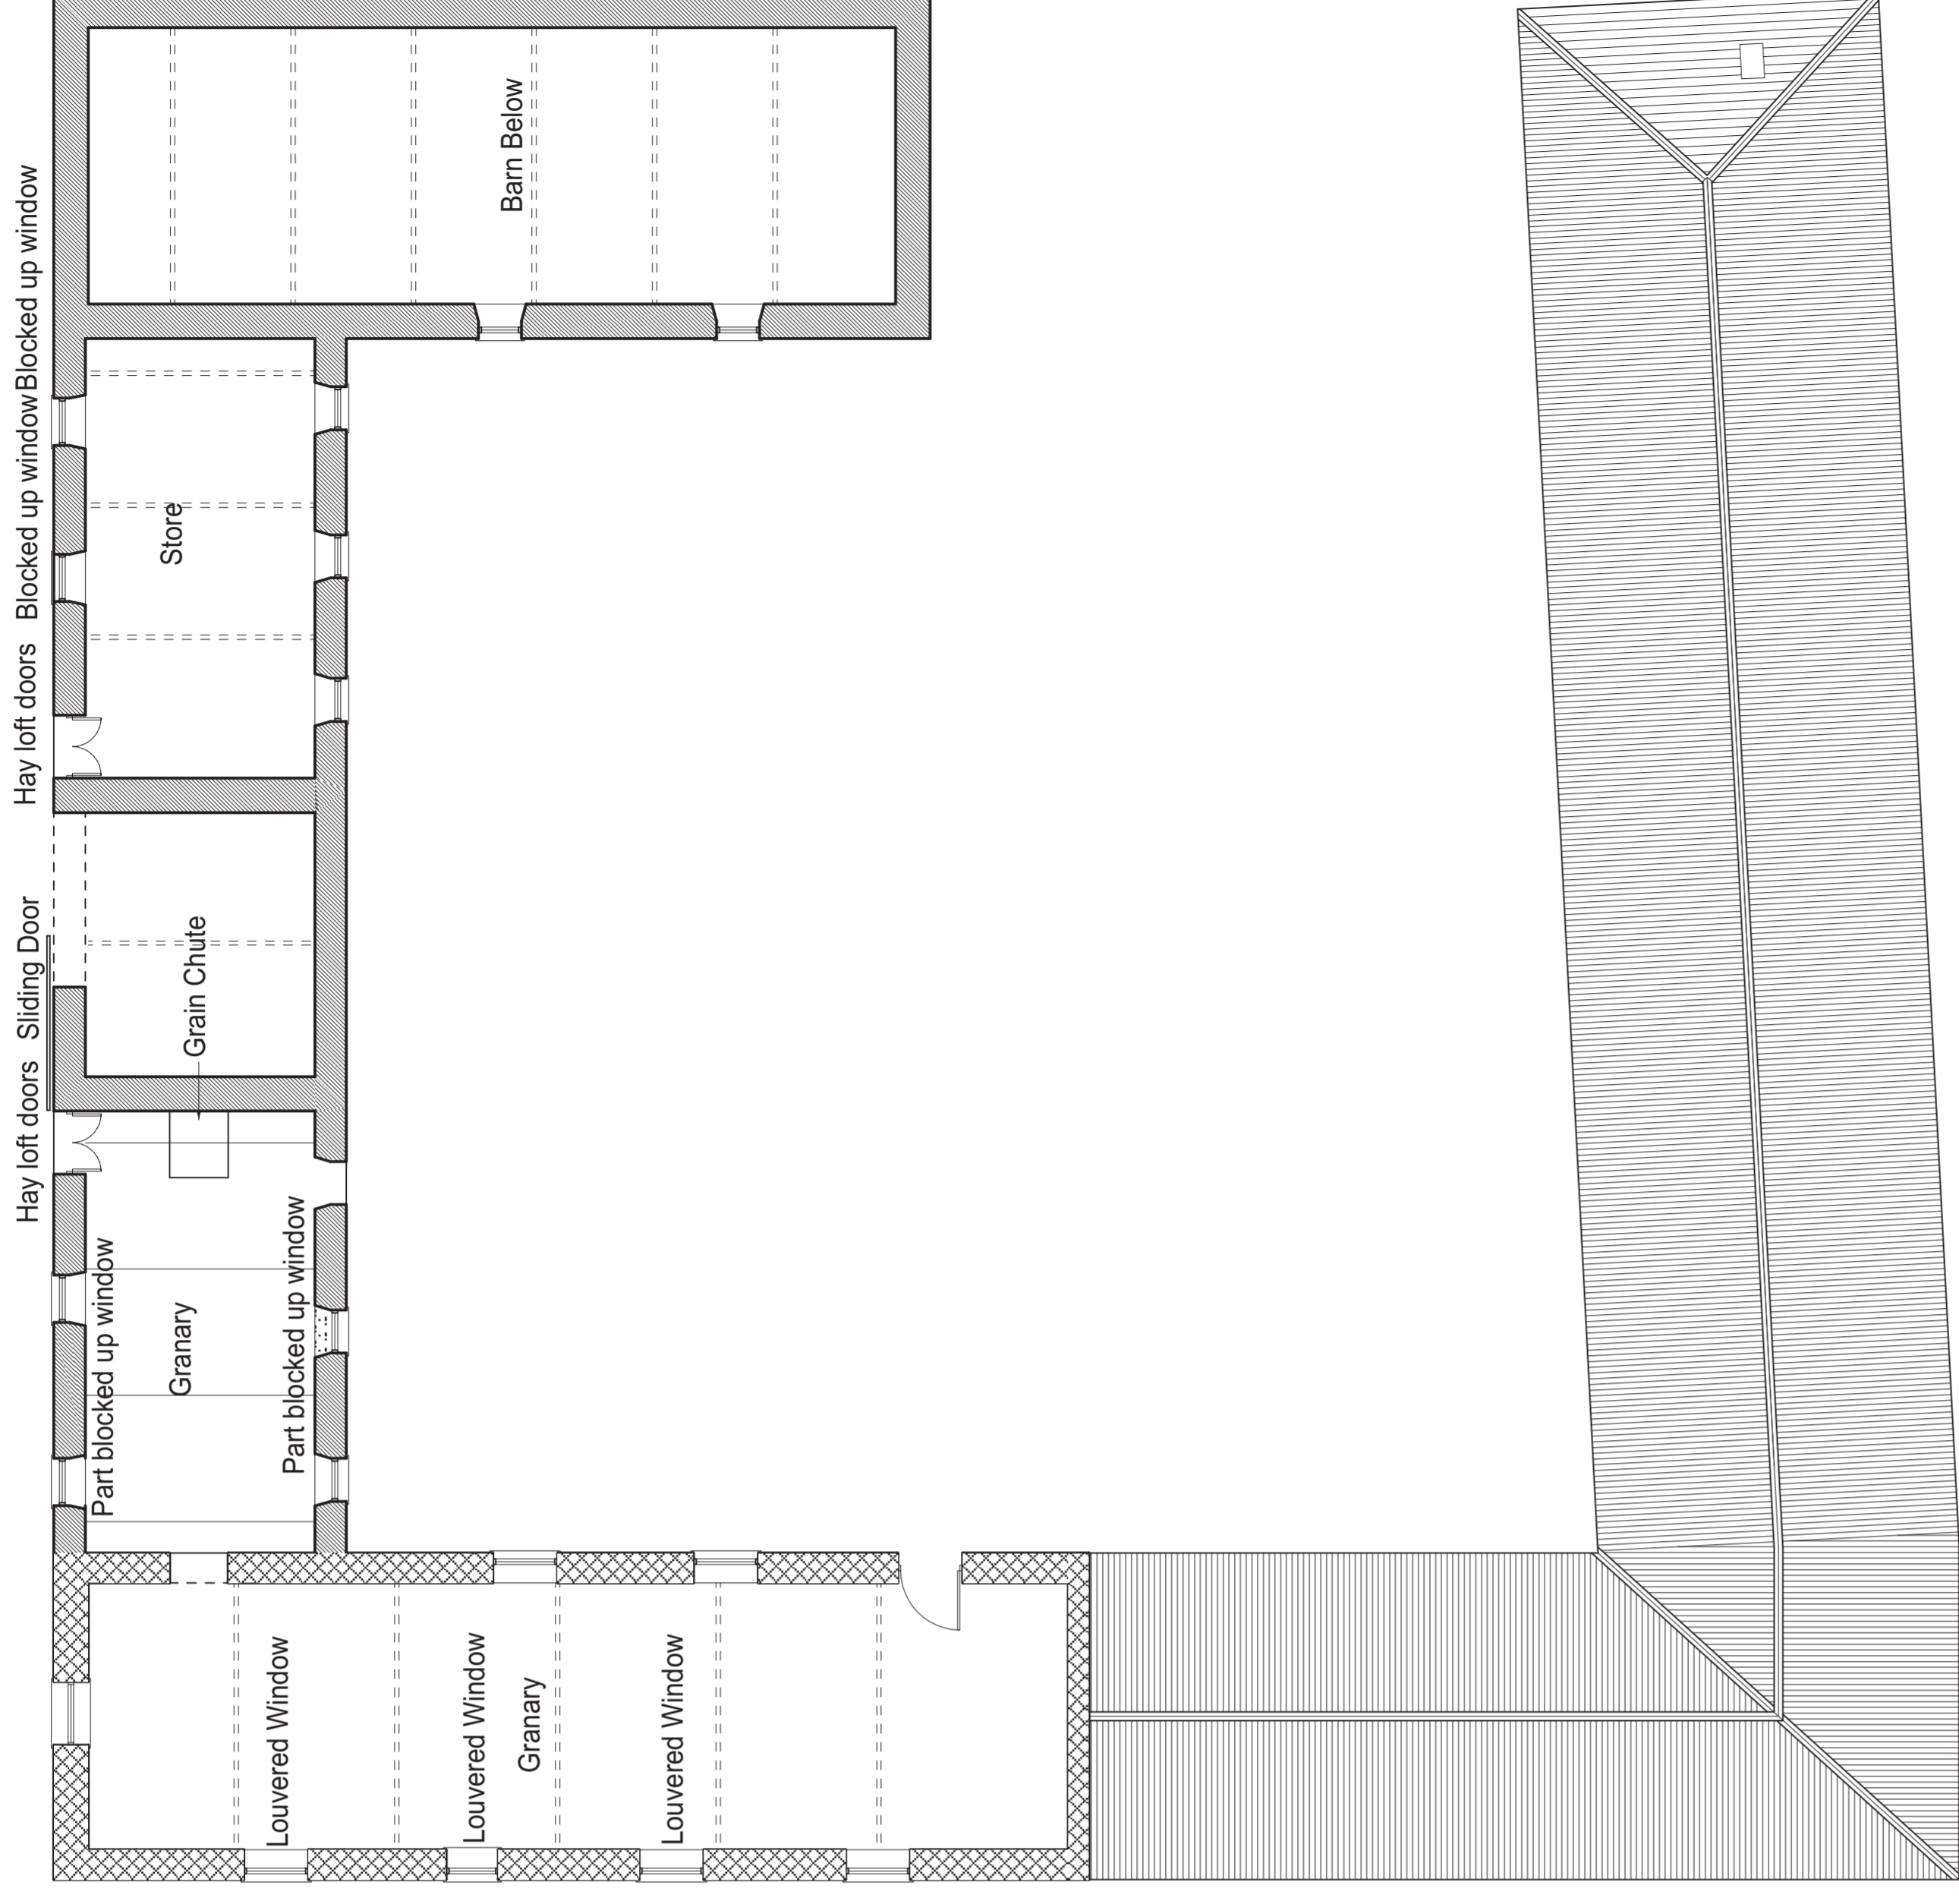

Rev.	Date	Revision Notes
-	-	-
DO NOT SCALE - ALL DIMENSIONS TO BE VERIFIED ON SITE		
<p>NICHOLSON NAIRN ARCHITECTS Tel: 0191 483000 Fax: 0191 483000 Email: enquiries@nicholsonnairn.co.uk Blenheim Court, Rectory Lane, Whitburn, Newcastle upon Tyne, NE16 4PA www.nicholsonnairn.co.uk</p>		
Client	Dere Street Homes	
Project	Barn Conversion	
Address	Fell House Farm North Walbottle	
Scales	1:100	Date: Oct 2007 CAD File: 16050
Drawing Title	Existing Barn Plans	
Drawing No.	16050-02	
Rev. no.	-	