



North Courtyard Elevation/Section


Dressed sandstone arched head voicous and columns

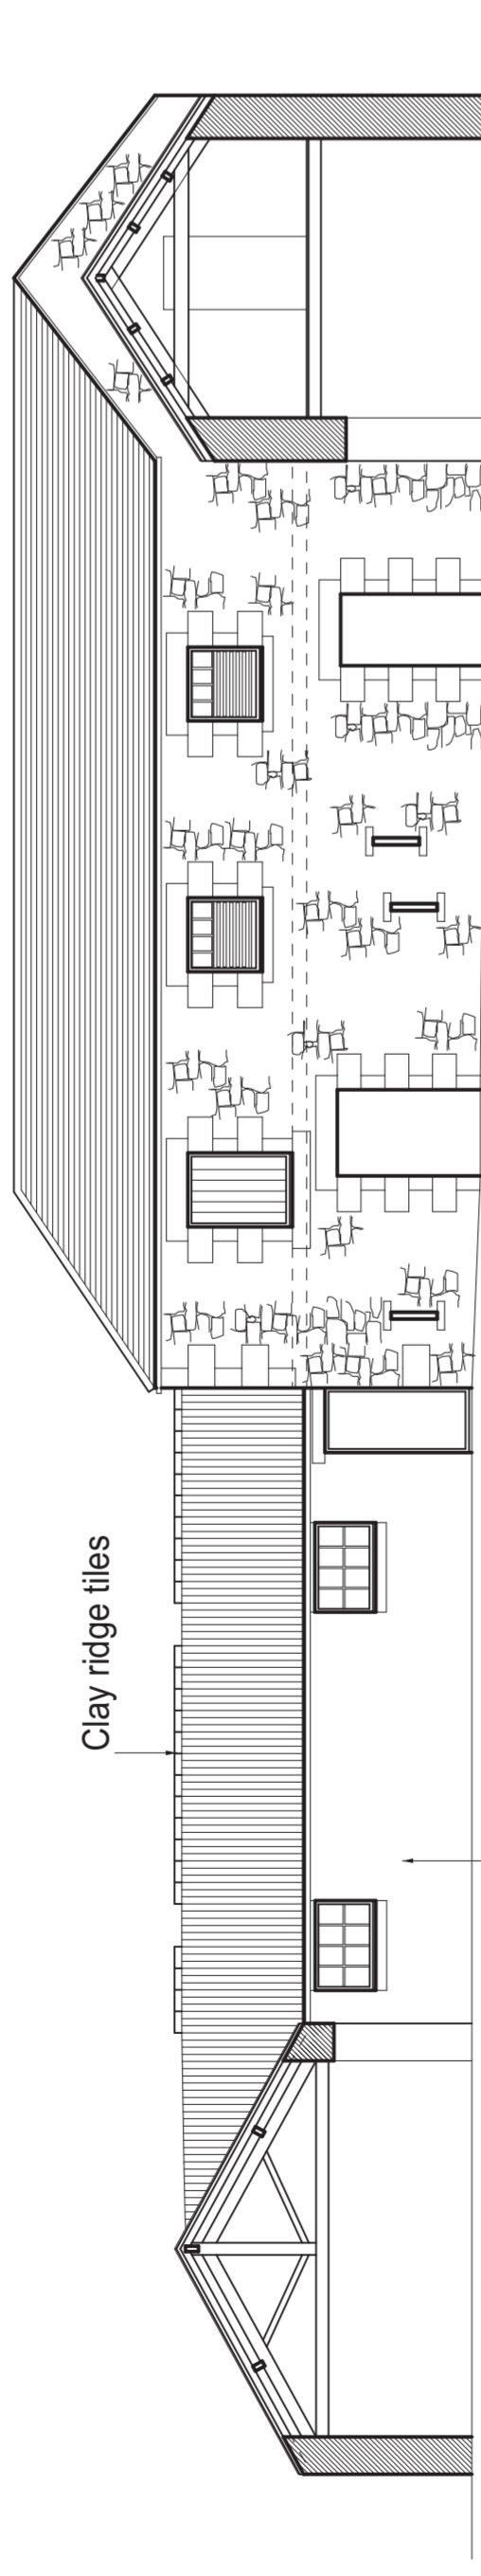


East Courtyard Elevation/Section

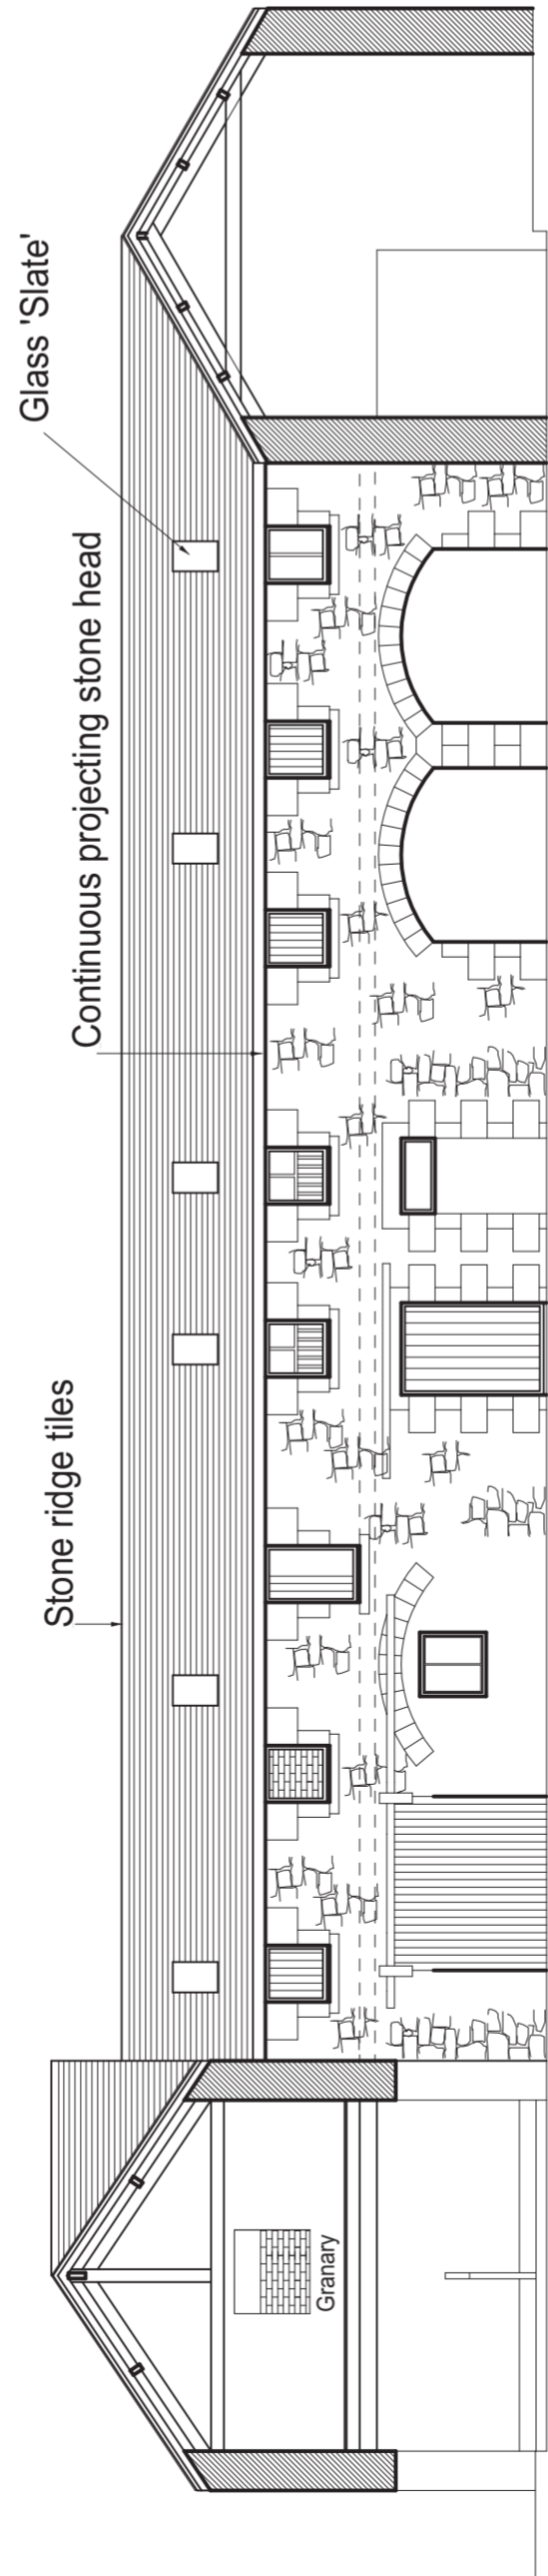


South Courtyard Elevation/Section A

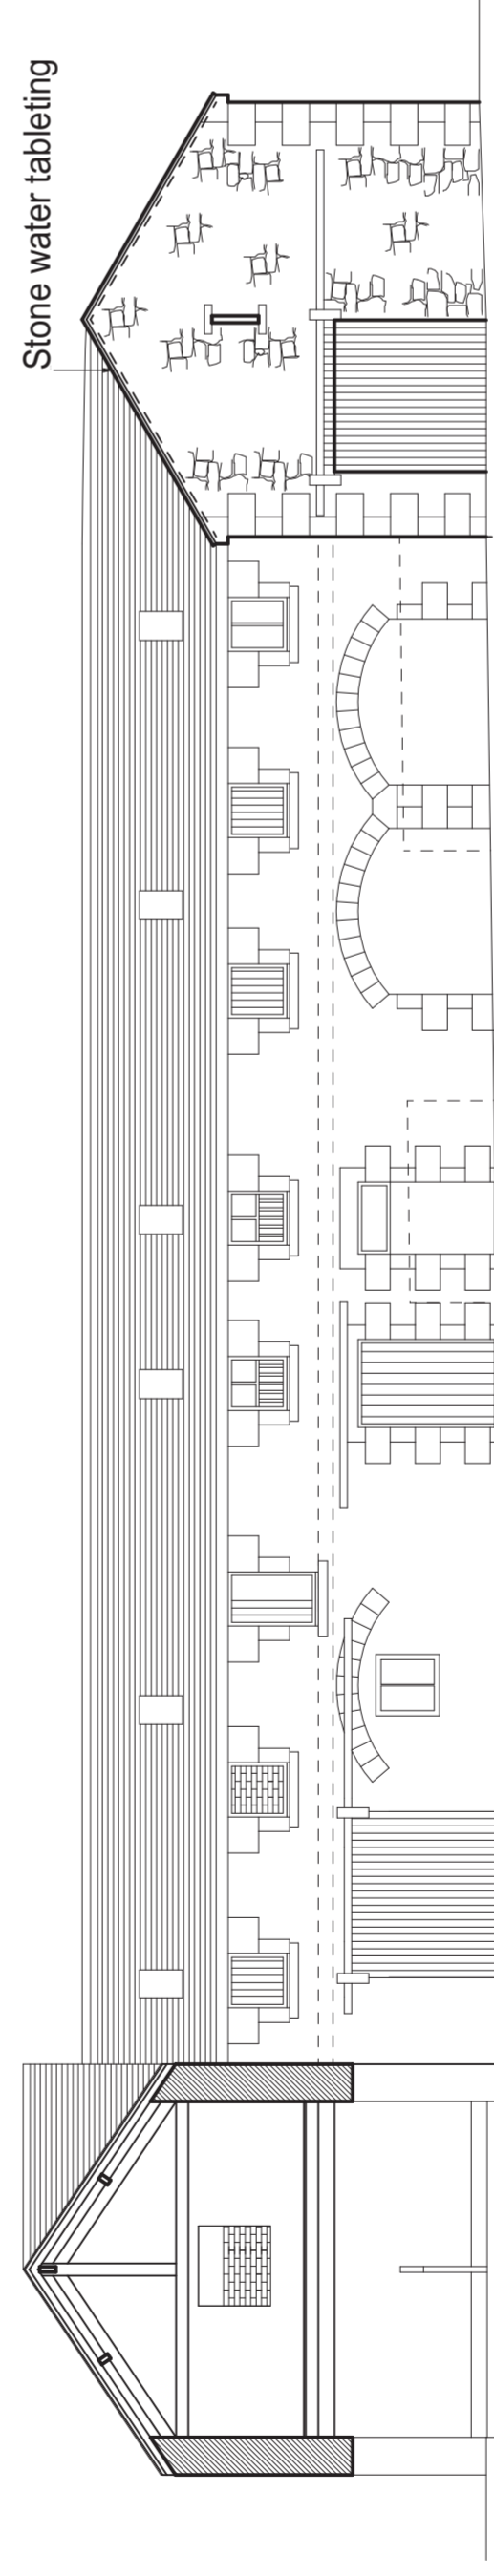


South Courtyard Elevation/Section B

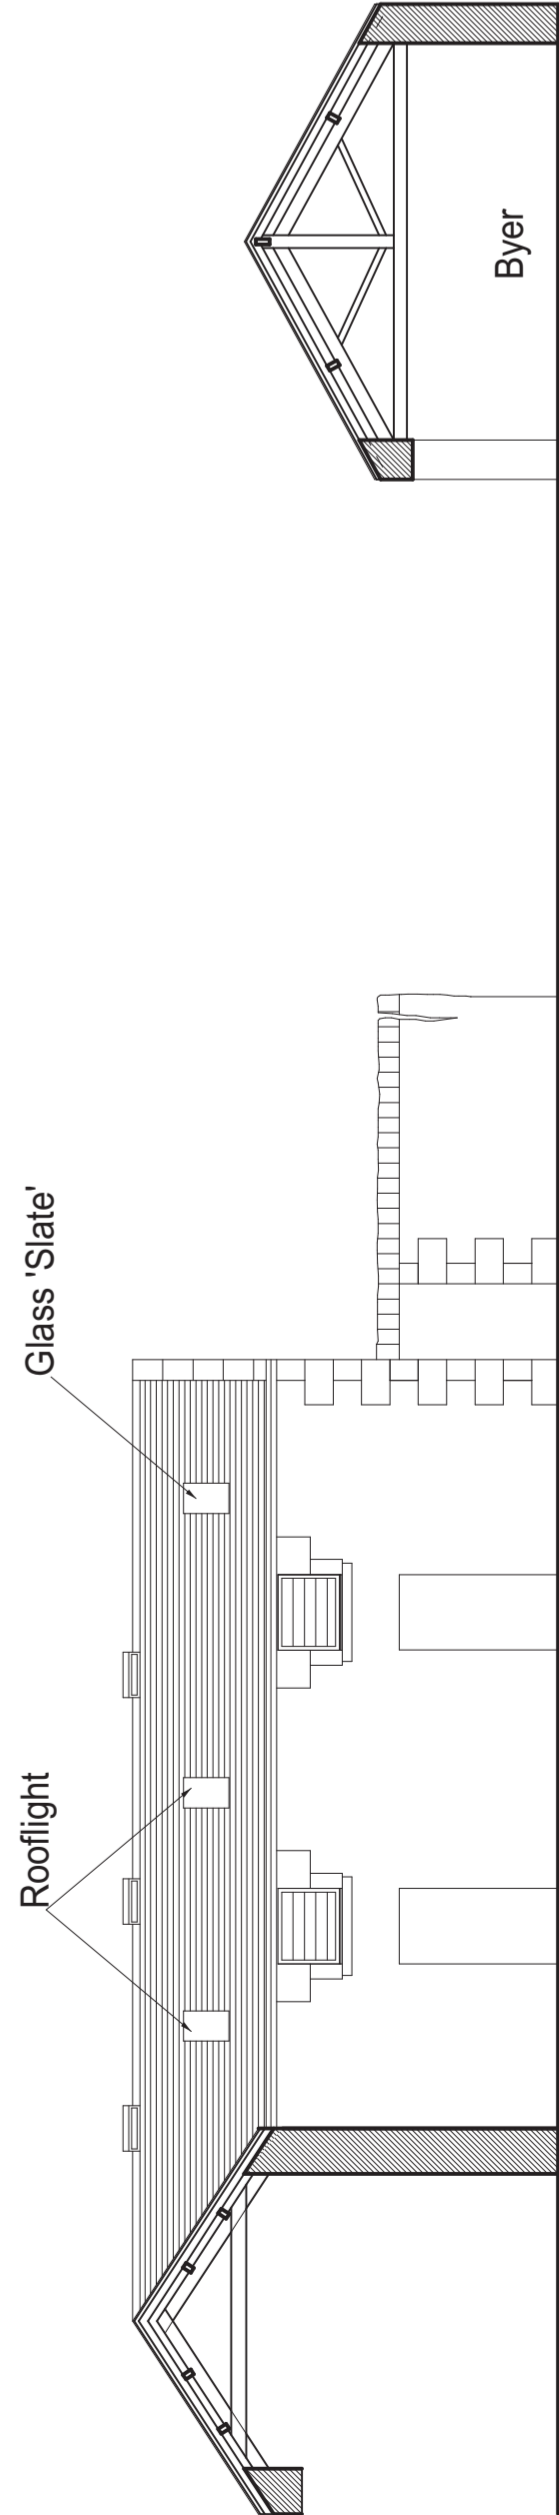


West Courtyard Elevation/Section

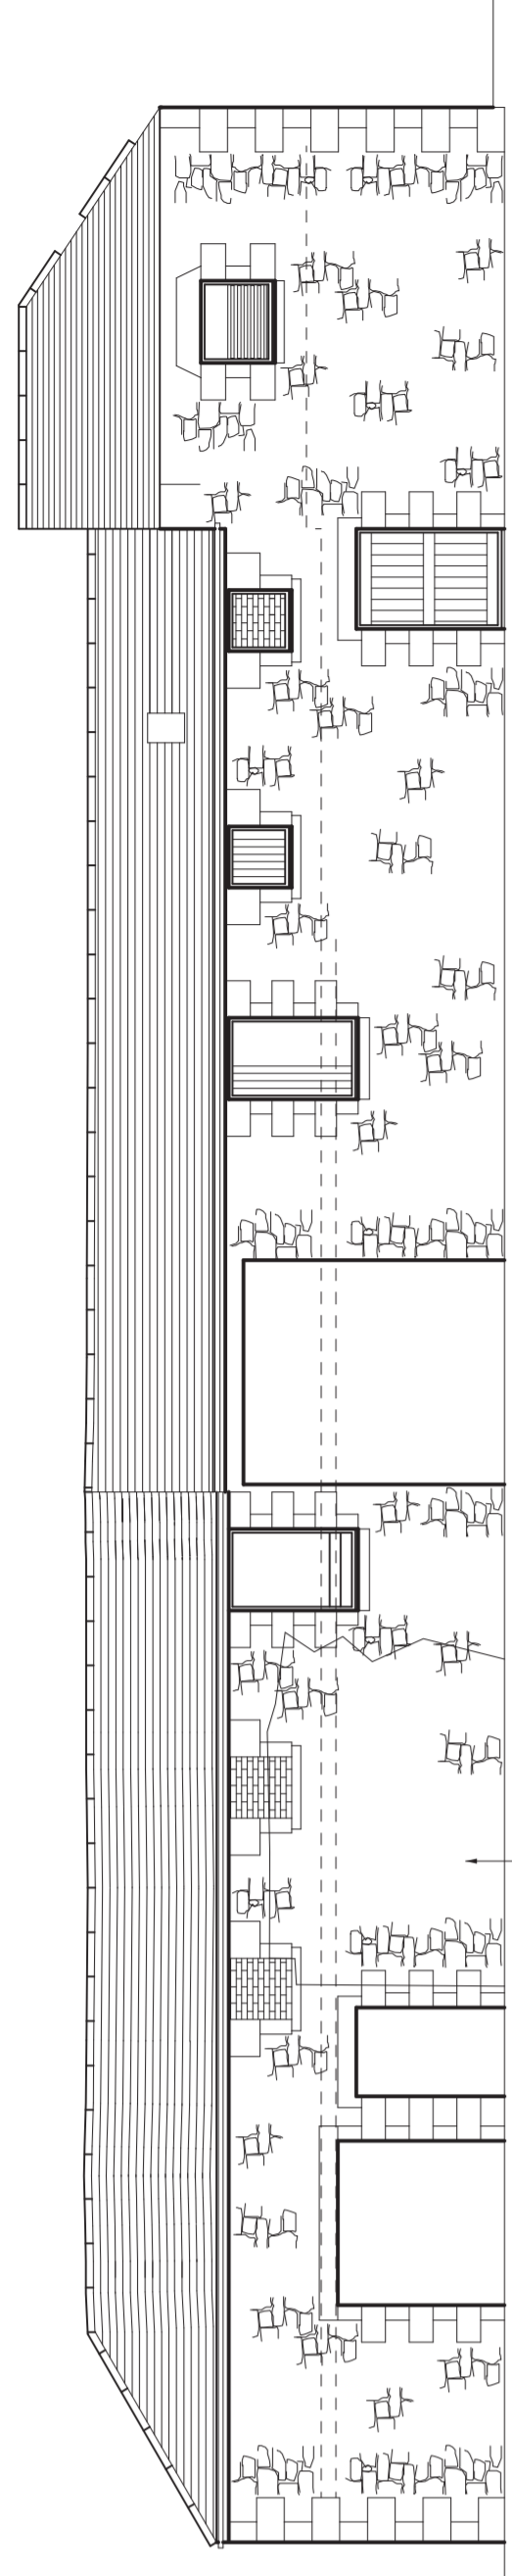


North Elevation

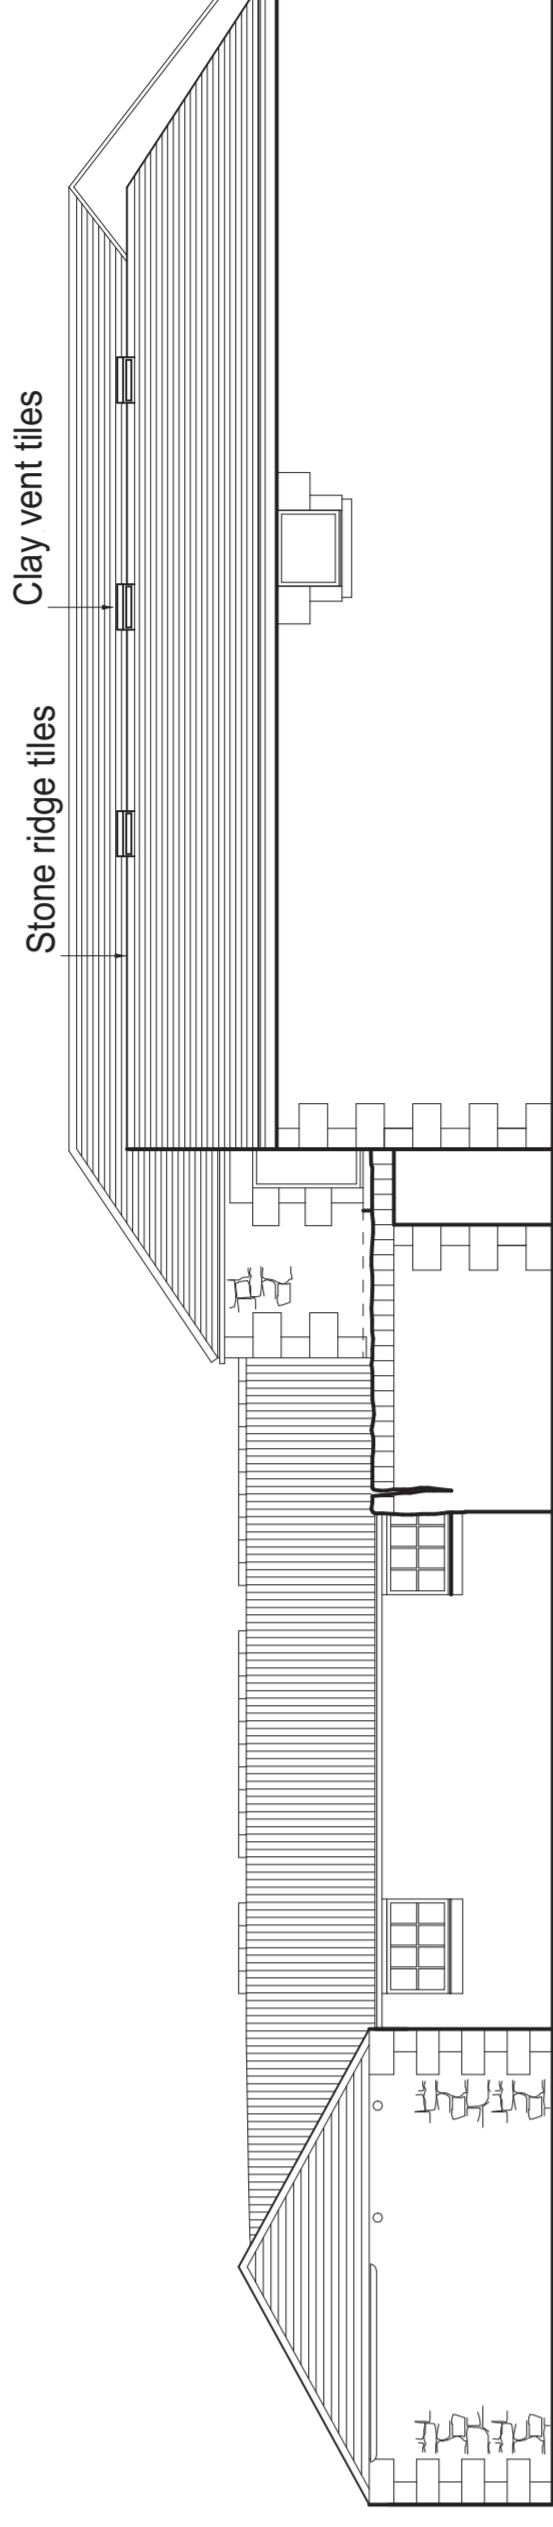

East Elevation

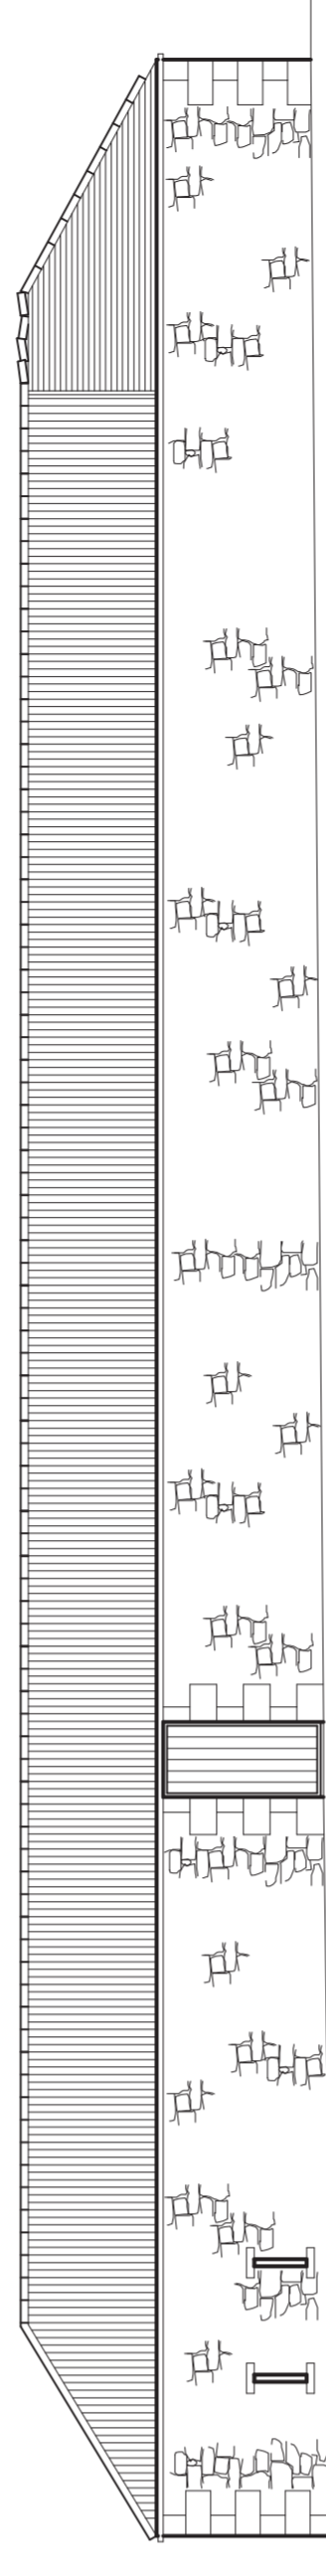

South Elevation

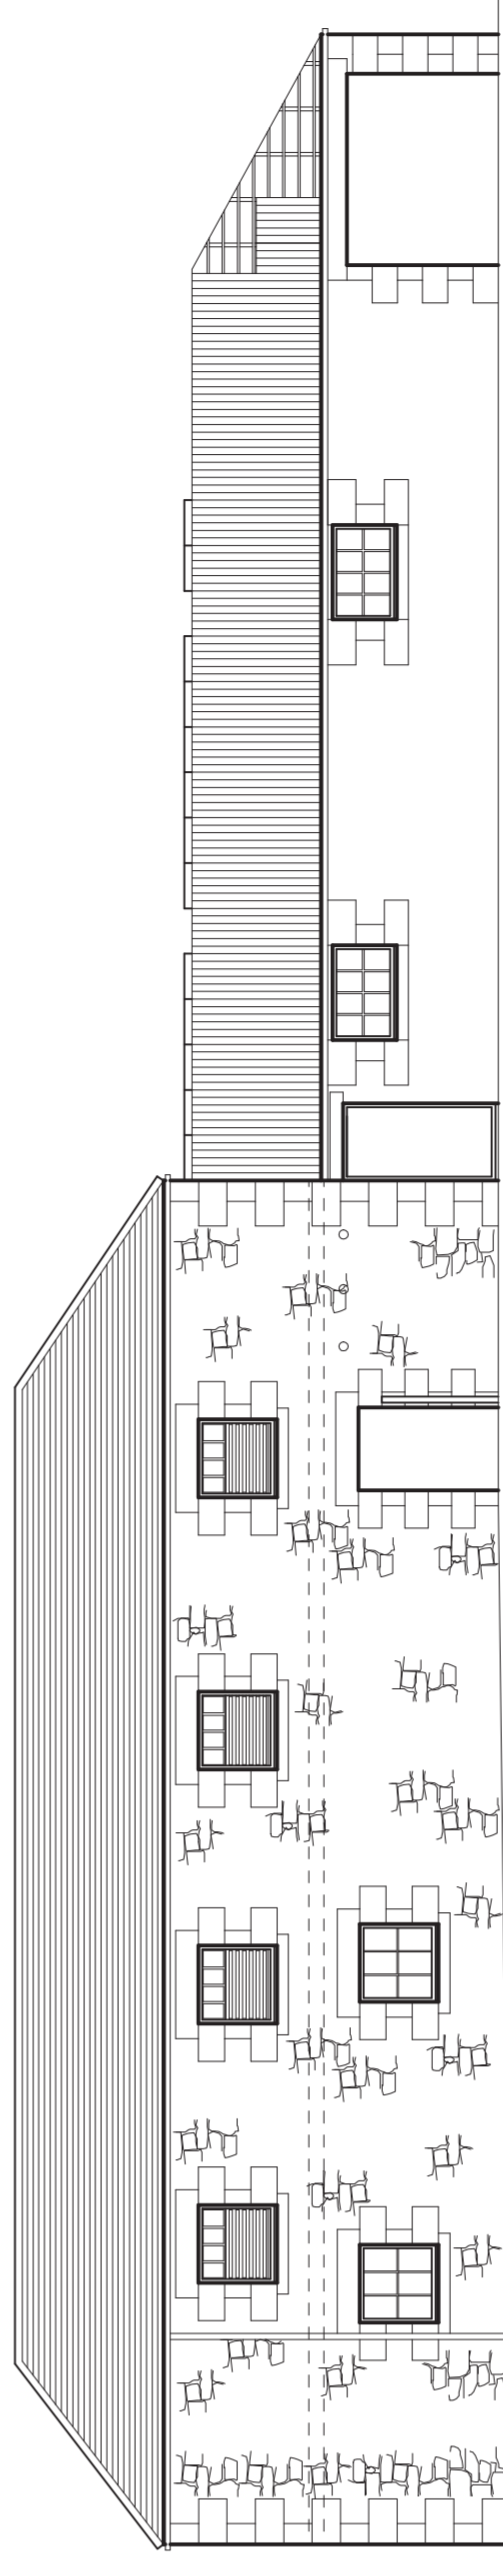

West Elevation

Rev.	Date	Revision Notes
-	-	-

DO NOT SCALE - ALL DIMENSIONS TO BE VERIFIED ON SITE

NICHOLSON NAIRN ARCHITECTS
 Tel: 0161-428280 Fax: 0161-428289 Email: enquiries@nicholsonnairn.co.uk
 Blagdon Court, Redley Lane, Wincham, Newcastle upon Tyne, NE16 6PA
www.nicholsonnairn.co.uk

Client	Dere Street Homes		
Project	Barn Conversion		
Address	Fell House Farm North Walbottle		
Scales	A1 1:100 A3 1:200	Date	Oct 2007
Drawing Title	Existing Elevations/Sections		
Drawing No.	16050-03		
Rev. no.	-		

