
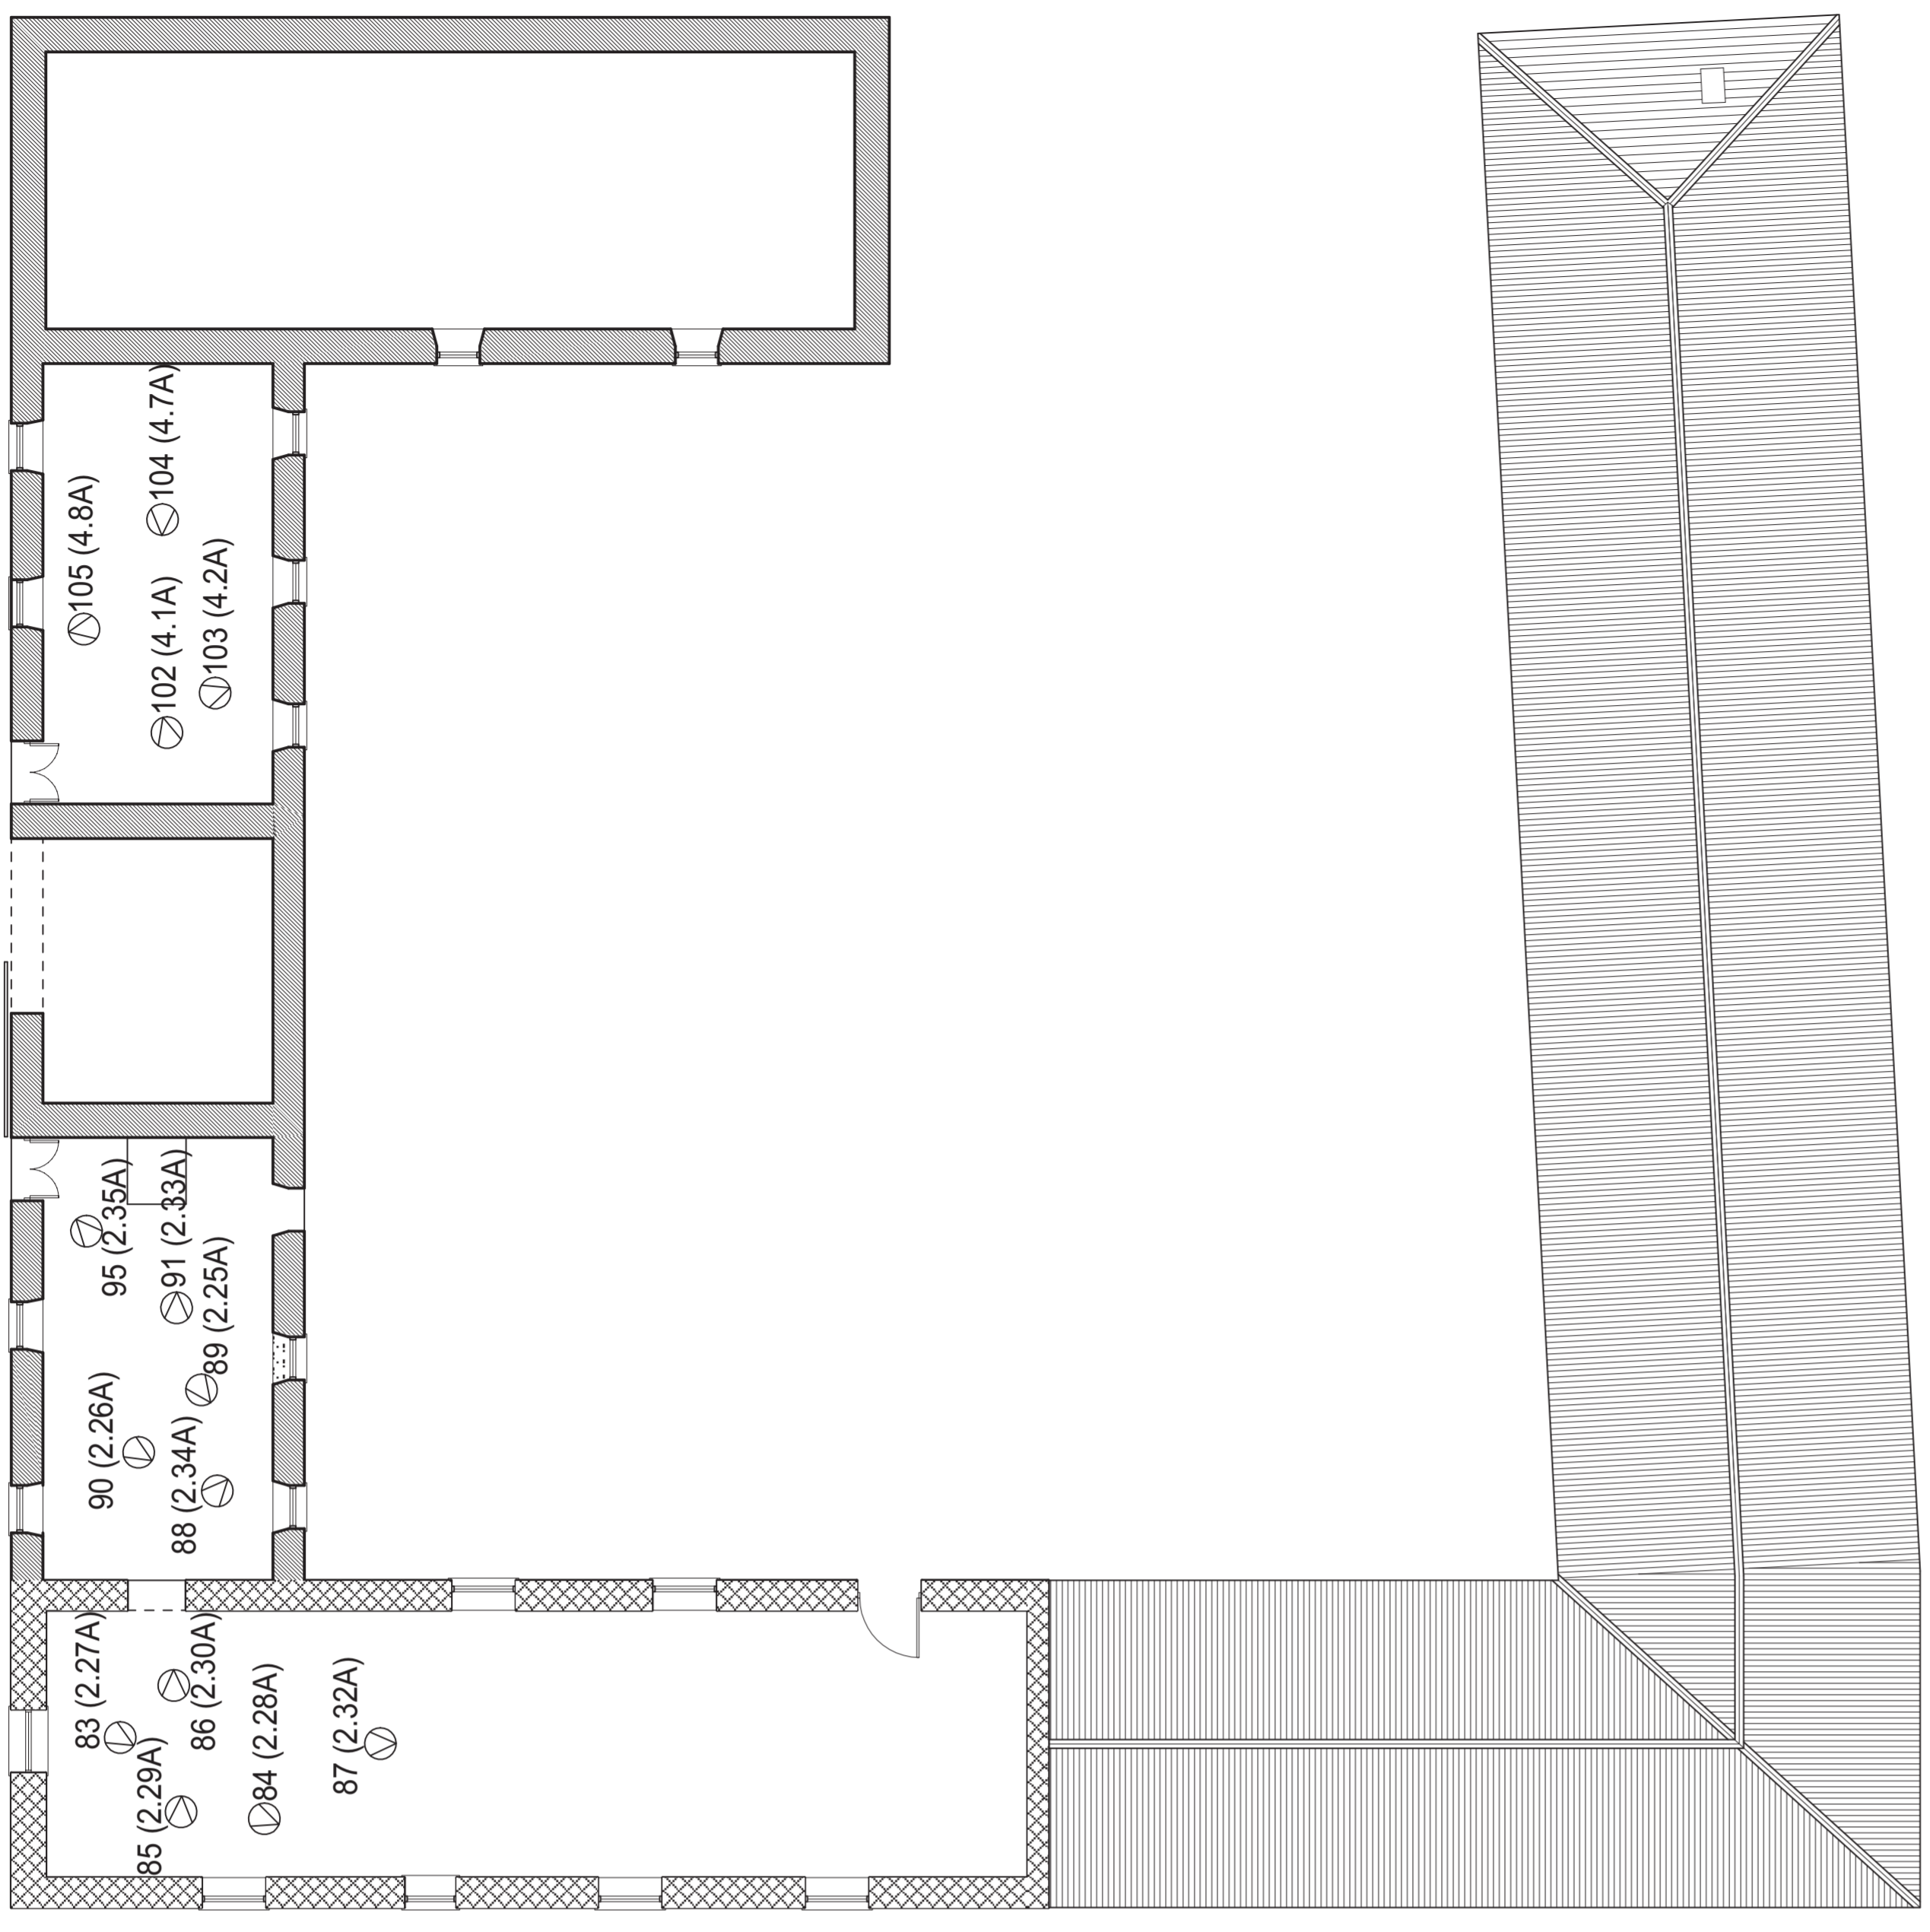


Ground Floor Plan

Post 1767 Prior to 1848
 Prior to 1894
 20th Century

Direction and reference of photographs

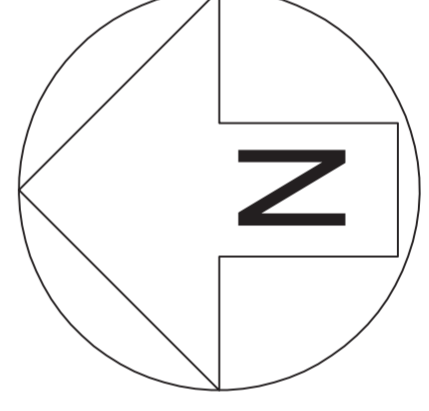

First Floor Plan

Rev.	Date	Revision Notes			
DO NOT SCALE - ALL DIMENSIONS TO BE VERIFIED ON SITE					
NICHOLSON NAIRN ARCHITECTS The Old Mill, 48-50, The Mill Lane, Whitcham, Newcastle upon Tyne, NE16 4PA Tel: 0161 483000 Fax: 0161 483001 Email: enquiries@nicholsonnairn.co.uk www.nicholsonnairn.co.uk					
Client		Dere Street Homes			
Project		Barn Conversion			
Address		Fell House Farm North Walbottle			
Scale	1:100	Date	Oct 2007	CAD File	16050
Drawing Title					
Existing Barn Plans Showing Photograph Positions					
Drawing No.					16050-04
Rev. no.					-

