


The Downland Partnership Ltd.

Unit 6, Foundry Hill Business Centre
Devizes, Wiltshire, SN10 2LT
Tel 01249 726415 Fax 01249 726416
e-mail info@downlandpartnership.com web downlandpartnership.com

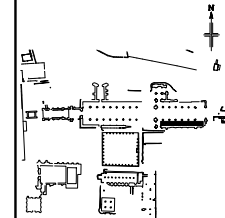


35.0m

30.0m

25.0m

20.0m AOD

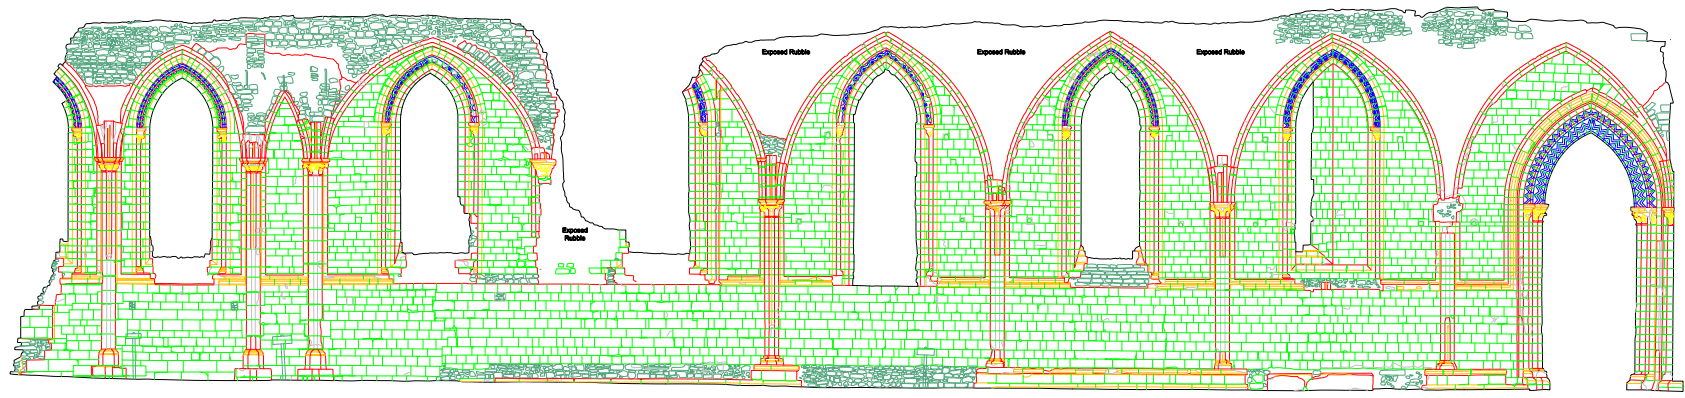

35.0m

30.0m

25.0m

20.0m AOD

NOTES
The Level datum is related to Ordnance Survey Datum
Located on the South Face of the Town Hall
Value 17.50m AOD - Pouch Street
confirmed with North Face No.2 High Street
Value 15.50m AOD
confirmed with SW corner Public Toilets, Magdalen Street
Value 15.50m AOD
Coordinate Values given are to a local Survey Grid
Orientated parallel to the main Abbey Walls
The North Arrow is Approximate

ARCHITECT

LOCATION
GLASTONBURY ABBEY
GLASTONBURY, SOMERSET

DRAWING TITLE
PHOTOGRAMMETRIC SURVEY
CHOIR SOUTH WALL - NORTH ELEVATION

JOB NO.	00000000	DRAWING NO.	Choir South Elev.dwg
SHEET SIZE	A0	REVISIONS	SUPP01
SCALE	1:50	DATE	12/02/2020
		DRAWN	SP000000
		CHECKED	