
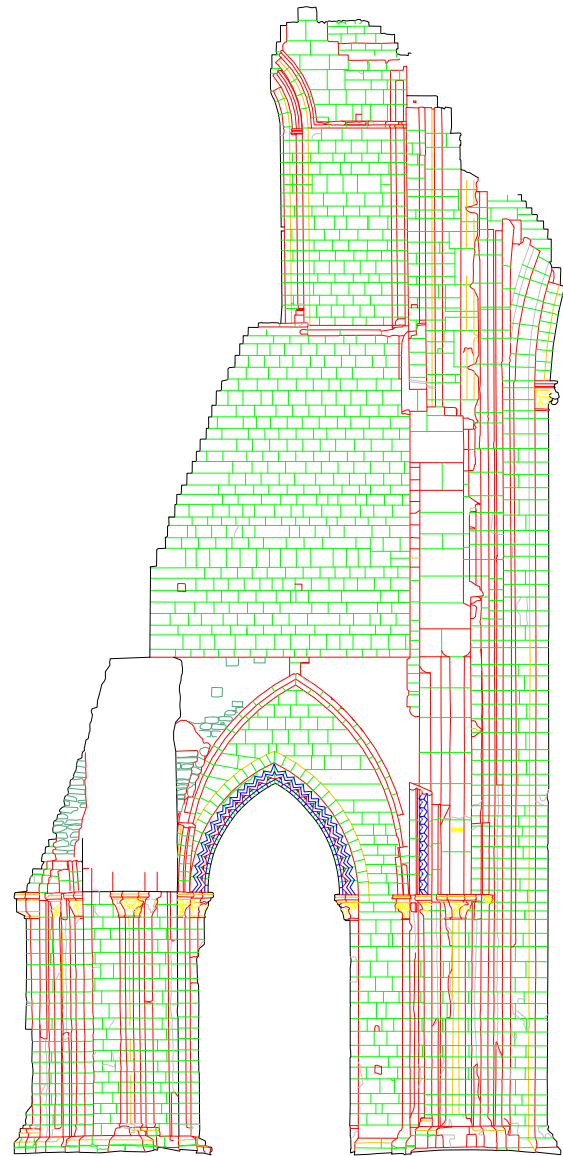


The Downland Partnership Ltd.

Unit 6, Roundway Hill Business Centre
Devizes, Wiltshire, SN10 2LT
tel: 01380 738413 fax: 01380 738415
e-mail: info@downlandsurvey.com web: www.downlandsurvey.com

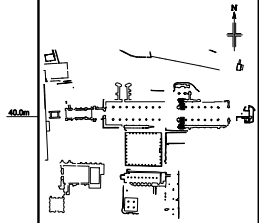

40.0m

36.0m

26.0m

20.0m AOD

NOTES

The Level datum is related to Ordnance Survey Datum
Located on the South Face of the Town Hall
Value 17.50m AOD - Each Reading
confirmed with North Face No.2 High Street
Value 15.50m AOD
confirmed with SW corner Public Toilets, Magdalen Street
Value 15.50m AOD
Coordinate Values given are to a local Survey Grid
Orientated parallel to the main Abbey Walls
The North Arrow is Approximate

ARCHITECT

LOCATION
**GLASTONBURY ABBEY
GLASTONBURY, SOMERSET**

DRAWING TITLE
**PHOTOGRAMMETRIC SURVEY
CROSSING - EAST ELEVATION**

JOB NO. DRAWING NO. CROSSING Elev.dwg

SHEET SIZE A1 REVISIONS

SCALE 1:50 DATE 20/05/2018 DRAWN BY 20/05/2018 CHECKED BY