
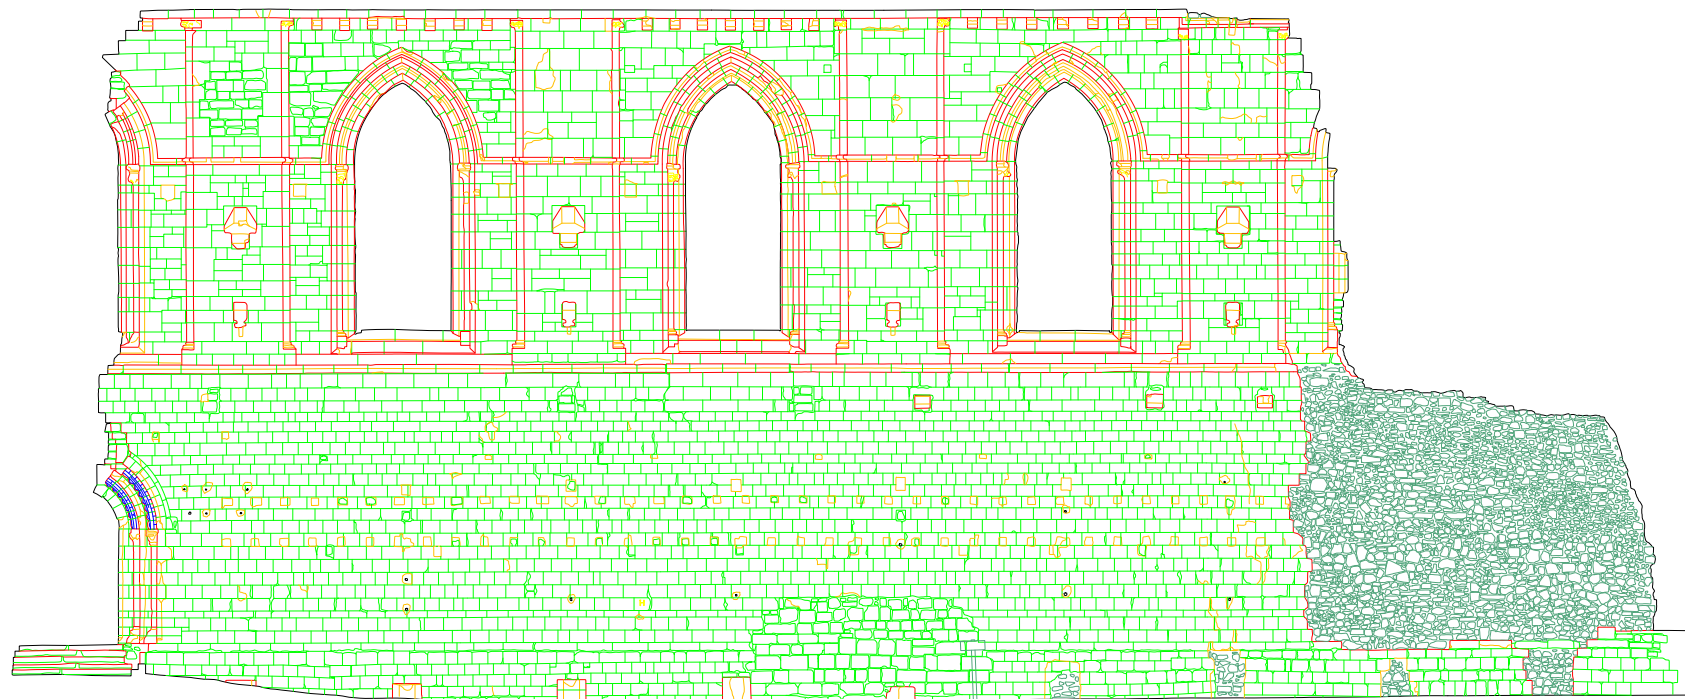


The Downland Partnership Ltd.

Unit 6, Roundway Hill Business Centre
Devizes, Wiltshire, SN10 2LT
tel: 01380 736415 fax: 01380 736415
e-mail: info@easysurvey.com web: easysurvey.com

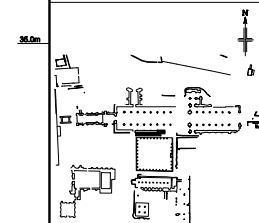

35.0m
30.0m
25.0m
20.0m
15.0m AOD

NOTES
The Level datum is related to Ordnance Survey Datum
Located on the South Face of the Town Hall
Value 17.50m AOD - Face Street
confirmed with North Face No.2 High Street
Value 15.50m AOD
confirmed with SW corner Public Toilets, Magdalen Street
Value 15.50m AOD
Coordinate Values given are to a local Survey Grid
Orientated parallel to the main Abbey Walls
The North Arrow is Approximate

15.0m AOD ARCHITECT

LOCATION
GLASTONBURY ABBEY
GLASTONBURY, SOMERSET

PHOTogrammetric SURVEY
NAVE SOUTH WALL - SOUTH ELEVATION

JOB NO.		DRAWING NO.	
SHEET SIZE		REVISIONS/UPDT	
SCALE	DATE	DRAWN	CHECKED