



First Floor Plan

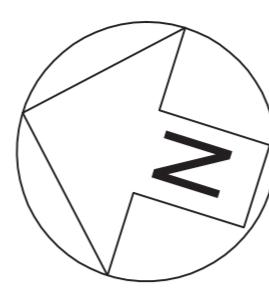

-	-	-
Rev.	Date	Revision Notes
DO NOT SCALE - ALL DIMENSIONS TO BE VERIFIED ON SITE		
© NICHOLSON NAIRN ARCHITECTS		

NICHOLSON NAIRN ARCHITECTS
Bishope Court, Peacock Lane, Whickham, Newcastle upon Tyne, NE18 8PA
www.nicholsonnairn.co.uk

Client	Dere Street Homes
Project	Barn Conversion
Address	Fell House Farm North Walbottle
Scales	A1:100 A3:1:200
Drawing Title	Farmhouse Plans, Section and Elevations
Date	Nov 2007
CAD File	-
Drawing No.	16050-05
Rev. no.	-

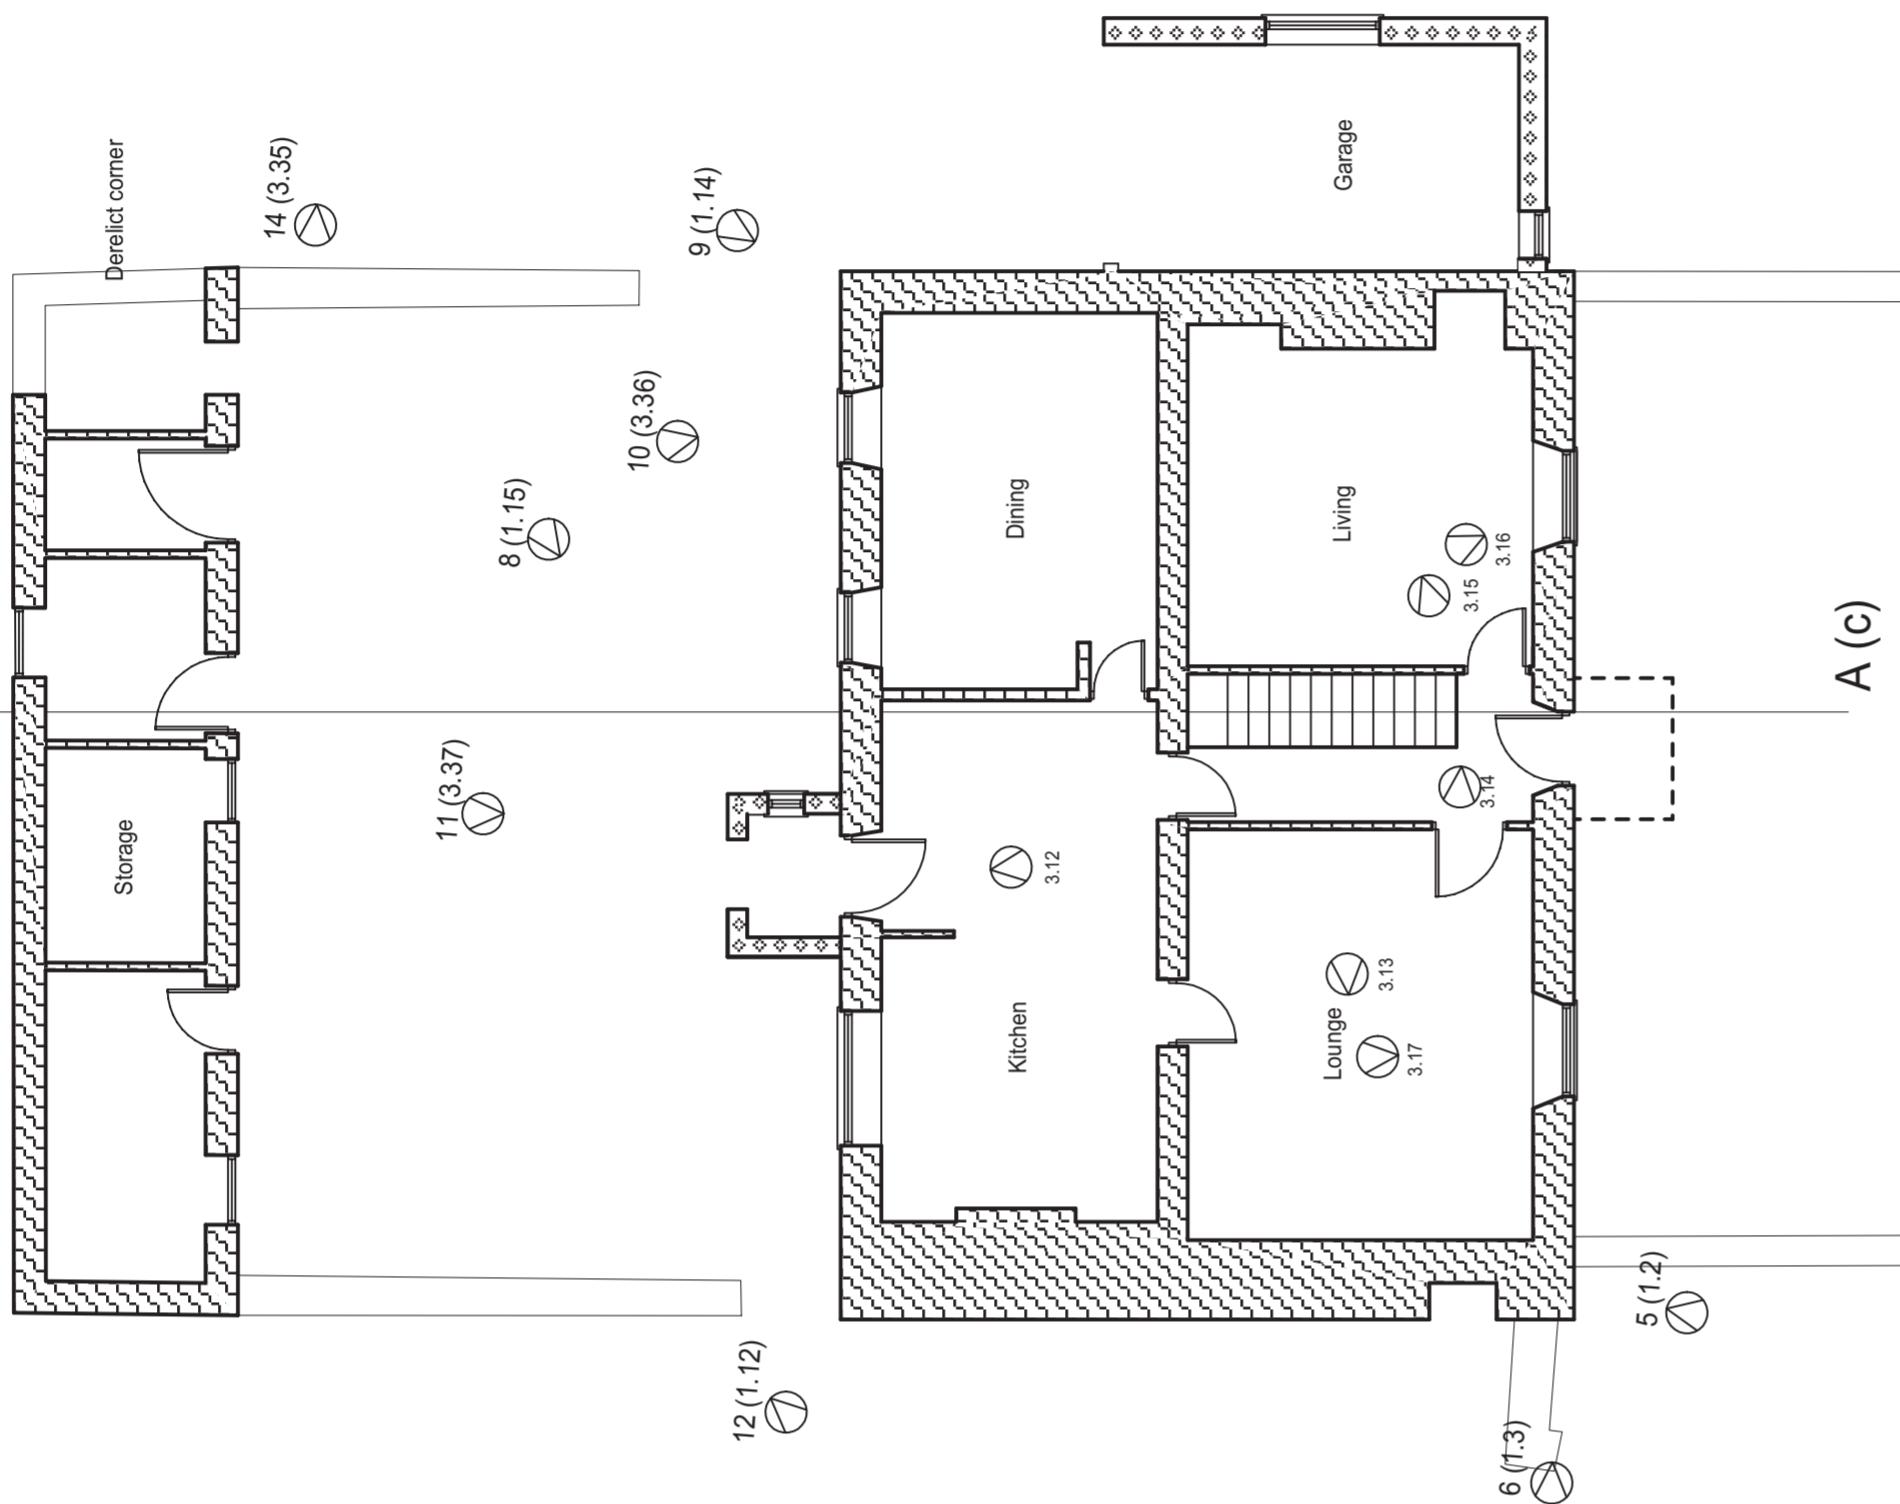

Ground Floor Plan

Prior to 1898

Post 1898 Prior to 1920

1960's


20m

15m


10m

5m


0m

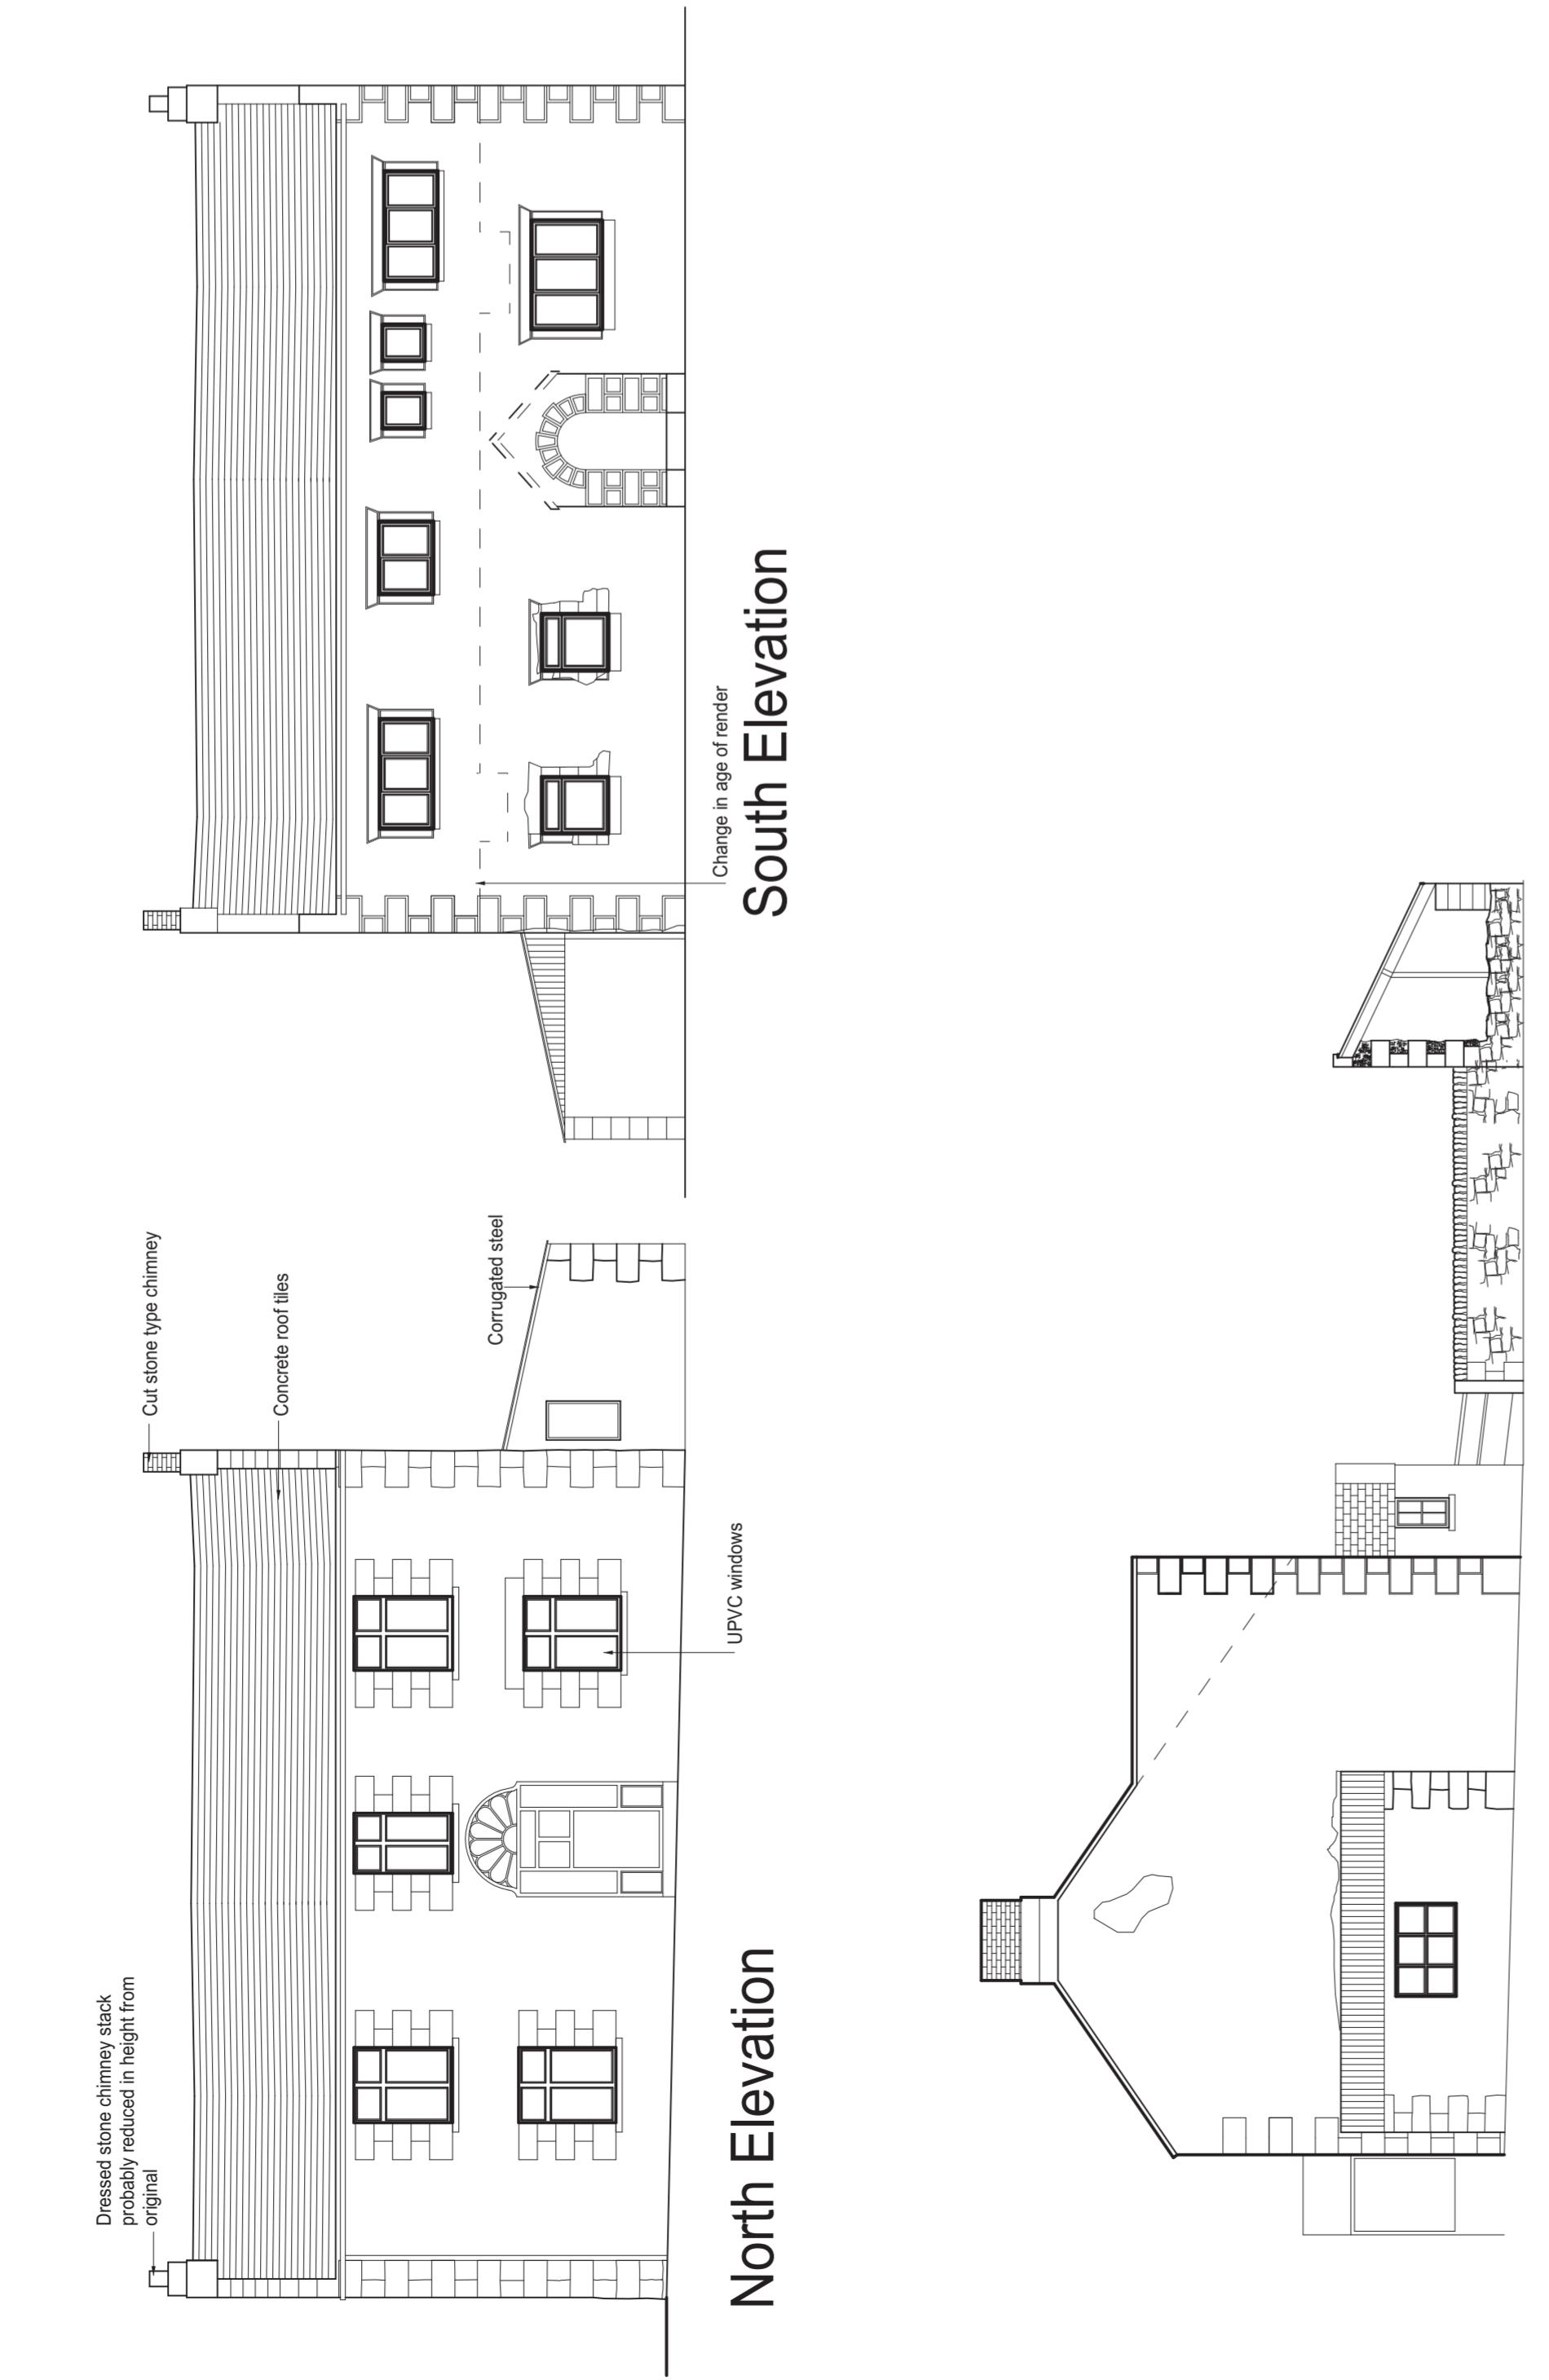

East Elevation

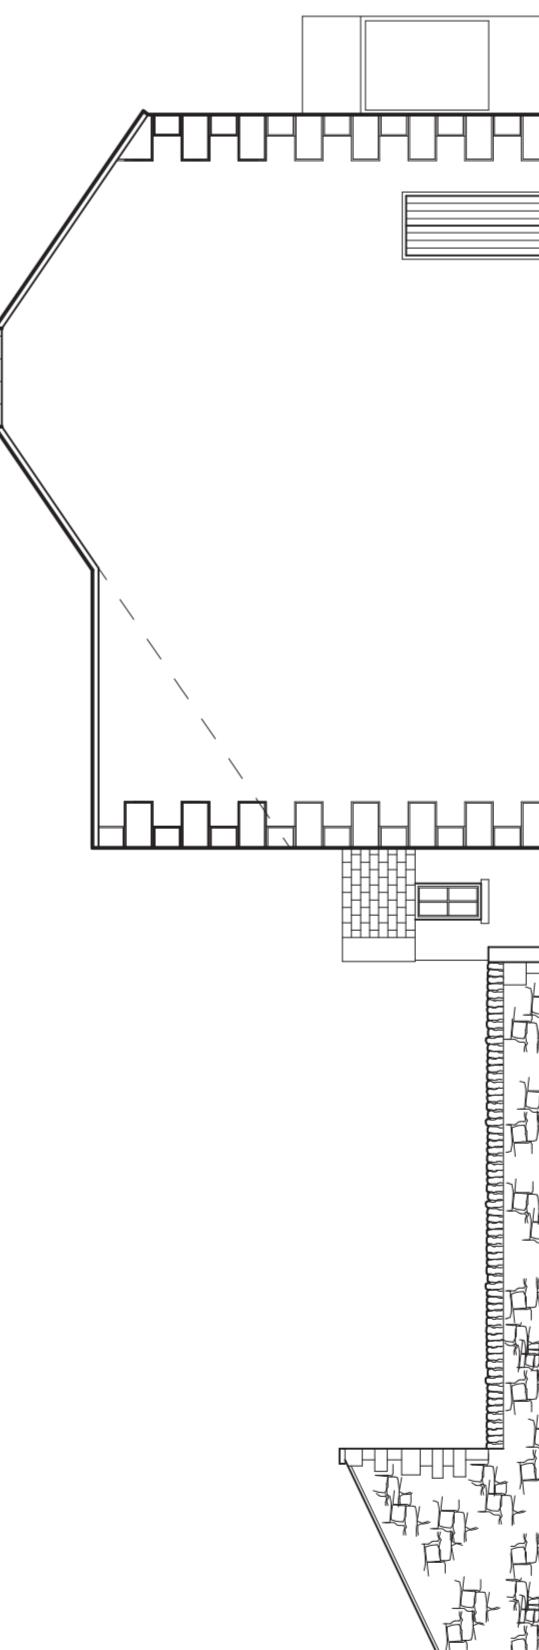

West Elevation

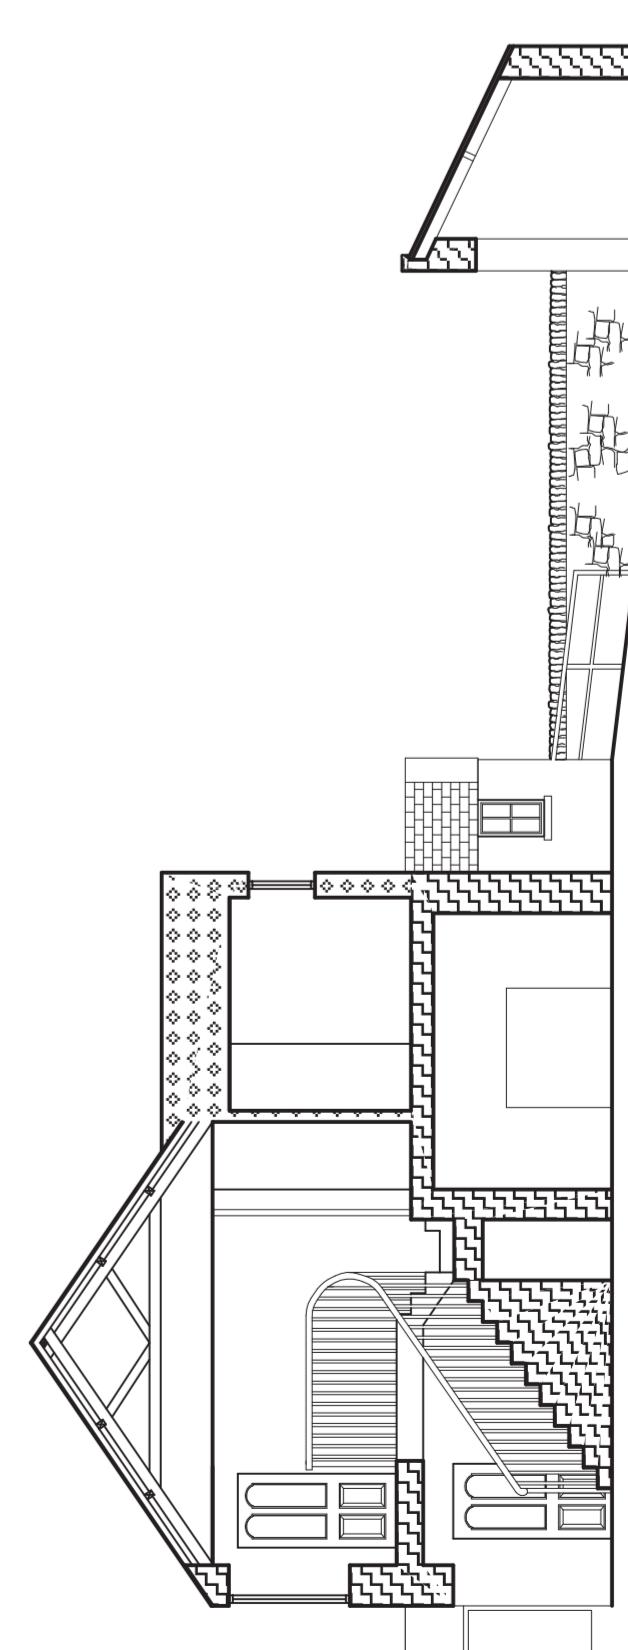

Section A-A