



NP Archaeology Ltd
2012

Craig Hill, Banks, Brampton


CLIENT:

Edwin Thompson LLP

SCALE:

1:150 at A3

DRAWN BY: FW
DATE: February 2012

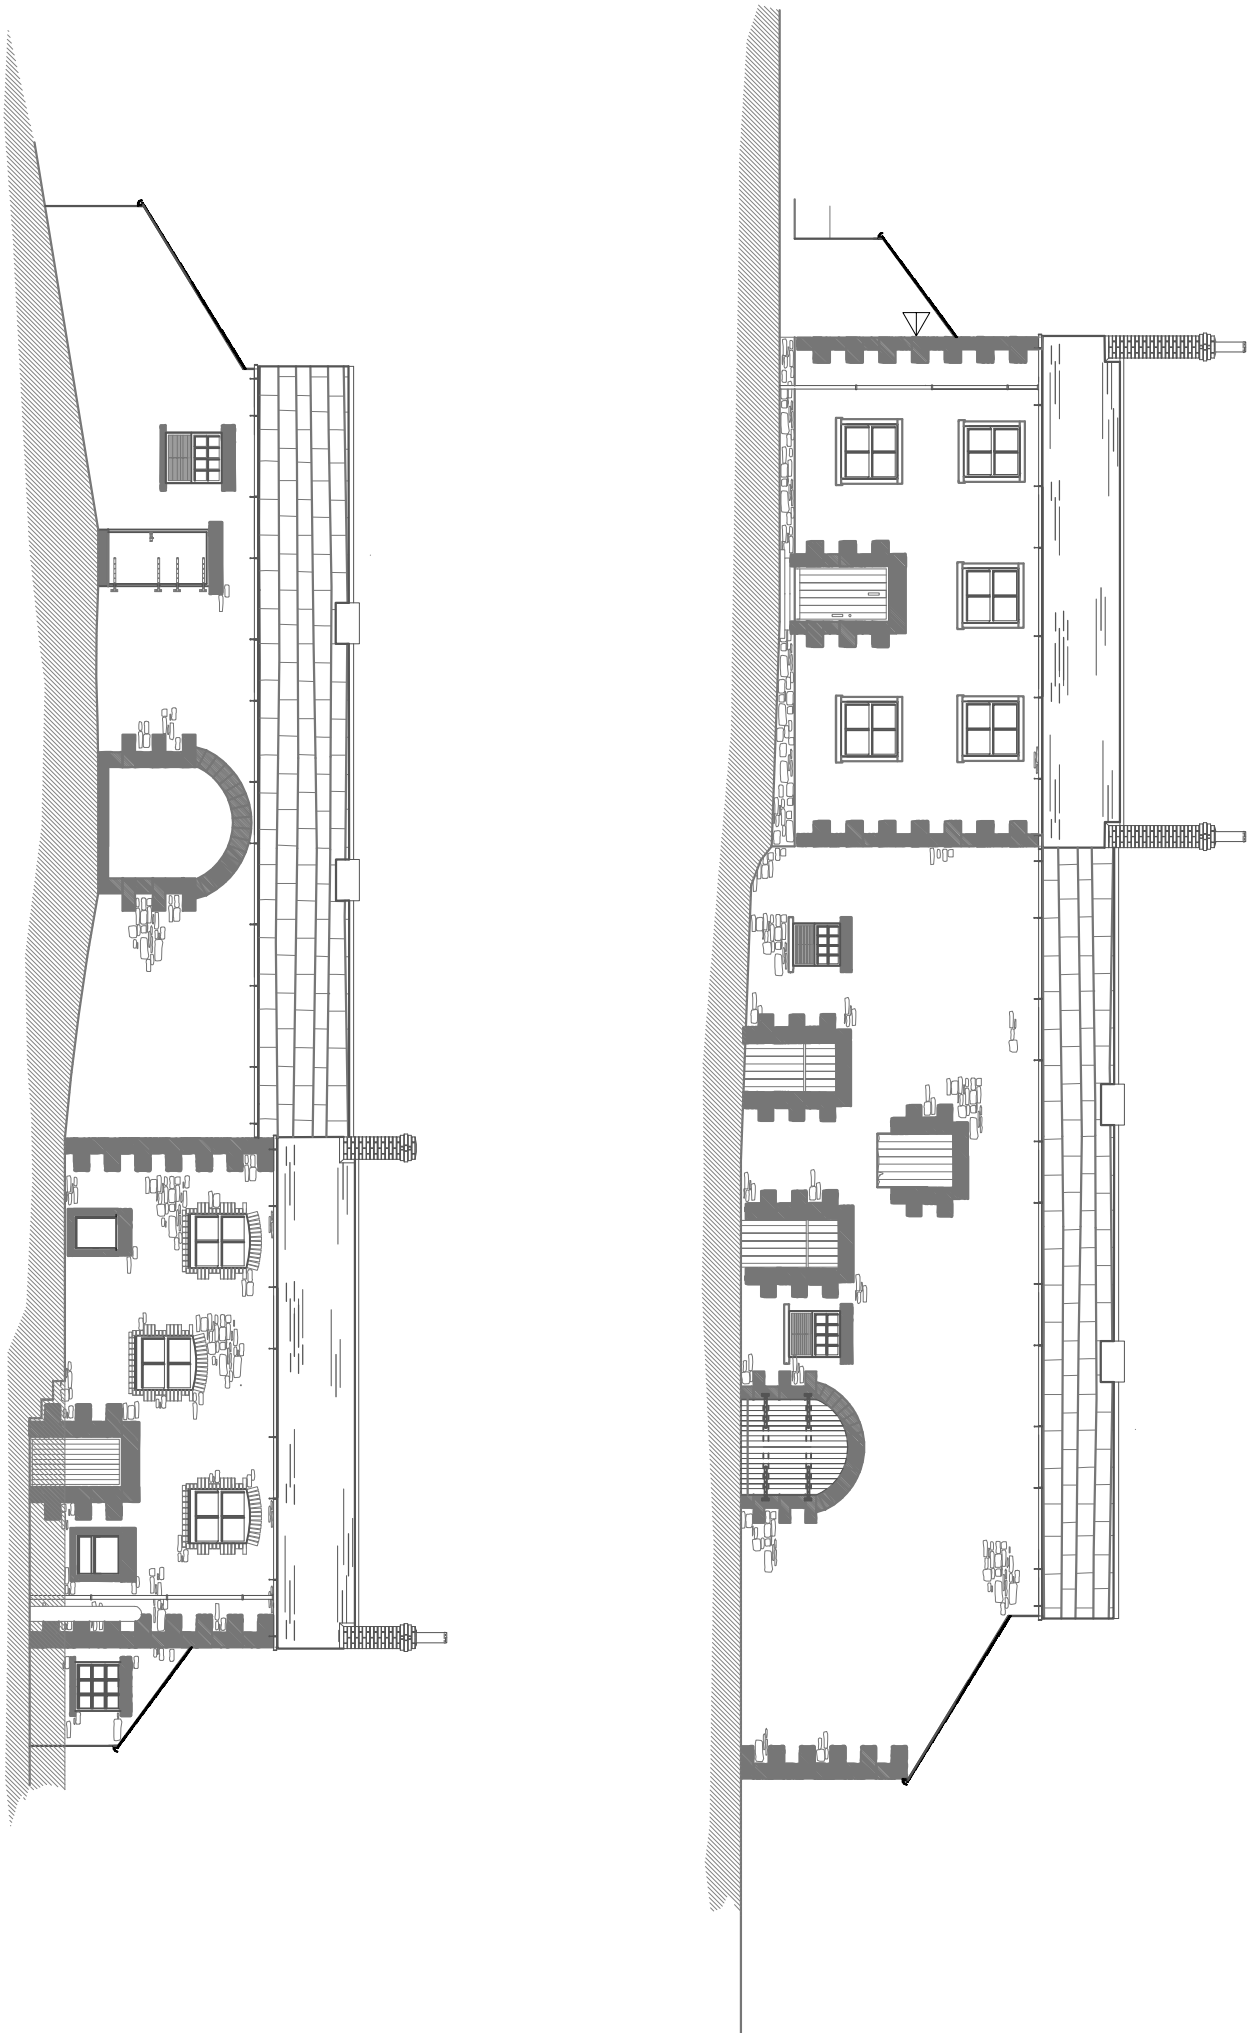

REPORT No:

CP10118

FIGURE:

11

Figure 11: North and South Elevations of the House and Building A