



archaeology

WA Archaeology Ltd
2012

7 Spencer Street, Carlisle,
Cumbria


CLIENT:

Croftlands Trust

SCALE: 1:100 at A3

DRAWN BY: FW

DATE: October 2012

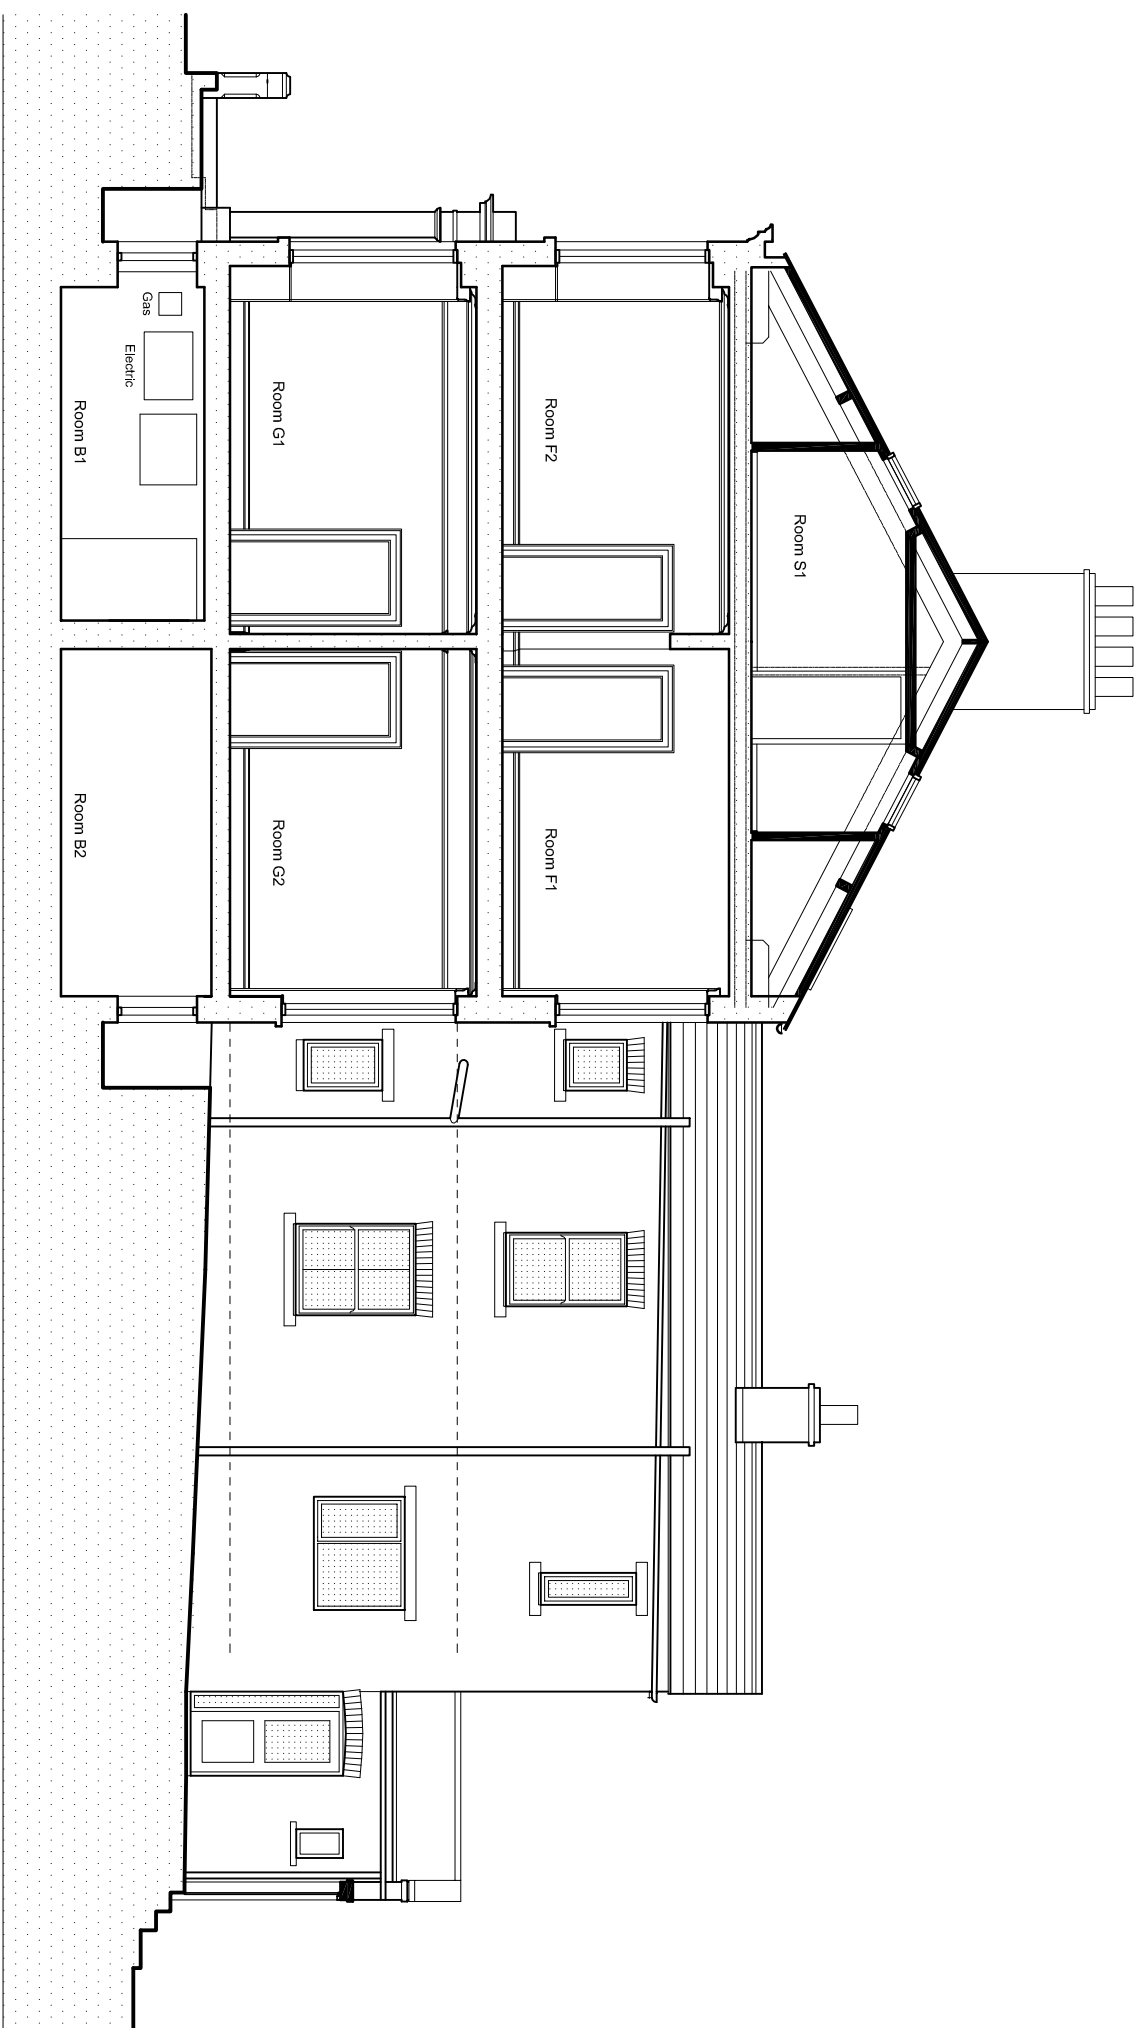

Section AA and South Elevation.

REPORT No:

CP10341

FIGURE:

10

Figure 10: West to East Section of 7 Spencer Street