



archaeology

WA Archaeology Ltd
2012

7 Spencer Street, Carlisle,
Cumbria

CLIENT:
Croftlands Trust

SCALE:
1:150 at A3

DRAWN BY:
AB

DATE:
October 2012



REPORT No:
CP10341

FIGURE:
11

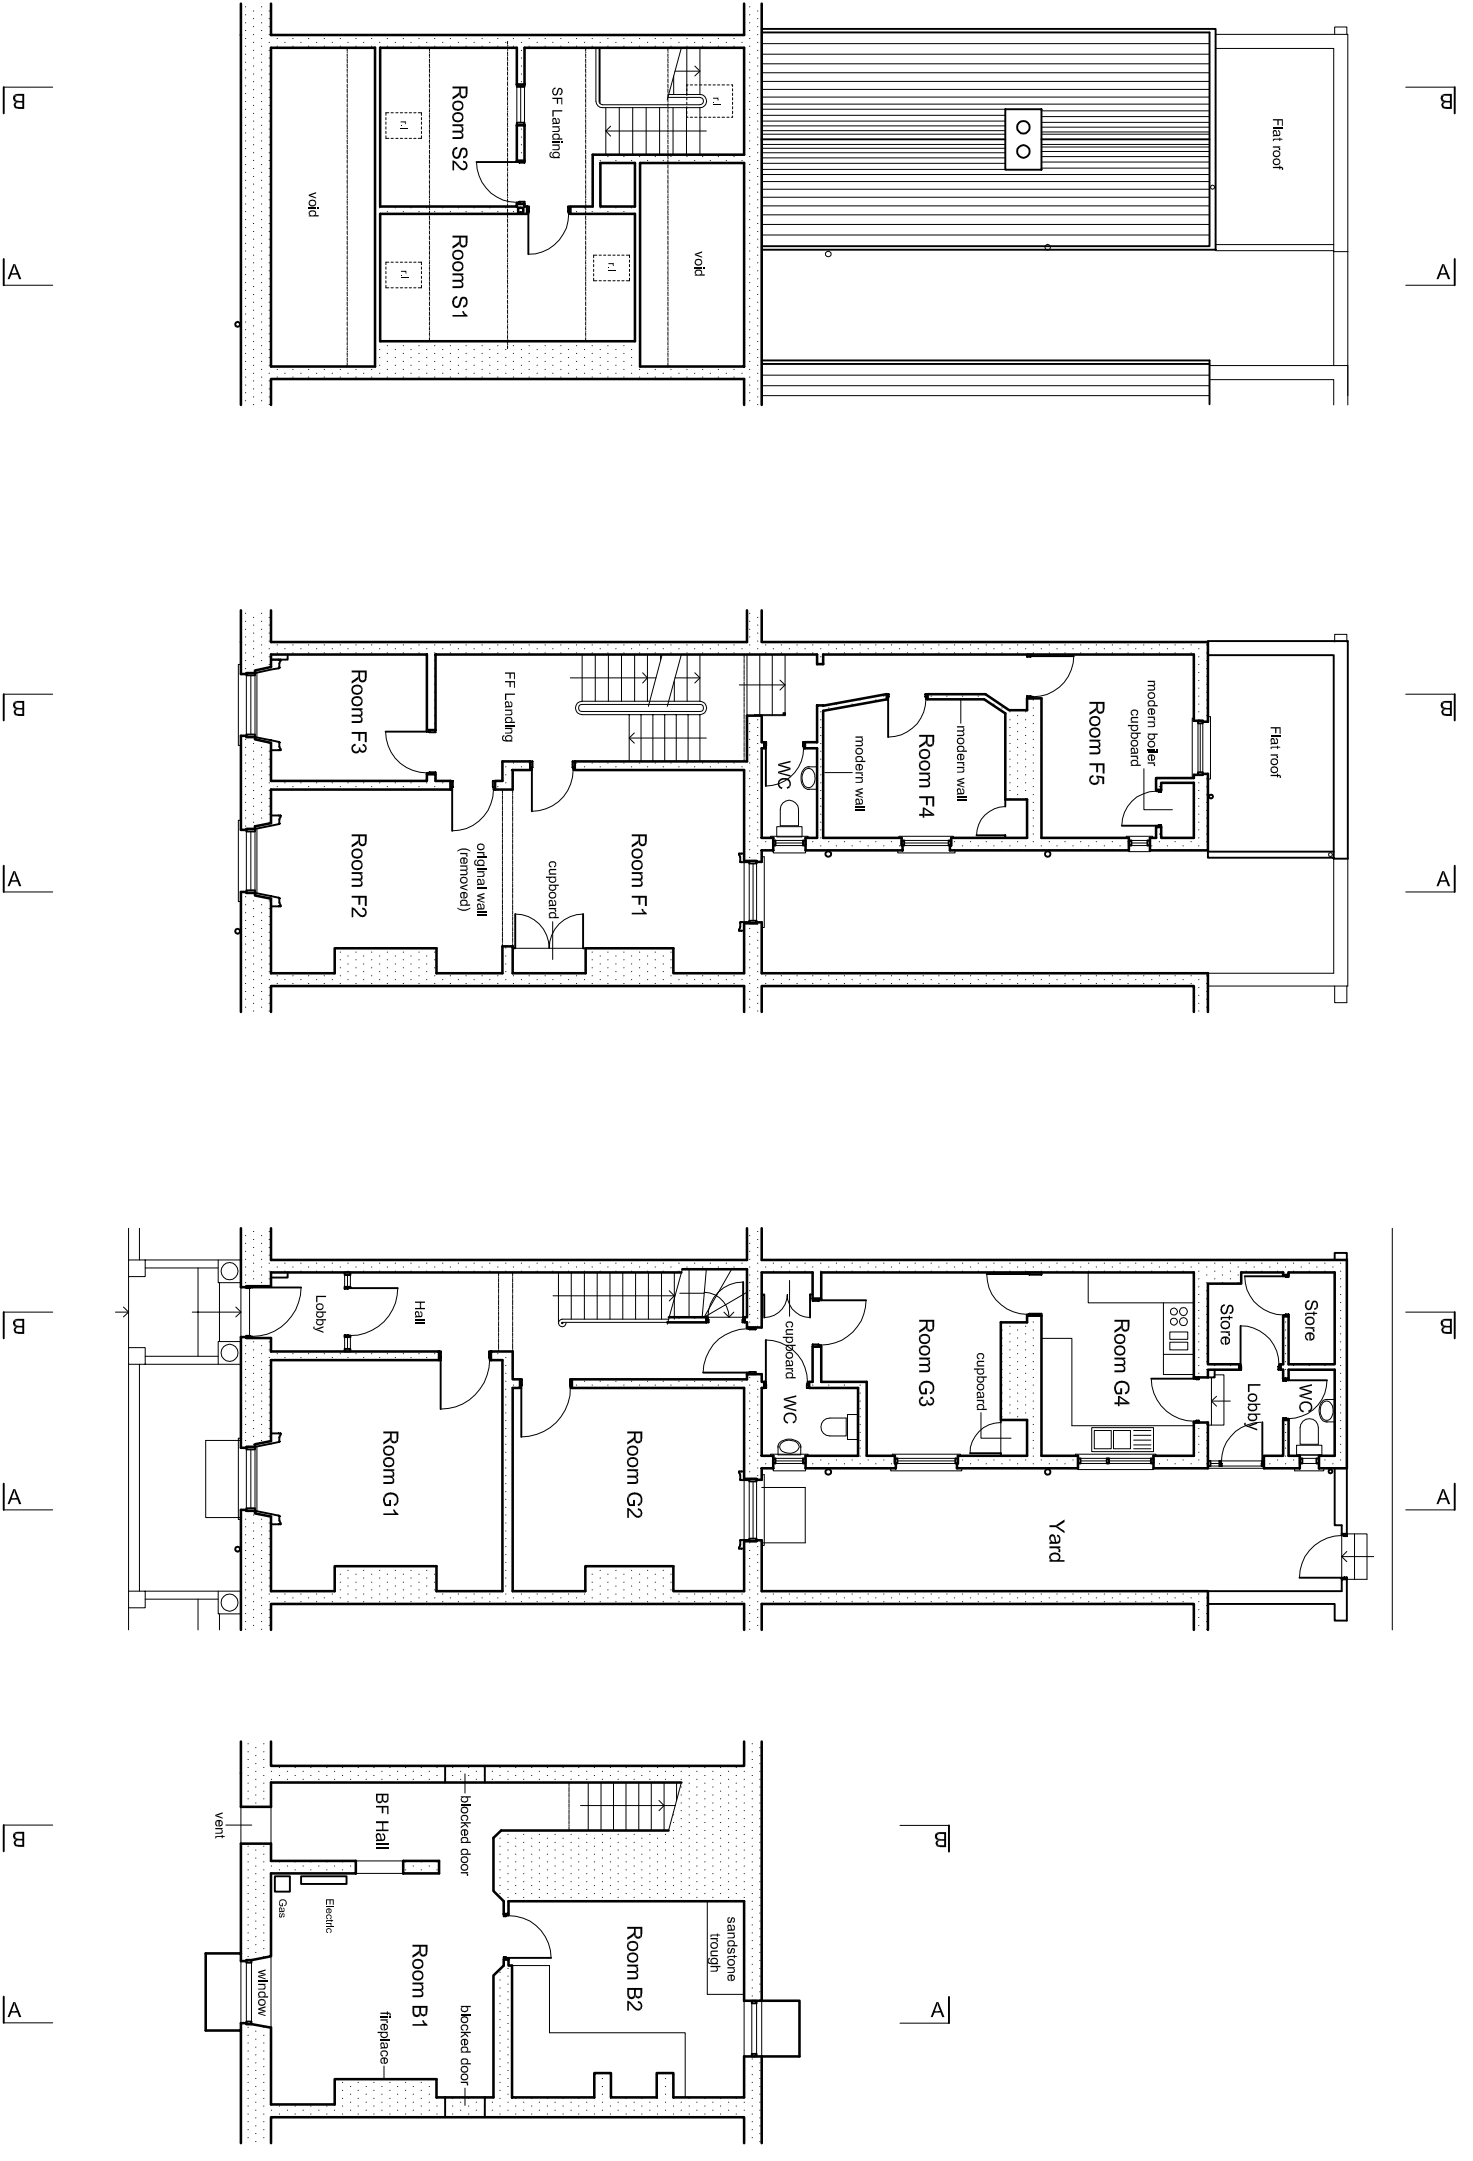


Figure 11: Existing Floor Plans