



archaeology

WA Archaeology Ltd
2012

7 Spencer Street, Carlisle,
Cumbria


CLIENT:

Croftlands Trust


SCALE: 1:100 at A3

DRAWN BY: FW

DATE: October 2012

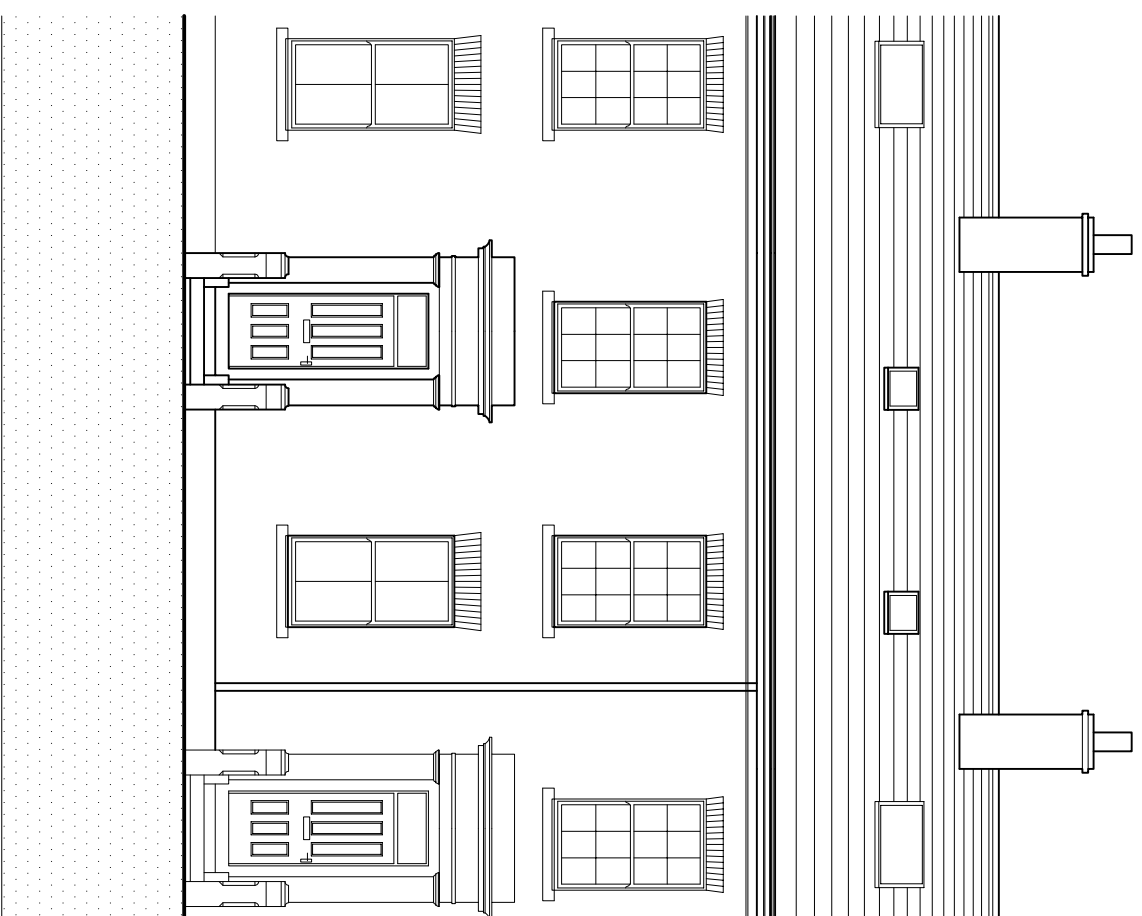

West Elevation

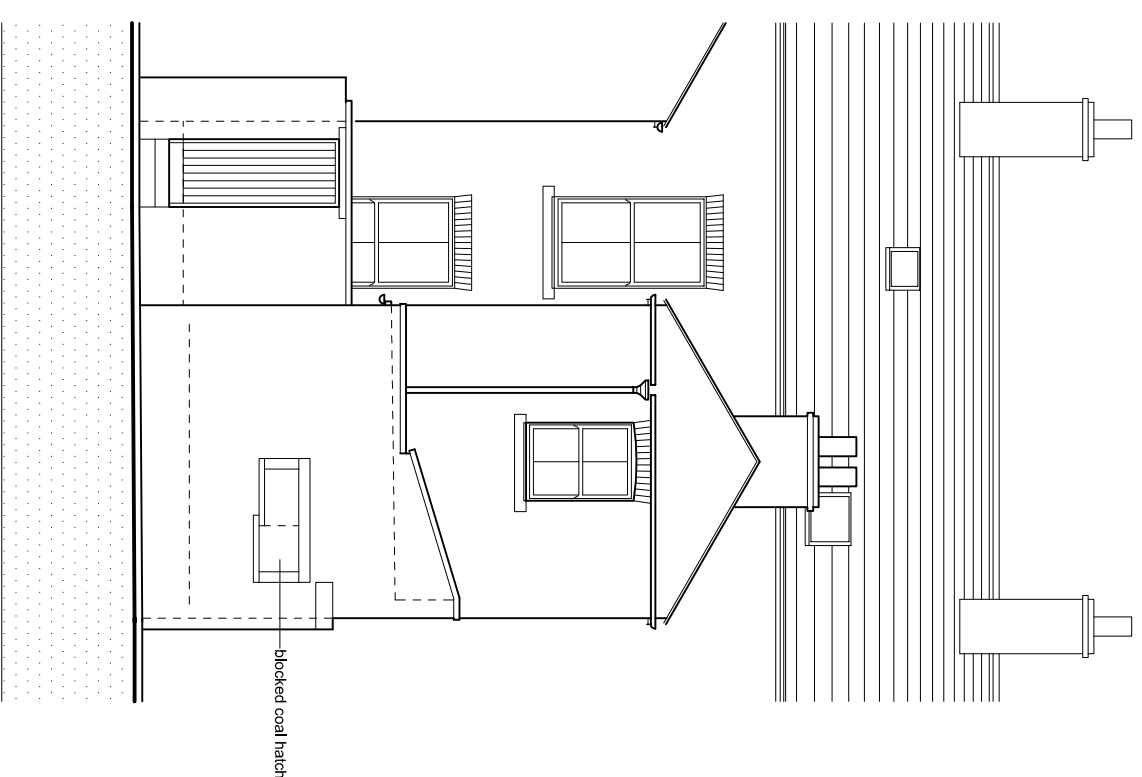

East Elevation

REPORT No:

CP10341

FIGURE:

8

Figure 8: West and East Elevations of 7 Spencer Street