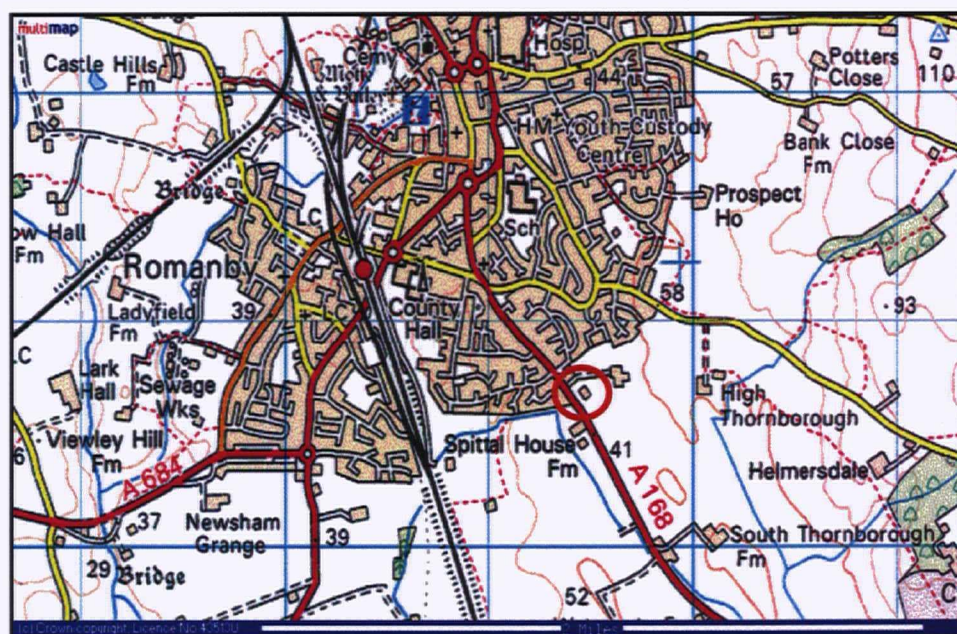


**APPENDIX 1**  
**LOCATION & SITE PLANS**





**Fig. A1.1** Location of Northallerton (NGR SE 374 926)



**Fig. A 1.2** Location of Spital House, Northallerton (NGR SE 3747 9264)





Crown Copyright 2005. All rights reserved. Licence number 100020449



**IAN FARMER  
ASSOCIATES**

PROJECT TITLE

Spittal House

CLIENT

V. Gammon &amp; E. Bunyan

ENGINEER

R.R. O'Brien Architect

SCALE  
1:2500

DRAWN BY  
DS

JOB NO  
11003


DATE  
24.07.06


REV  
11.07.06

DRAWING NO  
A 1.3



Spital House Archaeological Evaluation Trench Location Plan (1-6)

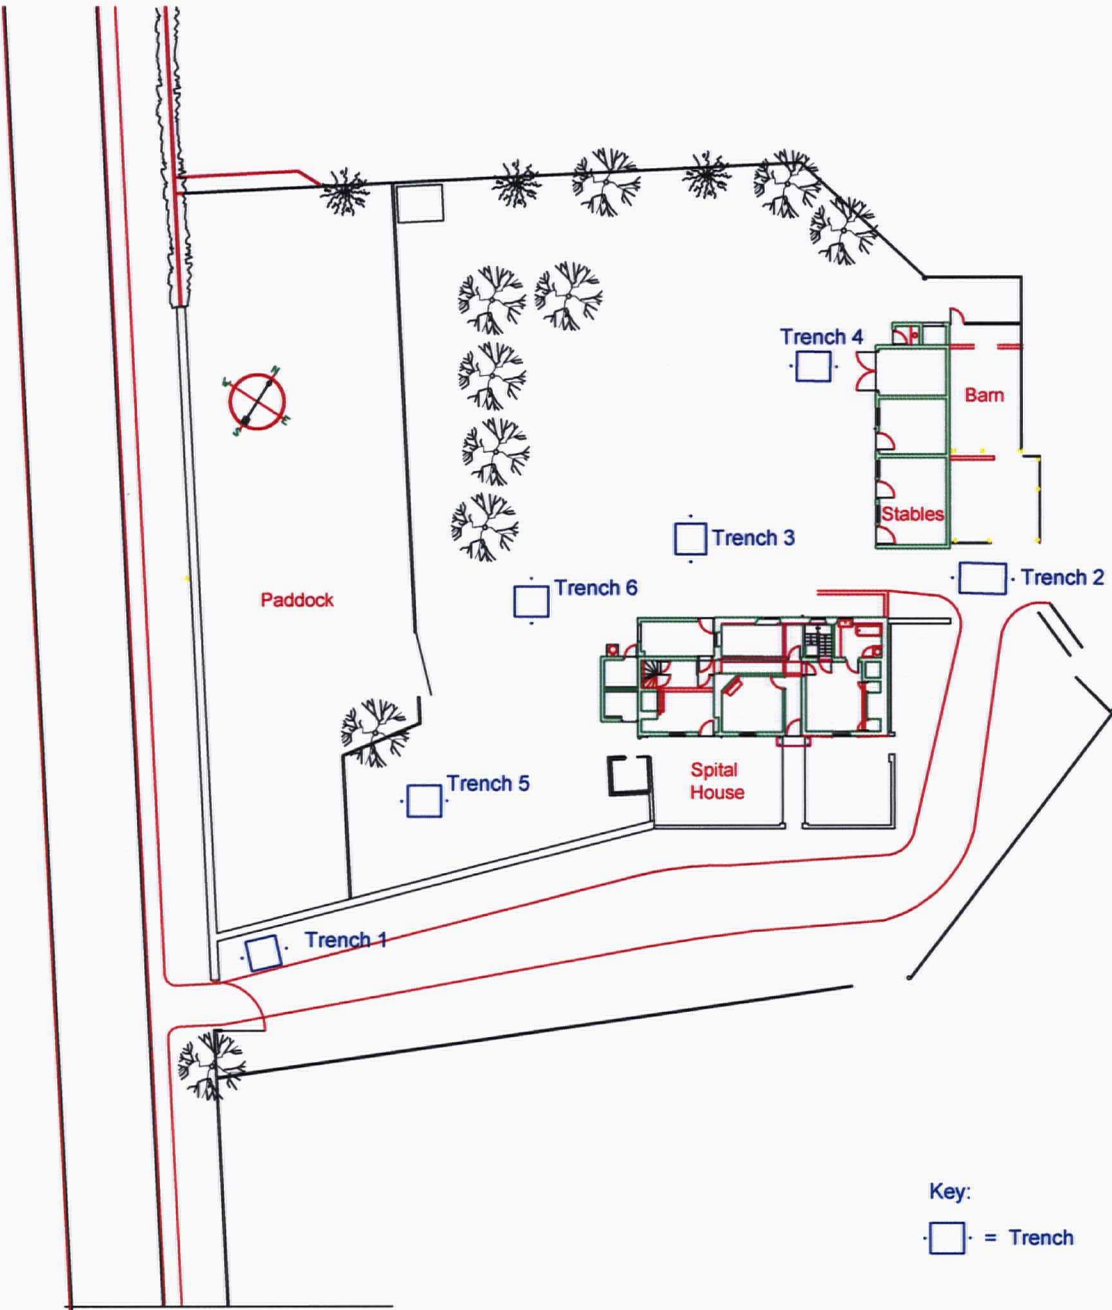



**IAN FARMER ASSOCIATES**

Geotechnical & Environmental Specialists

PROJECT TITLE Spittal House		
CLIENT V. Gammon & E. Bunyan		
ENGINEER R.R. O'Brien Architect		
SCALE 1:500	DRAWN BY R.R.O	JOB NO 11003
DATE 24.07.06	REV 11.07.06	DRAWING NO A 1.4




**APPENDIX 2**  
**PLAN & SECTION DRAWINGS**



# Trench 1

## Section A2.2

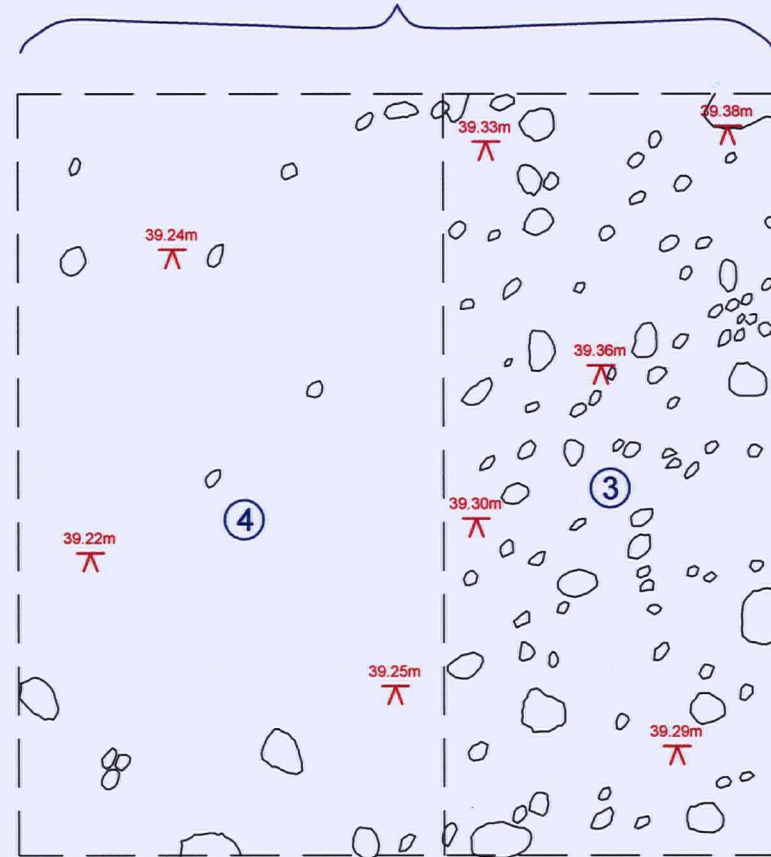


**if** **IAN FARMER ASSOCIATES**  
Geotechnical & Environmental Specialists

PROJECT TITLE Spittal House		
CLIENT V. Gammon & E. Bunyan		
ENGINEER R.R. O'Brien Architect		
SCALE 1:20 A4	DRAWN BY FK	JOB NO 11003
DATE 05.06.06	REV 11.07.06	DRAWING NO A 2.1



# South East Facing Section (Trench 1)

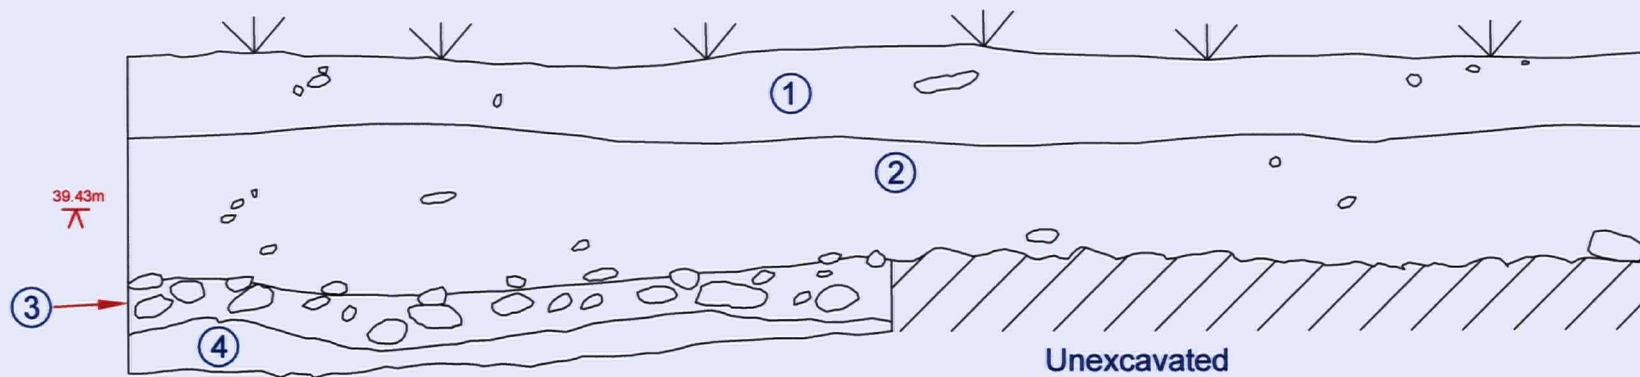

**if** **IAN FARMER ASSOCIATES**  
Geotechnical & Environmental Specialists


PROJECT TITLE Spittal House		
CLIENT V. Gammon & E. Bunyan		
ENGINEER R.R. O'Brien Architect		
SCALE 1:10 A4	DRAWN BY IJS	JOB NO 11003
DATE 05.06.06	REV 11.07.06	DRAWING NO A 2.2





Trench 2

Section A2.4

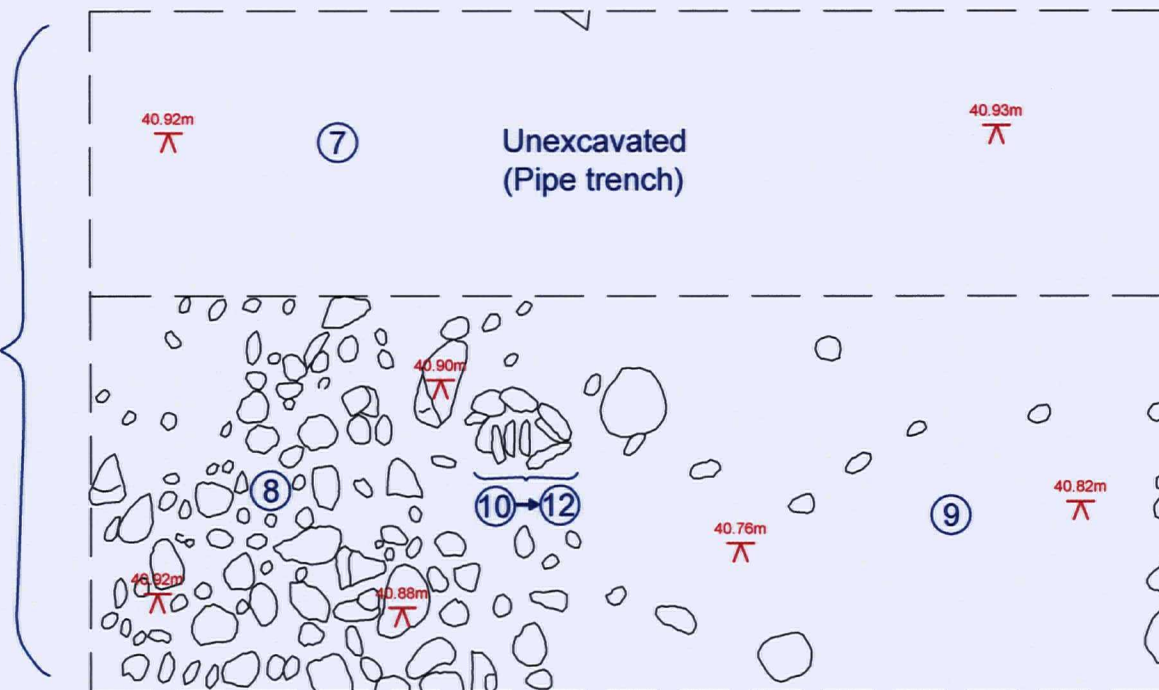


**if** **IAN FARMER  
ASSOCIATES**  
Geotechnical & Environmental Specialists

PROJECT TITLE Spittal House		
CLIENT V. Gammon & E. Bunyan		
ENGINEER R.R. O'Brien Architect		
SCALE 1:20 A4	DRAWN BY FK	JOB NO 11003
DATE 05.06.06	REV 11.07.06	DRAWING NO A 2.3



# Trench 3

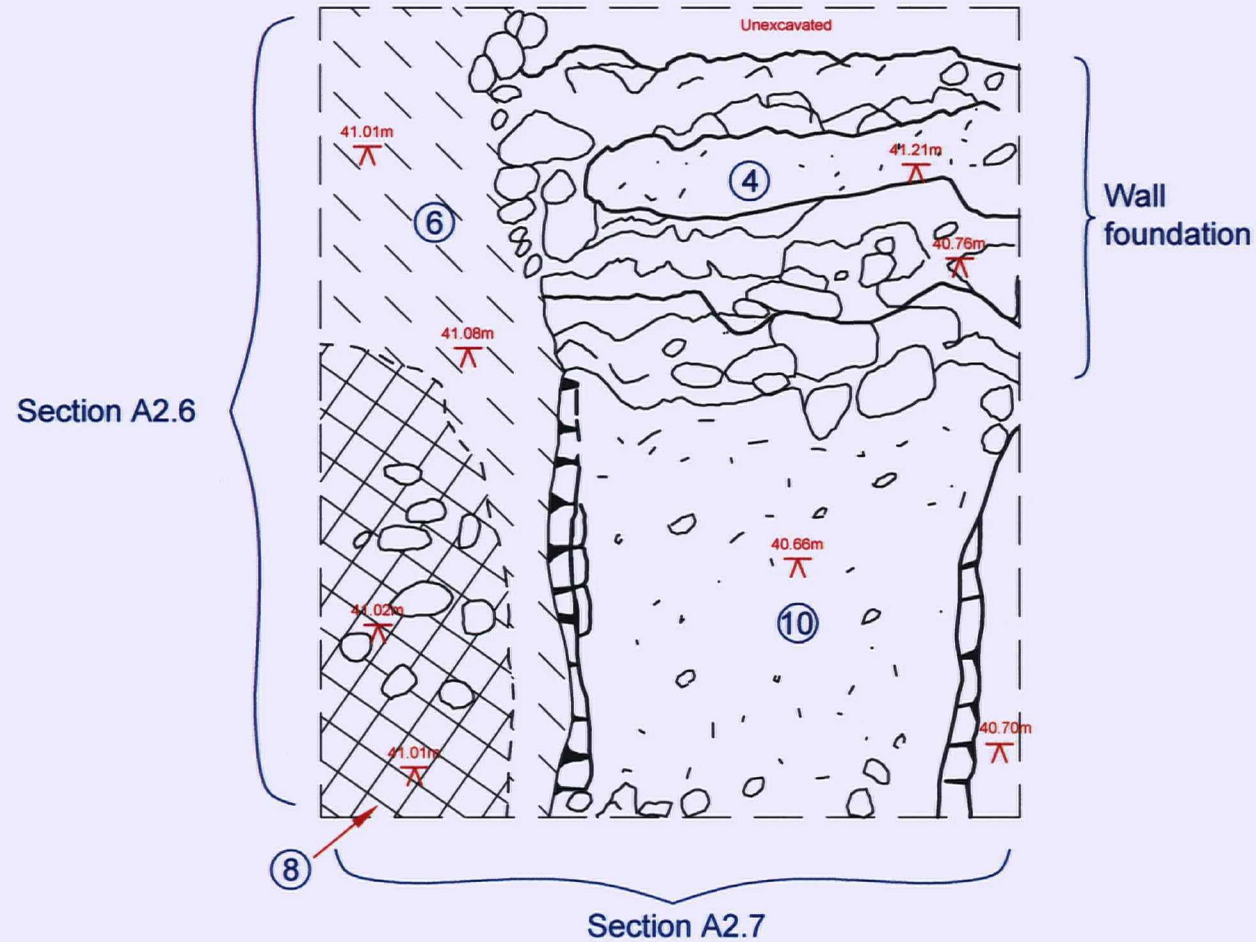


**IAN FARMER ASSOCIATES**  
Geotechnical & Environmental Specialists

PROJECT TITLE Spittal House		
CLIENT V. Gammon & E. Bunyan		
ENGINEER R.R. O'Brien Architect		
SCALE 1:20 A4	DRAWN BY FK	JOB NO 11003
DATE 05.06.06	REV 11.07.06	DRAWING NO A 2.5



# North West Facing Section (Trench 3)

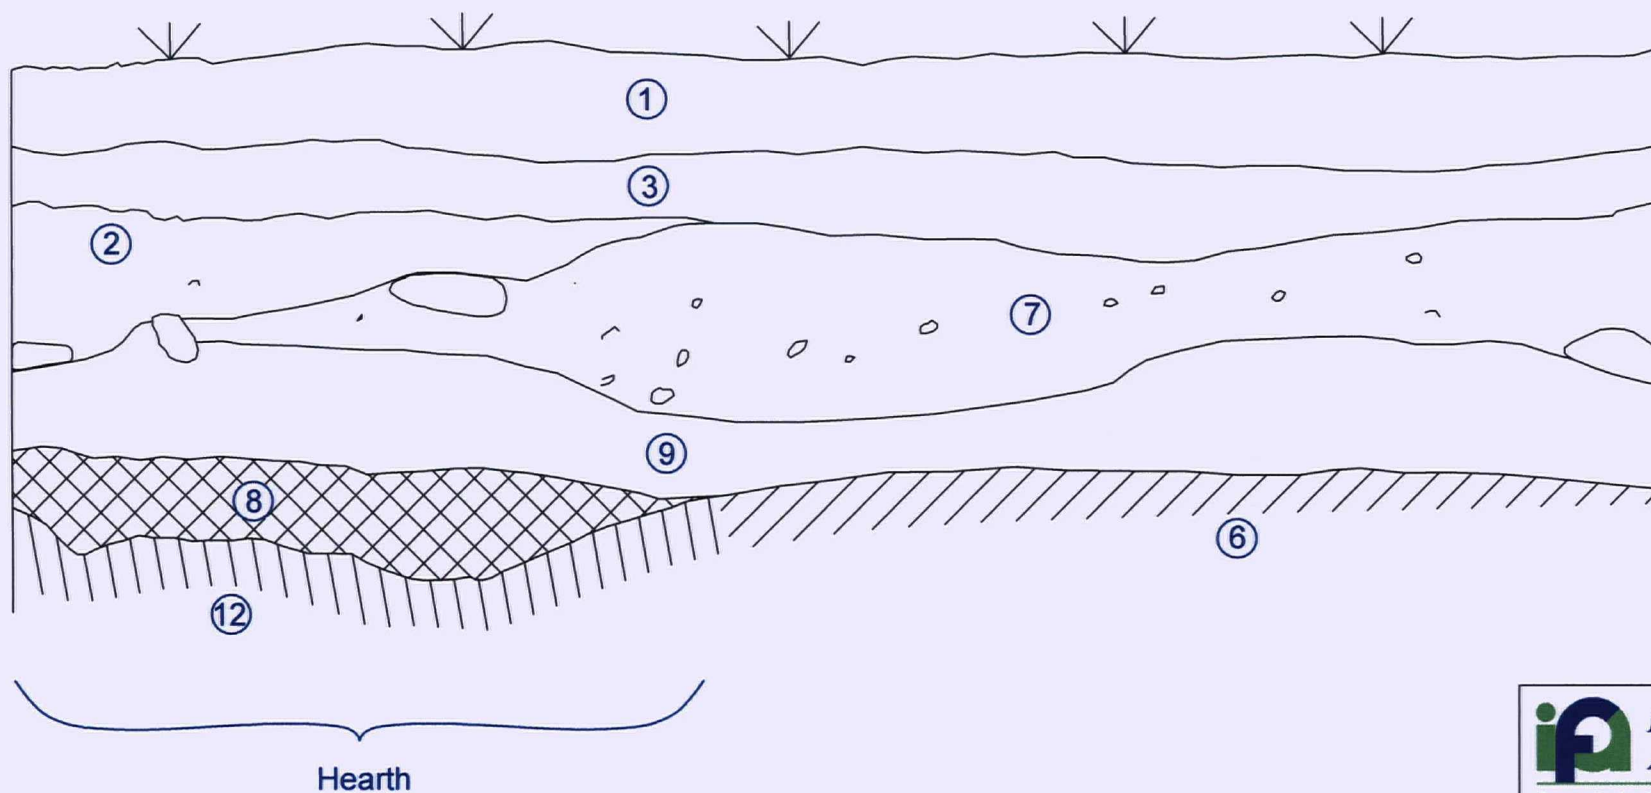


**if** **IAN FARMER ASSOCIATES**  
Geotechnical & Environmental Specialists

PROJECT TITLE Spittal House		
CLIENT V. Gammon & E. Bunyan		
ENGINEER R.R. O'Brien Architect		
SCALE 1:10 A4	DRAWN BY FK	JOB NO 11003
DATE 05.06.06	REV 11.07.06	DRAWING NO A 2.6



# South West Facing Section (Trench 3)

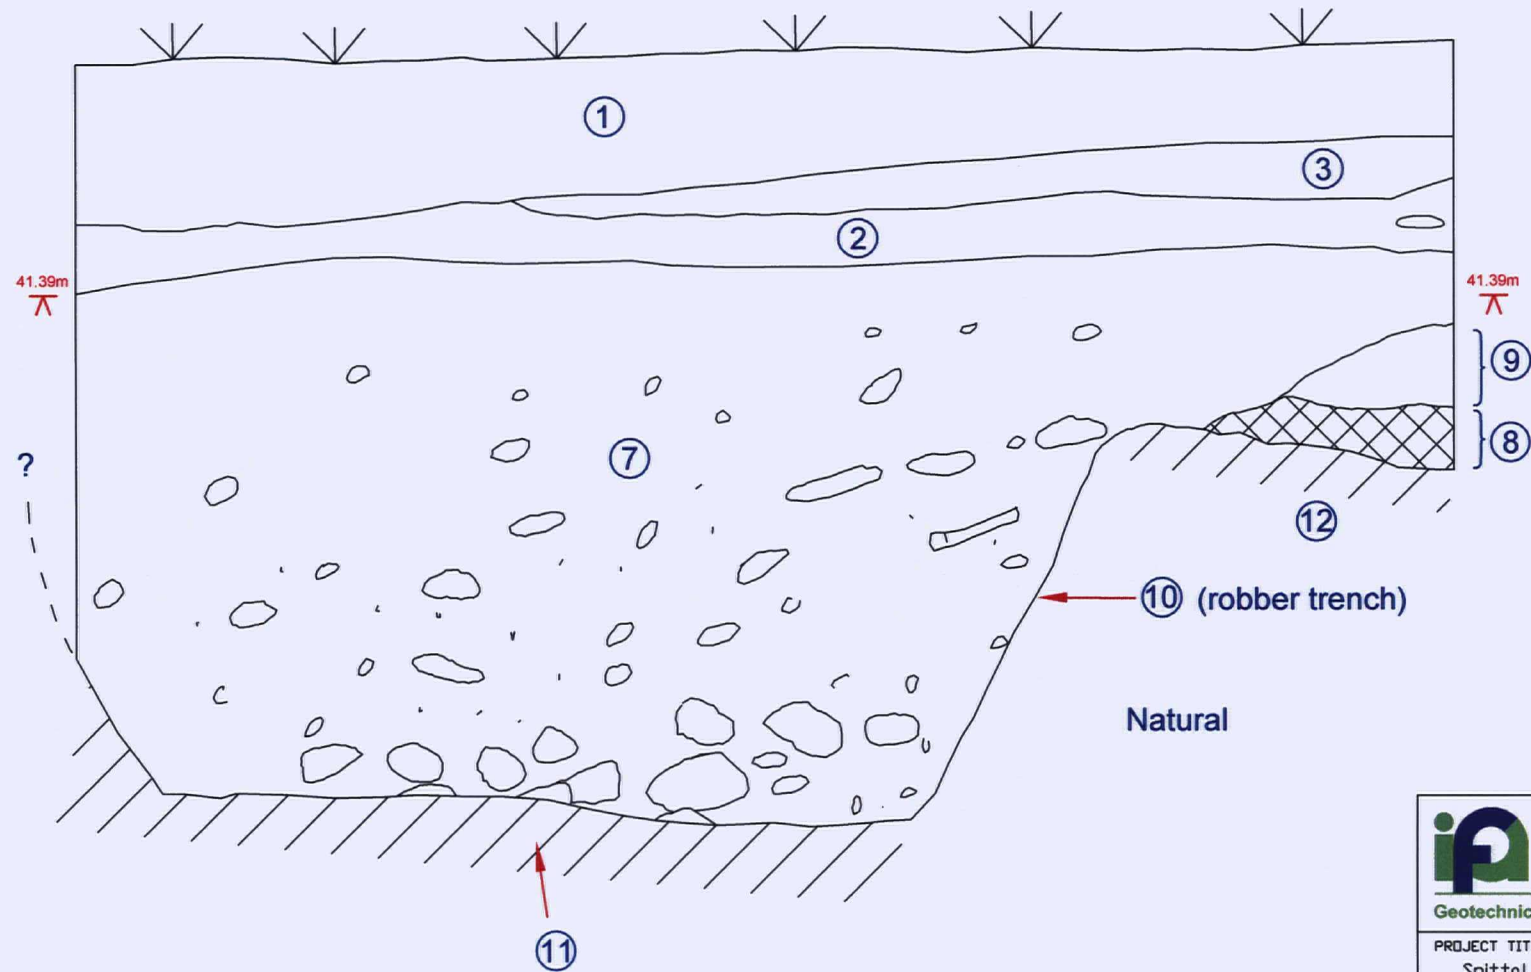


**if** **IAN FARMER ASSOCIATES**  
Geotechnical & Environmental Specialists

PROJECT TITLE Spittal House		
CLIENT V. Gammon & E. Bunyan		
ENGINEER R.R. O'Brien Architect		
SCALE 1:10 A4	DRAWN BY FK	JOB NO 11003
DATE 05.06.06	REV 11.07.06	DRAWING NO A 2.7



# South West Facing Section (Trench 2)

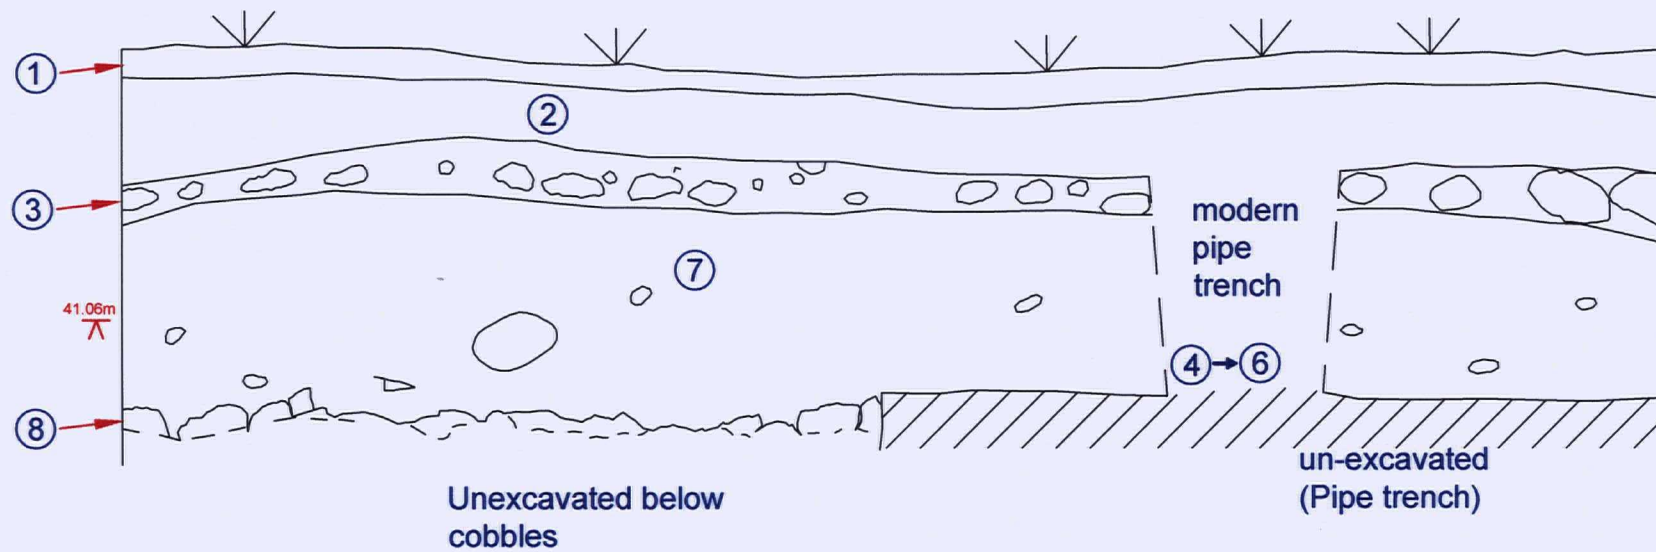


**if** **IAN FARMER ASSOCIATES**  
Geotechnical & Environmental Specialists

PROJECT TITLE Spittal House		
CLIENT V. Gammon & E. Bunyan		
ENGINEER R.R. O'Brien Architect		
SCALE 1:10 A4	DRAWN BY FK	JOB NO 11003
DATE 05.06.06	REV 11.07.06	DRAWING NO A 2.4



# Trench 4

Section A2.9

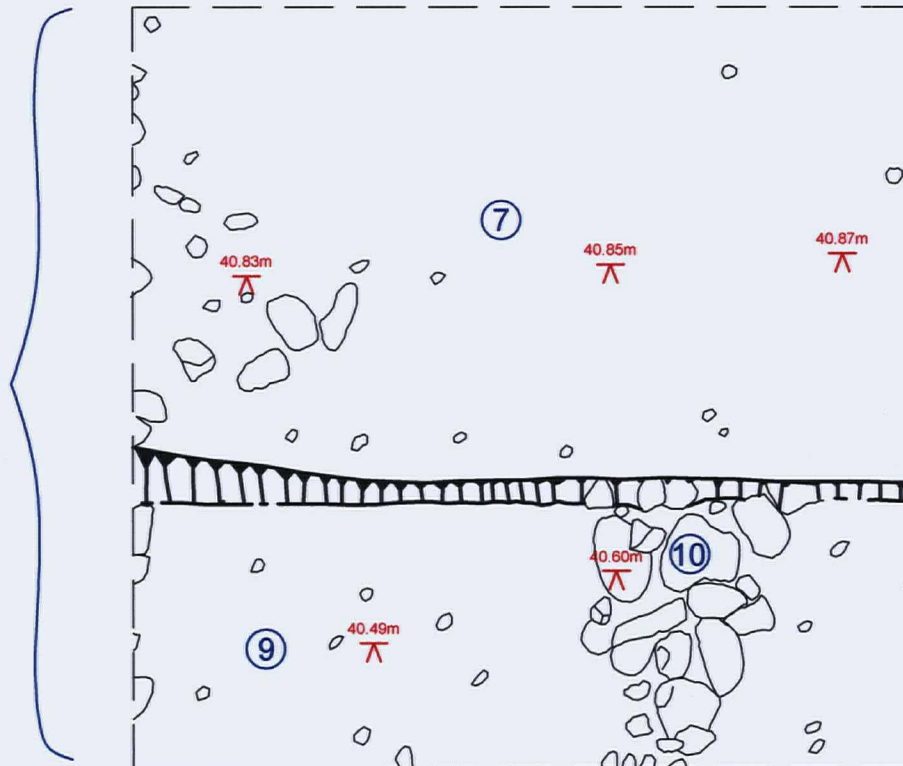


**if** IAN FARMER  
ASSOCIATES  
Geotechnical & Environmental Specialists

PROJECT TITLE Spittal House		
CLIENT V. Gammon & E. Bunyan		
ENGINEER R.R. O'Brien Architect		
SCALE 1:20 A4	DRAWN BY FK	JOB NO 11003
DATE 05.06.06	REV 11.07.06	DRAWING NO A 2.8



# South West Facing Section (Trench 4)

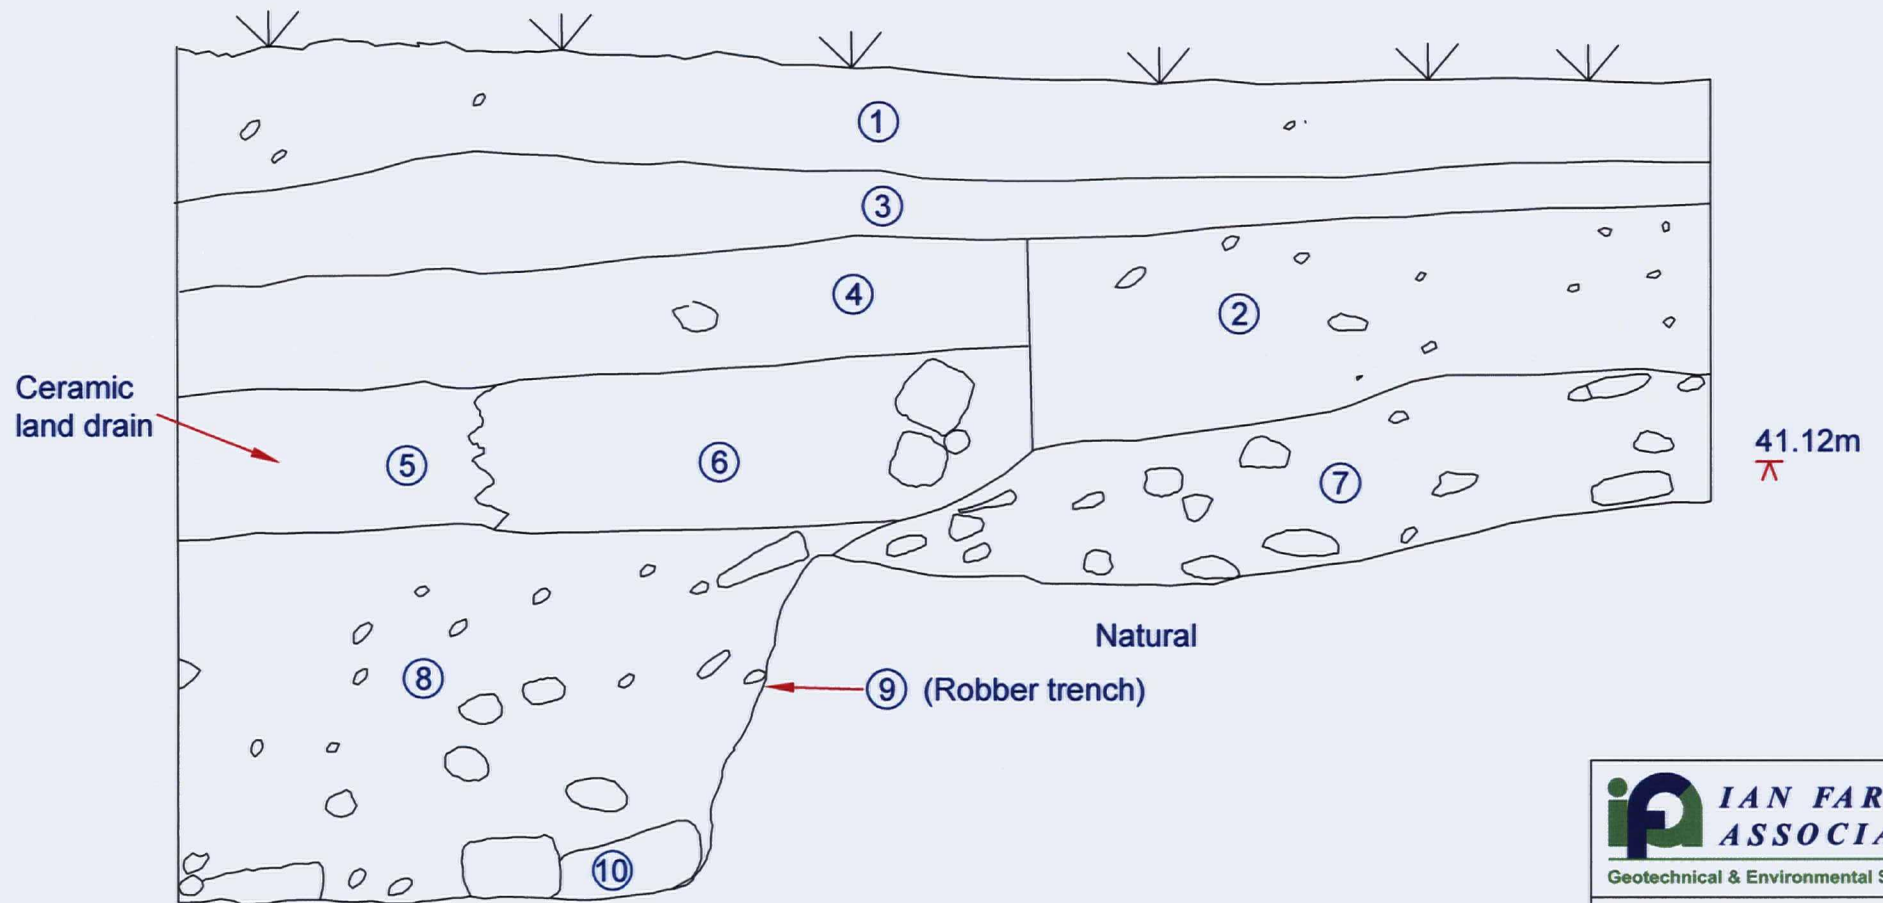


**if** **IAN FARMER ASSOCIATES**  
Geotechnical & Environmental Specialists

PROJECT TITLE Spittal House		
CLIENT V. Gammon & E. Bunyan		
ENGINEER R.R. O'Brien Architect		
SCALE 1:10 A4	DRAWN BY FK	JOB NO 11003
DATE 05.06.06	REV 11.07.06	DRAWING NO A 2.9



## Trench 5

## Section A2.11

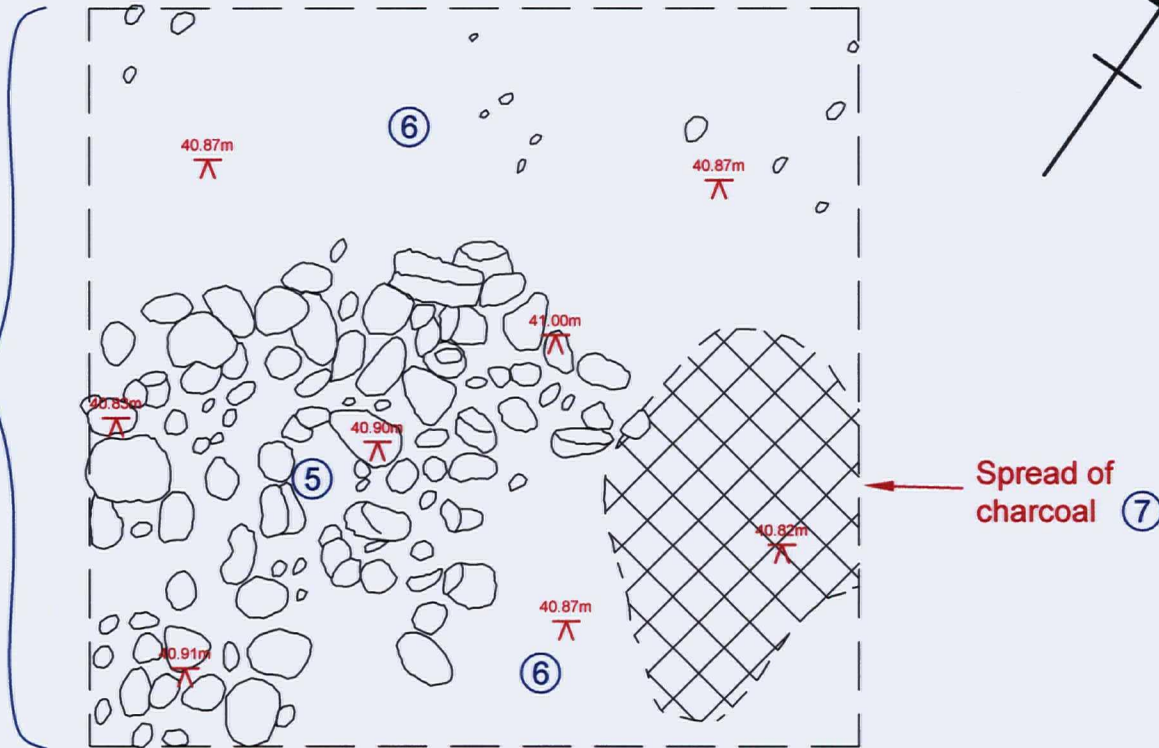

PROJECT TITLE  
Spittal House

CLIENT  
V. Gammon & E. Bunyan

ENGINEER  
R.R. O'Brien Architect

SCALE  
1:20 A4

DRAWN BY  
FK


DATE  
05.06.06

REV  
11.07.06

DRAWING NO  
A 2.10



# North East Facing Section (Trench 5)

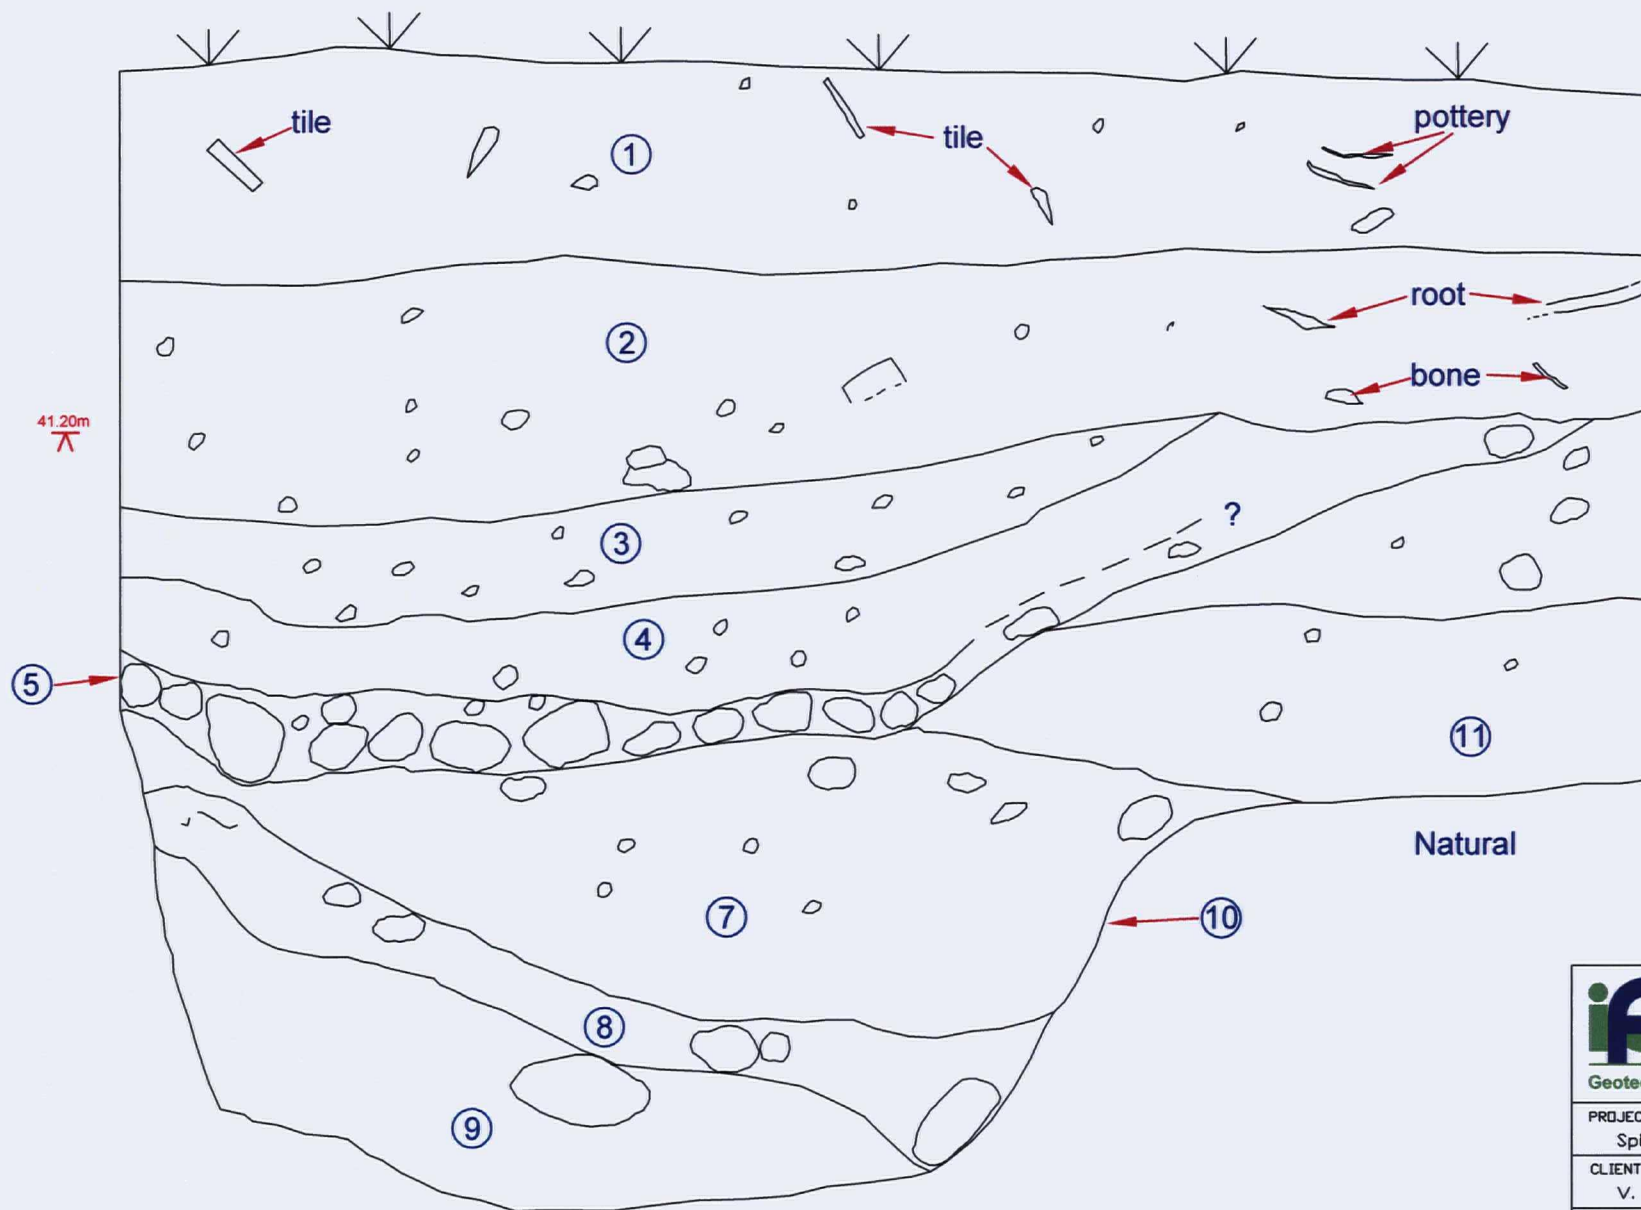



**IAN FARMER ASSOCIATES**  
Geotechnical & Environmental Specialists

PROJECT TITLE Spittal House		
CLIENT V. Gammon & E. Bunyan		
ENGINEER R.R. O'Brien Architect		
SCALE 1:10 A4	DRAWN BY FK	JOB NO 11003
DATE 05.06.06	REV 11.07.06	DRAWING NO A 2.11



# Trench 6

## Section A2.13

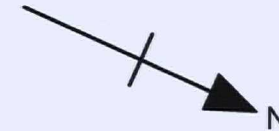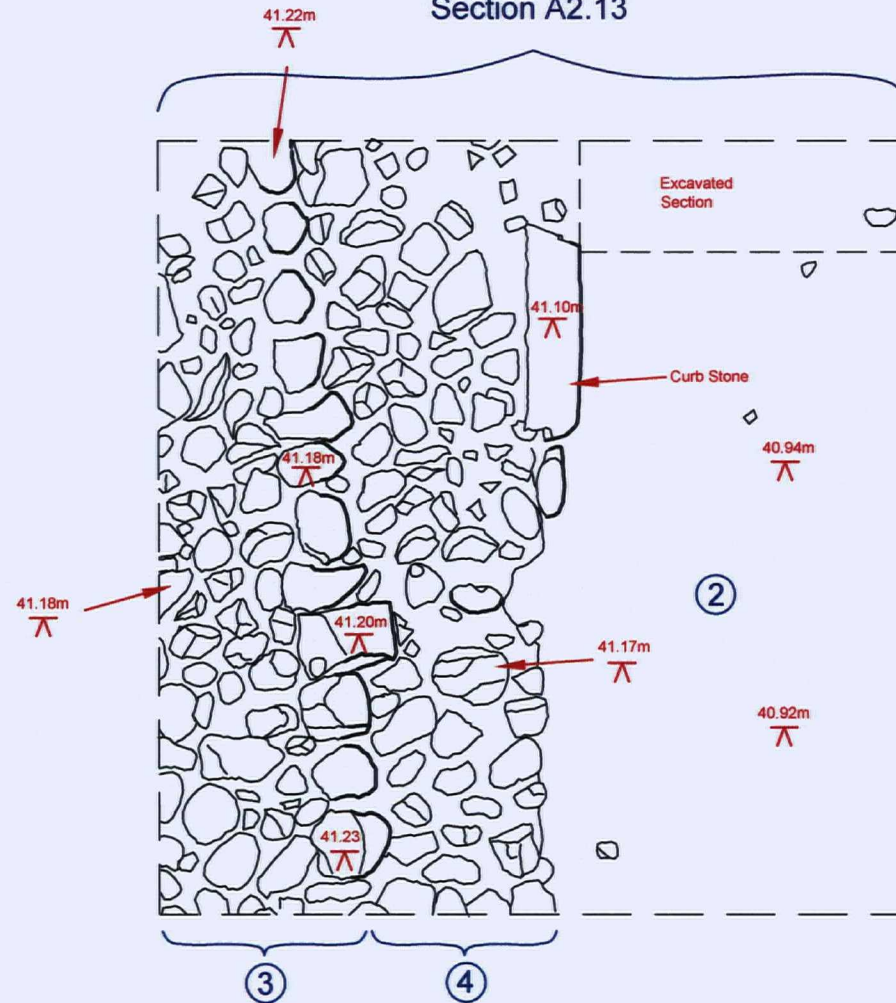


**if** IAN FARMER  
ASSOCIATES  
Geotechnical & Environmental Specialists

PROJECT TITLE Spittal House		
CLIENT V. Gammon & E. Bunyan		
ENGINEER R.R. O'Brien Architect		
SCALE 1:20 A4	DRAWN BY FK	JOB NO 11003
DATE 05.06.06	REV 11.07.06	DRAWING NO A 2.12



# North East Facing Section (Trench 6)

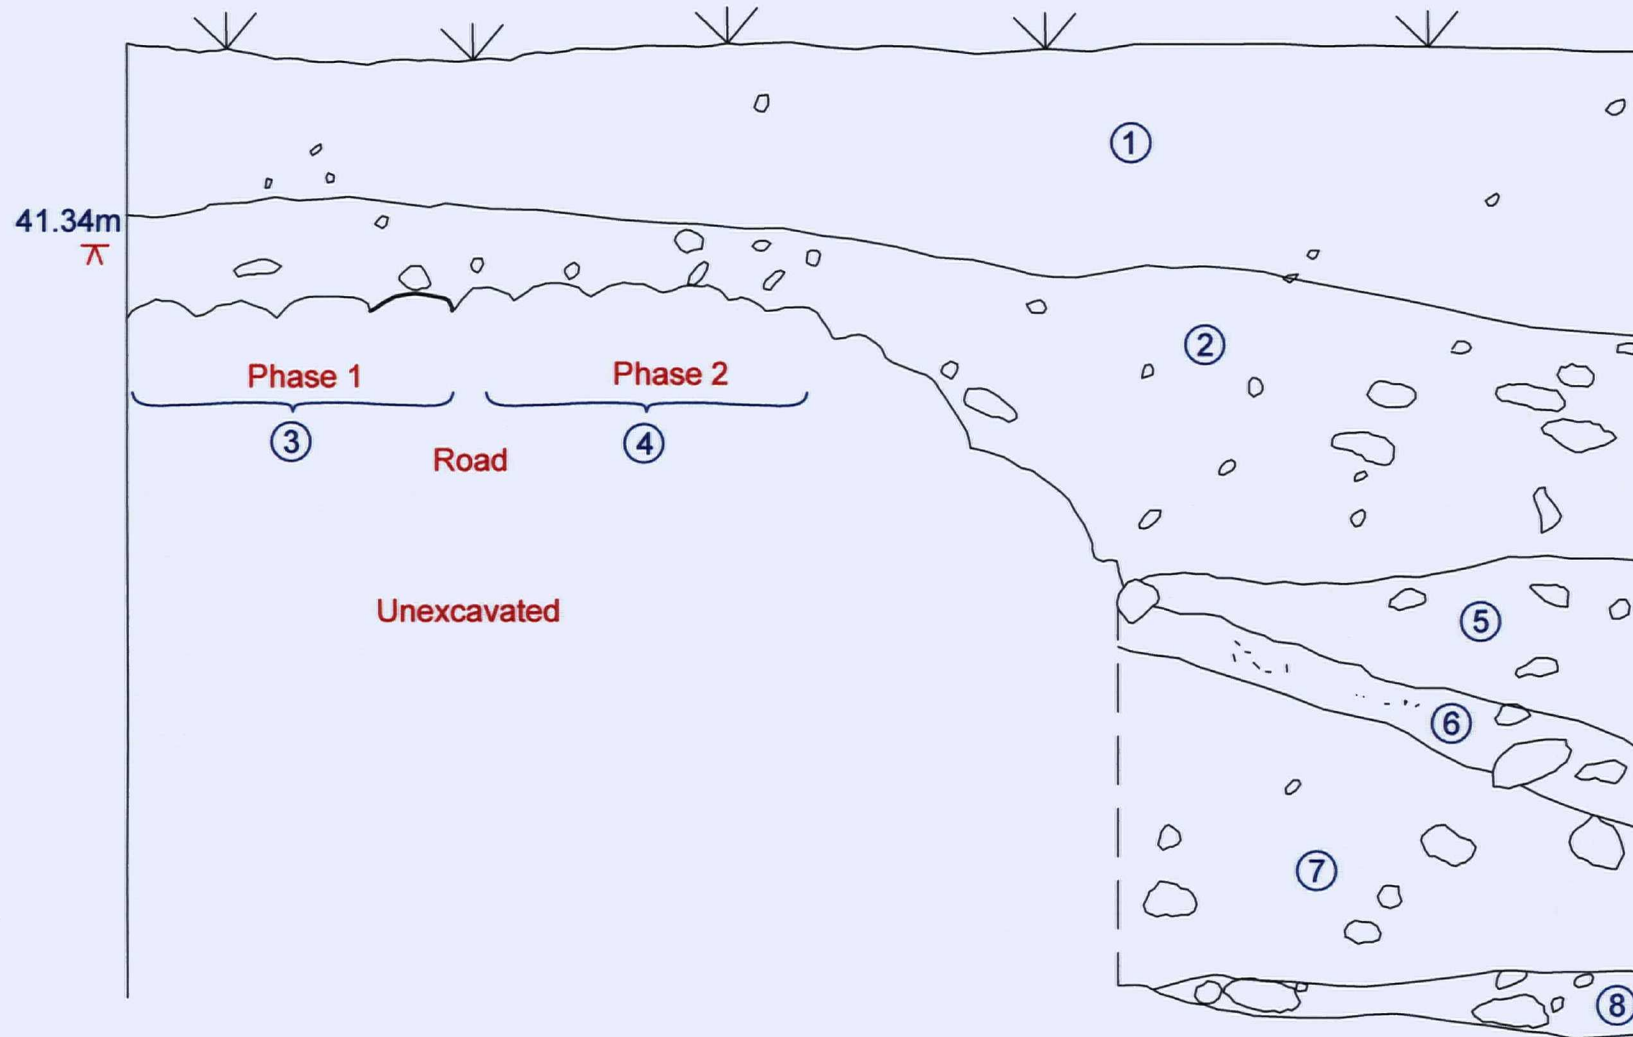

**if** **IAN FARMER ASSOCIATES**  
Geotechnical & Environmental Specialists

PROJECT TITLE Spittal House		
CLIENT V. Gammon & E. Bunyan		
ENGINEER R.R. O'Brien Architect		
SCALE 1:10 A4	DRAWN BY FK	JOB NO 11003
DATE 05.06.06	REV 11.07.06	DRAWING NO A 2.13