



Figure 1. Site Location.

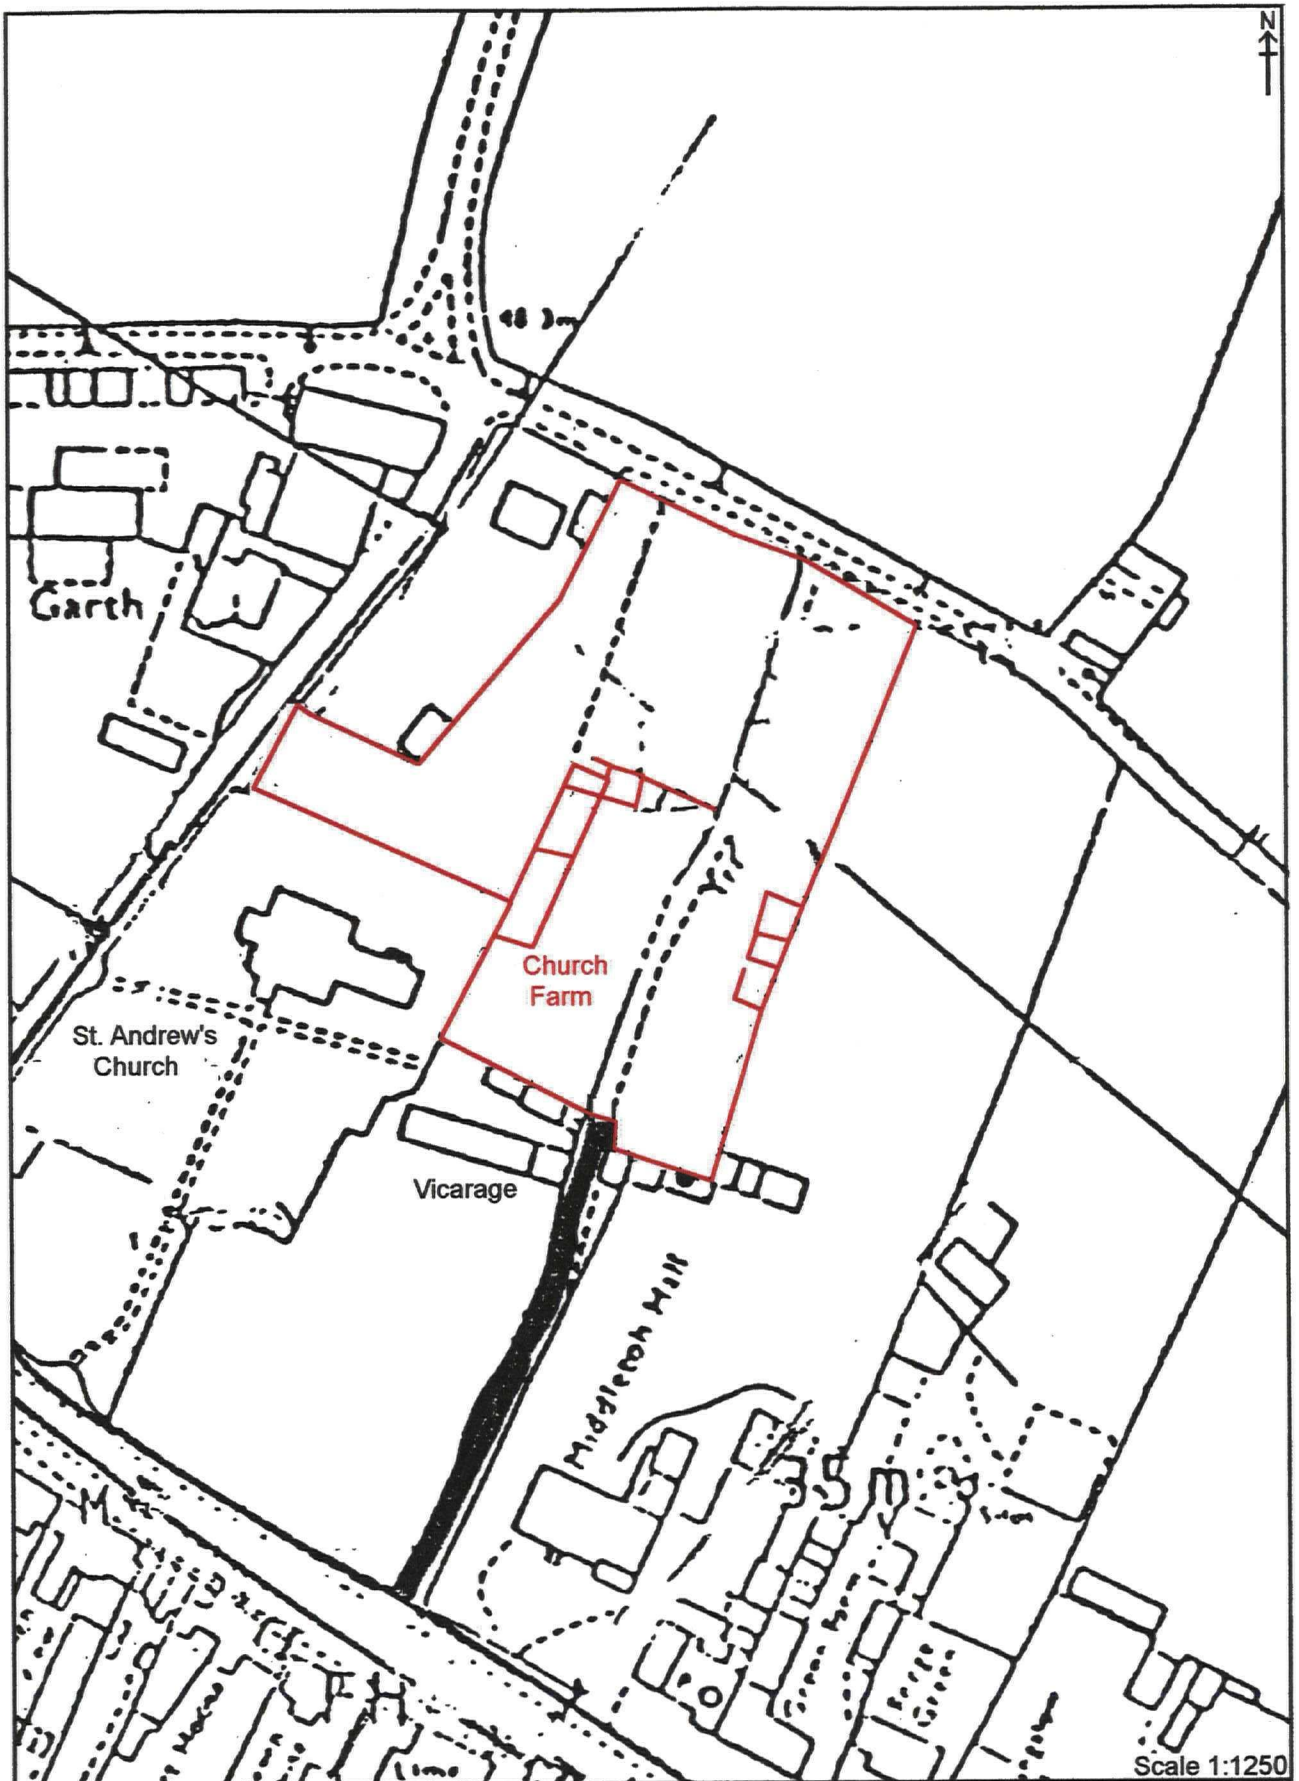


Figure 2. Location of Evaluation Area.

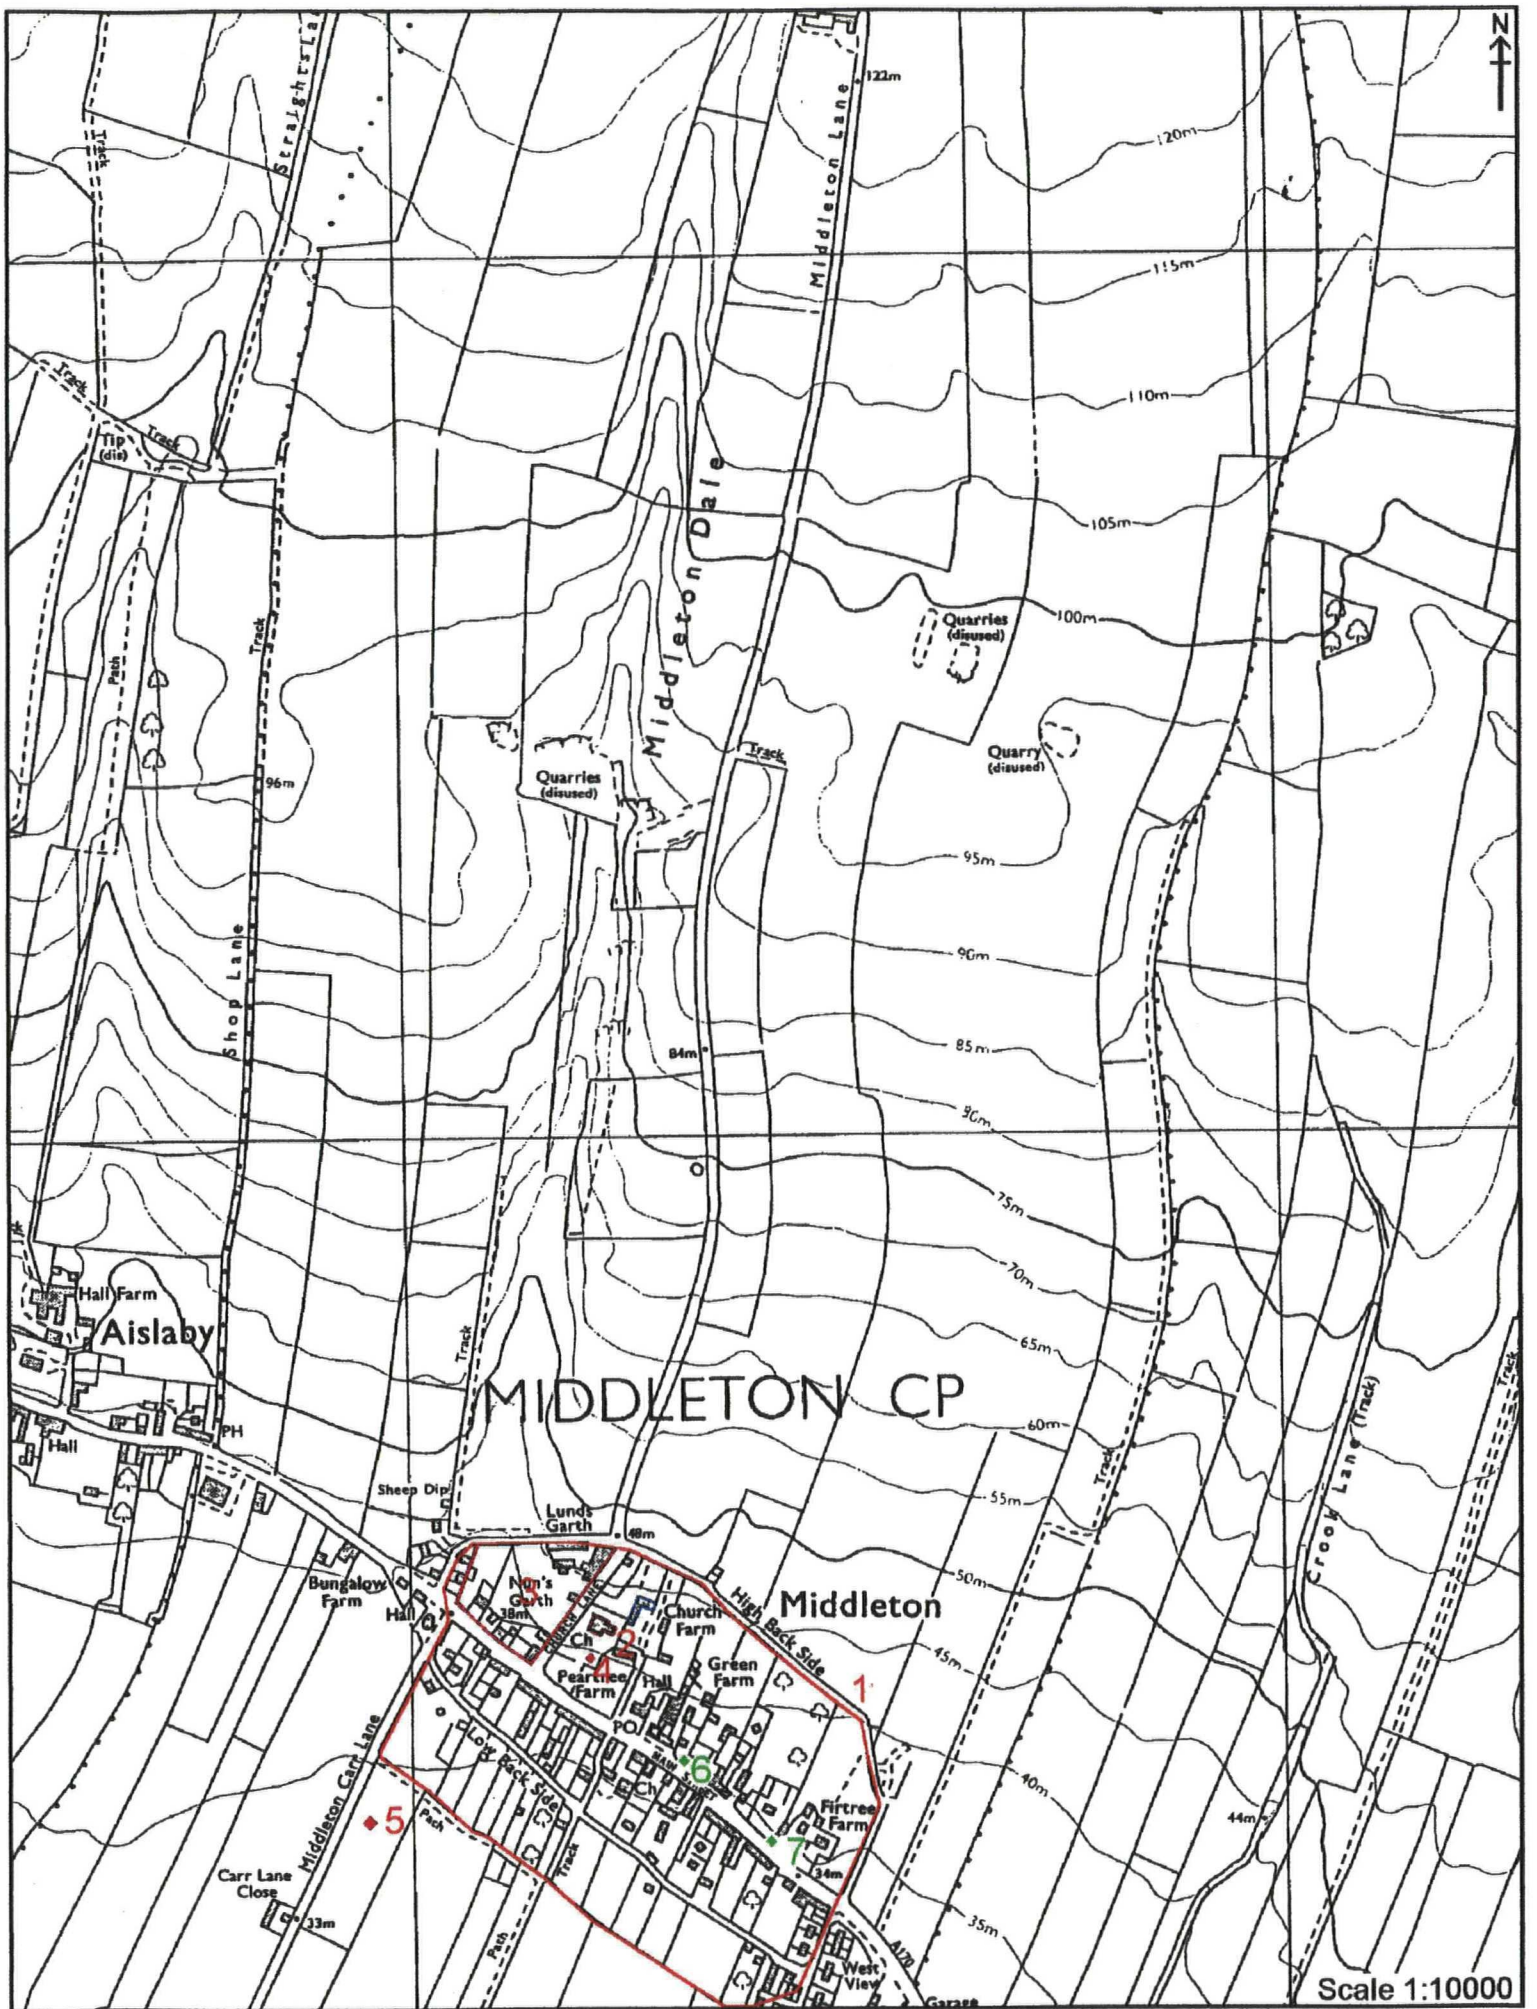


Figure 3. Location of Archaeological and Historical Sites.

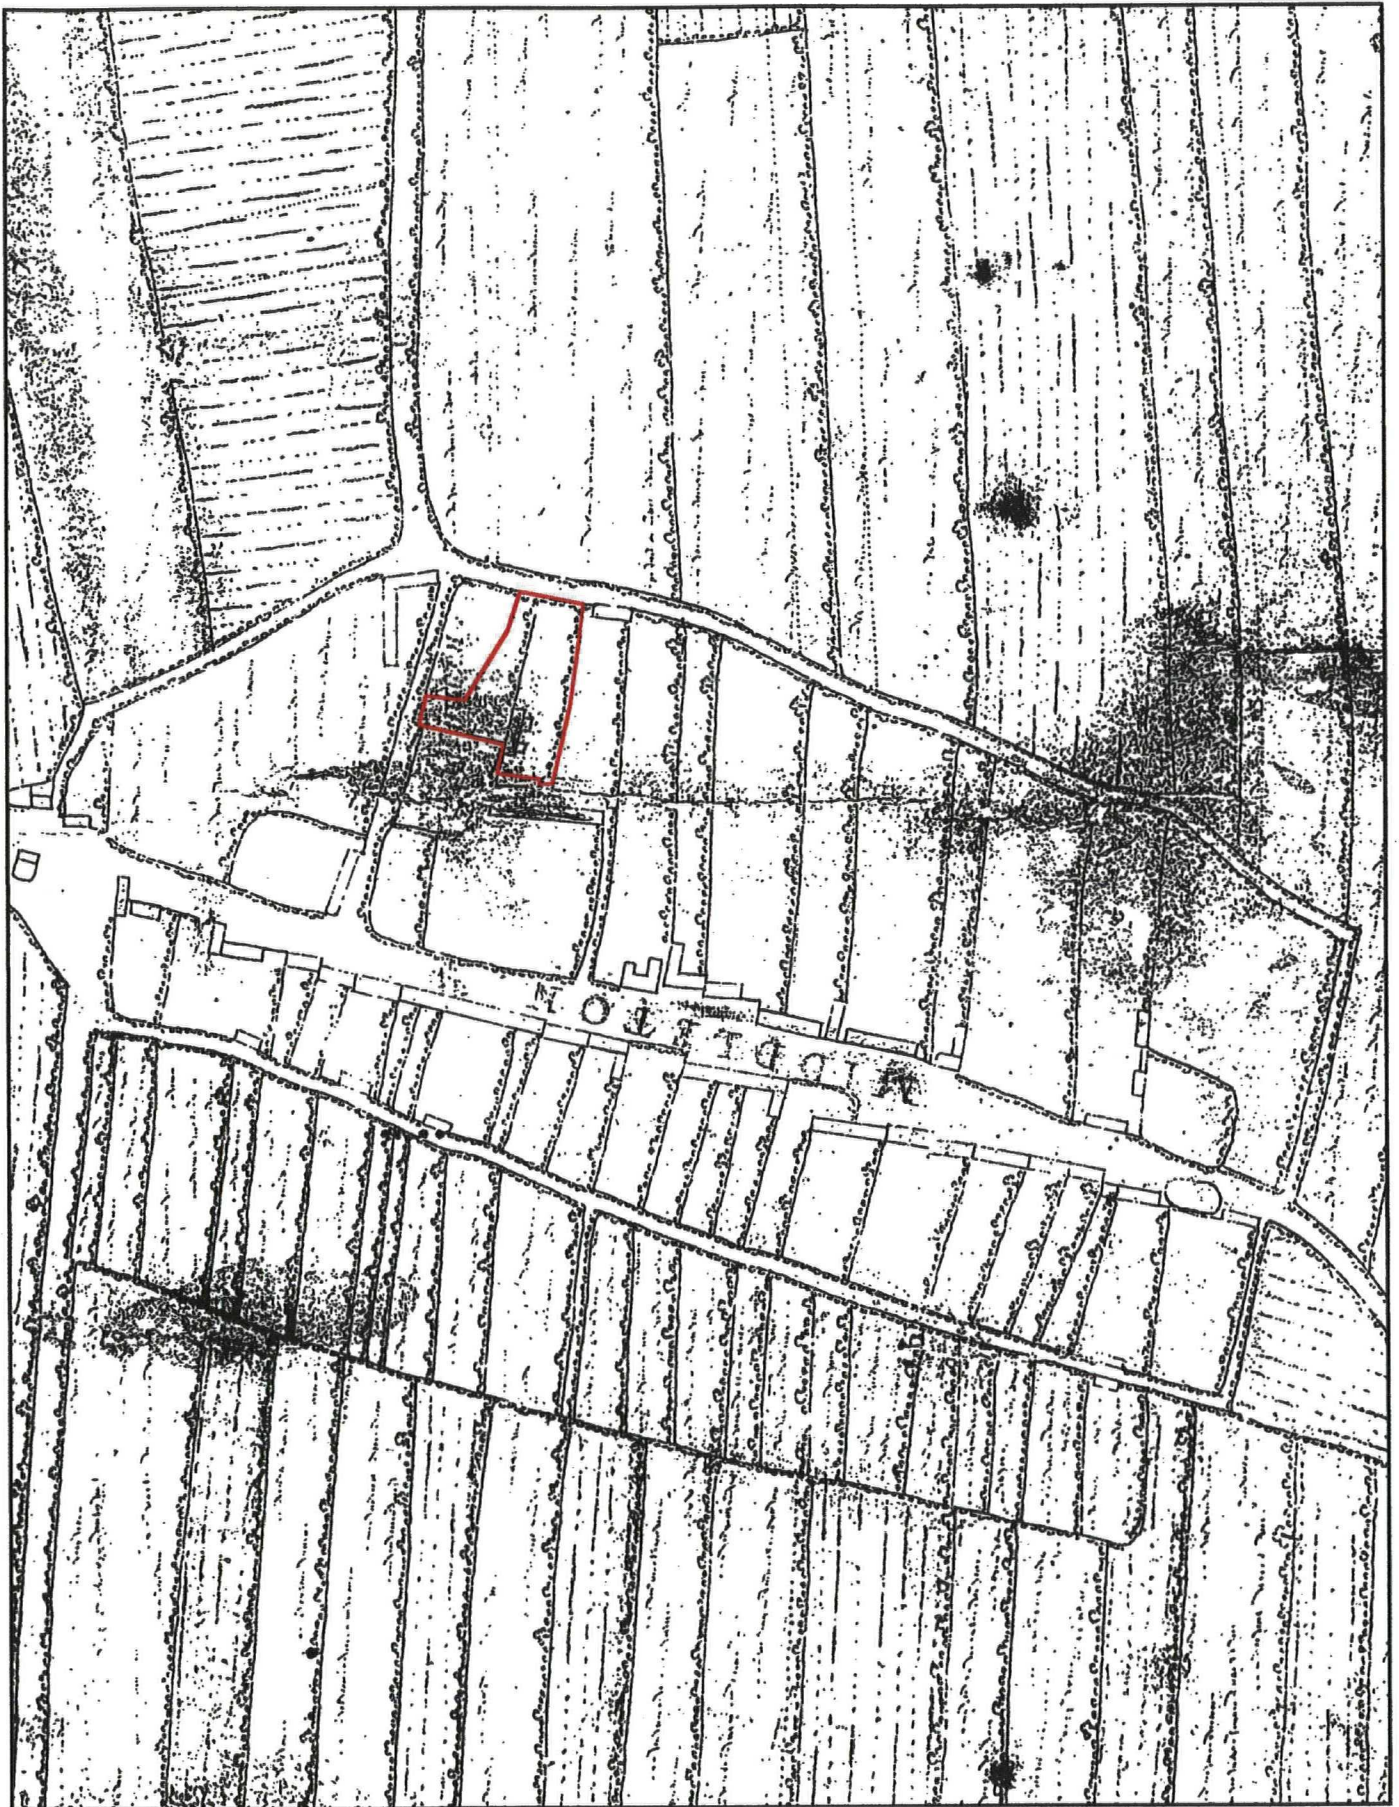


Figure 4. Plan of Middleton, c. 1730.

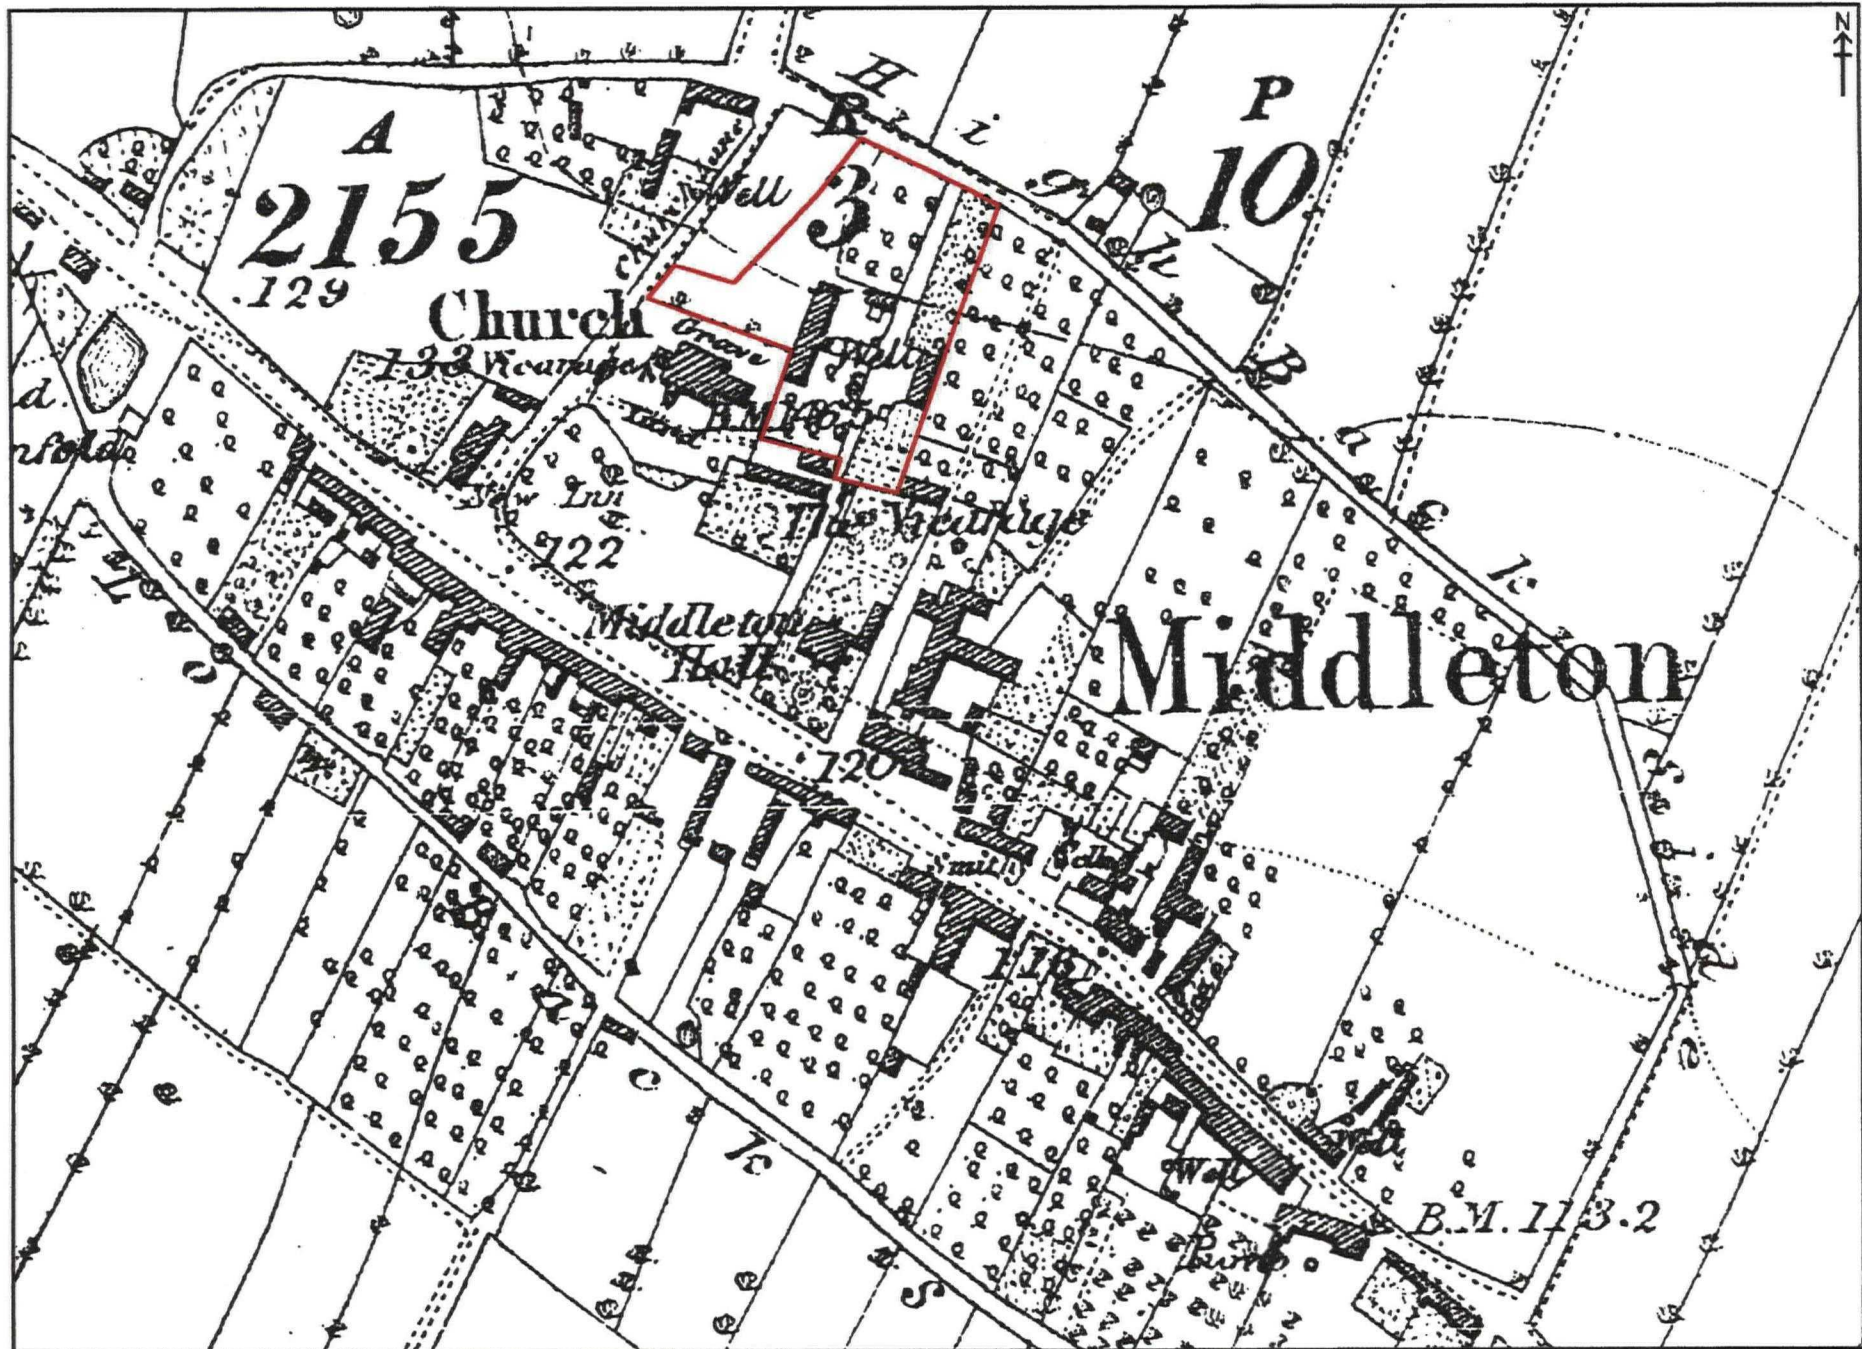


Figure 5. First Edition Ordnance Survey Map (1854).


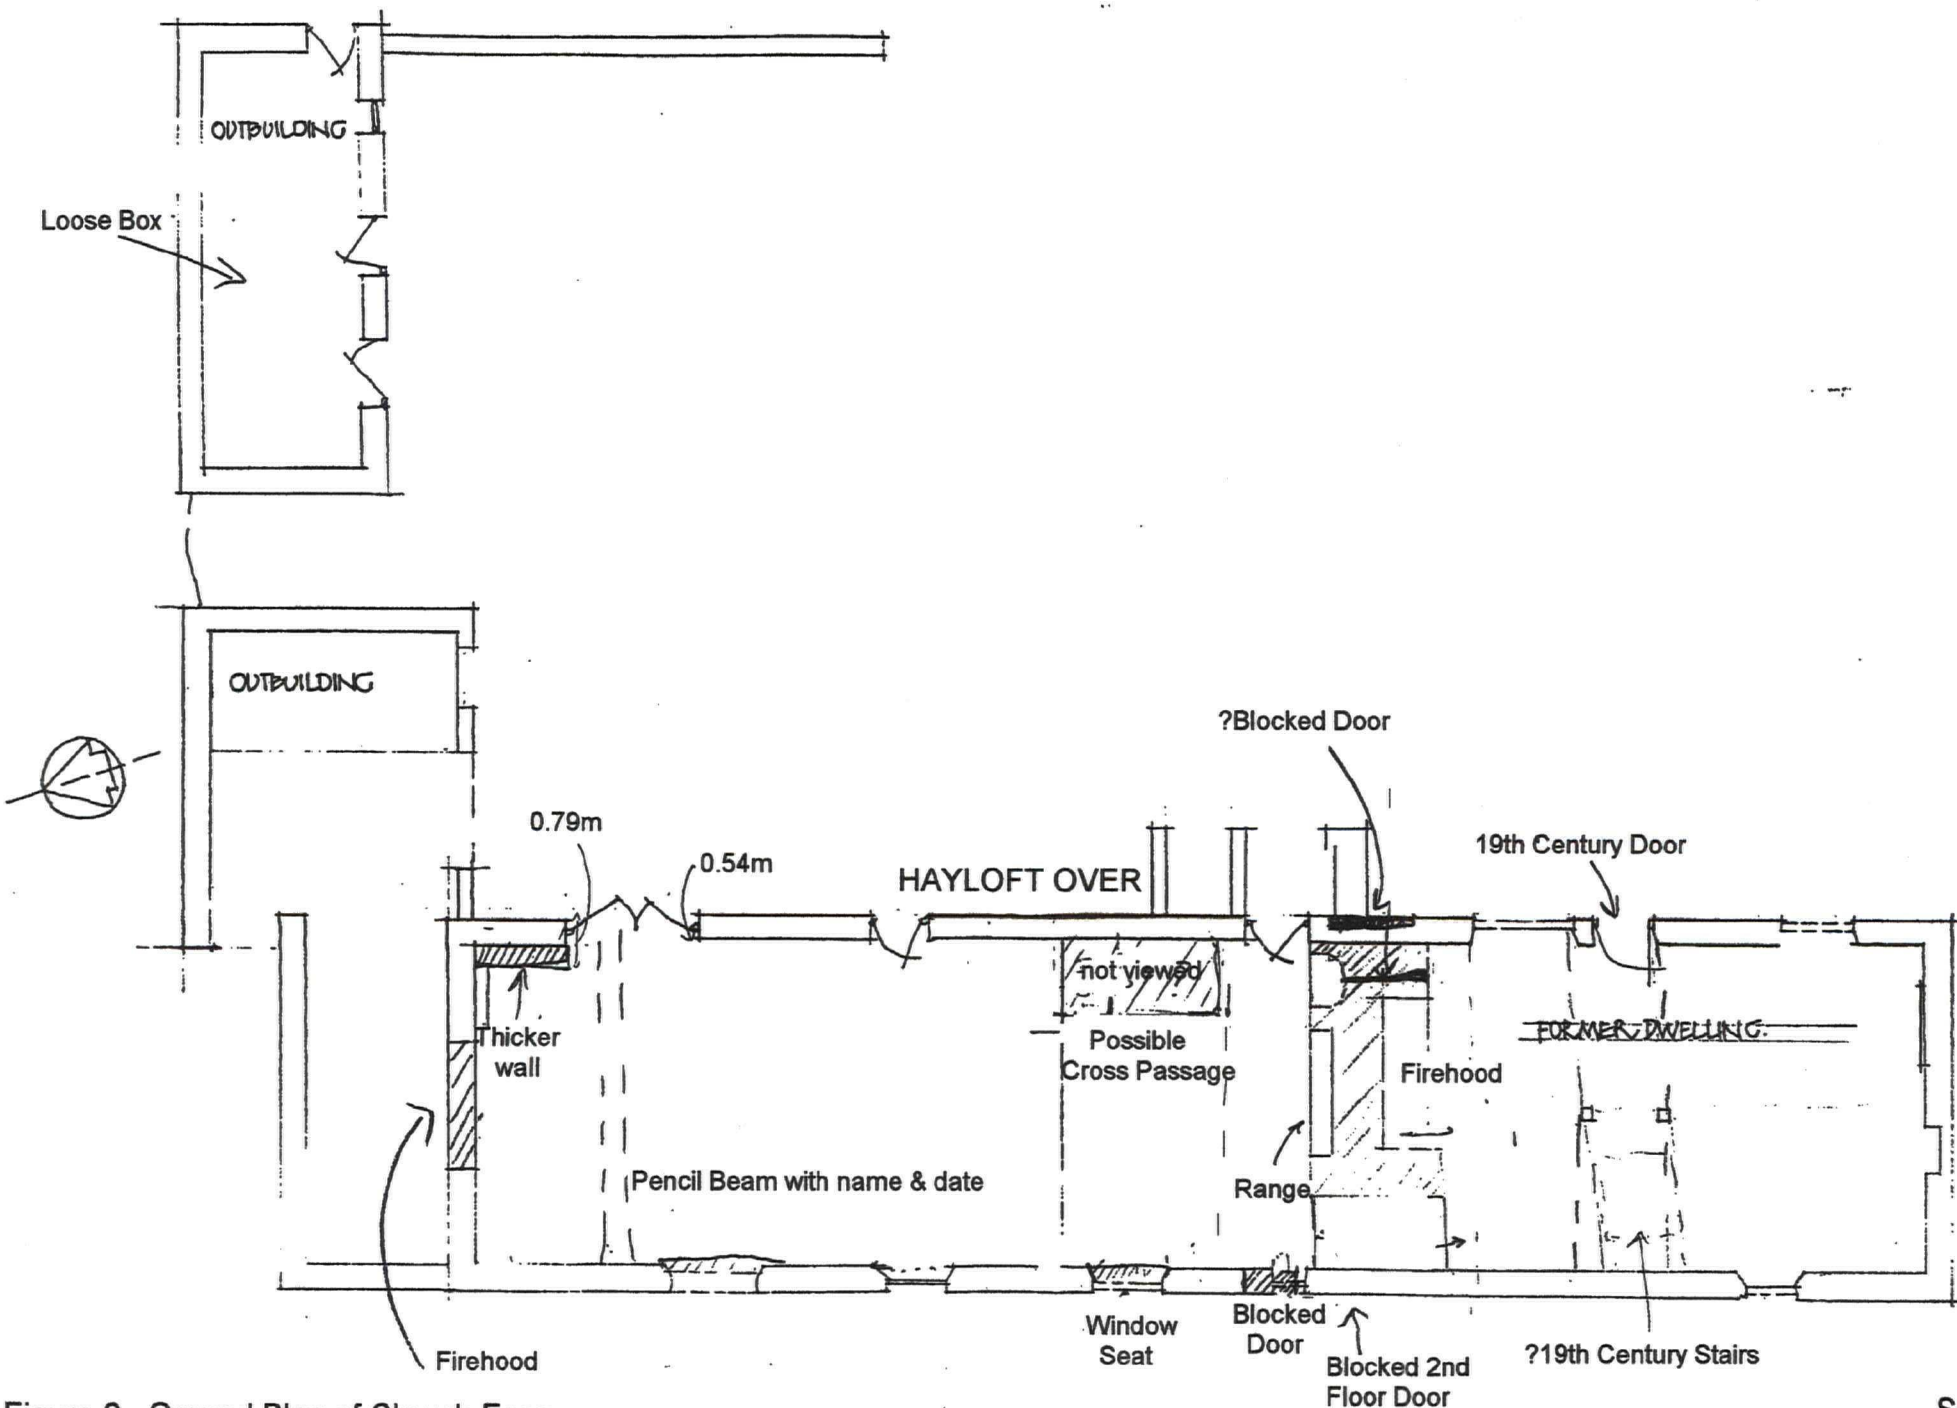


Figure 6. Ground Plan of Church Farm,

Scale 1:142

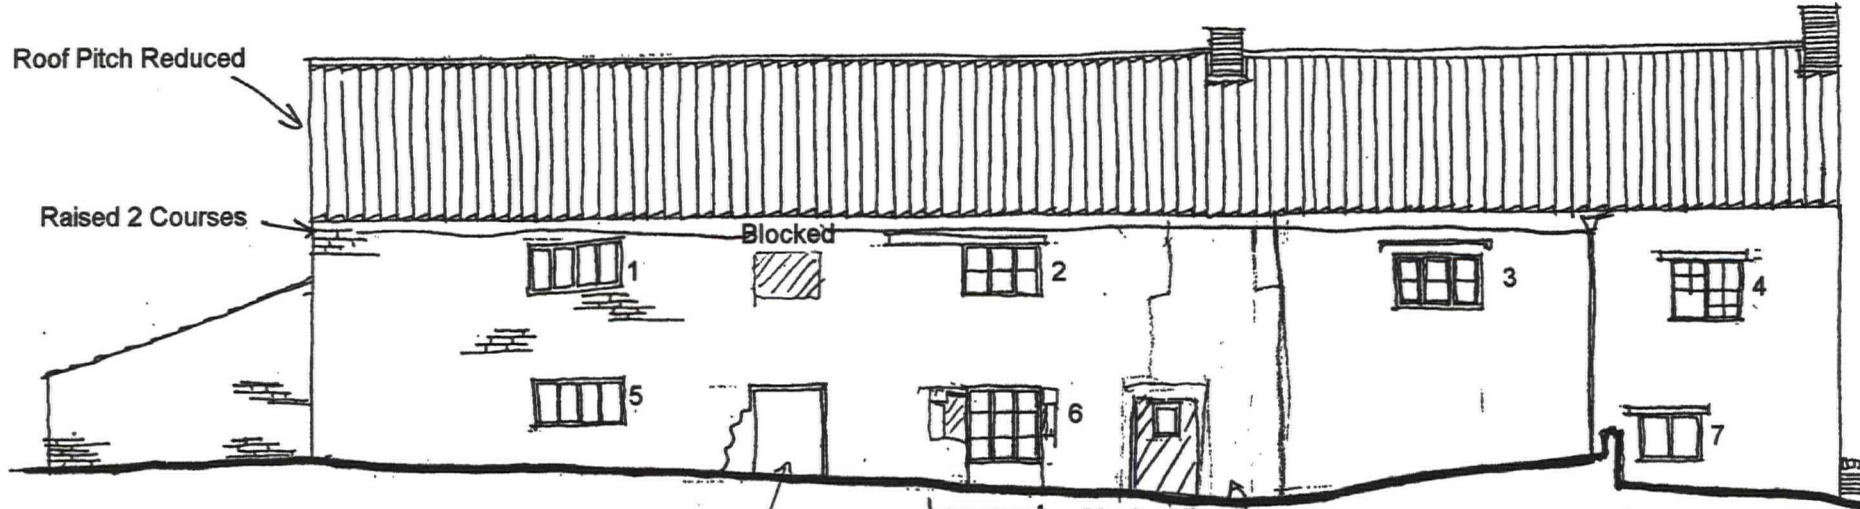

WEST ELEVATION.

?Window/?Door

Part Blocked  
Blocked Door

Chimney/Firehood Behind

Hollow Moulding

Chimney in North Gable collapsed & rebuilt

1 to 2 Bays Added

3rd

2nd

1st

4 Courses Added

Drip Mould with Stop/ String Course respects Fire Place

Butt Joint

?Services

Loading

Pitching

Drip Mould/String Course

3rd

EAST ELEVATION.

Step Plinth

Blocked Doorway

Rebate (Build Scar)  
2nd Storey Only

Scale 1:142

Figure 7. Elevation of Church Farmhouse.

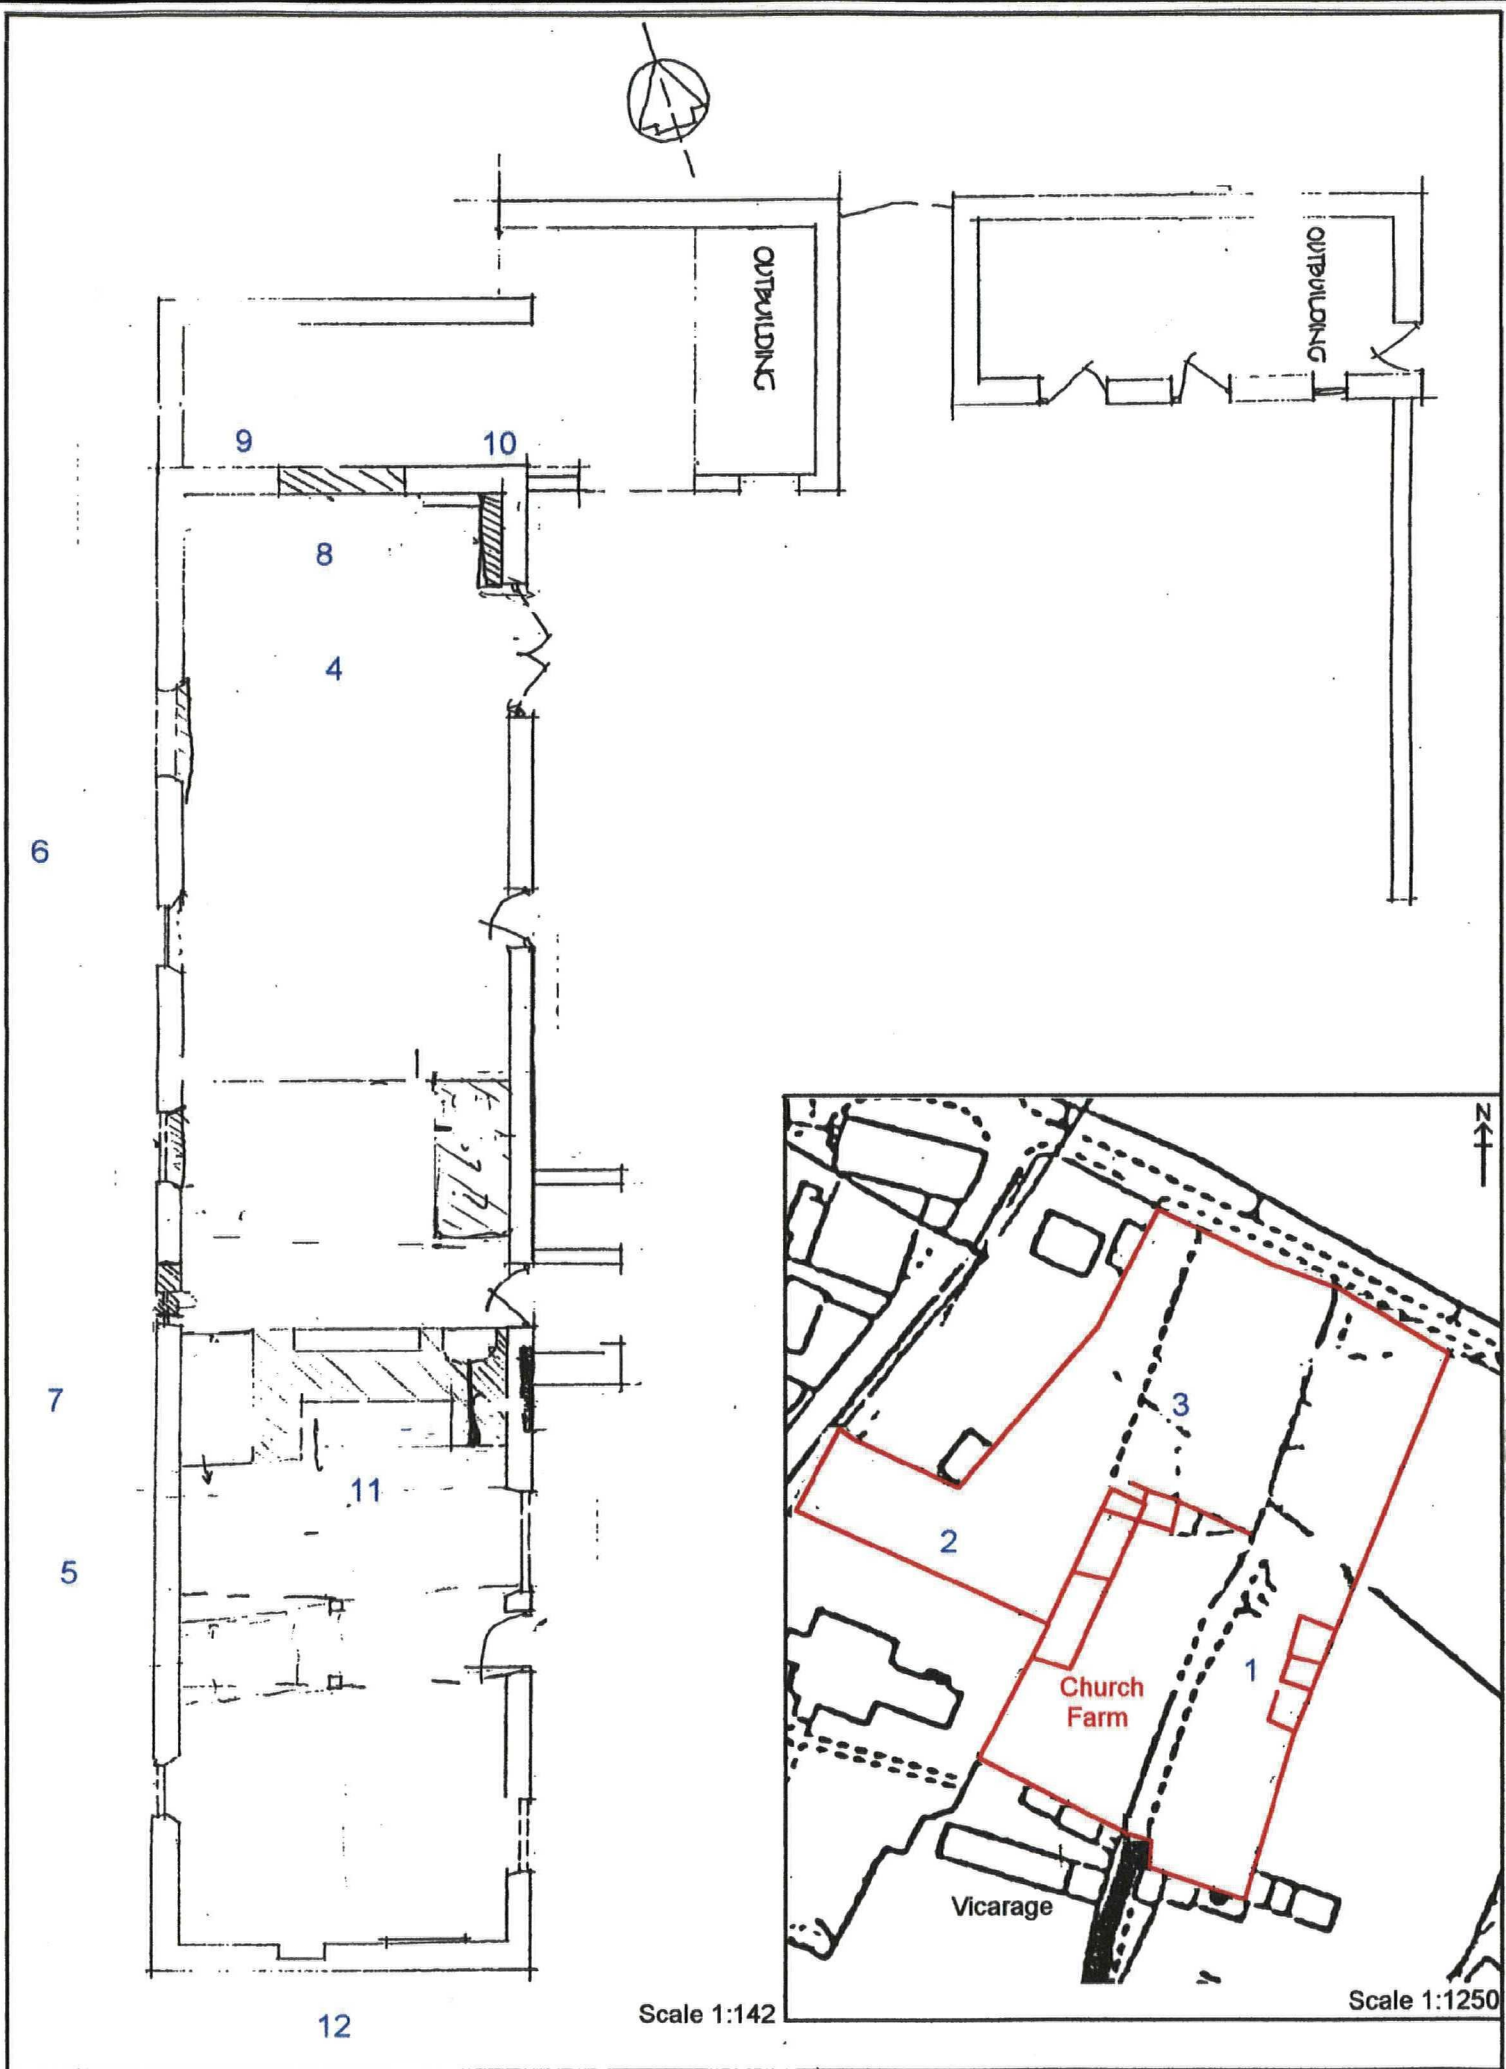


Figure 8. Location of Plates 1 to 12.