


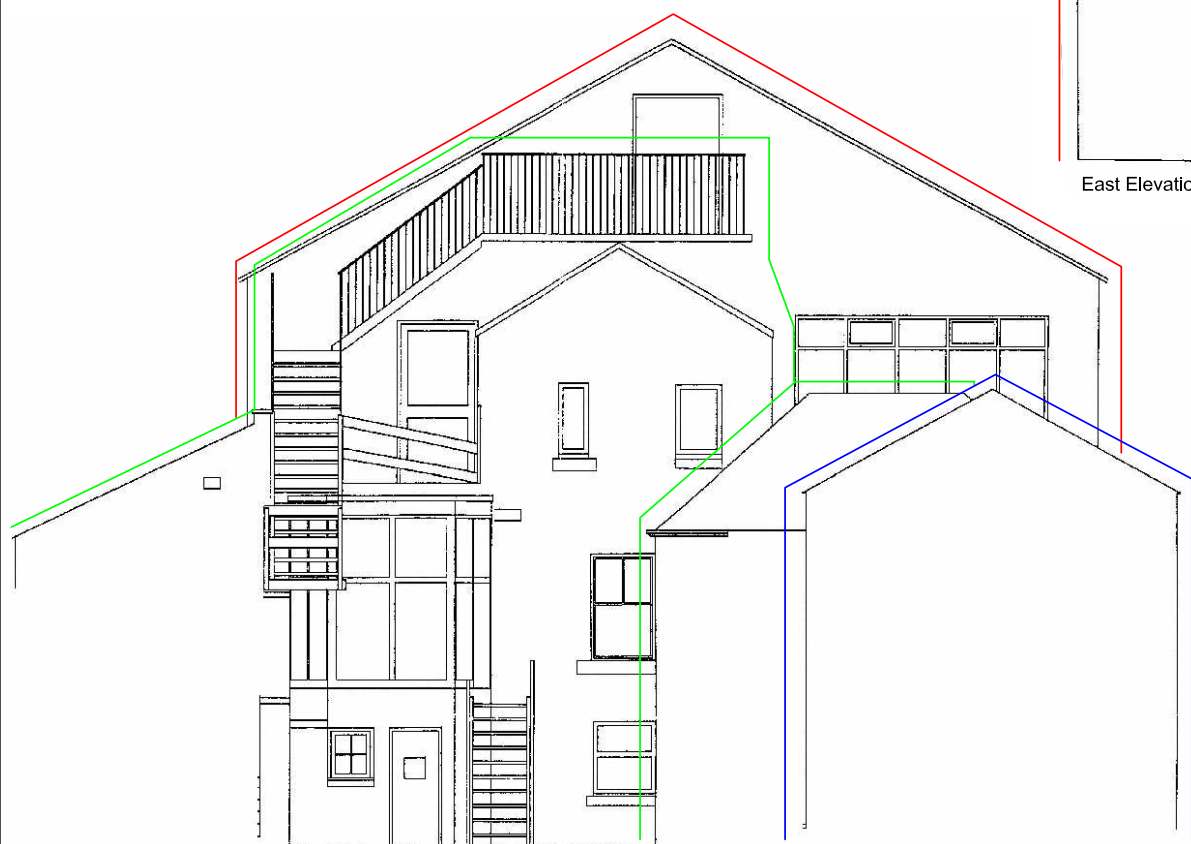

South Elevation



East Elevation



North Elevation

Archaeological Research Services Ltd  
 Baltic Business Centre  
 Saltmeadows Road  
 Gateshead  
 NE8 3DA

Site Code: GRO 07  
 Drawing Ref: Report Fig. 5  
 Date: 03 APR 2007  
 Drawn: CC  
 Scale: 1:100 at A3

Title:  
 Figure 5: Elevations

Key:

- Original building
- Later extensions
- Coach House

Notes:

Drawings based on those provided by  
 Hopper Howe Sadler

Copyright/Licencing:

This drawing  
 © A.R.S. Ltd

Ordnance Survey data if applicable  
 © Crown Copyright, all rights reserved  
 reproduced with permission. Licence  
 No. 100045420

