




Basement Plan

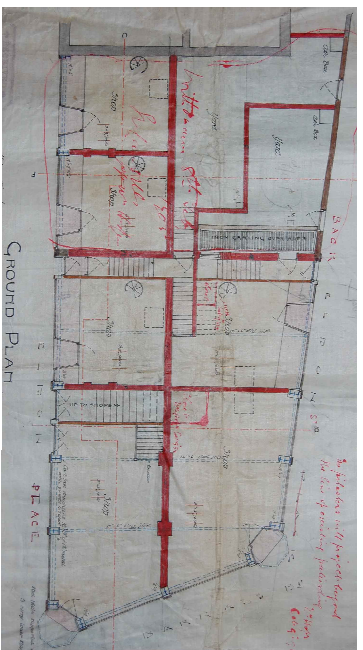


Ground Floor Plan

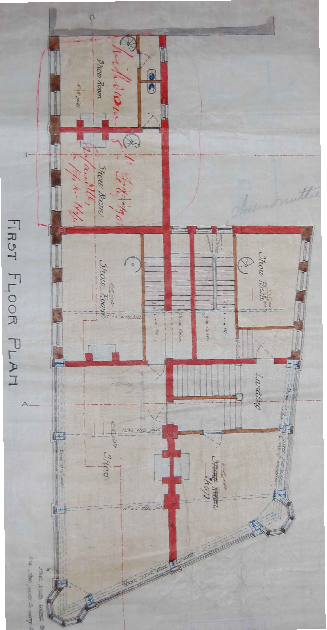


First Floor Plan

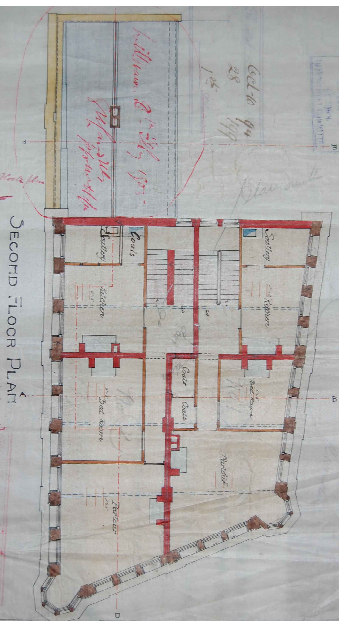

Second Floor Plan

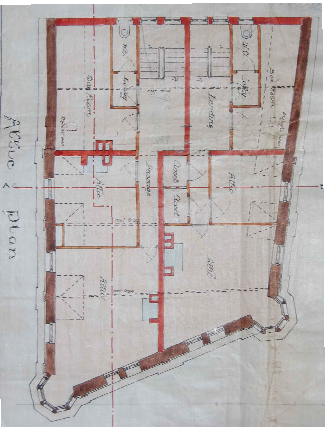

Attic Plan

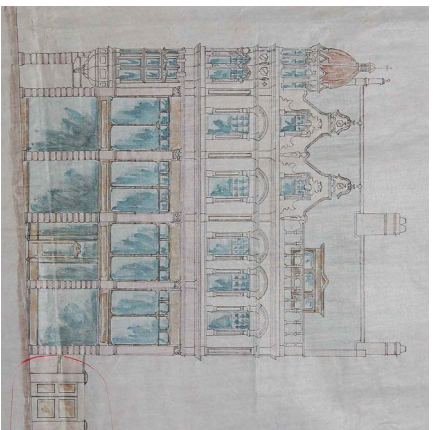

Elevation to Claremont Road




North Pennines Archaeology Ltd  
2006  
Claremont Buildings and  
Barras Building,  
Newcastle upon Tyne

SCALE: 1:400

DRAWN BY: CP

DATE: November 2007

LOCATION:

 

KEY:

REPORT No:  
CP 588/07

COMMISSIONED BY:  
Newcastle University

Figure 13: Building Control Plan, 1894 (TWAS T186/16340)