




North Pennines Archaeology Ltd
 2008
 Friends' Meeting House
 Meeting House Lane
 Penrith

Scale Not to scale

DRAWN BY: JS
 DATE: October 2008
 REPORT No: CP 735/08

COMMISSIONED BY:
 John Bodger
 Chartered Architects Ltd

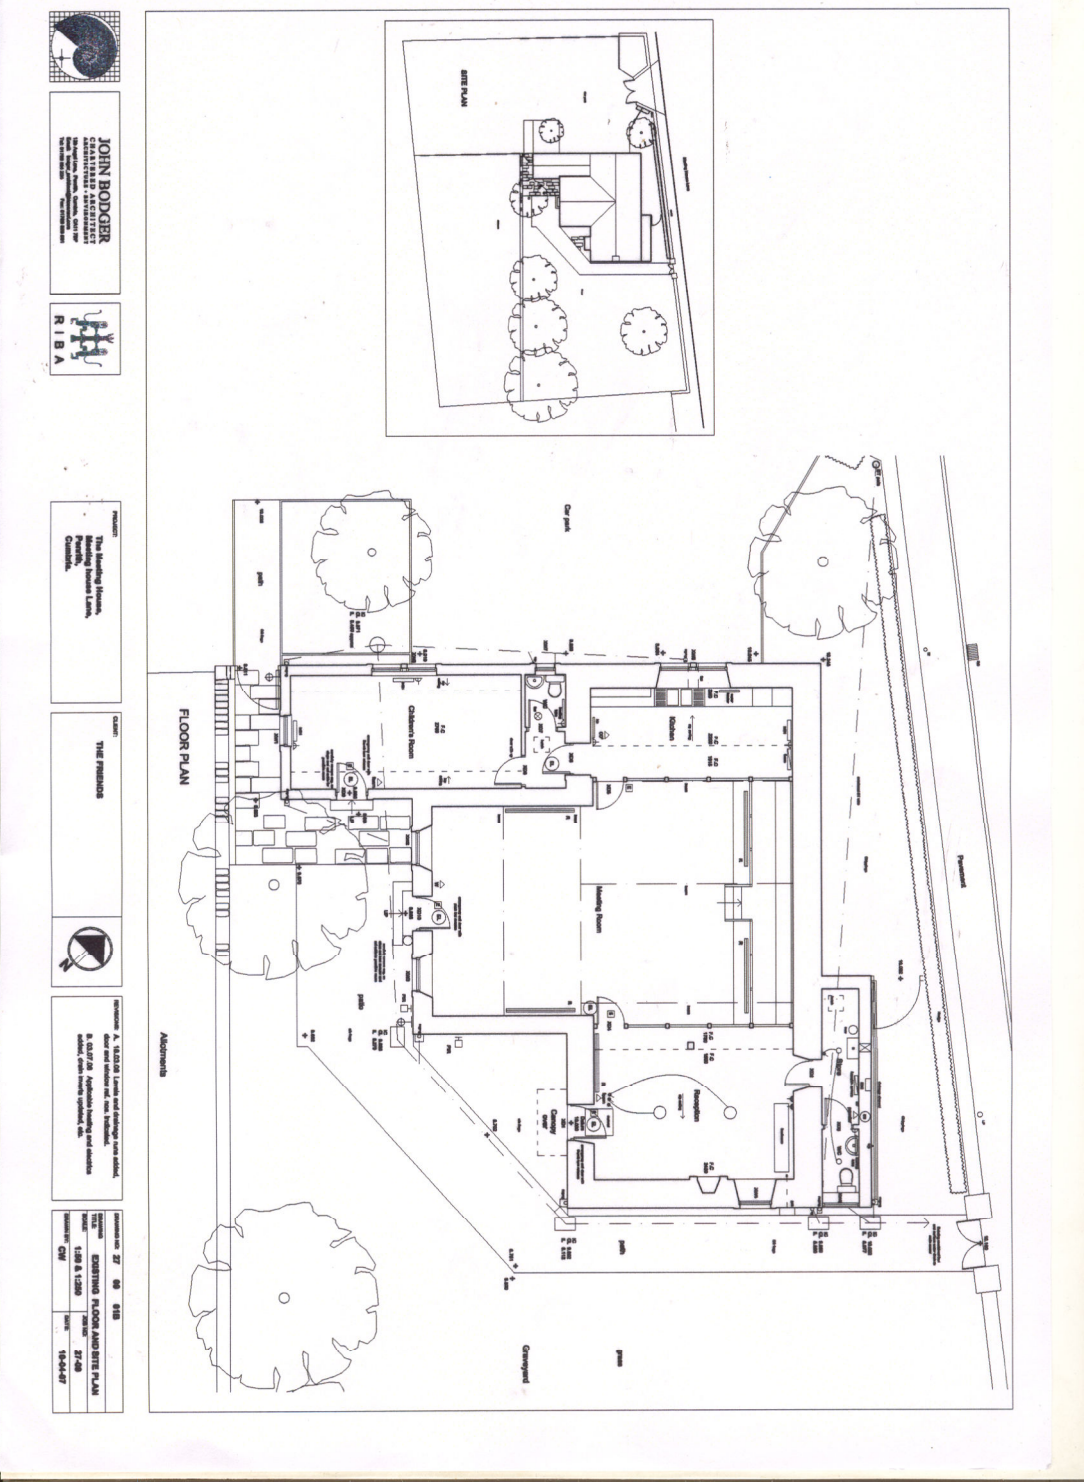

JOHN BODGER
 CHARTERED ARCHITECTS
 100, Market Street, Penrith, Cumbria, CA10 1JH
 Tel: 01768 872222 Fax: 01768 872223
 www.johnbodgerarchitects.co.uk



PROJECT: The Meeting House, Meeting House Lane, Penrith, Cumbria.

CLIENT: THE FRIENDS

REFERENCE: A. 16.10.08 Issues and changes are added, date and volume of new building. B. 04.07.08 (English Heritage and Historic Works) Open Access options etc.

PROVISION: 27 69 818
 DRAWN: 27/08
 CHECKED: 15/09 & 15/09
 DATE: 16-10-08

Plate 6: Existing Floor and Site Plan for Friends' Meeting House. Provided by John Bodger Chartered Architects Ltd.