



North Pennines Archaeology Ltd  
2009  
Archaeological Evaluation  
at Hen Howe, Martindale,  
Lake District National Park

Scale 1:200 at A3

DRAWN BY: DJ

DATE: March 2009



KEY



evaluation trench

Site plan courtesy of PFK Planning

REPORT No:

CP 742/08

COMMISSIONED BY:

PFK Planning

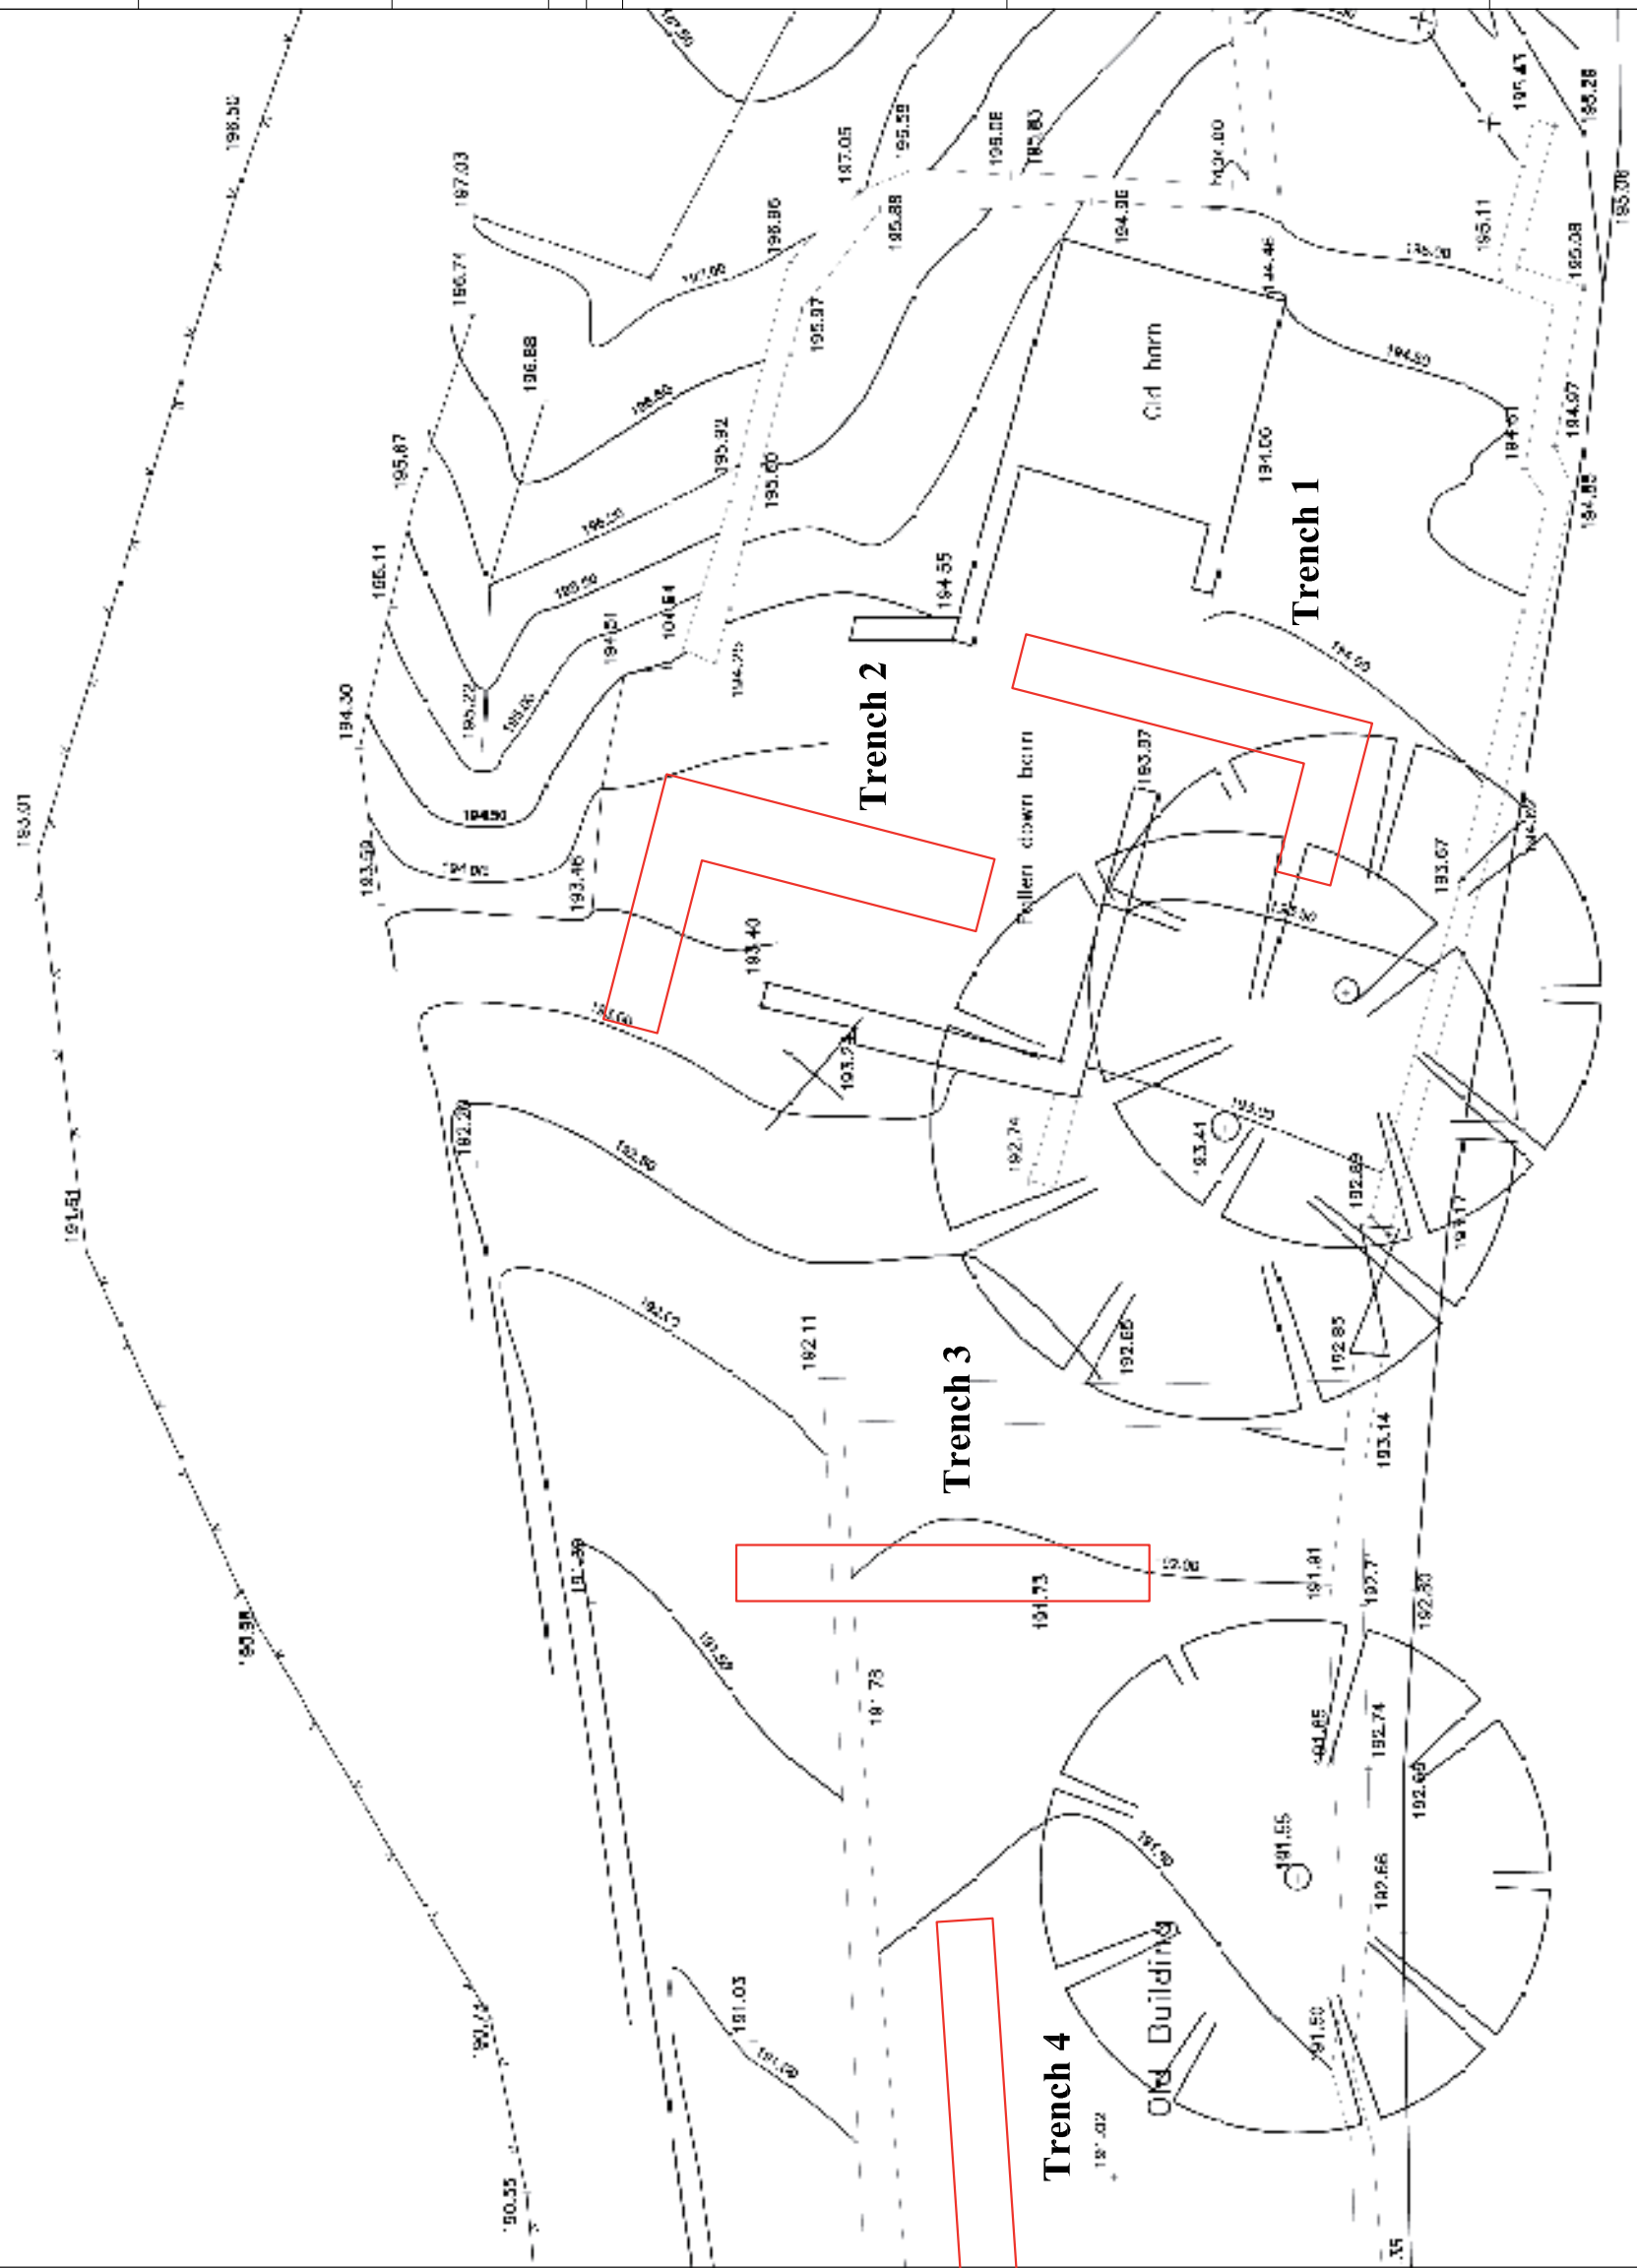


Figure 10 : Trench Location Plan