




South Elevation

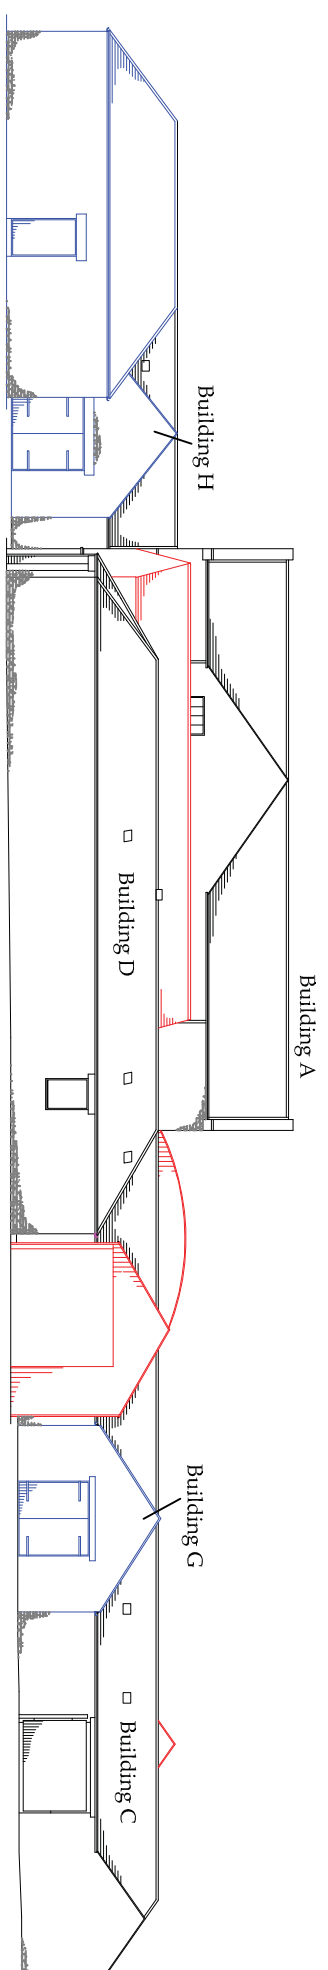

North Elevation

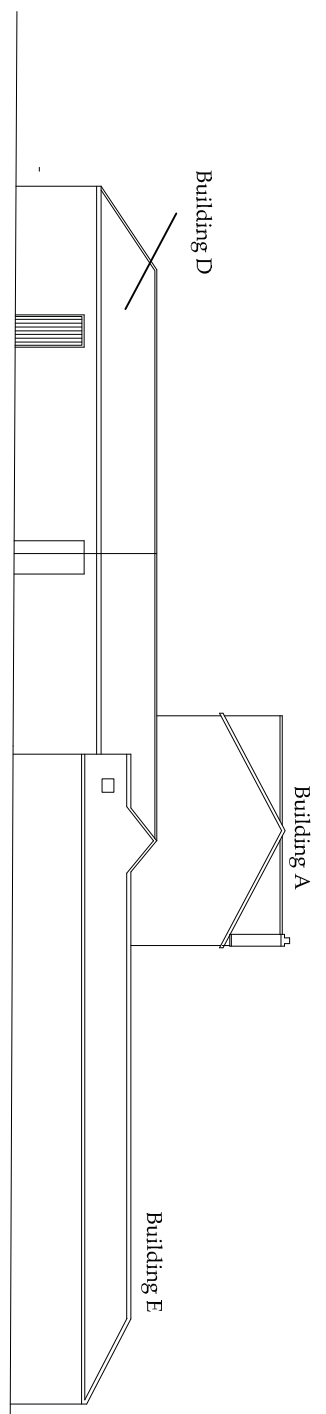

West Elevation (modern buildings omitted)

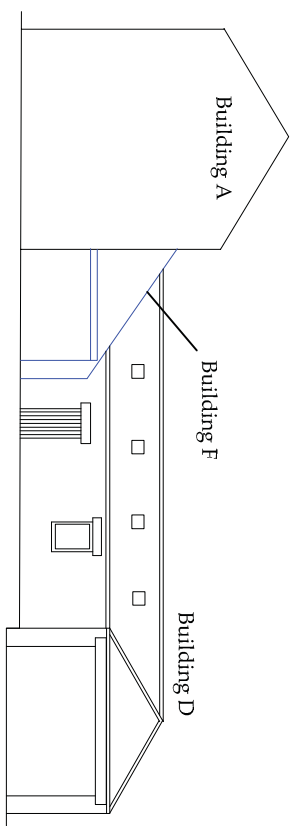

East Elevation (modern buildings omitted)



North Pennines Archaeology Ltd
2010
Welton Farm, Nr Harlow Hill,
Northumberland

CLIENT:
Tims Morris Ltd

SCALE:
1:250 at A3

DRAWN BY:
FW

DATE:
October 2010

KEY:
Buildings shown on the First Edition OS 1864
Buildings visible on the Second Edition OS map 1896
20th Century Buildings

REPORT No:
CP1320/10

FIGURE:
10

Figure 10: Elevations of the Farm Buildings at Welton Farm