

Figure 5: First floor plan with photographic shot locations at scale 1:150

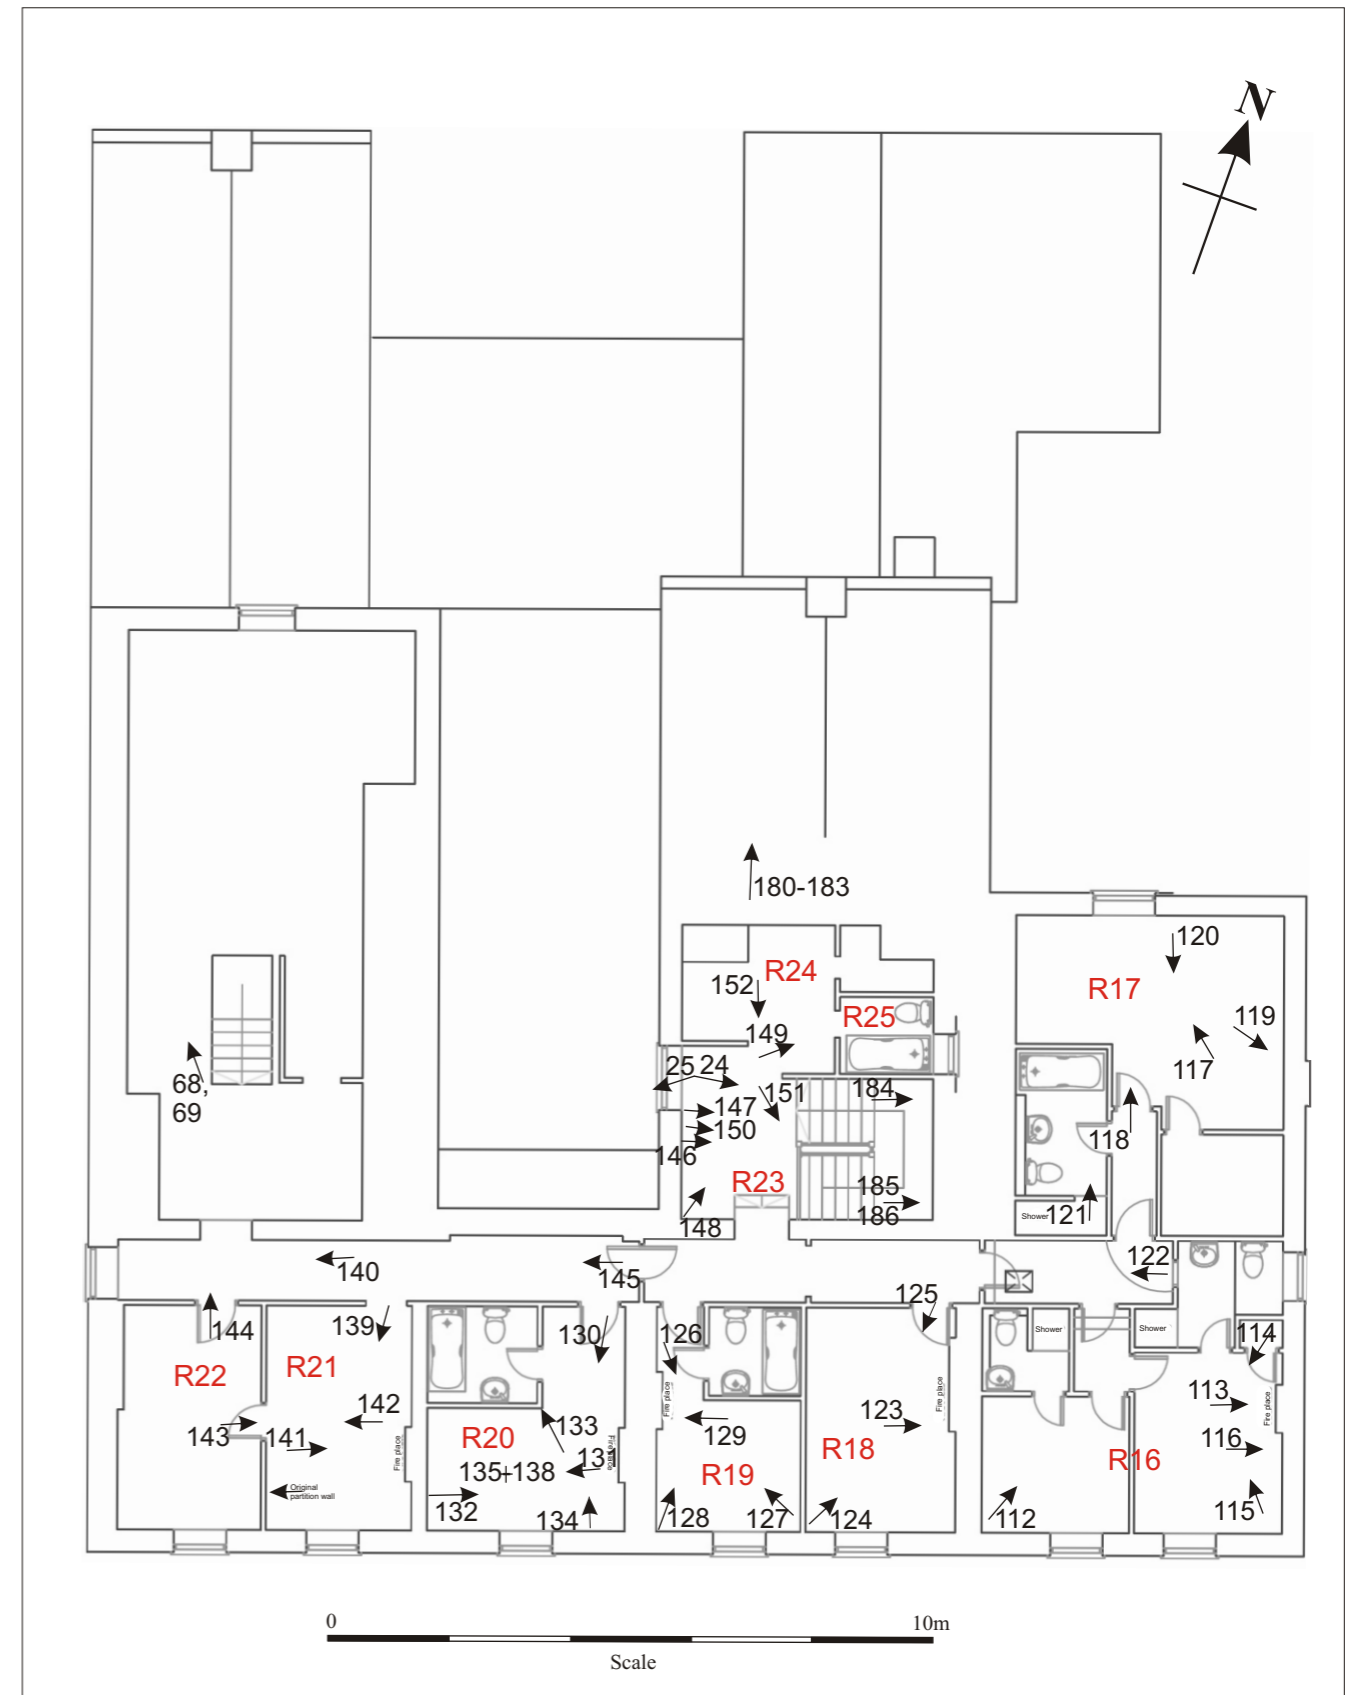


Figure 6: Second floor plan with photographic shot locations at scale 1:150