




Reproduced from Ordnance Survey's 1:25 000 map of 1998 with the permission of the controller of Her Majesty's Stationary Office. Crown Copyright reserved. Licence No: AL 50125A
 Licensee:
 Stratascan Ltd,
 Vineyard House
 Upper Hook Road
 Upton Upon Severn
 WR8 0SA
 OS 100km square = SU

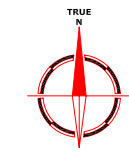

90
89
88
87
86

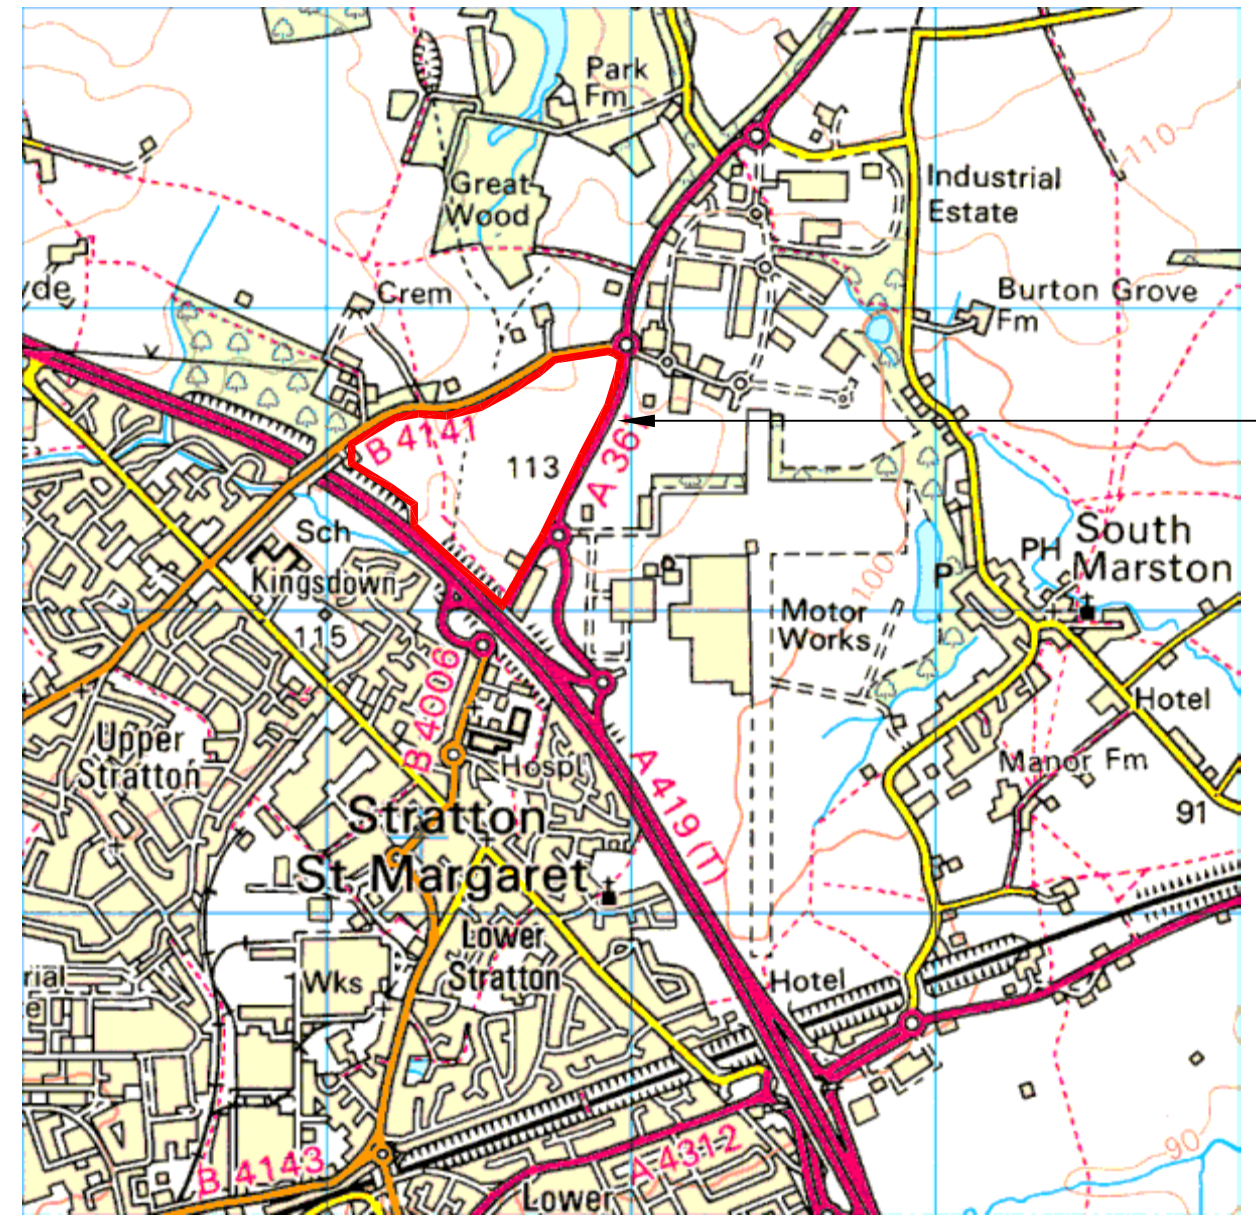

Survey Area

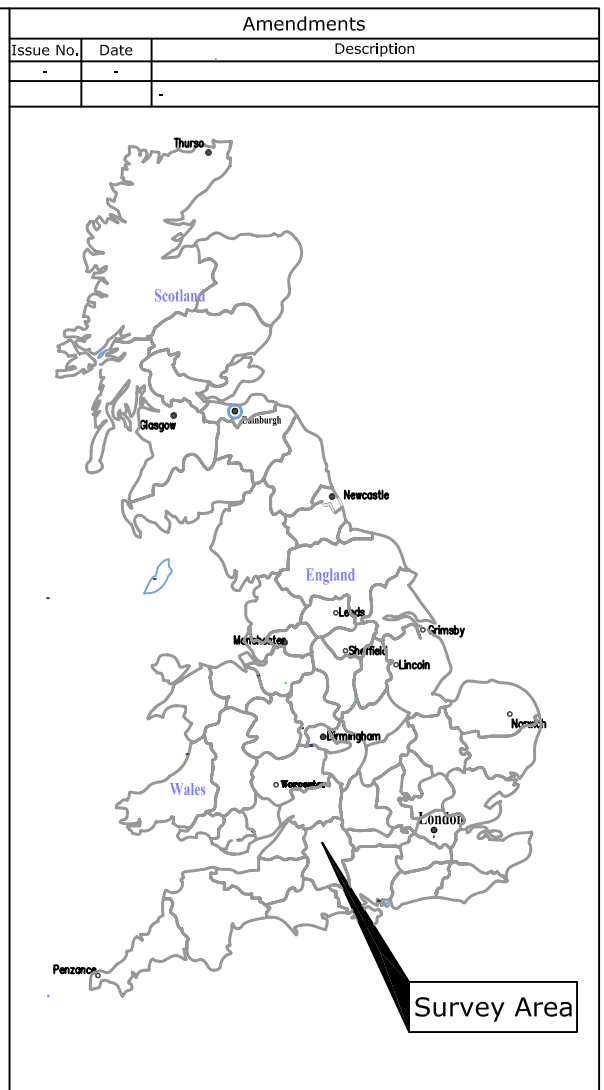

Site centred on NGR SU 177 885

Client RPS



Project Title GEOPHYSICAL SURVEY - TRIANGLE SITE, SOUTH MARSTON SWINDON Job No. 1934

Subject LOCATION PLAN OF SURVEY AREA

STRATASCAN™
 GEOPHYSICS FOR ARCHAEOLOGY
 AND ENGINEERING
 VINEYARD HOUSE
 UPPER HOOK ROAD
 UPTON UPON SEVERN
 UK
 WR8 0SA
 T: +44 (0)1684 592266
 F: +44 (0)1684 594142
 E: info@stratascan.co.uk
 www.stratascan.co.uk

Scale 1:25 000
 0m 500 1000m

Plot A3	Checked by DJS	Issue No. 01
Survey date NOV 04	Drawn by HH	Figure No. 01

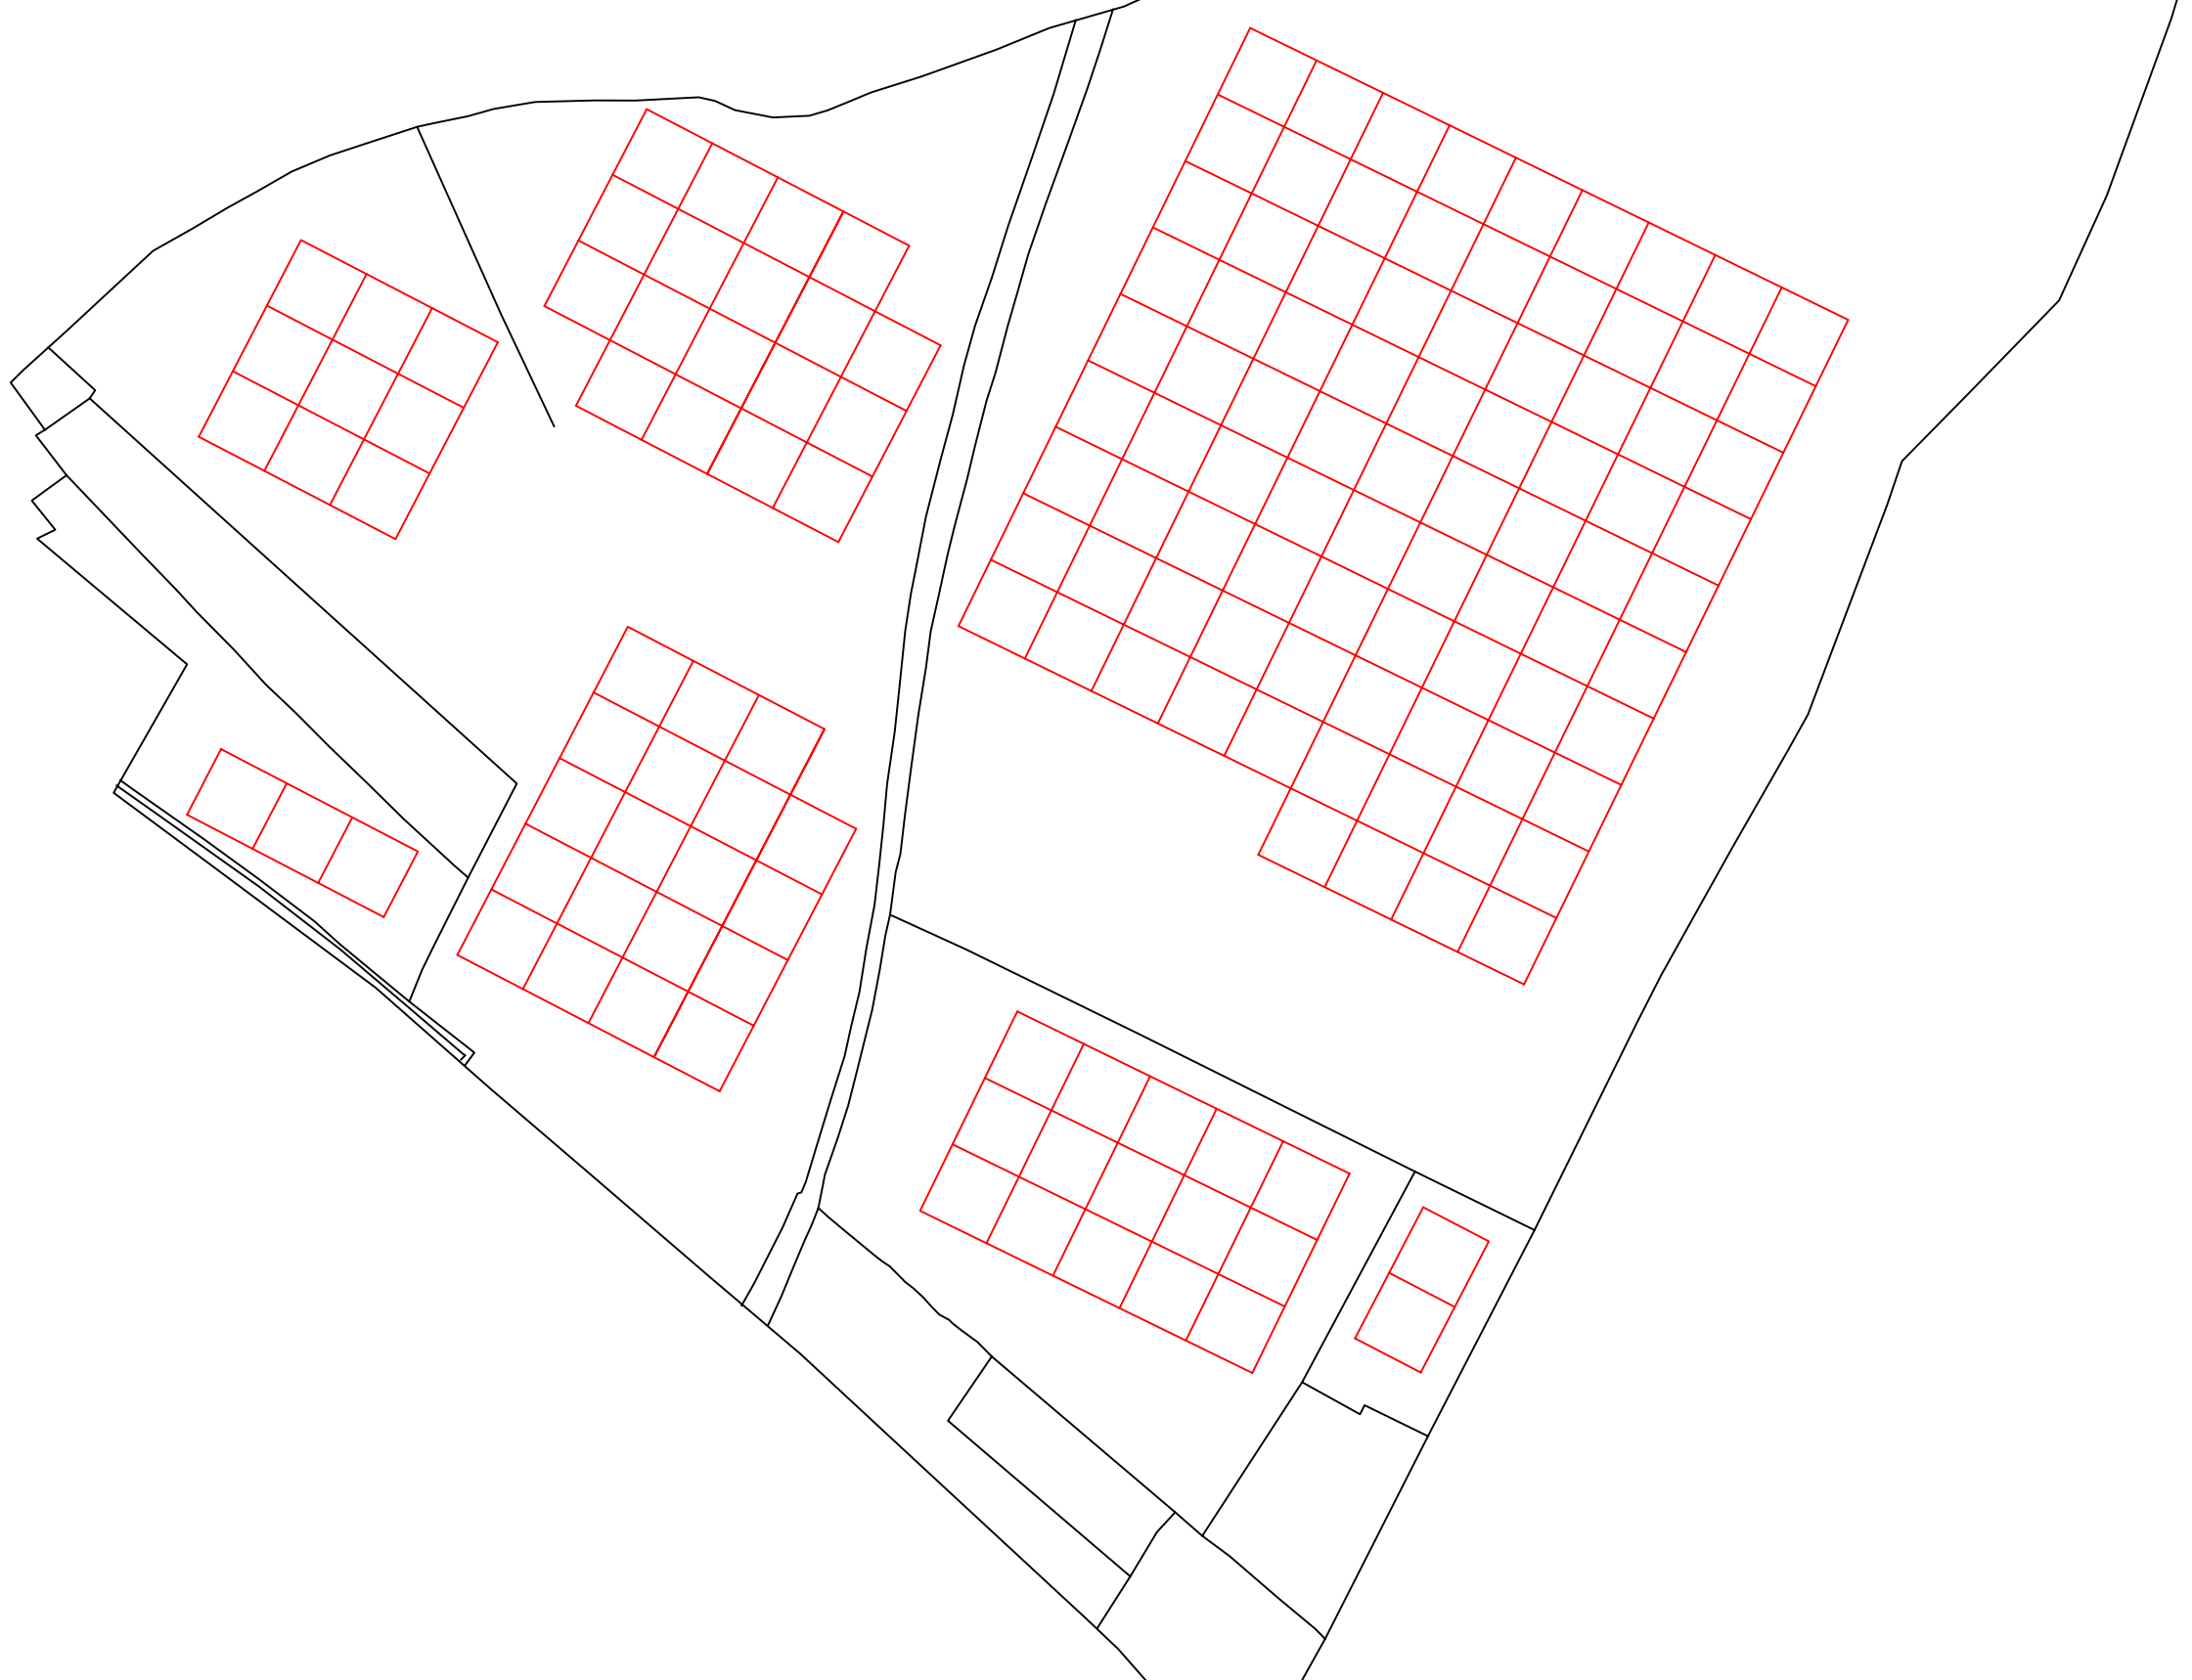 

Amendments

Issue No.	Date	Description
-	-	-

Client
RPS

Project Title **GEOPHYSICAL SURVEY - TRIANGLE SITE, SOUTH MARSTON SWINDON** Job No. **1934**

Subject
SITE PLAN SHOWING LOCATION OF SURVEY GRIDS

STRATASCAN™
 GEOPHYSICS FOR ARCHAEOLOGY
 AND ENGINEERING
 VINEYARD HOUSE
 UPPER HOOK ROAD
 UPTON UPON SEVERN
 UK
 WR8 0SA
 T: +44 (0)1684 592266
 F: +44 (0)1684 594142
 E: info@stratascan.co.uk
 www.stratascan.co.uk



Scale **1:3000** 0m 30 60 90 120 150m

Plot A3	Checked by DJS	Issue No. 01
Survey date NOV 04	Drawn by HH/KTD	Figure No. 1A



Amendments		
Issue No.	Date	Description
-	-	-
-	-	-

REFERENCING INFORMATION					
A-B	270m	A-C	113.55m	A-D	520.46m
A-E	426.56m	B-C	384.21m	B-D	250.70m
B-E	197.12m	F-G	100m		
C,D,E	Referencing points on fenceline				
A&B	Grid node pegs and baseline				
2	Survey grid number				
	Area surveyed within grid				

Client
RPS

Project Title
GEOPHYSICAL SURVEY -
TRIANGLE SITE, SOUTH MARSTON
SWINDON


Job No. 1934

Subject
SITE PLAN SHOWING LOCATION OF
SURVEY GRIDS AND REFERENCING

STRATASCAN™
GEOPHYSICS FOR ARCHAEOLOGY
AND ENGINEERING
VINEYARD HOUSE
UPPER HOOK ROAD
UPTON UPON SEVERN
UK
WR8 0SA
T: +44 (0)1684 592266
F: +44 (0)1684 594142
E: info@stratascan.co.uk
www.stratascan.co.uk



Scale 1:3000
0m 30 60 90 120m

Plot A3	Checked by DJS	Issue No. 01
Survey date NOV 04	Drawn by HH/KTD	Figure No. 02

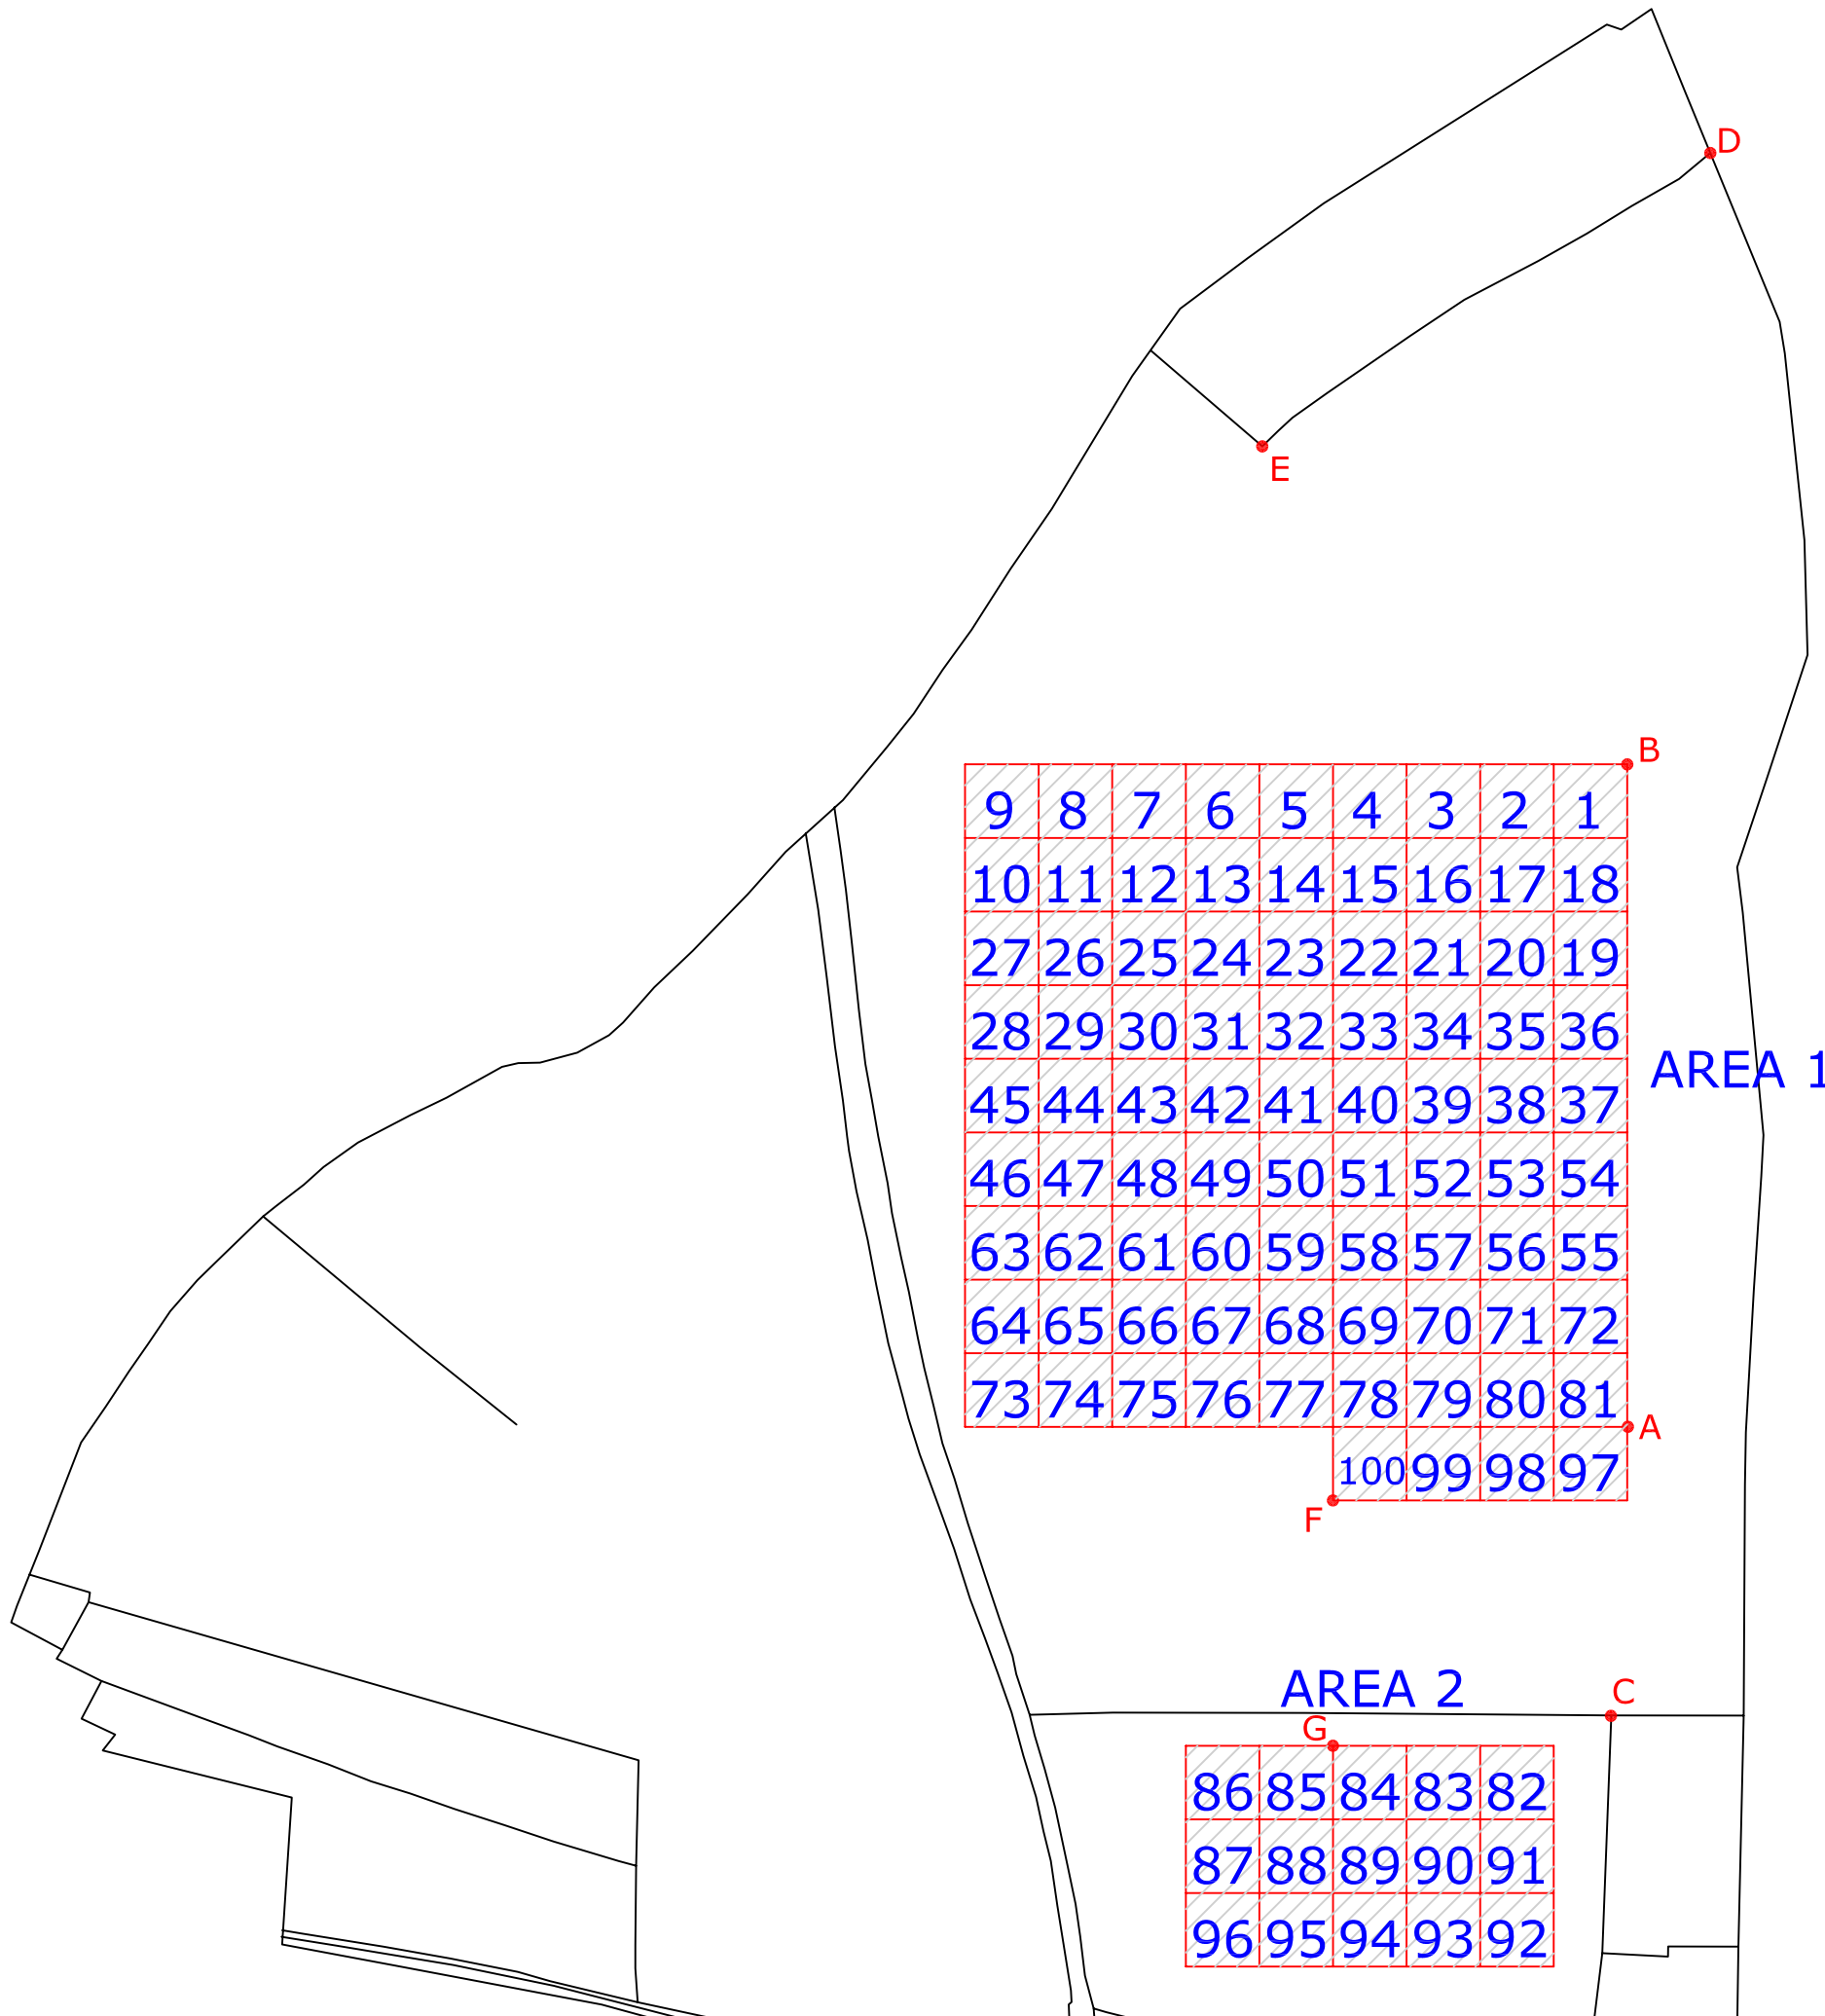


9	8	7	6	5	4	3	2	1
10	11	12	13	14	15	16	17	18
27	26	25	24	23	22	21	20	19
28	29	30	31	32	33	34	35	36
45	44	43	42	41	40	39	38	37
46	47	48	49	50	51	52	53	54
63	62	61	60	59	58	57	56	55
64	65	66	67	68	69	70	71	72
73	74	75	76	77	78	79	80	81
					100	99	98	97

86	85	84	83	82
87	88	89	90	91
96	95	94	93	92

 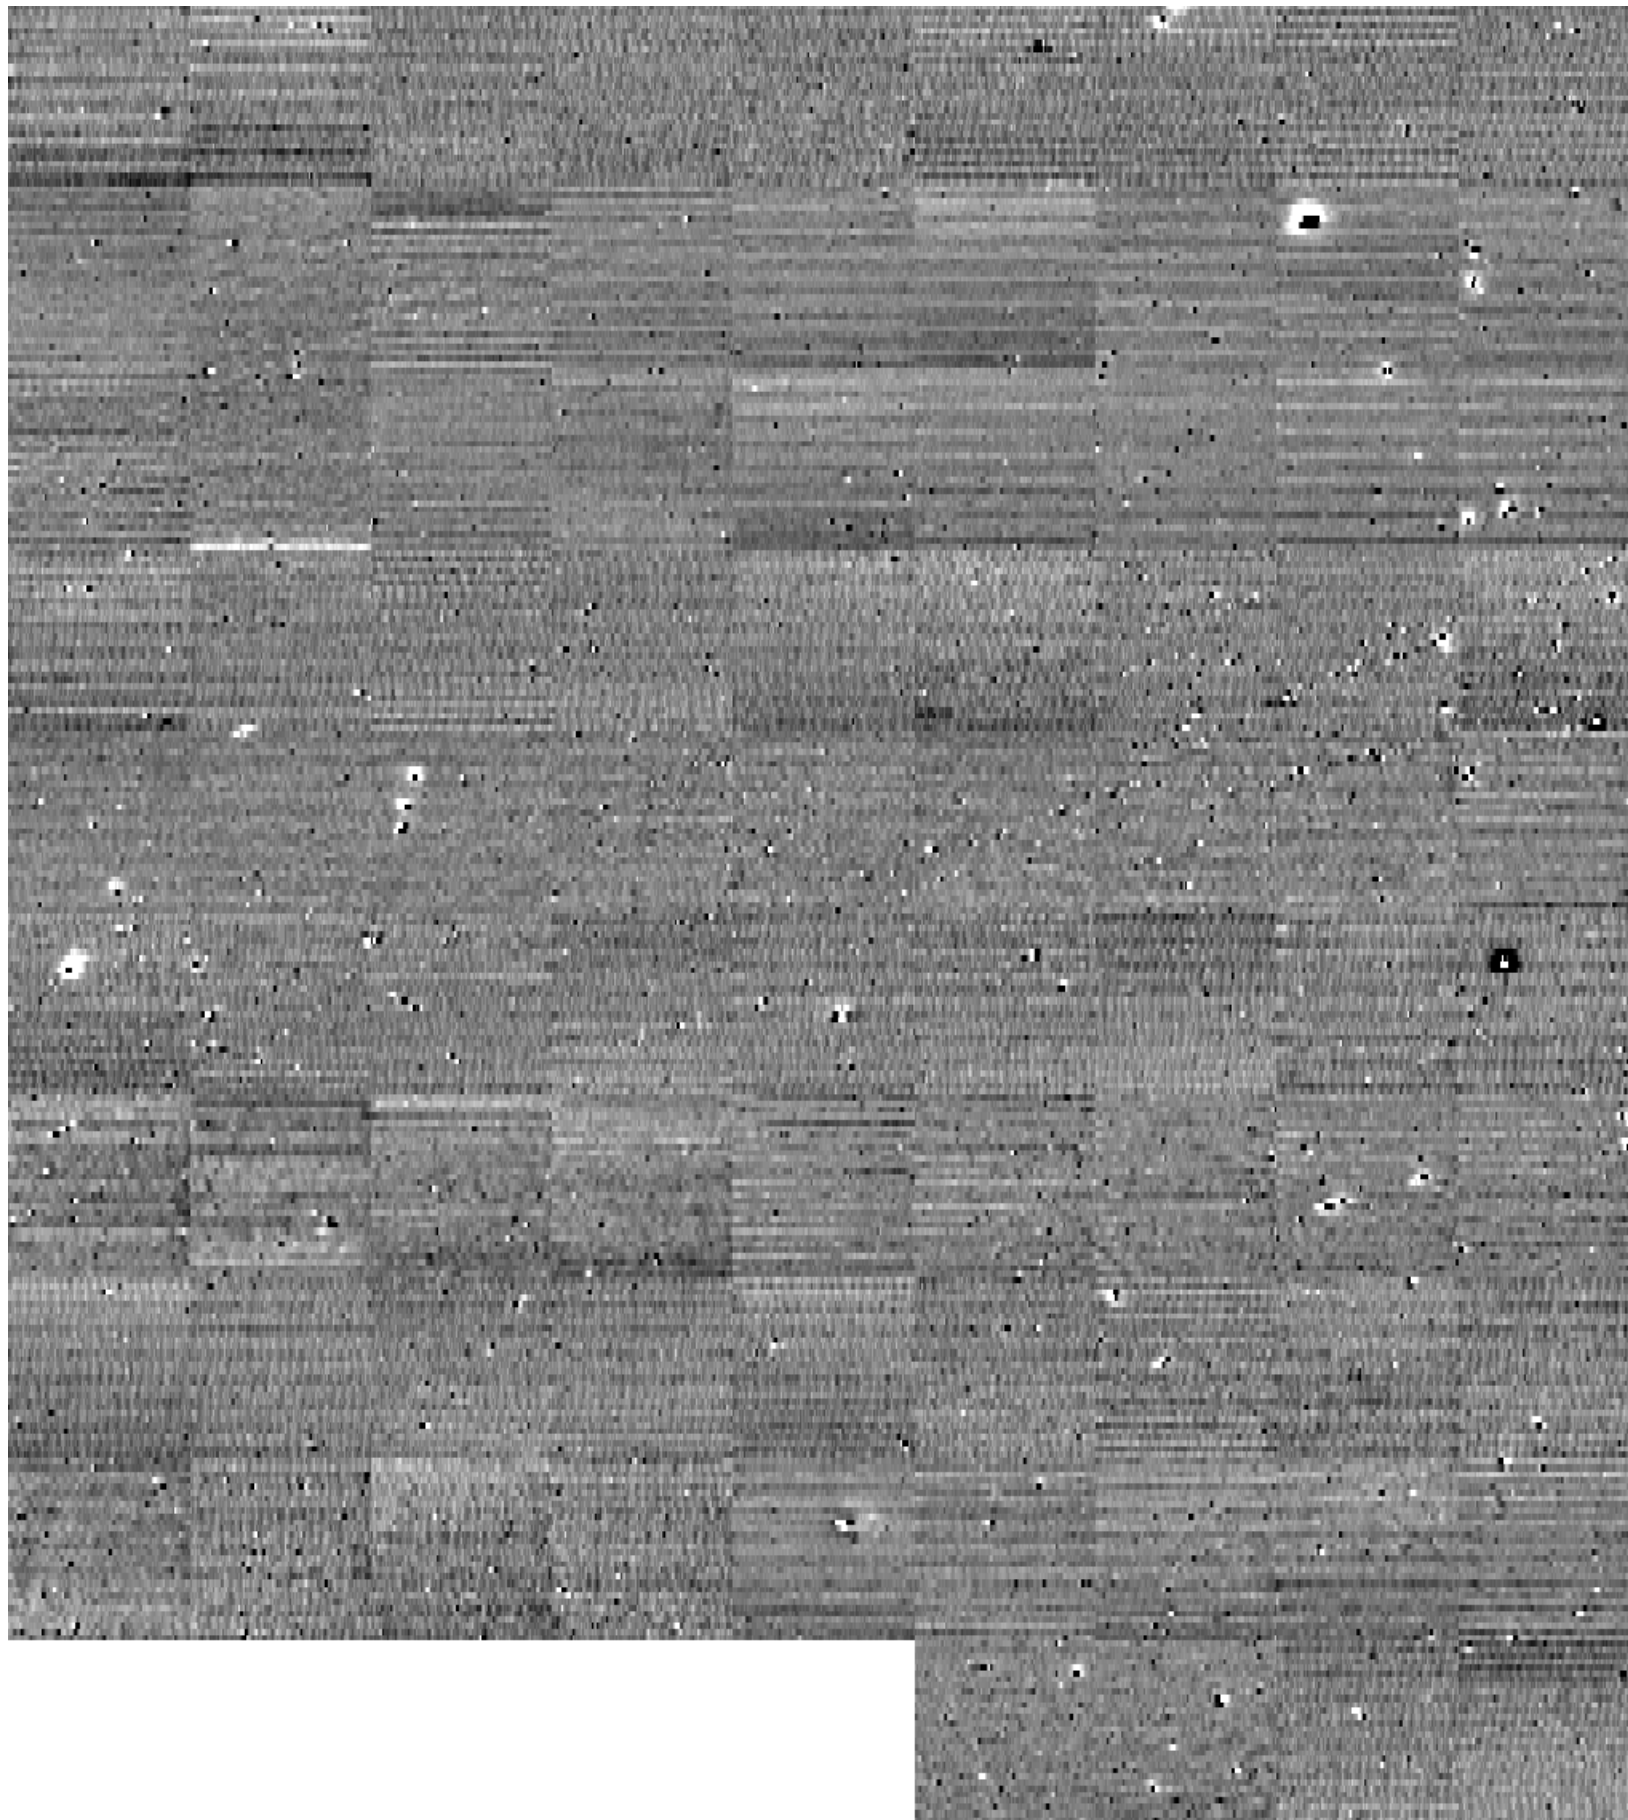

Amendments		
Issue No.	Date	Description
-	-	-
-	-	-

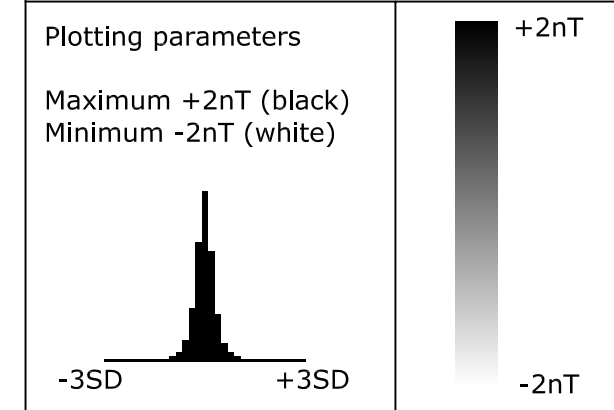

Client
RPS



Project Title **GEOPHYSICAL SURVEY - TRIANGLE SITE, SOUTH MARSTON SWINDON** Job No. **1934**

Subject
PLOT OF RAW MAGNETOMETER DATA AREA 1



STRATASCAN™
GEOPHYSICS FOR ARCHAEOLOGY
AND ENGINEERING
VINEYARD HOUSE
UPPER HOOK ROAD
UPTON UPON SEVERN
UK
WR8 0SA
T: +44 (0)1684 592266
F: +44 (0)1684 594142
E: info@stratascan.co.uk
www.stratascan.co.uk

Scale **1:1250** 0m 10 20 30 40 50m



Plot A3	Checked by DJS	Issue No. 01
Survey date NOV 04	Drawn by HH	Figure No. 03

 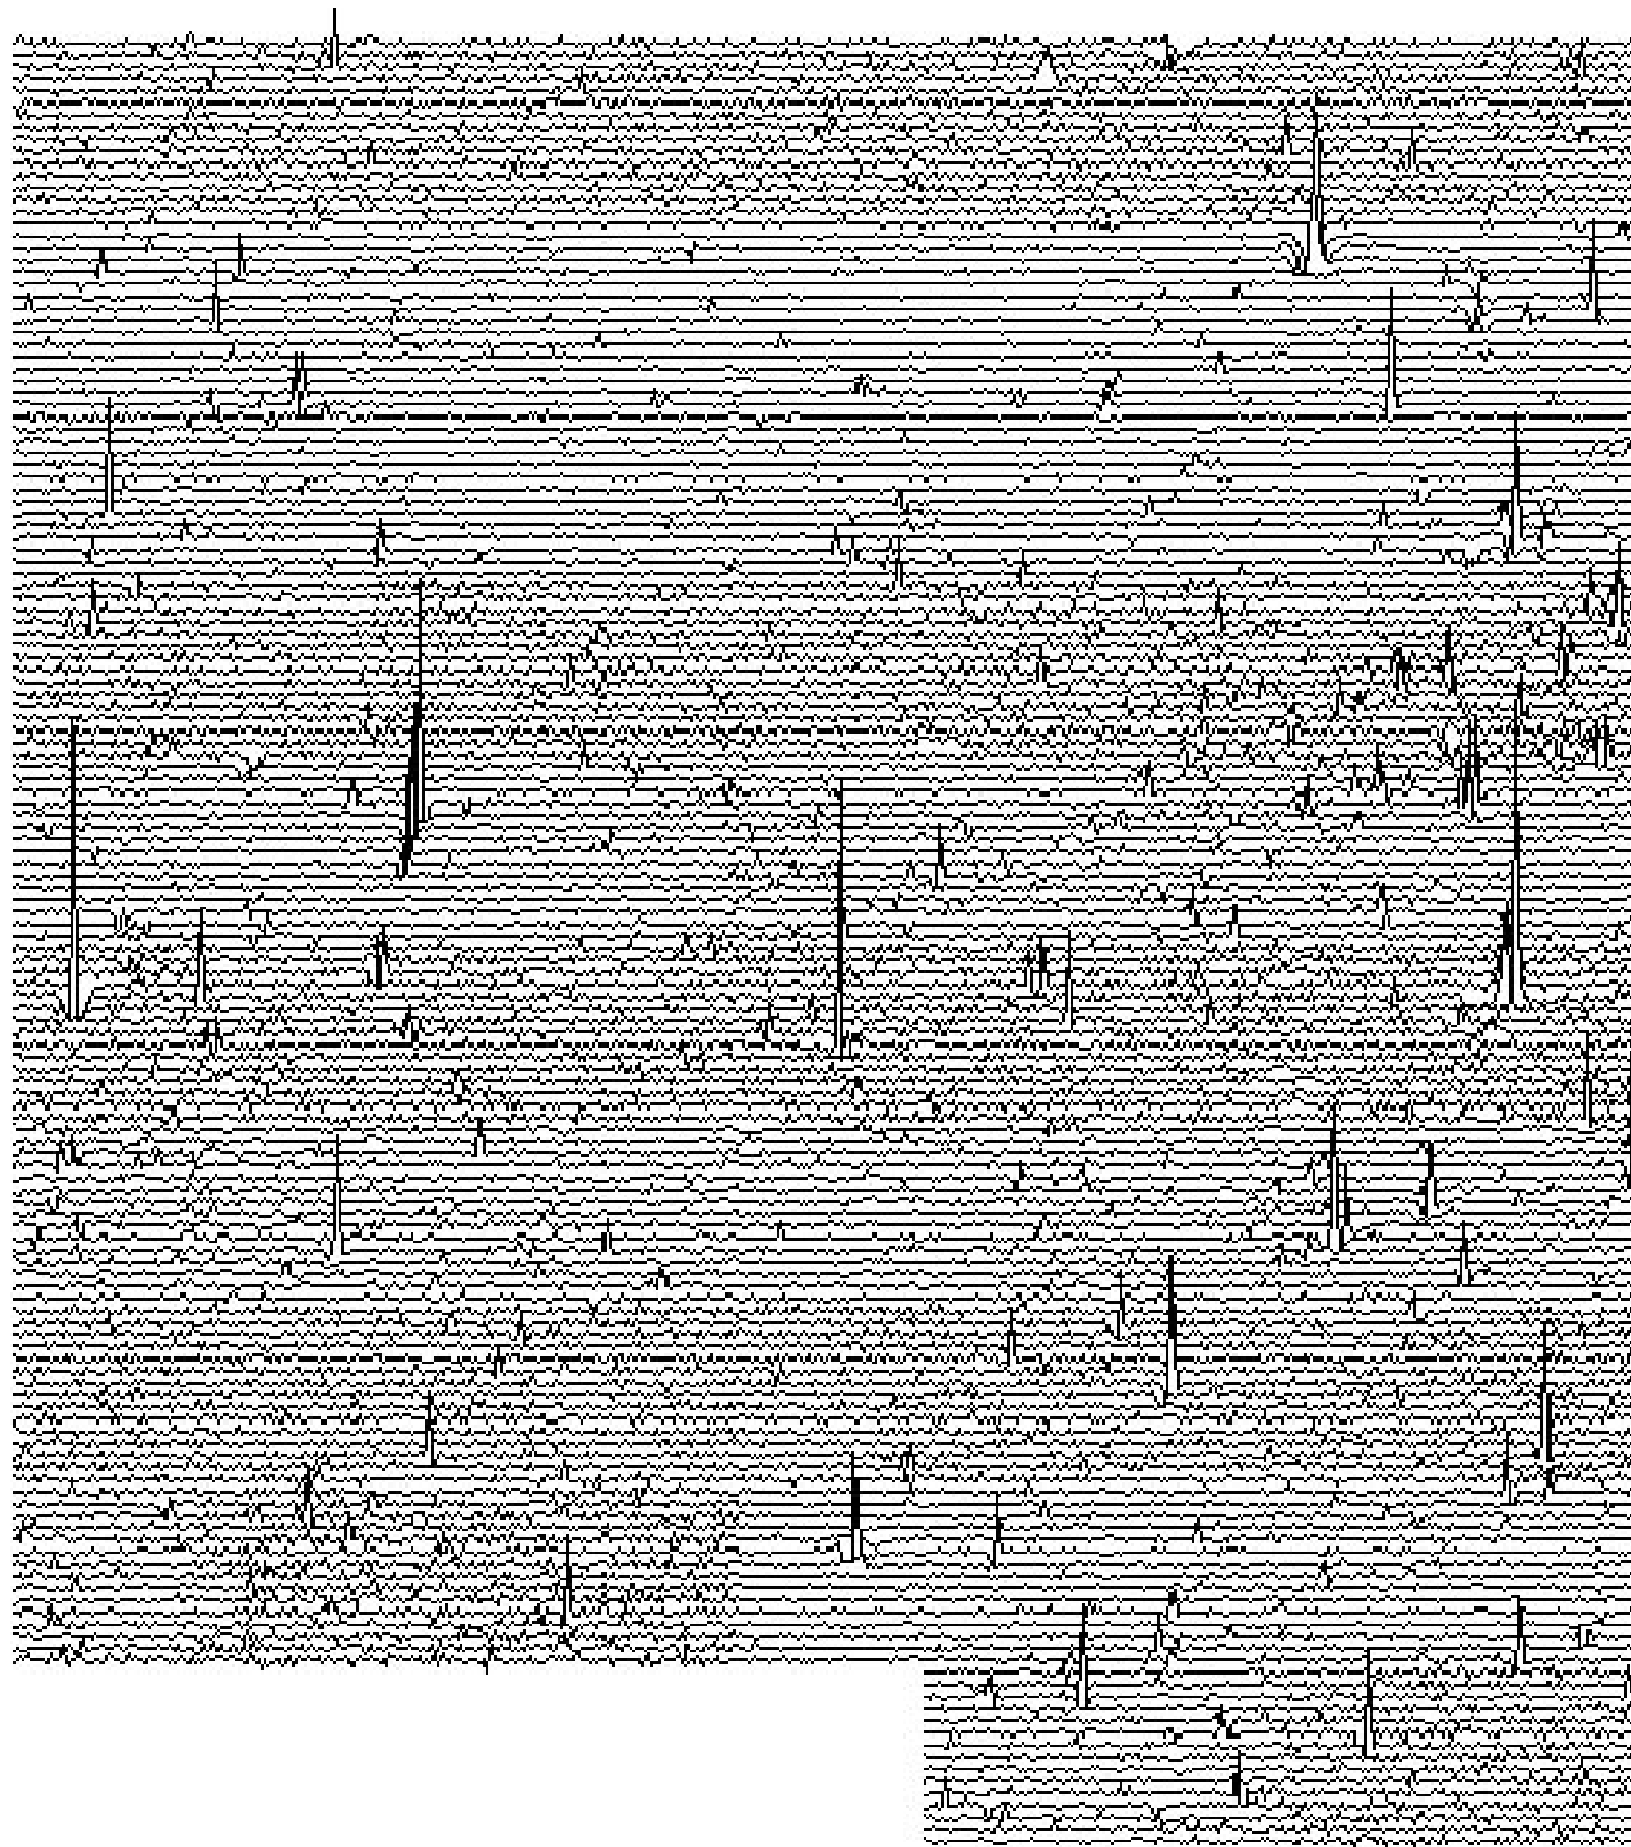


Amendments		
Issue No.	Date	Description
-	-	-
-	-	-
<p>Plotting parameters</p> <p>+50nT</p> <p>(Positive values displace above the trace line. Hidden values have not been plotted)</p>		
Client RPS		
Project Title GEOPHYSICAL SURVEY - TRIANGLE SITE, SOUTH MARSTON SWINDON		Job No. 1934
Subject TRACE PLOT OF RAW MAGNETOMETER DATA SHOWING POSITIVE VALUES AREA 1		
<p>STRATASCAN™ GEOPHYSICS FOR ARCHAEOLOGY AND ENGINEERING VINEYARD HOUSE UPPER HOOK ROAD UPTON UPON SEVERN UK WR8 0SA T: +44 (0)1684 592266 F: +44 (0)1684 594142 E: info@stratascan.co.uk www.stratascan.co.uk</p>		
Scale 1:1250		
Plot A3	Checked by DJS	Issue No. 01
Survey date NOV 04	Drawn by HH	Figure No. 04

 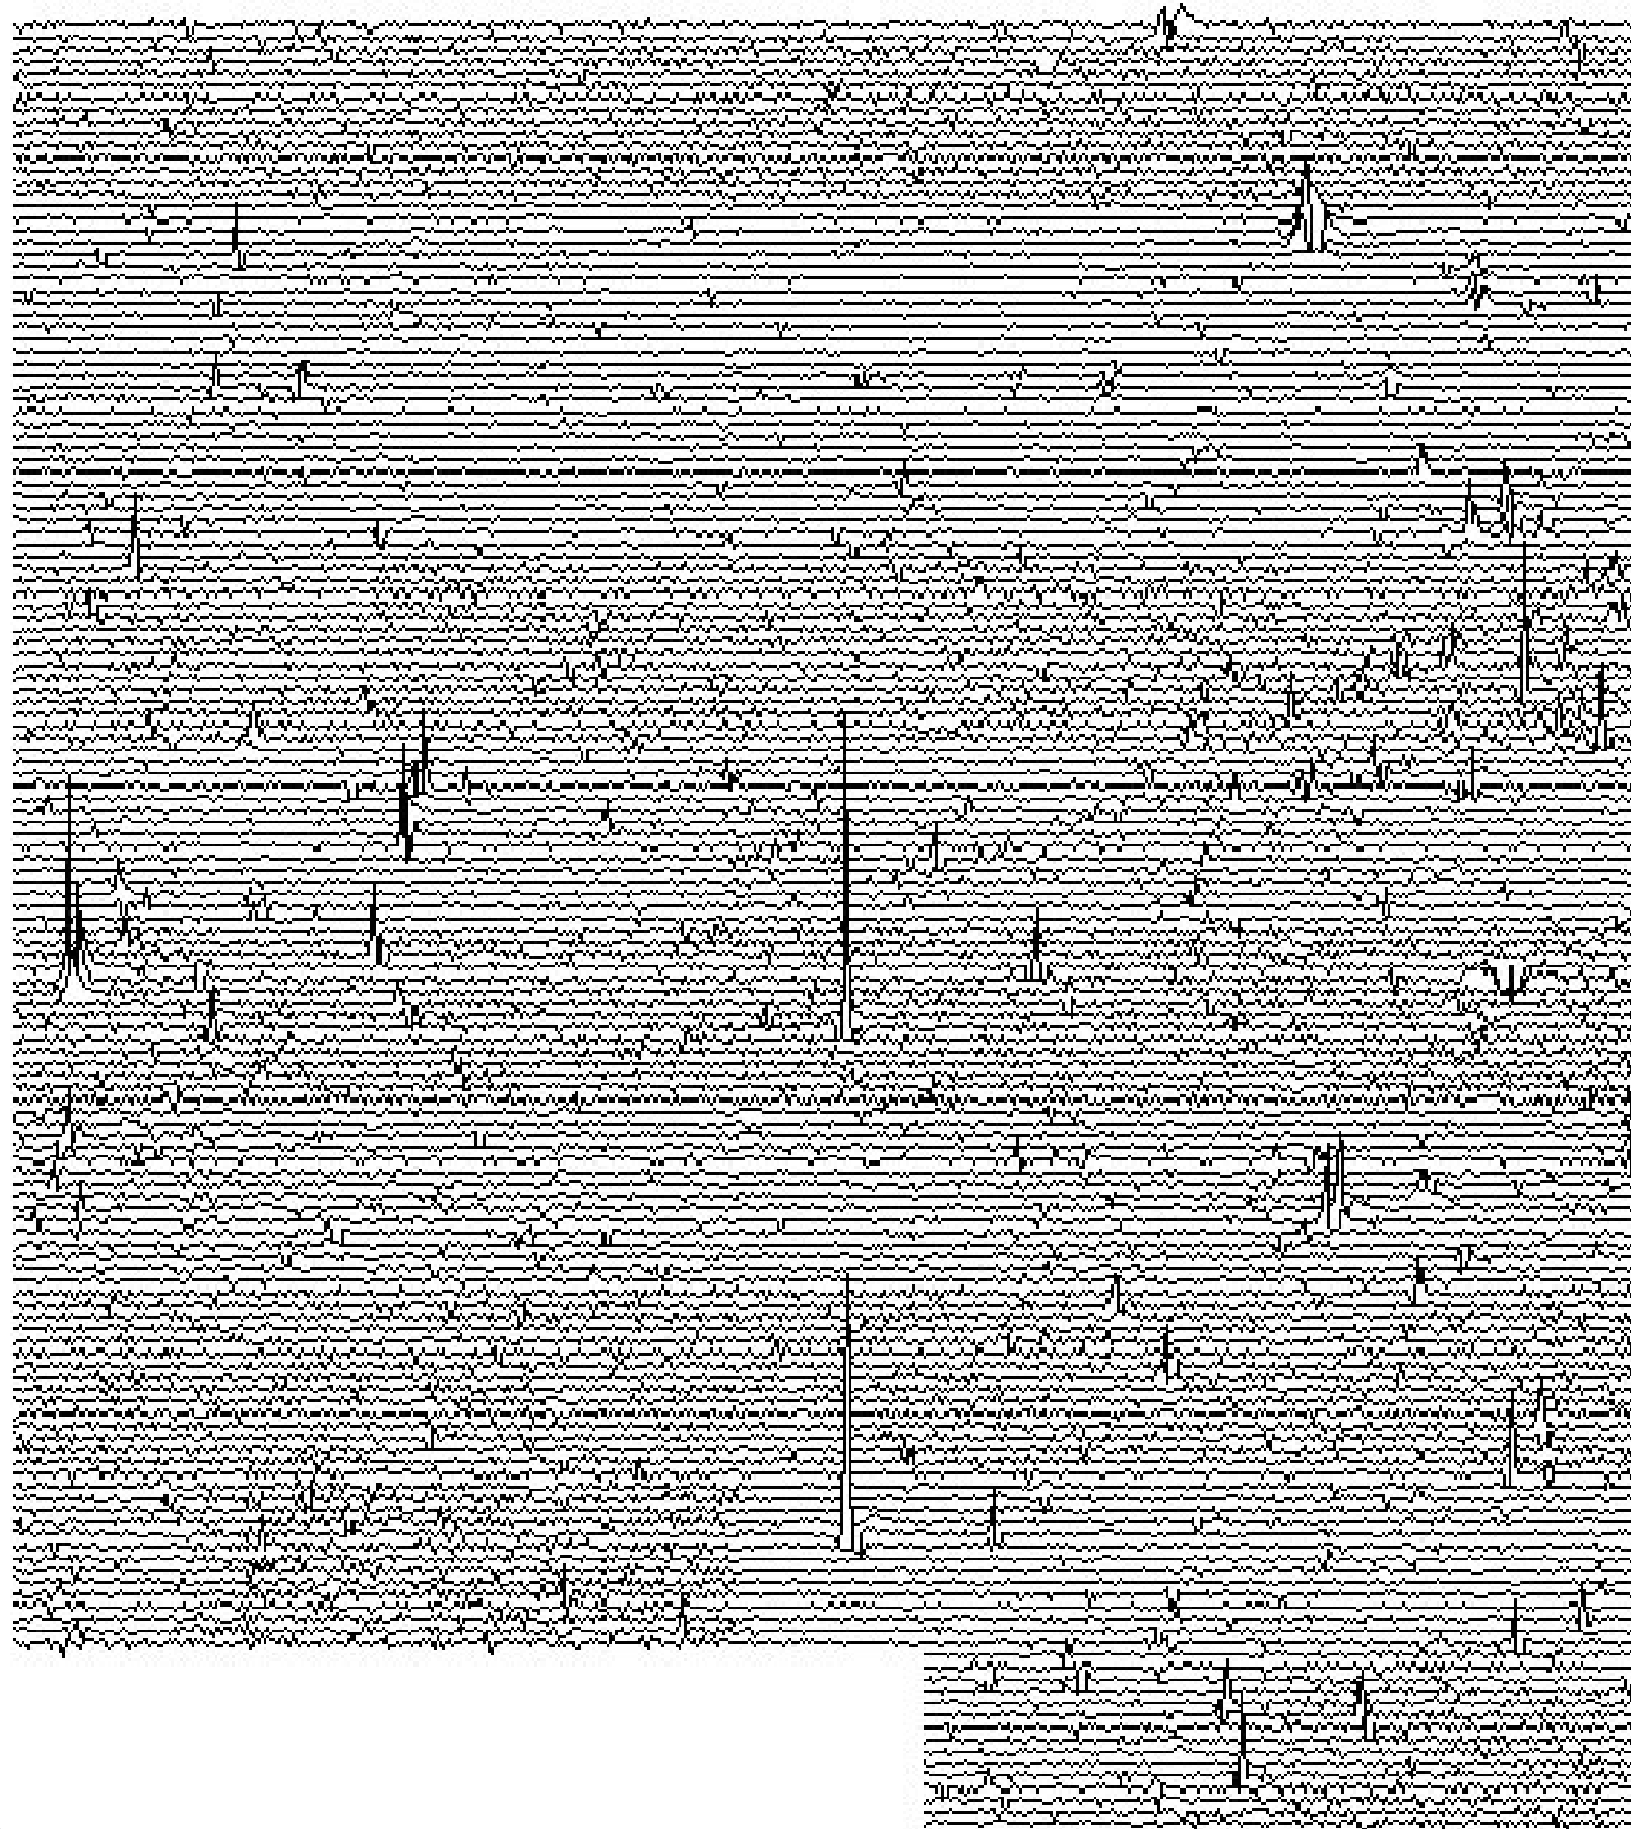

Amendments		
Issue No.	Date	Description
-	-	-
-	-	-
-	-	-
Plotting parameters		
-50nT		
<i>(Negative values displace above the trace line. Hidden values have not been plotted)</i>		
Client RPS		
Project Title GEOPHYSICAL SURVEY - TRIANGLE SITE, SOUTH MARSTON SWINDON		Job No. 1934
Subject TRACE PLOT OF RAW MAGNETOMETER DATA SHOWING NEGATIVE VALUES AREA 1		
 STRATASCAN™ GEOPHYSICS FOR ARCHAEOLOGY AND ENGINEERING VINEYARD HOUSE UPPER HOOK ROAD UPTON UPON SEVERN UK WR8 0SA T: +44 (0)1684 592266 F: +44 (0)1684 594142 E: info@stratascan.co.uk www.stratascan.co.uk		
Scale 1:1250		
Plot A3	Checked by DJS	Issue No. 01
Survey date NOV 04	Drawn by HH	Figure No. 05

 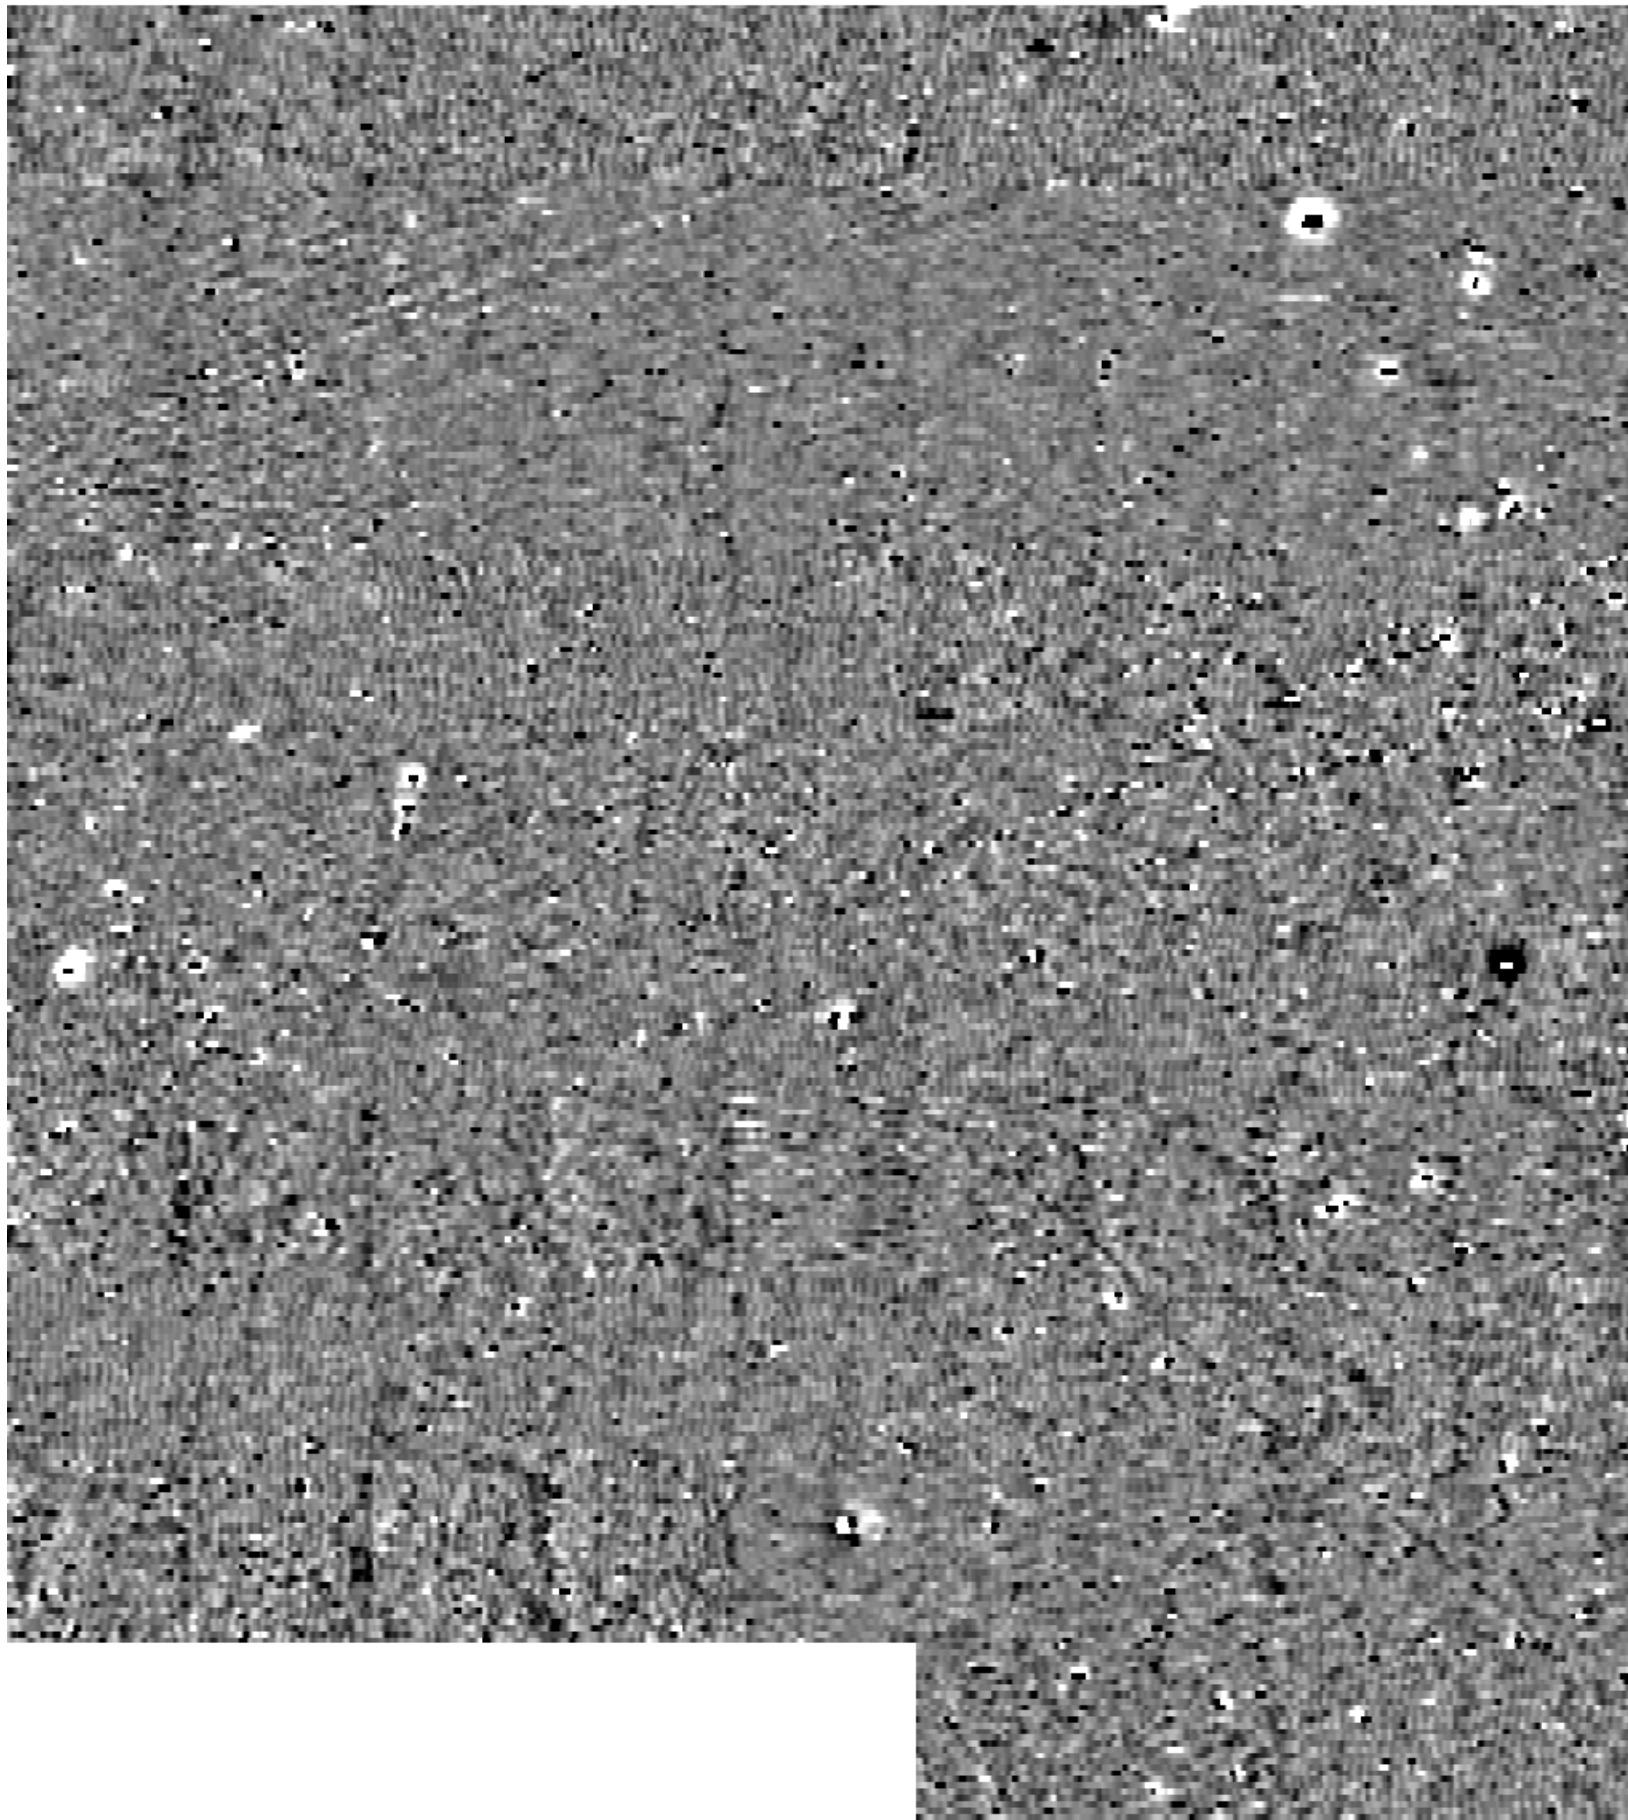

Amendments		
Issue No.	Date	Description
-	-	-
-	-	-

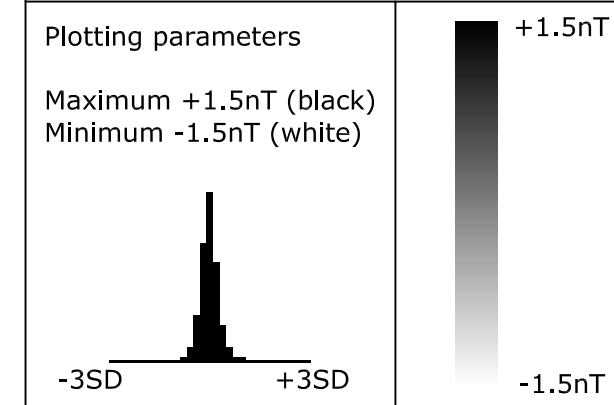

Client
RPS



Project Title **GEOPHYSICAL SURVEY - TRIANGLE SITE, SOUTH MARSTON SWINDON** Job No. **1934**

Subject
PLOT OF PROCESSED MAGNETOMETER DATA AREA 1

STRATASCAN™
GEOPHYSICS FOR ARCHAEOLOGY
AND ENGINEERING
VINEYARD HOUSE
UPPER HOOK ROAD
UPTON UPON SEVERN
UK
WR8 0SA
T: +44 (0)1684 592266
F: +44 (0)1684 594142
E: info@stratascan.co.uk
www.stratascan.co.uk

Scale **1:1250**


Plot A3	Checked by DJS	Issue No. 01
Survey date NOV 04	Drawn by HH	Figure No. 06

 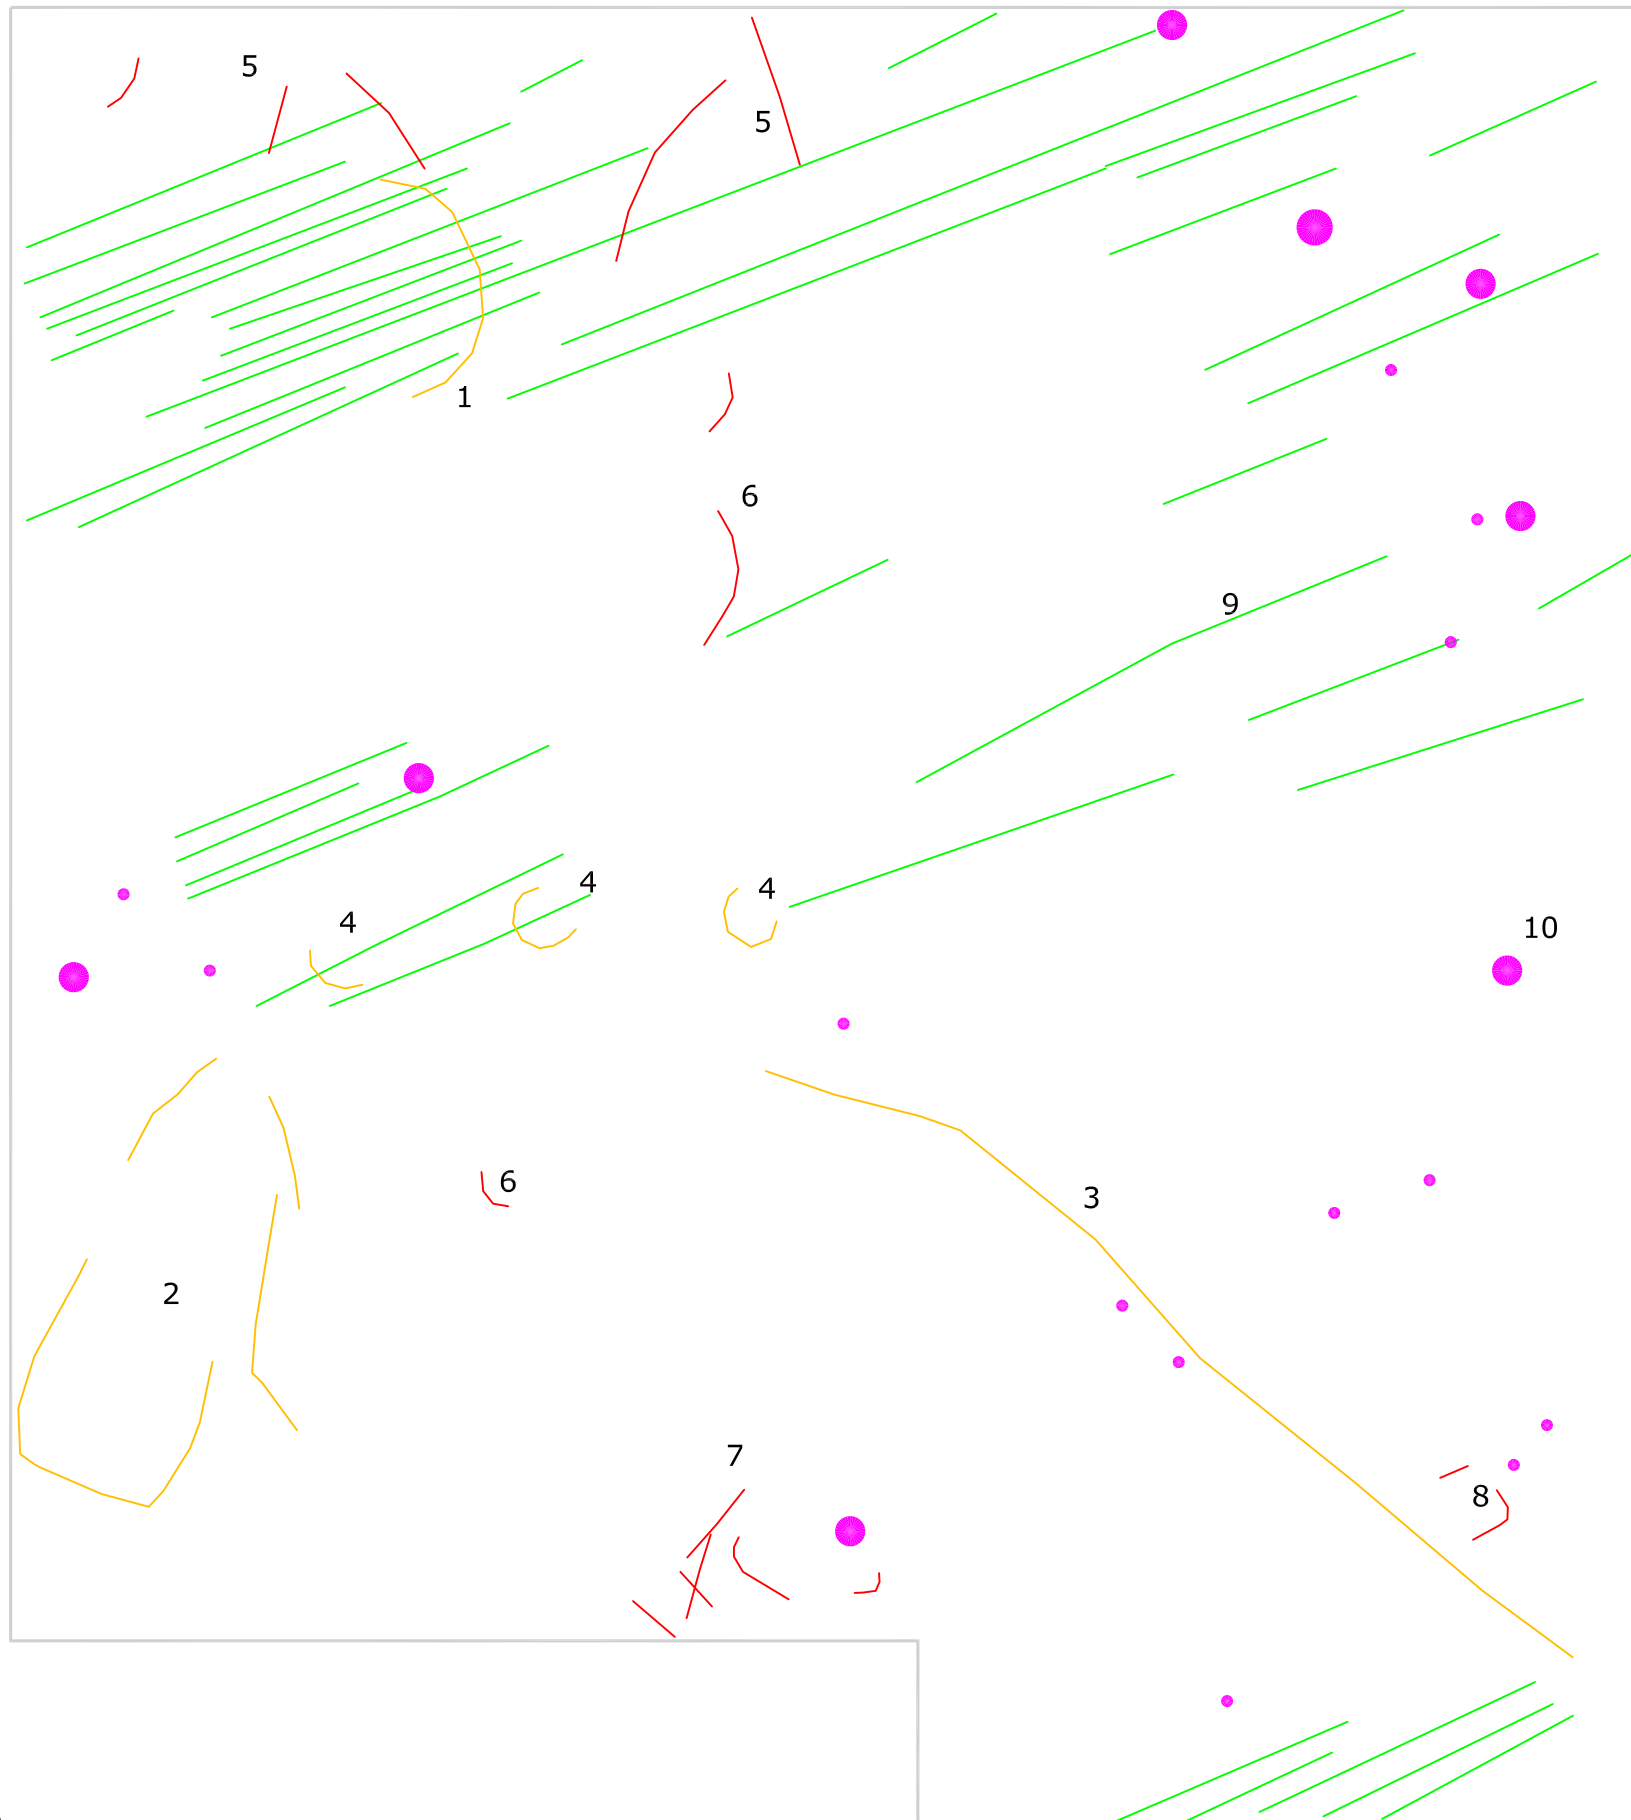

Amendments		
Issue No.	Date	Description
-	-	-
-	-	-

KEY	
	Positive linear anomaly - agricultural mark
	Positive linear anomaly - cut feature of possible archaeological origin
	Positive linear anomaly - cut feature of uncertain origin
	Strong discrete positive anomaly with negative return - ferrous object
4	Anomaly code

Client	RPS	
Project Title	GEOPHYSICAL SURVEY - TRIANGLE SITE, SOUTH MARSTON SWINDON	
Job No.	1934	
Subject	ABSTRACTION AND INTERPRETATION OF MAGNETOMETER ANOMALIES AREA 1	
 STRATASCAN™ GEOPHYSICS FOR ARCHAEOLOGY AND ENGINEERING VINEYARD HOUSE UPPER HOOK ROAD UPTON UPON SEVERN UK WR8 0SA T: +44 (0)1684 592266 F: +44 (0)1684 594142 E: info@stratascan.co.uk www.stratascan.co.uk		
Scale	1:1250	
Plot	Checked by	Issue No.
A3	DJS	01
Survey date	Drawn by	Figure No.
NOV 04	HH/KTD	07


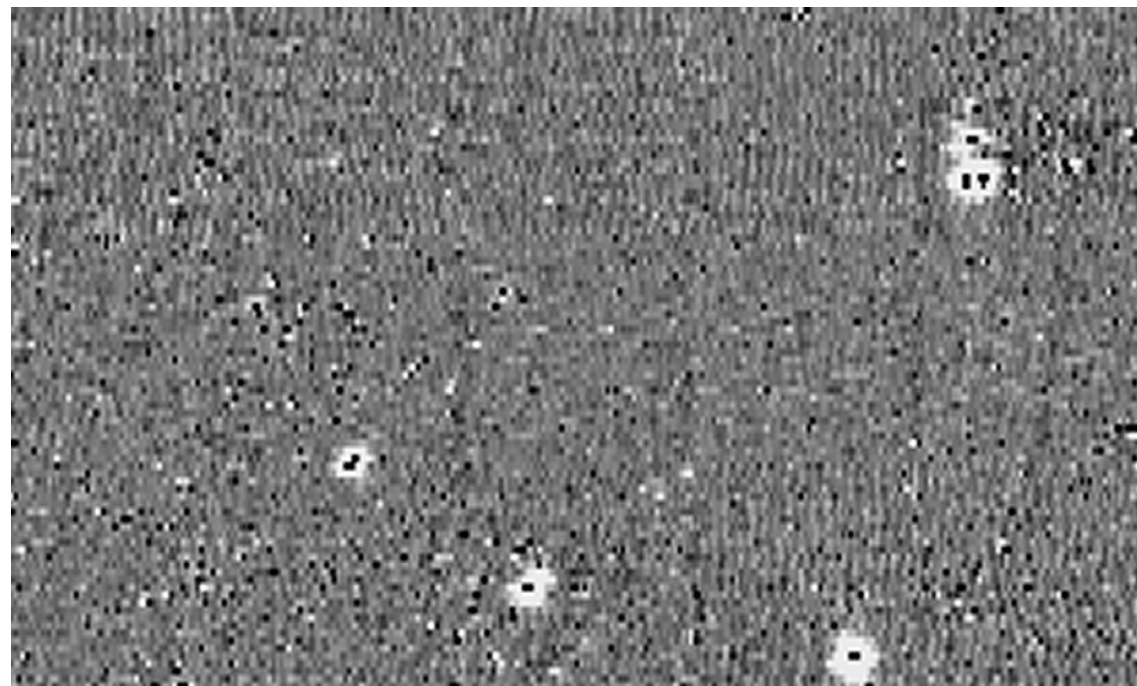


Amendments

Issue No.	Date	Description
-	-	-

Plotting parameters

Maximum +3nT (black)
Minimum -3nT (white)

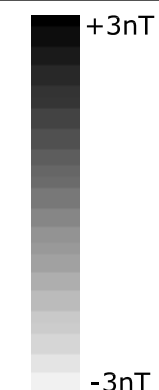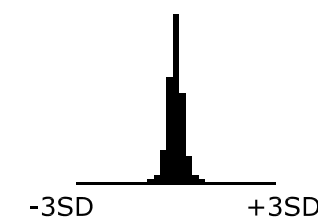

Client

RPS

Project Title **GEOPHYSICAL SURVEY -** Job No. 1934
TRIANGLE SITE, SOUTH MARSTON
SWINDON

Subject

PLOT OF RAW
MAGNETOMETER DATA
AREA 2

STRATASCAN™
 GEOPHYSICS FOR ARCHAEOLOGY

AND ENGINEERING
 VINEYARD HOUSE
 UPPER HOOK ROAD
 UPTON UPON SEVERN
 UK



WR8 0SA

T: +44 (0)1684 592266


F: +44 (0)1684 594142

E: info@stratascan.co.uk

www.stratascan.co.uk

Scale **1:1000** 0m 10 20 30 40 50

Plot A3	Checked by DJS	Issue No. 01
Survey date NOV 04	Drawn by HH/KTD	Figure No. 08

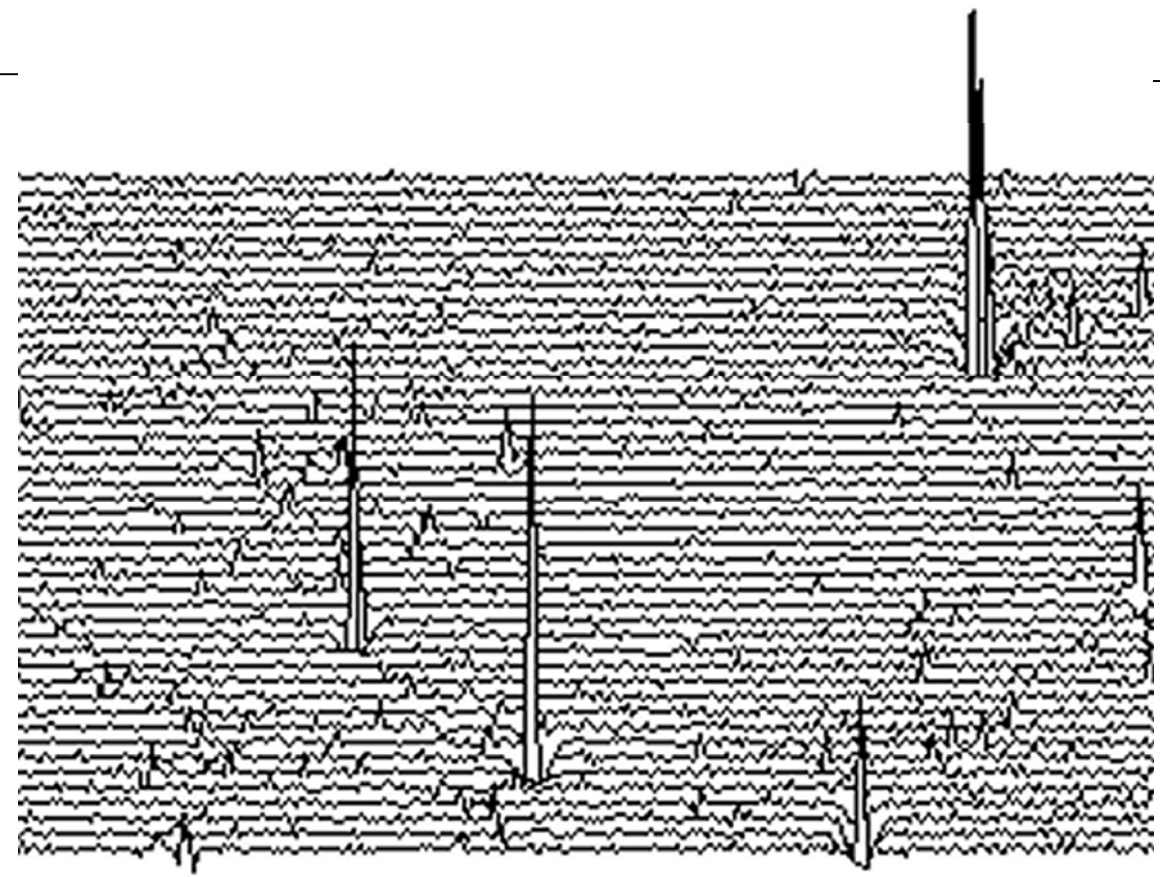

Amendments		
Issue No.	Date	Description
-	-	-
-	-	-

Plotting parameters	200nT
+40nT	160nT
(Positive values displace above the trace line. Hidden values have not been plotted)	120nT
	80nT
	40nT
	0nT

Client
RPS

Project Title **GEOPHYSICAL SURVEY - TRIANGLE SITE, SOUTH MARSTON SWINDON** Job No. **1934**


Subject **TRACE PLOT OF RAW MAGNETOMETER DATA SHOWING POSITIVE VALUES AREA 2**

STRATASCAN™
GEOPHYSICS FOR ARCHAEOLOGY
AND ENGINEERING
VINEYARD HOUSE
UPPER HOOK ROAD
UPTON UPON SEVERN
UK
WR8 0SA
T: +44 (0)1684 592266
F: +44 (0)1684 594142
E: info@stratascan.co.uk
www.stratascan.co.uk



Scale **1:1000** 0m 10 20 30 40 50

Plot A3	Checked by DJS	Issue No. 01
Survey date NOV 04	Drawn by HH/KTD	Figure No. 09

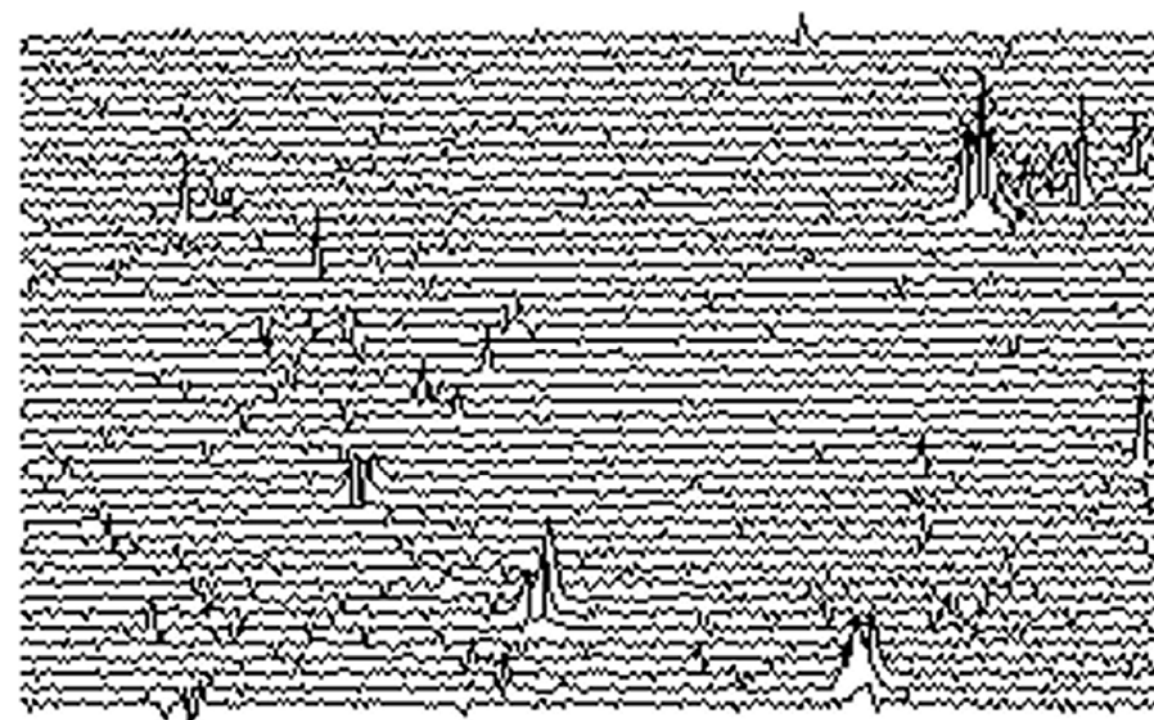


Amendments

Issue No.	Date	Description
-	-	-

Plotting parameters

-40nT

(Negative values displace above the trace line. Hidden values have not been plotted)

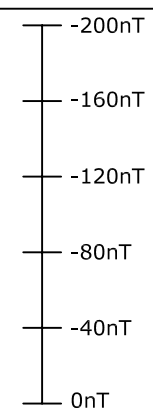

Client

RPS

Project Title **GEOPHYSICAL SURVEY -** Job No. 1934
TRIANGLE SITE, SOUTH MARSTON
SWINDON

Subject **TRACE PLOT OF RAW**
MAGNETOMETER DATA SHOWING
NEGATIVE VALUES
AREA 2

STRATASCAN™
 GEOPHYSICS FOR ARCHAEOLOGY


AND ENGINEERING
 VINEYARD HOUSE
 UPPER HOOK ROAD
 UPTON UPON SEVERN
 UK



WR8 0SA
 T: +44 (0)1684 592266
 F: +44 (0)1684 594142
 E: info@stratascan.co.uk
 www.stratascan.co.uk

Scale **1:1000** 0m 10 20 30 40 50

Plot A3	Checked by DJS	Issue No. 01
Survey date NOV 04	Drawn by HH/KTD	Figure No. 10


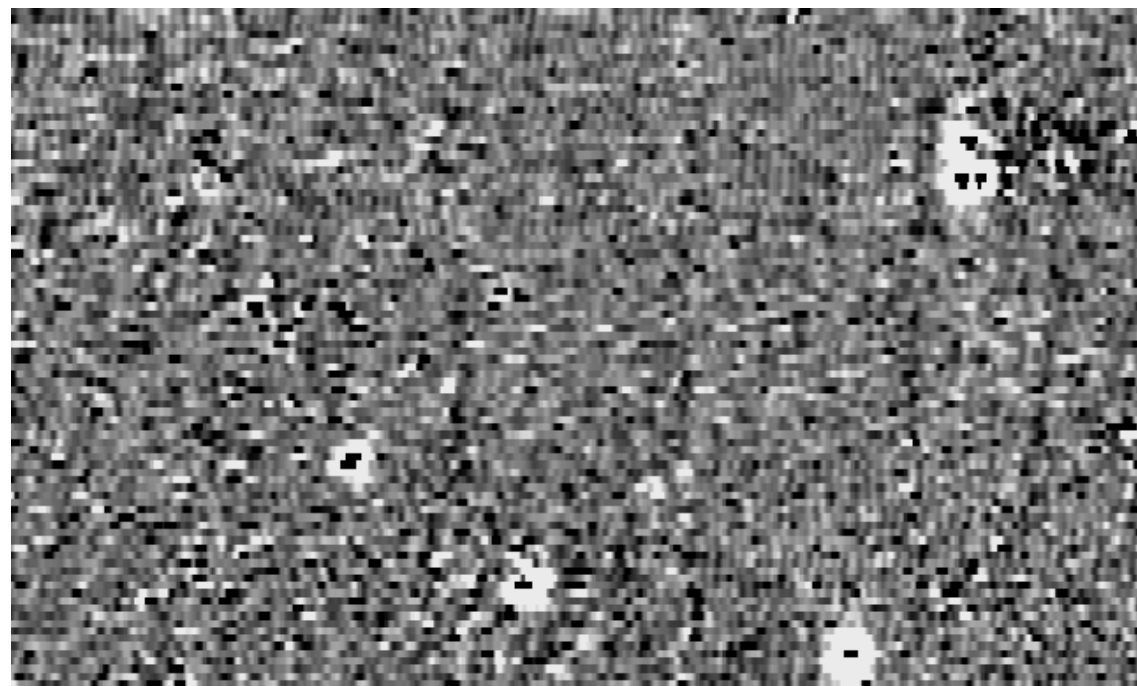


Amendments

Issue No.	Date	Description
-	-	-

Plotting parameters

Maximum +1nT (black)
Minimum -1nT (white)

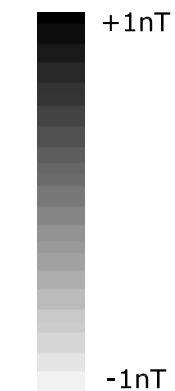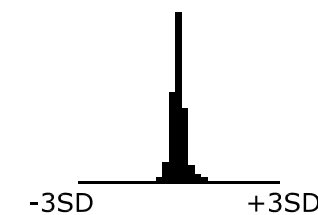

Client

RPS

Project Title **GEOPHYSICAL SURVEY - TRIANGLE SITE, SOUTH MARSTON SWINDON** Job No. 1934

Subject

**PLOT OF PROCESSED
MAGNETOMETER DATA
AREA 2**

STRATASCAN™
GEOPHYSICS FOR ARCHAEOLOGY

AND ENGINEERING
VINEYARD HOUSE
UPPER HOOK ROAD
UPTON UPON SEVERN
UK



WR8 0SA

T: +44 (0)1684 592266


F: +44 (0)1684 594142

E: info@stratascan.co.uk

www.stratascan.co.uk

Scale **1:1000** 0m 10 20 30 40 50

Plot A3	Checked by DJS	Issue No. 01
Survey date NOV 04	Drawn by HH/KTD	Figure No. 11

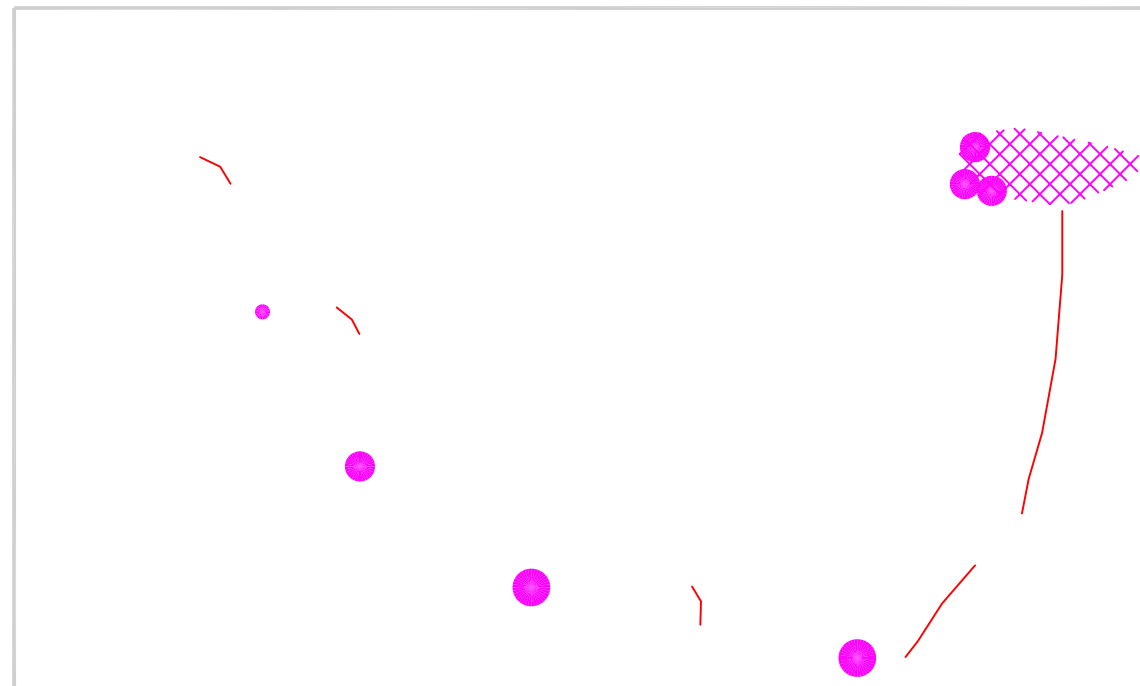

Amendments

Issue No.	Date	Description
-	-	-

KEY

	Positive linear anomaly - cut feature of uncertain origin
	Area of magnetic debris
	Strong discrete positive anomaly with negative return - ferrous object

Client

RPS

Project Title **GEOPHYSICAL SURVEY - TRIANGLE SITE, SOUTH MARSTON SWINDON** Job No. 1934

Subject **ABSTRACTION AND INTERPRETATION OF MAGNETOMETER ANOMALIES AREA 2**

STRATASCAN™
GEOPHYSICS FOR ARCHAEOLOGY

AND ENGINEERING
VINEYARD HOUSE
UPPER HOOK ROAD
UPTON UPON SEVERN
UK



WR8 0SA

T: +44 (0)1684 592266


F: +44 (0)1684 594142

E: info@stratascan.co.uk

www.stratascan.co.uk

Scale **1:1000**
0m 10 20 30 40 50

Plot A3	Checked by DJS	Issue No. 01
Survey date NOV 04	Drawn by HH/KTD	Figure No. 12

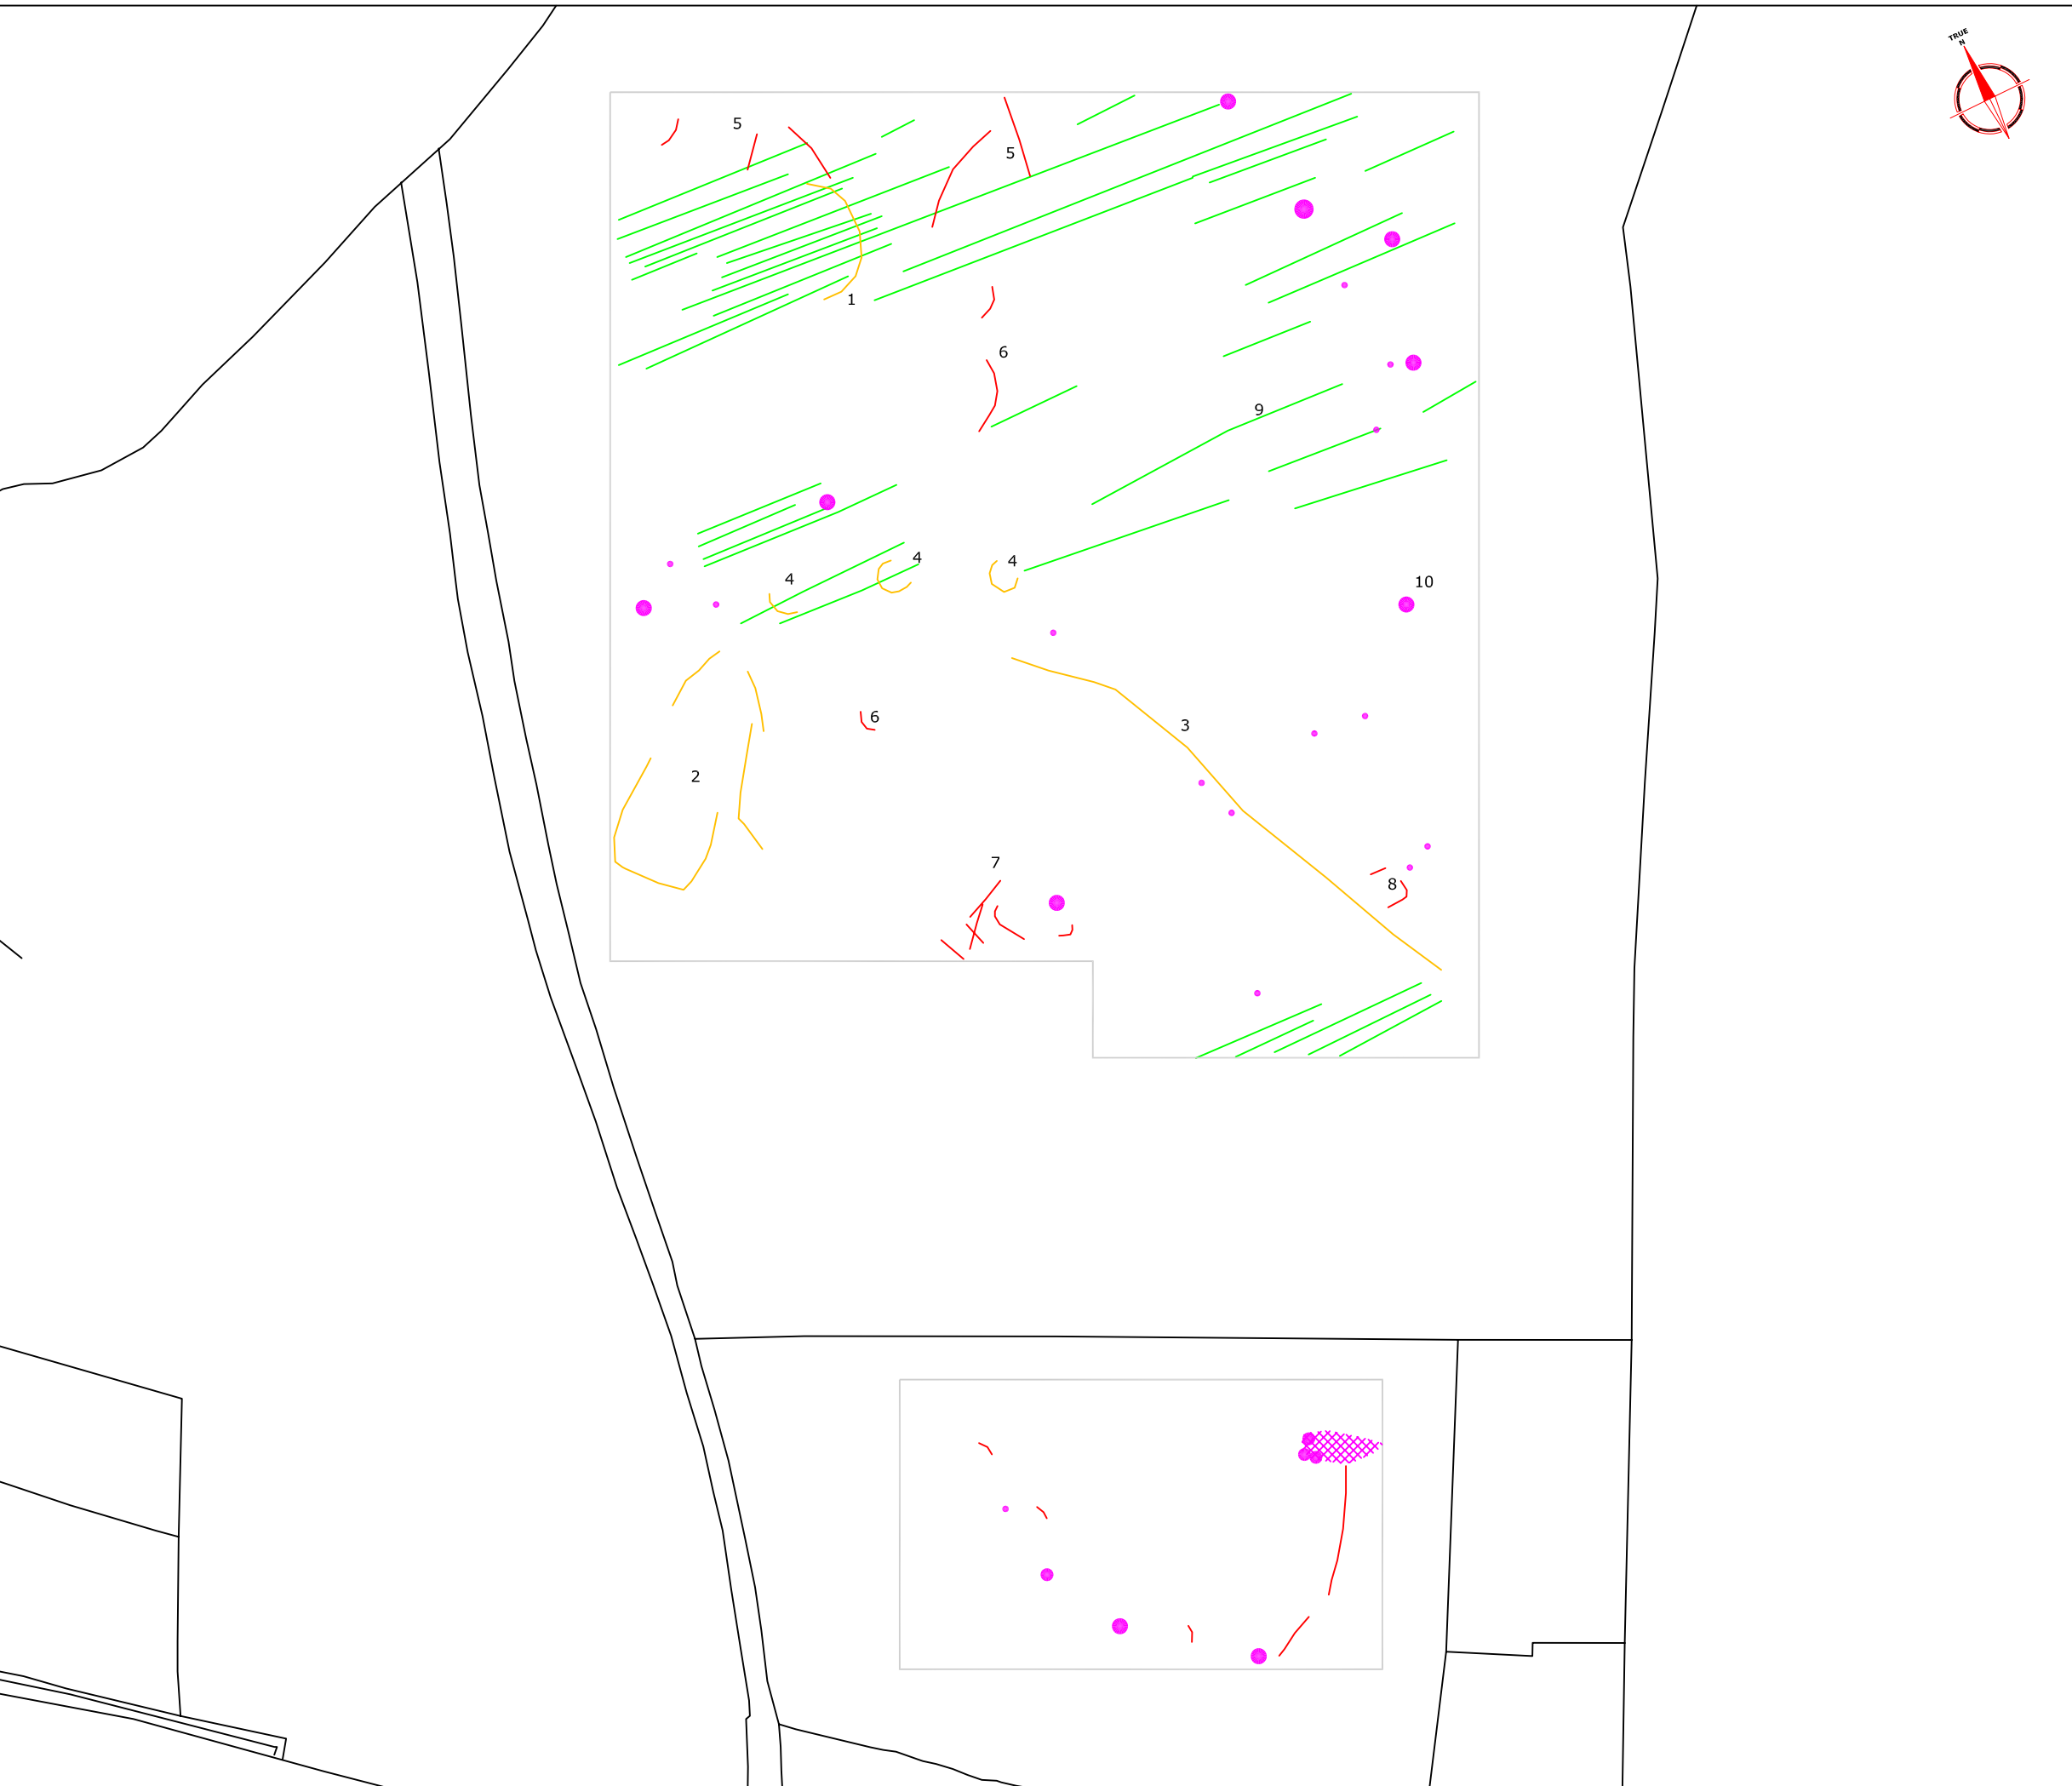

Amendments		
Issue No.	Date	Description
-	-	-
-	-	-
-	-	-

KEY	
	Positive linear anomaly - agricultural mark
	Positive linear anomaly - cut feature of possible archaeological origin
	Positive linear anomaly - cut feature of uncertain origin
	Strong discrete positive anomaly with negative return - ferrous object

Client	RPS
--------	-----

Project Title	Job No. 1934
GEOPHYSICAL SURVEY - TRIANGLE SITE, SOUTH MARSTON SWINDON	

Subject	ABSTRACTION AND INTERPRETATION OF MAGNETOMETER ANOMALIES AREAS 1 AND 2
---------	--

STRATASCAN™
 GEOPHYSICS FOR ARCHAEOLOGY AND ENGINEERING
 VINEYARD HOUSE
 UPPER HOOK ROAD
 UPTON UPON SEVERN
 UK
 WR8 0SA
 T: +44 (0)1684 592266
 F: +44 (0)1684 594142
 E: info@stratascan.co.uk
 www.stratascan.co.uk

Scale	0m 20 40 60 80 100m	
1:2000		

Plot	Checked by	Issue No.
A3	DJS	01
Survey date	Drawn by	Figure No.
NOV 04	HH/KTD	13