



Reproduced from Ordnance Survey's 1:25 000 map of 1998 with the permission of the controller of Her Majesty's Stationary Office. Crown Copyright reserved. Licence No: AL 50125A  
 Licensee:  
 Stratascan Ltd,  
 Vineyard House  
 Upper Hook Road  
 Upton Upon Severn  
 WR8 0SA  
 OS 100km square = SP

 


00  
 99  
 98  
 97  
 96

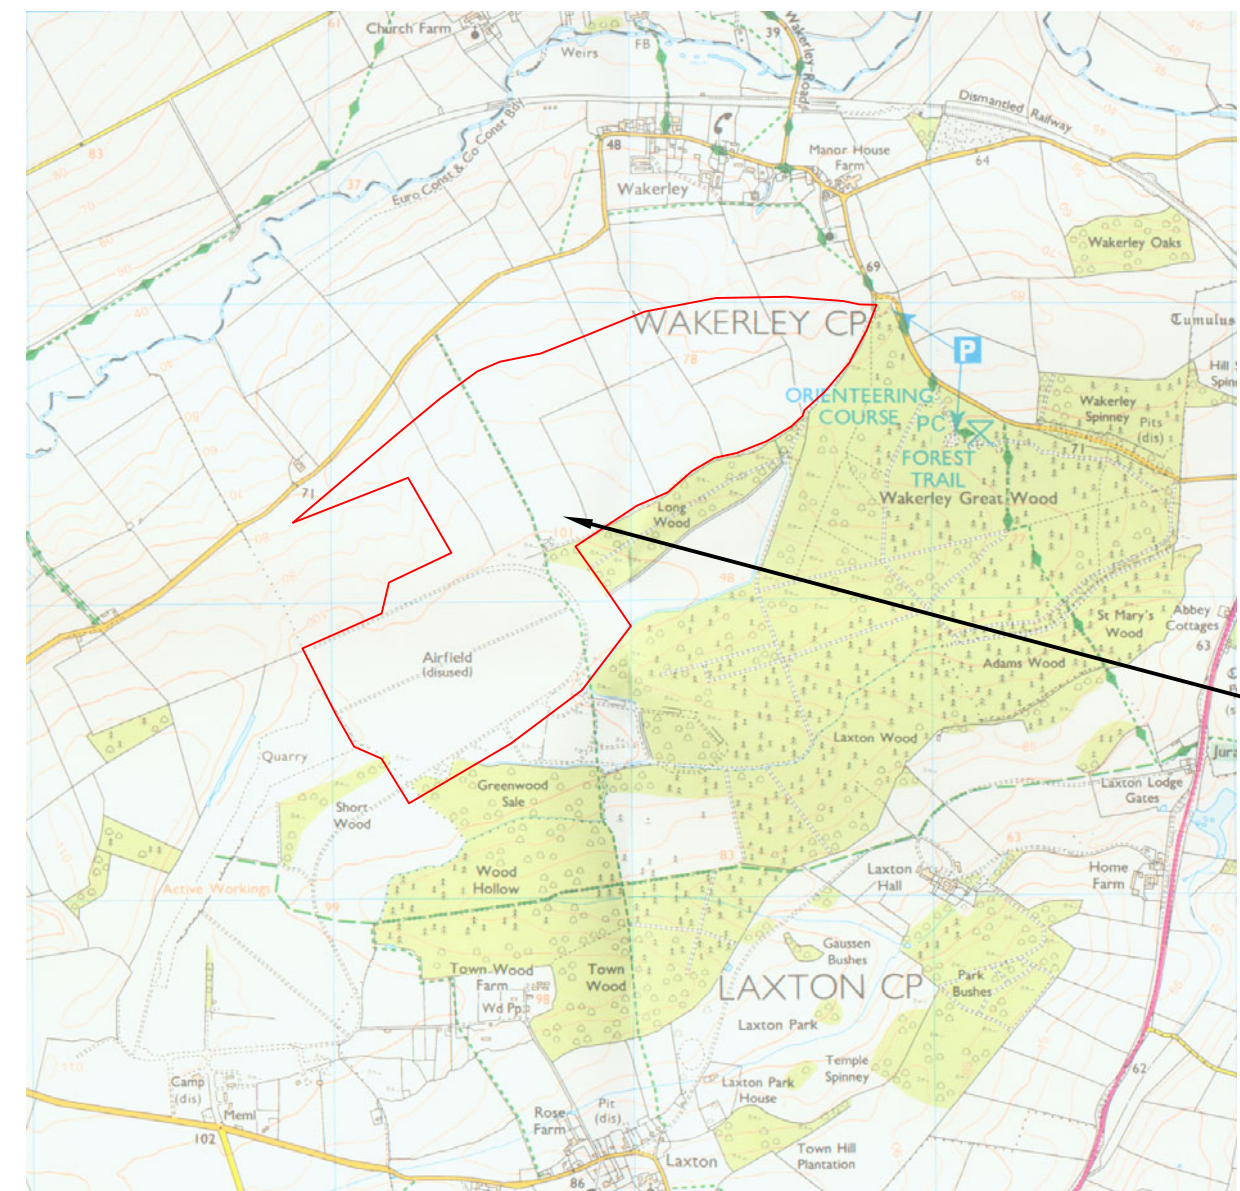

Survey Area

93 94 95 96 97

Amendments		
Issue No.	Date	Description
-	-	-

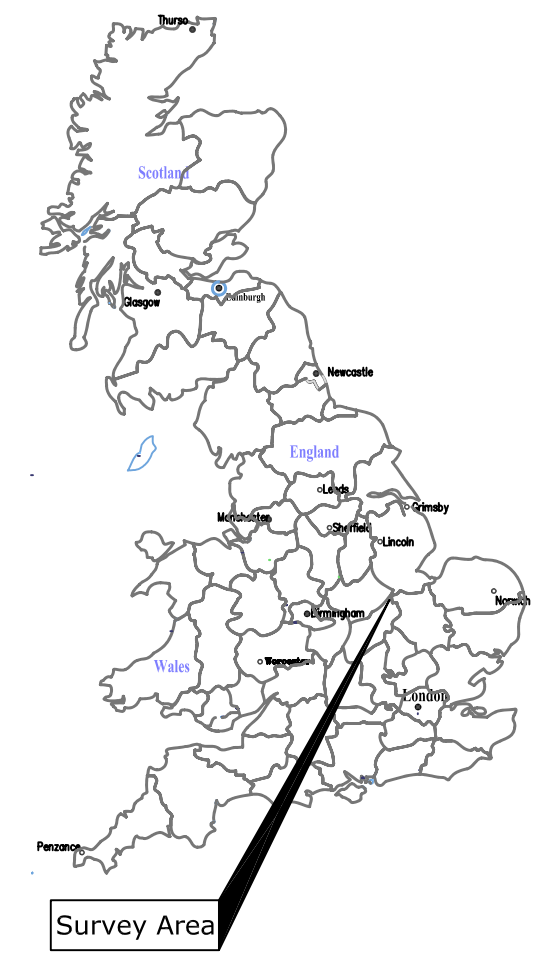

Site centred on NGR **SP 948 983**

Client **ARCHAEOLOGICAL SERVICES AND CONSULTANCY LTD**

Project Title **GEOPHYSICAL SURVEY - WAKERLEY, NORTHAMPTONSHIRE** Job No. 1936


Subject **LOCATION PLAN OF SURVEY AREA**

**STRATASCAN™**  
 GEOPHYSICS FOR ARCHAEOLOGY AND ENGINEERING  
 VINEYARD HOUSE  
 UPPER HOOK ROAD  
 UPTON UPON SEVERN  
 UK  
 WR8 0SA  
 T: +44 (0)1684 592266  
 F: +44 (0)1684 594142  
 E: info@stratascan.co.uk  
 www.stratascan.co.uk




Scale **1:25 000**  
 0m 500 1000m

Plot <b>A3</b>	Checked by <b>DJS</b>	Issue No. <b>01</b>
Survey date <b>JAN 05</b>	Drawn by <b>KTD</b>	Figure No. <b>01</b>

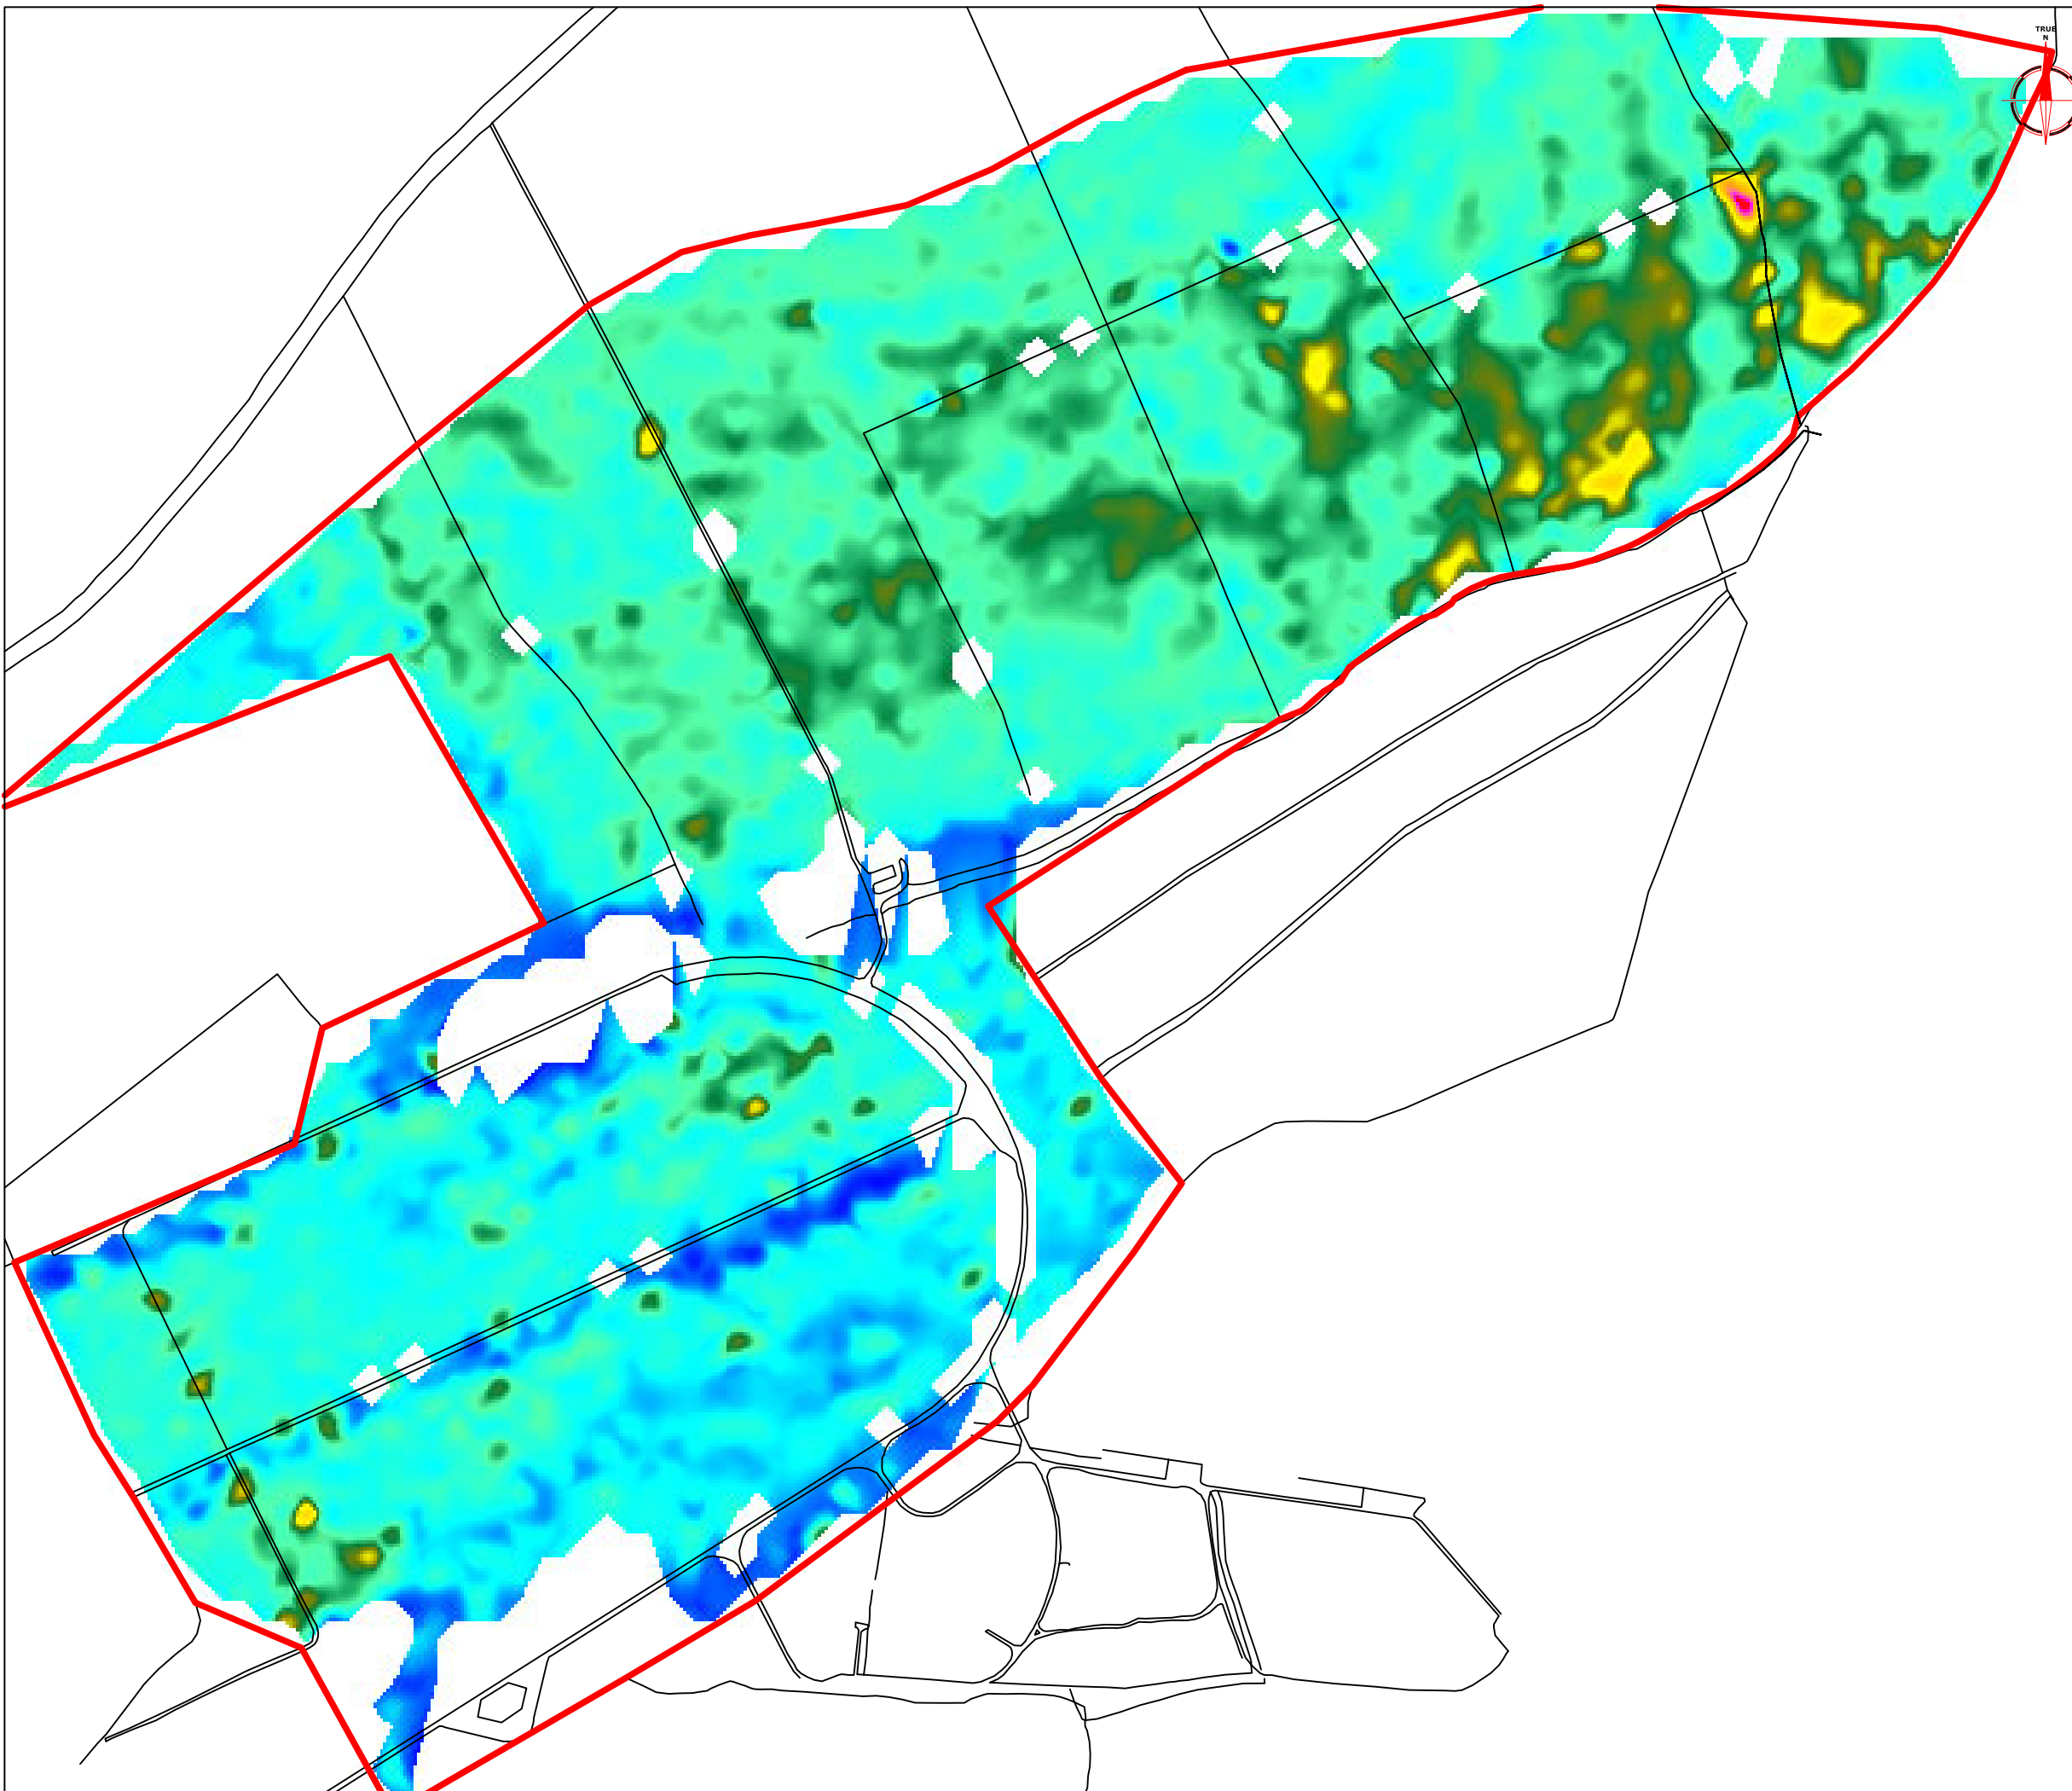

Amendments		
Issue No.	Date	Description
-	-	-
-	-	-

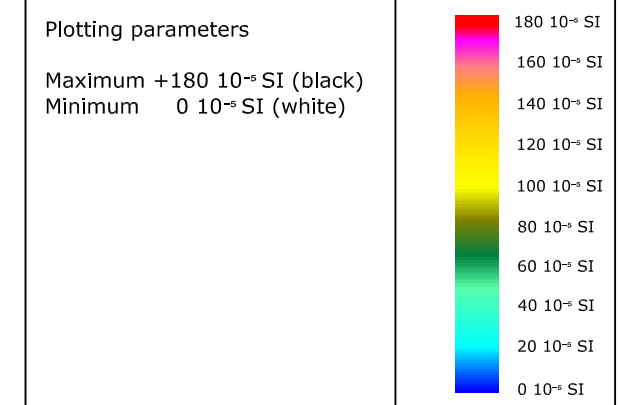


Client  
**ARCHAEOLOGICAL SERVICES  
AND CONSULTANCY LTD**

Project Title Job No. 1936  
**GEOPHYSICAL SURVEY -  
WAKERLEY, NORTHAMPTONSHIRE**

Subject  
**MAGNETIC SUSCEPTIBILITY  
DATA**

**STRATASCAN™**  
GEOPHYSICS FOR ARCHAEOLOGY  
AND ENGINEERING  
VINEYARD HOUSE  
UPPER HOOK ROAD  
UPTON UPON SEVERN  
UK  
WR8 0SA  
T: +44 (0)1684 592266  
F: +44 (0)1684 594142  
E: info@stratascan.co.uk  
www.stratascan.co.uk

 

Scale **1:6000** 

Plot <b>A3</b>	Checked by <b>DJS</b>	Issue No. <b>01</b>
Survey date <b>JAN 05</b>	Drawn by <b>KTD</b>	Figure No. <b>02</b>



Amendments		
Issue No.	Date	Description
-	-	-
-	-	-

Client  
**ARCHAEOLOGICAL SERVICES  
 AND CONSULTANCY LTD**

Project Title  
**GEOPHYSICAL SURVEY -  
 WAKERLEY, NORTHAMPTONSHIRE**

Job No. 1936

Subject  
 SITE PLAN SHOWING LOCATION OF  
 SURVEY GRIDS FOR MAGNETOMETER  
 SURVEY



**STRATASCAN™**  
 GEOPHYSICS FOR ARCHAEOLOGY  
 AND ENGINEERING  
 VINEYARD HOUSE  
 UPPER HOOK ROAD  
 UPTON UPON SEVERN  
 UK  
 WR8 0SA  
 T: +44 (0)1684 592266  
 F: +44 (0)1684 594142  
 E: info@stratascan.co.uk  
 www.stratascan.co.uk

REGISTERED ORGANISATION  
 IFA

Scale  
**1:6000**

0m 60 120 180 240m

Plot <b>A3</b>	Checked by <b>DJS</b>	Issue No. <b>01</b>
Survey date <b>JAN 05</b>	Drawn by <b>KTD</b>	Figure No. <b>03</b>

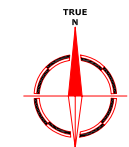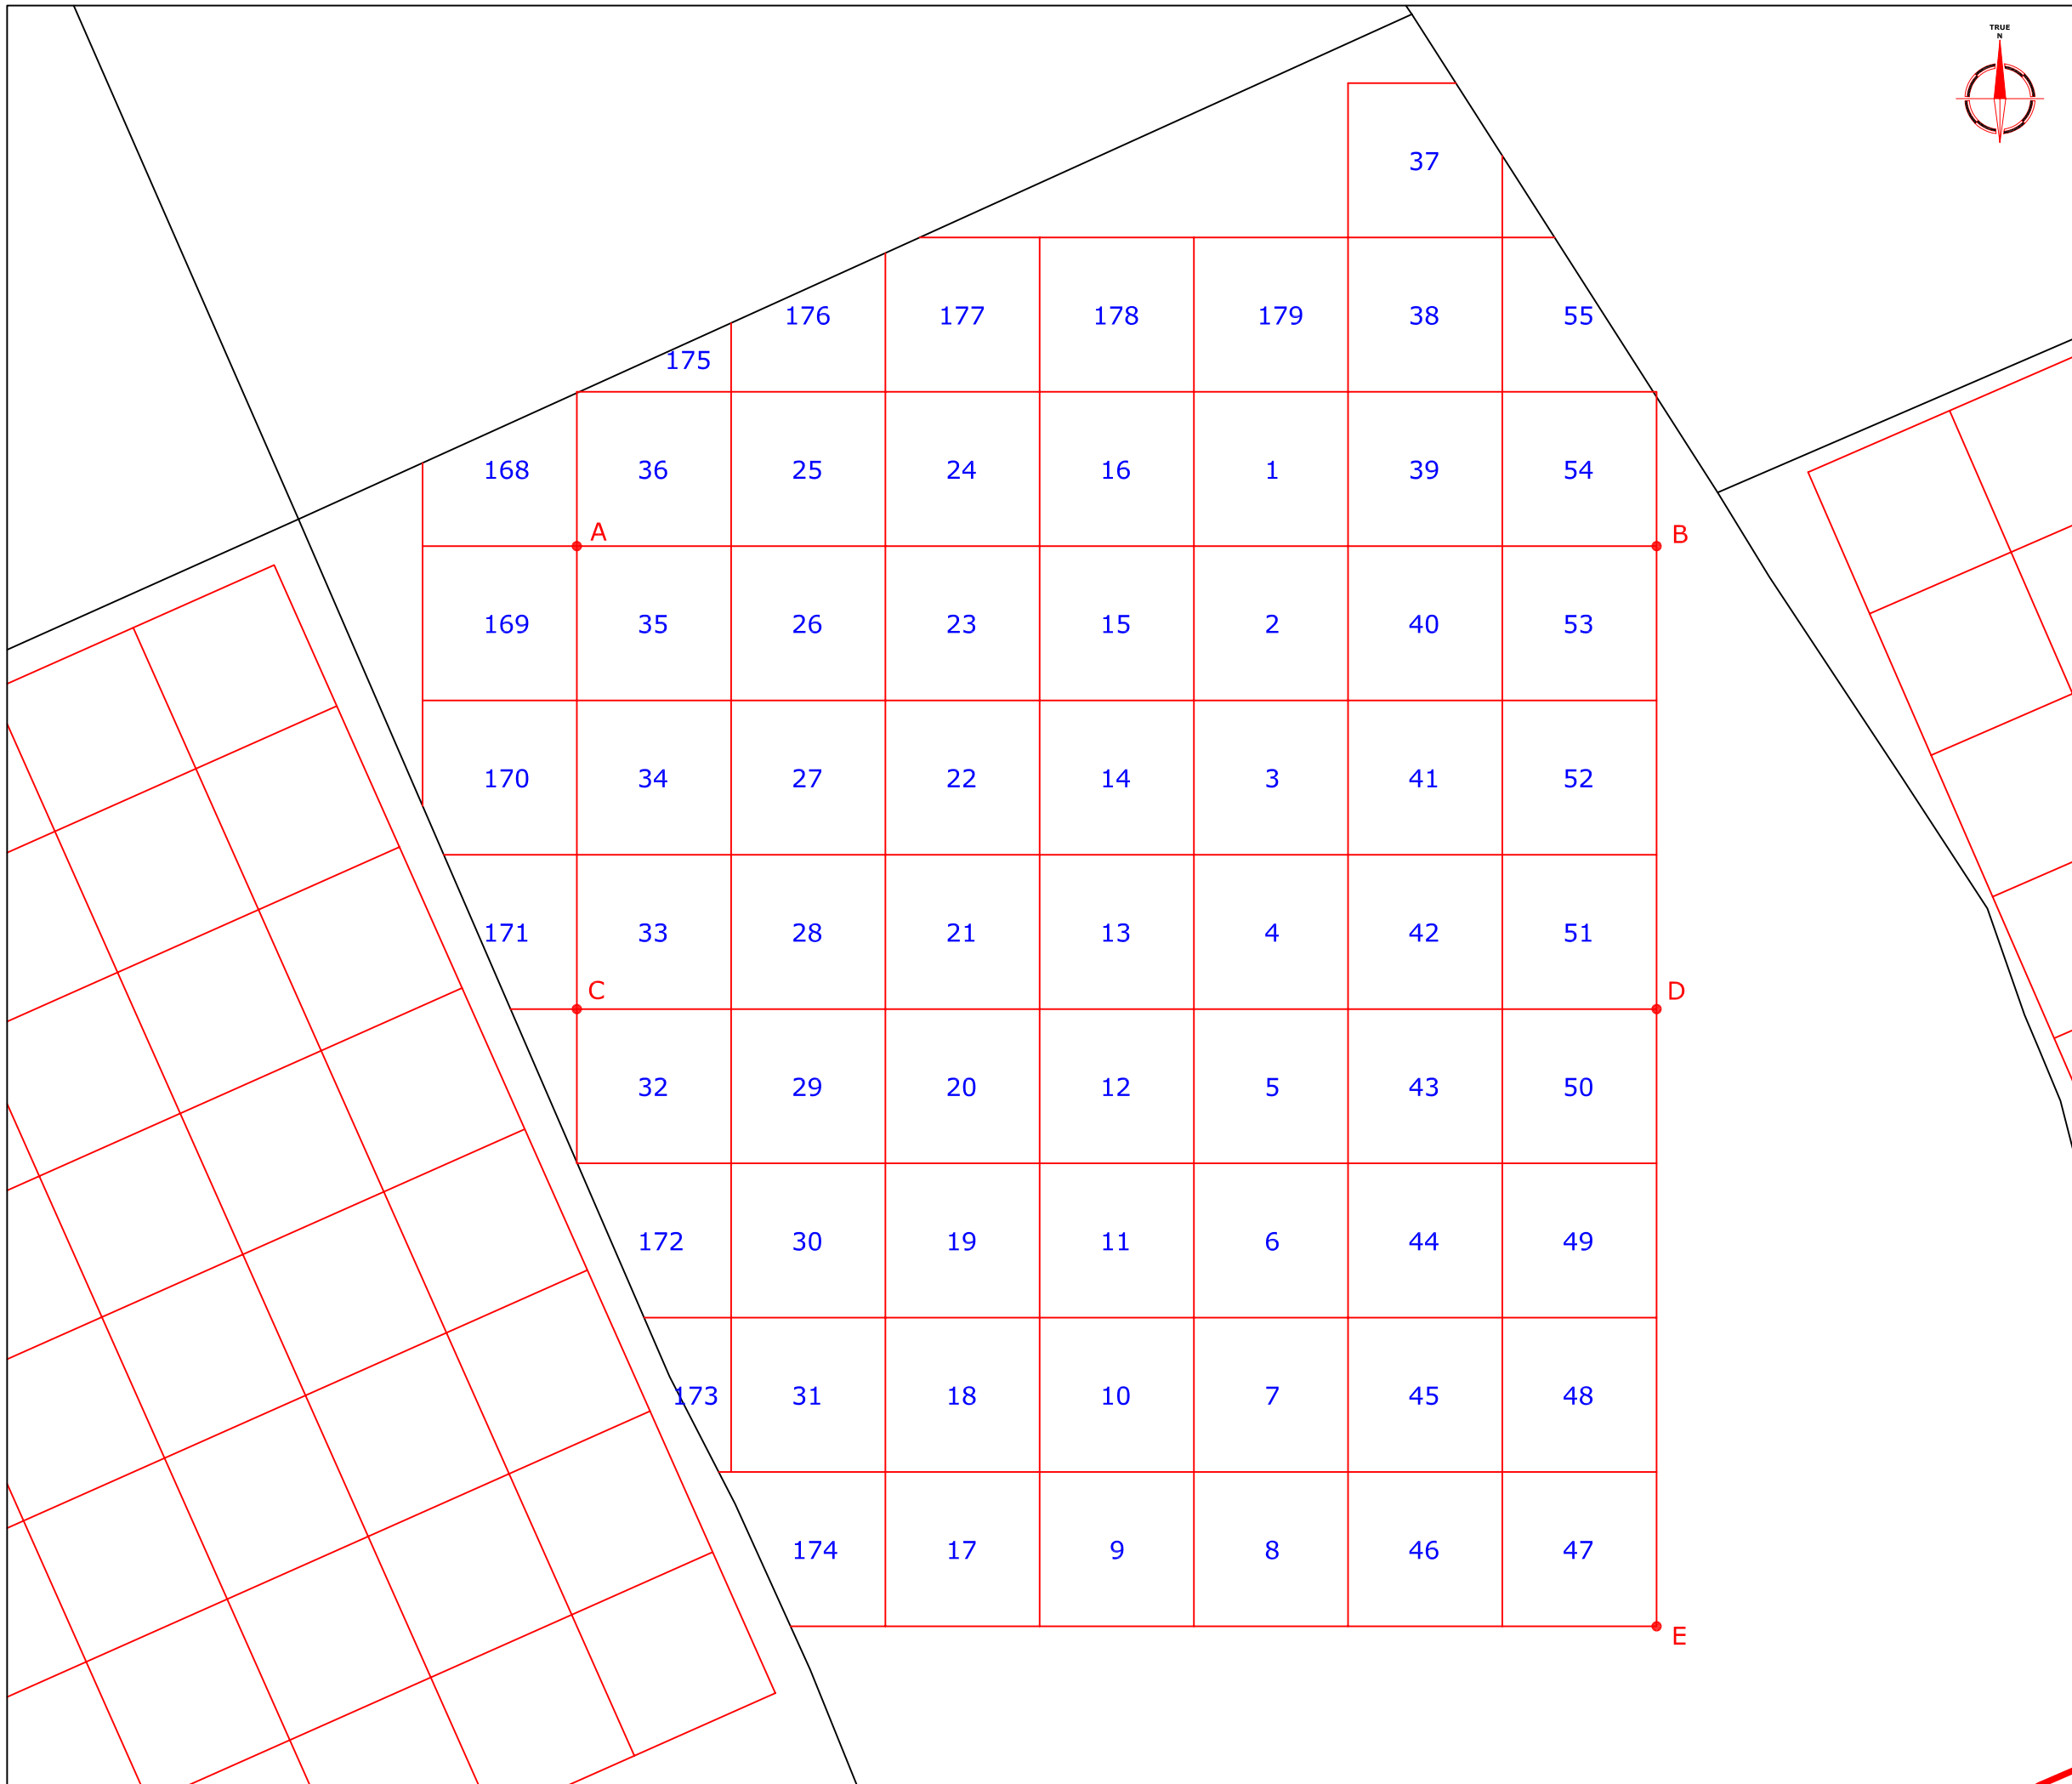

Amendments		
Issue No.	Date	Description
-	-	-
-	-	-

REFERENCING INFORMATION	
A	494978.9, 298703.7
B	495188.9, 298703.7
C	494978.9, 298613.7
D	495188.9, 298613.7
E	495188.9, 298493.7
A	OS co-ordinate reference
2	Survey grid number



Client	ARCHAEOLOGICAL SERVICES AND CONSULTANCY LTD	
Project Title	Job No.	1936
GEOPHYSICAL SURVEY - WAKERLEY, NORTHAMPTONSHIRE		
Subject	SITE PLAN SHOWING LOCATION OF SURVEY GRIDS AND REFERENCING - AREA 1	

**STRATASCAN™**  
 GEOPHYSICS FOR ARCHAEOLOGY  
 AND ENGINEERING  
 VINEYARD HOUSE  
 UPPER HOOK ROAD  
 UPTON UPON SEVERN  
 UK  
 WR8 0SA  
 T: +44 (0)1684 592266  
 F: +44 (0)1684 594142  
 E: info@stratascan.co.uk  
 www.stratascan.co.uk

Scale	1:1250	
Plot	Checked by	Issue No.
A3	DJS	01
Survey date	Drawn by	Figure No.
JAN 05	KTD	04



Amendments		
Issue No.	Date	Description
-	-	-
-	-	-

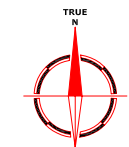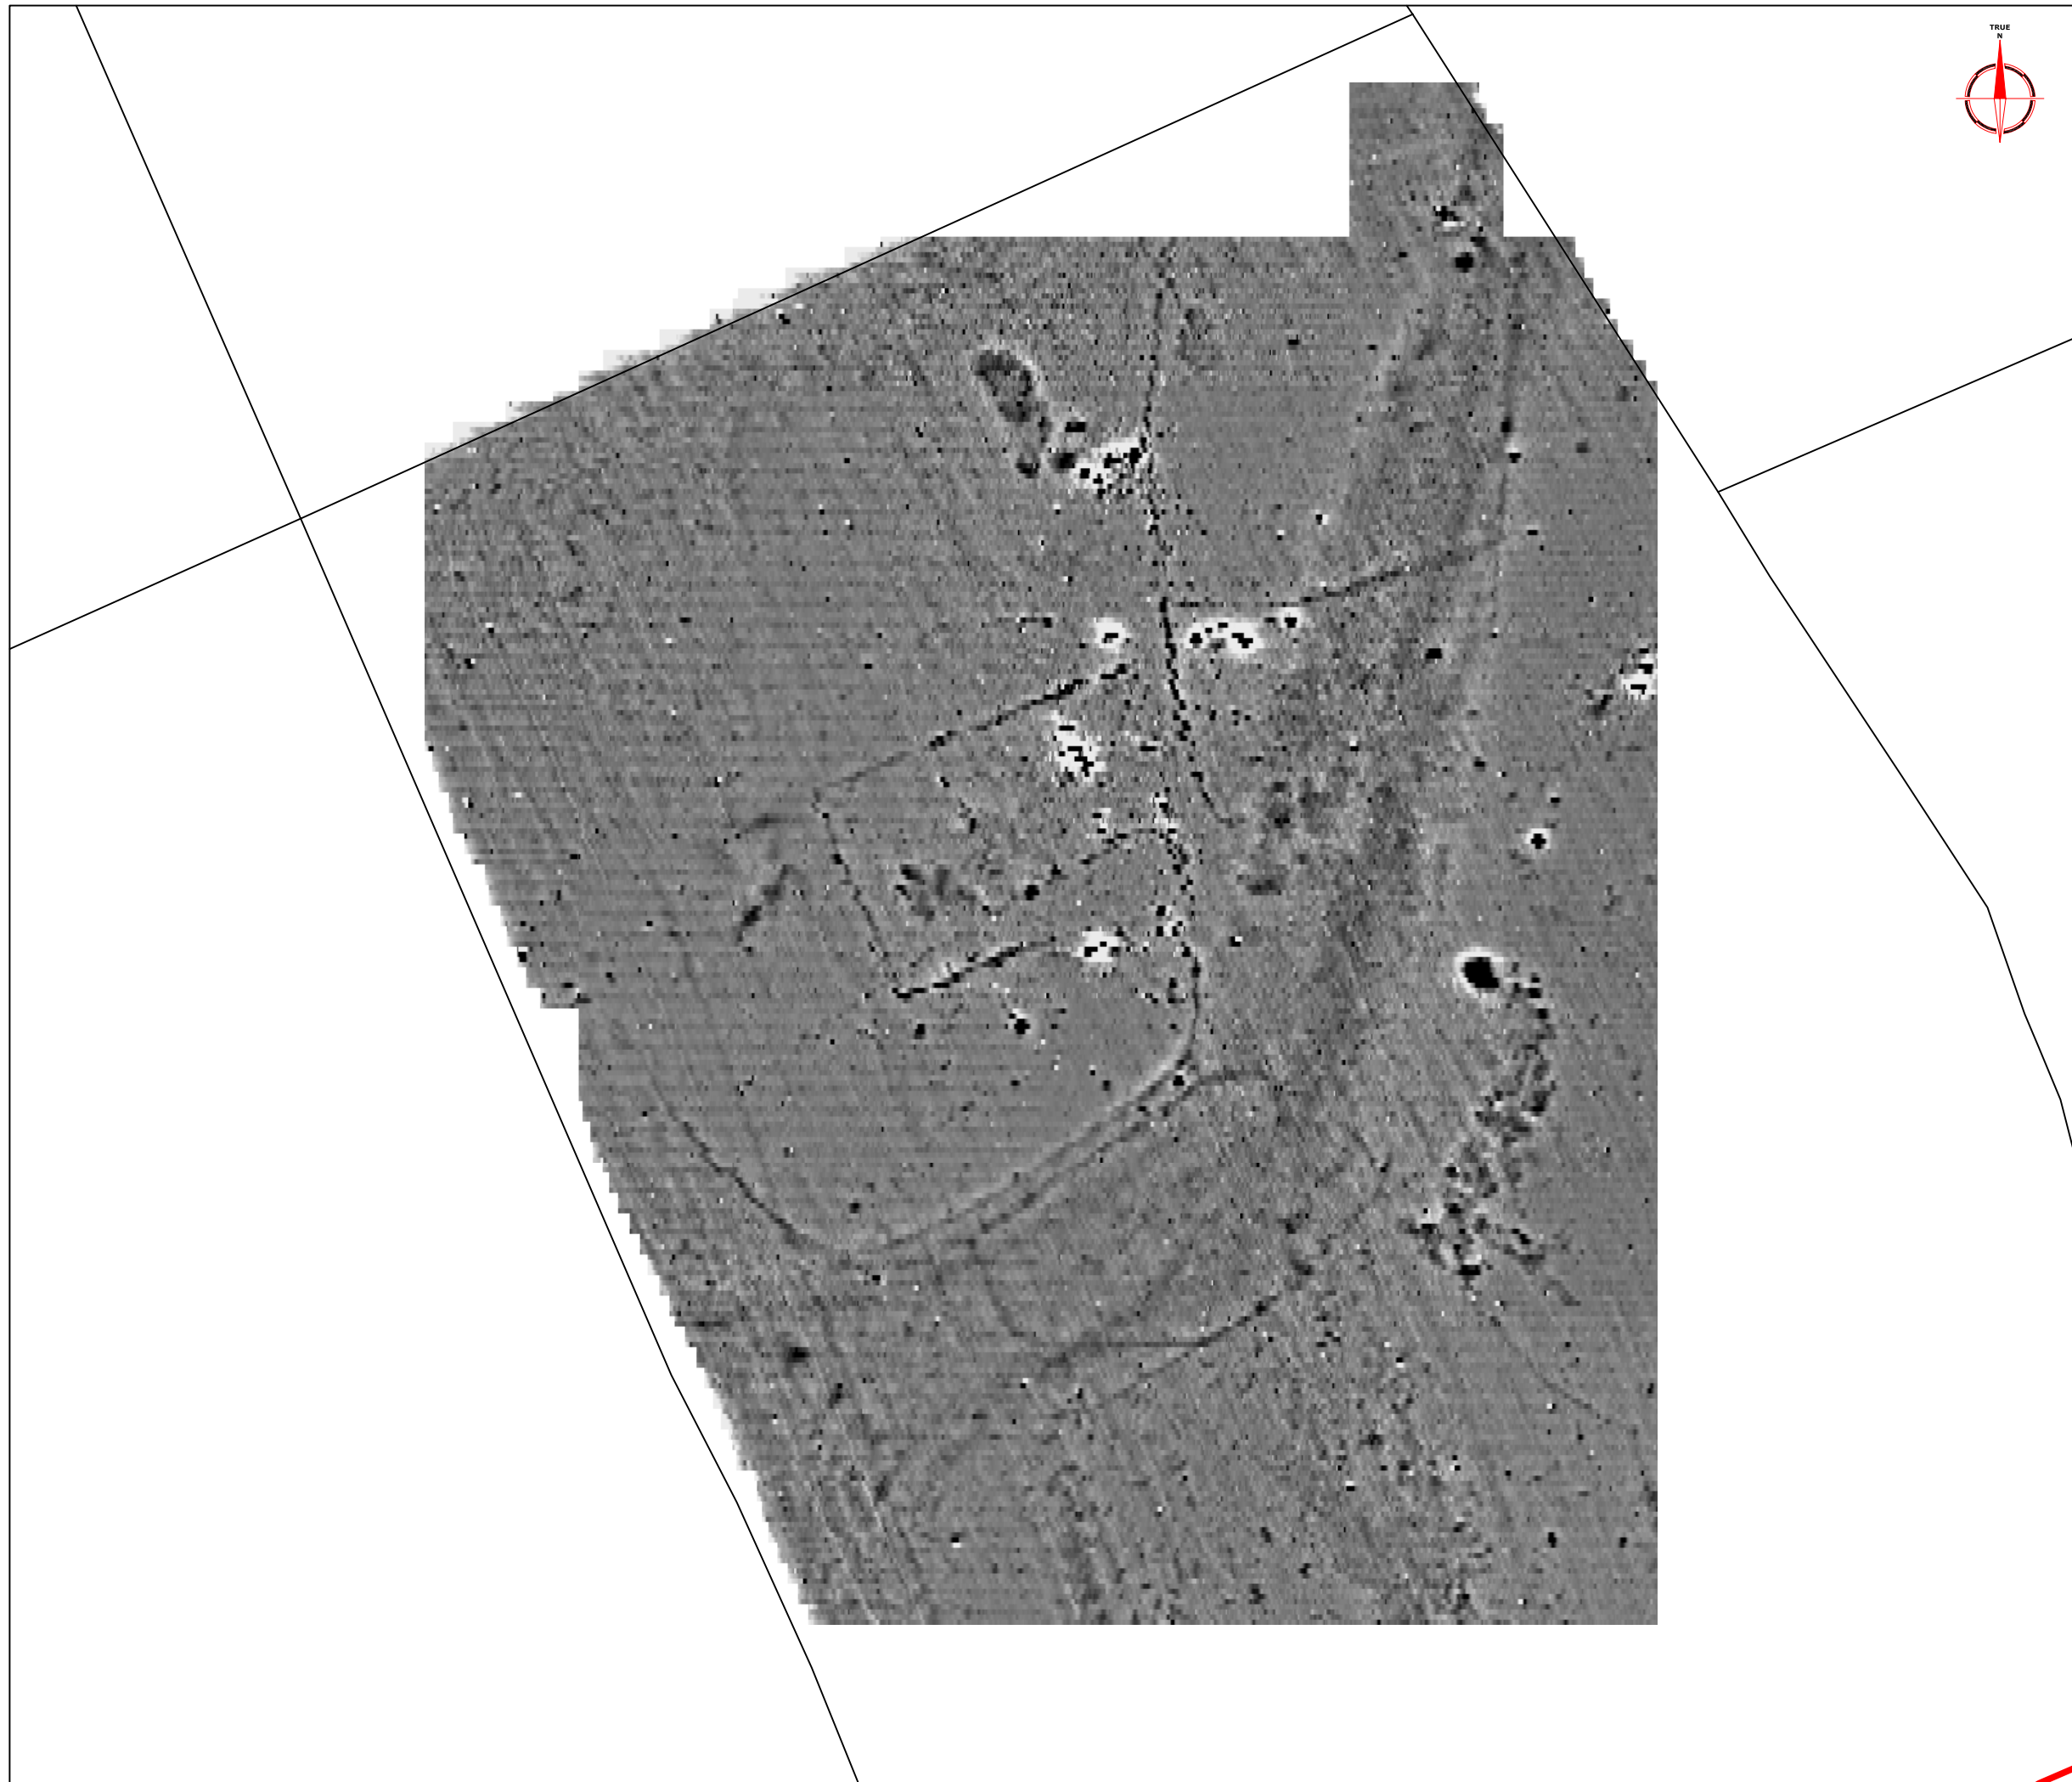Plotting parameters

Maximum +8nT (black)  
Minimum -8nT (white)

-3SD                      +3SD

Client  
**ARCHAEOLOGICAL SERVICES  
AND CONSULTANCY LTD**



Project Title                      Job No.    1936  
**GEOPHYSICAL SURVEY -  
WAKERLEY, NORTHAMPTONSHIRE**

Subject  
**PLOT OF RAW  
MAGNETOMETER DATA -  
AREA 1**

**STRATASCAN™**  
GEOPHYSICS FOR ARCHAEOLOGY  
AND ENGINEERING  
VINEYARD HOUSE  
UPPER HOOK ROAD  
UPTON UPON SEVERN  
UK  
WR8 0SA  
T: +44 (0)1684 592266  
F: +44 (0)1684 594142  
E: info@stratascan.co.uk  
www.stratascan.co.uk

Scale                      1:1250                      0m    10    20    30    40    50m

Plot <b>A3</b>	Checked by <b>DJS</b>	Issue No. <b>01</b>
Survey date <b>JAN 05</b>	Drawn by <b>KTD</b>	Figure No. <b>05</b>

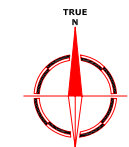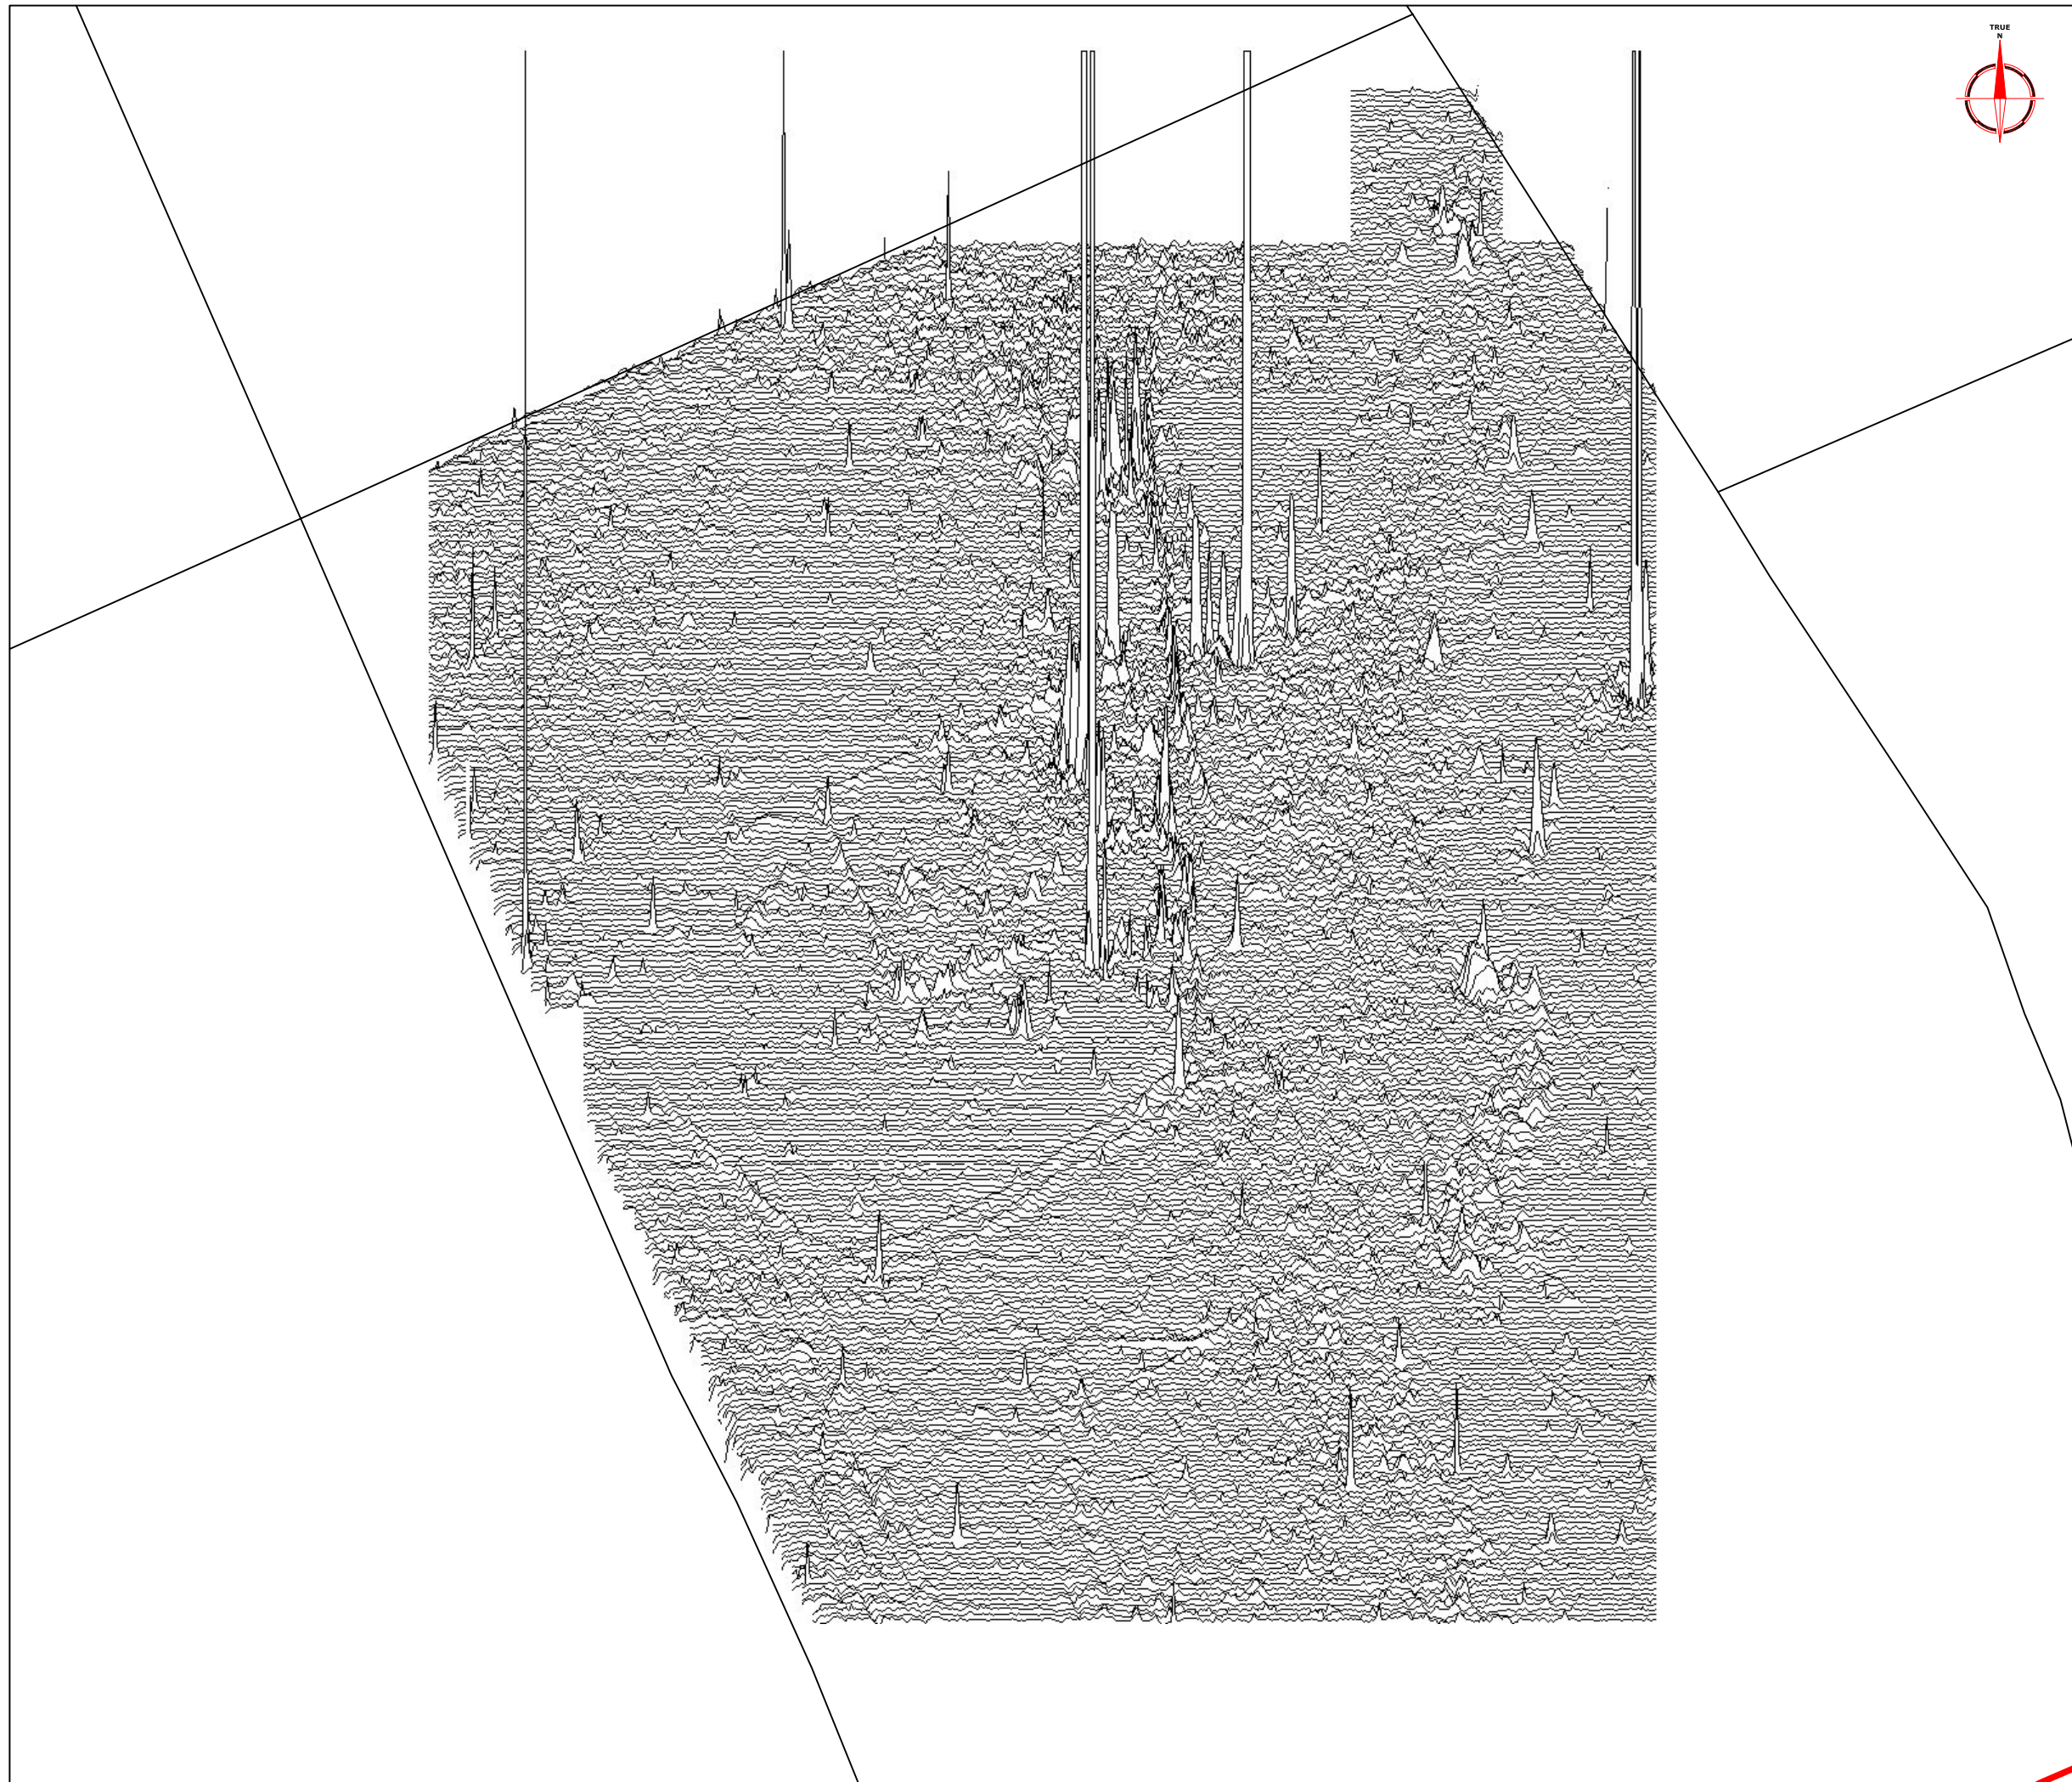

Amendments		
Issue No.	Date	Description
-	-	-
-	-	-

Plotting parameters	250nT
+50nT/cm vertical displacement	200nT
(Positive values displace above the trace line. Hidden values have not been plotted)	150nT
	100nT
	50nT
	0nT

Client  
**ARCHAEOLOGICAL SERVICES AND CONSULTANCY LTD**



Project Title Job No. 1936  
**GEOPHYSICAL SURVEY - WAKERLEY, NORTHAMPTONSHIRE**

Subject  
**TRACE PLOT OF RAW MAGNETOMETER DATA SHOWING POSITIVE VALUES - AREA 1**

**STRATASCAN™**  
 GEOPHYSICS FOR ARCHAEOLOGY  
 AND ENGINEERING  
 VINEYARD HOUSE  
 UPPER HOOK ROAD  
 UPTON UPON SEVERN  
 UK  
 WR8 0SA  
 T: +44 (0)1684 592266  
 F: +44 (0)1684 594142  
 E: info@stratascan.co.uk  
 www.stratascan.co.uk

Scale **1:1250**

Plot <b>A3</b>	Checked by <b>DJS</b>	Issue No. <b>01</b>
Survey date <b>JAN 05</b>	Drawn by <b>KTD</b>	Figure No. <b>06</b>

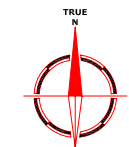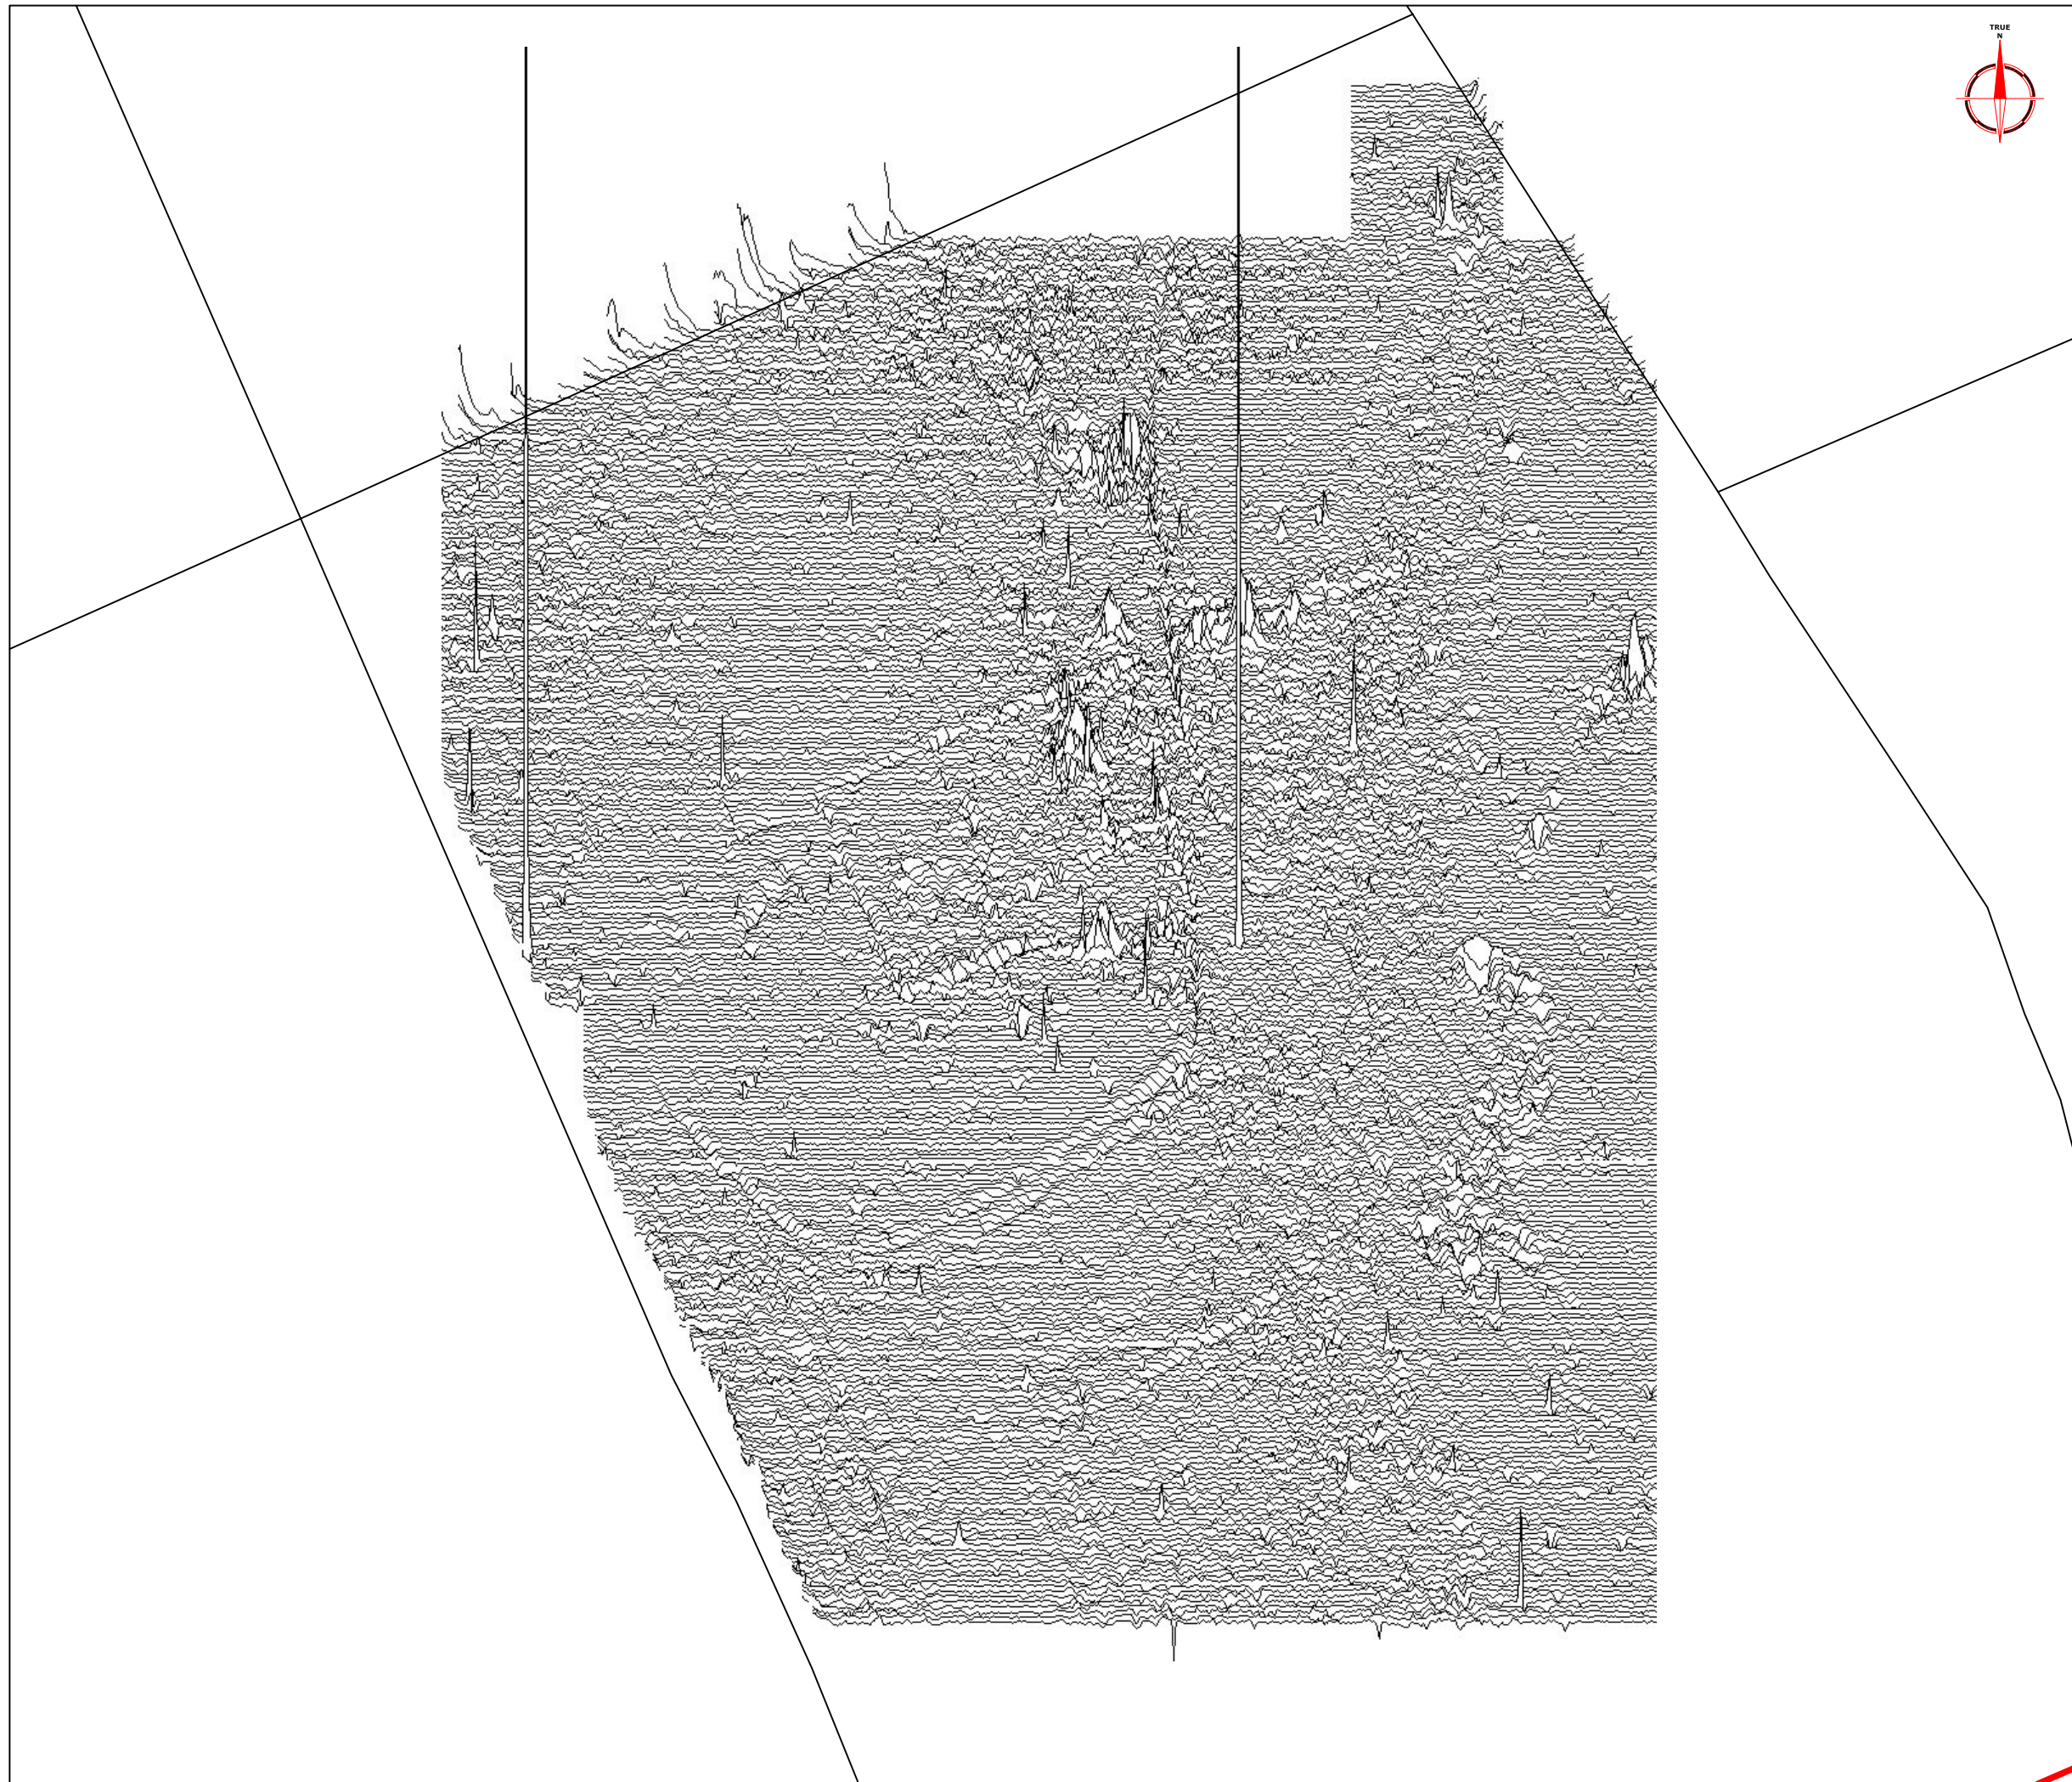

Amendments		
Issue No.	Date	Description
-	-	-

Plotting parameters	-250nT
-50nT/cm vertical displacement	-200nT
(Negative values displace above the trace line. Hidden values have not been plotted)	-150nT
	-100nT
	-50nT
	0nT

Client  
**ARCHAEOLOGICAL SERVICES AND CONSULTANCY LTD**

Project Title Job No. 1936  
**GEOPHYSICAL SURVEY - WAKERLEY, NORTHAMPTONSHIRE**


Subject  
**TRACE PLOT OF RAW MAGNETOMETER DATA SHOWING NEGATIVE VALUES - AREA 1**

**STRATASCAN™**  
 GEOPHYSICS FOR ARCHAEOLOGY  
 AND ENGINEERING  
 VINEYARD HOUSE  
 UPPER HOOK ROAD  
 UPTON UPON SEVERN  
 UK  
 WR8 0SA  
 T: +44 (0)1684 592266  
 F: +44 (0)1684 594142  
 E: info@stratascan.co.uk  
 www.stratascan.co.uk



Scale **1:1250**

Plot <b>A3</b>	Checked by <b>DJS</b>	Issue No. <b>01</b>
Survey date <b>JAN 05</b>	Drawn by <b>KTD</b>	Figure No. <b>07</b>

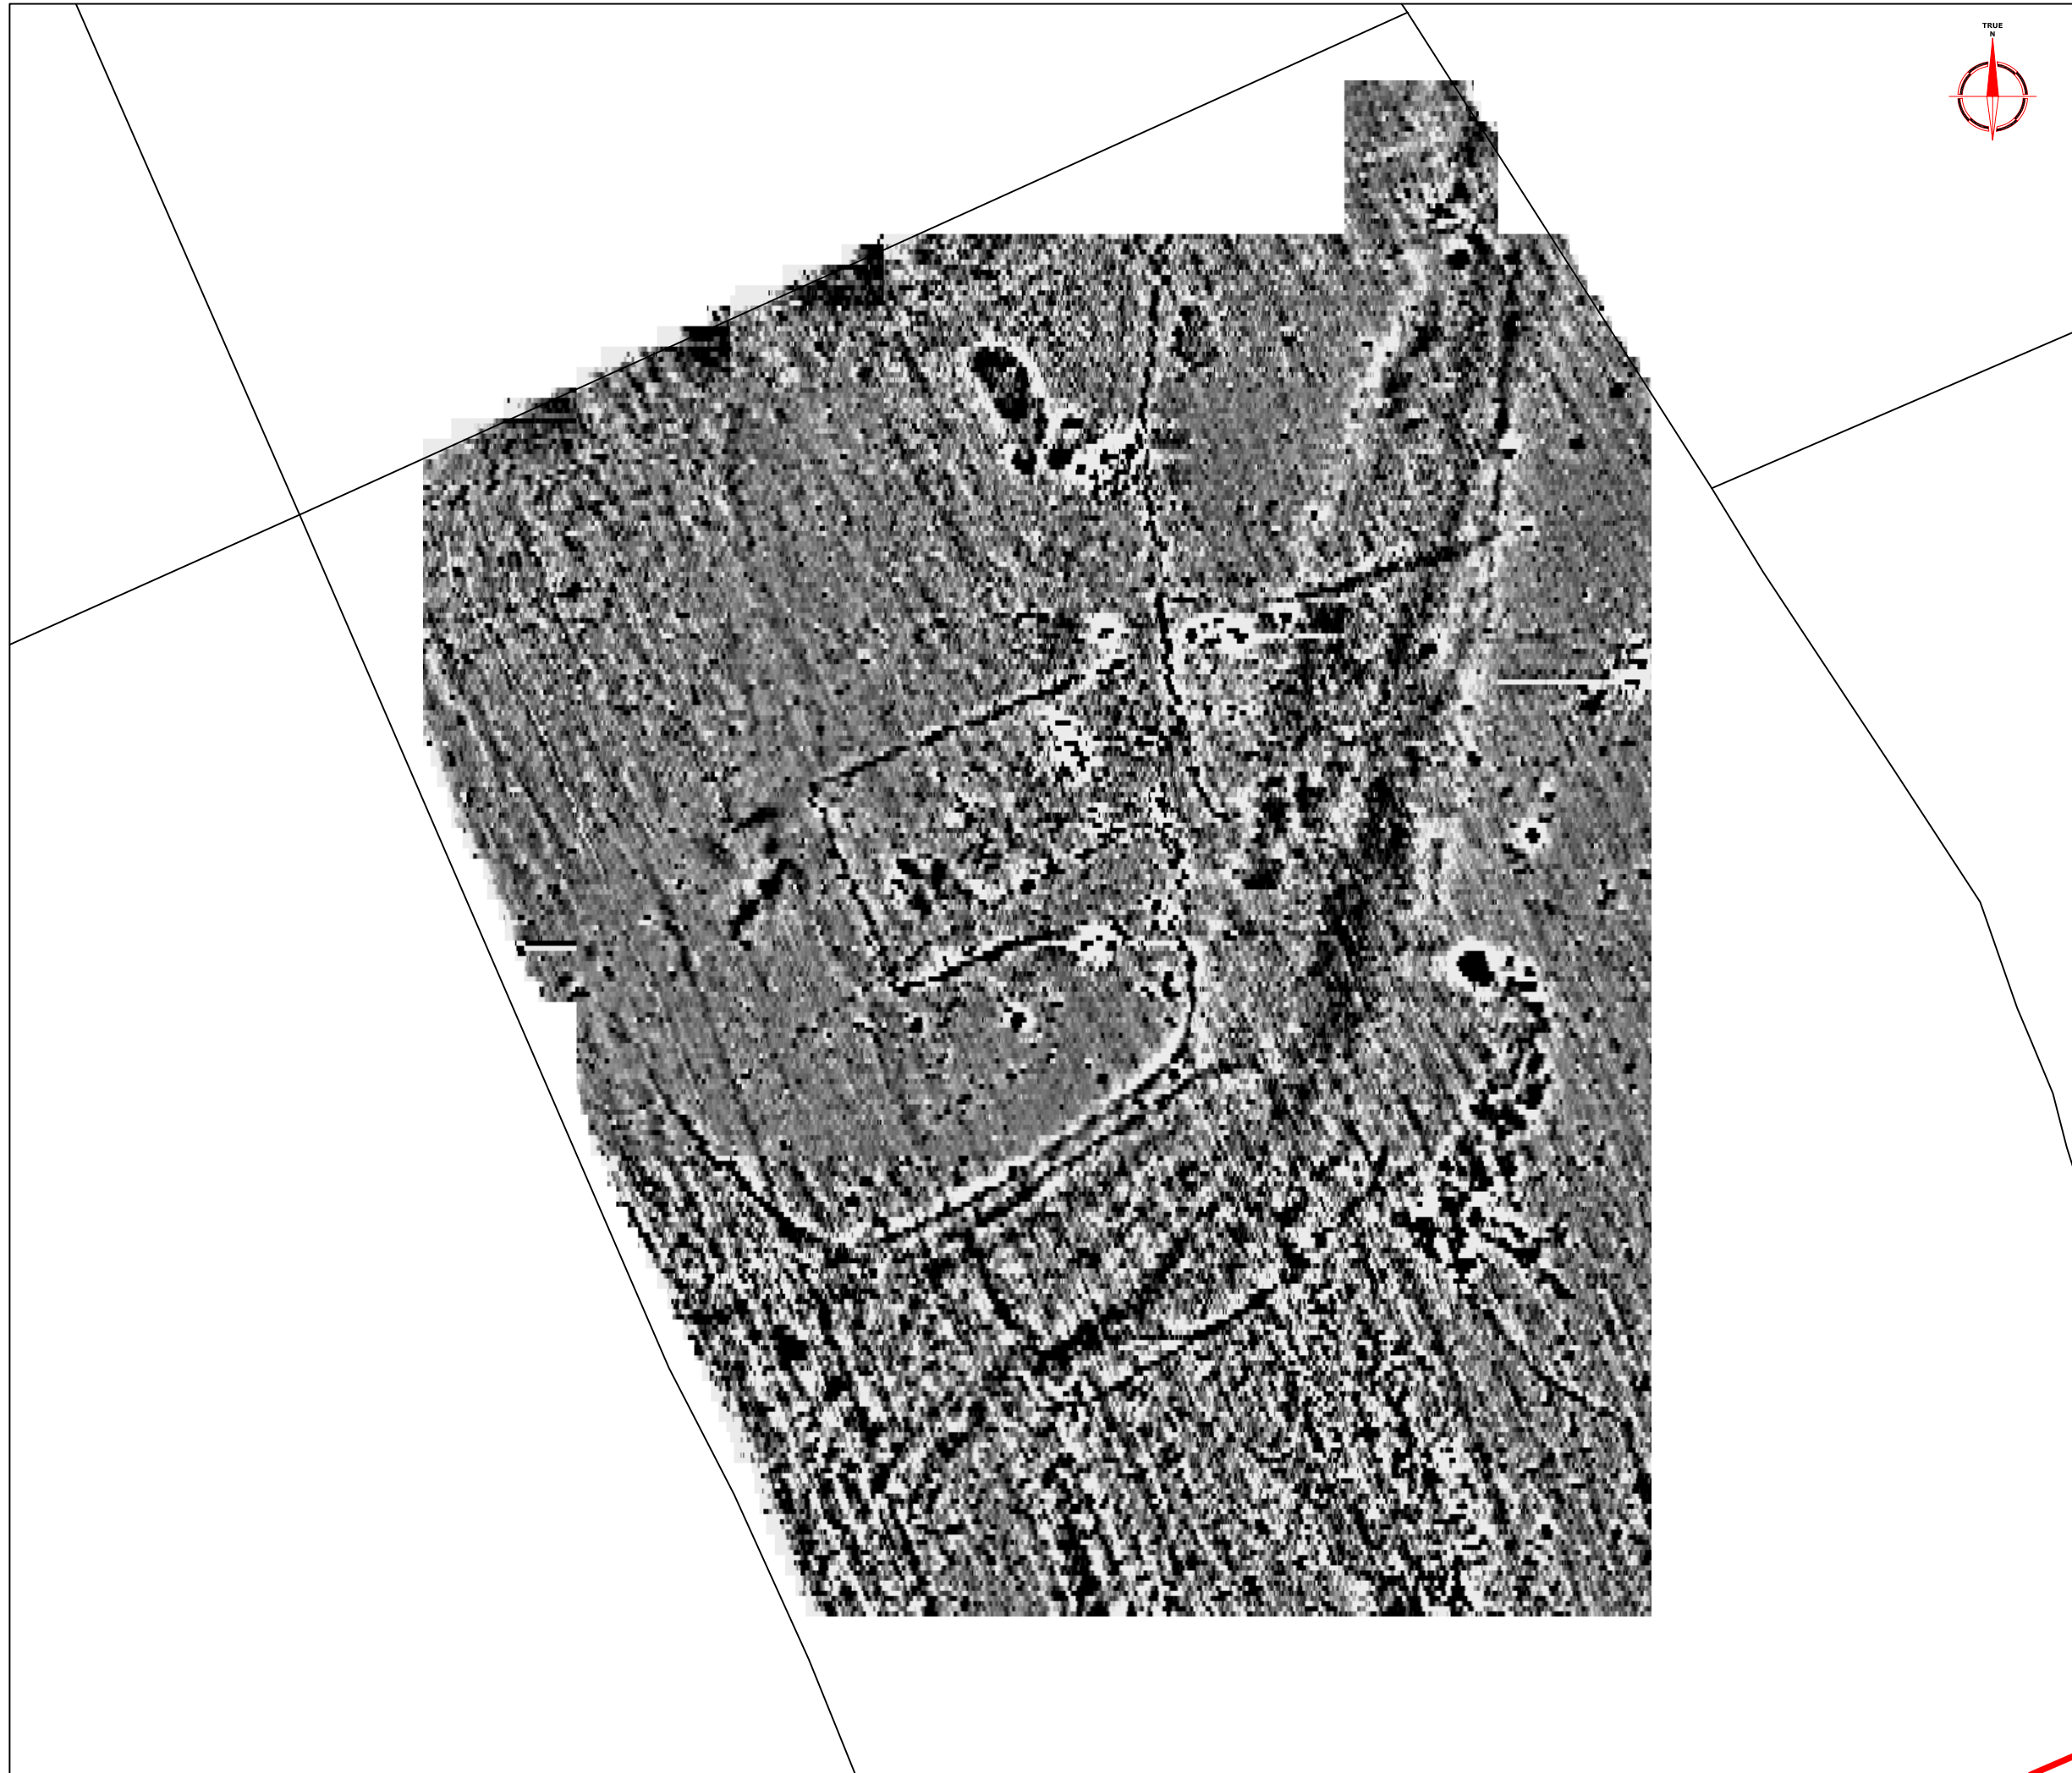

Amendments		
Issue No.	Date	Description
-	-	-
-	-	-

Plotting parameters

Maximum +2nT (black)  
Minimum -2nT (white)

-3SD      +3SD

Client  
**ARCHAEOLOGICAL SERVICES  
AND CONSULTANCY LTD**

Project Title      Job No. 1936  
**GEOPHYSICAL SURVEY -  
WAKERLEY, NORTHAMPTONSHIRE**

Subject  
**PLOT OF PROCESSED  
MAGNETOMETER DATA - AREA 1**

**STRATASCAN™**  
GEOPHYSICS FOR ARCHAEOLOGY  
AND ENGINEERING  
VINEYARD HOUSE  
UPPER HOOK ROAD  
UPTON UPON SEVERN  
UK  
WR8 0SA  
T: +44 (0)1684 592266  
F: +44 (0)1684 594142  
E: info@stratascan.co.uk  
www.stratascan.co.uk



Scale **1:1250** 0m 10 20 30 40 50m

Plot <b>A3</b>	Checked by <b>DJS</b>	Issue No. <b>01</b>
Survey date <b>JAN 05</b>	Drawn by <b>KTD</b>	Figure No. <b>08</b>





Amendments		
Issue No.	Date	Description
-	-	-
-	-	-

KEY	
	Positive linear anomaly - agricultural mark
	Positive linear anomaly - cut feature of possible archaeological origin
	Positive linear anomaly - cut feature of uncertain origin
	Discrete low magnitude positive response - possible pit
	Positive area anomaly - of possible archaeological origin
	Area of magnetic debris
	Strong discrete dipolar anomaly - possible thermoremanent feature?
	Positive area anomaly - possible palaeo- channel
	Strong discrete positive anomaly with negative return - ferrous object
5	Anomaly code

Client  
**ARCHAEOLOGICAL SERVICES AND CONSULTANCY LTD**



Project Title Job No. 1936  
**GEOPHYSICAL SURVEY - WAKERLEY, NORTHAMPTONSHIRE**

Subject  
 ABSTRACTION AND INTERPRETATION OF MAGNETOMETER ANOMALIES - AREA 1

**STRATASCAN™**  
 GEOPHYSICS FOR ARCHAEOLOGY AND ENGINEERING  
 VINEYARD HOUSE  
 UPPER HOOK ROAD  
 UPTON UPON SEVERN  
 UK  
 WR8 0SA  
 T: +44 (0)1684 592266  
 F: +44 (0)1684 594142  
 E: info@stratascan.co.uk  
 www.stratascan.co.uk

Scale **1:1250**

Plot <b>A3</b>	Checked by <b>DJS</b>	Issue No. <b>01</b>
Survey date <b>JAN 05</b>	Drawn by <b>KTD</b>	Figure No. <b>09</b>

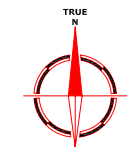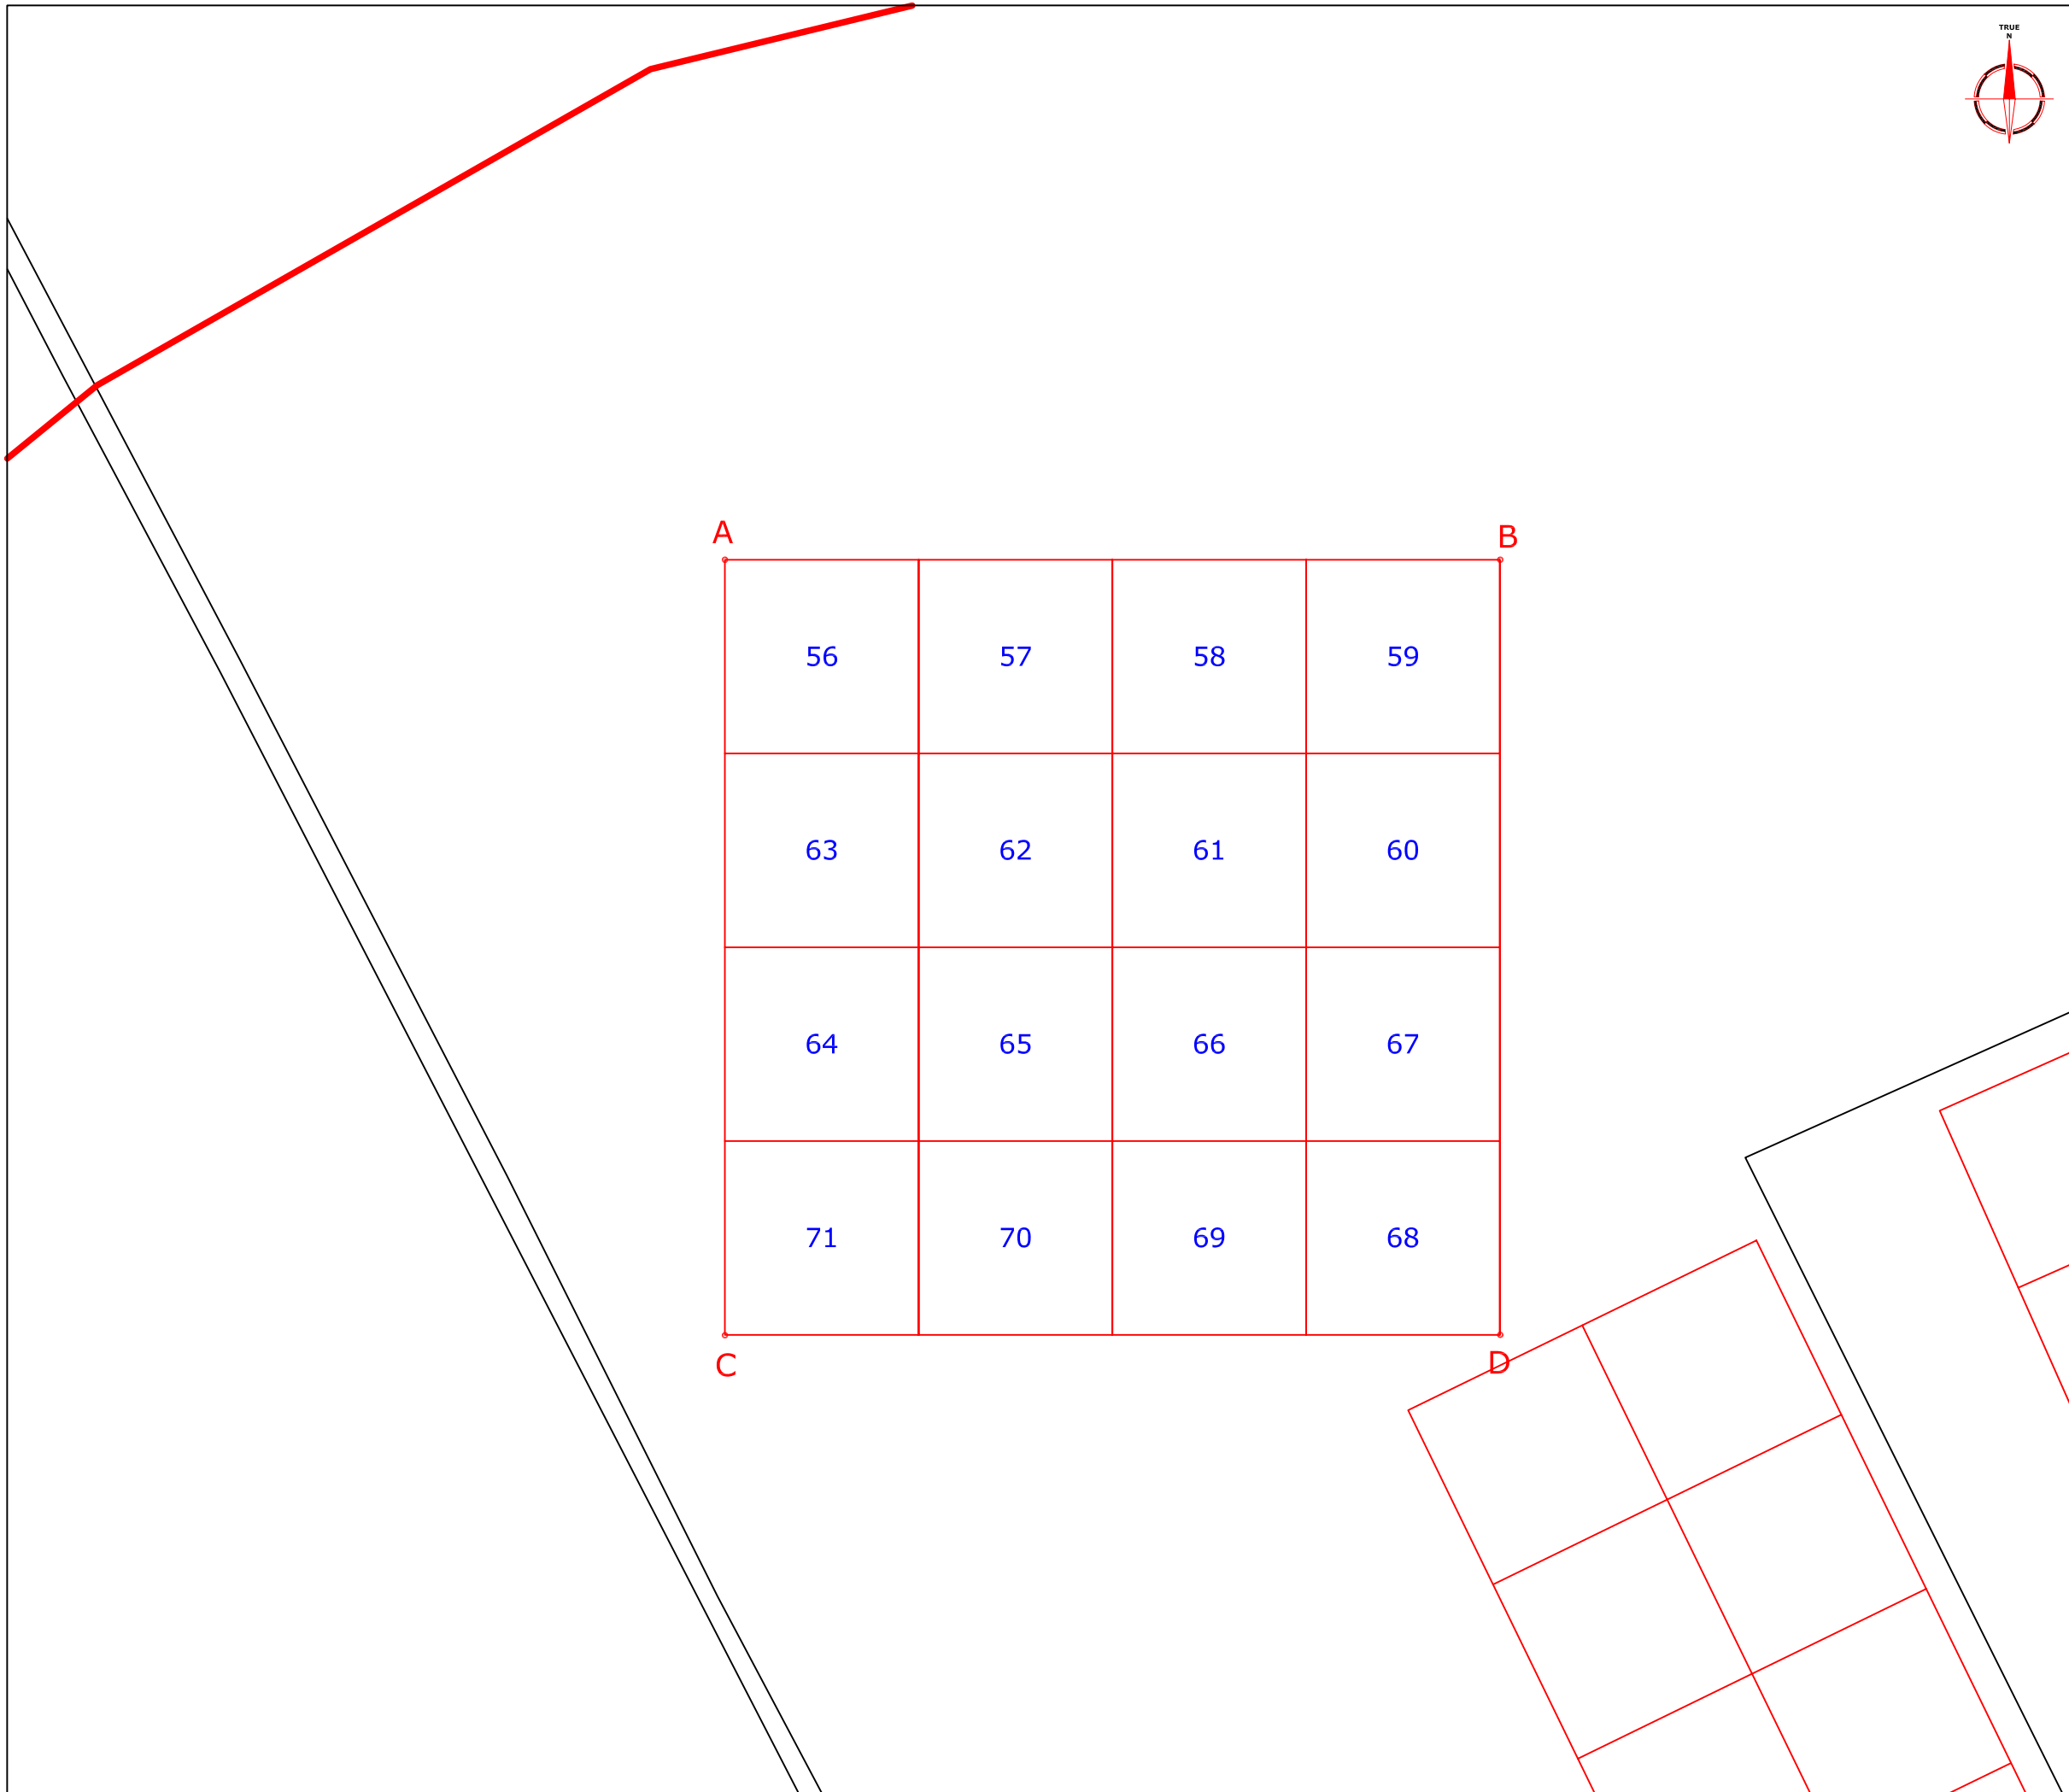

Amendments		
Issue No.	Date	Description
-	-	-
-	-	-

REFERENCING INFORMATION	
A	494540, 298700
B	494660, 298700
C	494540, 298580
D	494660, 298580
A	OS co-ordinate reference
65	Survey grid number

Client	ARCHAEOLOGICAL SERVICES AND CONSULTANCY LTD	
Project Title	Job No.	1936
GEOPHYSICAL SURVEY - WAKERLEY, NORTHAMPTONSHIRE		
Subject	SITE PLAN SHOWING LOCATION OF SURVEY GRIDS AND REFERENCING - AREA 2	

**STRATASCAN™**  
 GEOPHYSICS FOR ARCHAEOLOGY AND ENGINEERING  
 VINEYARD HOUSE  
 UPPER HOOK ROAD  
 UPTON UPON SEVERN  
 UK  
 WR8 0SA  
 T: +44 (0)1684 592266  
 F: +44 (0)1684 594142  
 E: info@stratascan.co.uk  
 www.stratascan.co.uk

Scale **1:1000**

Plot	Checked by	Issue No.
A3	DJS	01
Survey date	Drawn by	Figure No.
JAN 05	KTD	10