

Amendments		
Issue No.	Date	Description
-	-	-
-	-	-

Plotting parameters

Maximum +8nT (black)  
Minimum -8nT (white)

-3SD                      +3SD

+8nT  
-8nT

Client  
**ARCHAEOLOGICAL SERVICES  
AND CONSULTANCY LTD**



Project Title                      Job No.    1936  
**GEOPHYSICAL SURVEY -  
WAKERLEY, NORTHAMPTONSHIRE**

Subject  
**PLOT OF RAW  
MAGNETOMETER DATA -  
AREA 2**

**STRATASCAN™**  
GEOPHYSICS FOR ARCHAEOLOGY  
AND ENGINEERING  
VINEYARD HOUSE  
UPPER HOOK ROAD  
UPTON UPON SEVERN  
UK  
WR8 0SA  
T: +44 (0)1684 592266  
F: +44 (0)1684 594142  
E: info@stratascan.co.uk  
www.stratascan.co.uk

Scale                      0m    10    20    30    40m  
**1:1000**

Plot <b>A3</b>	Checked by <b>DJS</b>	Issue No. <b>01</b>
Survey date <b>JAN 05</b>	Drawn by <b>KTD</b>	Figure No. <b>11</b>

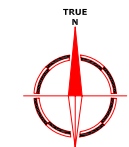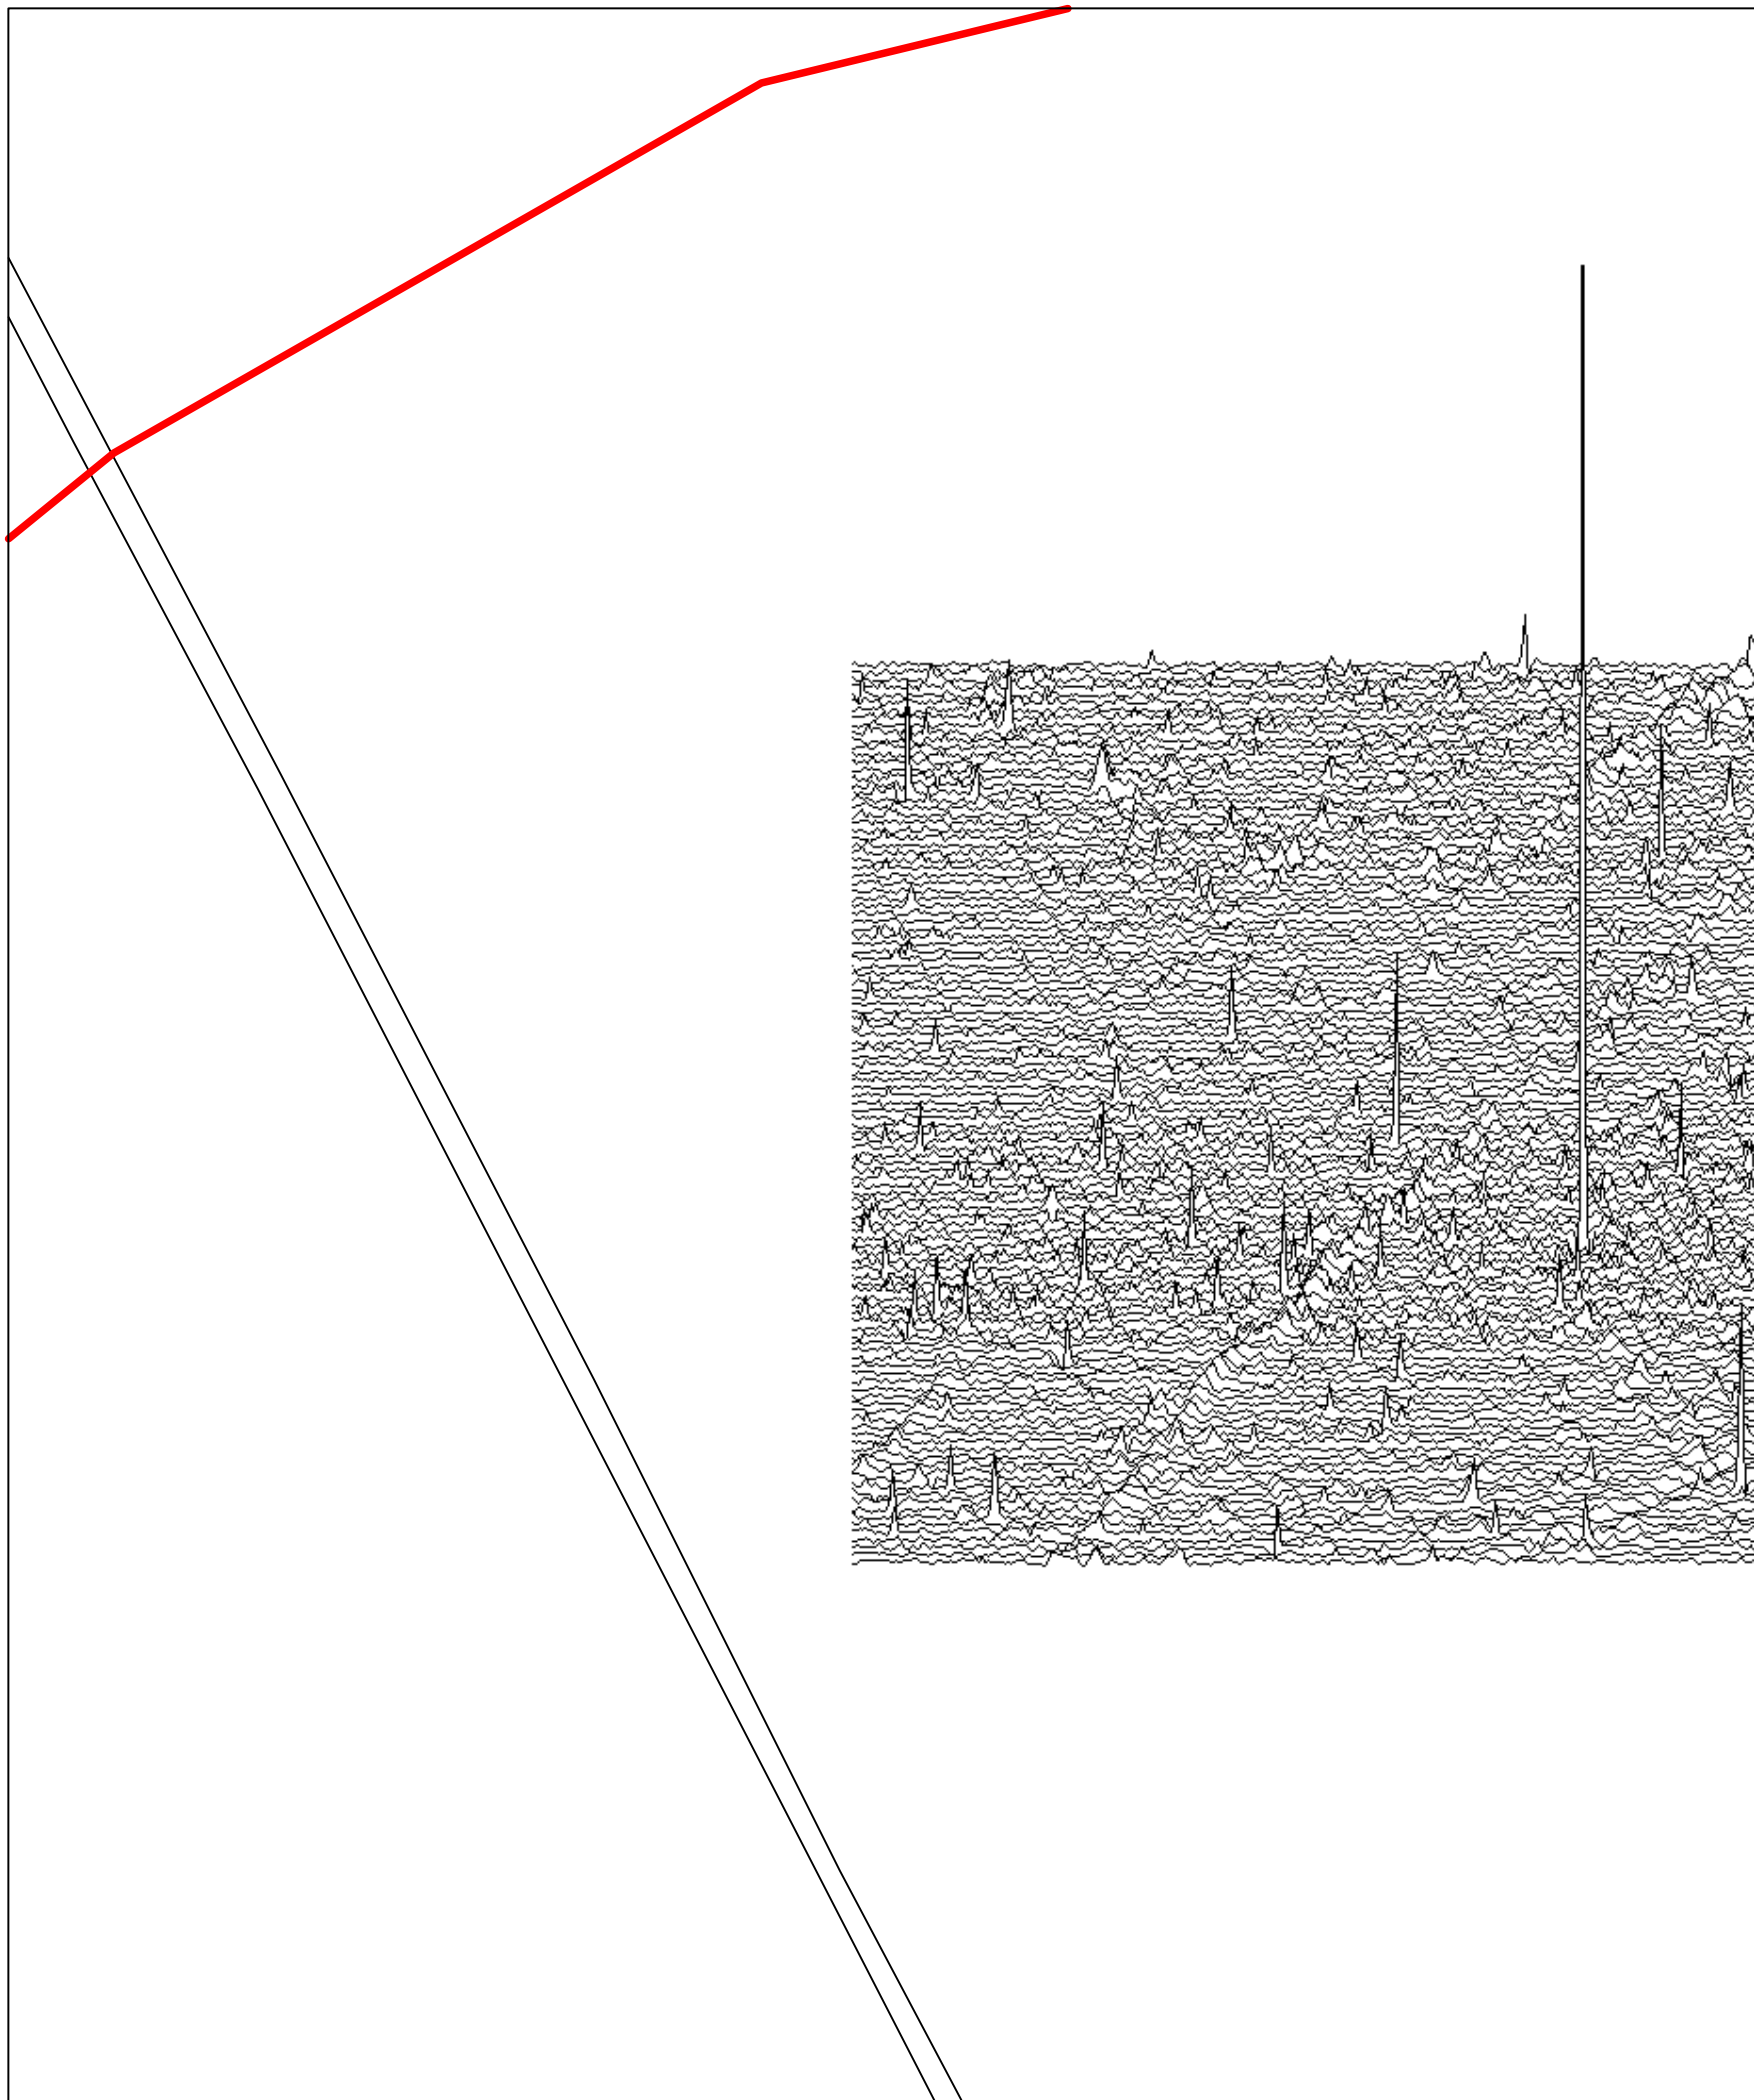


Amendments		
Issue No.	Date	Description
-	-	-
-	-	-

Plotting parameters +40nT/cm vertical displacement <i>(Positive values displace above the trace line. Hidden values have not been plotted)</i>	
--	--

Client	ARCHAEOLOGICAL SERVICES AND CONSULTANCY LTD	
Project Title	Job No.	1936
GEOPHYSICAL SURVEY - WAKERLEY, NORTHAMPTONSHIRE		
Subject	TRACE PLOT OF RAW MAGNETOMETER DATA SHOWING POSITIVE VALUES - AREA 2	
 <b>STRATASCAN™</b> GEOPHYSICS FOR ARCHAEOLOGY AND ENGINEERING VINEYARD HOUSE UPPER HOOK ROAD UPTON UPON SEVERN UK WR8 0SA T: +44 (0)1684 592266 F: +44 (0)1684 594142 E: info@stratascan.co.uk www.stratascan.co.uk		
Scale		
1:1000		
Plot	Checked by	Issue No.
A3	DJS	01
Survey date	Drawn by	Figure No.
JAN 05	KTD	12




Amendments		
Issue No.	Date	Description
-	-	-
-	-	-

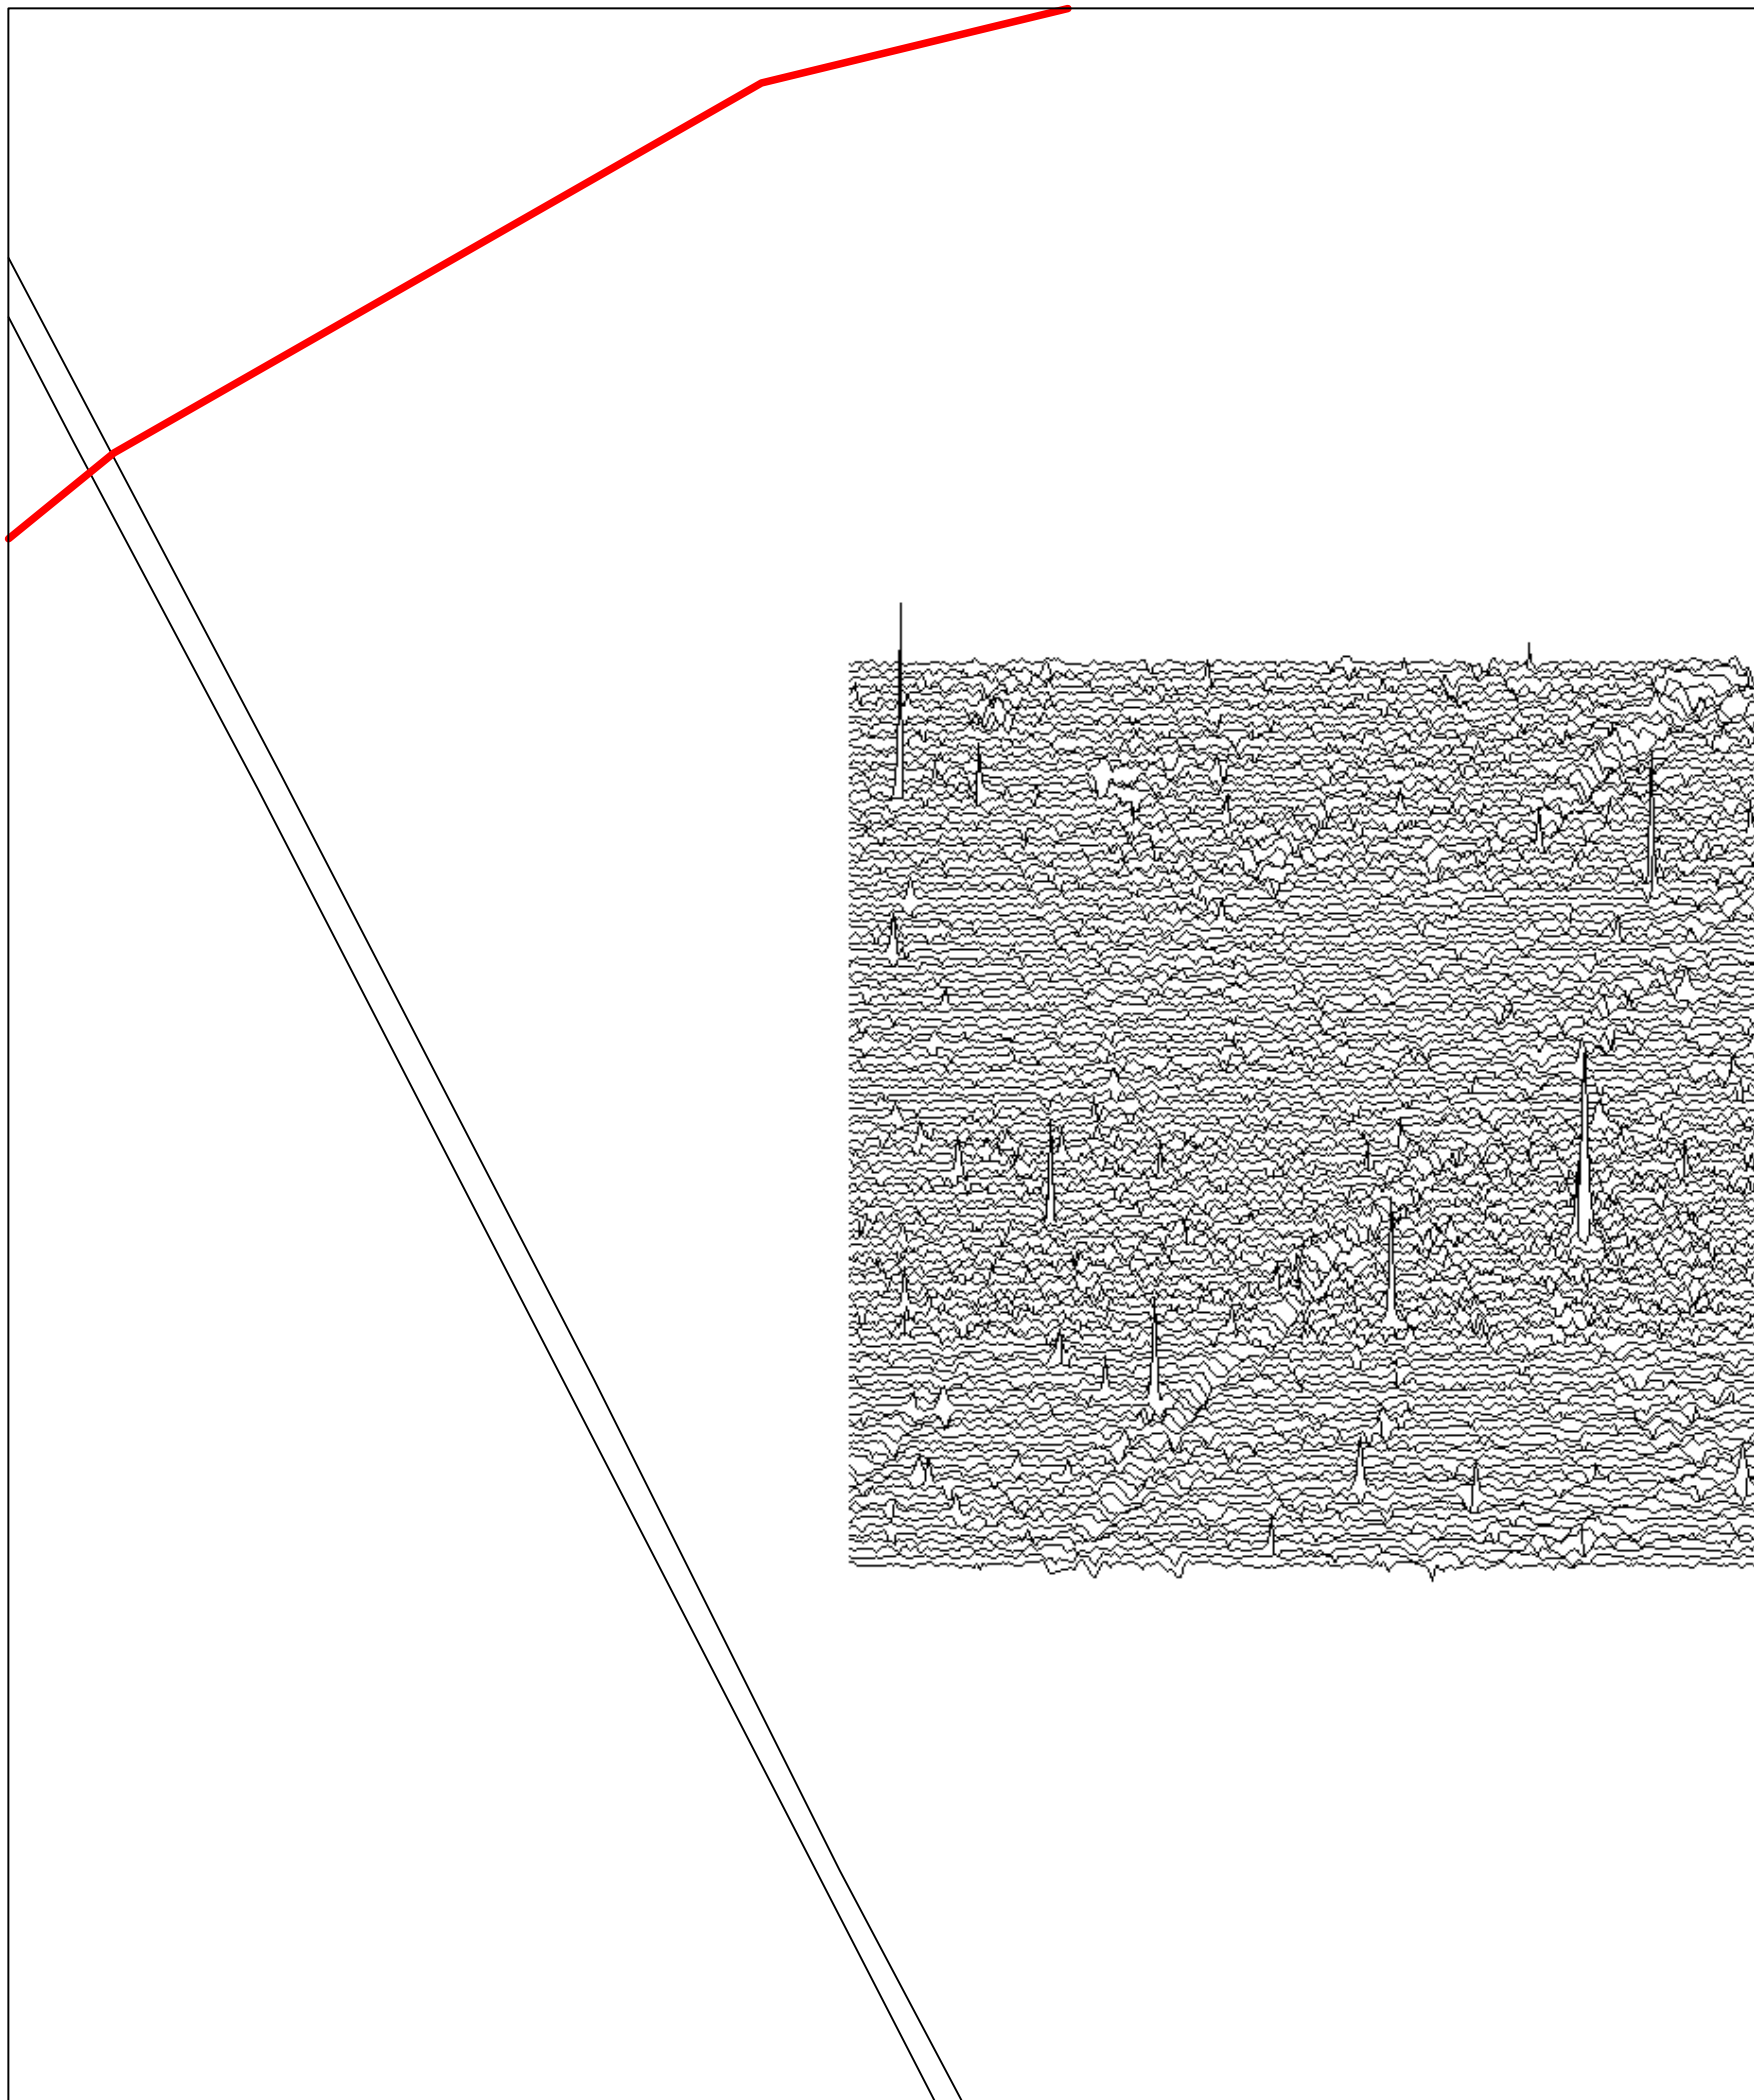Plotting parameters	-200nT
-40nT/cm vertical displacement	-160nT
(Negative values displace above the trace line. Hidden values have not been plotted)	-120nT
	-80nT
	-40nT
	0nT

Client	ARCHAEOLOGICAL SERVICES AND CONSULTANCY LTD	
Project Title	Job No.	1936
GEOPHYSICAL SURVEY - WAKERLEY, NORTHAMPTONSHIRE		
Subject	TRACE PLOT OF RAW MAGNETOMETER DATA SHOWING NEGATIVE VALUES - AREA 2	
<p><b>STRATASCAN™</b>            GEOPHYSICS FOR ARCHAEOLOGY AND ENGINEERING            VINEYARD HOUSE            UPPER HOOK ROAD            UPTON UPON SEVERN            UK            WR8 0SA            T: +44 (0)1684 592266            F: +44 (0)1684 594142            E: info@stratascan.co.uk            www.stratascan.co.uk</p>		
Scale	1:1000	
Plot	Checked by	Issue No.
A3	DJS	01
Survey date	Drawn by	Figure No.
JAN 05	KTD	13




Amendments		
Issue No.	Date	Description
-	-	-
-	-	-

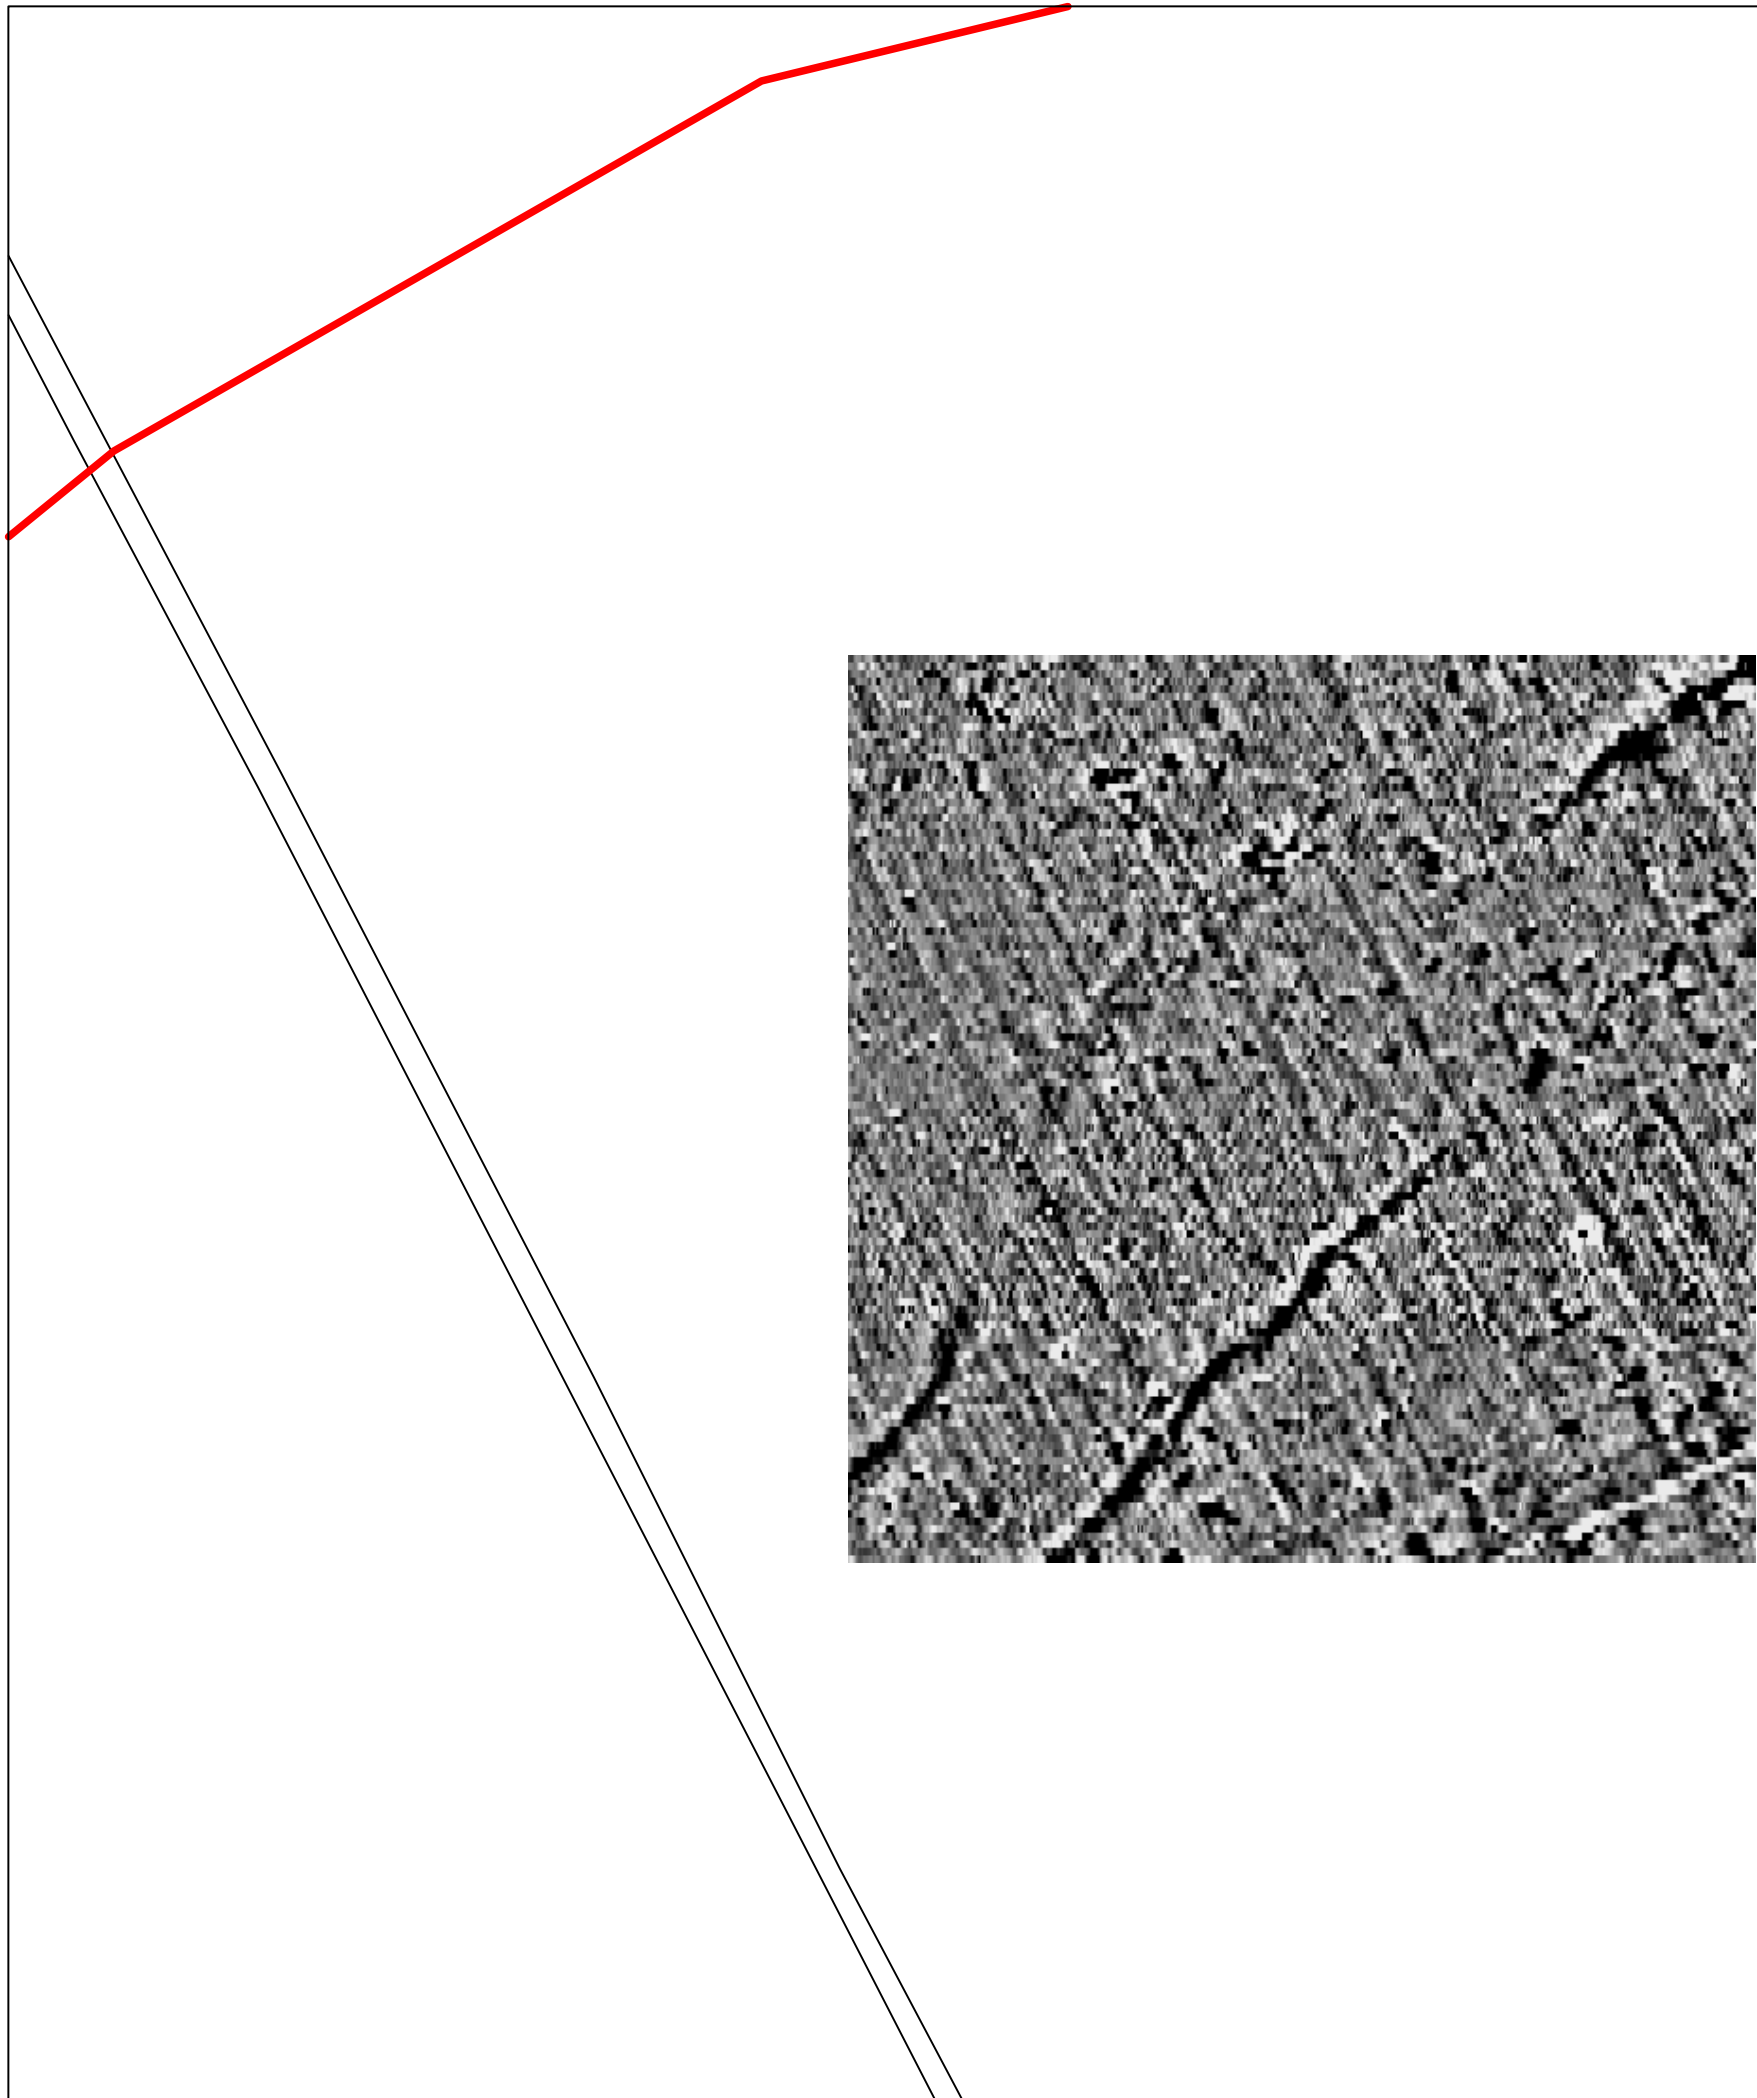Plotting parameters Maximum +2nT (black) Minimum -2nT (white)		

Client	ARCHAEOLOGICAL SERVICES AND CONSULTANCY LTD	
Project Title	Job No.	1936
GEOPHYSICAL SURVEY - WAKERLEY, NORTHAMPTONSHIRE		
Subject	PLOT OF PROCESSED MAGNETOMETER DATA - AREA 2	
 <b>STRATASCAN™</b> GEOPHYSICS FOR ARCHAEOLOGY AND ENGINEERING VINEYARD HOUSE UPPER HOOK ROAD UPTON UPON SEVERN UK WR8 0SA T: +44 (0)1684 592266 F: +44 (0)1684 594142 E: info@stratascan.co.uk www.stratascan.co.uk		
Scale		
<b>1:1000</b>		
Plot	Checked by	Issue No.
A3	DJS	01
Survey date	Drawn by	Figure No.
JAN 05	KTD	14



Amendments		
Issue No.	Date	Description
-	-	-
-	-	-

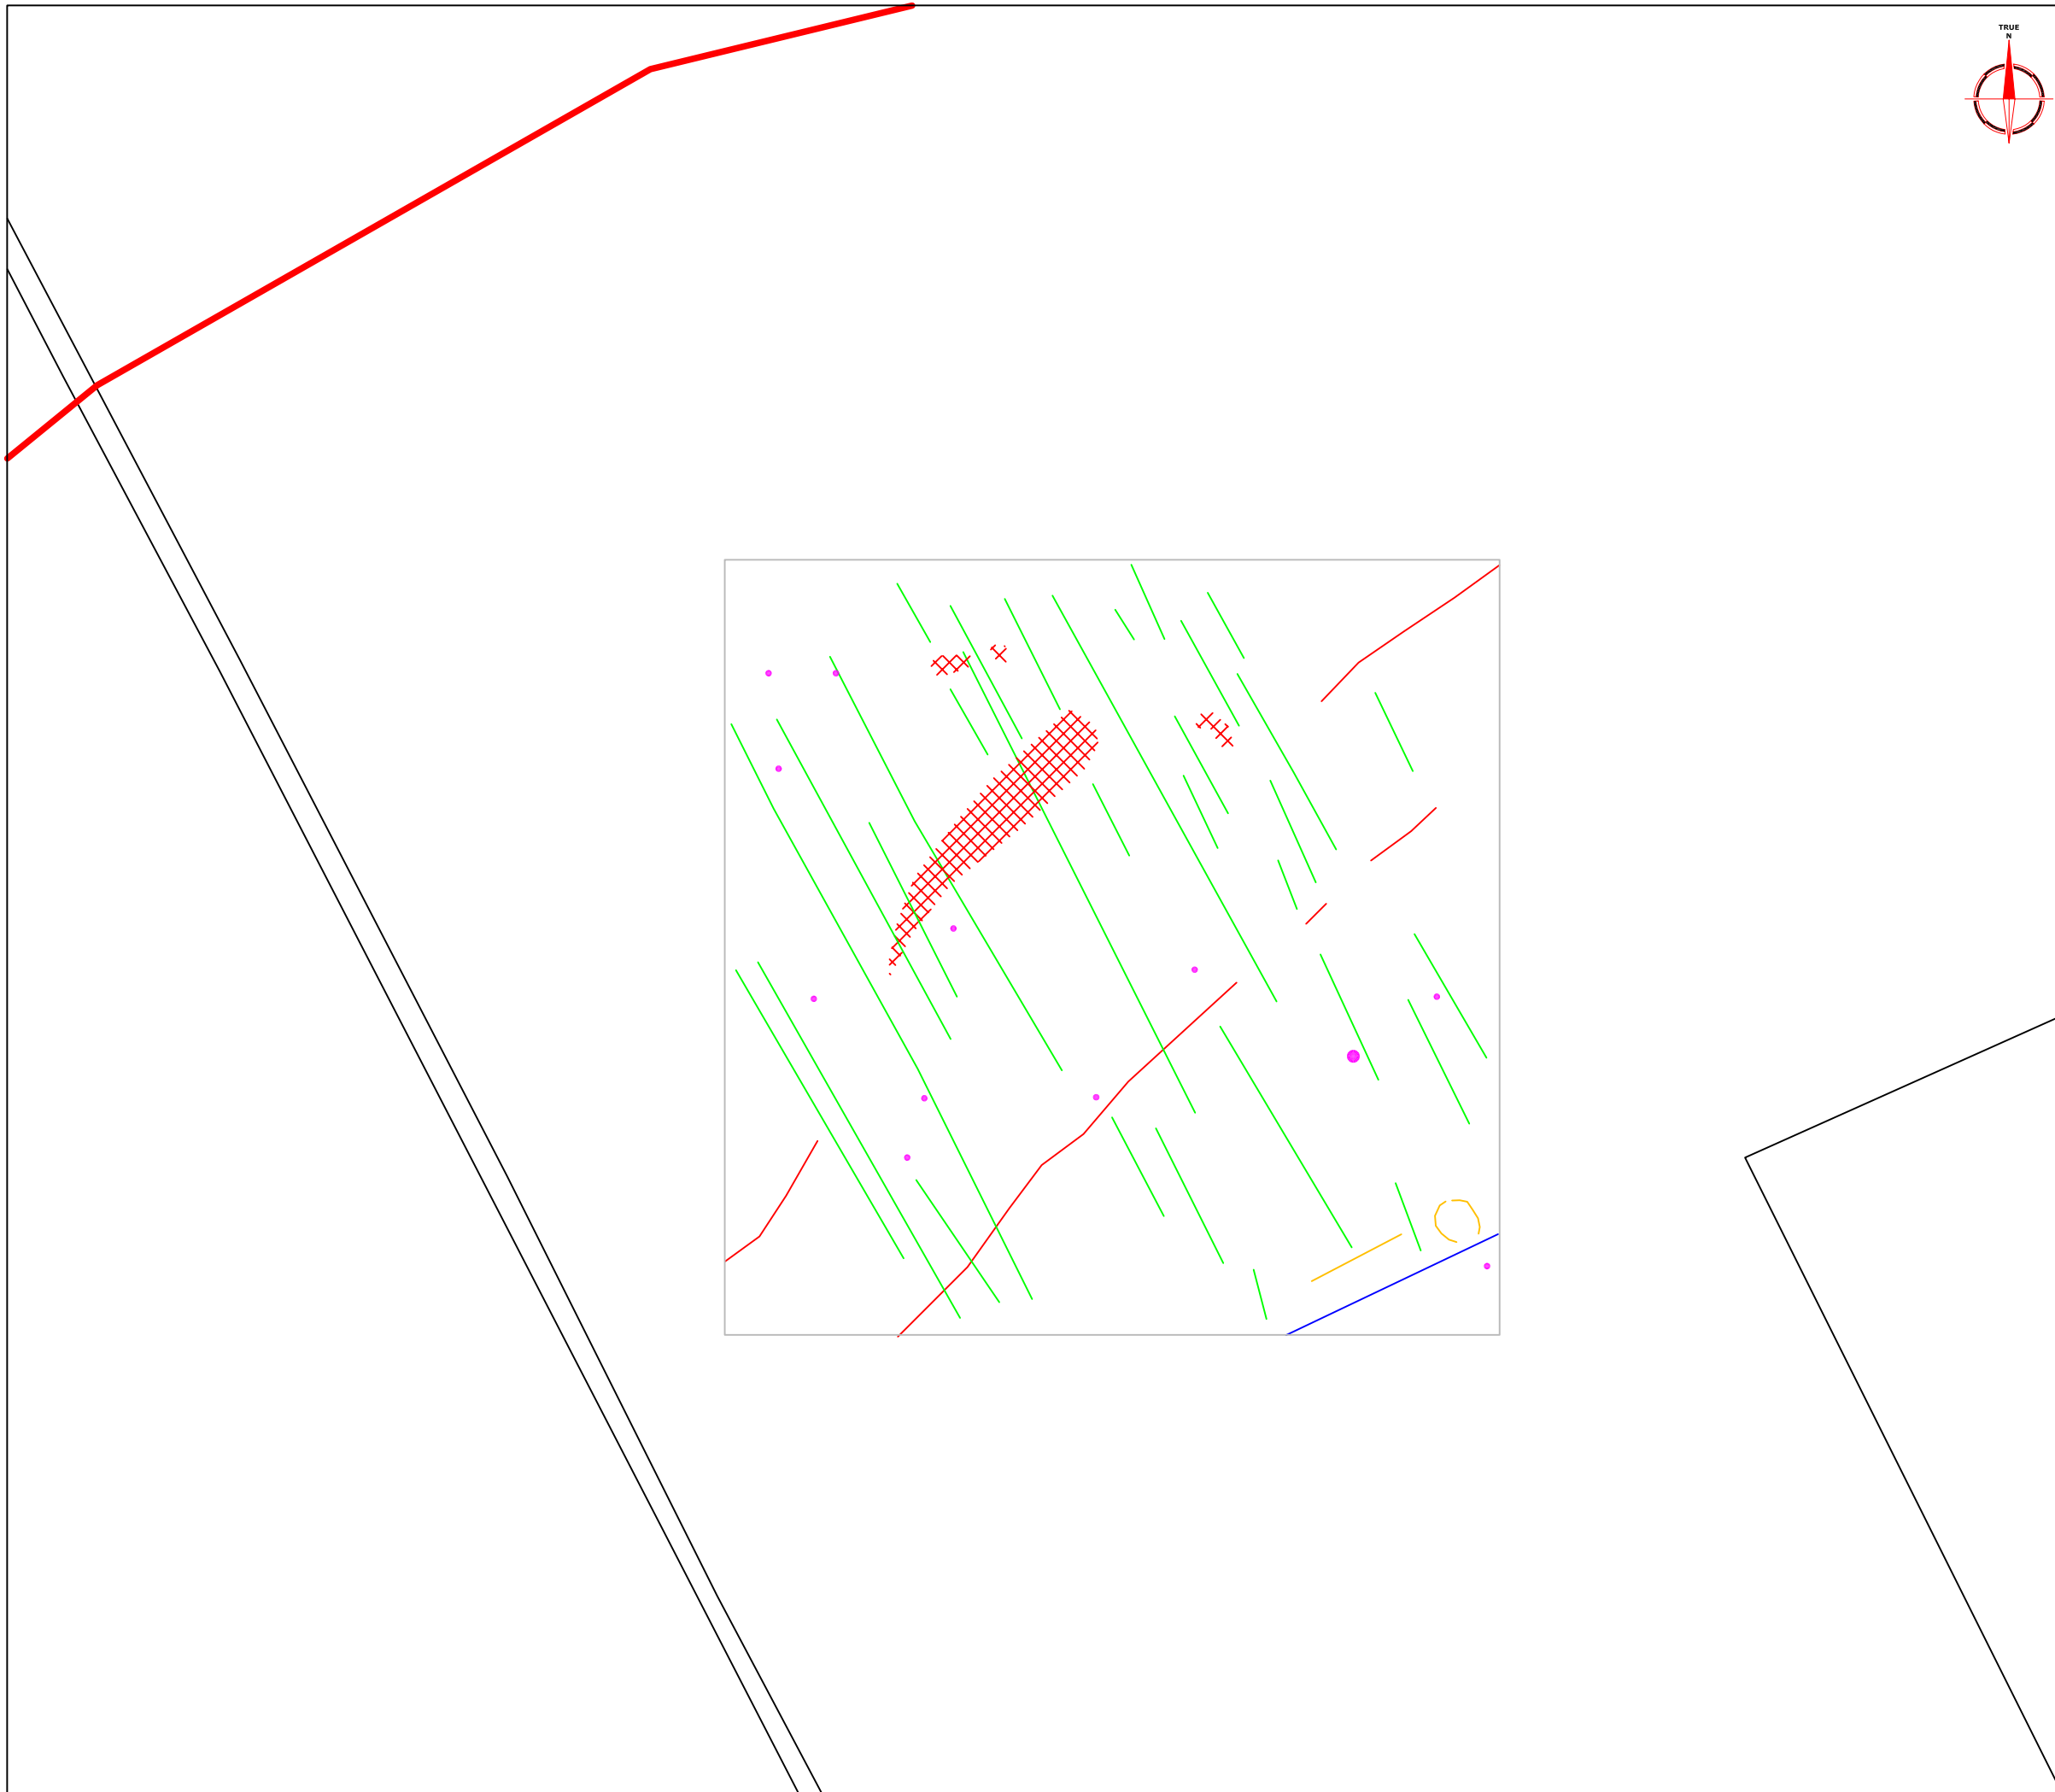KEY	
	Positive linear anomaly - agricultural mark
	Positive linear anomaly - cut feature of possible archaeological origin
	Positive linear anomaly - cut feature of uncertain origin
	Negative linear anomaly - remains of ?former boundary
	Positive area anomaly
	Strong discrete positive anomaly with negative return - ferrous object

Client  
**ARCHAEOLOGICAL SERVICES AND CONSULTANCY LTD**

Project Title Job No. 1936  
**GEOPHYSICAL SURVEY - WAKERLEY, NORTHAMPTONSHIRE**


Subject  
 ABSTRACTION AND INTERPRETATION OF MAGNETOMETER ANOMALIES - AREA 2

**STRATASCAN™**  
 GEOPHYSICS FOR ARCHAEOLOGY AND ENGINEERING  
 VINEYARD HOUSE  
 UPPER HOOK ROAD  
 UPTON UPON SEVERN  
 UK  
 WR8 0SA  
 T: +44 (0)1684 592266  
 F: +44 (0)1684 594142  
 E: info@stratascan.co.uk  
 www.stratascan.co.uk



Scale **1:1000**

Plot <b>A3</b>	Checked by <b>DJS</b>	Issue No. <b>01</b>
Survey date <b>JAN 05</b>	Drawn by <b>KTD</b>	Figure No. <b>15</b>

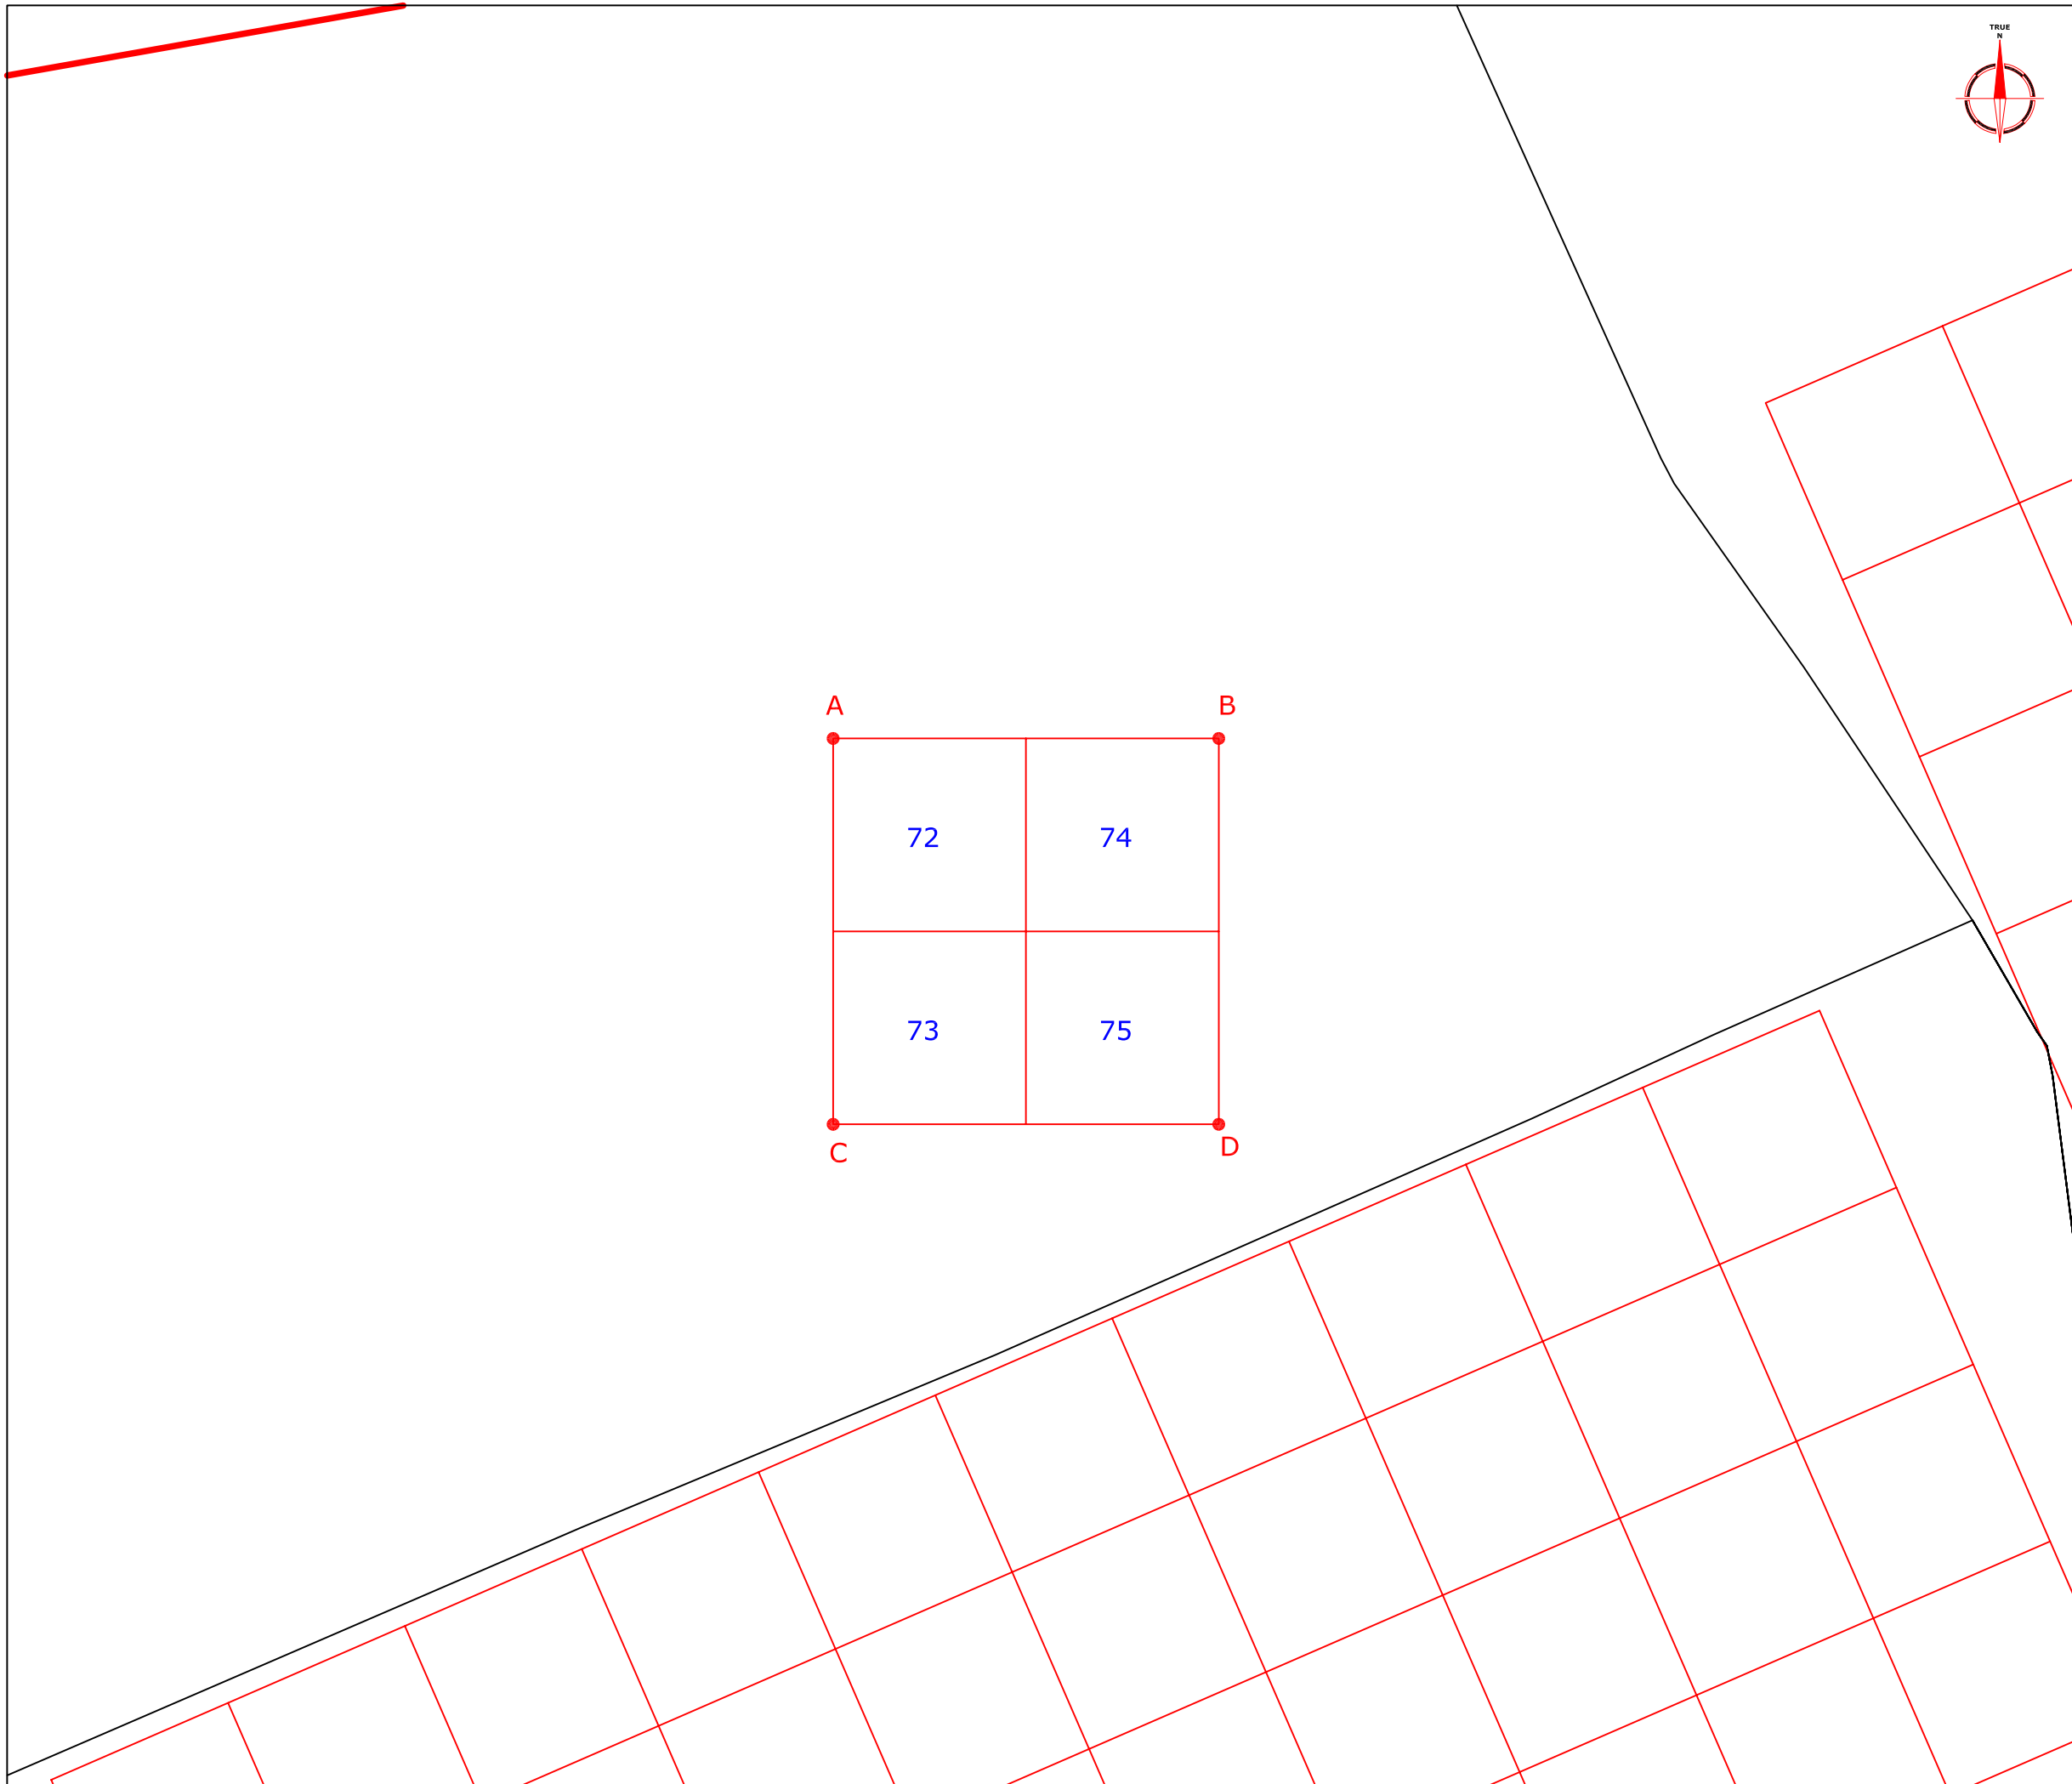

Amendments		
Issue No.	Date	Description
-	-	-
-	-	-

REFERENCING INFORMATION	
A	495340, 298880
B	495400, 298880
C	495340, 298820
D	495400, 298820
A	OS co-ordinate reference
72	Survey grid number



Client	ARCHAEOLOGICAL SERVICES AND CONSULTANCY LTD	
Project Title	Job No.	1936
GEOPHYSICAL SURVEY - WAKERLEY, NORTHAMPTONSHIRE		
Subject	SITE PLAN SHOWING LOCATION OF SURVEY GRIDS AND REFERENCING - AREA 3	


**STRATASCAN™**  
 GEOPHYSICS FOR ARCHAEOLOGY AND ENGINEERING  
 VINEYARD HOUSE  
 UPPER HOOK ROAD  
 UPTON UPON SEVERN  
 UK  
 WR8 0SA  
 T: +44 (0)1684 592266  
 F: +44 (0)1684 594142  
 E: info@stratascan.co.uk  
 www.stratascan.co.uk

Scale **1:1000**

Plot	Checked by	Issue No.
A3	DJS	01
Survey date	Drawn by	Figure No.
JAN 05	KTD	16

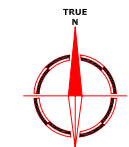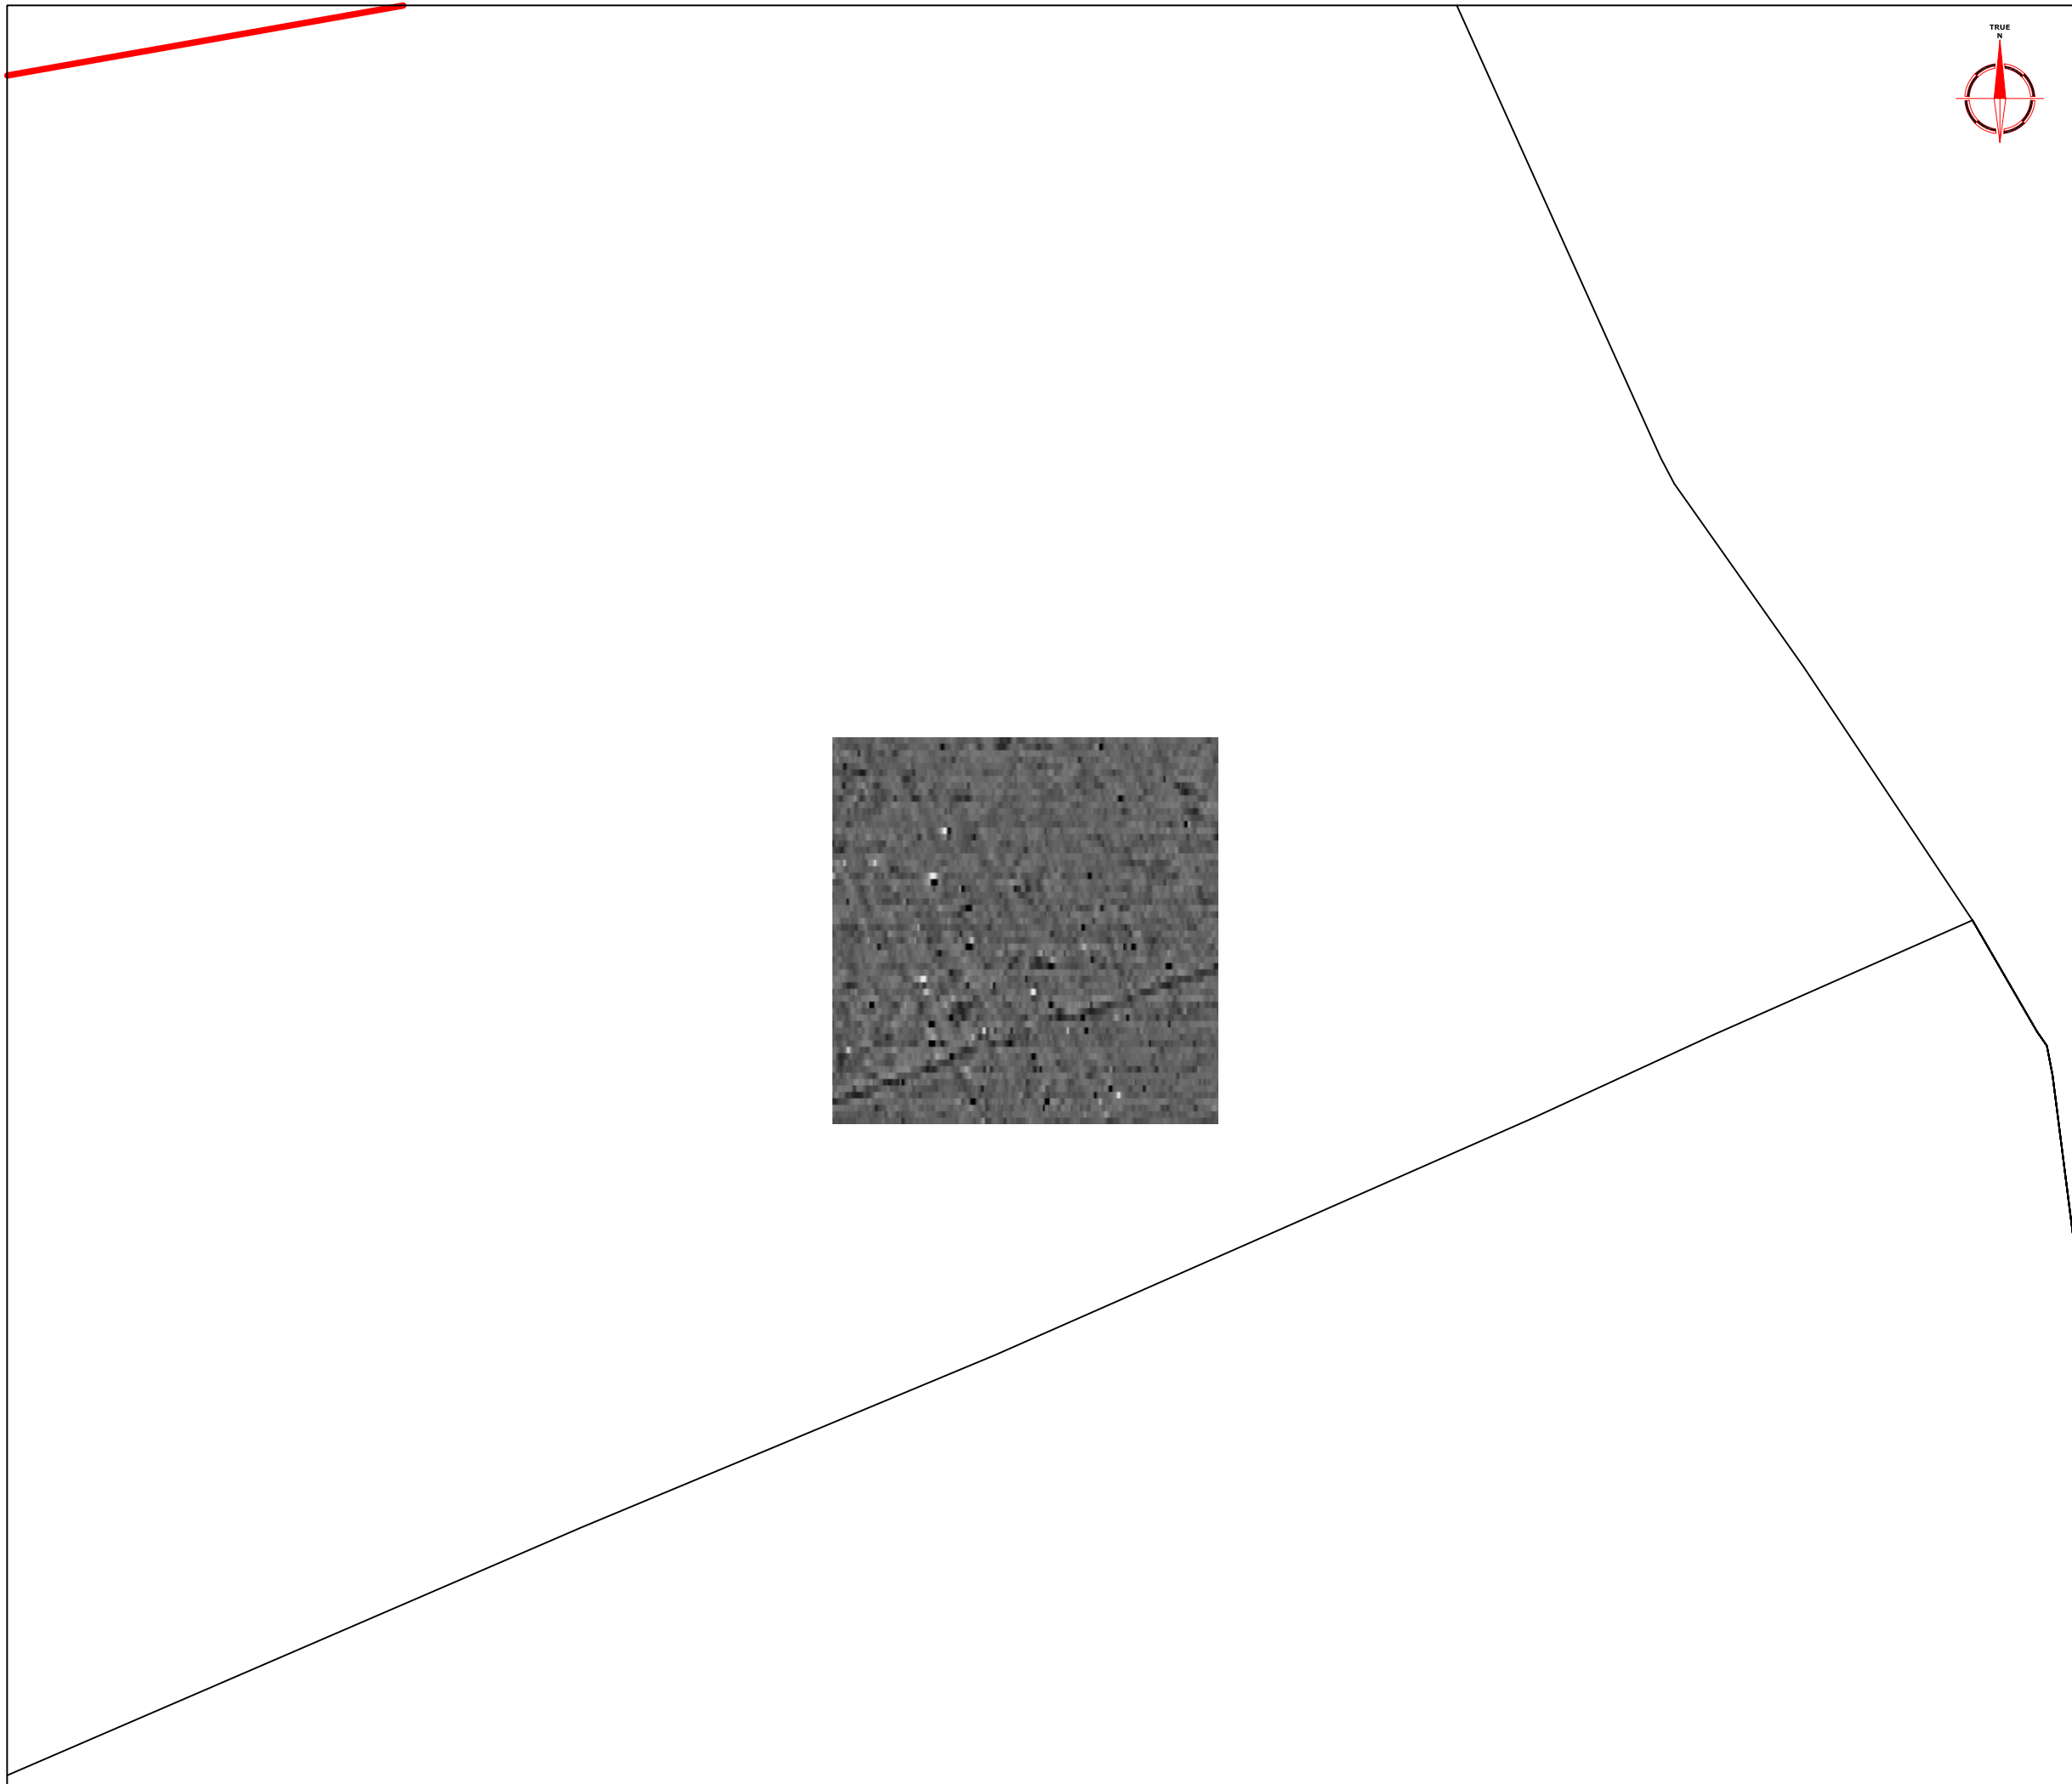

Amendments		
Issue No.	Date	Description
-	-	-
-	-	-

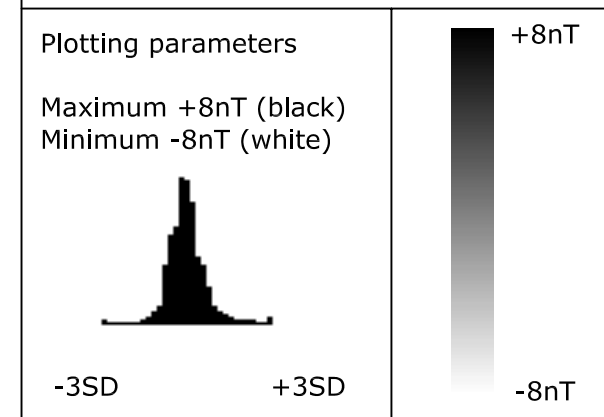

Client  
**ARCHAEOLOGICAL SERVICES  
AND CONSULTANCY LTD**


Project Title                      Job No.    1936  
**GEOPHYSICAL SURVEY -  
WAKERLEY, NORTHAMPTONSHIRE**

Subject  
**PLOT OF RAW  
MAGNETOMETER DATA -  
AREA 3**

**STRATASCAN™**  
GEOPHYSICS FOR ARCHAEOLOGY  
AND ENGINEERING  
VINEYARD HOUSE  
UPPER HOOK ROAD  
UPTON UPON SEVERN  
UK  
WR8 0SA  
T: +44 (0)1684 592266  
F: +44 (0)1684 594142  
E: info@stratascan.co.uk  
www.stratascan.co.uk

Scale                      1:1000                      0m    10    20    30    40m

Plot <b>A3</b>	Checked by <b>DJS</b>	Issue No. <b>01</b>
Survey date <b>JAN 05</b>	Drawn by <b>KTD</b>	Figure No. <b>17</b>

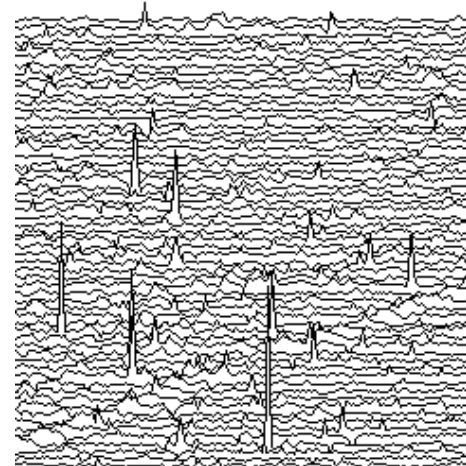


Amendments

Issue No.	Date	Description
-	-	-

Plotting parameters

+40nT/cm vertical displacement

*(Positive values displace above the trace line. Hidden values have not been plotted)*

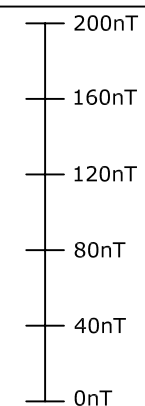

Client  
**ARCHAEOLOGICAL SERVICES AND CONSULTANCY LTD**

Project Title **GEOPHYSICAL SURVEY - WAKERLEY, NORTHAMPTONSHIRE** Job No. 1936

Subject  
**TRACE PLOT OF RAW MAGNETOMETER DATA SHOWING POSITIVE VALUES - AREA 3**

**STRATASCAN™**  
GEOPHYSICS FOR ARCHAEOLOGY

AND ENGINEERING  
VINEYARD HOUSE  
UPPER HOOK ROAD  
UPTON UPON SEVERN  
UK


WR8 0SA  
T: +44 (0)1684 592266  
F: +44 (0)1684 594142  
E: info@stratascan.co.uk  
www.stratascan.co.uk



Scale **1:1000** 0m 10 20 30 40m

Plot <b>A3</b>	Checked by <b>DJS</b>	Issue No. <b>01</b>
Survey date <b>JAN 05</b>	Drawn by <b>KTD</b>	Figure No. <b>18</b>



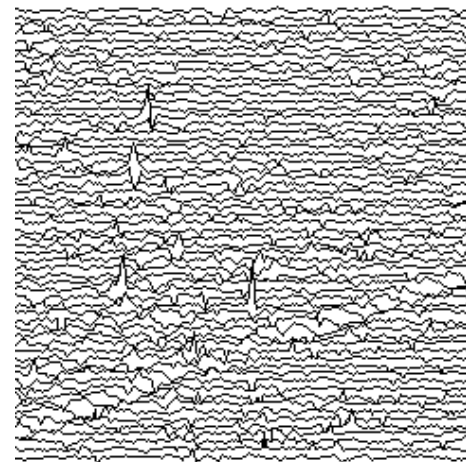

Amendments		
Issue No.	Date	Description
-	-	-
-	-	-


Plotting parameters	-200nT
-40nT/cm vertical displacement	-160nT
(Negative values displace above the trace line. Hidden values have not been plotted)	-120nT
	-80nT
	-40nT
	0nT

Client	ARCHAEOLOGICAL SERVICES AND CONSULTANCY LTD	
Project Title	Job No.	1936
GEOPHYSICAL SURVEY - WAKERLEY, NORTHAMPTONSHIRE		
Subject	TRACE PLOT OF RAW MAGNETOMETER DATA SHOWING NEGATIVE VALUES - AREA 3	

**STRATASCAN™**  
GEOPHYSICS FOR ARCHAEOLOGY AND ENGINEERING  
VINEYARD HOUSE  
UPPER HOOK ROAD  
UPTON UPON SEVERN  
UK  
WR8 0SA  
T: +44 (0)1684 592266  
F: +44 (0)1684 594142  
E: info@stratascan.co.uk  
www.stratascan.co.uk

Scale	1:1000	

Plot	Checked by	Issue No.
A3	DJS	01
Survey date	Drawn by	Figure No.
JAN 05	KTD	19

