


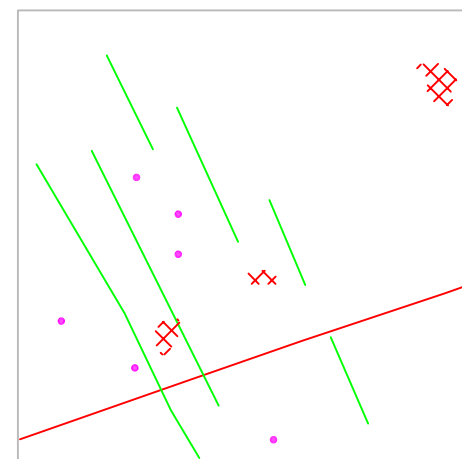

Amendments

Issue No.	Date	Description
-	-	-
-	-	-



KEY

- Positive linear anomaly - agricultural mark
- Positive linear anomaly - cut feature of possible archaeological origin
- Positive area anomaly
- Strong discrete positive anomaly with negative return - ferrous object

Client
**ARCHAEOLOGICAL SERVICES
AND CONSULTANCY LTD**

Project Title Job No. 1936
**GEOPHYSICAL SURVEY -
WAKERLEY, NORTHAMPTONSHIRE**

Subject
**ABSTRACTION AND INTERPRETATION
OF MAGNETOMETER ANOMALIES -
AREA 3**

STRATASCAN™
GEOPHYSICS FOR ARCHAEOLOGY



AND ENGINEERING
VINEYARD HOUSE
UPPER HOOK ROAD
UPTON UPON SEVERN
UK



WR8 0SA
T: +44 (0)1684 592266
F: +44 (0)1684 594142
E: info@stratascan.co.uk
www.stratascan.co.uk

Scale **1:1000**

Plot A3	Checked by DJS	Issue No. 01
Survey date JAN 05	Drawn by KTD	Figure No. 21

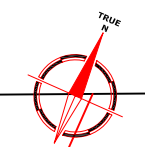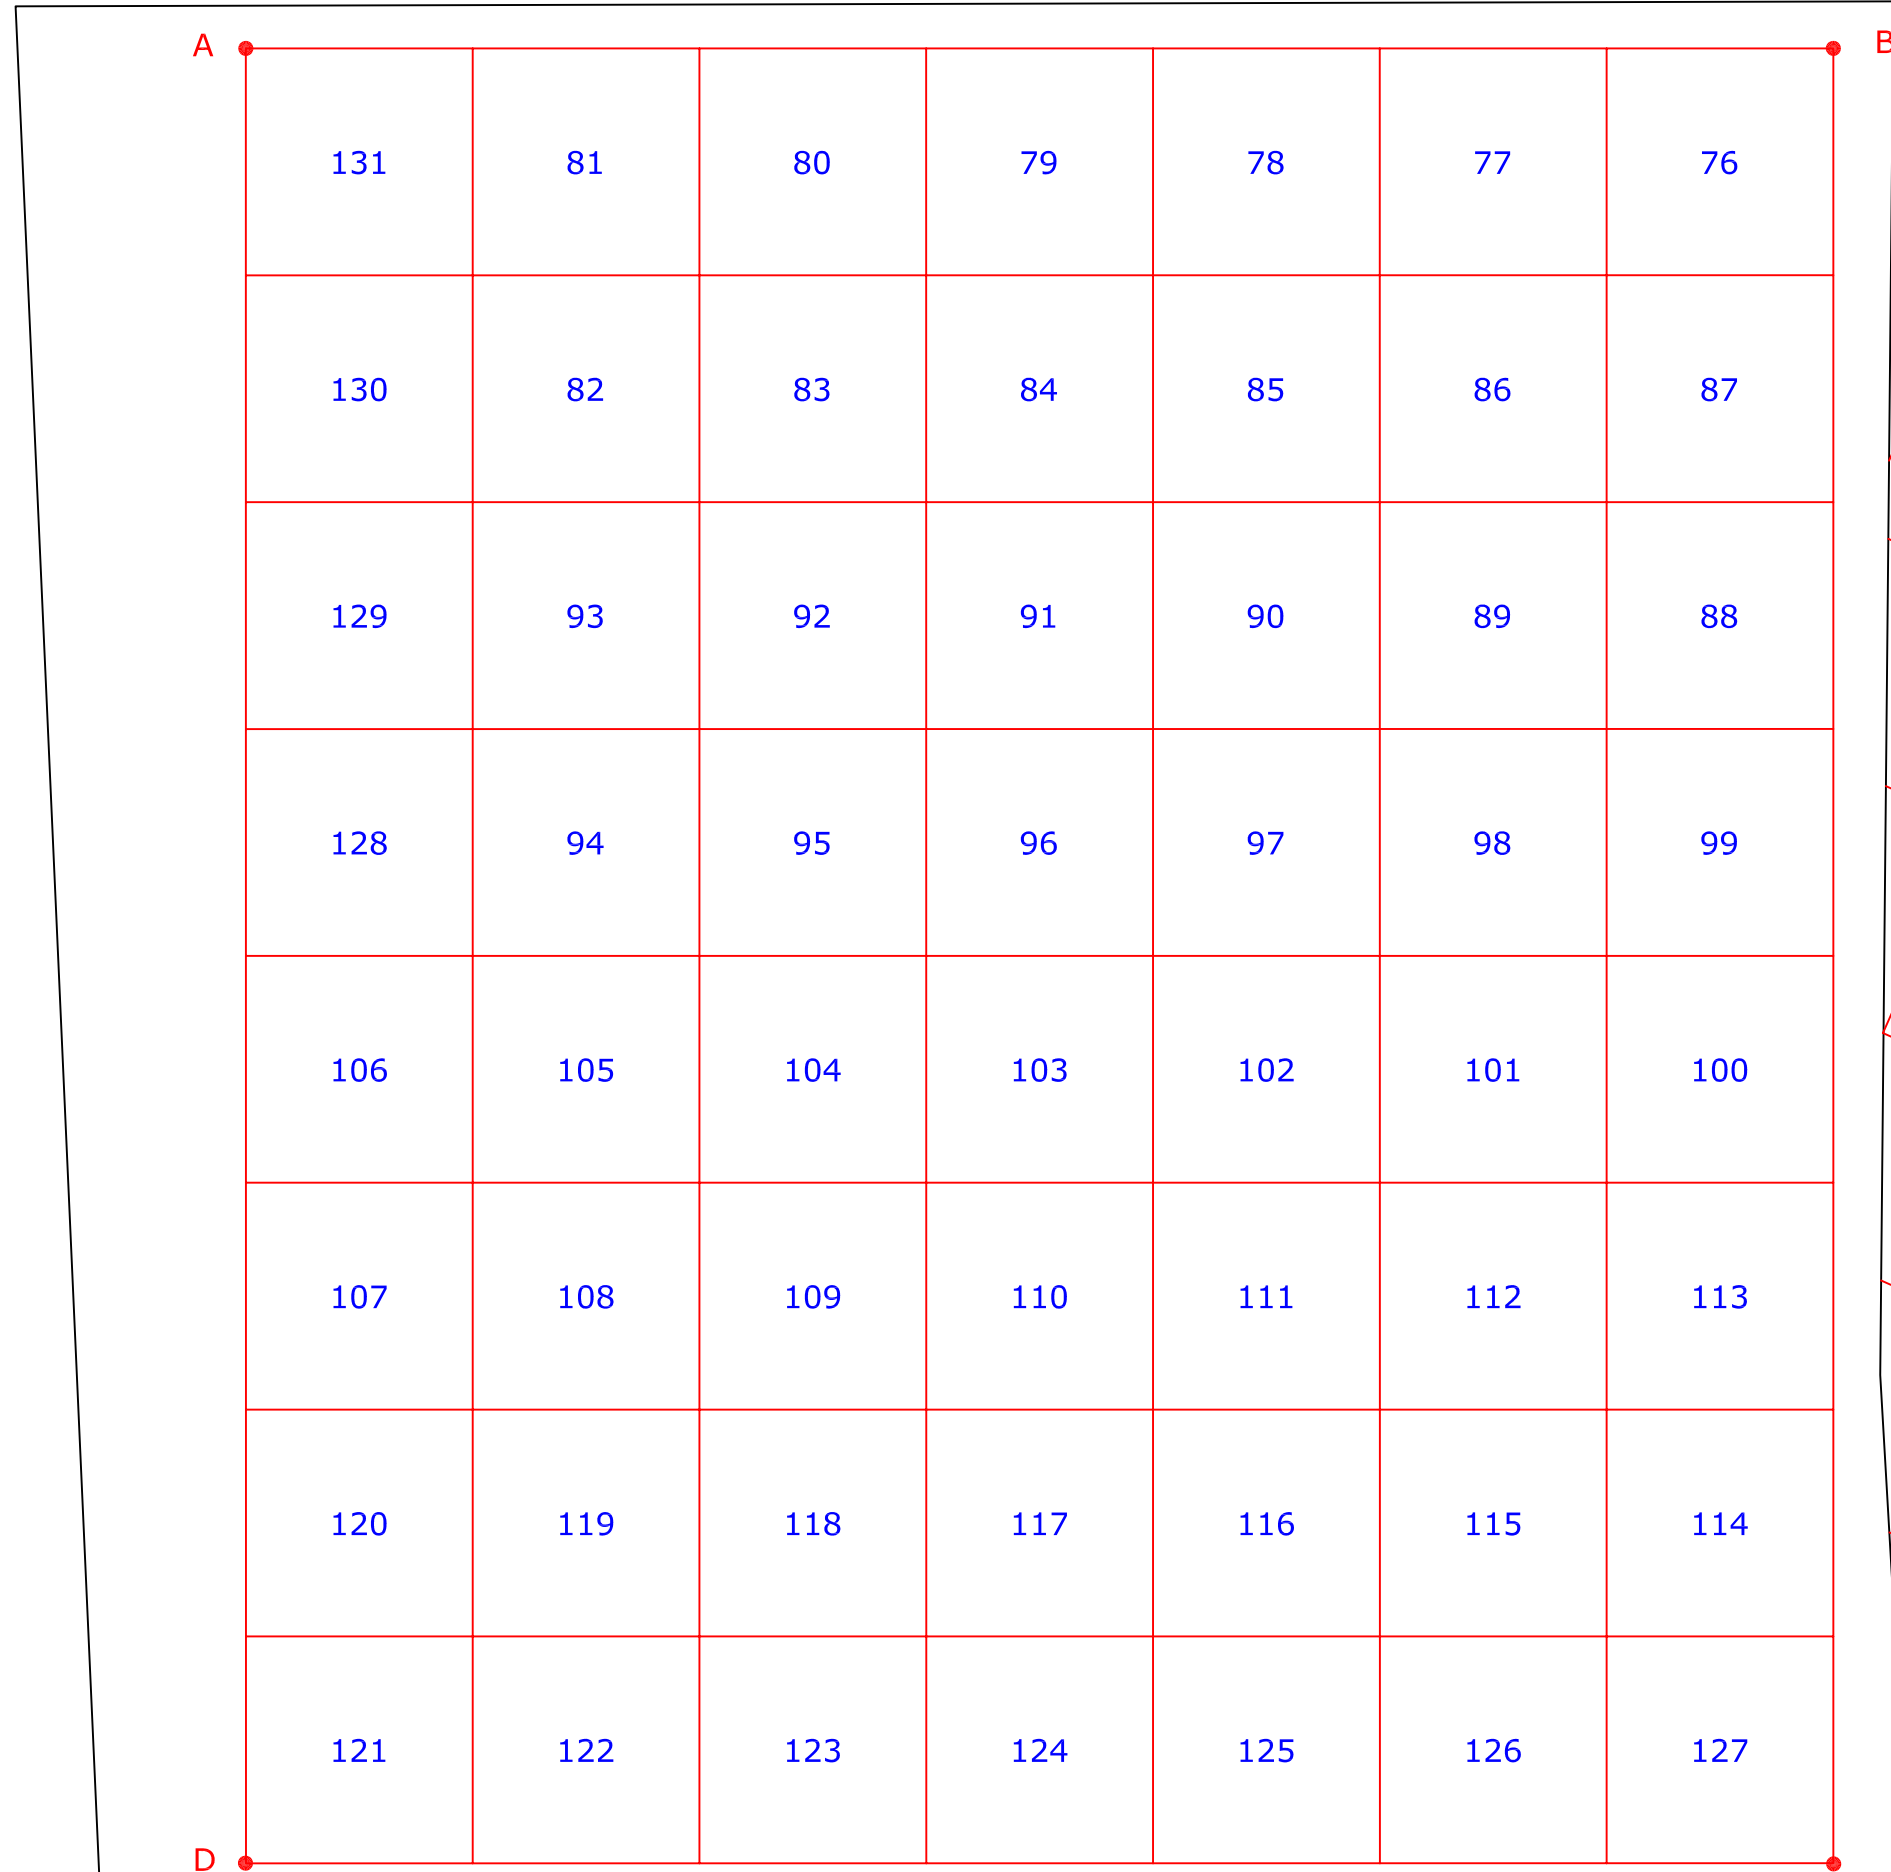



Amendments		
Issue No.	Date	Description
-	-	-
-	-	-

REFERENCING INFORMATION	
A	494728.1, 298614.7
B	494920, 298700
C	495017.5, 298480.6
D	494825.6, 298395.4
A	OS co-ordinate reference
102	Survey grid number

Client	ARCHAEOLOGICAL SERVICES AND CONSULTANCY LTD	
Project Title	Job No.	1936
GEOPHYSICAL SURVEY - WAKERLEY, NORTHAMPTONSHIRE		
Subject	SITE PLAN SHOWING LOCATION OF SURVEY GRIDS AND REFERENCING - AREA 4	

STRATASCAN™
 GEOPHYSICS FOR ARCHAEOLOGY AND ENGINEERING
 VINEYARD HOUSE
 UPPER HOOK ROAD
 UPTON UPON SEVERN
 UK
 WR8 0SA
 T: +44 (0)1684 592266
 F: +44 (0)1684 594142
 E: info@stratascan.co.uk
 www.stratascan.co.uk

Scale	1:1000	
Plot	Checked by	Issue No.
A3	DJS	01
Survey date	Drawn by	Figure No.
JAN 05	KTD	22

 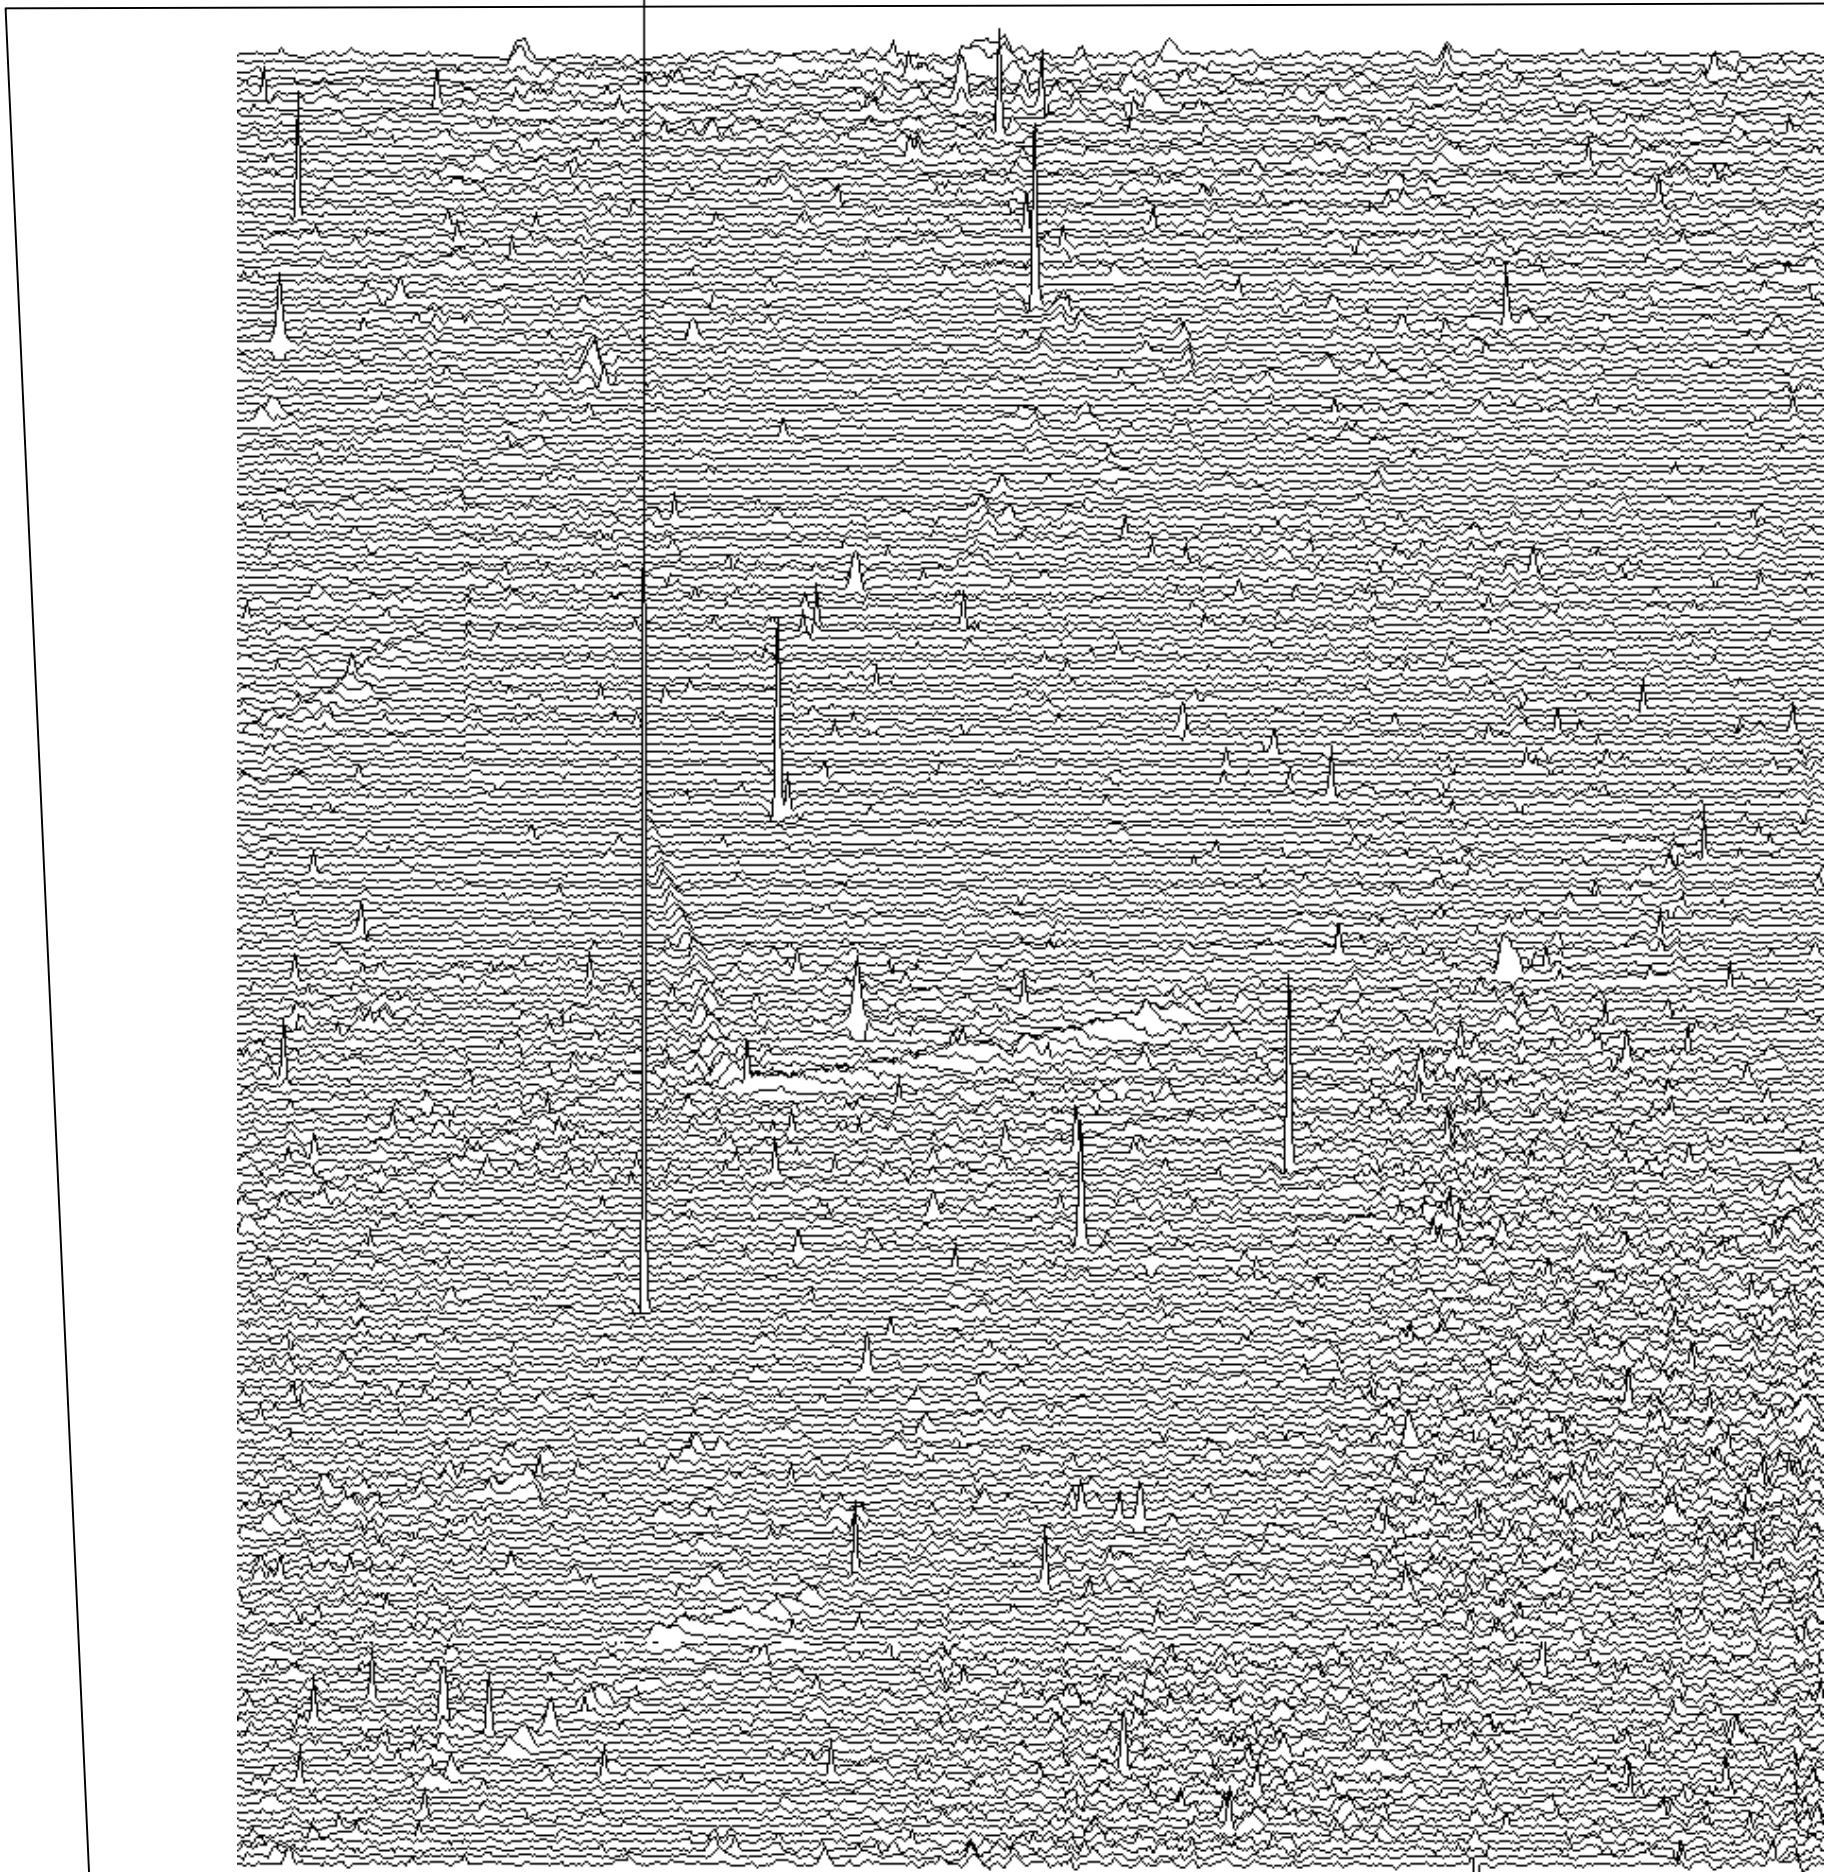

Amendments		
Issue No.	Date	Description
-	-	-
-	-	-

Plotting parameters	200nT
+40nT/cm vertical displacement	160nT
(Positive values displace above the trace line. Hidden values have not been plotted)	120nT
	80nT
	40nT
	0nT

Client
ARCHAEOLOGICAL SERVICES AND CONSULTANCY LTD



Project Title Job No. 1936
GEOPHYSICAL SURVEY - WAKERLEY, NORTHAMPTONSHIRE

Subject
TRACE PLOT OF RAW MAGNETOMETER DATA SHOWING POSITIVE VALUES - AREA 4

STRATASCAN™
 GEOPHYSICS FOR ARCHAEOLOGY AND ENGINEERING
 VINEYARD HOUSE
 UPPER HOOK ROAD
 UPTON UPON SEVERN
 UK
 WR8 0SA
 T: +44 (0)1684 592266
 F: +44 (0)1684 594142
 E: info@stratascan.co.uk
 www.stratascan.co.uk

Scale **1:1000**

Plot A3	Checked by DJS	Issue No. 01
Survey date JAN 05	Drawn by KTD	Figure No. 24

 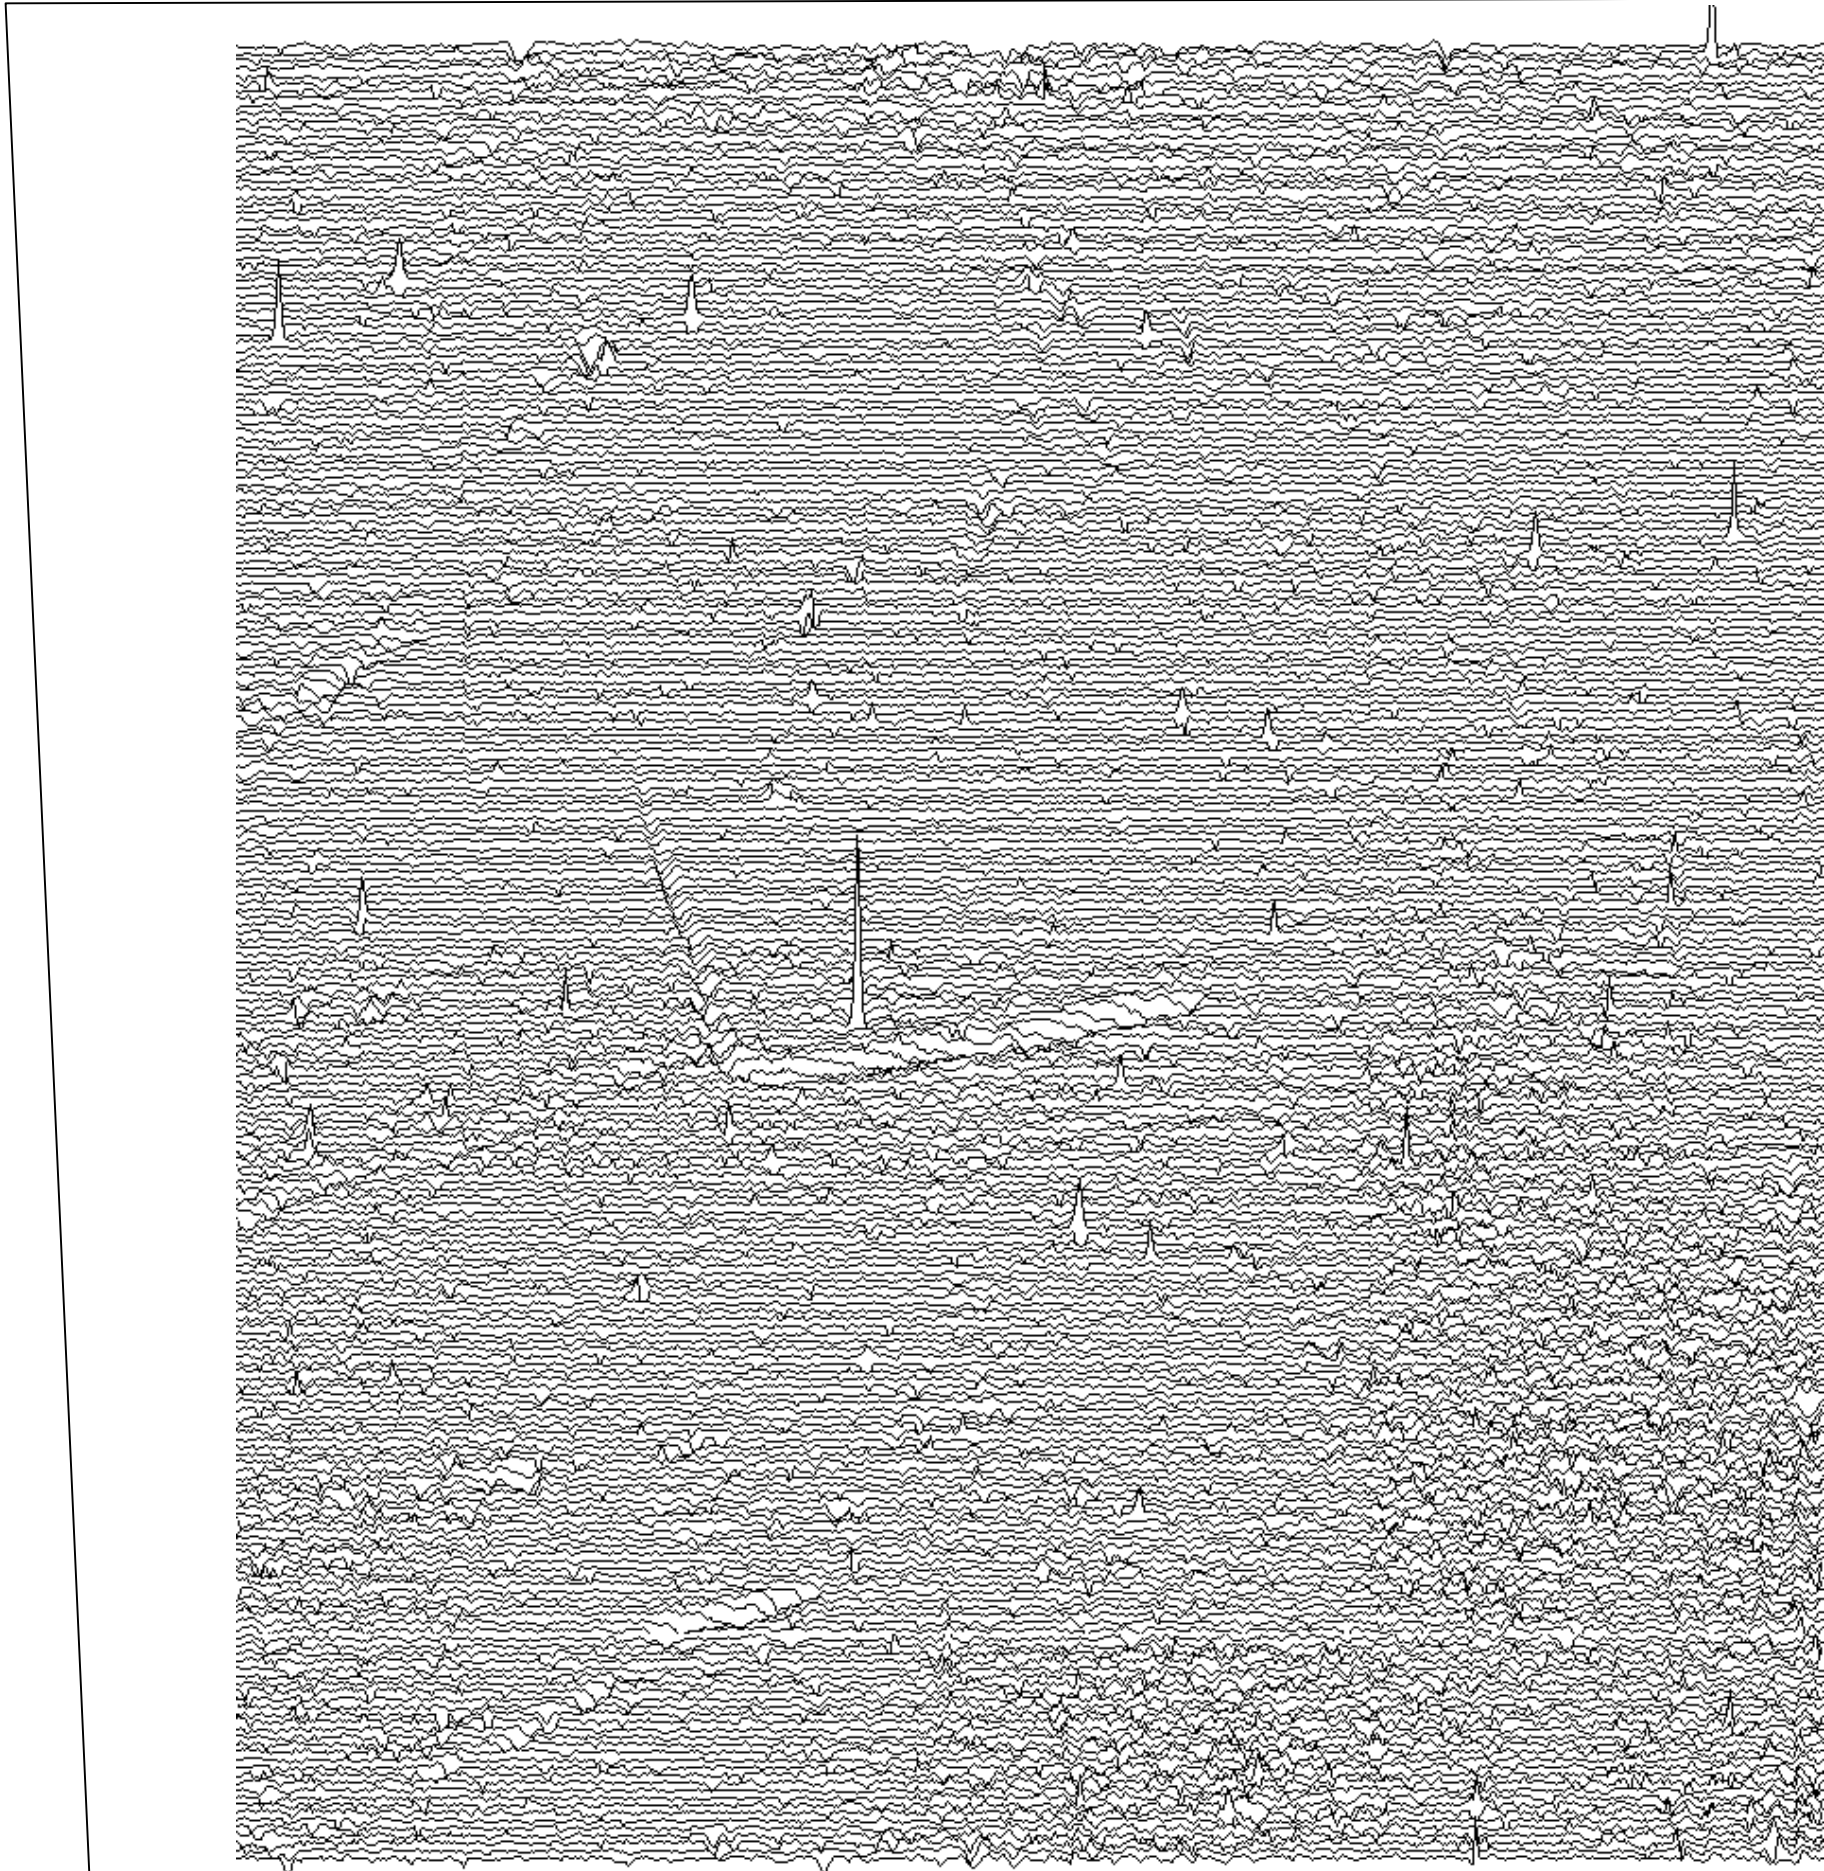

Amendments		
Issue No.	Date	Description
-	-	-

Plotting parameters	-200nT
-40nT/cm vertical displacement	-160nT
(Negative values displace above the trace line. Hidden values have not been plotted)	-120nT
	-80nT
	-40nT
	0nT

Client
ARCHAEOLOGICAL SERVICES AND CONSULTANCY LTD

Project Title Job No. 1936
GEOPHYSICAL SURVEY - WAKERLEY, NORTHAMPTONSHIRE



Subject
TRACE PLOT OF RAW MAGNETOMETER DATA SHOWING NEGATIVE VALUES - AREA 4

STRATASCAN™
 GEOPHYSICS FOR ARCHAEOLOGY AND ENGINEERING
 VINEYARD HOUSE
 UPPER HOOK ROAD
 UPTON UPON SEVERN
 UK
 WR8 0SA
 T: +44 (0)1684 592266
 F: +44 (0)1684 594142
 E: info@stratascan.co.uk
 www.stratascan.co.uk



Scale **1:1000** 

Plot A3	Checked by DJS	Issue No. 01
Survey date JAN 05	Drawn by KTD	Figure No. 25

 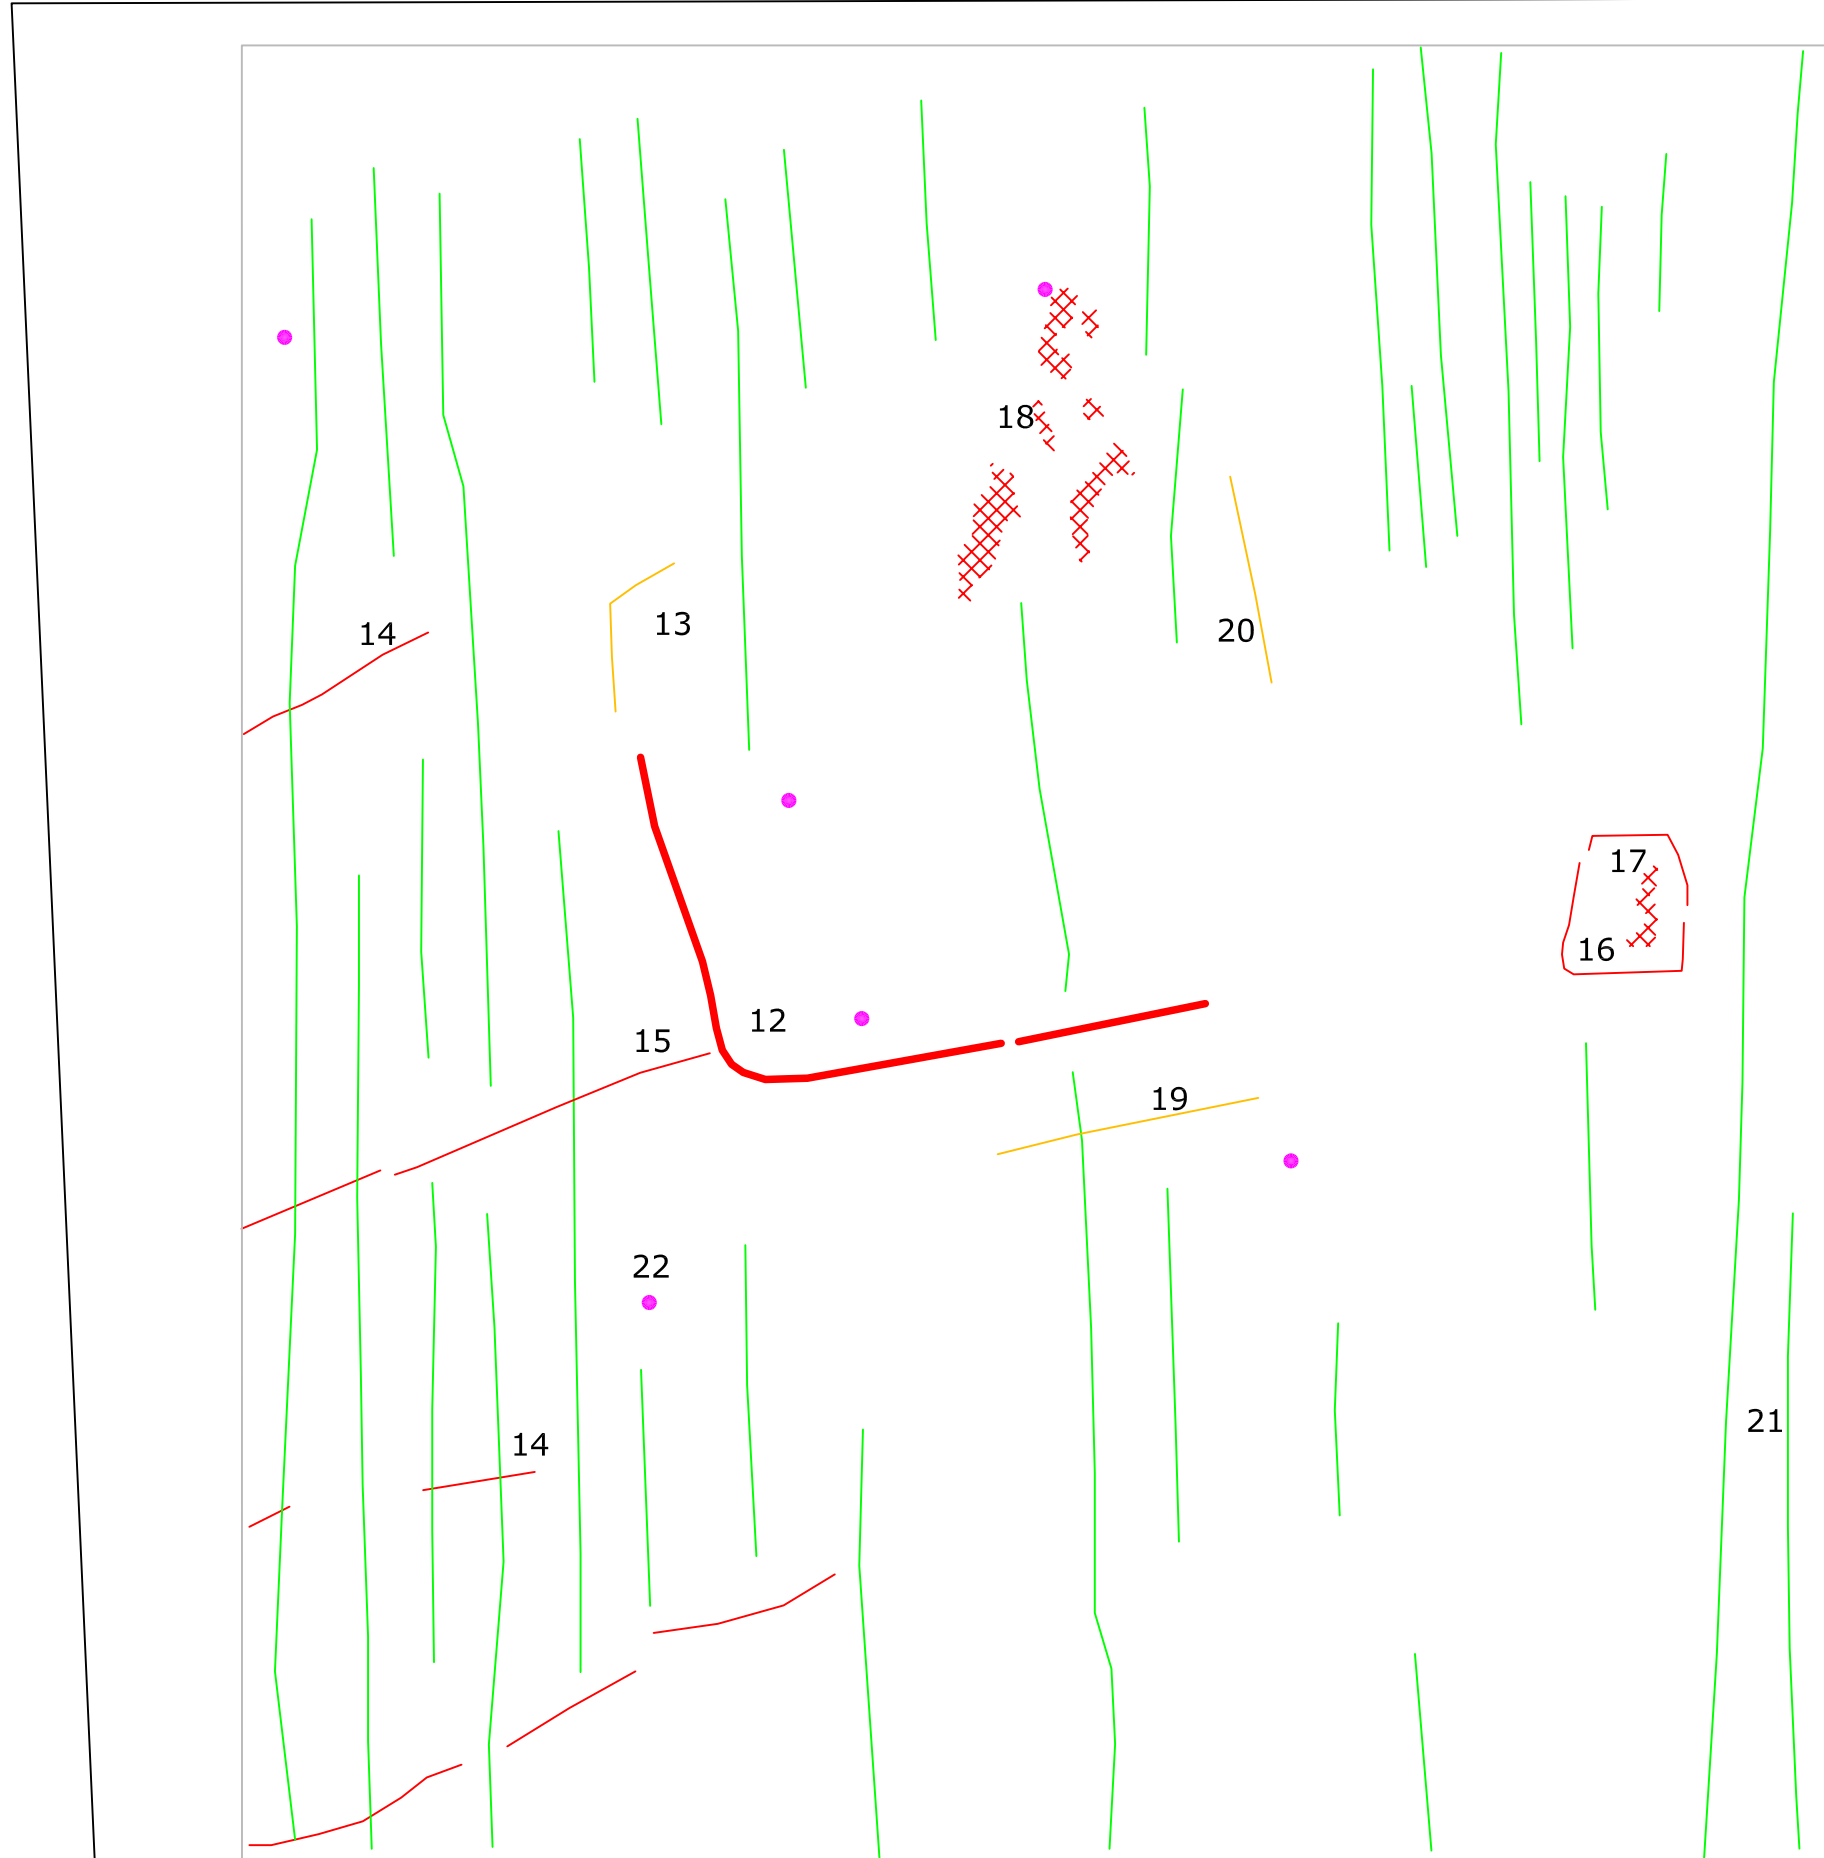

Amendments		
Issue No.	Date	Description
-	-	-
-	-	-

KEY	
	Positive linear anomaly - agricultural mark
	Positive linear anomaly - cut feature of possible archaeological origin
	Positive linear anomaly - cut feature of uncertain origin
	Positive area anomaly
	Strong discrete positive anomaly with negative return - ferrous object
12	Anomaly code

Client
ARCHAEOLOGICAL SERVICES AND CONSULTANCY LTD


Project Title Job No. 1936
GEOPHYSICAL SURVEY - WAKERLEY, NORTHAMPTONSHIRE

Subject
 ABSTRACTION AND INTERPRETATION OF MAGNETOMETER ANOMALIES - AREA 4

STRATASCAN™
 GEOPHYSICS FOR ARCHAEOLOGY AND ENGINEERING
 VINEYARD HOUSE
 UPPER HOOK ROAD
 UPTON UPON SEVERN
 UK
 WR8 0SA
 T: +44 (0)1684 592266
 F: +44 (0)1684 594142
 E: info@stratascan.co.uk
 www.stratascan.co.uk




Scale **1:1000**

Plot A3	Checked by DJS	Issue No. 01
Survey date JAN 05	Drawn by KTD	Figure No. 27

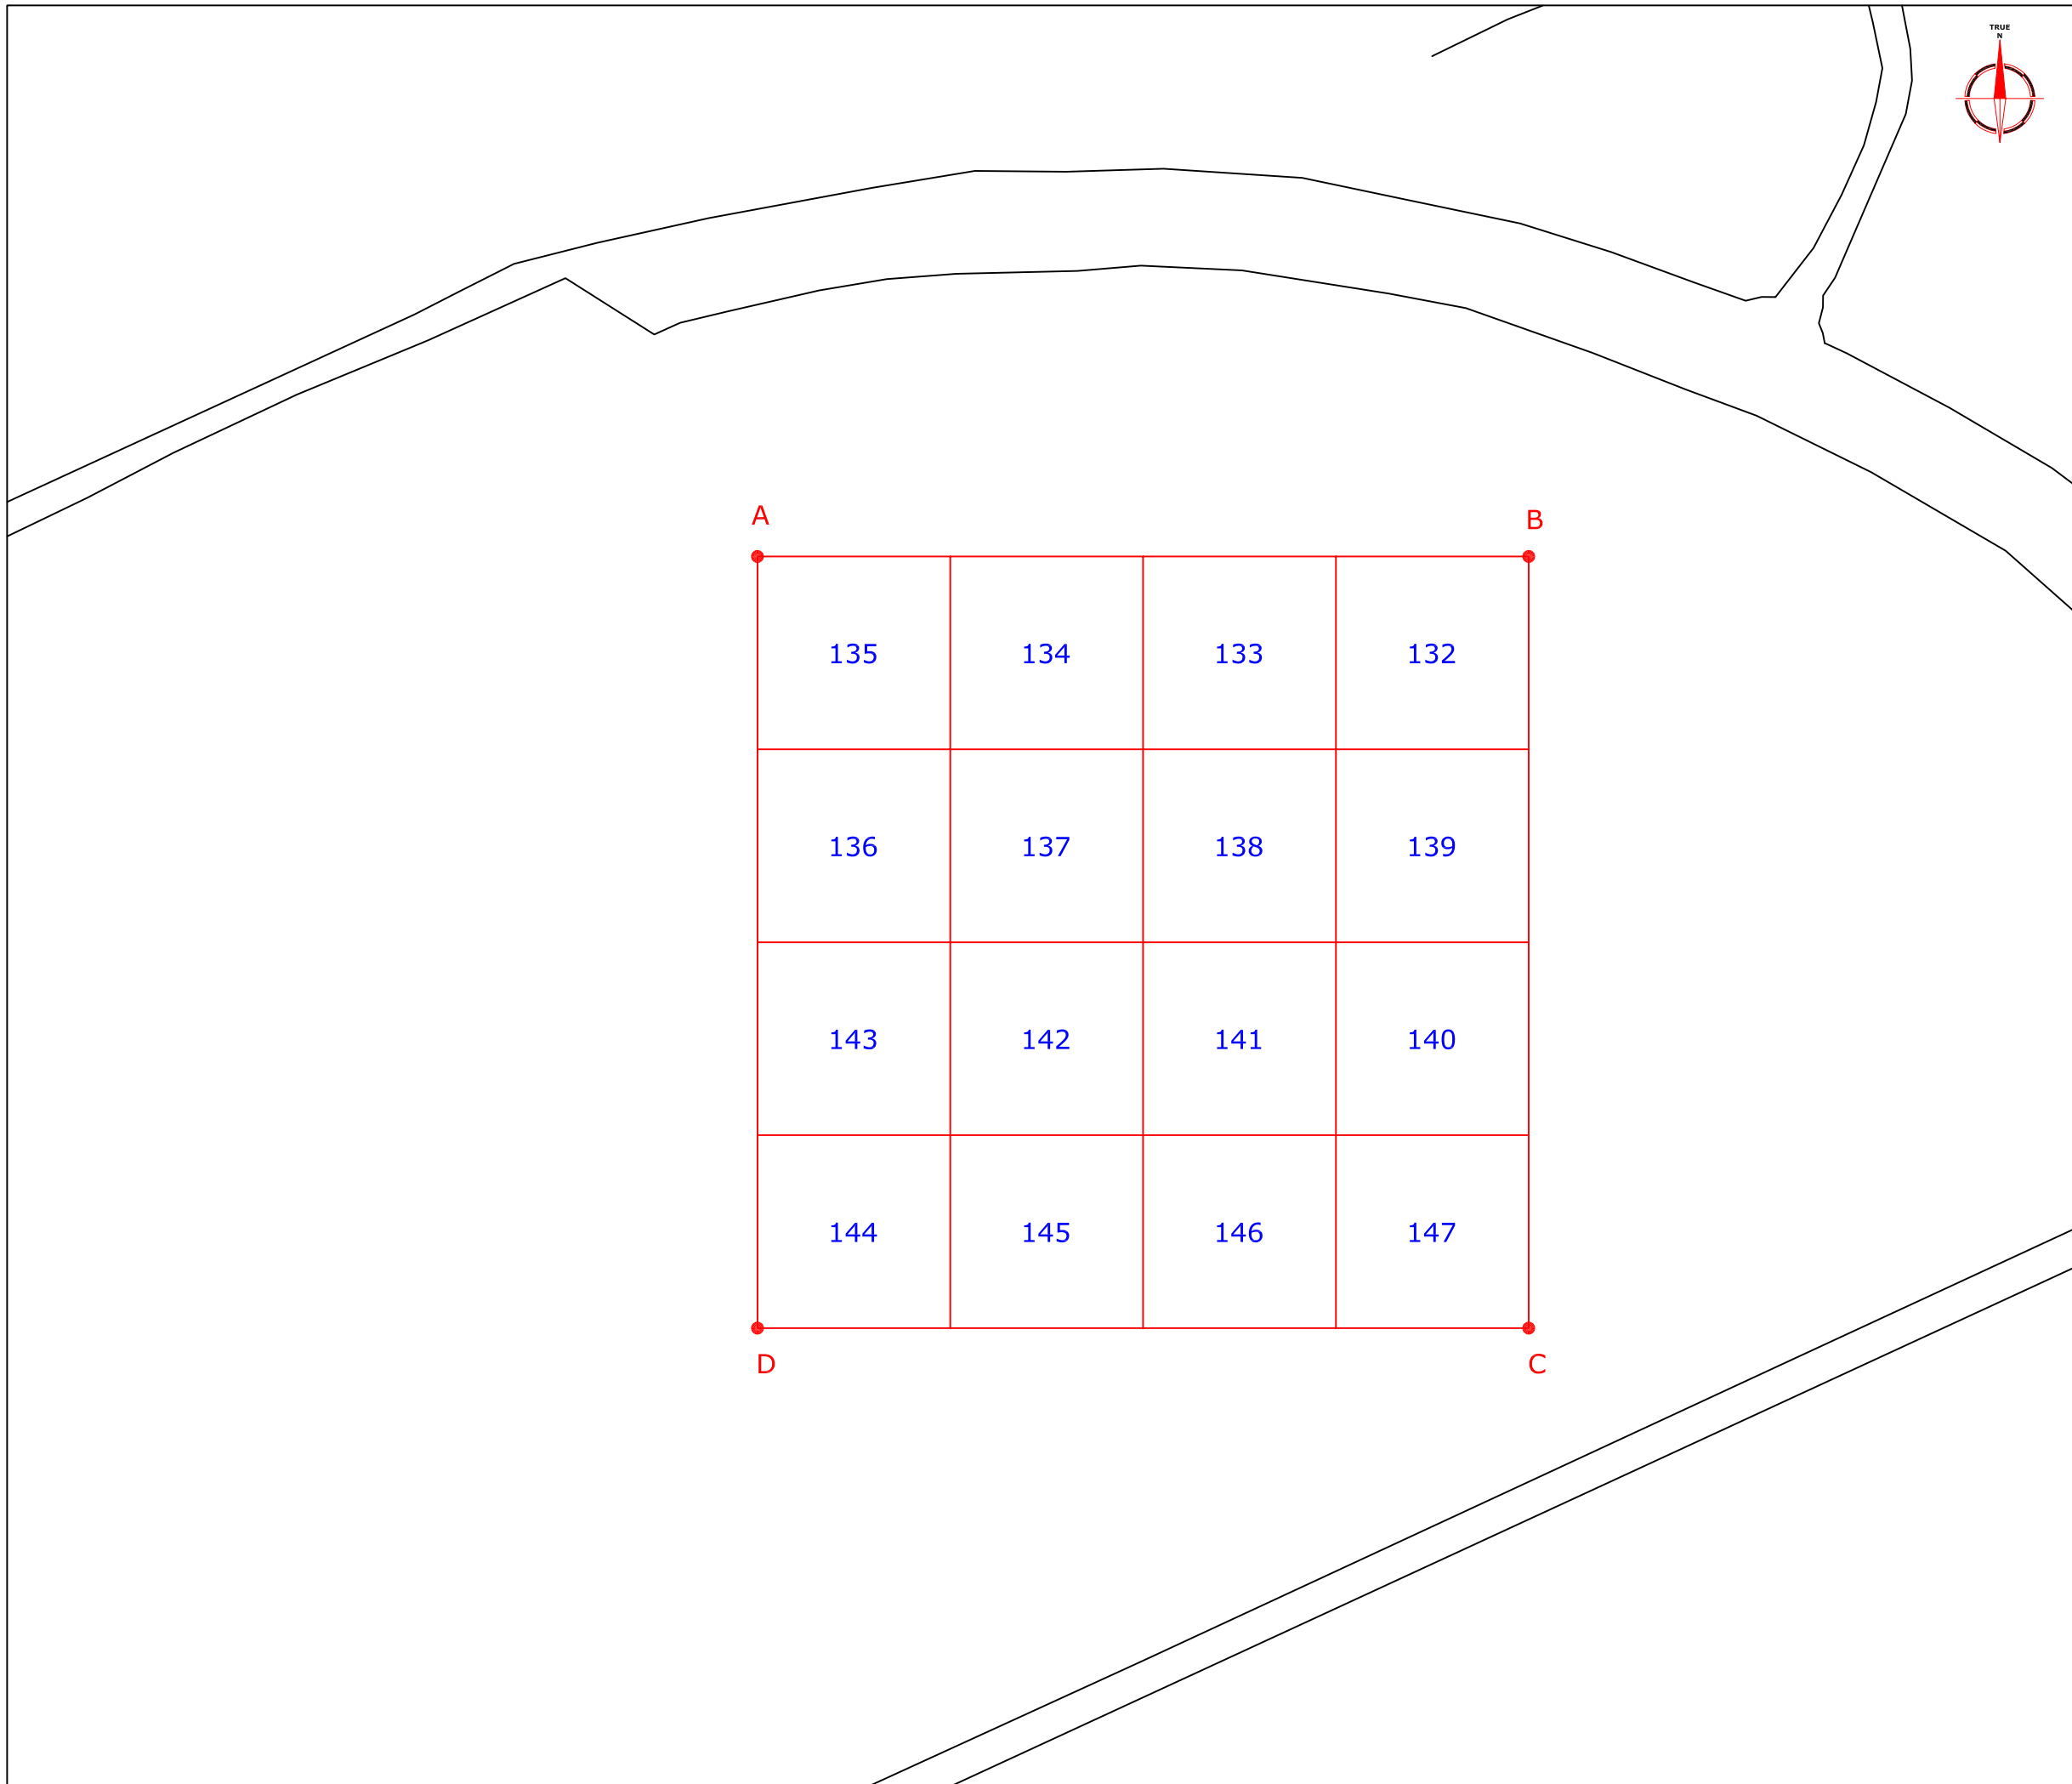

Amendments		
Issue No.	Date	Description
-	-	-
-	-	-

REFERENCING INFORMATION		
A	494540, 298060	
B	494660, 298060	
C	494660, 297940	
D	494540, 297940	
A	OS co-ordinate reference	
132	Survey grid number	
Client ARCHAEOLOGICAL SERVICES AND CONSULTANCY LTD		
Project Title GEOPHYSICAL SURVEY - WAKERLEY, NORTHAMPTONSHIRE		
Job No. 1936		
Subject SITE PLAN SHOWING LOCATION OF SURVEY GRIDS AND REFERENCING - AREA 5		
<p>STRATASCAN™ GEOPHYSICS FOR ARCHAEOLOGY AND ENGINEERING VINEYARD HOUSE UPPER HOOK ROAD UPTON UPON SEVERN UK WR8 0SA T: +44 (0)1684 592266 F: +44 (0)1684 594142 E: info@stratascan.co.uk www.stratascan.co.uk</p>		
Scale 1:1000		
Plot A3	Checked by DJS	Issue No. 01
Survey date JAN 05	Drawn by KTD	Figure No. 28

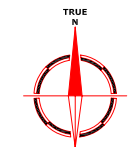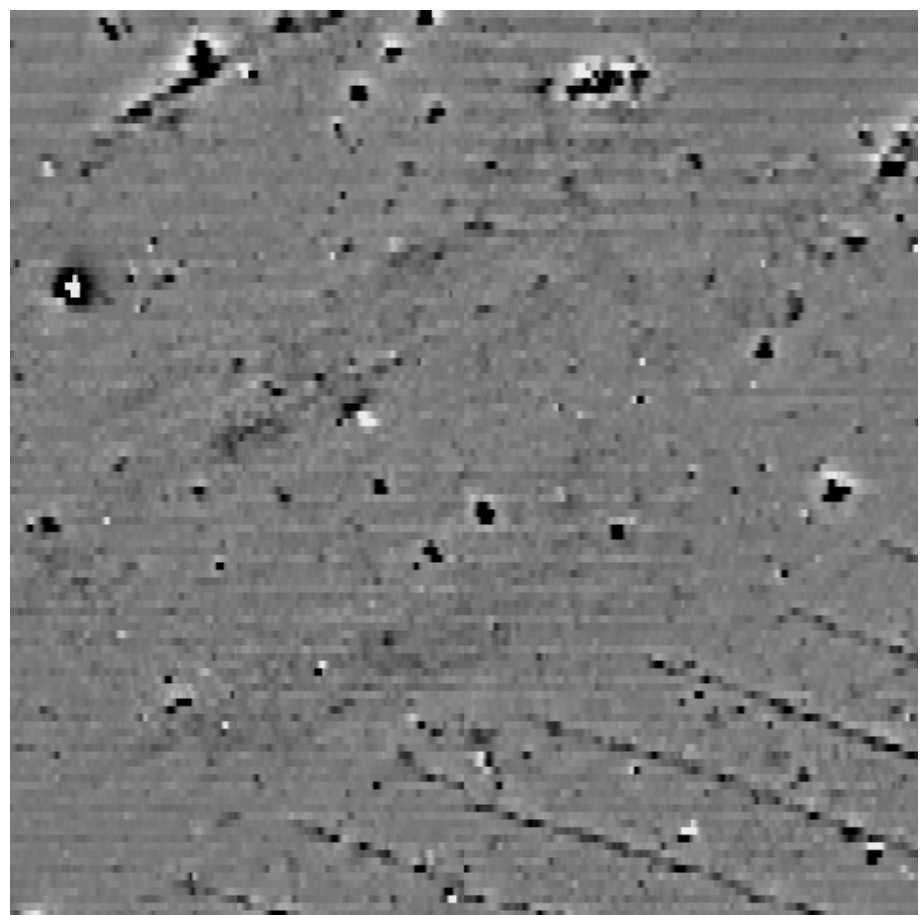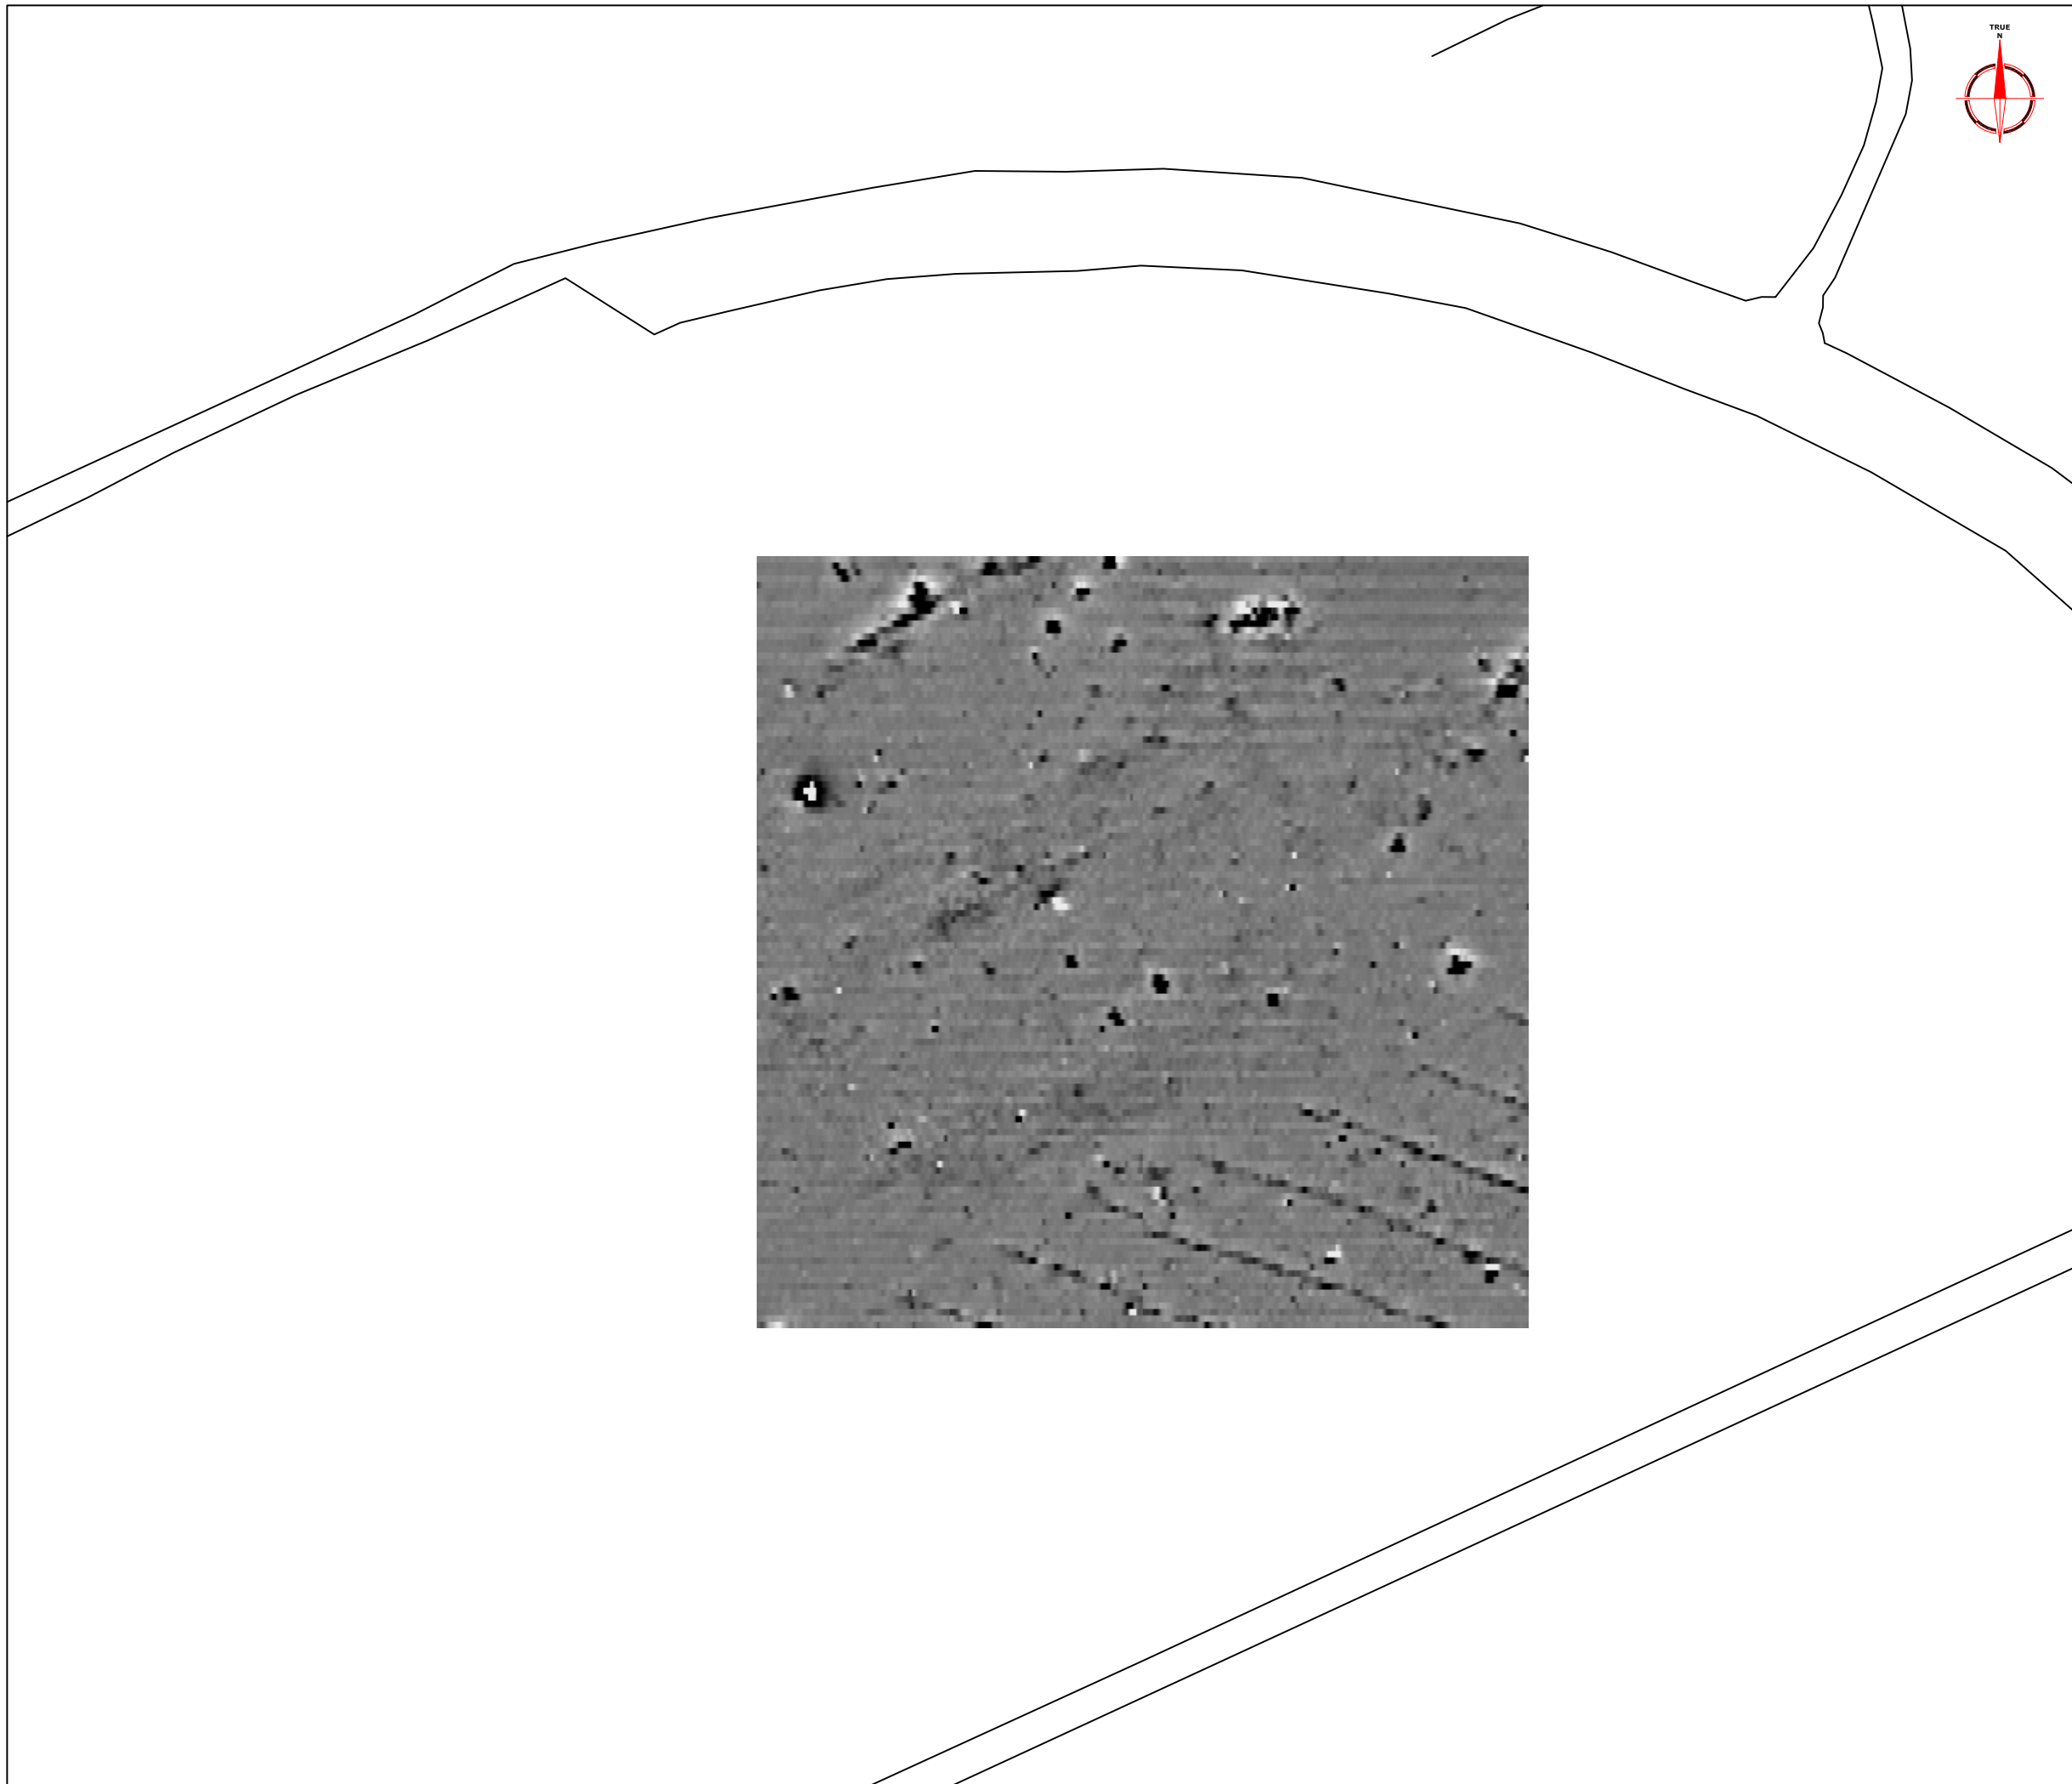



Amendments		
Issue No.	Date	Description
-	-	-
-	-	-

<p>Plotting parameters</p> <p>Maximum +8nT (black) Minimum -8nT (white)</p> <p>-3SD +3SD</p>	<p>+8nT</p> <p>-8nT</p>
---	-------------------------

Client	ARCHAEOLOGICAL SERVICES AND CONSULTANCY LTD	
Project Title	Job No.	1936
GEOPHYSICAL SURVEY - WAKERLEY, NORTHAMPTONSHIRE		
Subject	PLOT OF RAW MAGNETOMETER DATA - AREA 5	

STRATASCAN™
 GEOPHYSICS FOR ARCHAEOLOGY AND ENGINEERING
 VINEYARD HOUSE
 UPPER HOOK ROAD
 UPTON UPON SEVERN
 UK
 WR8 0SA
 T: +44 (0)1684 592266
 F: +44 (0)1684 594142
 E: info@stratascan.co.uk
 www.stratascan.co.uk

Scale	1:1000	
Plot	Checked by	Issue No.
A3	DJS	01
Survey date	Drawn by	Figure No.
JAN 05	KTD	29

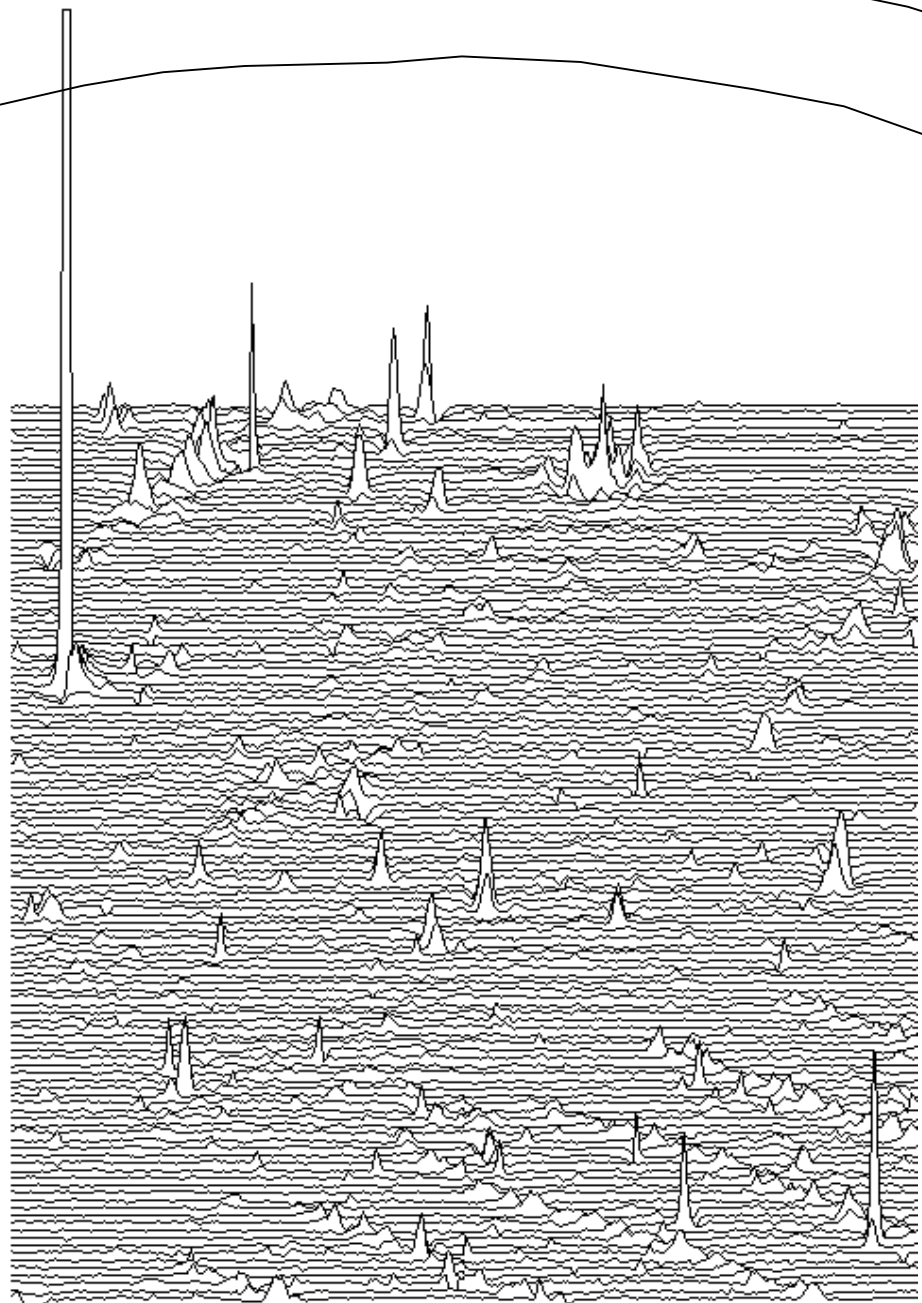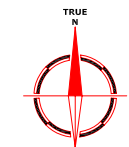

Amendments		
Issue No.	Date	Description
-	-	-
-	-	-

Plotting parameters +40nT/cm vertical displacement <i>(Positive values displace above the trace line. Hidden values have not been plotted)</i>	
--	--

Client
ARCHAEOLOGICAL SERVICES AND CONSULTANCY LTD

Project Title Job No. 1936
GEOPHYSICAL SURVEY - WAKERLEY, NORTHAMPTONSHIRE

Subject
TRACE PLOT OF RAW MAGNETOMETER DATA SHOWING POSITIVE VALUES - AREA 5

STRATASCAN™
 GEOPHYSICS FOR ARCHAEOLOGY AND ENGINEERING
 VINEYARD HOUSE
 UPPER HOOK ROAD
 UPTON UPON SEVERN
 UK
 WR8 0SA
 T: +44 (0)1684 592266
 F: +44 (0)1684 594142
 E: info@stratascan.co.uk
 www.stratascan.co.uk



Scale **1:1000**

Plot A3	Checked by DJS	Issue No. 01
Survey date JAN 05	Drawn by KTD	Figure No. 30