

Amendments		
Issue No.	Date	Description
-	-	-

Plotting parameters	-200nT
-40nT/cm vertical displacement	-160nT
(Negative values displace above the trace line. Hidden values have not been plotted)	-120nT
	-80nT
	-40nT
	0nT

Client
ARCHAEOLOGICAL SERVICES AND CONSULTANCY LTD

Project Title
GEOPHYSICAL SURVEY - WAKERLEY, NORTHAMPTONSHIRE


Job No. 1936

Subject
TRACE PLOT OF RAW MAGNETOMETER DATA SHOWING NEGATIVE VALUES - AREA 5




STRATASCAN™
 GEOPHYSICS FOR ARCHAEOLOGY AND ENGINEERING
 VINEYARD HOUSE
 UPPER HOOK ROAD
 UPTON UPON SEVERN
 UK
 WR8 0SA
 T: +44 (0)1684 592266
 F: +44 (0)1684 594142
 E: info@stratascan.co.uk
 www.stratascan.co.uk

Scale **1:1000**
 0m 10 20 30 40m

Plot A3	Checked by DJS	Issue No. 01
Survey date JAN 05	Drawn by KTD	Figure No. 31

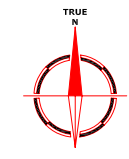

Amendments		
Issue No.	Date	Description
-	-	-
-	-	-

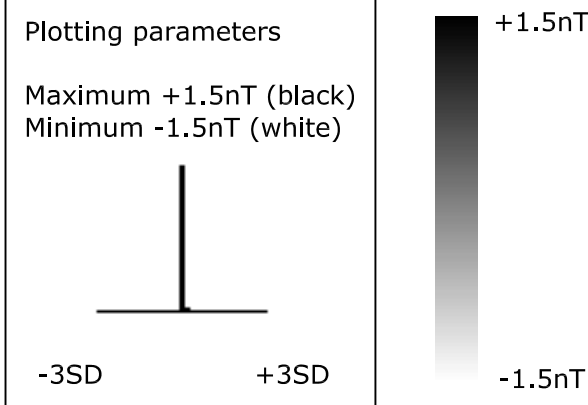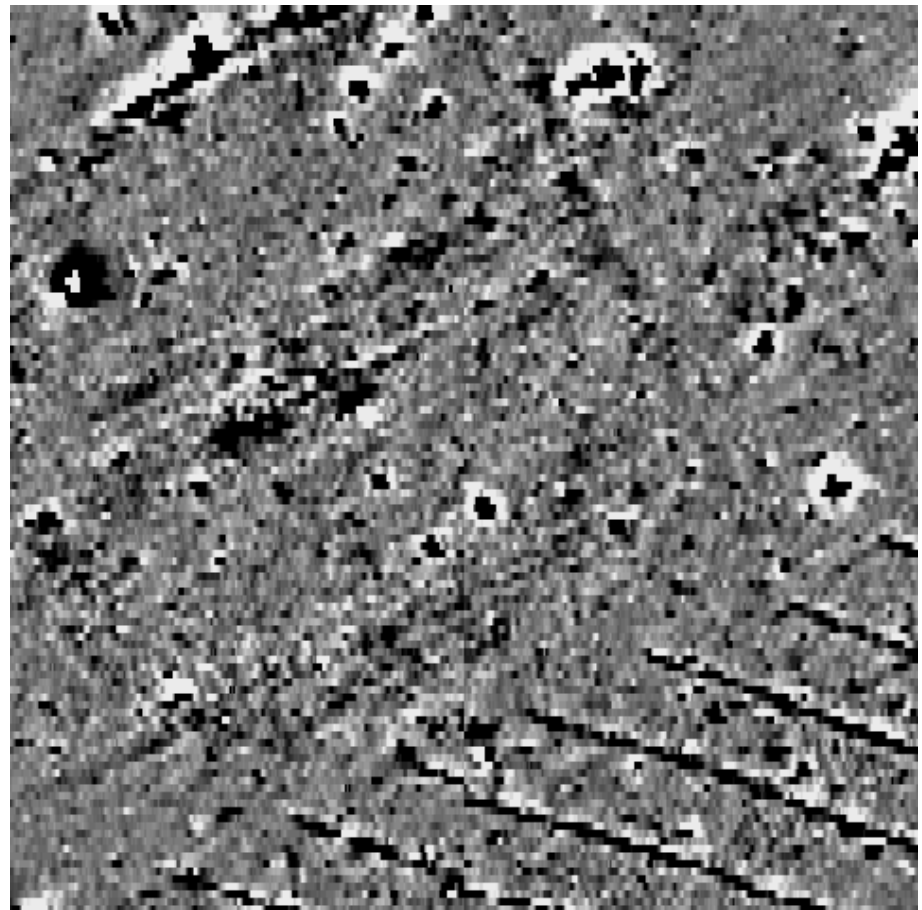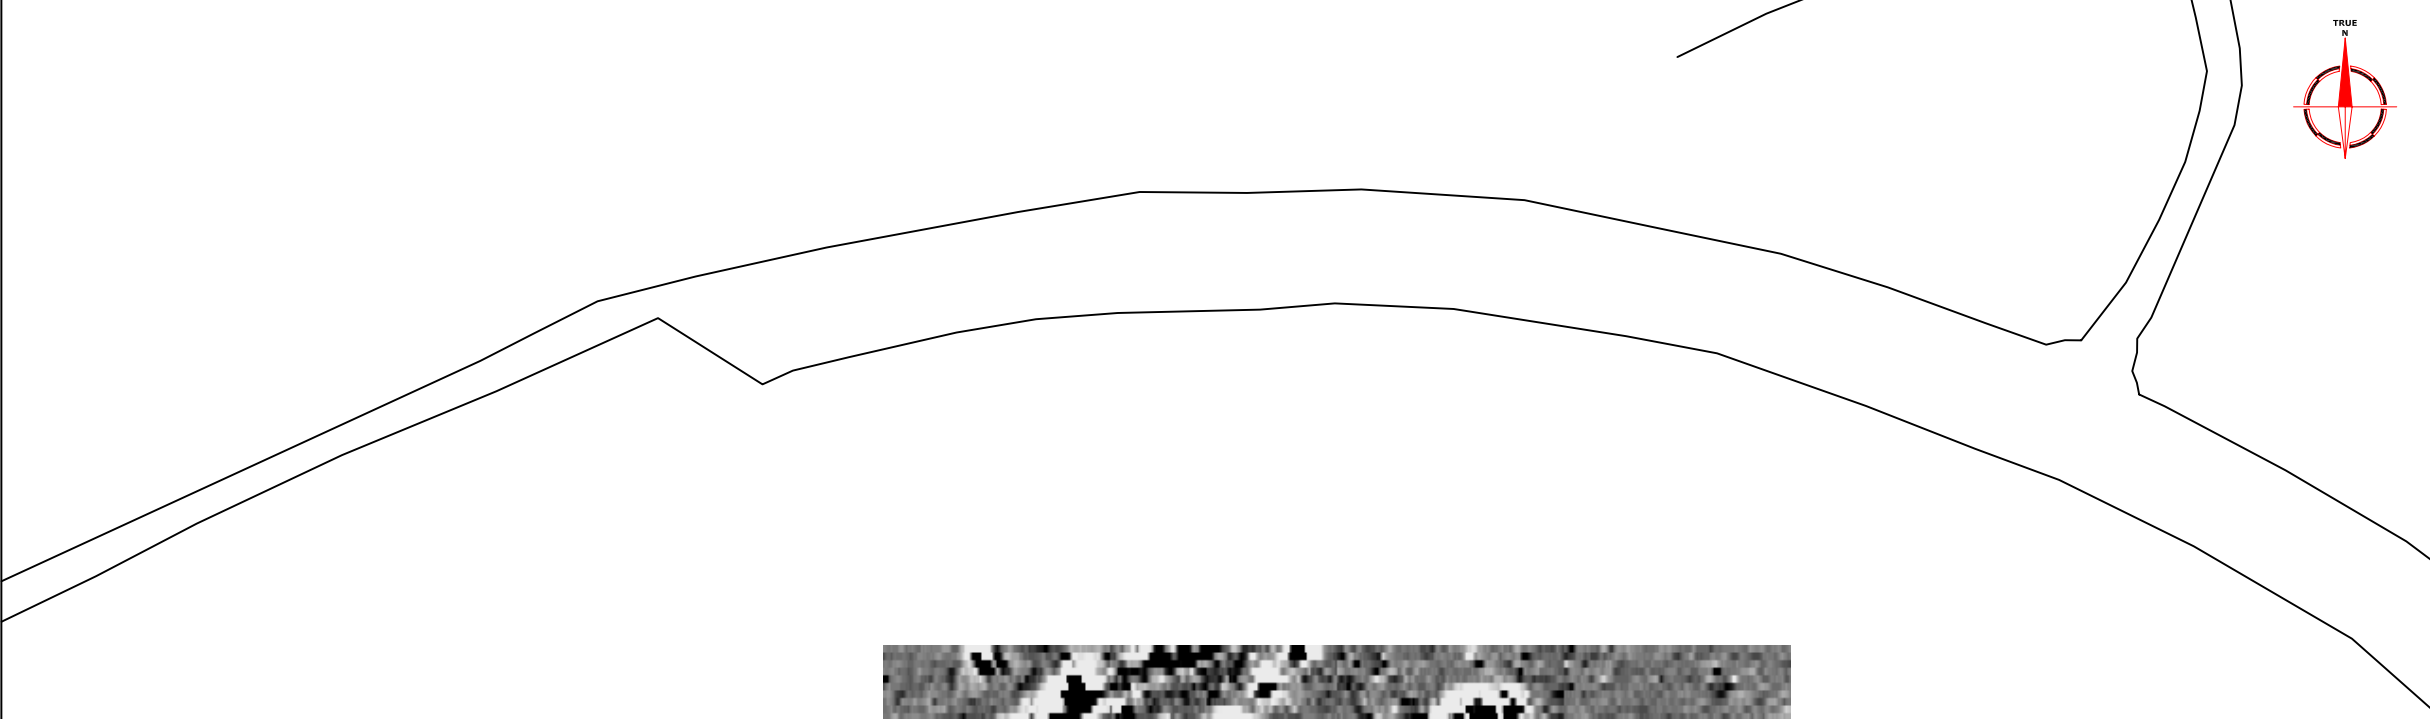

Client
**ARCHAEOLOGICAL SERVICES
AND CONSULTANCY LTD**

Project Title
**GEOPHYSICAL SURVEY -
WAKERLEY, NORTHAMPTONSHIRE**

Job No. 1936

Subject
**PLOT OF PROCESSED
MAGNETOMETER DATA - AREA 5**

STRATASCAN™
GEOPHYSICS FOR ARCHAEOLOGY
AND ENGINEERING

VINEYARD HOUSE
UPPER HOOK ROAD
UPTON UPON SEVERN
UK

WR8 0SA
T: +44 (0)1684 592266
F: +44 (0)1684 594142
E: info@stratascan.co.uk
www.stratascan.co.uk



Scale **1:1000**
0m 10 20 30 40m




Plot A3	Checked by DJS	Issue No. 01
Survey date JAN 05	Drawn by KTD	Figure No. 32



Amendments

Issue No.	Date	Description
-	-	-
-	-	-

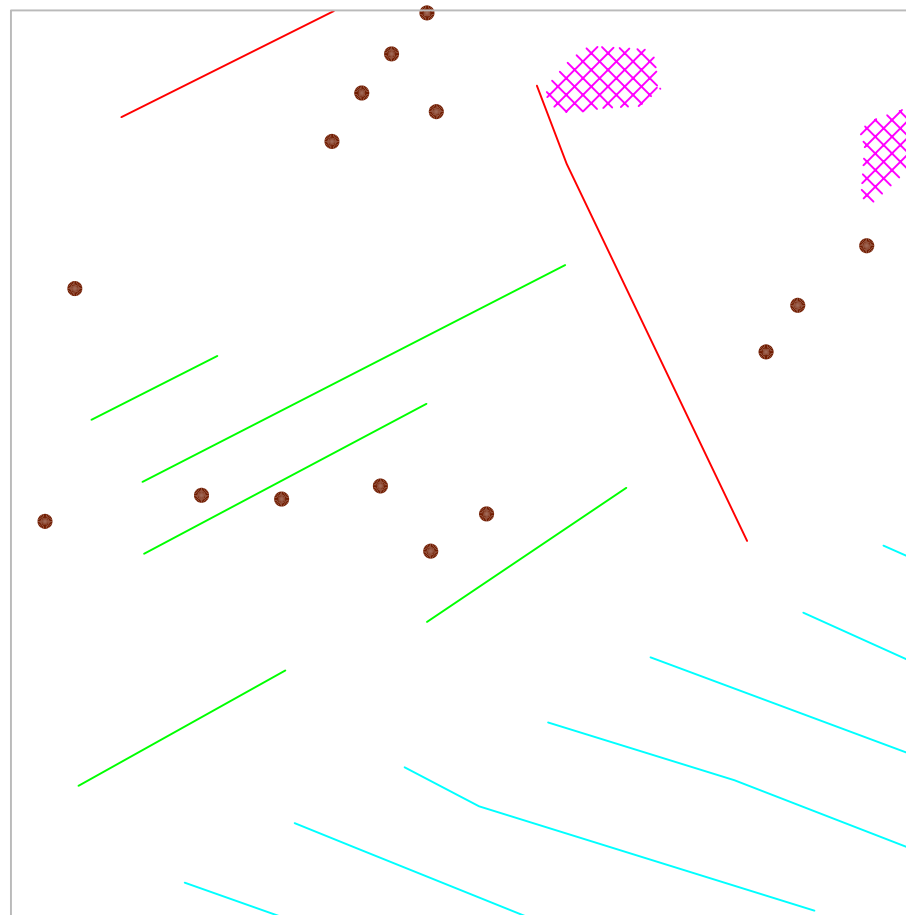

KEY

	Positive linear anomaly - agricultural mark
	Positive linear anomaly - cut feature of possible archaeological origin
	Positive linear anomaly - possible land drainage system
	Strong positive anomaly - possible thermoremnant/ferrous object
	Area of magnetic debris
	Strong discrete positive anomaly with negative return - ferrous object

Client
ARCHAEOLOGICAL SERVICES AND CONSULTANCY LTD

Project Title Job No. 1936
GEOPHYSICAL SURVEY - WAKERLEY, NORTHAMPTONSHIRE

Subject
ABSTRACTION AND INTERPRETATION OF MAGNETOMETER ANOMALIES - AREA 5

STRATASCAN™
 GEOPHYSICS FOR ARCHAEOLOGY


AND ENGINEERING
 VINEYARD HOUSE
 UPPER HOOK ROAD
 UPTON UPON SEVERN
 UK



WR8 0SA
 T: +44 (0)1684 592266
 F: +44 (0)1684 594142
 E: info@stratascan.co.uk
 www.stratascan.co.uk

Scale **1:1000**

Plot A3	Checked by DJS	Issue No. 01
Survey date JAN 05	Drawn by KTD	Figure No. 33

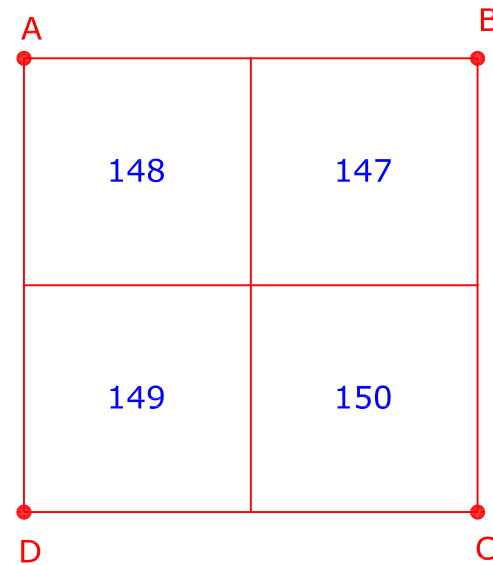

Amendments		
Issue No.	Date	Description
-	-	-
-	-	-

REFERENCING INFORMATION

A	494640, 297760
B	494700, 297760
C	494700, 297700
D	494640, 297700
A	OS co-ordinate reference
150	Survey grid number

Client
ARCHAEOLOGICAL SERVICES AND CONSULTANCY LTD

Project Title Job No. 1936
GEOPHYSICAL SURVEY - WAKERLEY, NORTHAMPTONSHIRE

Subject
SITE PLAN SHOWING LOCATION OF SURVEY GRIDS AND REFERENCING - AREA 6

STRATASCAN™
GEOPHYSICS FOR ARCHAEOLOGY AND ENGINEERING
VINEYARD HOUSE
UPPER HOOK ROAD
UPTON UPON SEVERN
UK
WR8 0SA
T: +44 (0)1684 592266
F: +44 (0)1684 594142
E: info@stratascan.co.uk
www.stratascan.co.uk




Scale **1:1000** 

Plot A3	Checked by DJS	Issue No. 01
Survey date JAN 05	Drawn by KTD	Figure No. 34



Amendments		
Issue No.	Date	Description
-	-	-
-	-	-

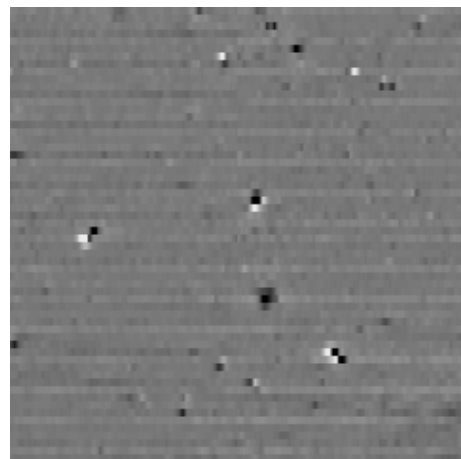

Plotting parameters

Maximum +8nT (black)
Minimum -8nT (white)

-3SD +3SD

+8nT
-8nT

Client
**ARCHAEOLOGICAL SERVICES
AND CONSULTANCY LTD**


Project Title Job No. 1936
**GEOPHYSICAL SURVEY -
WAKERLEY, NORTHAMPTONSHIRE**

Subject
**PLOT OF RAW
MAGNETOMETER DATA -
AREA 6**

STRATASCAN™
GEOPHYSICS FOR ARCHAEOLOGY
AND ENGINEERING
VINEYARD HOUSE
UPPER HOOK ROAD
UPTON UPON SEVERN
UK
WR8 0SA
T: +44 (0)1684 592266
F: +44 (0)1684 594142
E: info@stratascan.co.uk
www.stratascan.co.uk

Scale 0m 10 20 30 40m
1:1000

Plot A3	Checked by DJS	Issue No. 01
Survey date JAN 05	Drawn by KTD	Figure No. 35

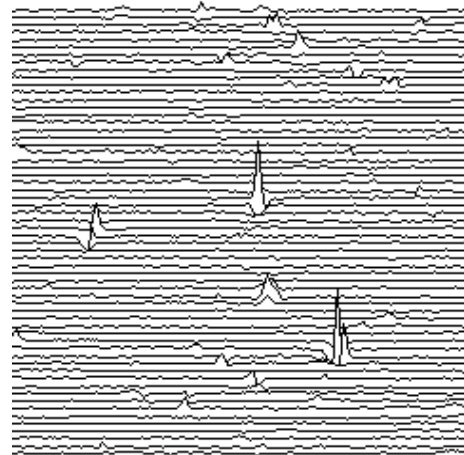

Amendments		
Issue No.	Date	Description
-	-	-
-	-	-

Plotting parameters	200nT
+40nT/cm vertical displacement	160nT
(Positive values displace above the trace line. Hidden values have not been plotted)	120nT
	80nT
	40nT
	0nT

Client
ARCHAEOLOGICAL SERVICES AND CONSULTANCY LTD

Project Title Job No. 1936
GEOPHYSICAL SURVEY - WAKERLEY, NORTHAMPTONSHIRE


Subject
TRACE PLOT OF RAW MAGNETOMETER DATA SHOWING POSITIVE VALUES - AREA 6

STRATASCAN™
 GEOPHYSICS FOR ARCHAEOLOGY AND ENGINEERING
 VINEYARD HOUSE
 UPPER HOOK ROAD
 UPTON UPON SEVERN
 UK
 WR8 0SA
 T: +44 (0)1684 592266
 F: +44 (0)1684 594142
 E: info@stratascan.co.uk
 www.stratascan.co.uk



Scale **1:1000**

Plot A3	Checked by DJS	Issue No. 01
Survey date JAN 05	Drawn by KTD	Figure No. 36

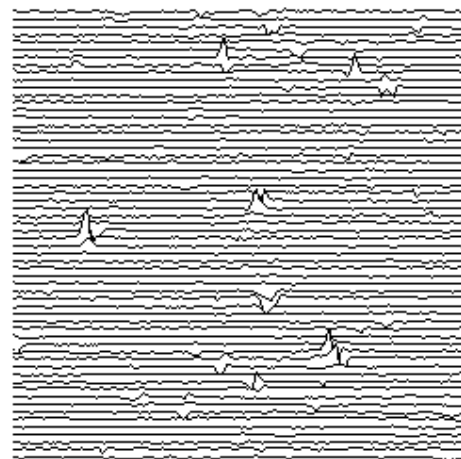

Amendments		
Issue No.	Date	Description
-	-	-
-	-	-

Plotting parameters	-200nT
-40nT/cm vertical displacement	-160nT
(Negative values displace above the trace line. Hidden values have not been plotted)	-120nT
	-80nT
	-40nT
	0nT

Client
ARCHAEOLOGICAL SERVICES AND CONSULTANCY LTD

Project Title Job No. 1936
GEOPHYSICAL SURVEY - WAKERLEY, NORTHAMPTONSHIRE

Subject
TRACE PLOT OF RAW MAGNETOMETER DATA SHOWING NEGATIVE VALUES - AREA 6

STRATASCAN™
 GEOPHYSICS FOR ARCHAEOLOGY AND ENGINEERING
 VINEYARD HOUSE
 UPPER HOOK ROAD
 UPTON UPON SEVERN
 UK
 WR8 0SA
 T: +44 (0)1684 592266
 F: +44 (0)1684 594142
 E: info@stratascan.co.uk
 www.stratascan.co.uk




Scale **1:1000** 

Plot A3	Checked by DJS	Issue No. 01
Survey date JAN 05	Drawn by KTD	Figure No. 37



Amendments		
Issue No.	Date	Description
-	-	-
-	-	-

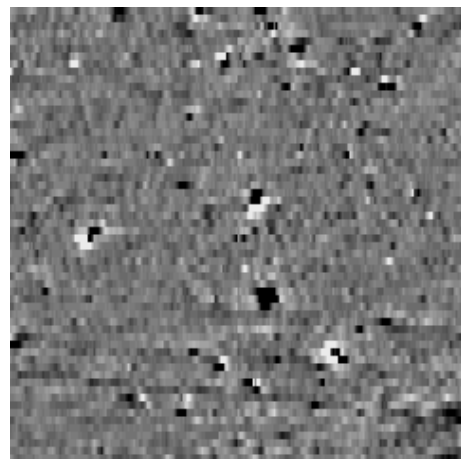

Plotting parameters

Maximum +1.5nT (black)
Minimum -1.5nT (white)

-3SD +3SD +1.5nT
-1.5nT

Client
**ARCHAEOLOGICAL SERVICES
AND CONSULTANCY LTD**

Project Title Job No. 1936
**GEOPHYSICAL SURVEY -
WAKERLEY, NORTHAMPTONSHIRE**

Subject
**PLOT OF PROCESSED
MAGNETOMETER DATA - AREA 6**

STRATASCAN™
GEOPHYSICS FOR ARCHAEOLOGY
AND ENGINEERING
VINEYARD HOUSE
UPPER HOOK ROAD
UPTON UPON SEVERN
UK
WR8 0SA
T: +44 (0)1684 592266
F: +44 (0)1684 594142
E: info@stratascan.co.uk
www.stratascan.co.uk


Scale 0m 10 20 30 40m
1:1000

Plot A3	Checked by DJS	Issue No. 01
Survey date JAN 05	Drawn by KTD	Figure No. 38



Amendments

Issue No.	Date	Description
-	-	-
-	-	-

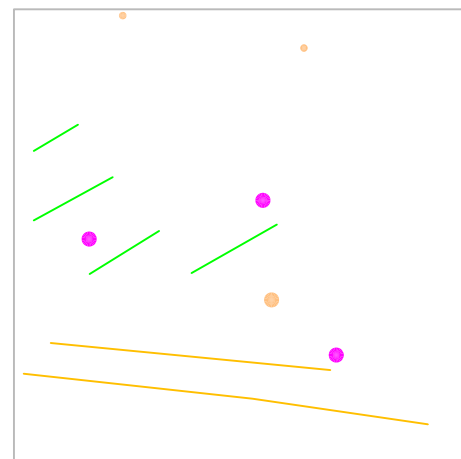

KEY

- Positive linear anomaly - agricultural mark?
- Positive linear anomaly - cut feature of uncertain origin
- Discrete low magnitude positive response - possible pit?
- Strong discrete positive anomaly with negative return - ferrous object

Client
ARCHAEOLOGICAL SERVICES AND CONSULTANCY LTD

Project Title Job No. 1936
GEOPHYSICAL SURVEY - WAKERLEY, NORTHAMPTONSHIRE

Subject
 ABSTRACTION AND INTERPRETATION OF MAGNETOMETER ANOMALIES - AREA 6

STRATASCAN™
 GEOPHYSICS FOR ARCHAEOLOGY



AND ENGINEERING
 VINEYARD HOUSE
 UPPER HOOK ROAD
 UPTON UPON SEVERN
 UK



WR8 0SA
 T: +44 (0)1684 592266
 F: +44 (0)1684 594142
 E: info@stratascan.co.uk
 www.stratascan.co.uk

Scale **1:1000**

Plot A3	Checked by DJS	Issue No. 01
Survey date JAN 05	Drawn by KTD	Figure No. 39

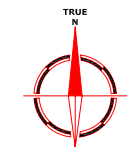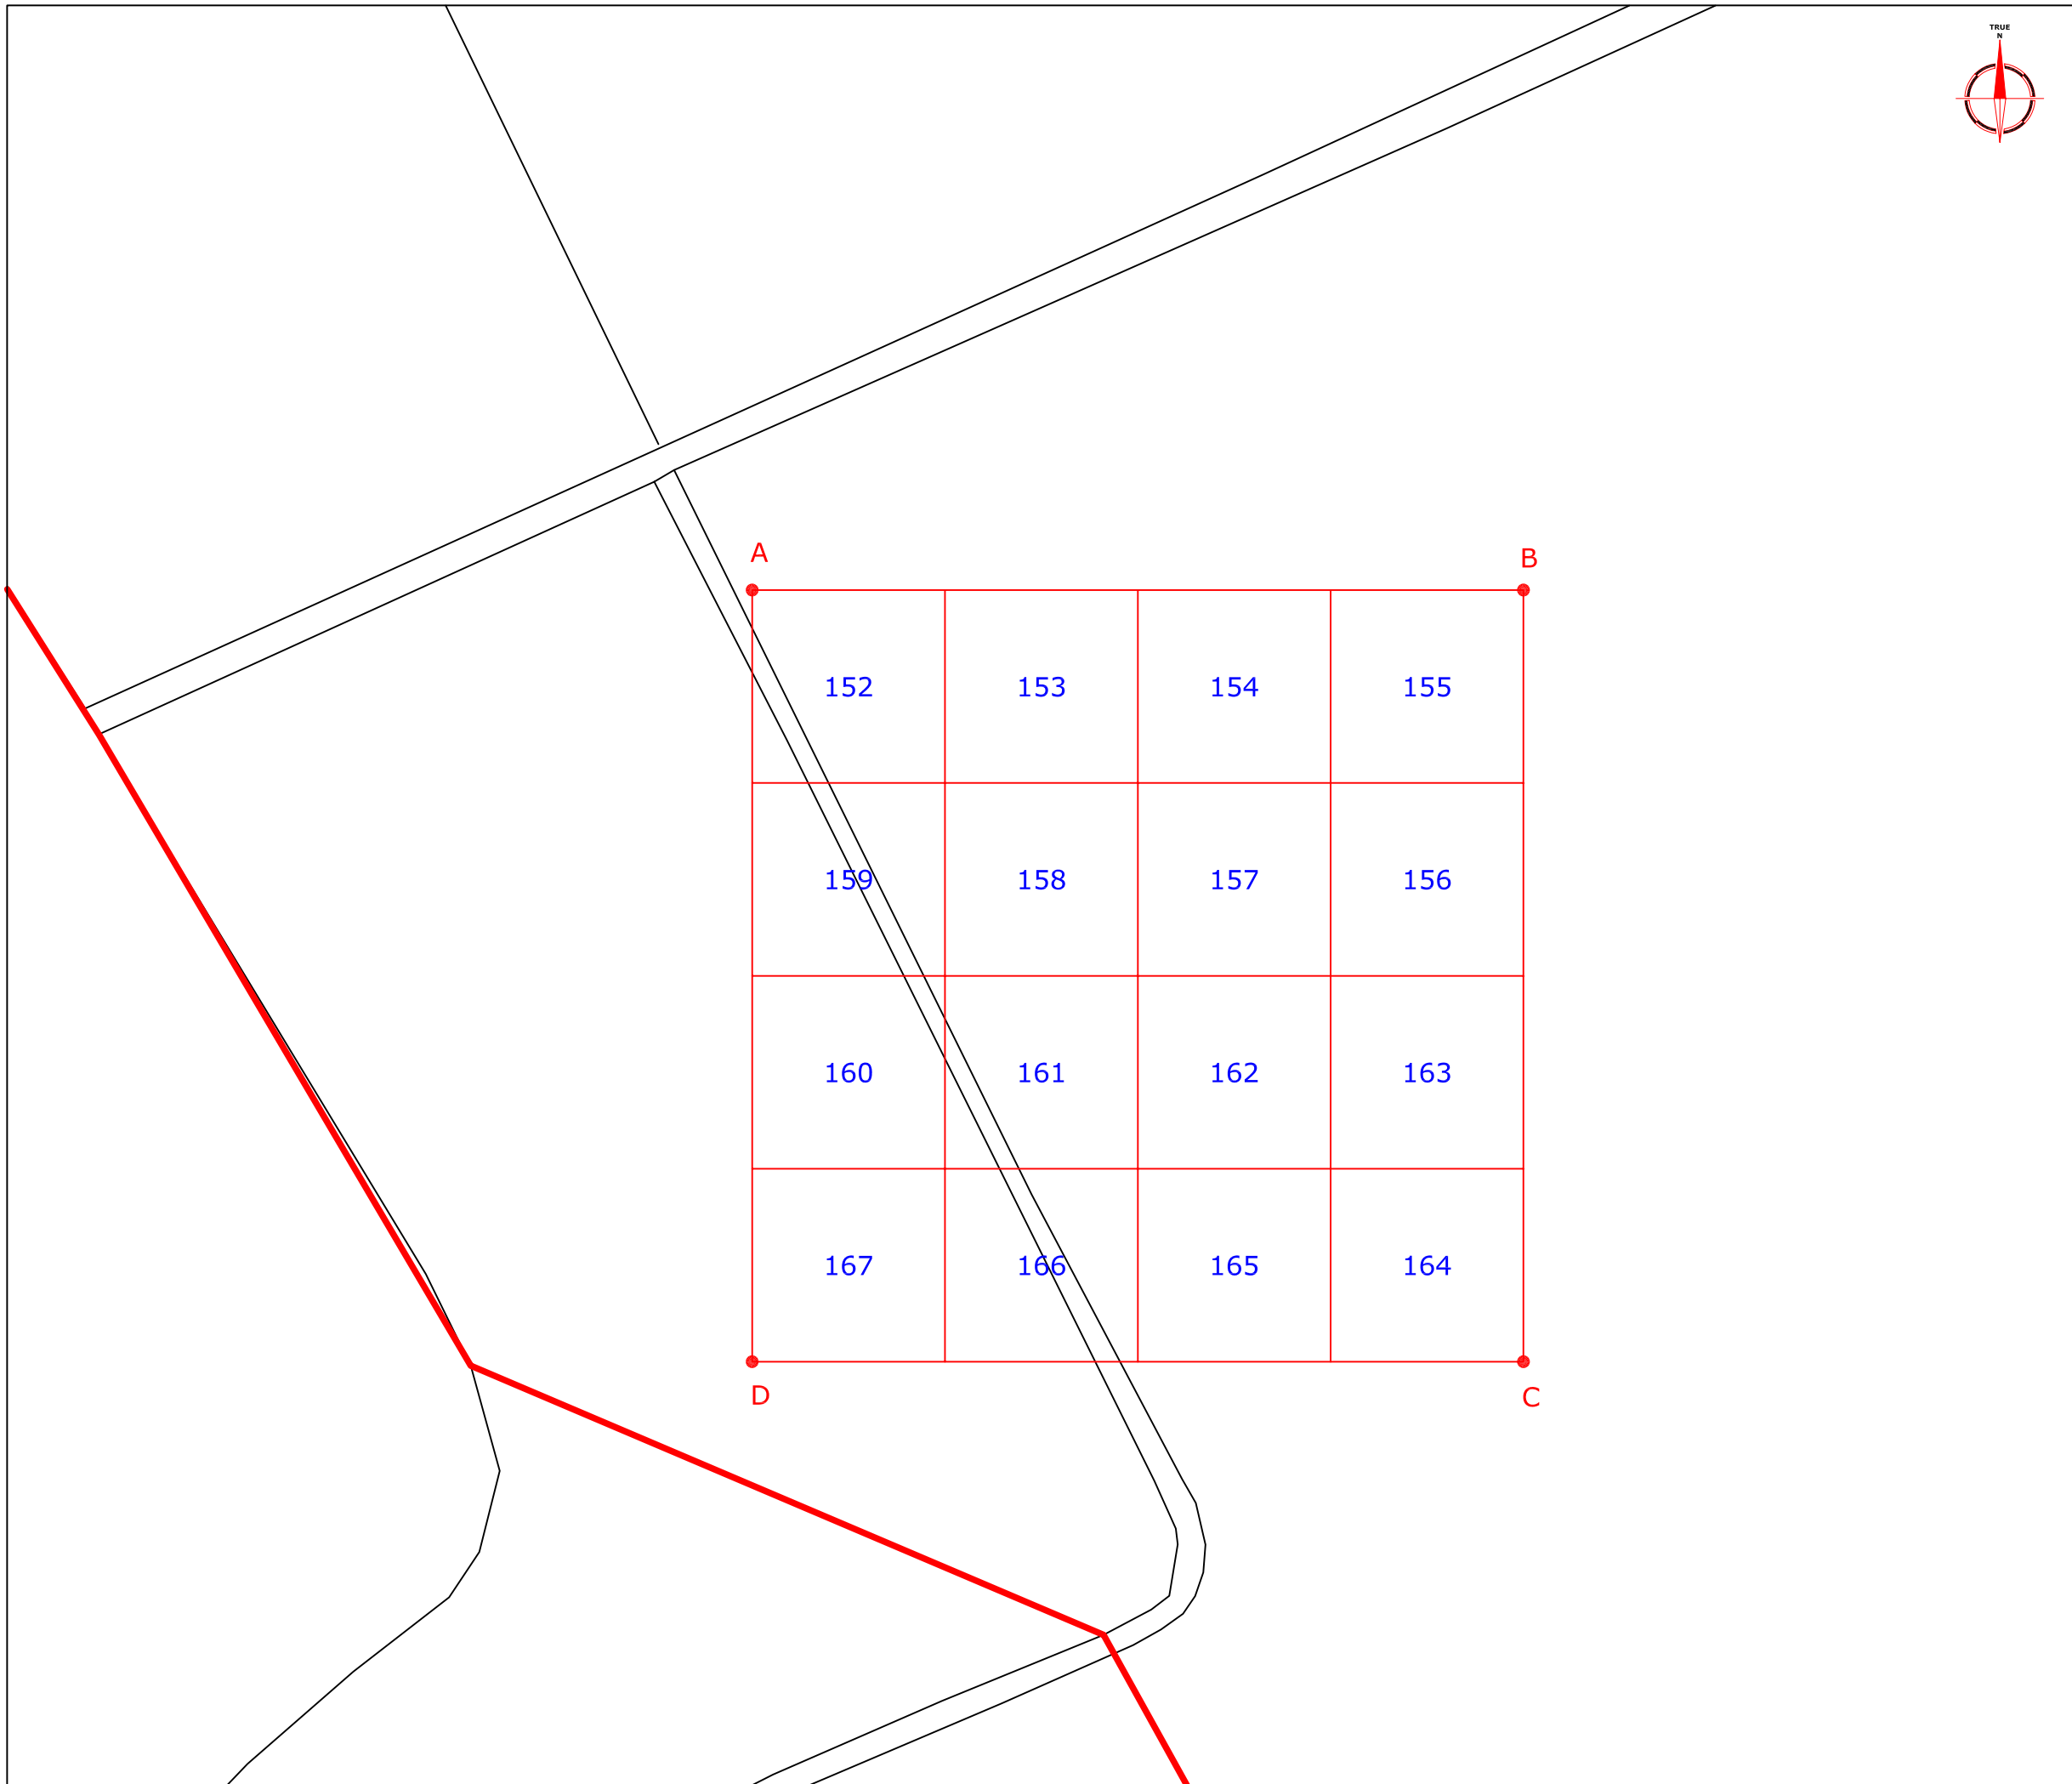

Amendments		
Issue No.	Date	Description
-	-	-
-	-	-

REFERENCING INFORMATION	
A	494120, 294640
B	494240, 297640
C	494240, 297520
D	494120, 297520
A	OS co-ordinate reference
152	Survey grid number

Client	ARCHAEOLOGICAL SERVICES AND CONSULTANCY LTD	
Project Title	Job No.	1936
GEOPHYSICAL SURVEY - WAKERLEY, NORTHAMPTONSHIRE		
Subject	SITE PLAN SHOWING LOCATION OF SURVEY GRIDS AND REFERENCING - AREA 7	

STRATASCAN™
 GEOPHYSICS FOR ARCHAEOLOGY AND ENGINEERING
 VINEYARD HOUSE
 UPPER HOOK ROAD
 UPTON UPON SEVERN
 UK
 WR8 0SA
 T: +44 (0)1684 592266
 F: +44 (0)1684 594142
 E: info@stratascan.co.uk
 www.stratascan.co.uk

Scale 1:1000

Plot	Checked by	Issue No.
A3	DJS	01
Survey date	Drawn by	Figure No.
JAN 05	KTD	40