


Amendments		
Issue No.	Date	Description
-	-	-
-	-	-

Plotting parameters +40nT/cm vertical displacement <i>(Positive values displace above the trace line. Hidden values have not been plotted)</i>	
---	--

Client	ARCHAEOLOGICAL SERVICES AND CONSULTANCY LTD	
Project Title	Job No.	1936
GEOPHYSICAL SURVEY - WAKERLEY, NORTHAMPTONSHIRE		
Subject	TRACE PLOT OF RAW MAGNETOMETER DATA SHOWING POSITIVE VALUES - AREA 7	

STRATASCAN™
 GEOPHYSICS FOR ARCHAEOLOGY
 AND ENGINEERING
 VINEYARD HOUSE
 UPPER HOOK ROAD
 UPTON UPON SEVERN
 UK
 WR8 0SA
 T: +44 (0)1684 592266
 F: +44 (0)1684 594142
 E: info@stratascan.co.uk
 www.stratascan.co.uk

Scale	1:1000	
Plot	Checked by	Issue No.
A3	DJS	01
Survey date	Drawn by	Figure No.
JAN 05	KTD	42

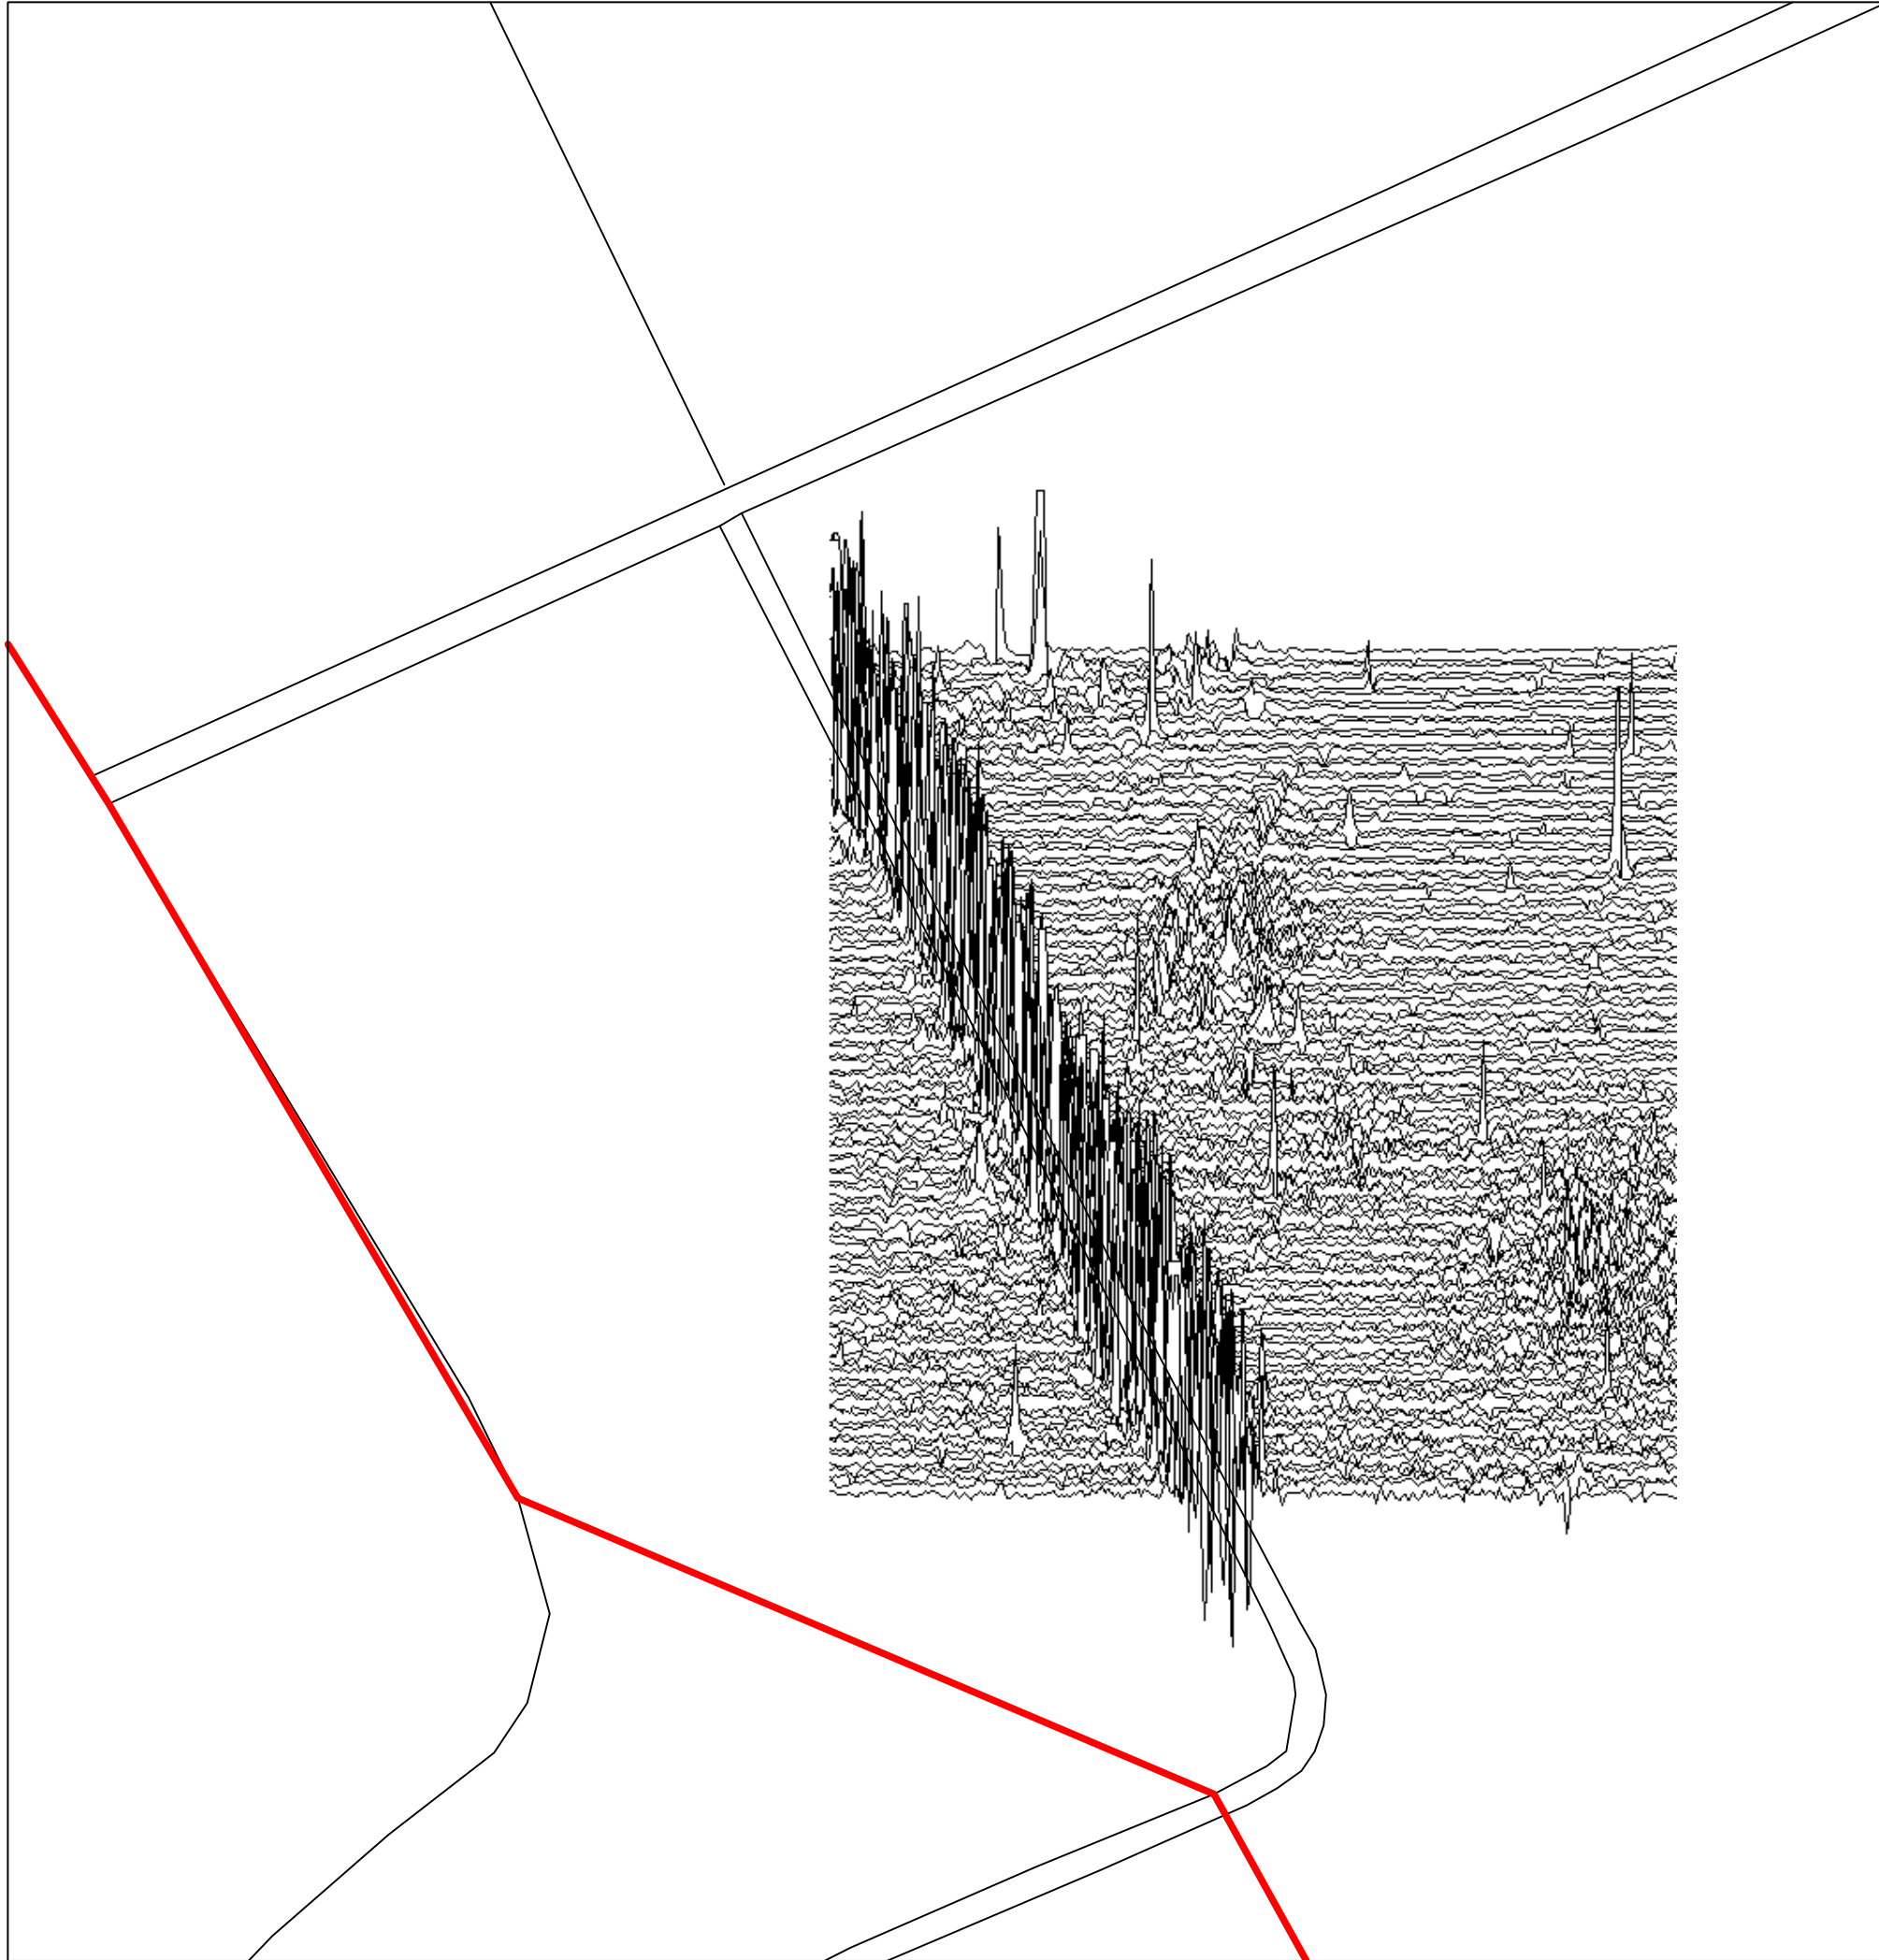


Amendments		
Issue No.	Date	Description
-	-	-
-	-	-

Plotting parameters	-200nT
-40nT/cm vertical displacement	-160nT
(Negative values displace above the trace line. Hidden values have not been plotted)	-120nT
	-80nT
	-40nT
	0nT



Client	ARCHAEOLOGICAL SERVICES AND CONSULTANCY LTD	
Project Title	Job No.	1936
GEOPHYSICAL SURVEY - WAKERLEY, NORTHAMPTONSHIRE		
Subject	TRACE PLOT OF RAW MAGNETOMETER DATA SHOWING NEGATIVE VALUES - AREA 7	

STRATASCAN™
GEOPHYSICS FOR ARCHAEOLOGY AND ENGINEERING
VINEYARD HOUSE
UPPER HOOK ROAD
UPTON UPON SEVERN
UK
WR8 0SA
T: +44 (0)1684 592266
F: +44 (0)1684 594142
E: info@stratascan.co.uk
www.stratascan.co.uk




Scale	1:1000	0m 10 20 30 40m
-------	--------	-----------------

Plot	Checked by	Issue No.
A3	DJS	01
Survey date	Drawn by	Figure No.
JAN 05	KTD	43

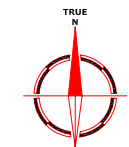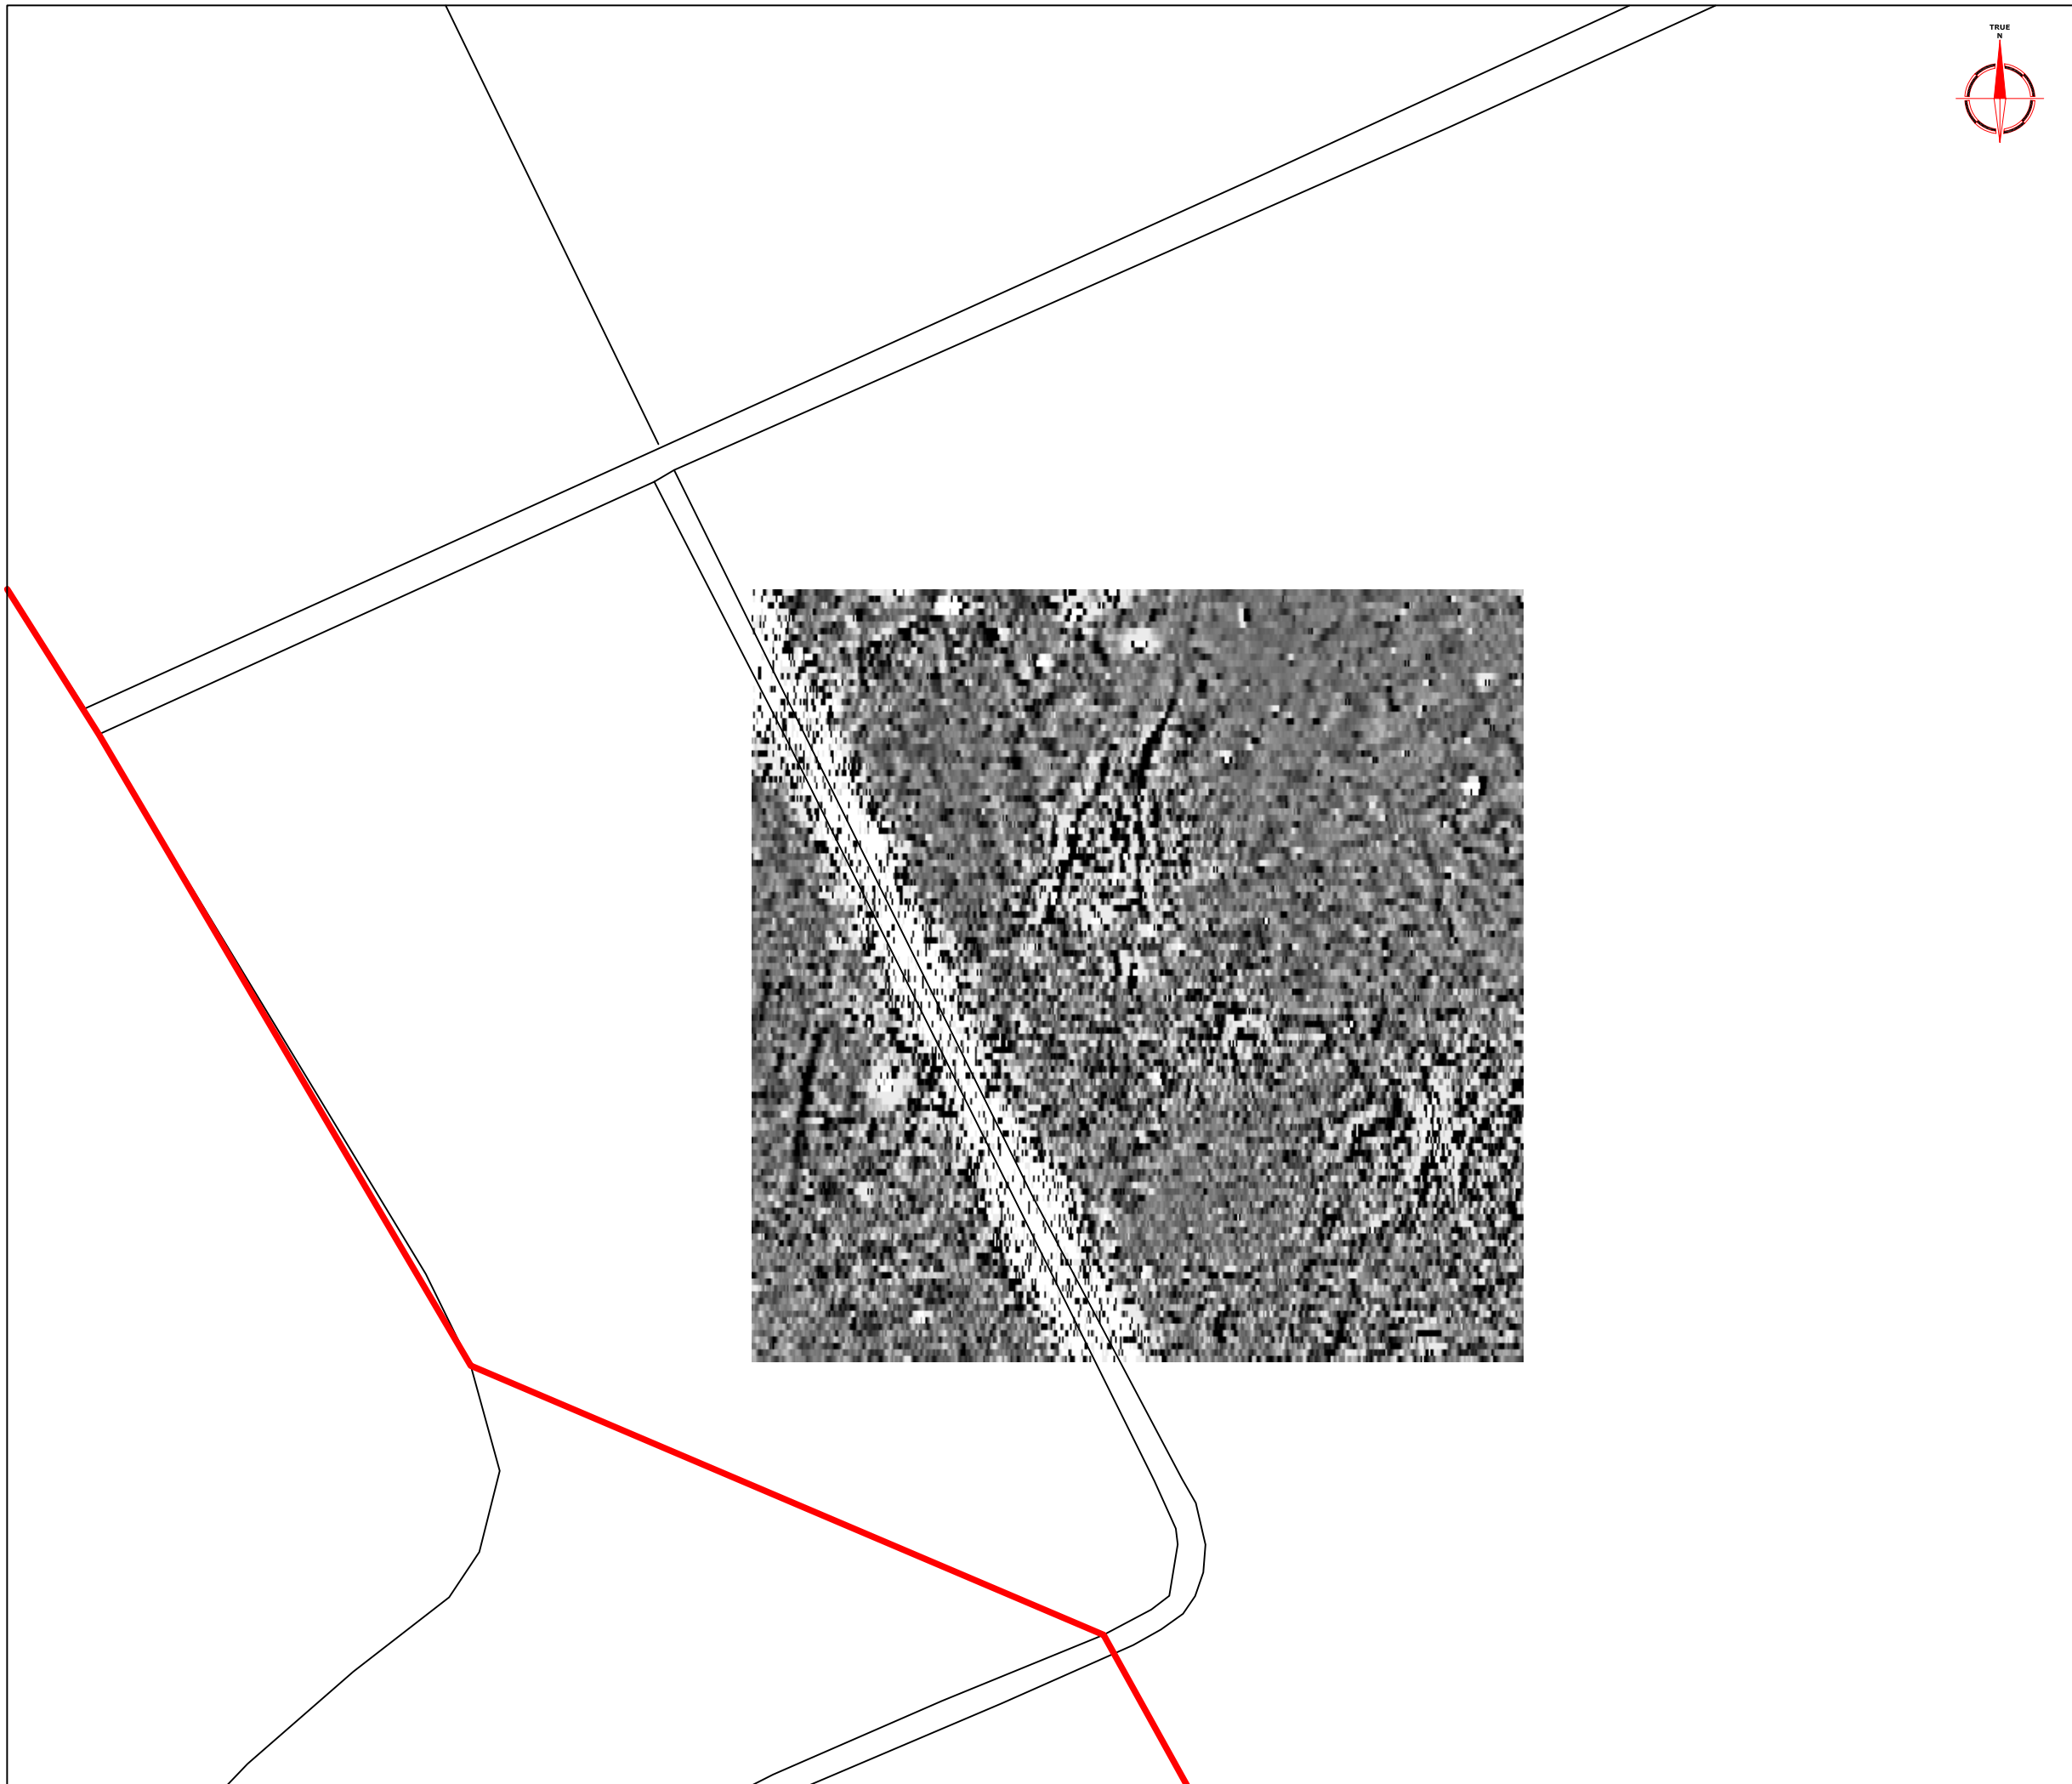

Amendments		
Issue No.	Date	Description
-	-	-
-	-	-

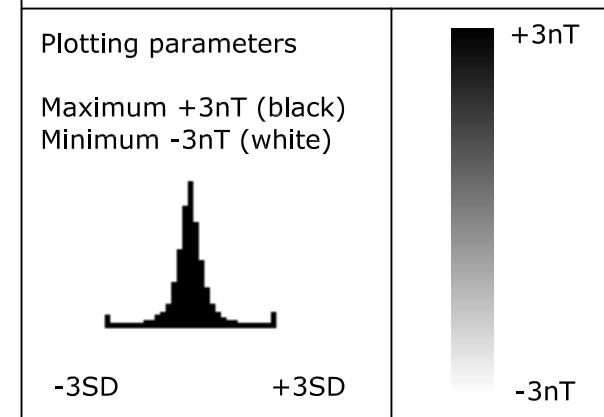

Client
**ARCHAEOLOGICAL SERVICES
AND CONSULTANCY LTD**


Project Title Job No. 1936
**GEOPHYSICAL SURVEY -
WAKERLEY, NORTHAMPTONSHIRE**

Subject
**PLOT OF PROCESSED
MAGNETOMETER DATA - AREA 7**

STRATASCAN™
GEOPHYSICS FOR ARCHAEOLOGY
AND ENGINEERING
VINEYARD HOUSE
UPPER HOOK ROAD
UPTON UPON SEVERN
UK
WR8 0SA
T: +44 (0)1684 592266
F: +44 (0)1684 594142
E: info@stratascan.co.uk
www.stratascan.co.uk

Scale 0m 10 20 30 40m
1:1000

Plot A3	Checked by DJS	Issue No. 01
Survey date JAN 05	Drawn by KTD	Figure No. 44

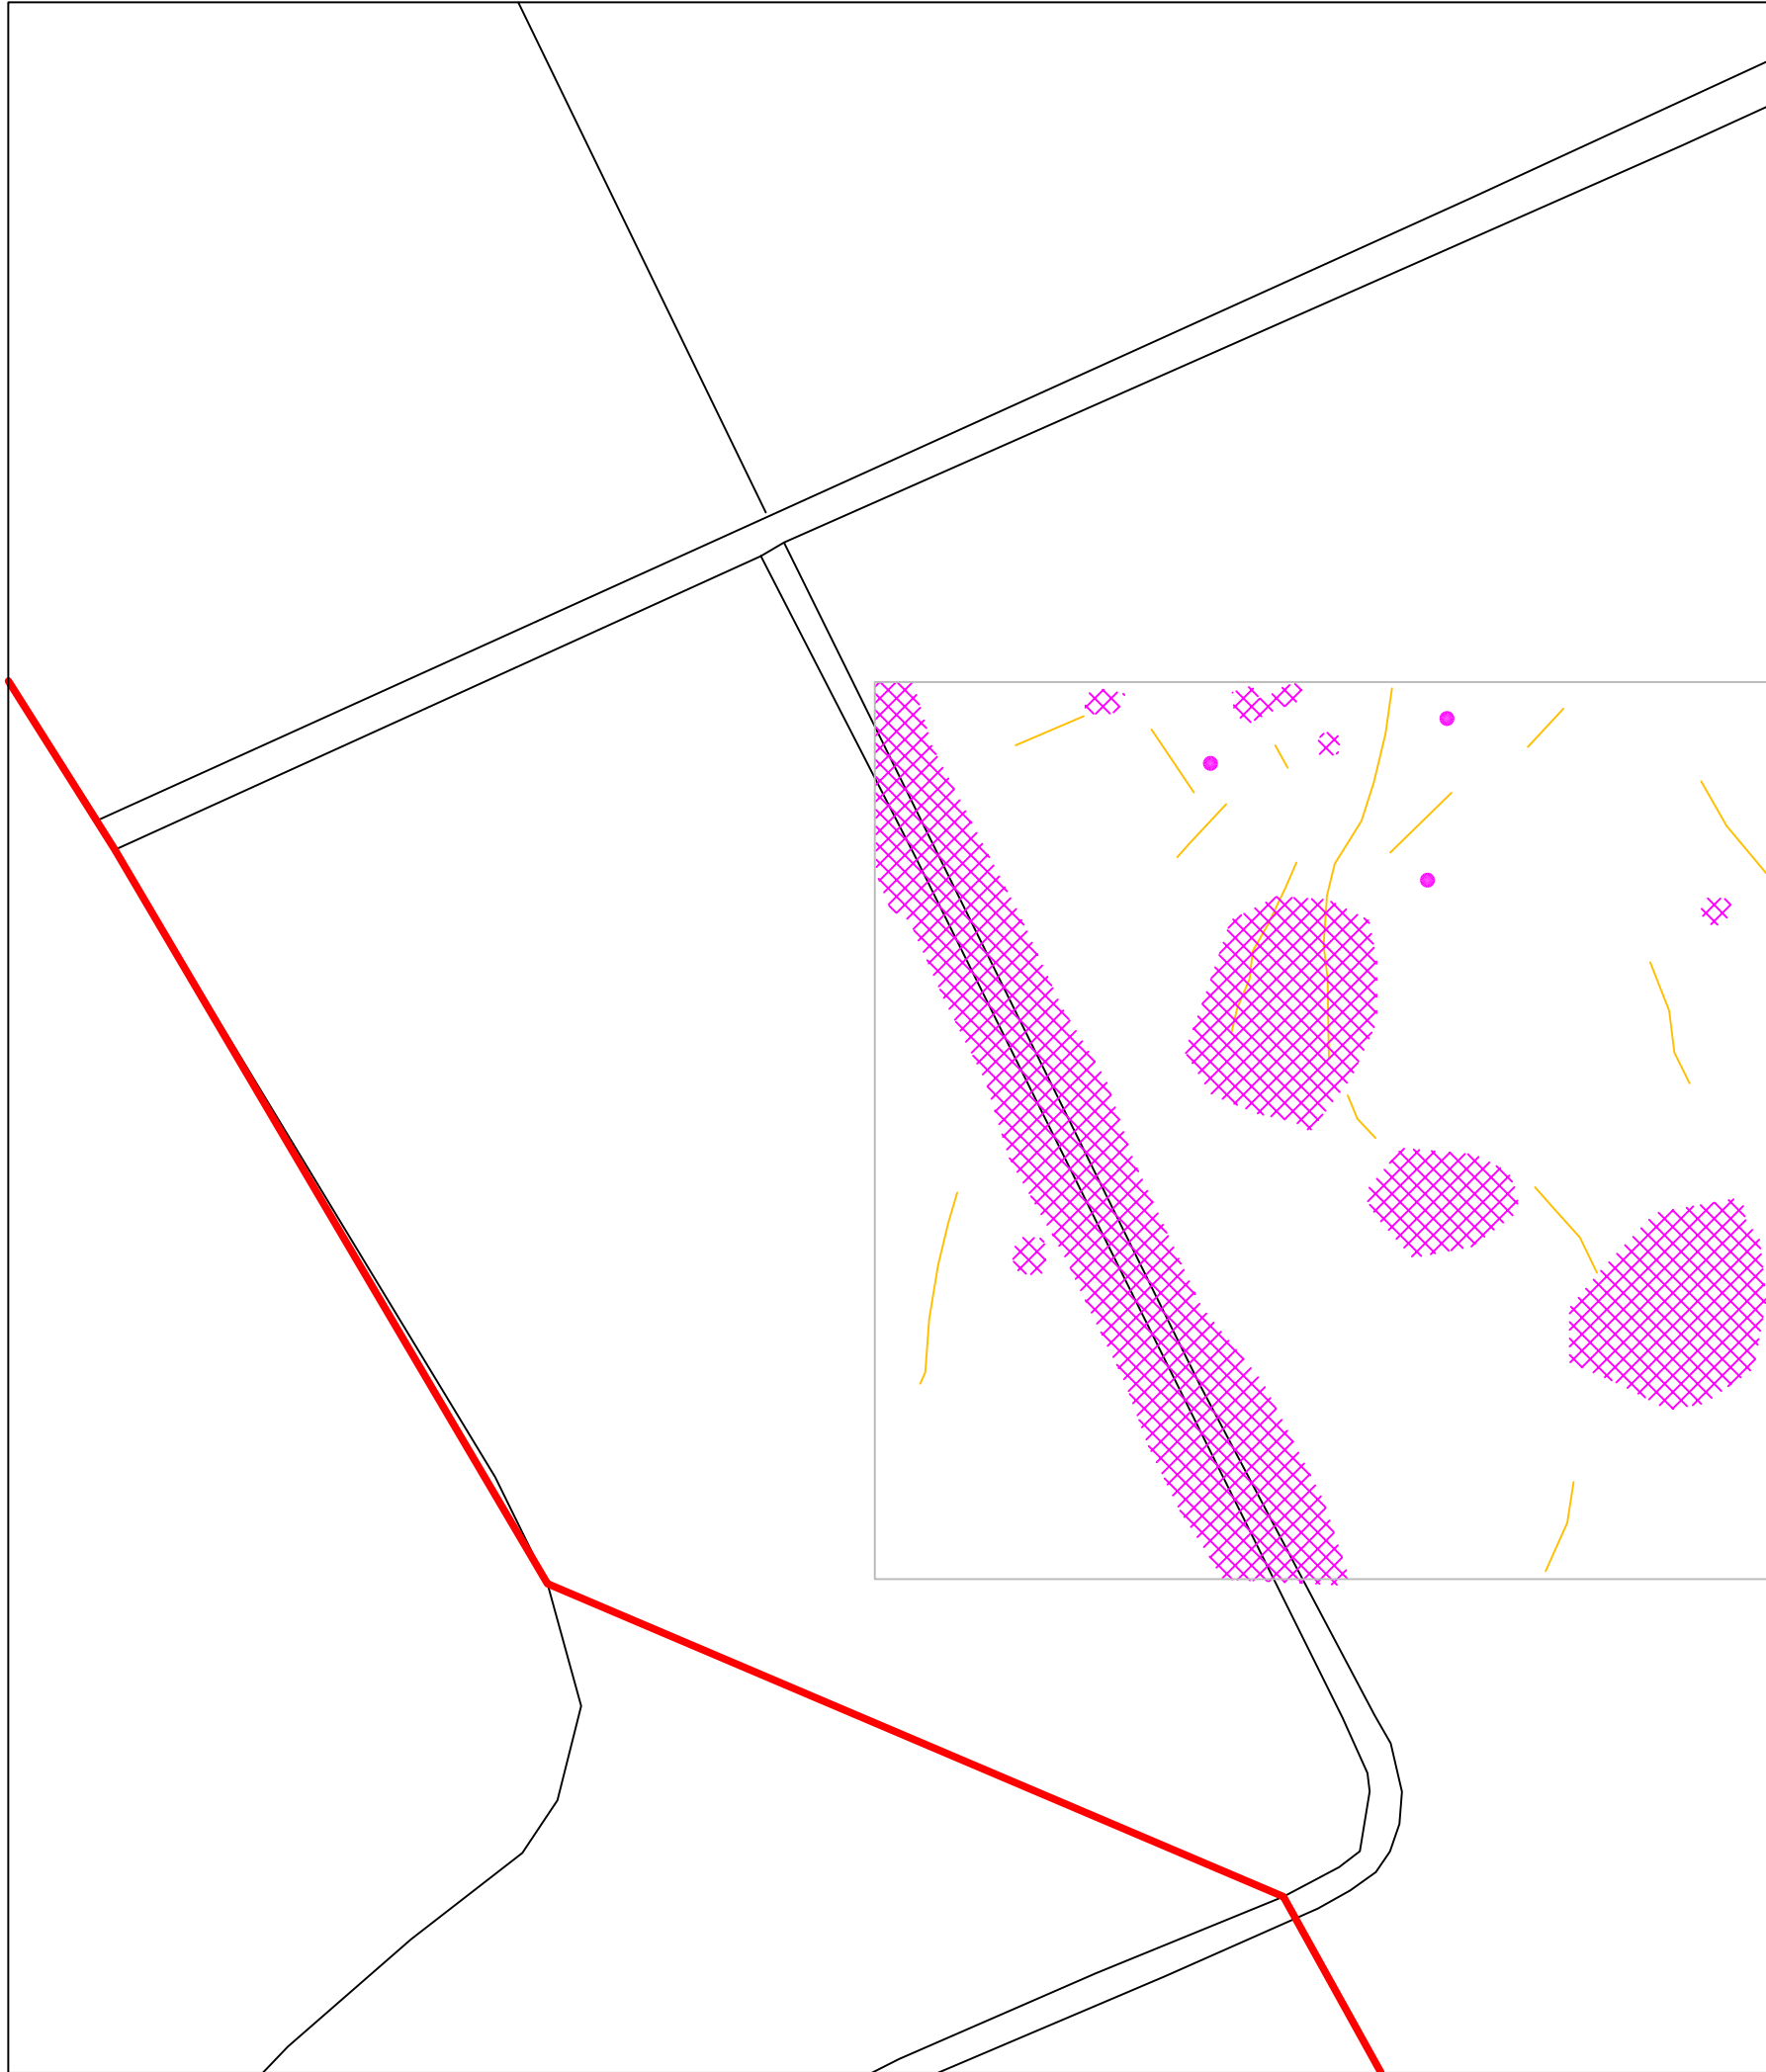

Amendments		
Issue No.	Date	Description
-	-	-
-	-	-

KEY	
	Positive linear anomaly - cut feature of uncertain origin
	Area of magnetic debris
	Strong discrete positive anomaly with negative return - ferrous object?

Client
**ARCHAEOLOGICAL SERVICES
 AND CONSULTANCY LTD**

Project Title Job No. 1936
**GEOPHYSICAL SURVEY -
 WAKERLEY, NORTHAMPTONSHIRE**


Subject
 ABSTRACTION AND INTERPRETATION OF
 MAGNETOMETER ANOMALIES - AREA 7

STRATASCAN™
 GEOPHYSICS FOR ARCHAEOLOGY
 AND ENGINEERING
 VINEYARD HOUSE
 UPPER HOOK ROAD
 UPTON UPON SEVERN
 UK
 WR8 0SA
 T: +44 (0)1684 592266
 F: +44 (0)1684 594142
 E: info@stratascan.co.uk
 www.stratascan.co.uk



Scale **1:1000**

Plot A3	Checked by DJS	Issue No. 01
Survey date JAN 05	Drawn by KTD	Figure No. 45

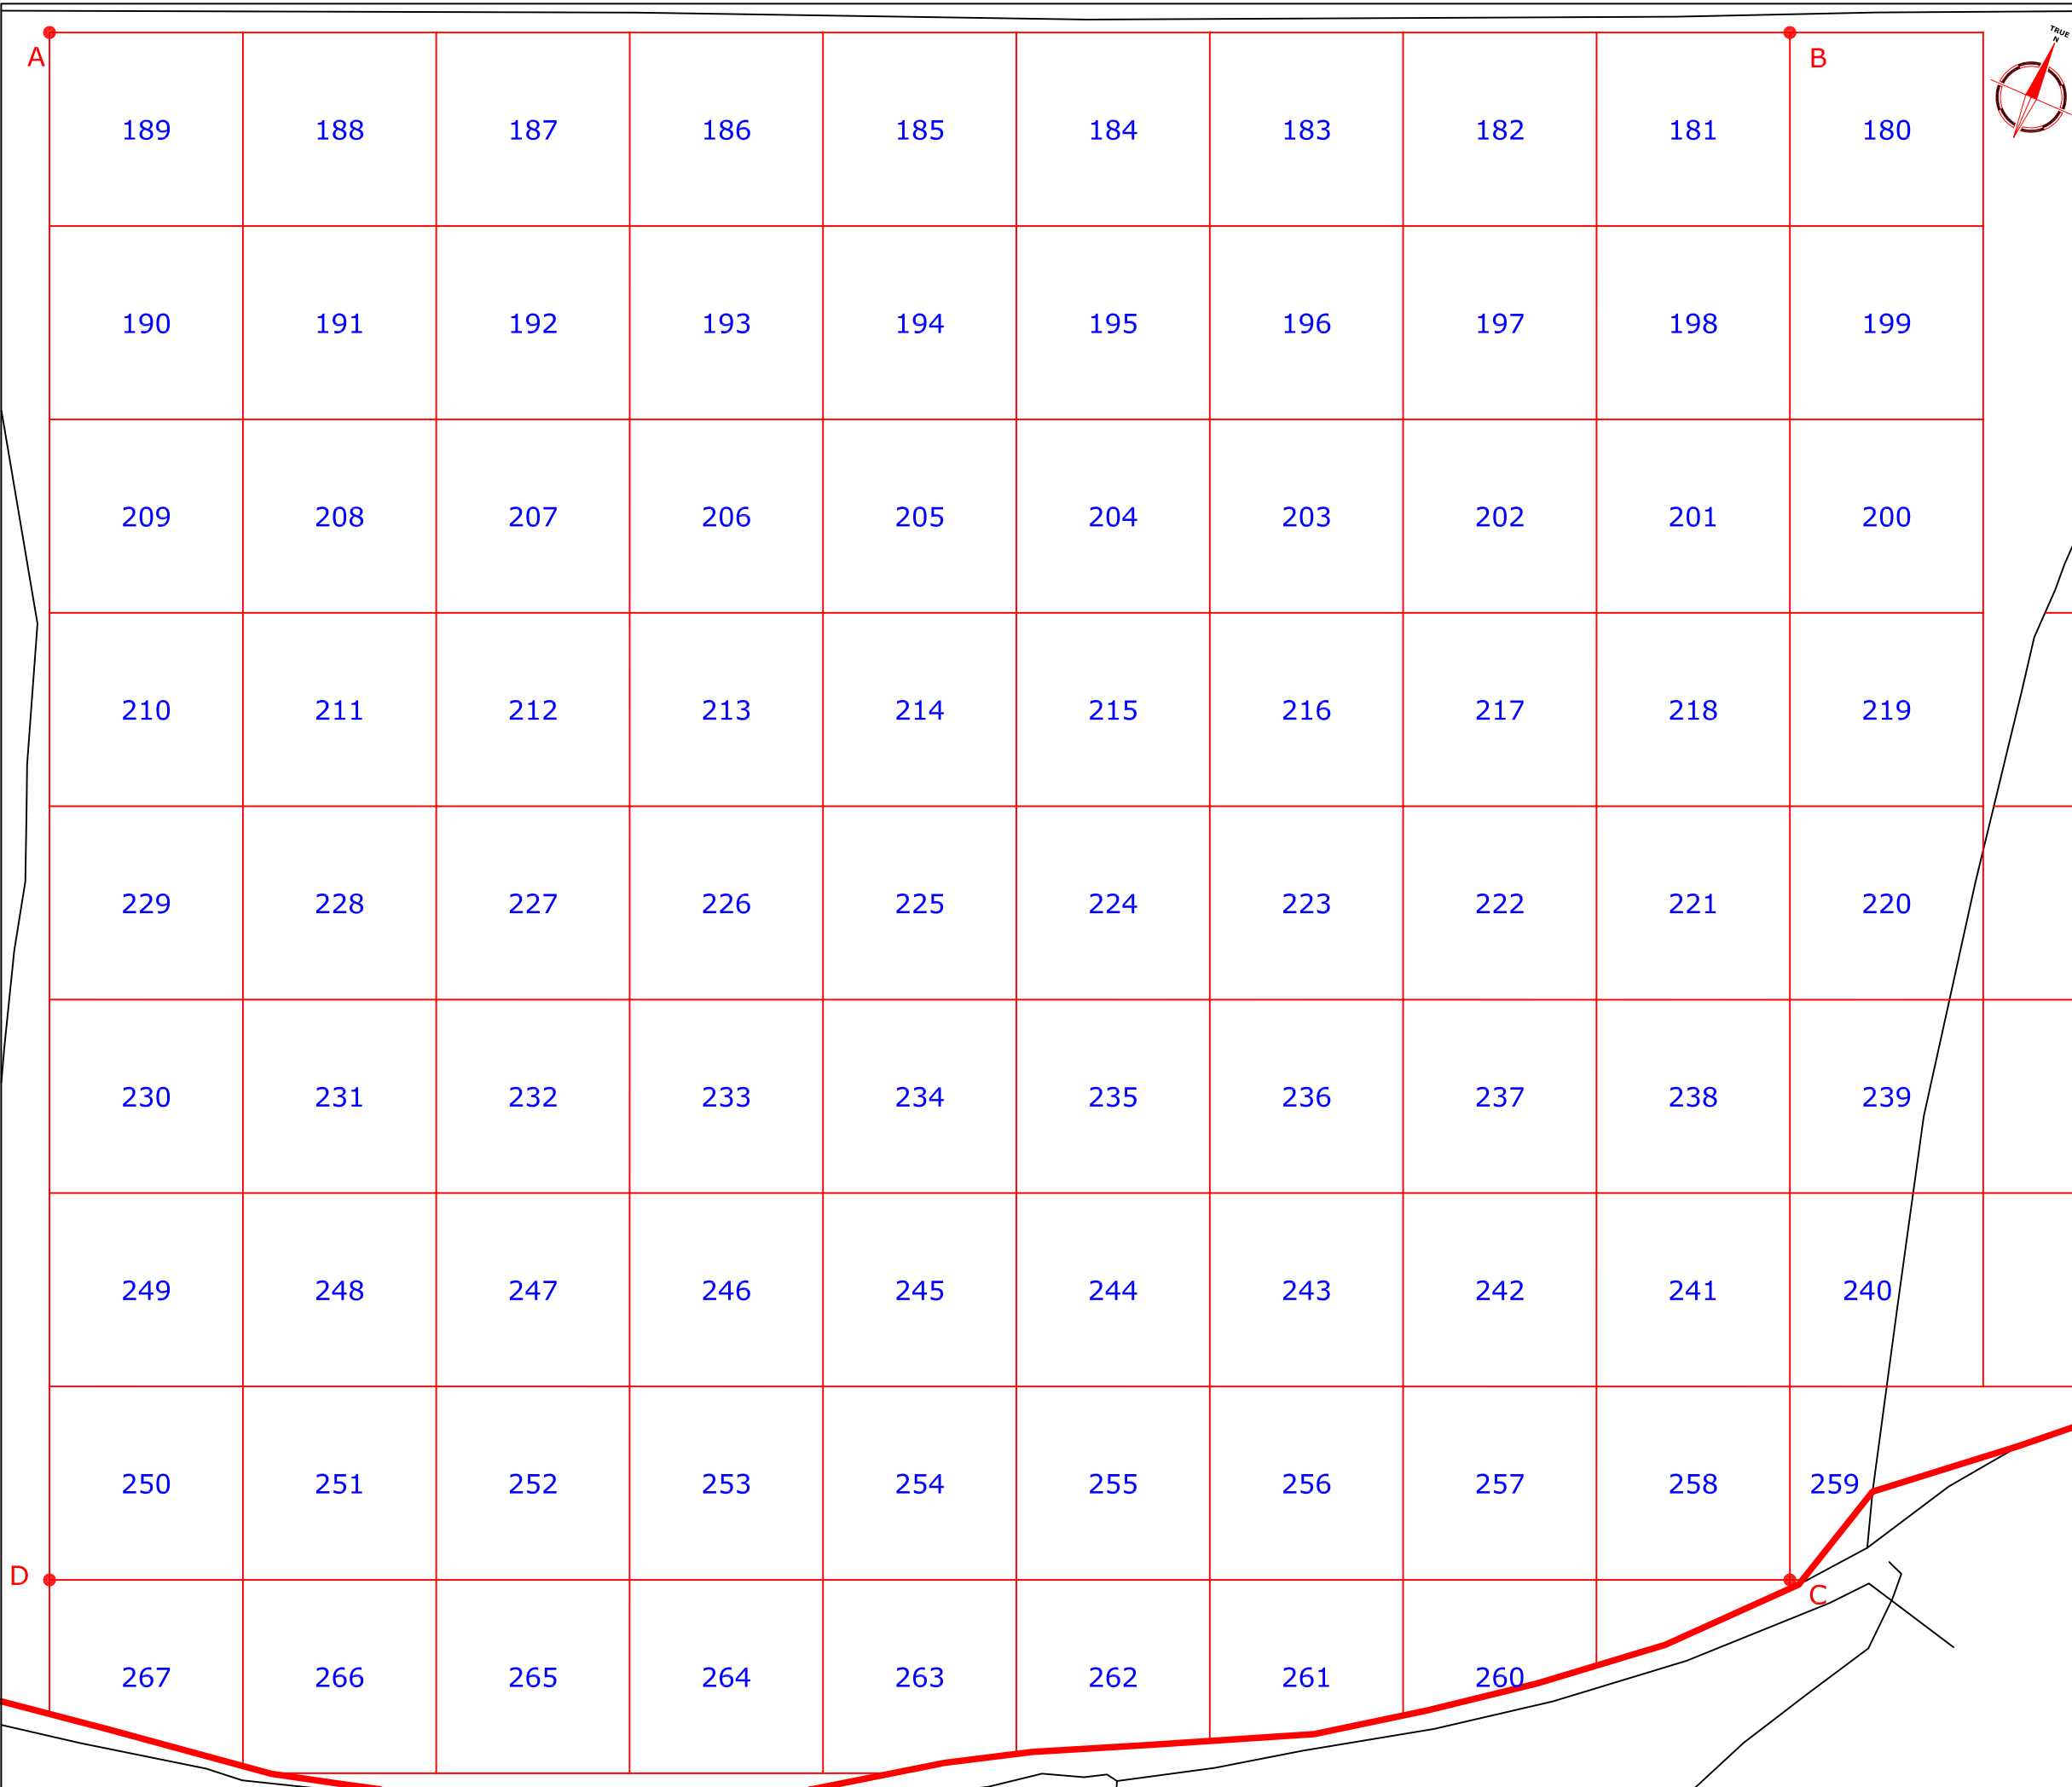

Amendments		
Issue No.	Date	Description
-	-	-
-	-	-

REFERENCING INFORMATION	
A	495218.3, 298718.1
B	495493.5, 298837.7
C	495561.6 298605.6
D	495314, 298498
A	OS co-ordinate reference
205	Survey grid number


Client	ARCHAEOLOGICAL SERVICES AND CONSULTANCY LTD	
Project Title	Job No.	1936
GEOPHYSICAL SURVEY - WAKERLEY, NORTHAMPTONSHIRE		
Subject	SITE PLAN SHOWING LOCATION OF SURVEY GRIDS AND REFERENCING - AREA 8	

STRATASCAN™
 GEOPHYSICS FOR ARCHAEOLOGY AND ENGINEERING
 VINEYARD HOUSE
 UPPER HOOK ROAD
 UPTON UPON SEVERN
 UK
 WR8 0SA
 T: +44 (0)1684 592266
 F: +44 (0)1684 594142
 E: info@stratascan.co.uk
 www.stratascan.co.uk

Scale 1:1000

0m 10 20 30 40m



Plot	Checked by	Issue No.
A3	DJS	01
Survey date	Drawn by	Figure No.
JAN 05	KTD	46

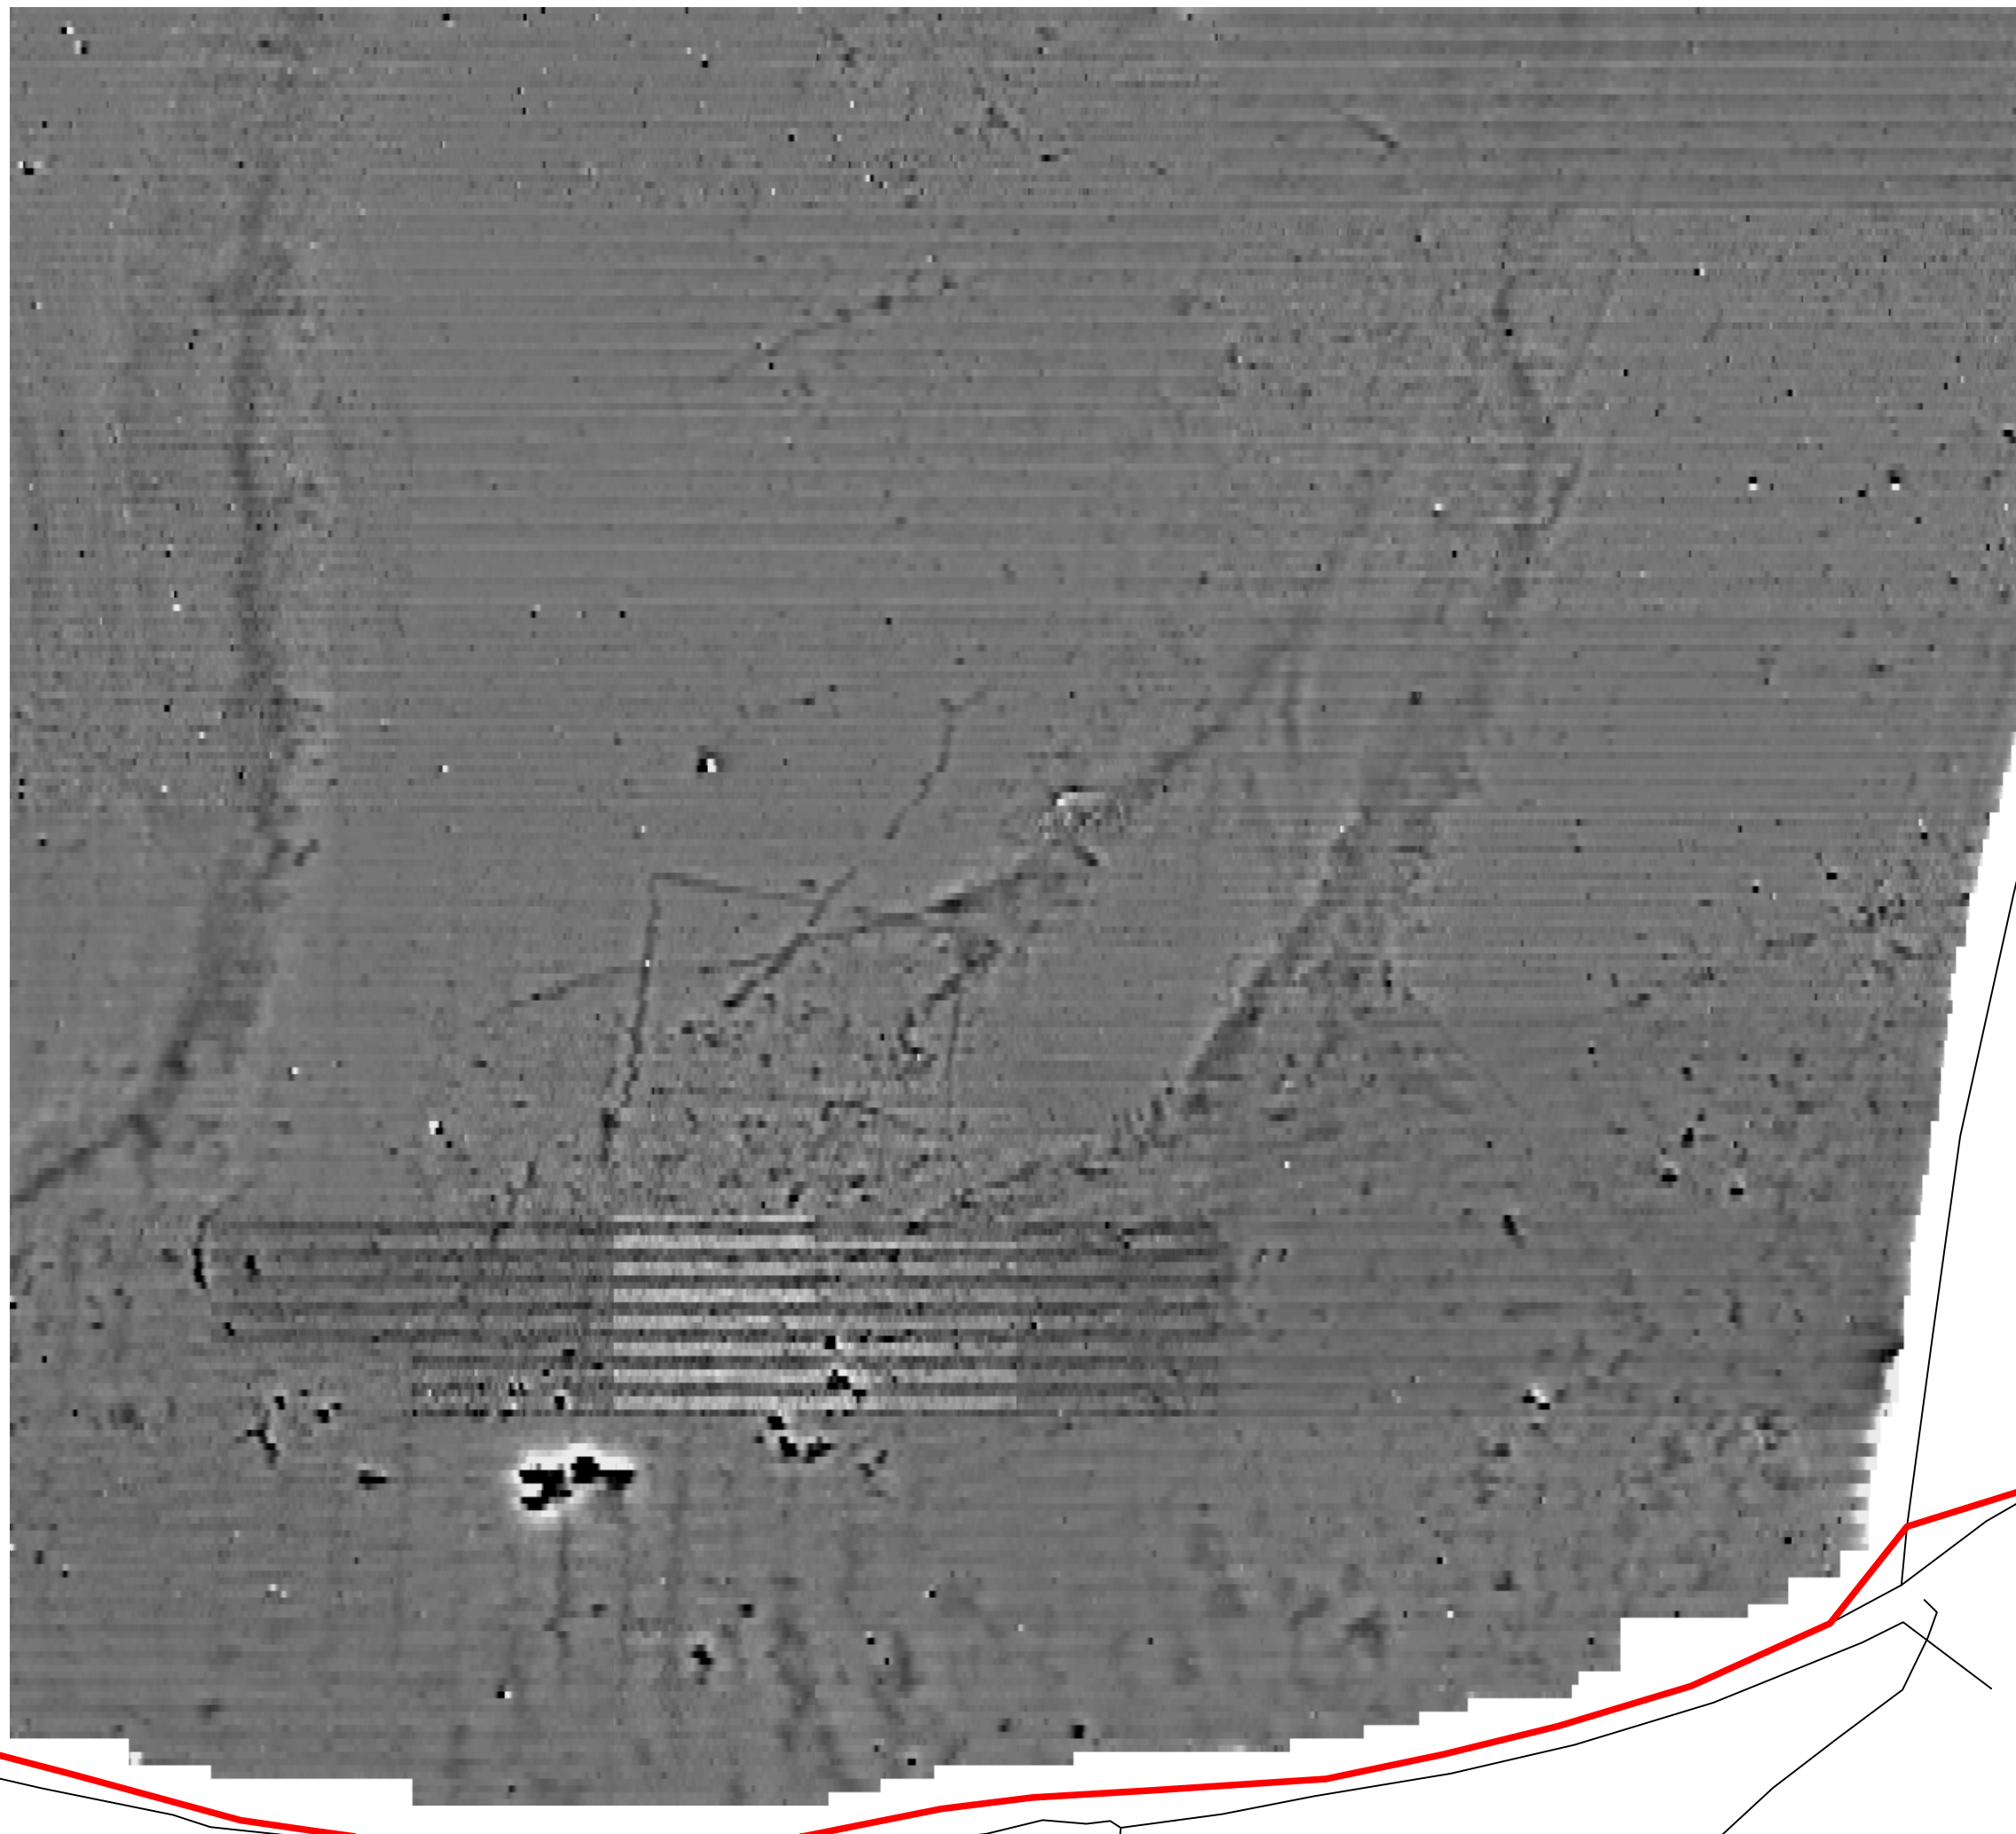



Amendments		
Issue No.	Date	Description
-	-	-
-	-	-


Plotting parameters		
Maximum +20nT (black) Minimum -20nT (white)		
-3SD	+3SD	-20nT


Client	ARCHAEOLOGICAL SERVICES AND CONSULTANCY LTD	
Project Title	Job No.	1936
GEOPHYSICAL SURVEY - WAKERLEY, NORTHAMPTONSHIRE		
Subject	PLOT OF RAW MAGNETOMETER DATA - AREA 8	
GEOPHYSICS FOR ARCHAEOLOGY AND ENGINEERING VINEYARD HOUSE UPPER HOOK ROAD UPTON UPON SEVERN UK WR8 0SA T: +44 (0)1684 592266 F: +44 (0)1684 594142 E: info@stratascan.co.uk www.stratascan.co.uk		
Scale	1:1000	
Plot	Checked by	Issue No.
A3	DJS	01
Survey date	Drawn by	Figure No.
JAN 05	KTD	47

 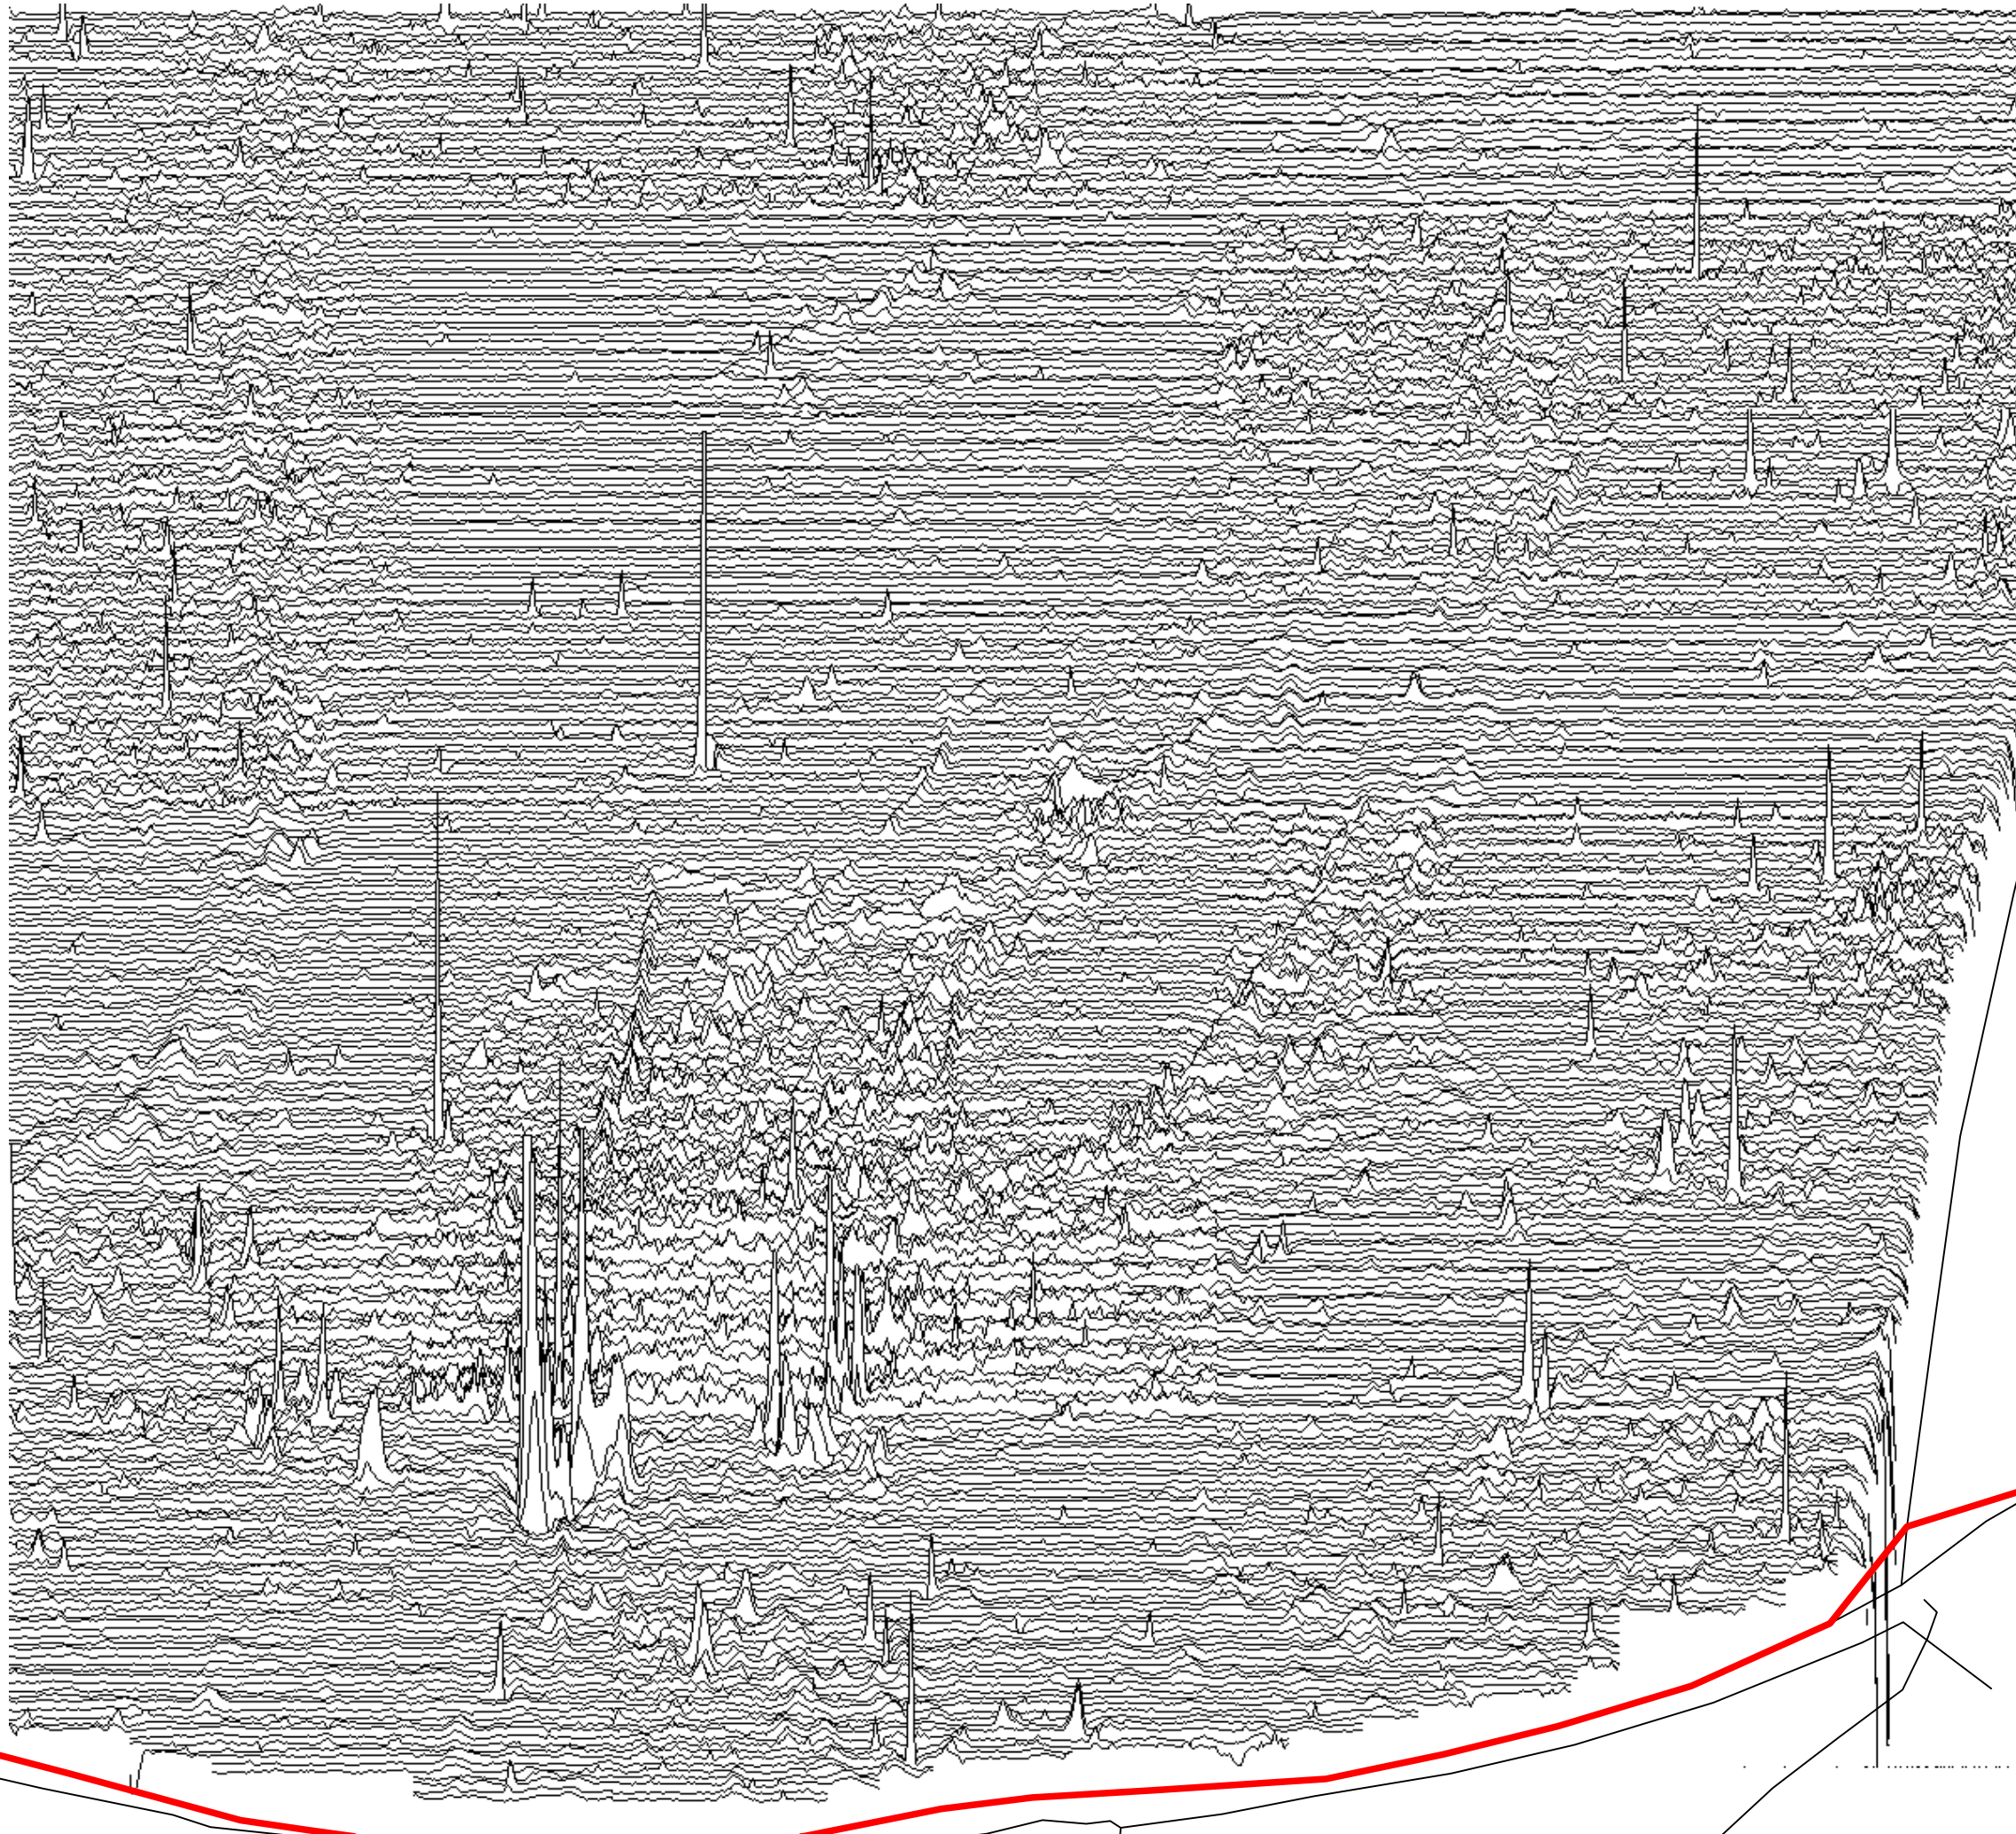

Amendments		
Issue No.	Date	Description
-	-	-
<p>Plotting parameters</p> <p>+40nT/cm vertical displacement</p> <p>(Positive values displace above the trace line. Hidden values have not been plotted. Trace plot has been clipped at +200nT).</p>		
		<p>200nT</p> <p>160nT</p> <p>120nT</p> <p>80nT</p> <p>40nT</p> <p>0nT</p>
<p>Client</p> <p>ARCHAEOLOGICAL SERVICES AND CONSULTANCY LTD</p>		
<p>Project Title</p> <p>GEOPHYSICAL SURVEY - WAKERLEY, NORTHAMPTONSHIRE</p>		<p>Job No. 1936</p>
<p>Subject</p> <p>TRACE PLOT OF RAW MAGNETOMETER DATA SHOWING POSITIVE VALUES - AREA 8</p>		
<p>STRATASCAN™</p> <p>GEOPHYSICS FOR ARCHAEOLOGY AND ENGINEERING</p> <p>VINEYARD HOUSE UPPER HOOK ROAD UPTON UPON SEVERN UK WR8 0SA T: +44 (0)1684 592266 F: +44 (0)1684 594142 E: info@stratascan.co.uk www.stratascan.co.uk</p>		
<p>Scale</p> <p>1:1000</p>		<p>0m 10 20 30 40m</p>
<p>Plot</p> <p>A3</p>	<p>Checked by</p> <p>DJS</p>	<p>Issue No.</p> <p>01</p>
<p>Survey date</p> <p>JAN 05</p>	<p>Drawn by</p> <p>KTD</p>	<p>Figure No.</p> <p>48</p>

 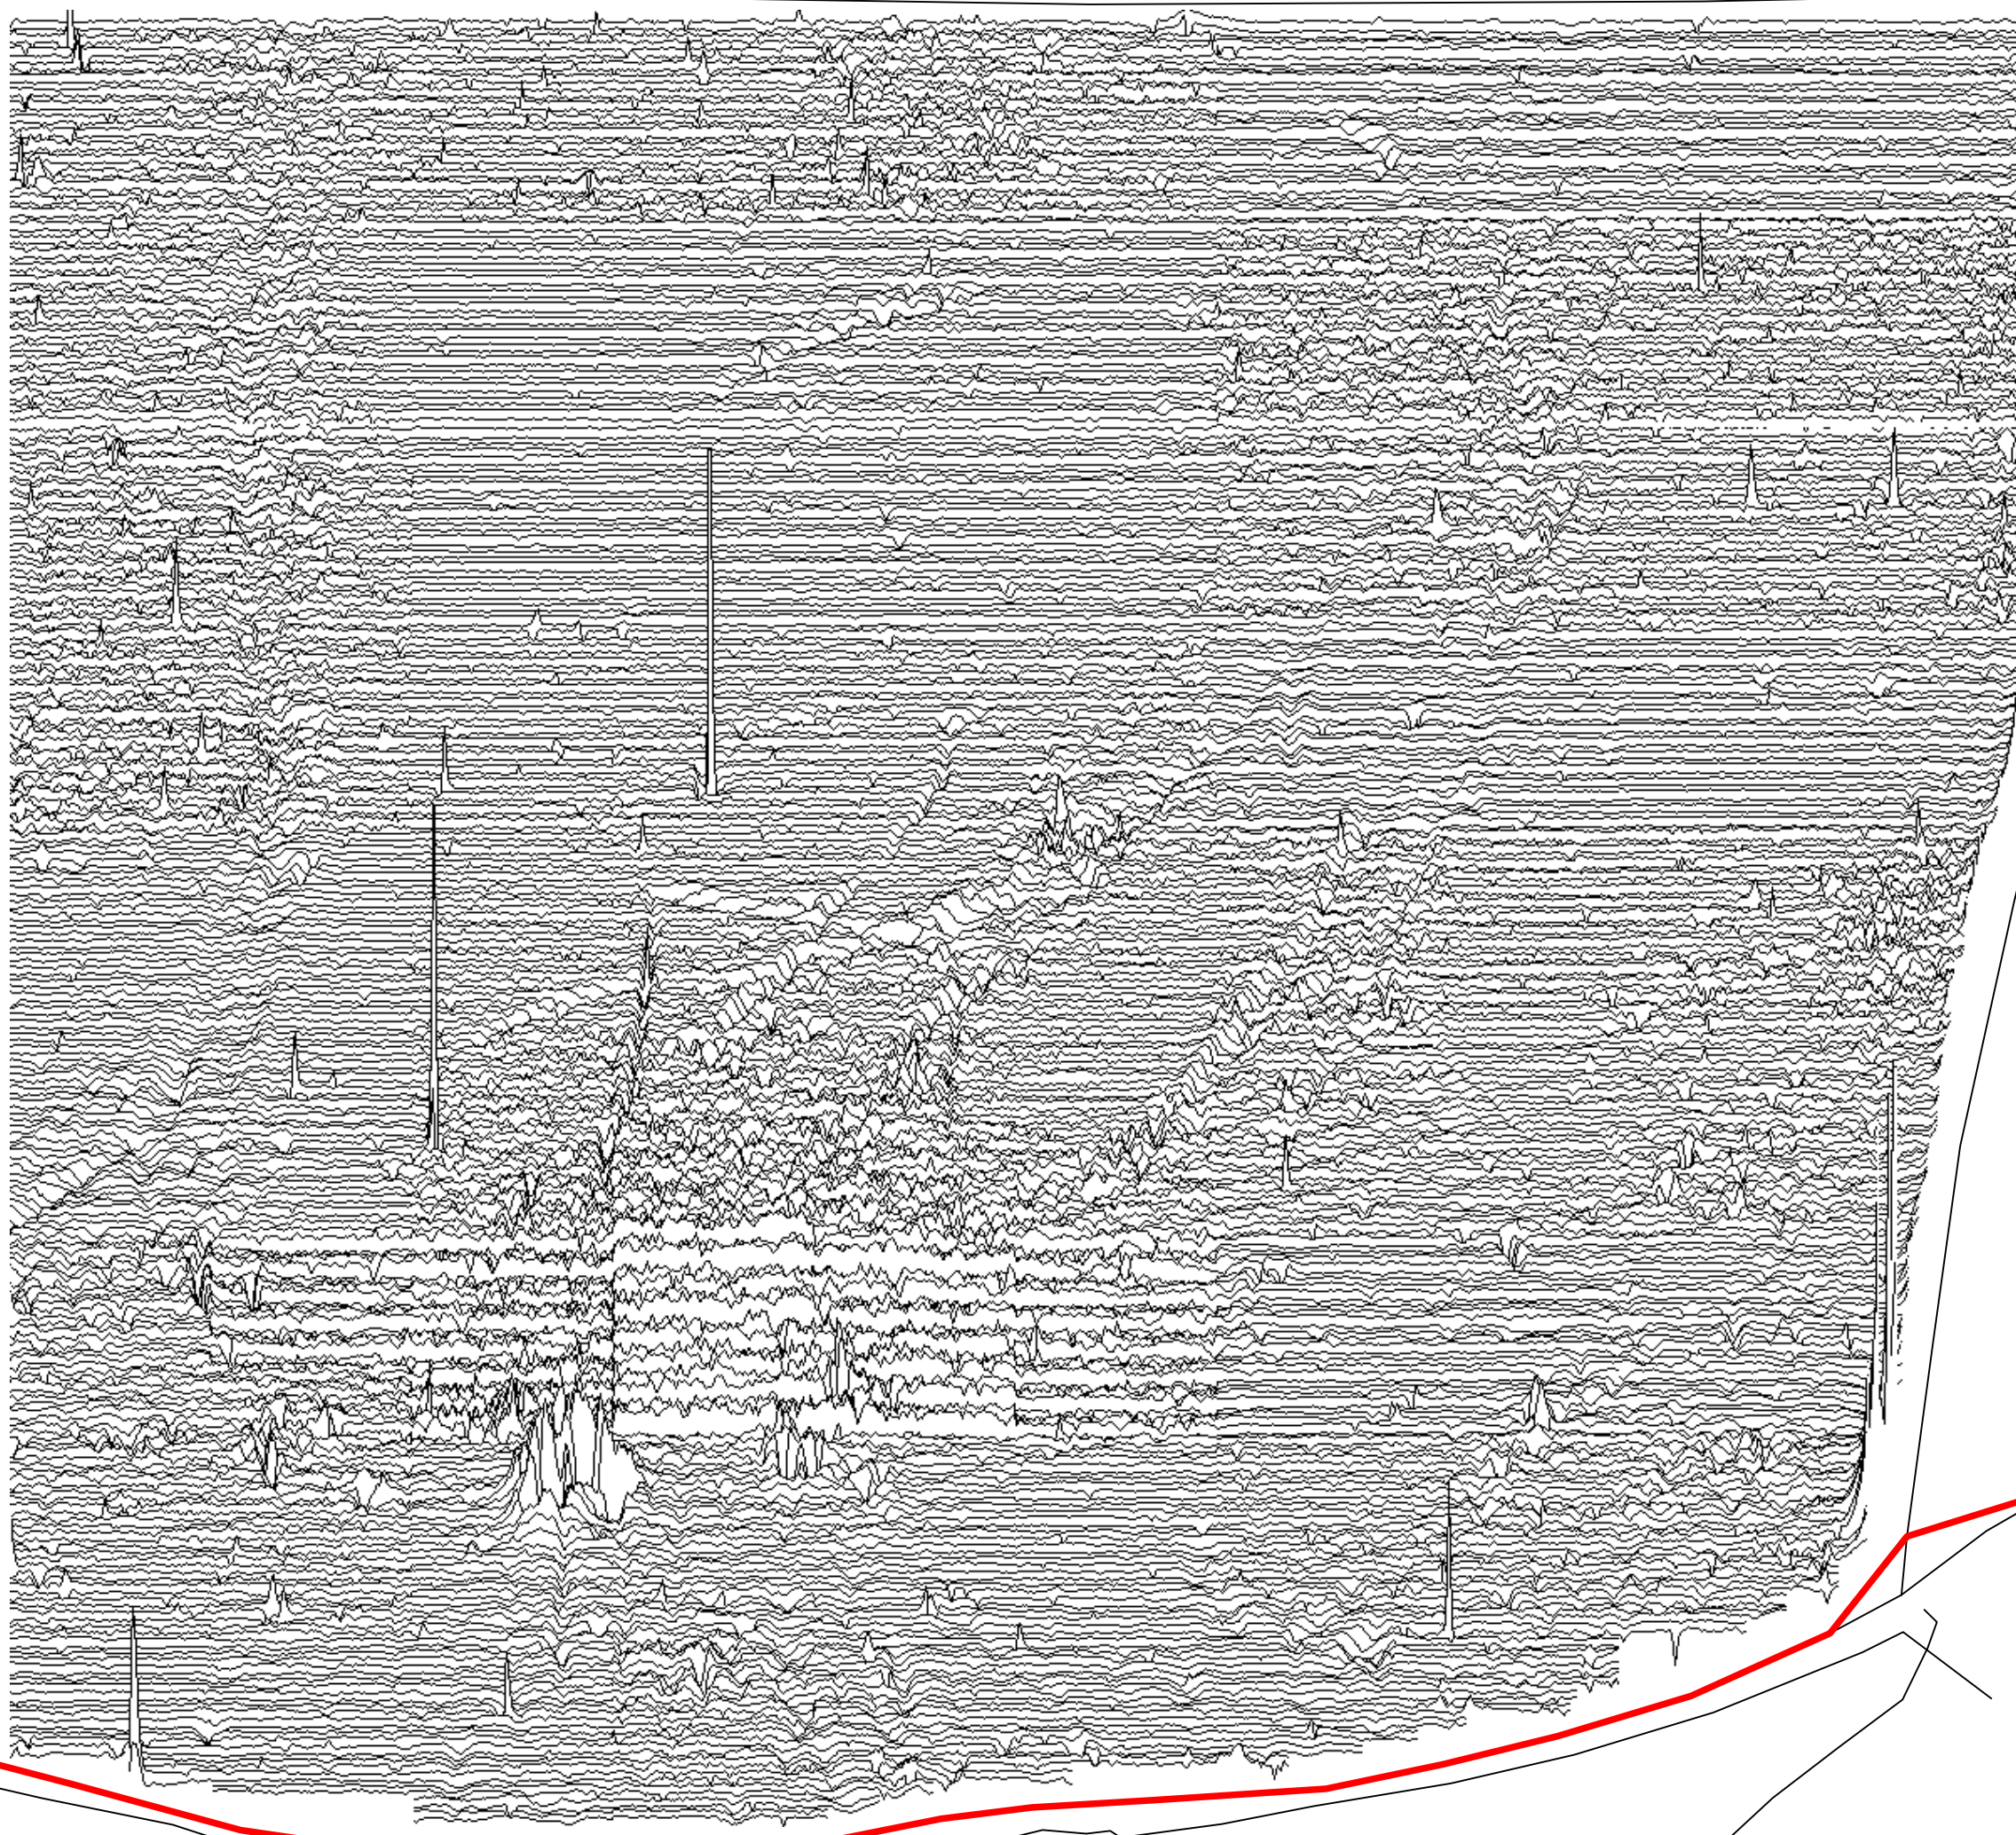

Amendments		
Issue No.	Date	Description
-	-	-
<p>Plotting parameters</p> <p>-40nT/cm vertical displacement</p> <p>(Negative values displace above the trace line. Hidden values have not been plotted. Trace plot has been clipped at -200nT).</p>		
<p>Client</p> <p>ARCHAEOLOGICAL SERVICES AND CONSULTANCY LTD</p>		
<p>Project Title</p> <p>GEOPHYSICAL SURVEY - WAKERLEY, NORTHAMPTONSHIRE</p>		<p>Job No.</p> <p>1936</p>
<p>Subject</p> <p>TRACE PLOT OF RAW MAGNETOMETER DATA SHOWING NEGATIVE VALUES - AREA 8</p>		
<p>STRATASCAN™</p> <p>GEOPHYSICS FOR ARCHAEOLOGY AND ENGINEERING</p> <p>VINEYARD HOUSE UPPER HOOK ROAD UPTON UPON SEVERN UK</p> <p>WR8 0SA T: +44 (0)1684 592266 F: +44 (0)1684 594142 E: info@stratascan.co.uk www.stratascan.co.uk</p> 		
<p>Scale</p> <p>1:1000</p>		
<p>Plot</p> <p>A3</p>	<p>Checked by</p> <p>DJS</p>	<p>Issue No.</p> <p>01</p>
<p>Survey date</p> <p>JAN 05</p>	<p>Drawn by</p> <p>KTD</p>	<p>Figure No.</p> <p>49</p>

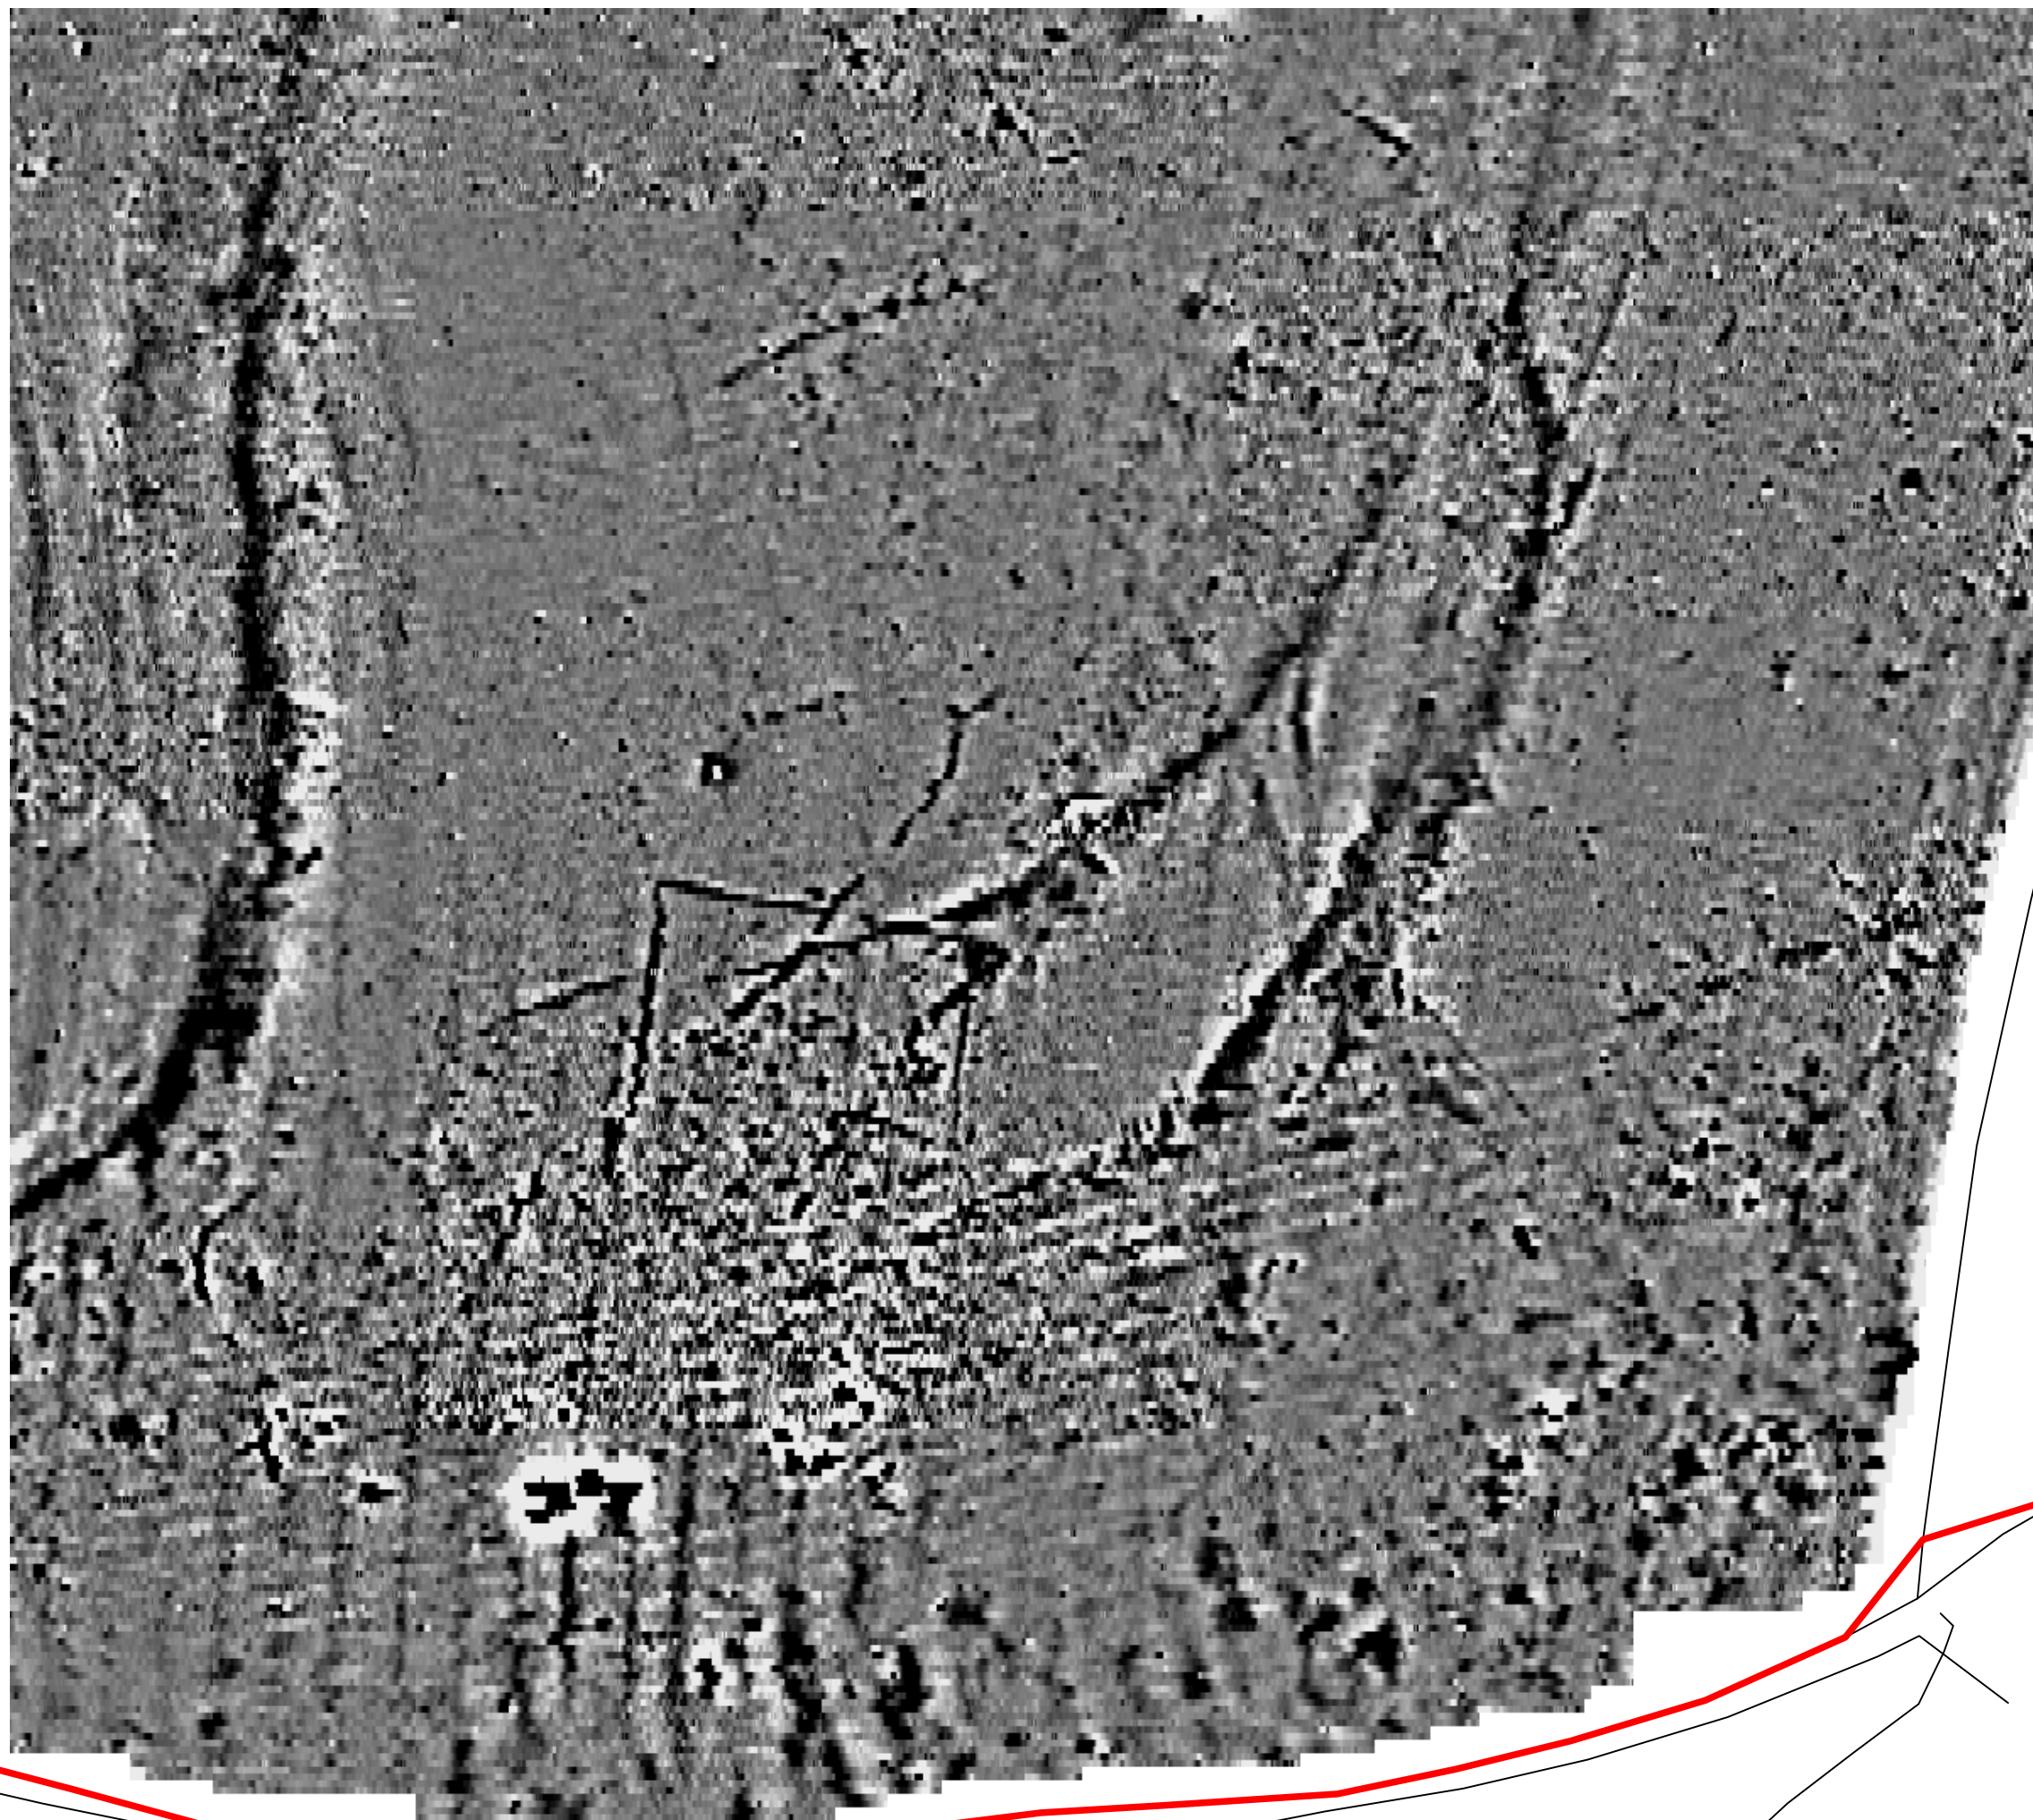

Amendments		
Issue No.	Date	Description
-	-	-
-	-	-

Plotting parameters

Maximum +3nT (black)
Minimum -3nT (white)

Client
**ARCHAEOLOGICAL SERVICES
AND CONSULTANCY LTD**

Project Title Job No. 1936
**GEOPHYSICAL SURVEY -
WAKERLEY, NORTHAMPTONSHIRE**

Subject
**PLOT OF PROCESSED
MAGNETOMETER DATA - AREA 8**

STRATASCAN™
GEOPHYSICS FOR ARCHAEOLOGY
AND ENGINEERING
VINEYARD HOUSE
UPPER HOOK ROAD
UPTON UPON SEVERN
UK
WR8 0SA
T: +44 (0)1684 592266
F: +44 (0)1684 594142
E: info@stratascan.co.uk
www.stratascan.co.uk

Scale **1:1000**

Plot A3	Checked by DJS	Issue No. 01
Survey date JAN 05	Drawn by KTD	Figure No. 50