

Amendments		
Issue No.	Date	Description
-	-	-
-	-	-



KEY	
	Positive linear anomaly - agricultural mark
	Positive linear anomaly - cut feature of possible archaeological origin
	Positive linear anomaly - cut feature of uncertain origin
	Positive area anomaly
	Area of magnetic debris
	Positive area anomaly - former channel
24	Anomaly code

Client	ARCHAEOLOGICAL SERVICES AND CONSULTANCY LTD	
Project Title	Job No.	1936
GEOPHYSICAL SURVEY - WAKERLEY, NORTHAMPTONSHIRE		
Subject	ABSTRACTION AND INTERPRETATION OF MAGNETOMETER ANOMALIES - AREA 8	

STRATASCAN™
 GEOPHYSICS FOR ARCHAEOLOGY AND ENGINEERING
 VINEYARD HOUSE
 UPPER HOOK ROAD
 UPTON UPON SEVERN
 UK
 WR8 0SA
 T: +44 (0)1684 592266
 F: +44 (0)1684 594142
 E: info@stratascan.co.uk
 www.stratascan.co.uk

REGISTERED ORGANISATION IFA

Scale	1:1000	
Plot	Checked by	Issue No.
A3	DJS	01
Survey date	Drawn by	Figure No.
JAN 05	KTD	51

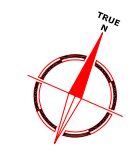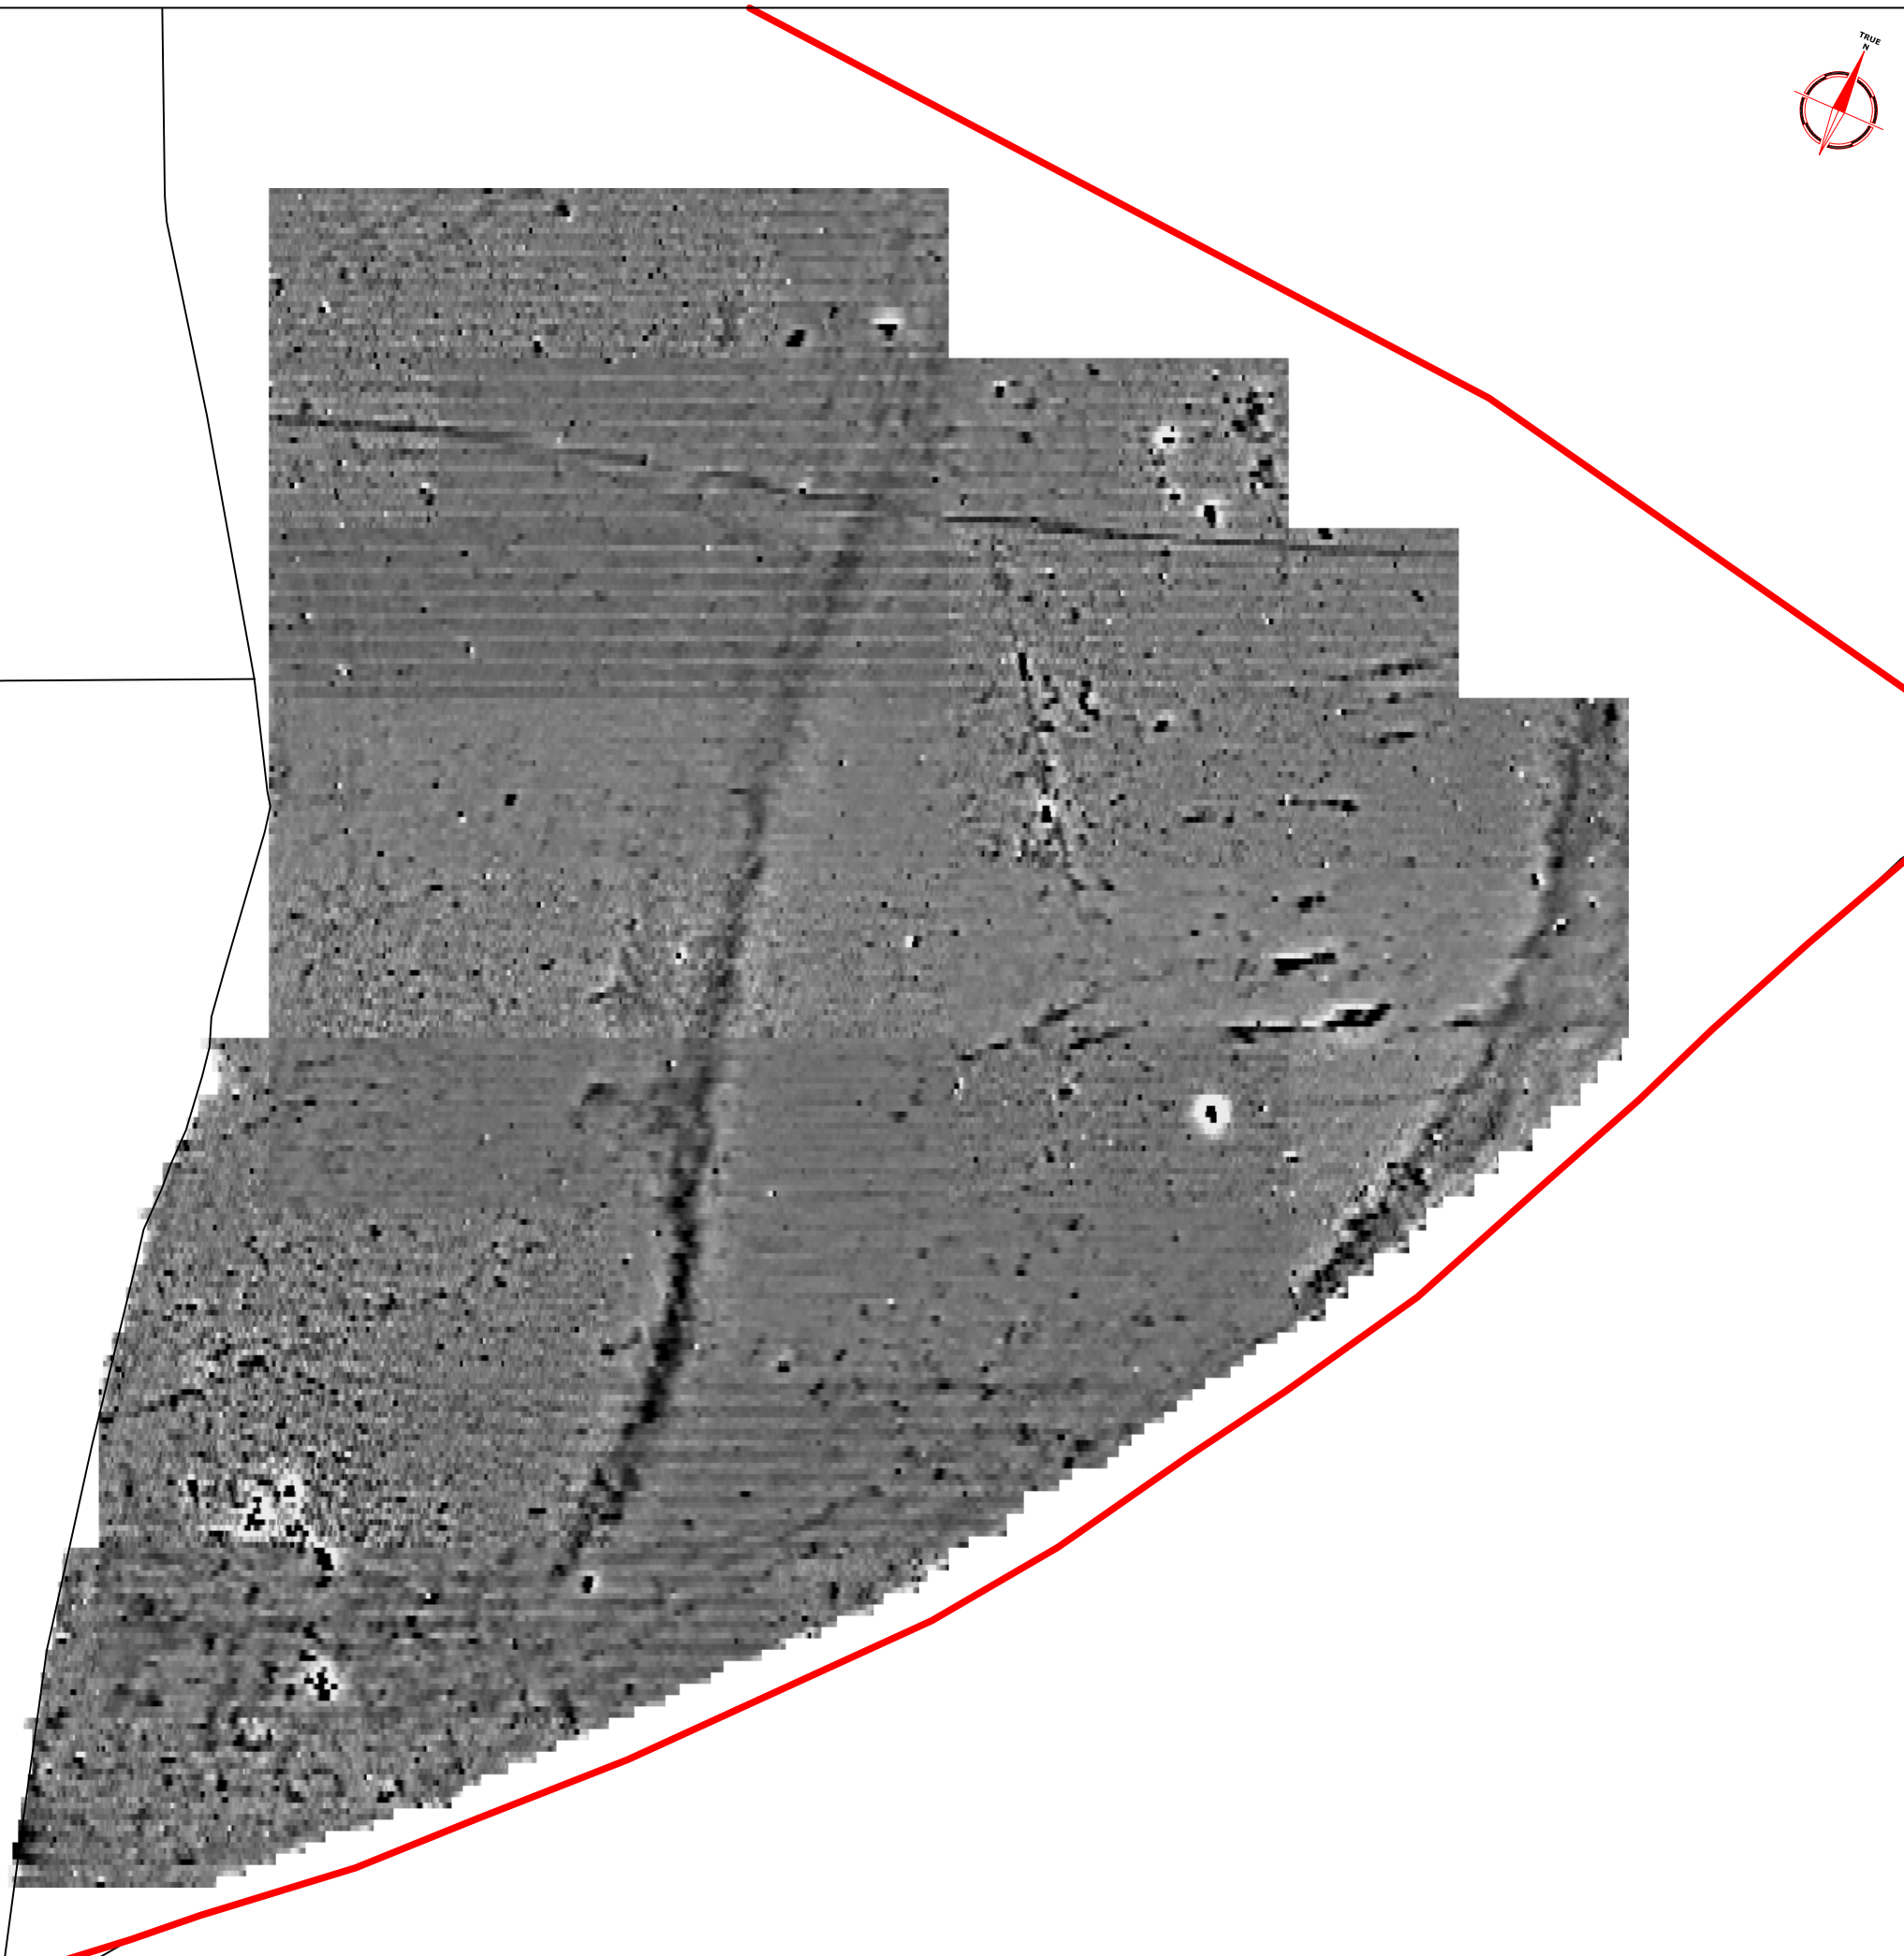

Amendments		
Issue No.	Date	Description
-	-	-
-	-	-

Plotting parameters

Maximum +8nT (black)
Minimum -8nT (white)

-3SD +3SD

Client
**ARCHAEOLOGICAL SERVICES
AND CONSULTANCY LTD**


Project Title Job No. 1936
**GEOPHYSICAL SURVEY -
WAKERLEY, NORTHAMPTONSHIRE**

Subject
**PLOT OF RAW
MAGNETOMETER DATA -
AREA 9**

STRATASCAN™
GEOPHYSICS FOR ARCHAEOLOGY
AND ENGINEERING
VINEYARD HOUSE
UPPER HOOK ROAD
UPTON UPON SEVERN
UK
WR8 0SA
T: +44 (0)1684 592266
F: +44 (0)1684 594142
E: info@stratascan.co.uk
www.stratascan.co.uk

Scale **1:1250** 0m 10 20 30 40 50m

Plot A3	Checked by DJS	Issue No. 01
Survey date JAN 05	Drawn by KTD	Figure No. 53

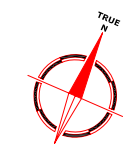

Amendments		
Issue No.	Date	Description
-	-	-
-	-	-

Plotting parameters	250nT
+50nT/cm vertical displacement	200nT
(Positive values displace above the trace line. Hidden values have not been plotted)	150nT
	100nT
	50nT
	0nT

Client
ARCHAEOLOGICAL SERVICES AND CONSULTANCY LTD

Project Title Job No. 1936
GEOPHYSICAL SURVEY - WAKERLEY, NORTHAMPTONSHIRE



Subject
TRACE PLOT OF RAW MAGNETOMETER DATA SHOWING POSITIVE VALUES - AREA 9

STRATASCAN™
 GEOPHYSICS FOR ARCHAEOLOGY
 AND ENGINEERING
 VINEYARD HOUSE
 UPPER HOOK ROAD
 UPTON UPON SEVERN
 UK
 WR8 0SA
 T: +44 (0)1684 592266
 F: +44 (0)1684 594142
 E: info@stratascan.co.uk
 www.stratascan.co.uk



Scale **1:1250**
 0m 10 20 30 40 50m

Plot A3	Checked by DJS	Issue No. 01
Survey date JAN 05	Drawn by KTD	Figure No. 54

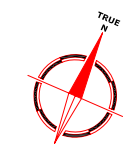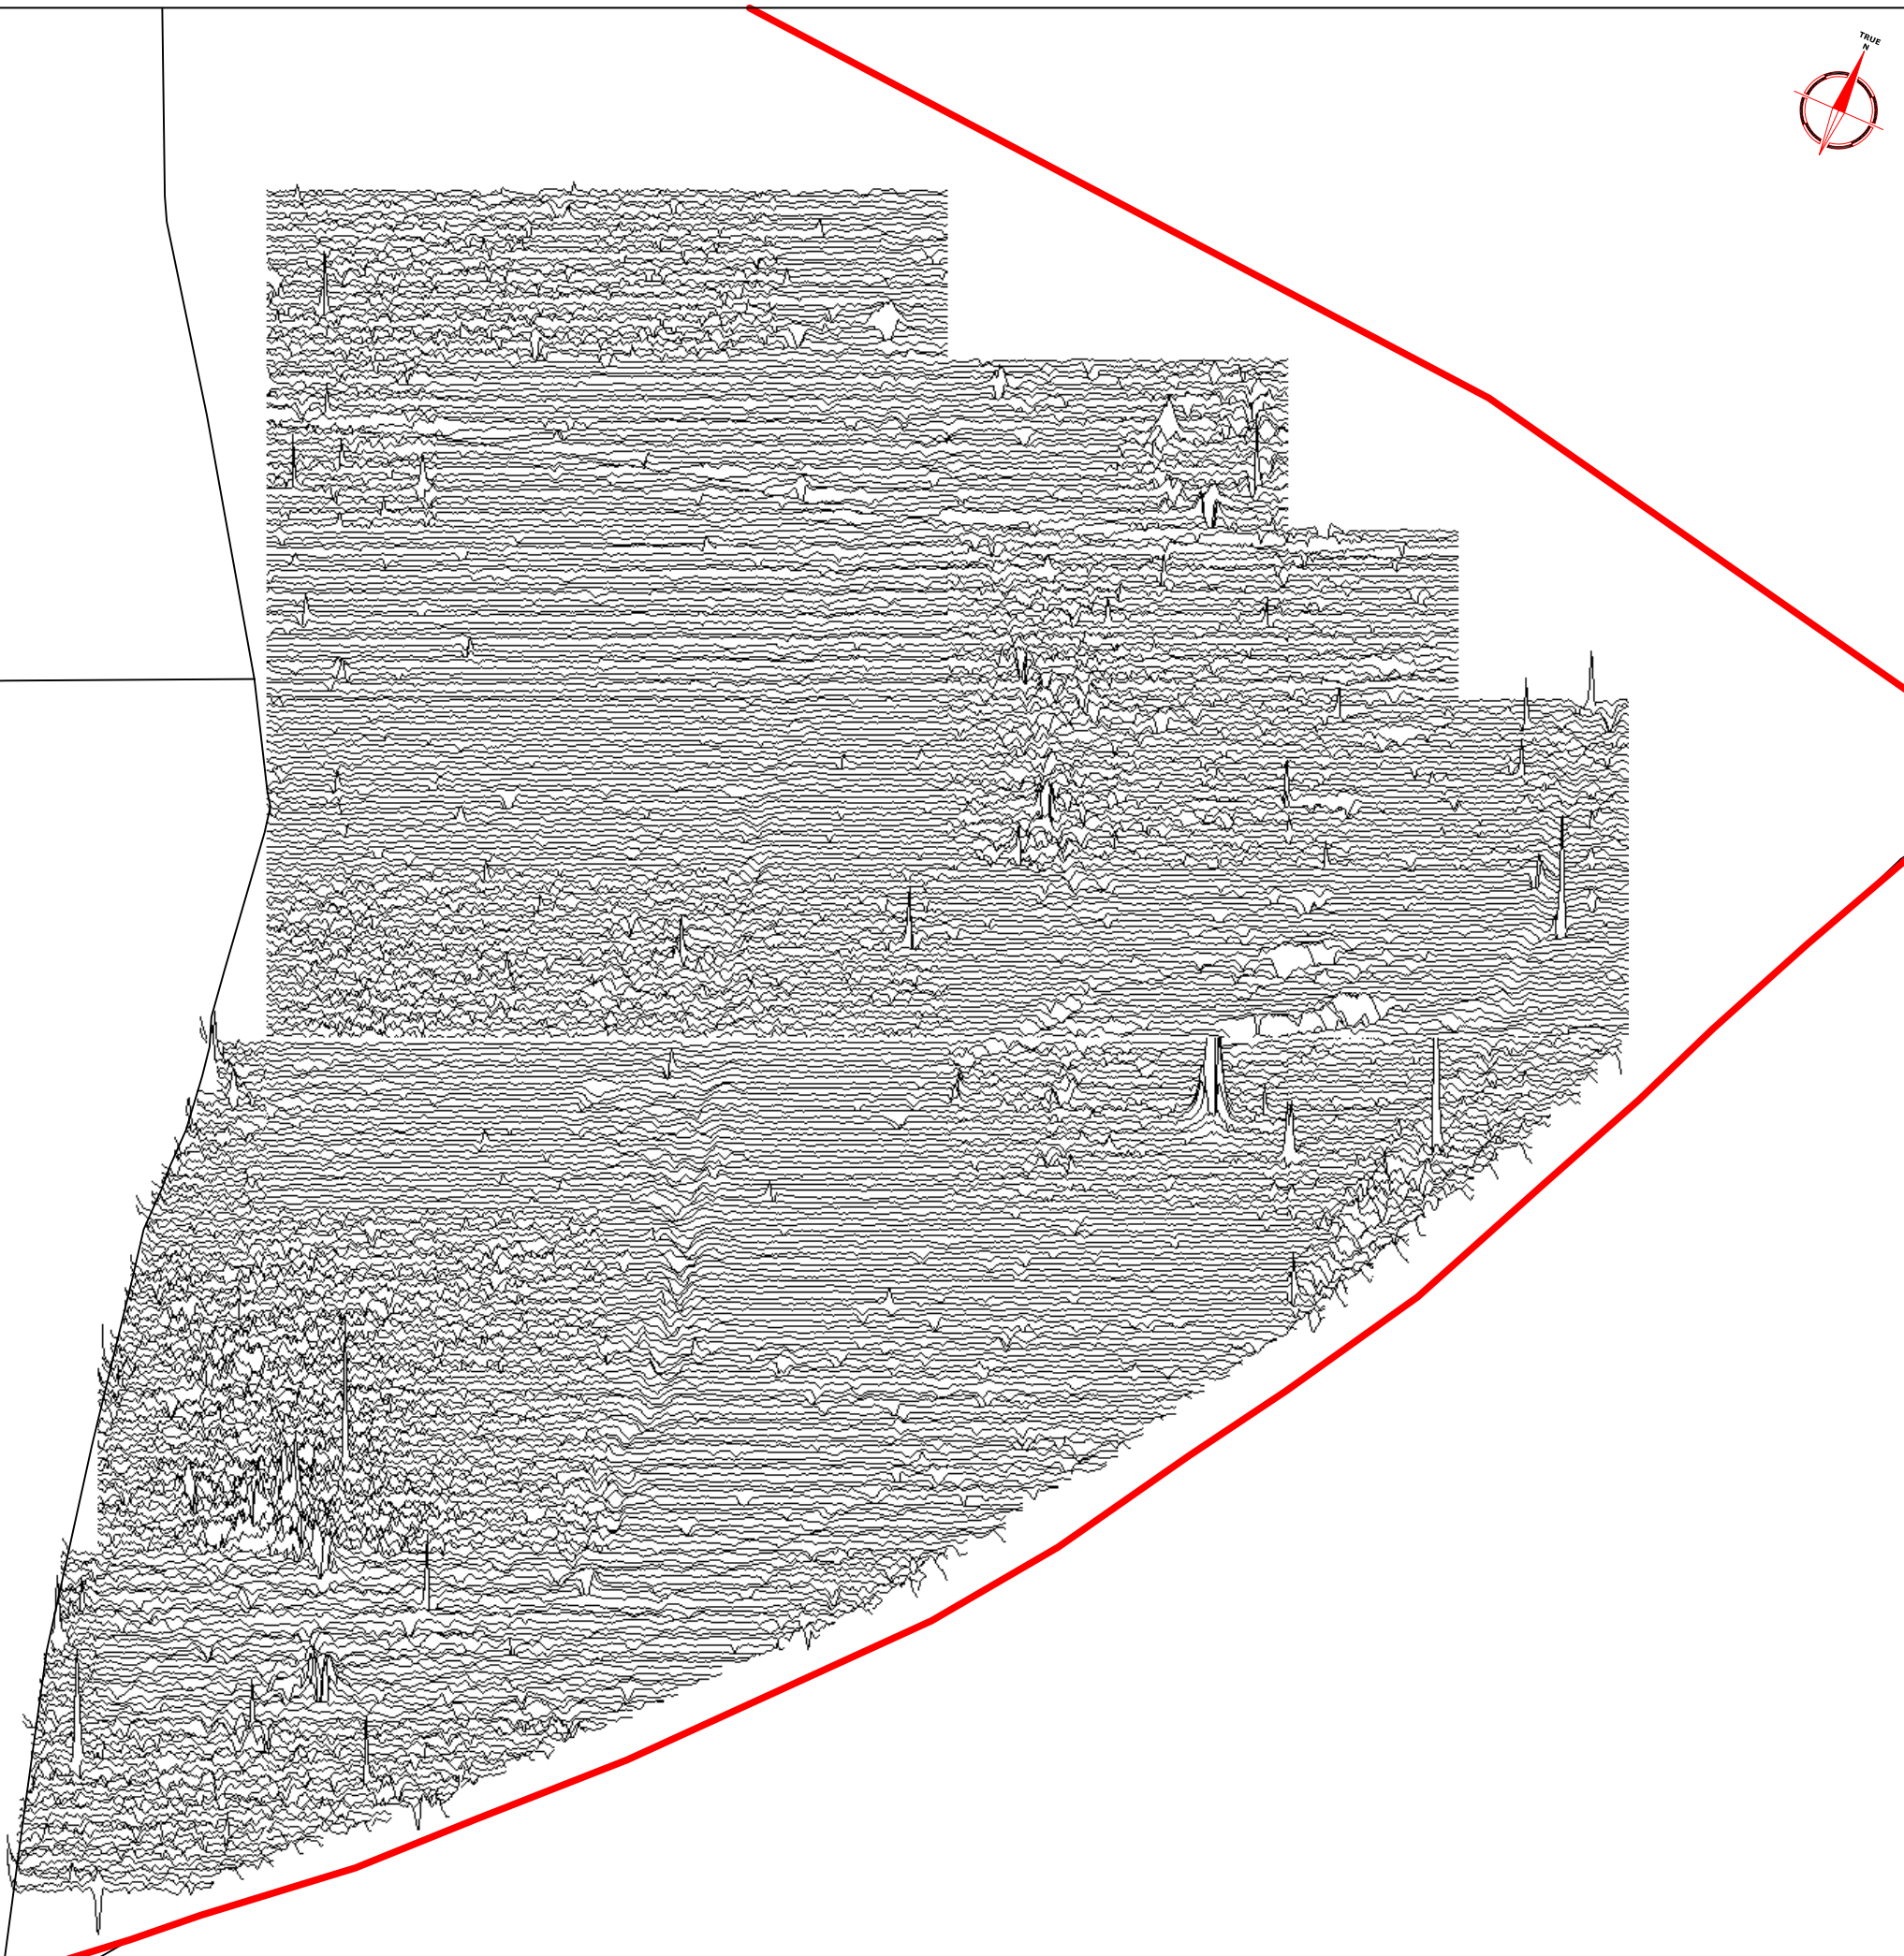

Amendments		
Issue No.	Date	Description
-	-	-
-	-	-

Plotting parameters	-250nT
-50nT/cm vertical displacement	-200nT
(Negative values displace above the trace line. Hidden values have not been plotted)	-150nT
	-100nT
	-50nT
	0nT


Client
ARCHAEOLOGICAL SERVICES AND CONSULTANCY LTD

Project Title Job No. 1936
GEOPHYSICAL SURVEY - WAKERLEY, NORTHAMPTONSHIRE


Subject
TRACE PLOT OF RAW MAGNETOMETER DATA SHOWING NEGATIVE VALUES - AREA 9

STRATASCAN™
 GEOPHYSICS FOR ARCHAEOLOGY
 AND ENGINEERING
 VINEYARD HOUSE
 UPPER HOOK ROAD
 UPTON UPON SEVERN
 UK
 WR8 0SA
 T: +44 (0)1684 592266
 F: +44 (0)1684 594142
 E: info@stratascan.co.uk
 www.stratascan.co.uk





Scale **1:1000** 

Plot A3	Checked by DJS	Issue No. 01
Survey date JAN 05	Drawn by KTD	Figure No. 55

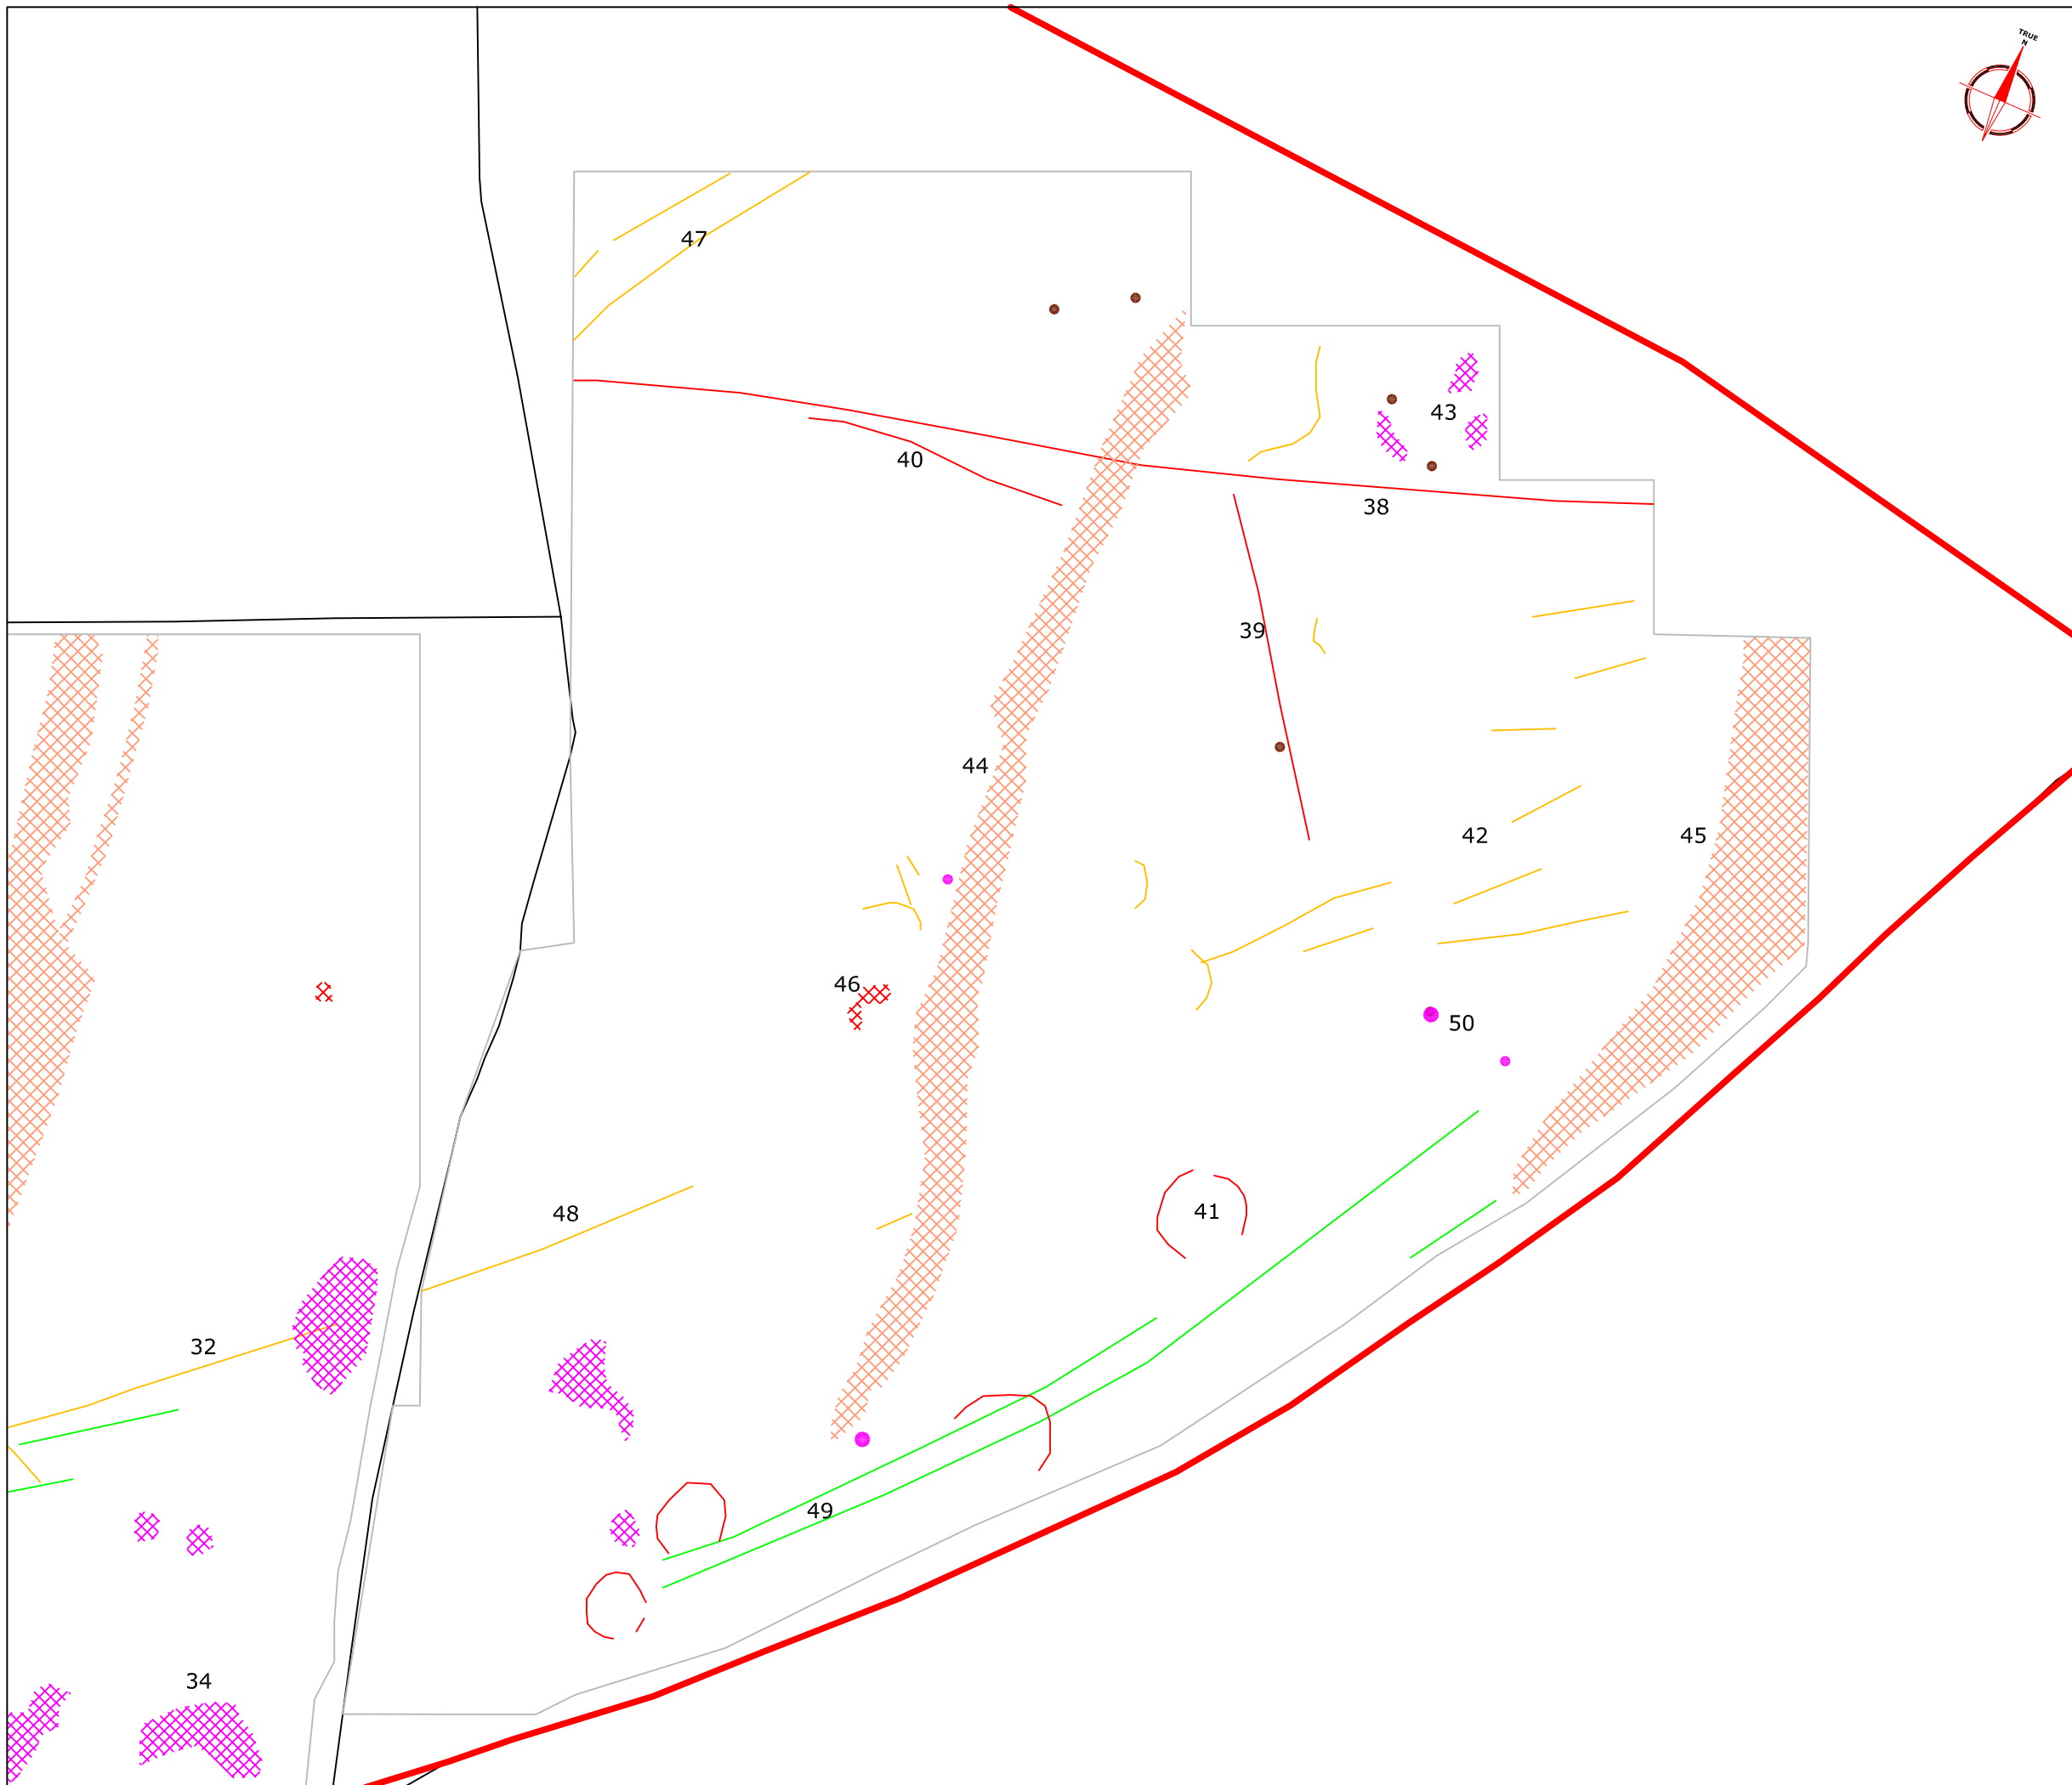

Amendments		
Issue No.	Date	Description
-	-	-
-	-	-
<p align="center">KEY</p> <p> Positive linear anomaly - agricultural mark</p> <p> Positive linear anomaly - cut feature of possible archaeological origin</p> <p> Positive linear anomaly - cut feature of uncertain origin</p> <p> Positive area anomaly</p> <p> Positive area anomaly - possible channel</p> <p> Strong discrete dipolar anomaly - possible thermoremnant feature</p> <p> Area of magnetic debris</p> <p> Strong discrete positive anomaly with negative return - ferrous object</p> <p>41 Anomaly code</p>		
Client		
ARCHAEOLOGICAL SERVICES AND CONSULTANCY LTD		
Project Title		Job No. 1936
GEOPHYSICAL SURVEY - WAKERLEY, NORTHAMPTONSHIRE		
Subject		
ABSTRACTION AND INTERPRETATION OF MAGNETOMETER ANOMALIES - AREA 9		
<p align="center">STRATASCAN™</p> <p align="center">GEOPHYSICS FOR ARCHAEOLOGY AND ENGINEERING</p> <p align="center">VINEYARD HOUSE UPPER HOOK ROAD UPTON UPON SEVERN UK WR8 0SA</p> <p align="center">T: +44 (0)1684 592266 F: +44 (0)1684 594142 E: info@stratascan.co.uk www.stratascan.co.uk</p>		
Scale		
1:1250		
Plot	Checked by	Issue No.
A3	DJS	01
Survey date	Drawn by	Figure No.
JAN 05	KTD	57

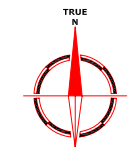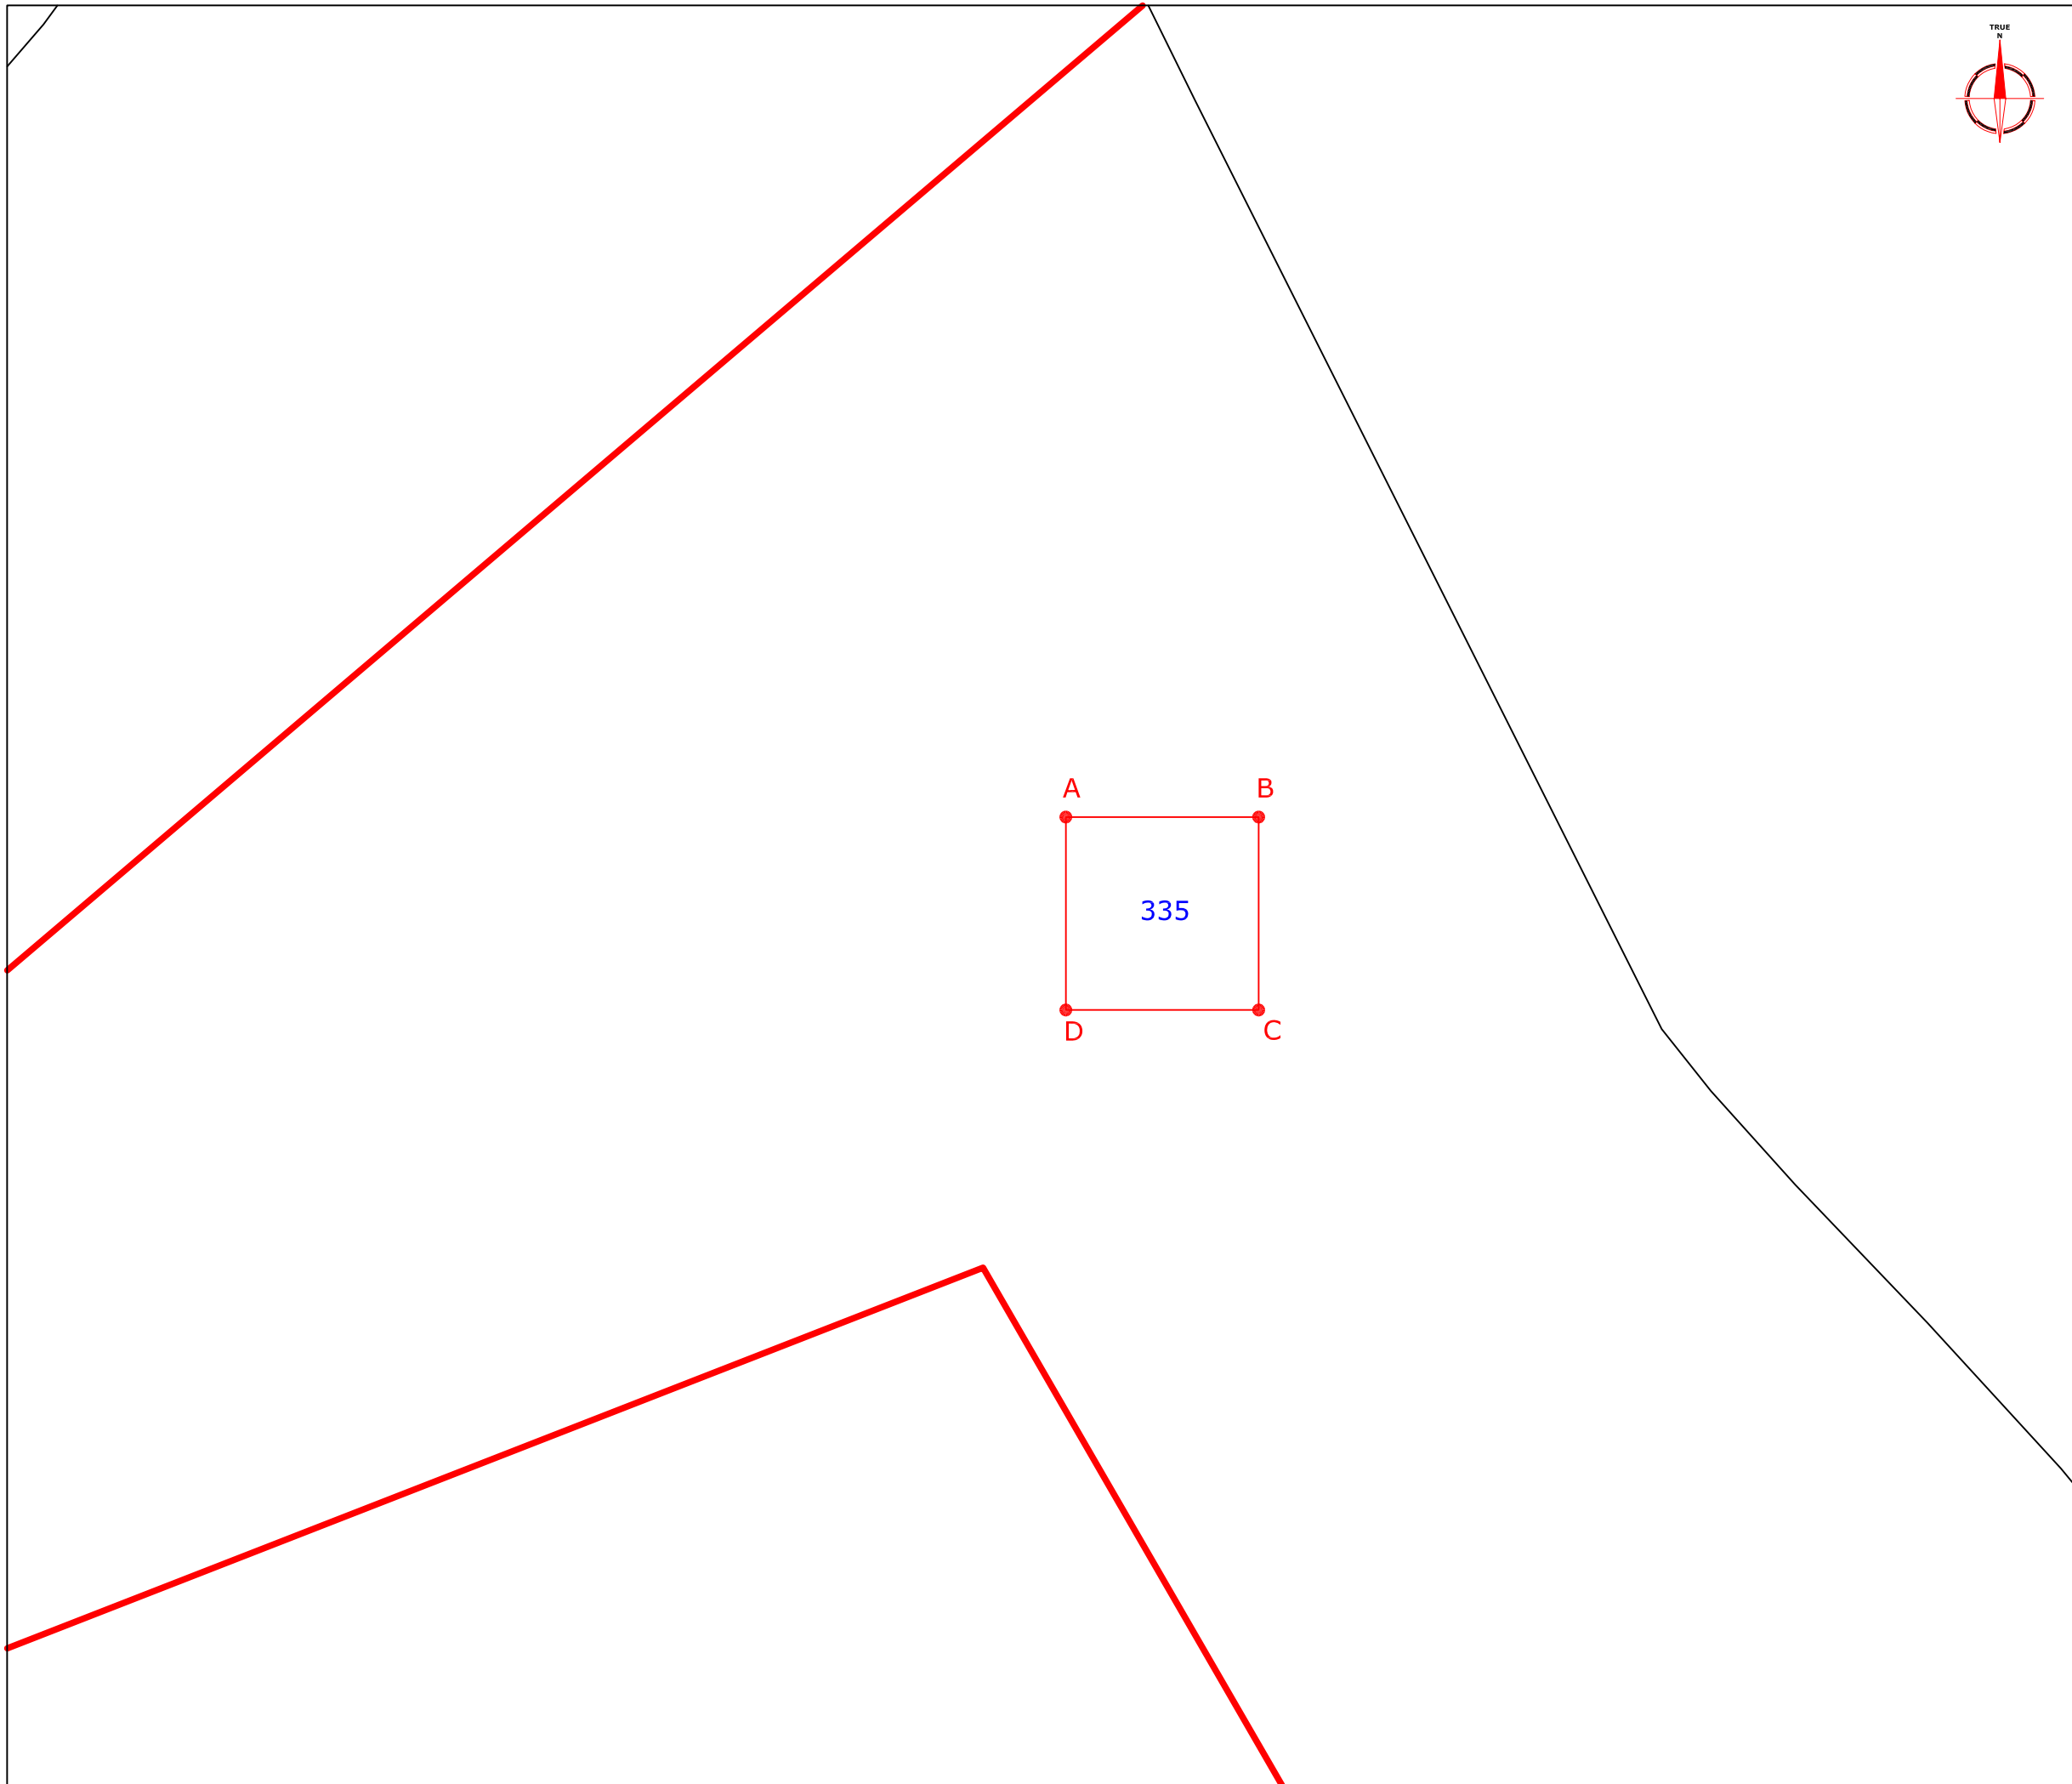

Amendments		
Issue No.	Date	Description
-	-	-
-	-	-

REFERENCING INFORMATION	
A	494270, 298470
B	494300, 298470
C	494300, 298440
D	494270, 298440
A	OS co-ordinate reference
335	Survey grid number

Client
**ARCHAEOLOGICAL SERVICES
 AND CONSULTANCY LTD**

Project Title Job No. 1936
**GEOPHYSICAL SURVEY -
 WAKERLEY, NORTHAMPTONSHIRE**



Subject
**SITE PLAN SHOWING LOCATION OF
 SURVEY GRIDS AND REFERENCING -
 AREA 10**

STRATASCAN™
 GEOPHYSICS FOR ARCHAEOLOGY
 AND ENGINEERING
 VINEYARD HOUSE
 UPPER HOOK ROAD
 UPTON UPON SEVERN
 UK
 WR8 0SA
 T: +44 (0)1684 592266
 F: +44 (0)1684 594142
 E: info@stratascan.co.uk
 www.stratascan.co.uk



Scale **1:1000** 0m 10 20 30 40m

Plot A3	Checked by DJS	Issue No. 01
Survey date JAN 05	Drawn by KTD	Figure No. 58

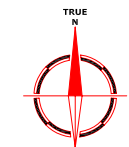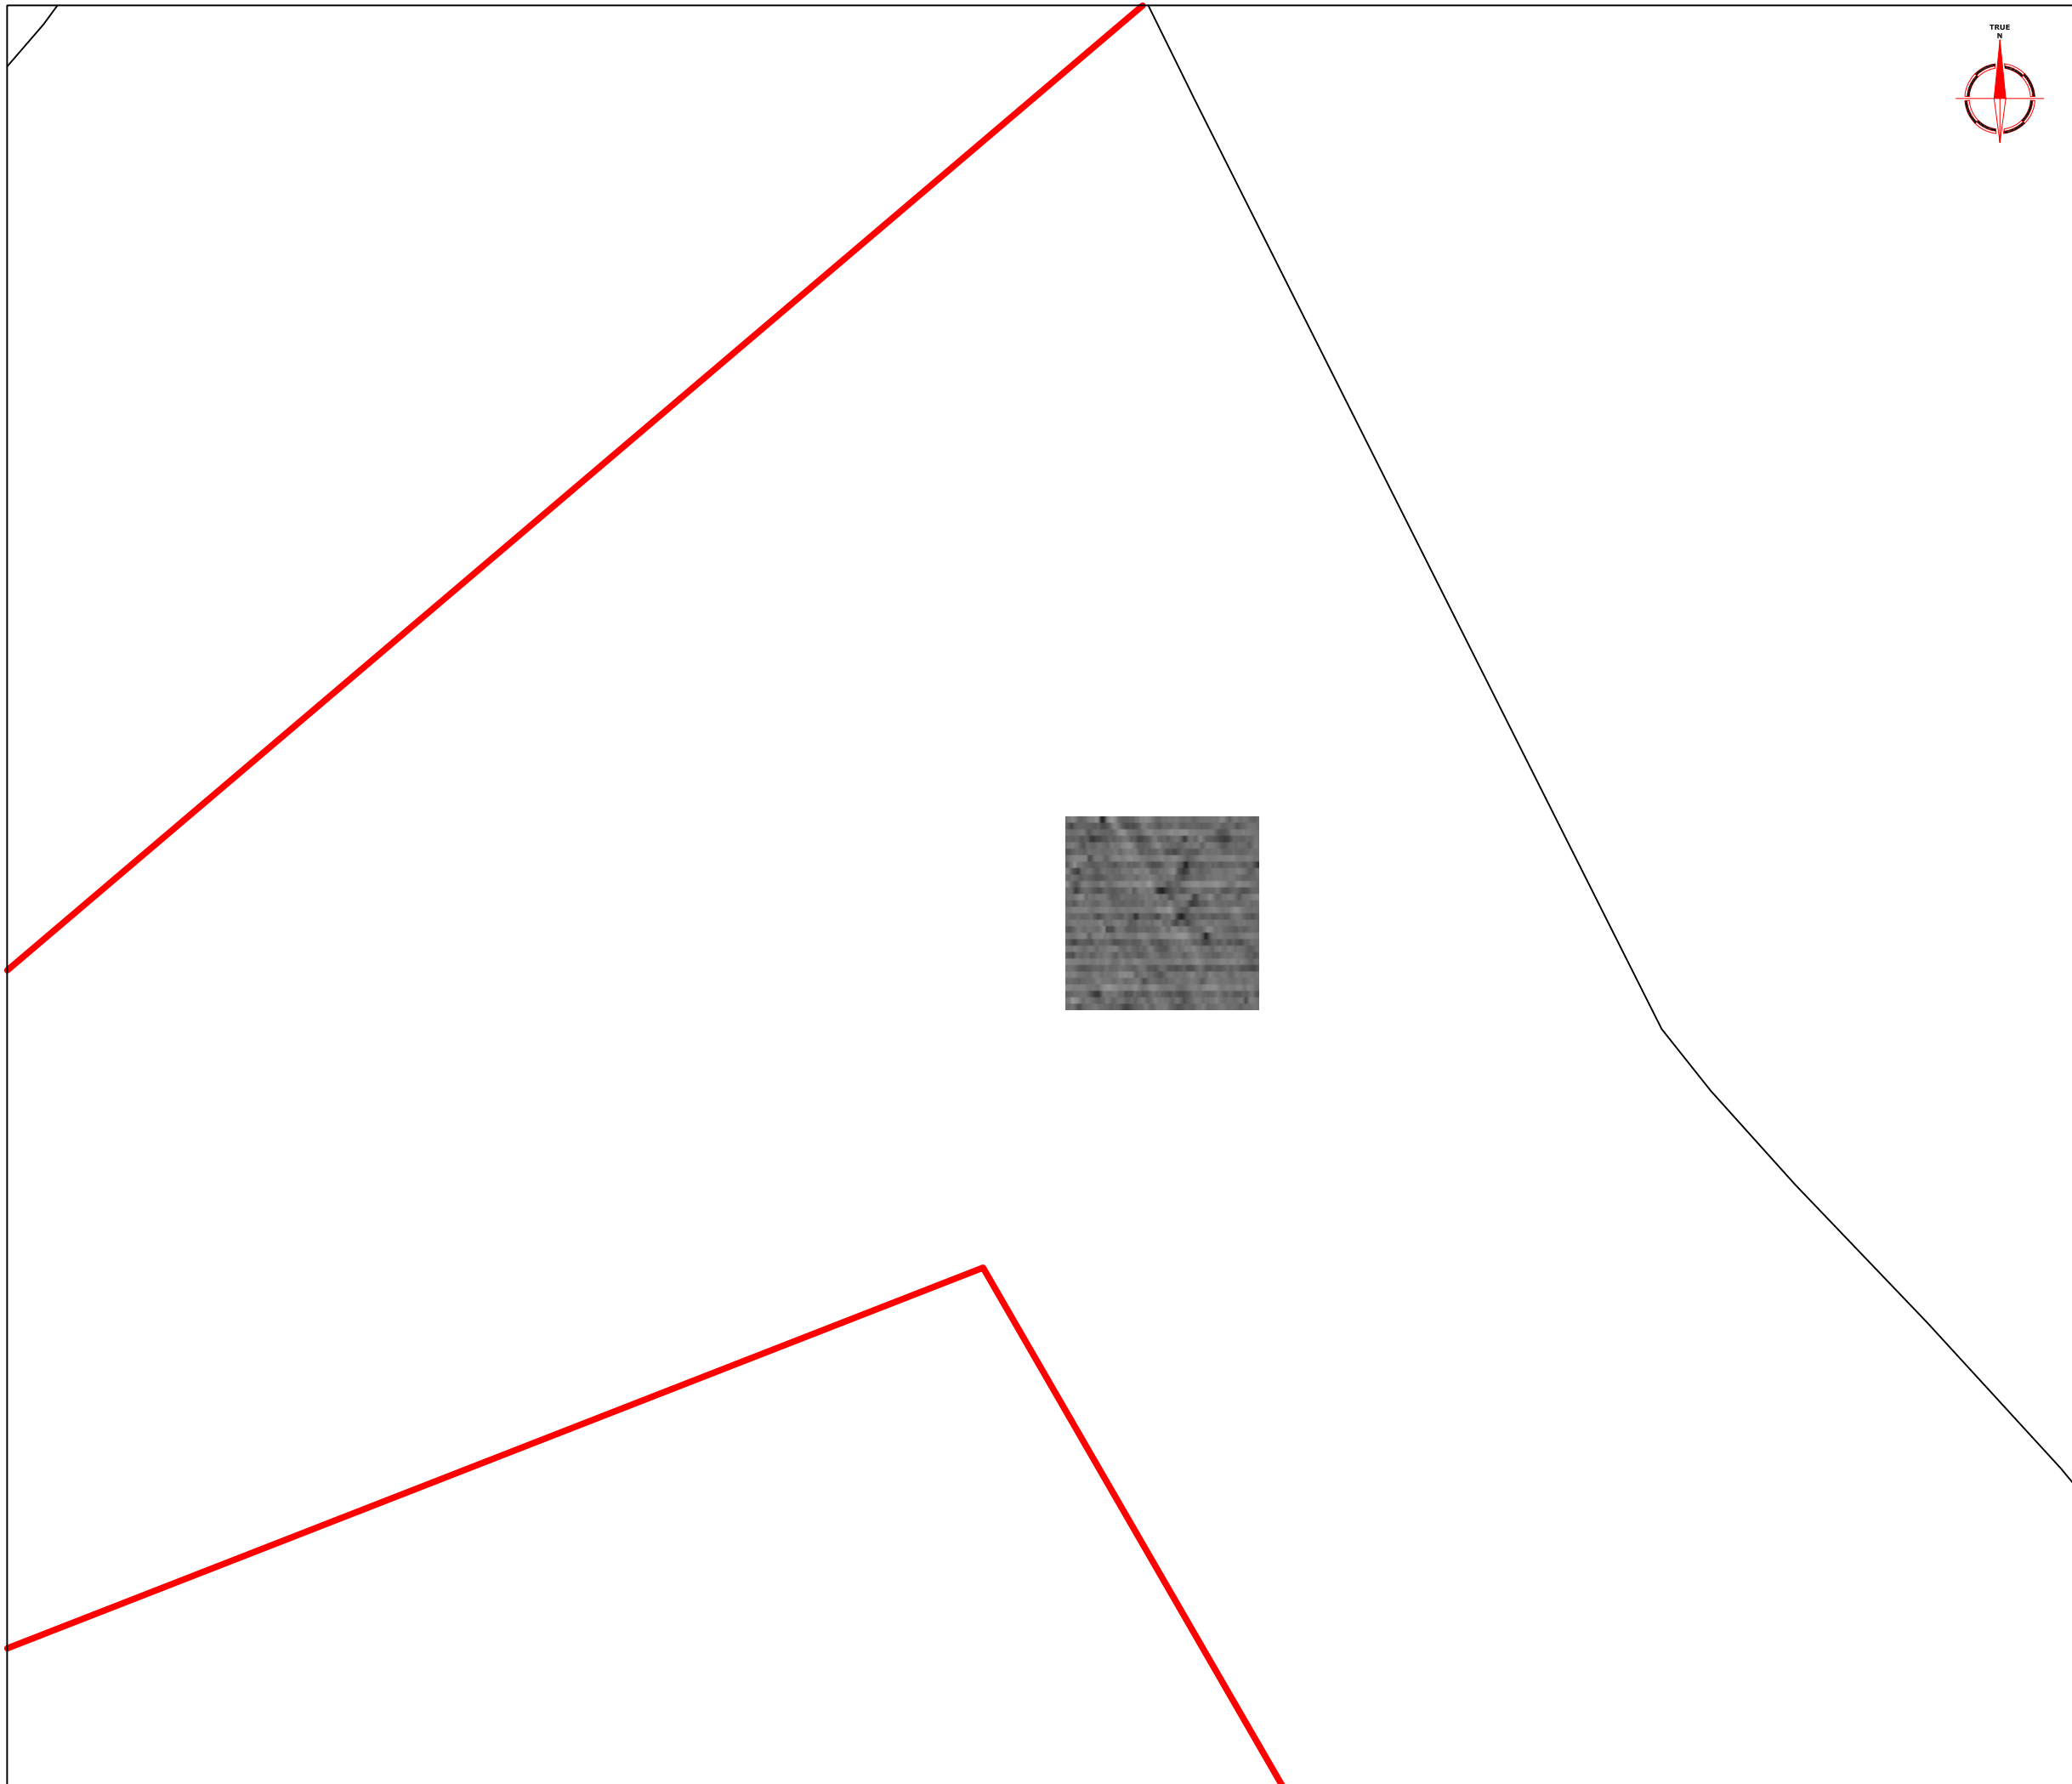

Amendments		
Issue No.	Date	Description
-	-	-
-	-	-

Plotting parameters

Maximum +8nT (black)
Minimum -8nT (white)

-3SD +3SD +8nT
-8nT

Client
**ARCHAEOLOGICAL SERVICES
AND CONSULTANCY LTD**



Project Title Job No. 1936
**GEOPHYSICAL SURVEY -
WAKERLEY, NORTHAMPTONSHIRE**

Subject
**PLOT OF RAW
MAGNETOMETER DATA -
AREA 10**

STRATASCAN™
GEOPHYSICS FOR ARCHAEOLOGY
AND ENGINEERING
VINEYARD HOUSE
UPPER HOOK ROAD
UPTON UPON SEVERN
UK
WR8 0SA
T: +44 (0)1684 592266
F: +44 (0)1684 594142
E: info@stratascan.co.uk
www.stratascan.co.uk

Scale 0m 10 20 30 40m
1:1000

Plot A3	Checked by DJS	Issue No. 01
Survey date JAN 05	Drawn by KTD	Figure No. 59

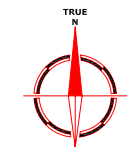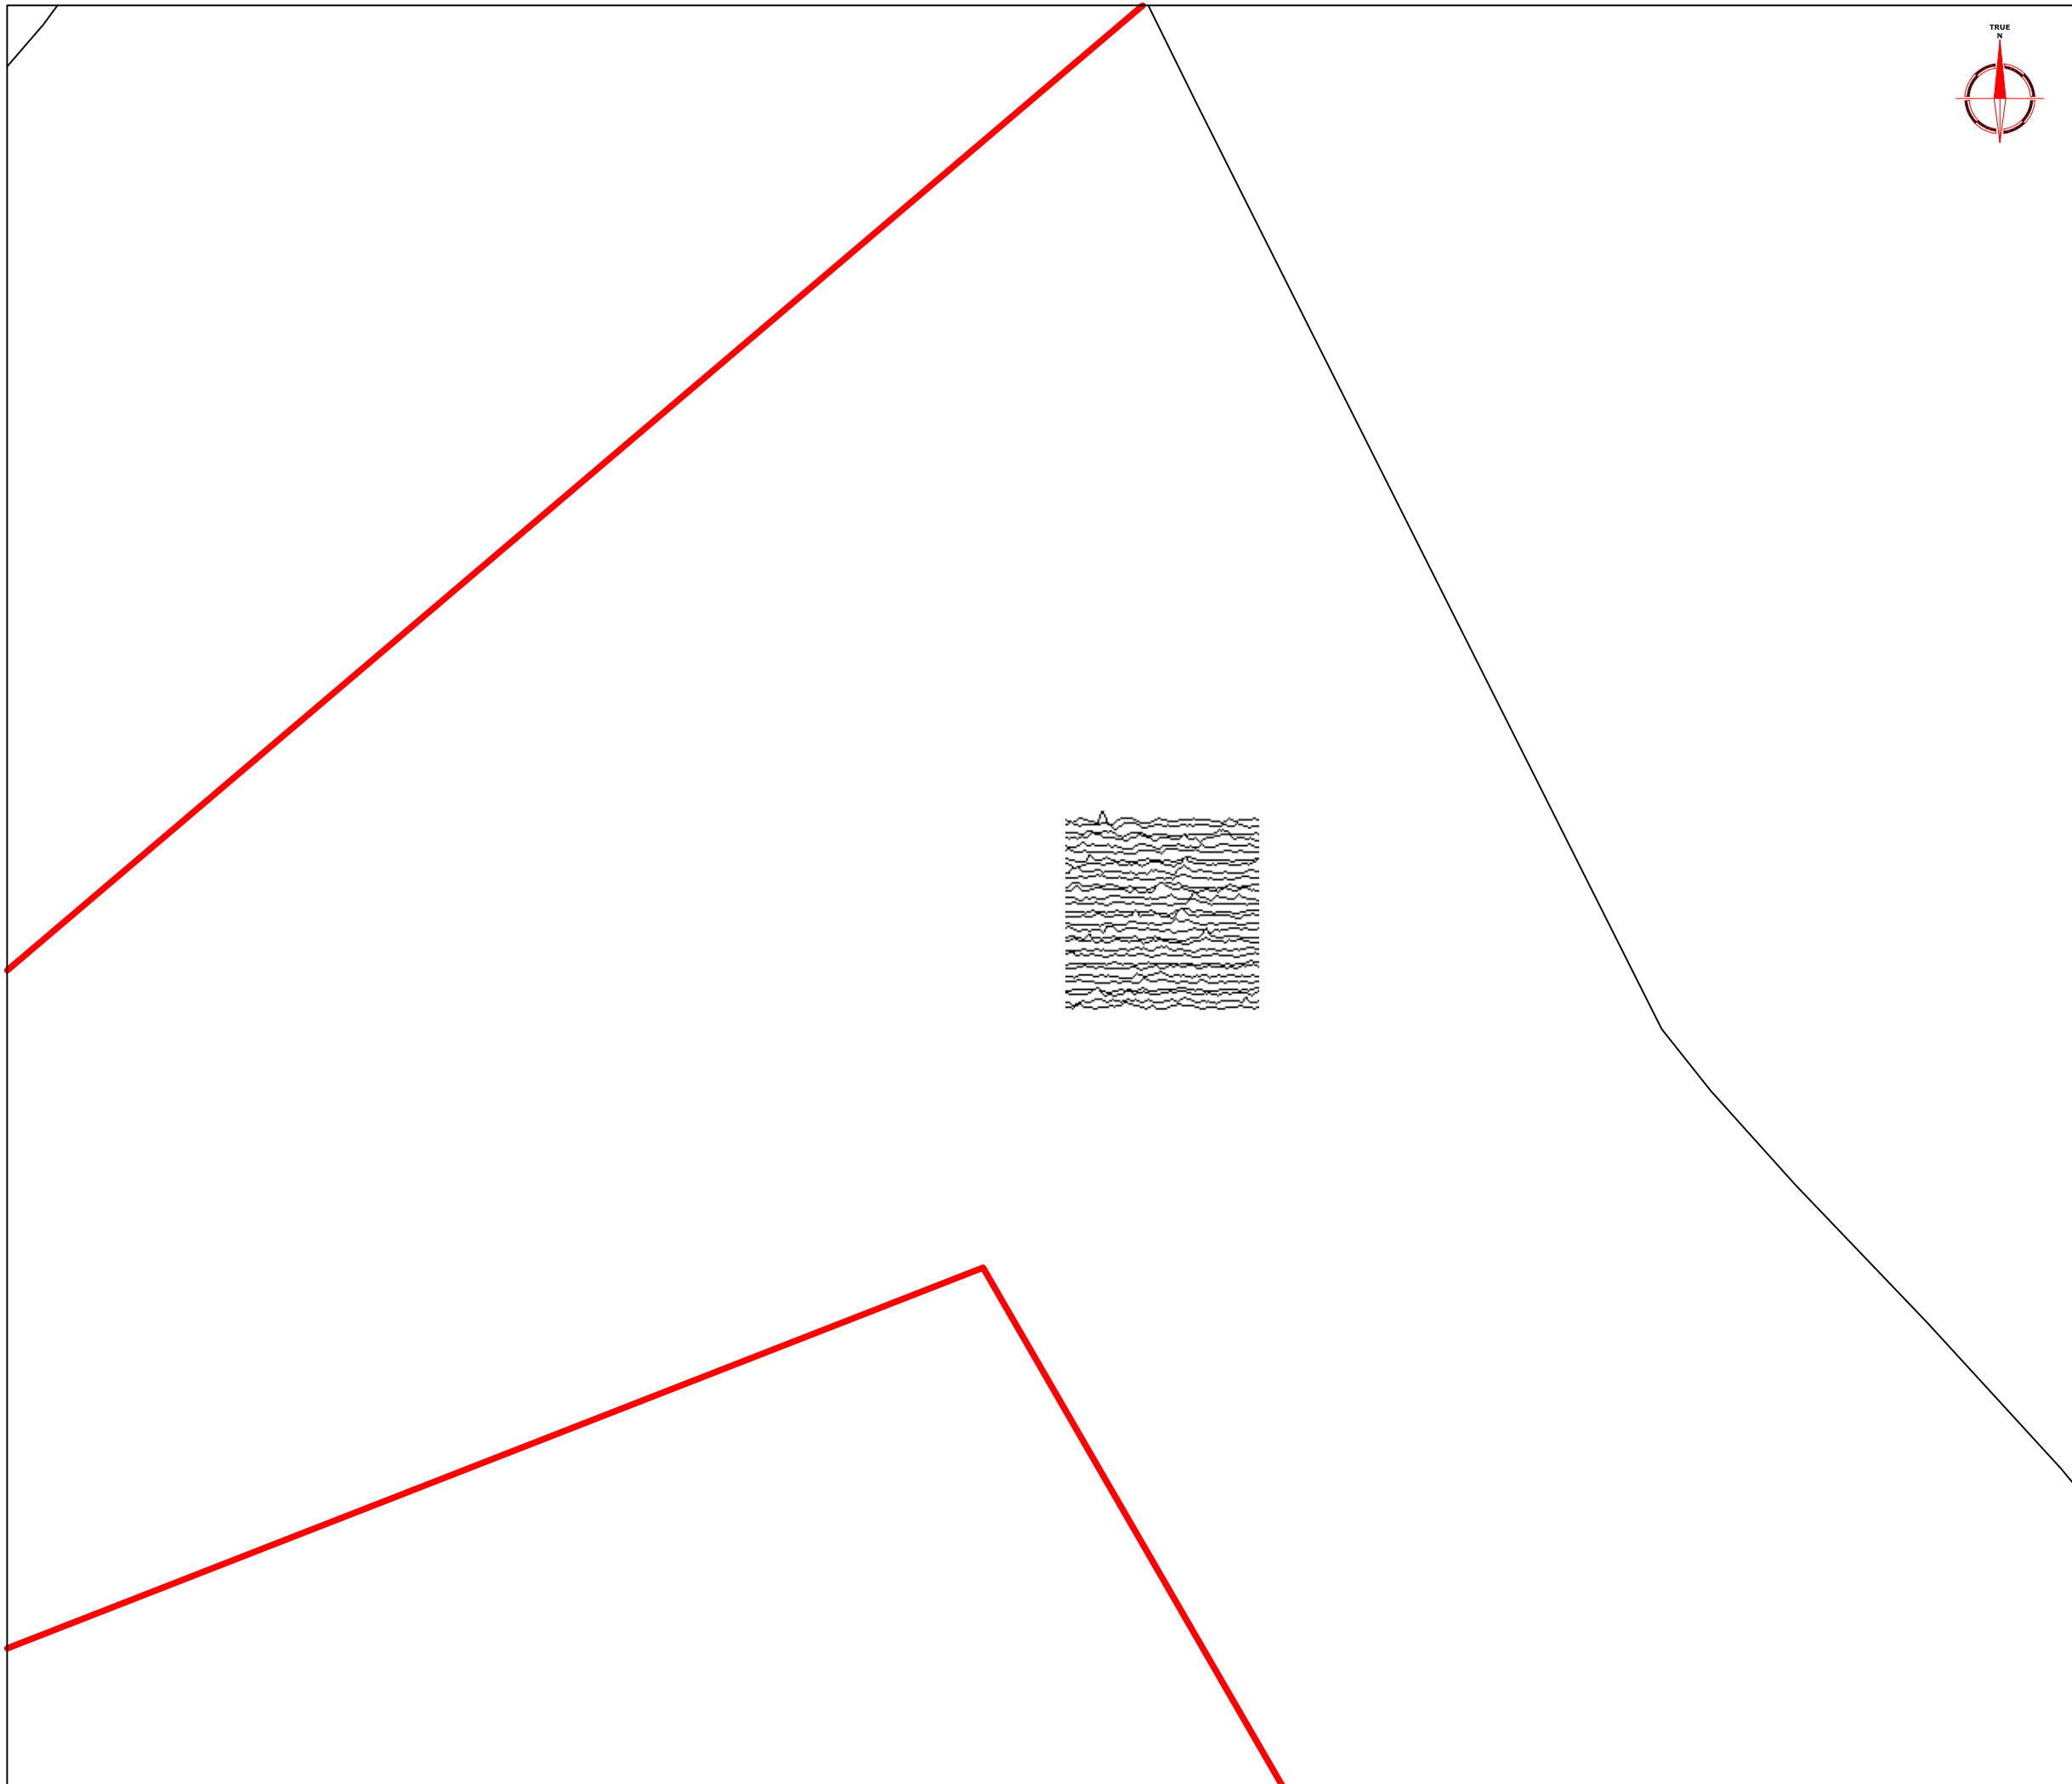

Amendments		
Issue No.	Date	Description
-	-	-
-	-	-

<p>Plotting parameters</p> <p>+40nT/cm vertical displacement</p> <p><i>(Positive values displace above the trace line. Hidden values have not been plotted)</i></p>	
---	--

Client	ARCHAEOLOGICAL SERVICES AND CONSULTANCY LTD	
Project Title	Job No.	1936
GEOPHYSICAL SURVEY - WAKERLEY, NORTHAMPTONSHIRE		
Subject	TRACE PLOT OF RAW MAGNETOMETER DATA SHOWING POSITIVE VALUES - AREA 10	
<p>STRATASCAN™</p> <p>GEOPHYSICS FOR ARCHAEOLOGY AND ENGINEERING</p> <p>VINEYARD HOUSE UPPER HOOK ROAD UPTON UPON SEVERN UK</p> <p>WR8 0SA T: +44 (0)1684 592266 F: +44 (0)1684 594142 E: info@stratascan.co.uk www.stratascan.co.uk</p>		
Scale	1:1000	
Plot	Checked by	Issue No.
A3	DJS	01
Survey date	Drawn by	Figure No.
JAN 05	KTD	60