

Amendments		
Issue No.	Date	Description
-	-	-
-	-	-

Plotting parameters	-200nT
-40nT/cm vertical displacement	-160nT
(Negative values displace above the trace line. Hidden values have not been plotted)	-120nT
	-80nT
	-40nT
	0nT


Client
ARCHAEOLOGICAL SERVICES AND CONSULTANCY LTD

Project Title Job No. 1936
GEOPHYSICAL SURVEY - WAKERLEY, NORTHAMPTONSHIRE



Subject
TRACE PLOT OF RAW MAGNETOMETER DATA SHOWING NEGATIVE VALUES - AREA 10

STRATASCAN™
 GEOPHYSICS FOR ARCHAEOLOGY AND ENGINEERING
 VINEYARD HOUSE
 UPPER HOOK ROAD
 UPTON UPON SEVERN
 UK
 WR8 0SA
 T: +44 (0)1684 592266
 F: +44 (0)1684 594142
 E: info@stratascan.co.uk
 www.stratascan.co.uk

 

Scale **1:1000** 

Plot A3	Checked by DJS	Issue No. 01
Survey date JAN 05	Drawn by KTD	Figure No. 61

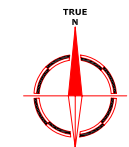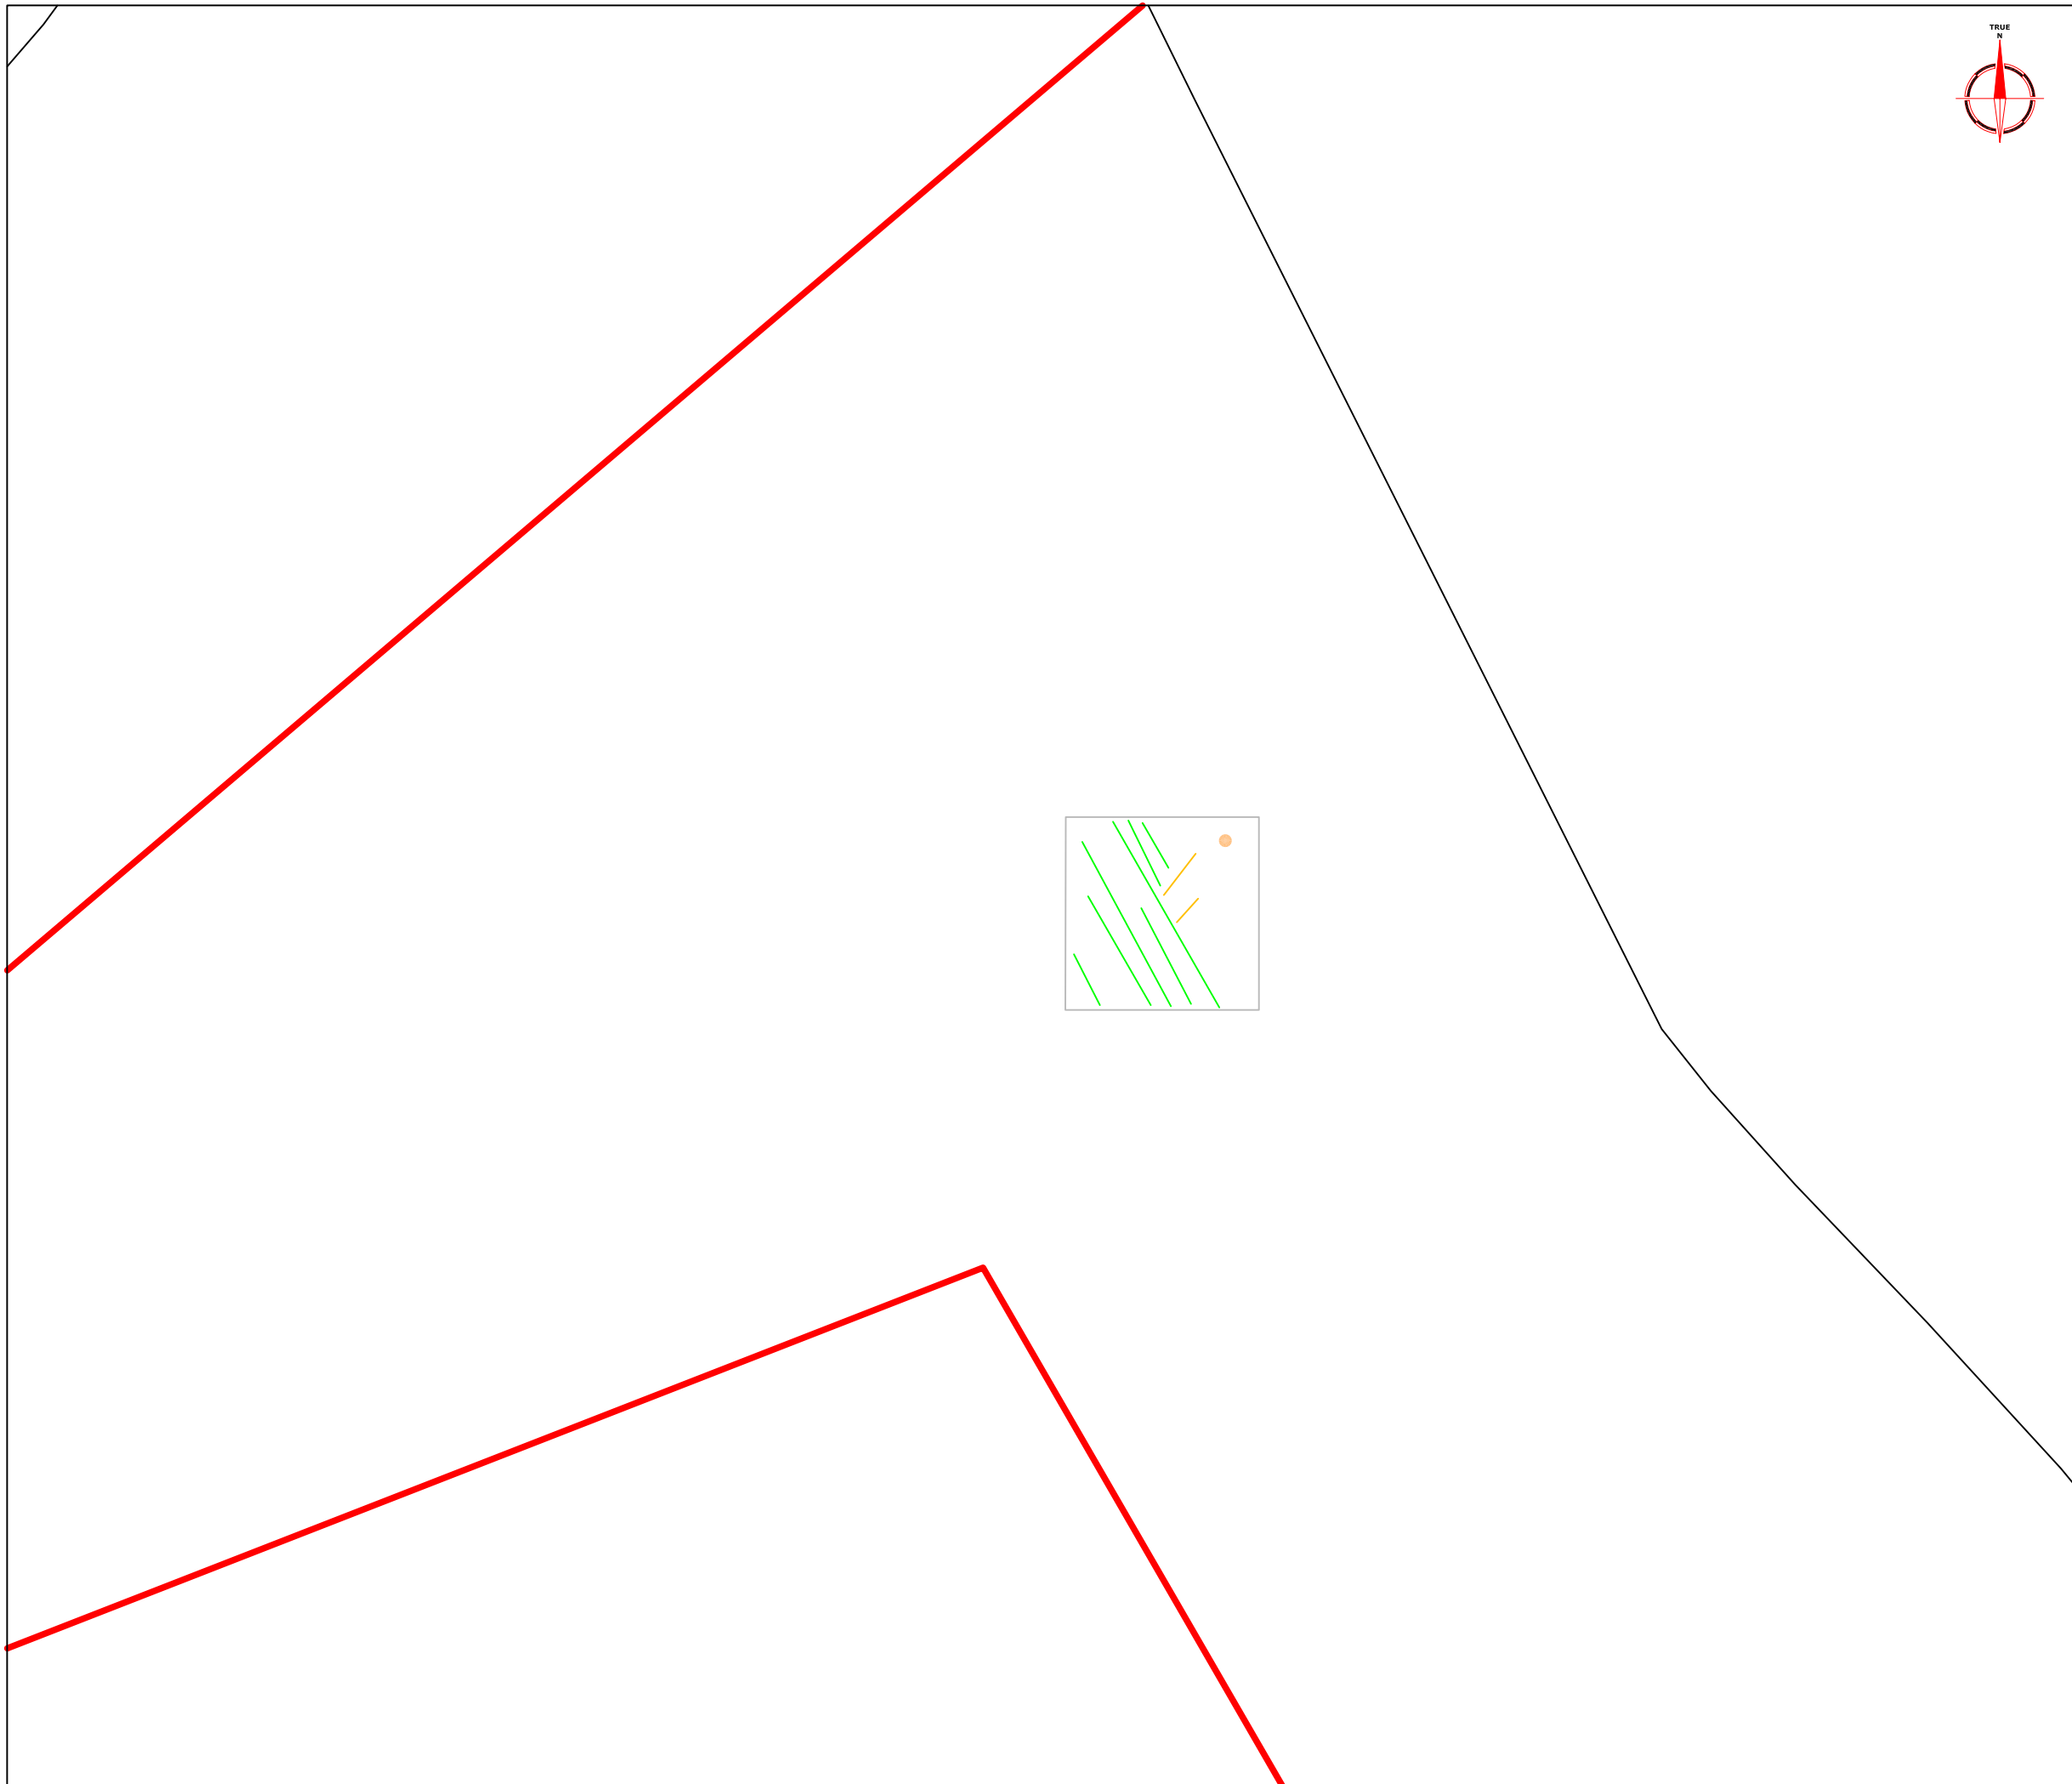

Amendments		
Issue No.	Date	Description
-	-	-
-	-	-

KEY

	Linear anomaly - agricultural mark
	Positive linear anomaly - cut feature of uncertain origin
	Discrete low magnitude positive response - possible pit

Client
ARCHAEOLOGICAL SERVICES AND CONSULTANCY LTD

Project Title Job No. 1936
GEOPHYSICAL SURVEY - WAKERLEY, NORTHAMPTONSHIRE


Subject
 ABSTRACTION AND INTERPRETATION OF MAGNETOMETER ANOMALIES - AREA 10

STRATASCAN™
 GEOPHYSICS FOR ARCHAEOLOGY AND ENGINEERING
 VINEYARD HOUSE
 UPPER HOOK ROAD
 UPTON UPON SEVERN
 UK
 WR8 0SA
 T: +44 (0)1684 592266
 F: +44 (0)1684 594142
 E: info@stratascan.co.uk
 www.stratascan.co.uk







Scale **1:1000**

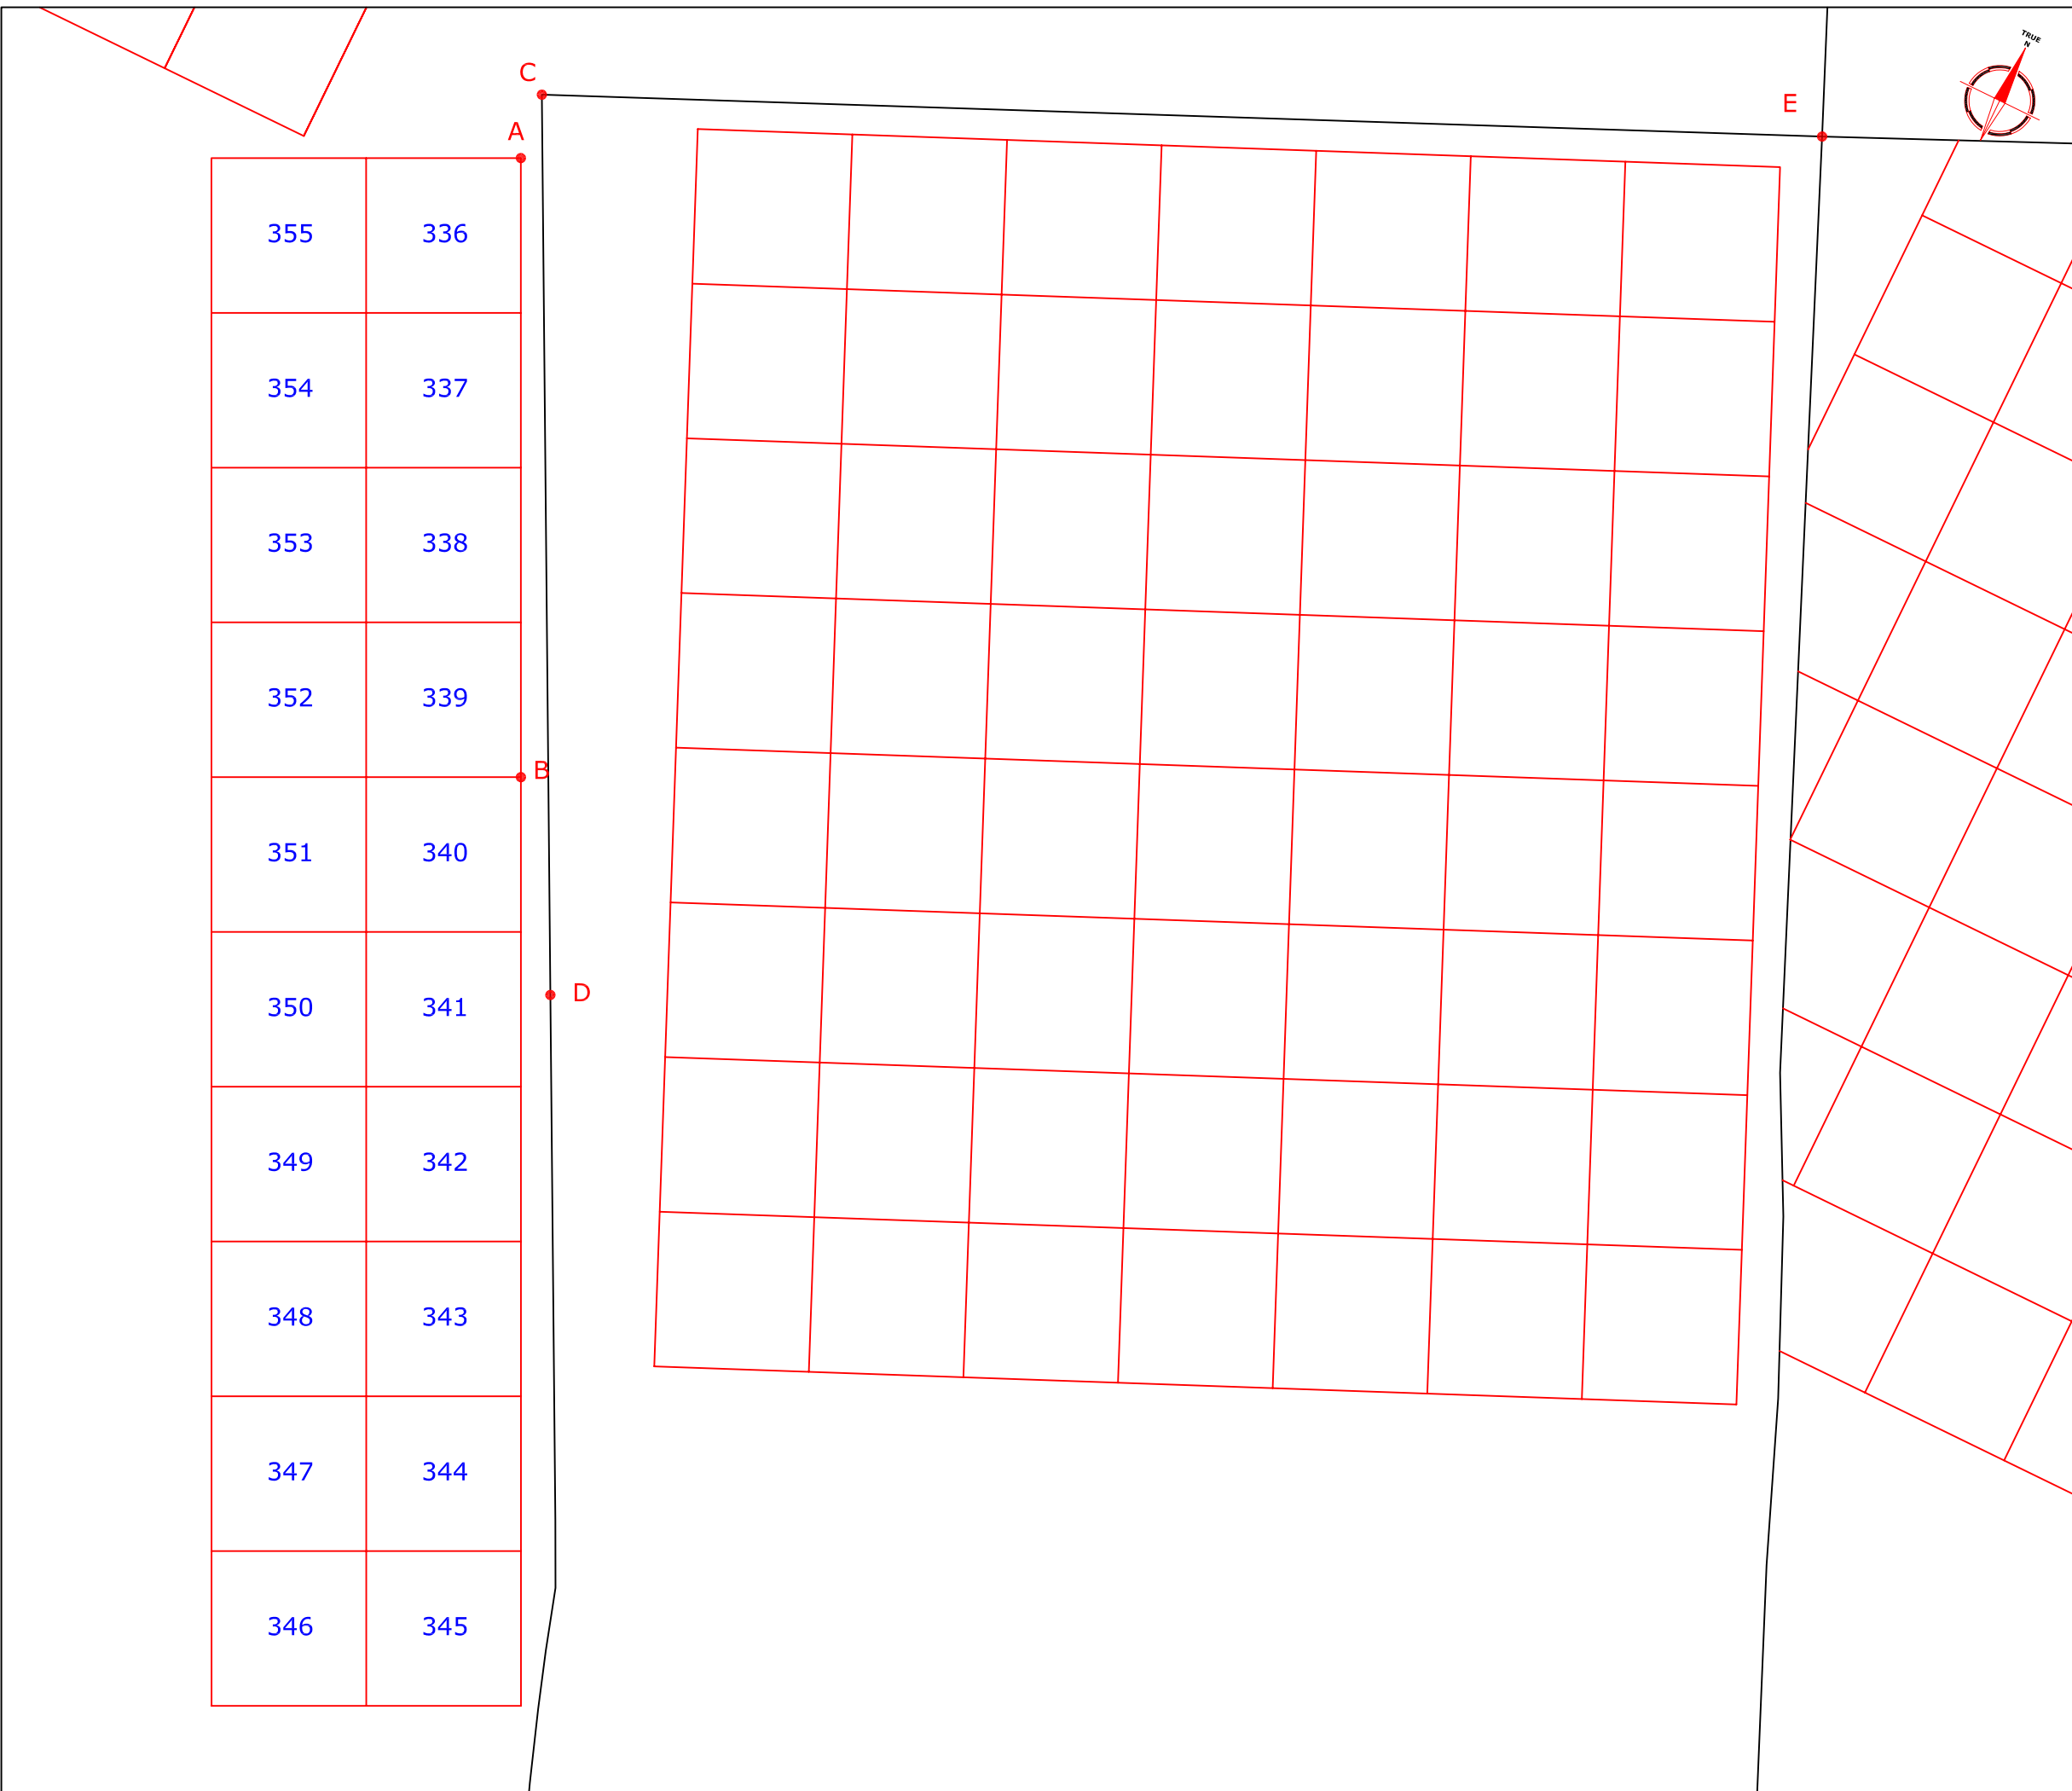Plot A3	Checked by DJS	Issue No. 01
Survey date JAN 05	Drawn by KTD	Figure No. 63



Amendments		
Issue No.	Date	Description
-	-	-
-	-	-



REFERENCING INFORMATION						
A-B	120m	A-C	13.52m	A-D	162.32m	
A-E	252.38m	C-B	132.35m	D-B	42.67m	
E-B	281.24m	C-B	174.84m			
C&E	Intersection/corner of fenceline					
D	Referencing point on fenceline					
A&B	Grid node pegs and baseline					
352	Survey grid number					
Client	ARCHAEOLOGICAL SERVICES AND CONSULTANCY LTD					
Project Title	GEOPHYSICAL SURVEY - WAKERLEY, NORTHAMPTONSHIRE				Job No.	1936
Subject	SITE PLAN SHOWING LOCATION OF SURVEY GRIDS AND REFERENCING - AREA 11					
 STRATASCAN™ GEOPHYSICS FOR ARCHAEOLOGY AND ENGINEERING VINEYARD HOUSE UPPER HOOK ROAD UPTON UPON SEVERN UK WR8 0SA T: +44 (0)1684 592266 F: +44 (0)1684 594142 E: info@stratascan.co.uk www.stratascan.co.uk						
Scale	1:1250					
						
Plot	A3	Checked by	DJS	Issue No.	01	
Survey date	JAN 05	Drawn by	KTD	Figure No.	64	

 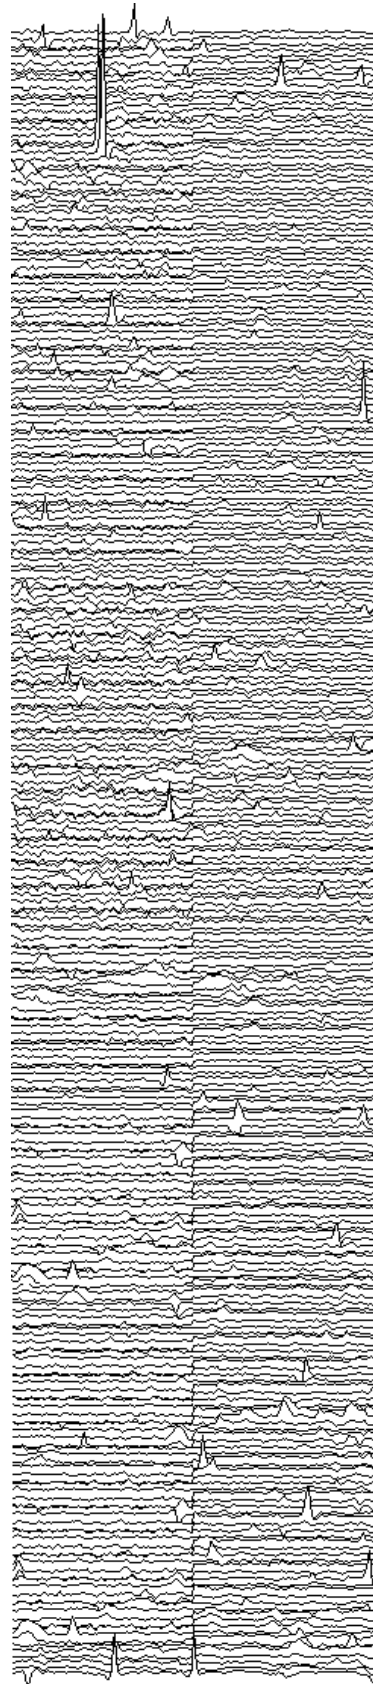

Amendments		
Issue No.	Date	Description
-	-	-
-	-	-

Plotting parameters +50nT/cm vertical displacement <i>(Positive values displace above the trace line. Hidden values have not been plotted)</i>	
--	--



Client	ARCHAEOLOGICAL SERVICES AND CONSULTANCY LTD	
Project Title	Job No.	1936
GEOPHYSICAL SURVEY - WAKERLEY, NORTHAMPTONSHIRE		
Subject	TRACE PLOT OF RAW MAGNETOMETER DATA SHOWING POSITIVE VALUES - AREA 11	
 STRATASCAN™ GEOPHYSICS FOR ARCHAEOLOGY AND ENGINEERING VINEYARD HOUSE UPPER HOOK ROAD UPTON UPON SEVERN UK WR8 0SA T: +44 (0)1684 592266 F: +44 (0)1684 594142 E: info@stratascan.co.uk www.stratascan.co.uk		
Scale	1:1250	
Plot	Checked by	Issue No.
A3	DJS	01
Survey date	Drawn by	Figure No.
JAN 05	KTD	66

 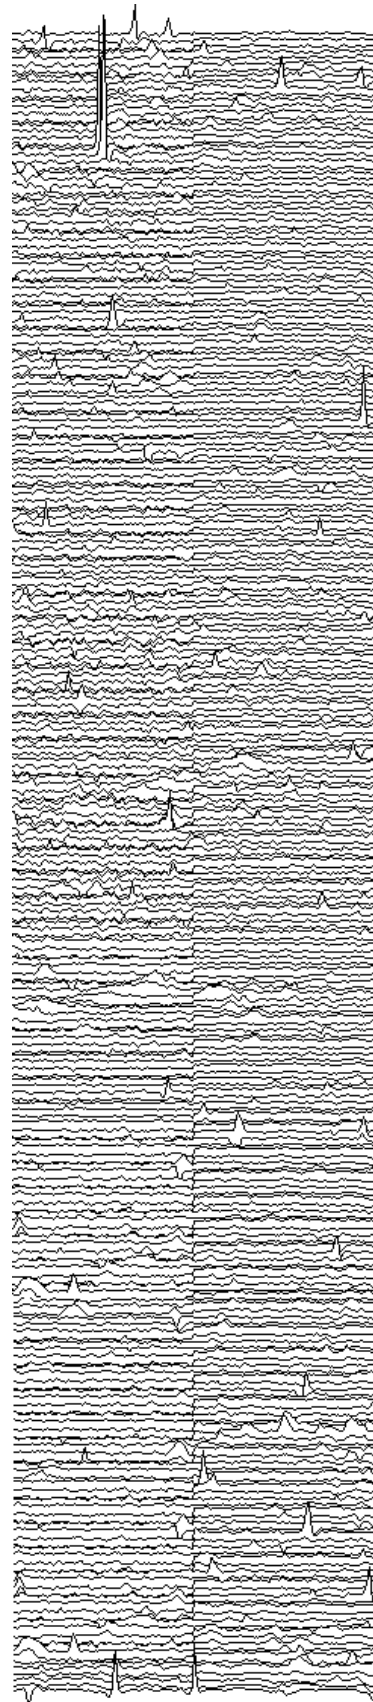


Amendments		
Issue No.	Date	Description
-	-	-
-	-	-
-	-	-

Plotting parameters	-250nT
-50nT/cm vertical displacement	-200nT
(Negative values displace above the trace line. Hidden values have not been plotted)	-150nT
	-100nT
	-50nT
	0nT

Client	ARCHAEOLOGICAL SERVICES AND CONSULTANCY LTD	
Project Title	Job No.	1936
GEOPHYSICAL SURVEY - WAKERLEY, NORTHAMPTONSHIRE		
Subject	TRACE PLOT OF RAW MAGNETOMETER DATA SHOWING NEGATIVE VALUES - AREA 11	
<p>STRATASCAN™ GEOPHYSICS FOR ARCHAEOLOGY AND ENGINEERING VINEYARD HOUSE UPPER HOOK ROAD UPTON UPON SEVERN UK WR8 0SA T: +44 (0)1684 592266 F: +44 (0)1684 594142 E: info@stratascan.co.uk www.stratascan.co.uk</p>		
Scale	1:1250	
Plot	Checked by	Issue No.
A3	DJS	01
Survey date	Drawn by	Figure No.
JAN 05	KTD	67

 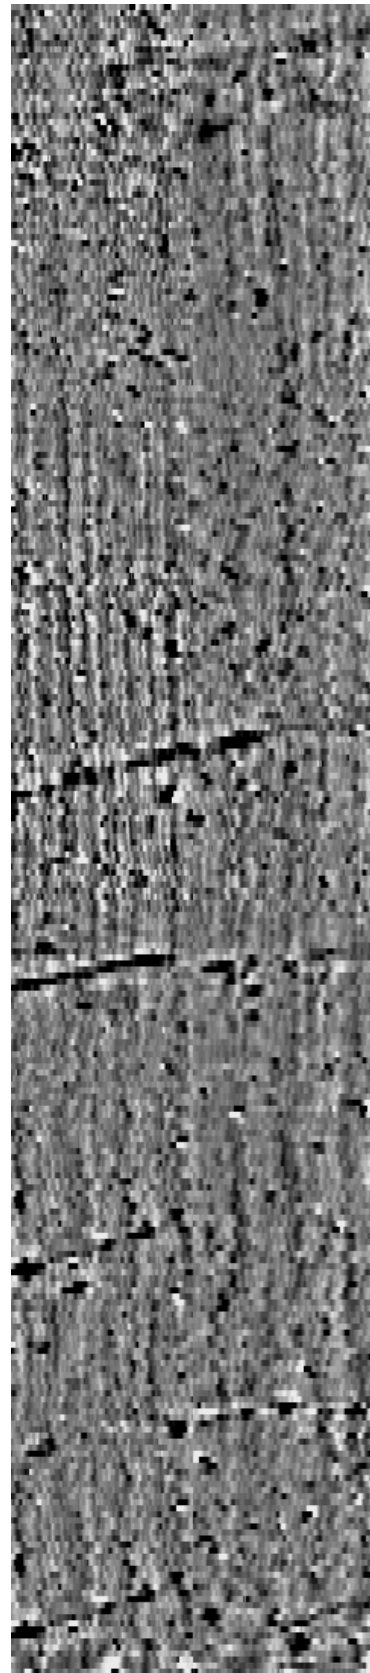

Amendments		
Issue No.	Date	Description
-	-	-
-	-	-

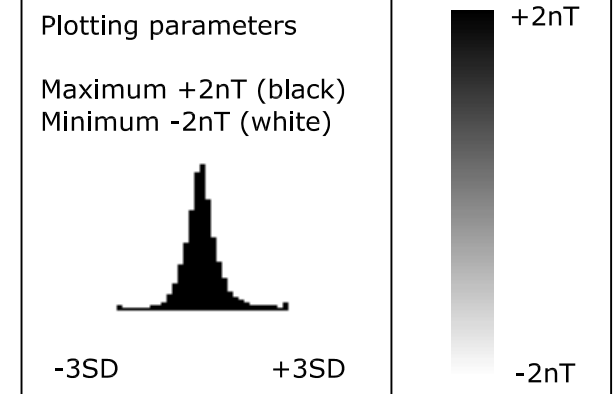

Client
**ARCHAEOLOGICAL SERVICES
AND CONSULTANCY LTD**



Project Title Job No. 1936
**GEOPHYSICAL SURVEY -
WAKERLEY, NORTHAMPTONSHIRE**

Subject
**PLOT OF PROCESSED
MAGNETOMETER DATA - AREA 11**

STRATASCAN™
GEOPHYSICS FOR ARCHAEOLOGY
AND ENGINEERING
VINEYARD HOUSE
UPPER HOOK ROAD
UPTON UPON SEVERN
UK
WR8 0SA
T: +44 (0)1684 592266
F: +44 (0)1684 594142
E: info@stratascan.co.uk
www.stratascan.co.uk

Scale
1:1250 0m 10 20 30 40 50m

Plot A3	Checked by DJS	Issue No. 01
Survey date JAN 05	Drawn by KTD	Figure No. 68

 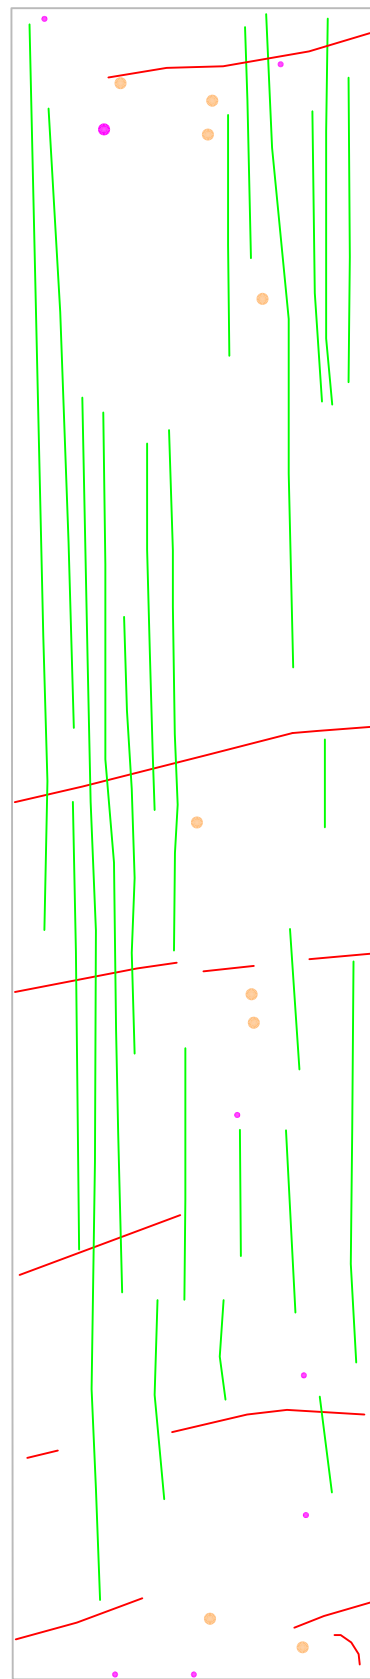

Amendments		
Issue No.	Date	Description
-	-	-
-	-	-


KEY	
	Positive linear anomaly - agricultural mark
	Positive linear anomaly - cut feature of possible archaeological origin
	Discrete low magnitude positive response - possible pit
	Strong discrete positive anomaly with negative return - ferrous object

Client
ARCHAEOLOGICAL SERVICES AND CONSULTANCY LTD

Project Title Job No. 1936
GEOPHYSICAL SURVEY - WAKERLEY, NORTHAMPTONSHIRE


Subject
 ABSTRACTION AND INTERPRETATION OF MAGNETOMETER ANOMALIES - AREA 11

STRATASCAN™
 GEOPHYSICS FOR ARCHAEOLOGY AND ENGINEERING
 VINEYARD HOUSE
 UPPER HOOK ROAD
 UPTON UPON SEVERN
 UK
 WR8 0SA
 T: +44 (0)1684 592266
 F: +44 (0)1684 594142
 E: info@stratascan.co.uk
 www.stratascan.co.uk




Scale **1:1250**

Plot A3	Checked by DJS	Issue No. 01
Survey date JAN 05	Drawn by KTD	Figure No. 69

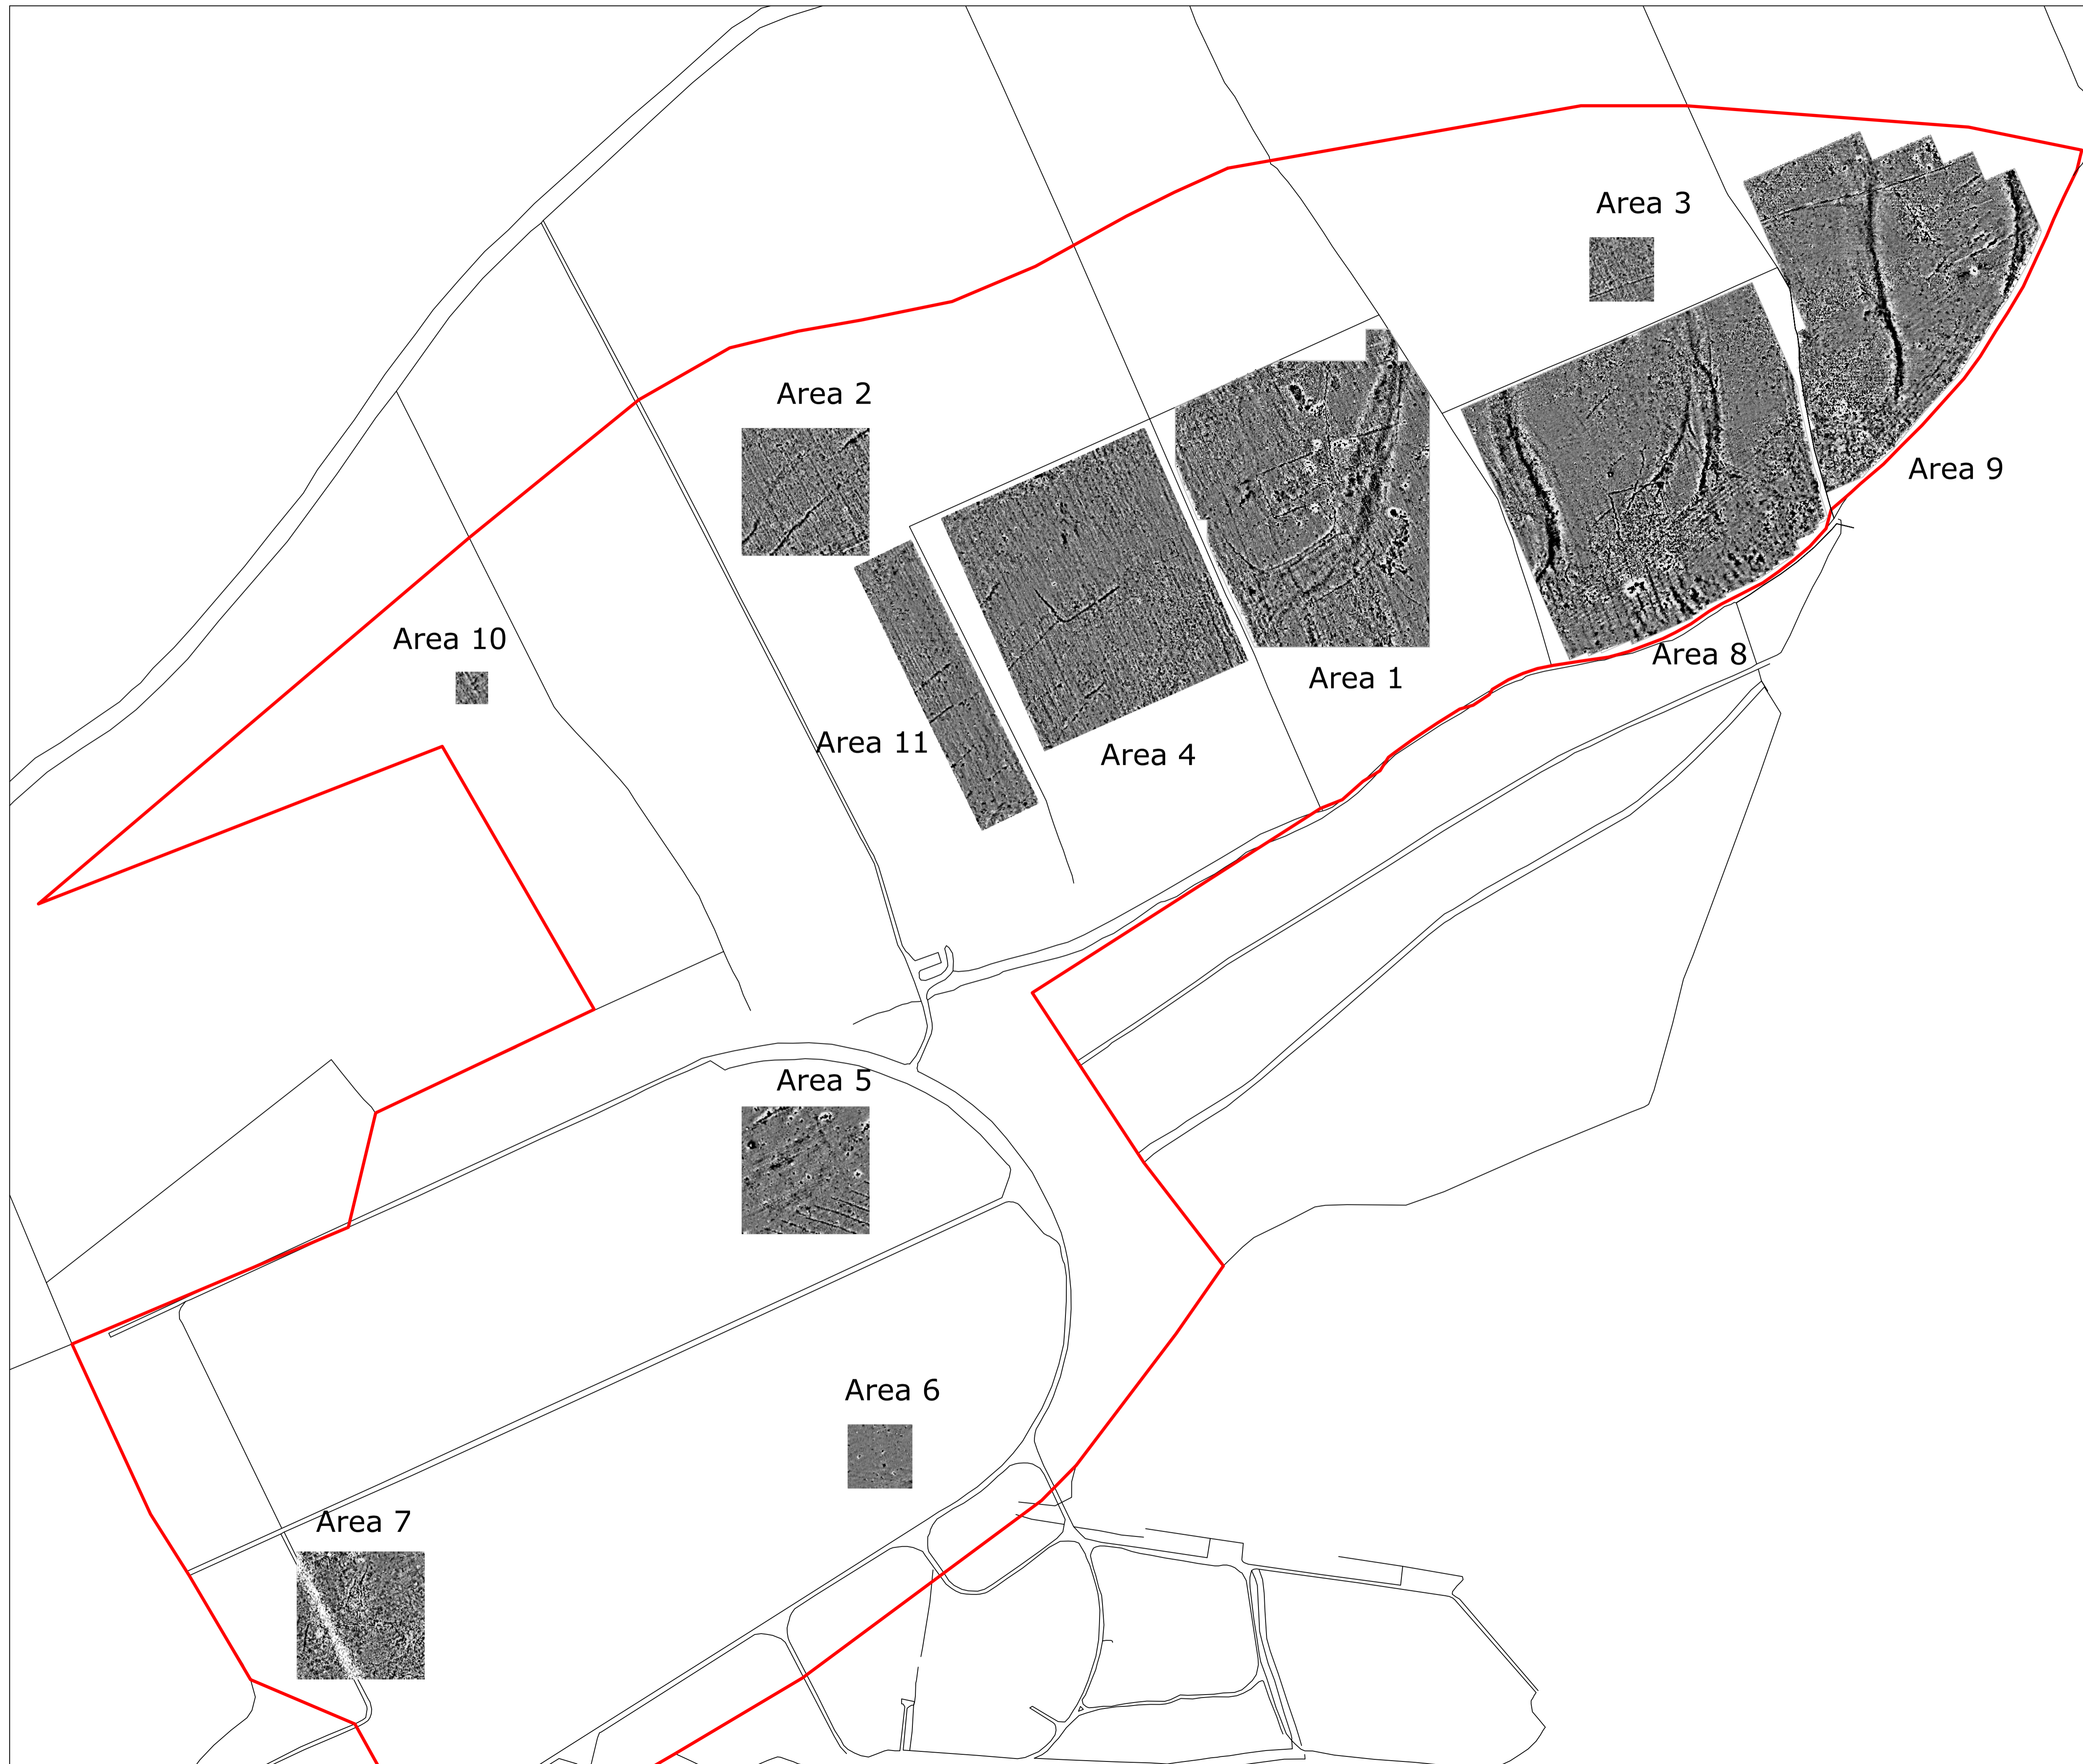

Amendments		
Issue No.	Date	Description
-	-	-
-	-	-

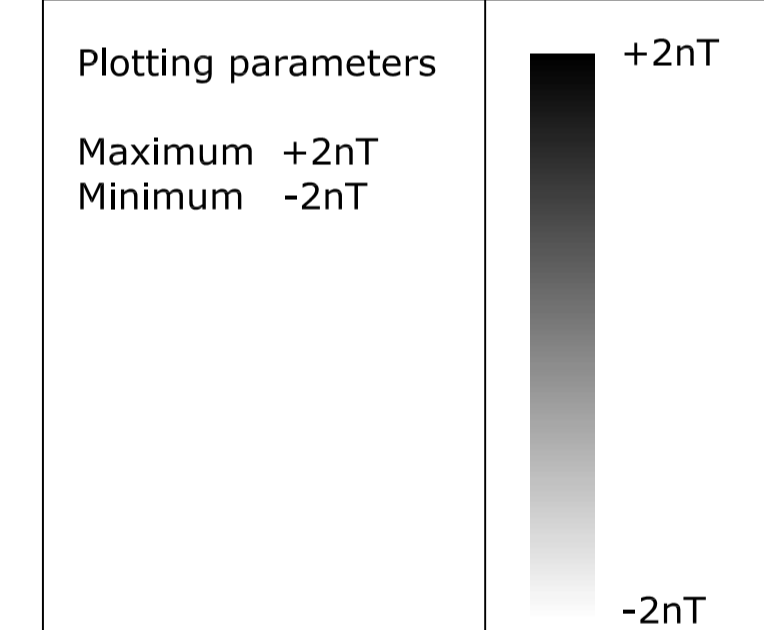


Job No.	1936	Survey Date	NOV 04 - JAN 05
---------	------	-------------	-----------------

Client
**ARCHAEOLOGICAL SERVICES
 AND CONSULTANCY LTD**

Project Title
**WAKERLEY,
 NORTHAMPTONSHIRE**

Subject
**PLOT OF PROCESSED
 MAGNETOMETER DATA**

STRATASCAN™
 GEOPHYSICS FOR ARCHAEOLOGY
 AND ENGINEERING
 VINEYARD HOUSE
 UPPER HOOK ROAD
 UPTON UPON SEVERN
 UK
 WR8 0SA
 T: +44 (0)1684 592266
 F: +44 (0)1684 594142
 E: info@stratascan.co.uk
 www.stratascan.co.uk

 

Plot	A1	Checked by	DJS	Issue No.	01
Date	JAN 05	Drawn by	KTD	Figure No.	70



Amendments		
Issue No.	Date	Description
-	-	-
-	-	-

KEY	
	Positive linear anomaly - agricultural mark
	Positive linear anomaly - cut feature of possible archaeological origin
	Positive linear anomaly - ?cut feature of uncertain origin
	Negative linear anomaly - possible former land boundary
	Positive linear anomaly - possible land drainage system
	Discrete low magnitude positive response - possible pit
	Positive area anomaly
	Area of magnetic debris
	Strong discrete dipolar anomaly - Possible thermoremnant feature?
	Positive area anomaly - possible channel
	Strong discrete positive anomaly with negative return - ferrous object

Job No. 1936 Survey Date NOV 04 - JAN 05


Client
ARCHAEOLOGICAL SERVICES AND CONSULTANCY LTD

Project Title
WAKERLEY, NORTHAMPTONSHIRE

Subject
ABSTRACTION AND INTERPRETATION OF ALL AREAS

STRATASCAN™
 GEOPHYSICS FOR ARCHAEOLOGY AND ENGINEERING
 VINEYARD HOUSE
 UPPER HOOK ROAD
 UPTON UPON SEVERN
 UK
 WR8 0SA
 T: +44 (0)1684 592266
 F: +44 (0)1684 594142
 E: info@stratascan.co.uk
 www.stratascan.co.uk

 

Scale 1:3000


Plot	Checked by	Issue No.
A1	DJS	01
Date	Drawn by	Figure No.
JAN 05	KTD	71



Amendments		
Issue No.	Date	Description
-	-	-
-	-	-
KEY		
	Positive linear anomaly - agricultural mark	
	Positive linear anomaly - cut feature of possible archaeological origin	
	Positive linear anomaly - cut feature of uncertain origin	
	Positive linear anomaly - possible land drain	
	Negative linear anomaly - possible land boundary	
	Discrete low magnitude positive response - possible pit	
	Positive area anomaly - of possible archaeological origin	
	Area of magnetic debris	
	Strong discrete dipolar anomaly - possible thermoremnant feature	
	Positive area anomaly - possible channel	
	Strong discrete positive anomaly with negative return - ferrous object	
Client ARCHAEOLOGICAL SERVICES AND CONSULTANCY LTD		
Project Title GEOPHYSICAL SURVEY - WAKERLEY, NORTHAMPTONSHIRE		Job No. 1936
Subject ABSTRACTION AND INTERPRETATION OF MAGNETOMETER ANOMALIES		
 STRATASCAN™ GEOPHYSICS FOR ARCHAEOLOGY AND ENGINEERING VINEYARD HOUSE UPPER HOOK ROAD UPTON UPON SEVERN UK WR8 0SA T: +44 (0)1684 592266 F: +44 (0)1684 594142 E: info@stratascan.co.uk www.stratascan.co.uk		
Scale 1:6000		
Plot A3	Checked by DJS	Issue No. 01
Survey date JAN 05	Drawn by KTD	Figure No. 71a