



Reproduced from Ordnance Survey's 1:25 000 map of 1998 with the permission of the controller of Her Majesty's Stationary Office. Crown Copyright reserved. Licence No: AL 50125A
 Licensee: Stratascan Ltd, Vineyard House, Upper Hook Road, Upton Upon Severn, WR8 0SA
 OS 100km square = TL

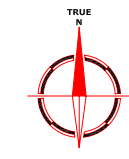

72
71
70
69
68

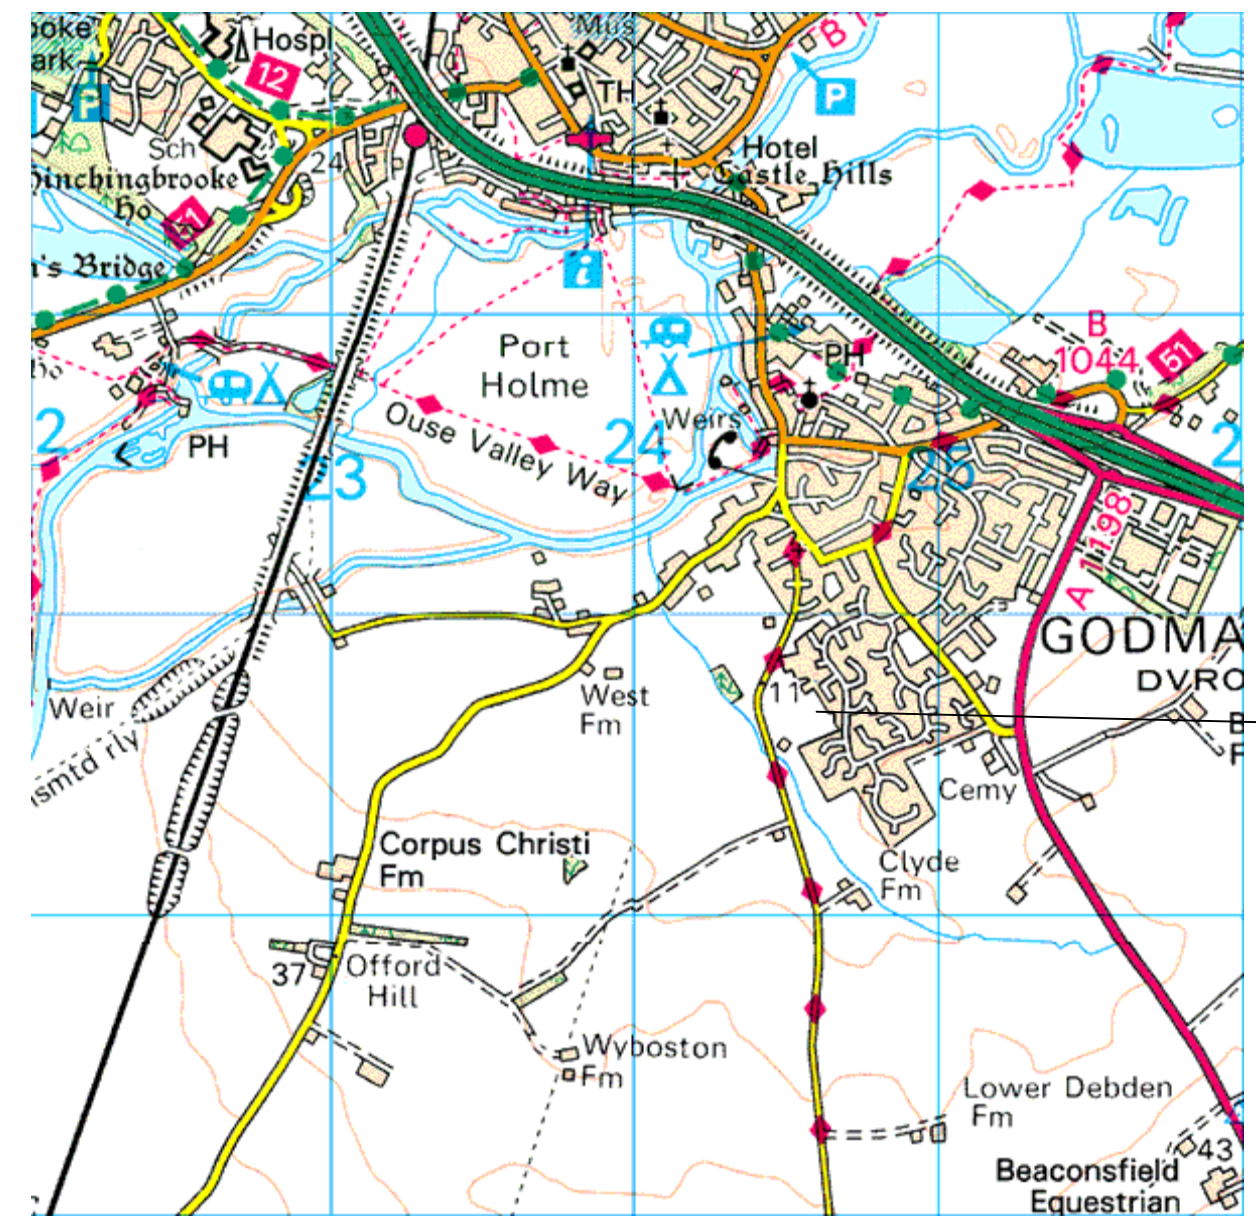

Survey Area

22 23 24 25 26

Amendments		
Issue No.	Date	Description
-	-	-

Site centred on NGR TL 245 696

Client
ARCHAEOLOGICAL SOLUTIONS

Project Title
GEOPHYSICAL SURVEY -WIGMORE FARM, GODMANCHESTER


Job No. 2033

Subject
LOCATION PLAN OF SURVEY AREA


STRATASCAN™
 GEOPHYSICS FOR ARCHAEOLOGY
 AND ENGINEERING
 VINEYARD HOUSE
 UPPER HOOK ROAD
 UPTON UPON SEVERN
 UK
 WR8 0SA
 T: +44 (0)1684 592266
 F: +44 (0)1684 594142
 E: info@stratascan.co.uk
 www.stratascan.co.uk

Scale 1:25 000
 0m 500 1000m

Plot A3	Checked by SAS	Issue No. 01
Survey date JUL 05	Drawn by DGE	Figure No. 01

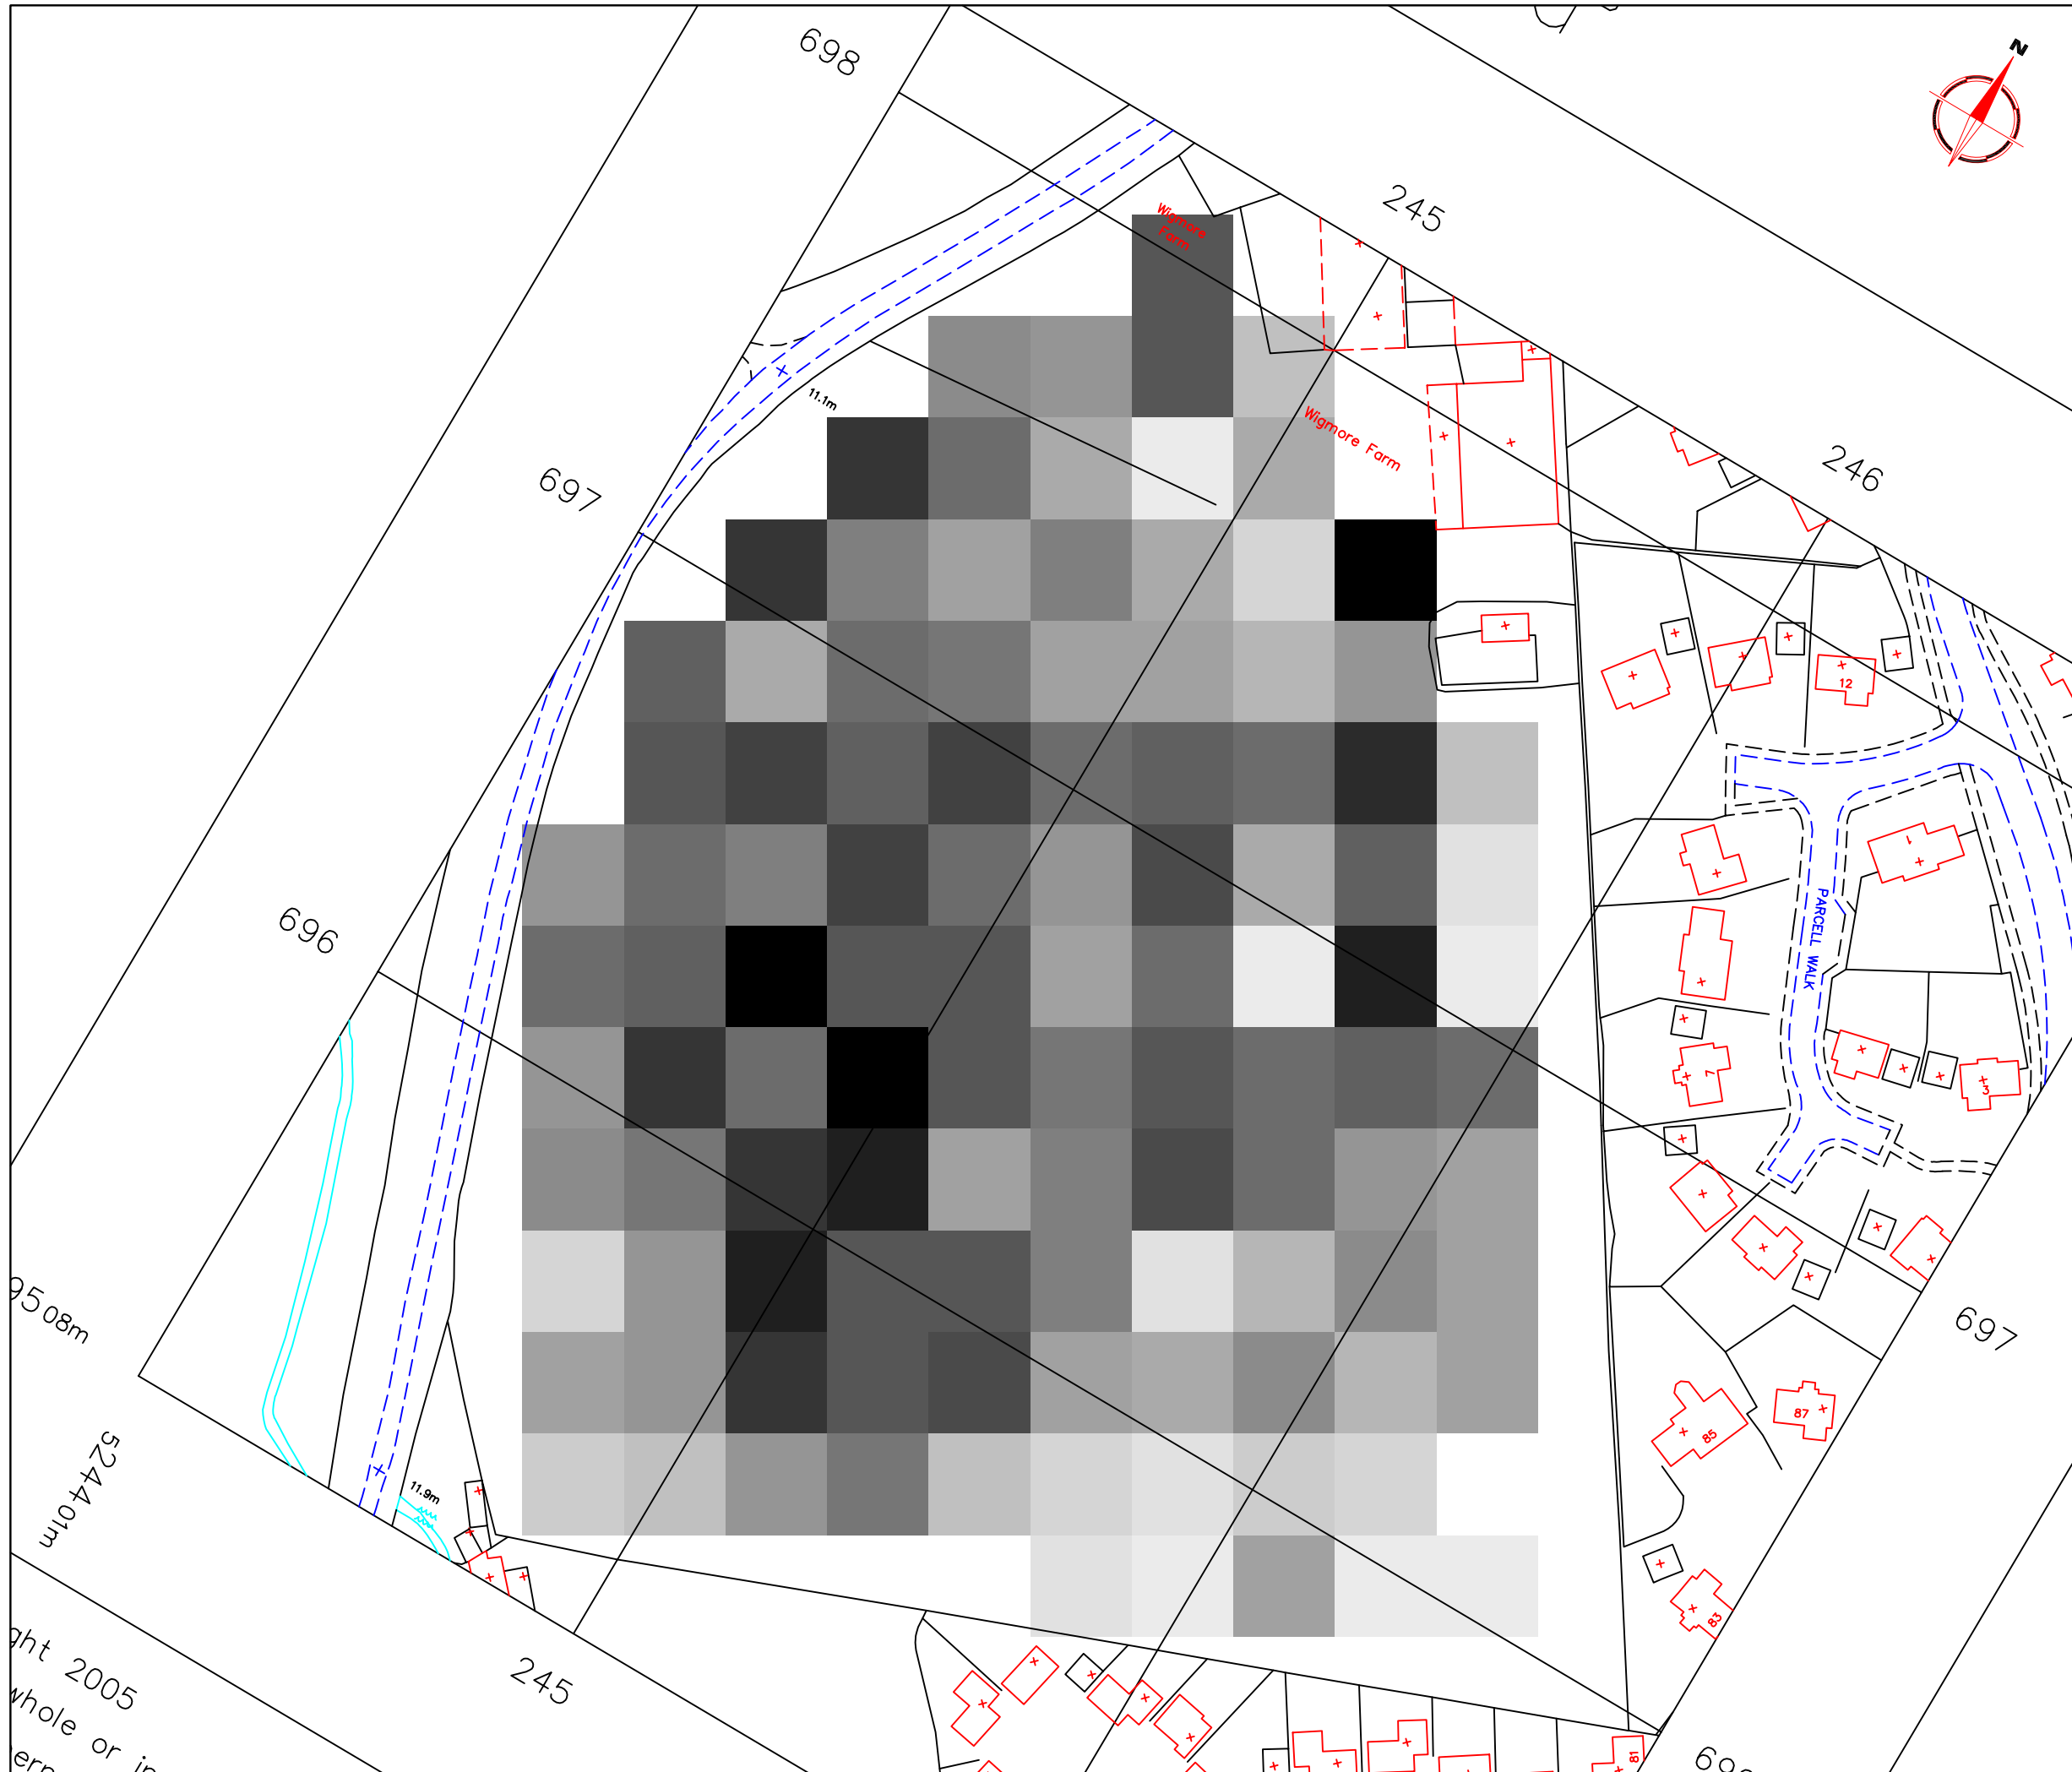

Amendments		
Issue No.	Date	Description
-	-	-
-	-	-

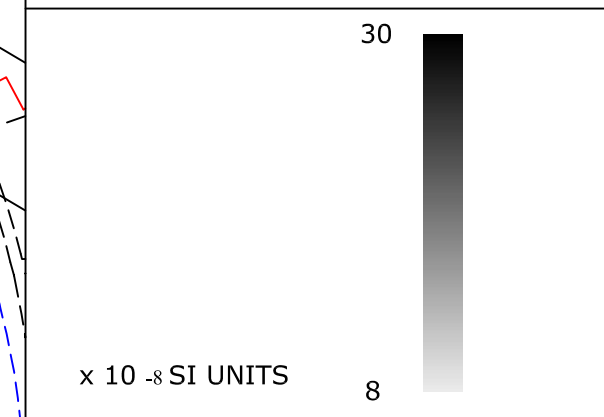

Client
ARCHAEOLOGICAL SOLUTIONS

Project Title Job No. 2033
GEOPHYSICAL SURVEY -WIGMORE FARM, GODMANCHESTER

Subject
PLOT OF RAW MAGNETIC SUSCEPTIBILITY DATA


STRATASCAN™
GEOPHYSICS FOR ARCHAEOLOGY
AND ENGINEERING
VINEYARD HOUSE
UPPER HOOK ROAD
UPTON UPON SEVERN
UK
WR8 0SA
T: +44 (0)1684 592266
F: +44 (0)1684 594142
E: info@stratascan.co.uk
www.stratascan.co.uk




Scale **1:1250**
0m 10 20 30 40 50m

Plot A3	Checked by SAS	Issue No. 01
Survey date JUL 05	Drawn by DGE	Figure No. 02

Copyright 2005
whole or in
part

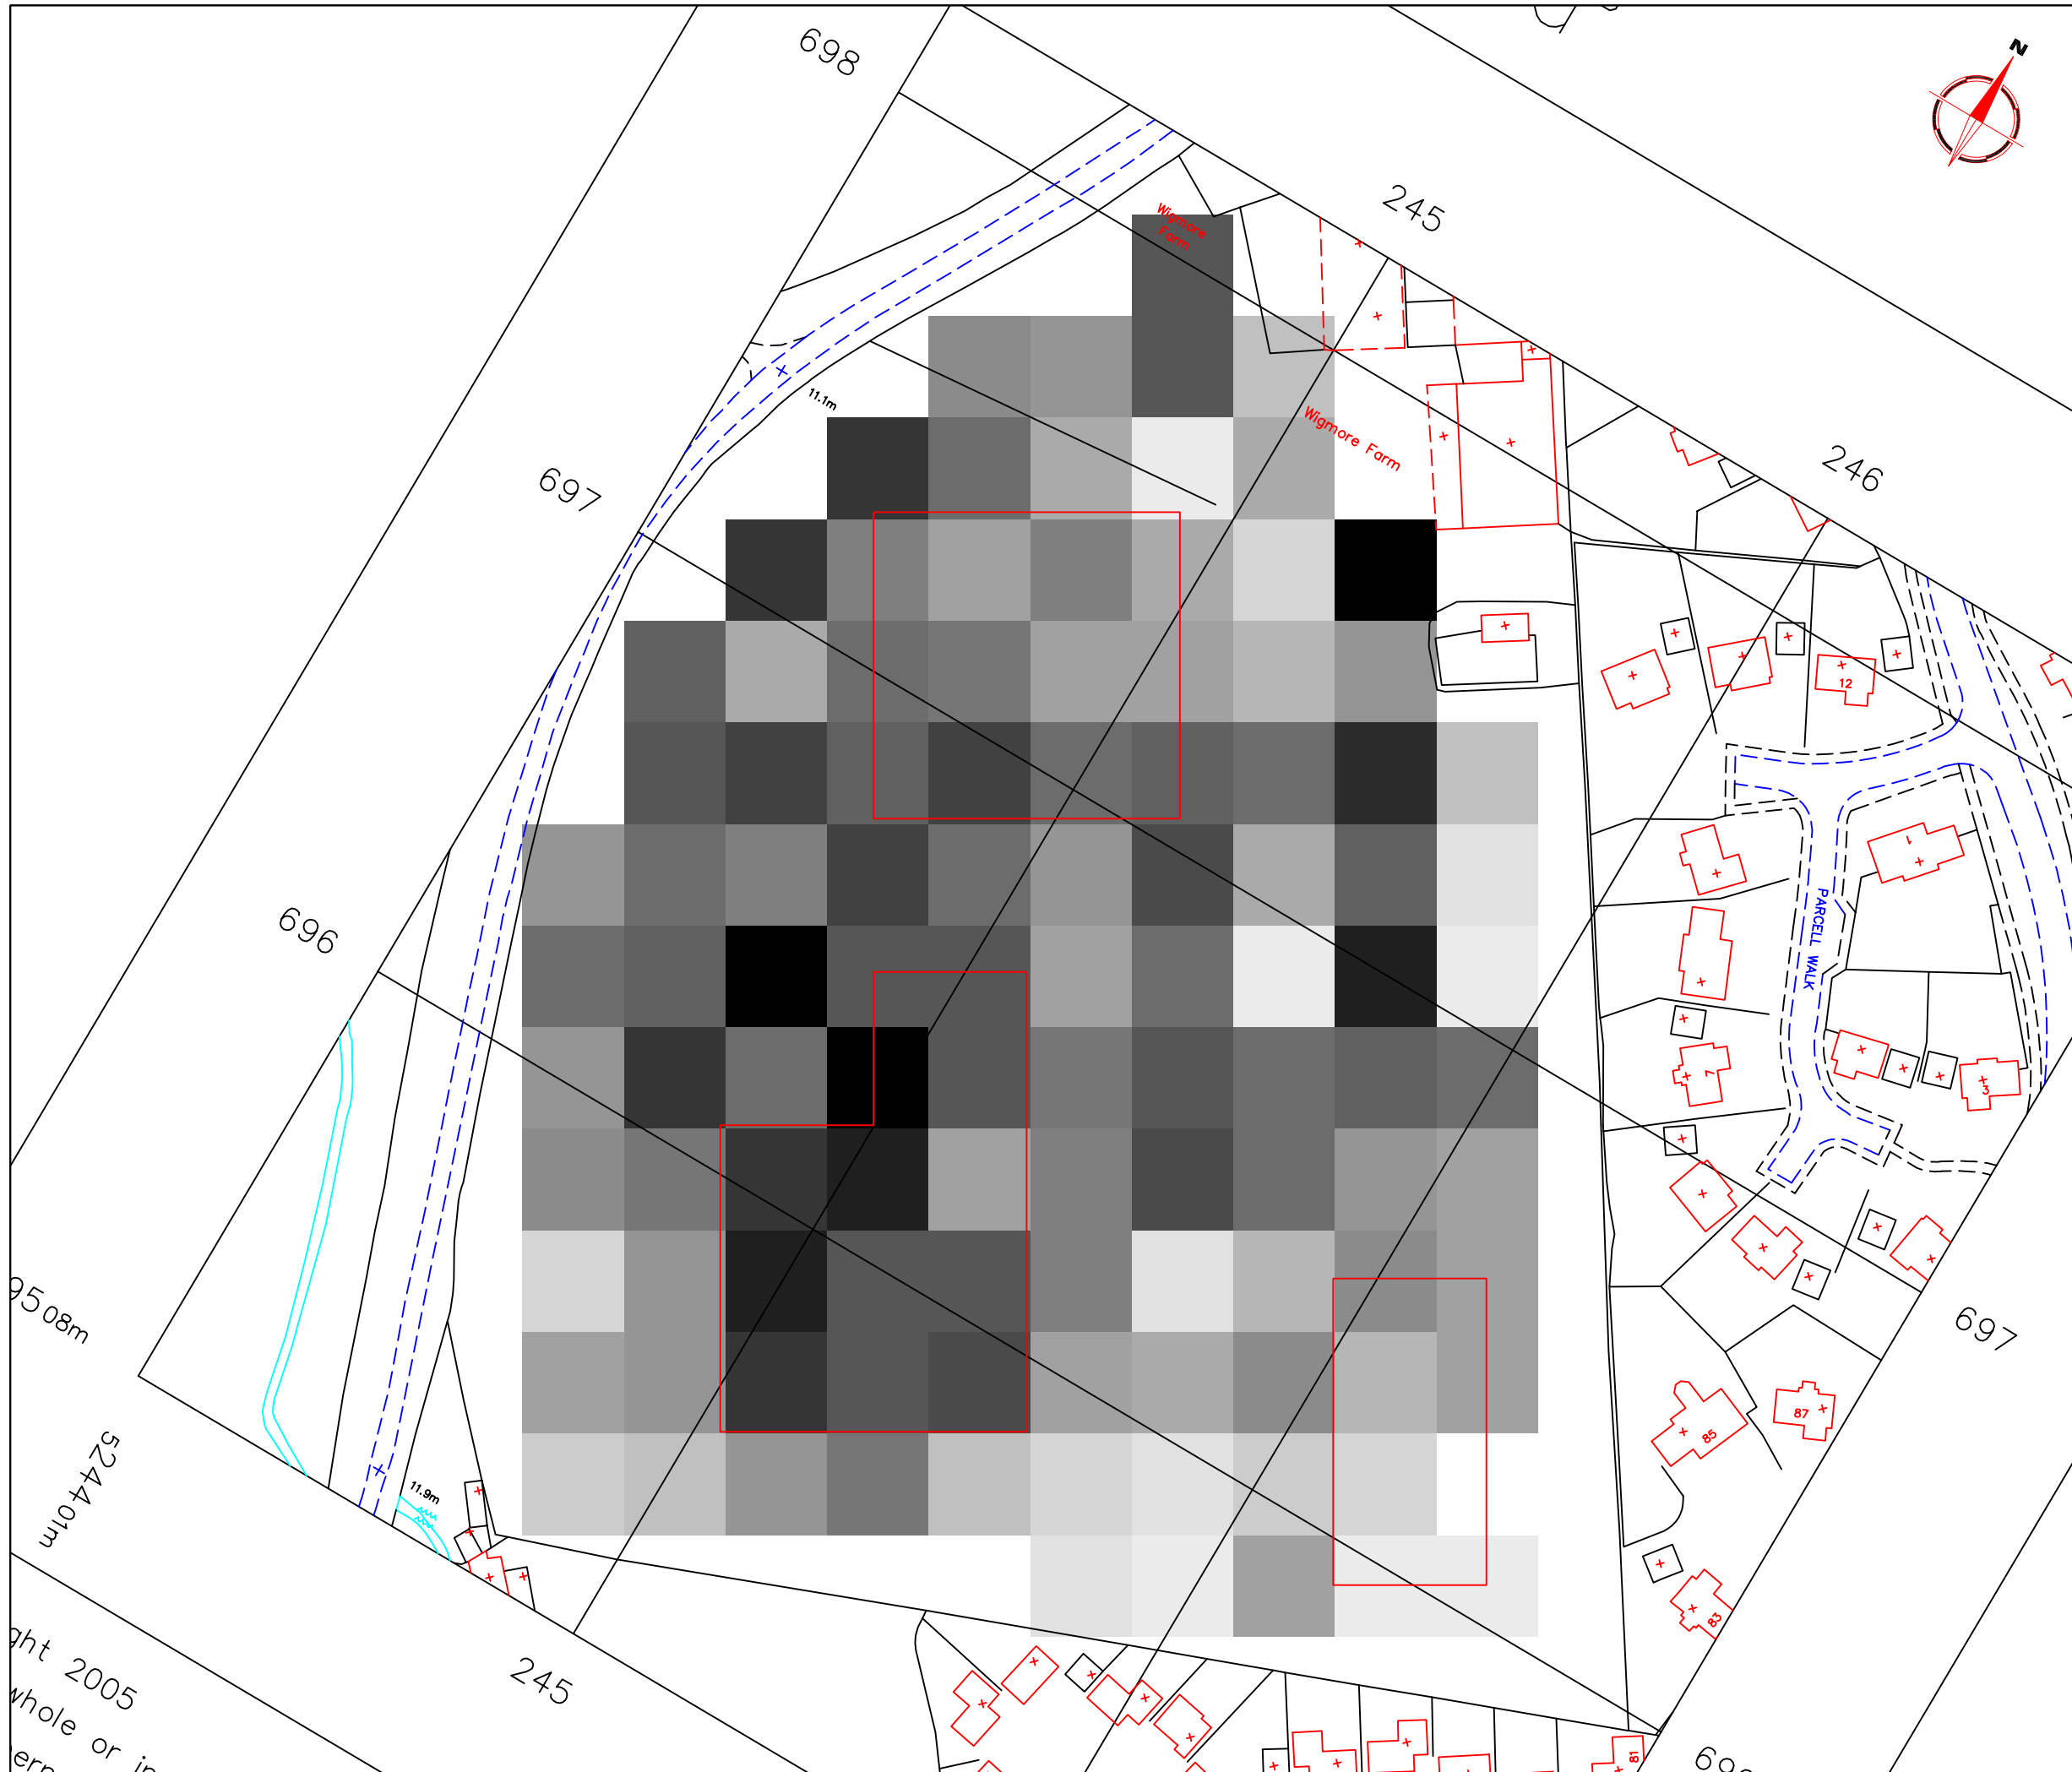

Amendments		
Issue No.	Date	Description
-	-	-
-	-	-

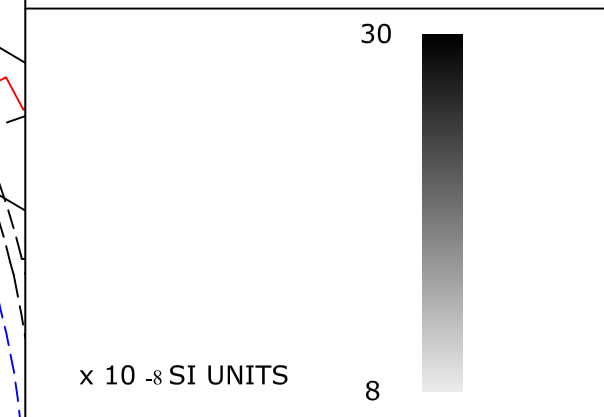

Client
ARCHAEOLOGICAL SOLUTIONS

Project Title Job No. 2033
GEOPHYSICAL SURVEY -WIGMORE FARM, GODMANCHESTER

Subject
PLOT OF RAW MAGNETIC SUSCEPTIBILITY DATA WITH TARGETED DETAILED SURVEY GRIDS OVERLAIN


STRATASCAN™
GEOPHYSICS FOR ARCHAEOLOGY
AND ENGINEERING
VINEYARD HOUSE
UPPER HOOK ROAD
UPTON UPON SEVERN
UK
WR8 0SA
T: +44 (0)1684 592266
F: +44 (0)1684 594142
E: info@stratascan.co.uk
www.stratascan.co.uk



Scale **1:1250**
0m 10 20 30 40 50m

Plot A3	Checked by SAS	Issue No. 01
Survey date JUL 05	Drawn by DGE	Figure No. 03

Copyright 2005
whole or in
part

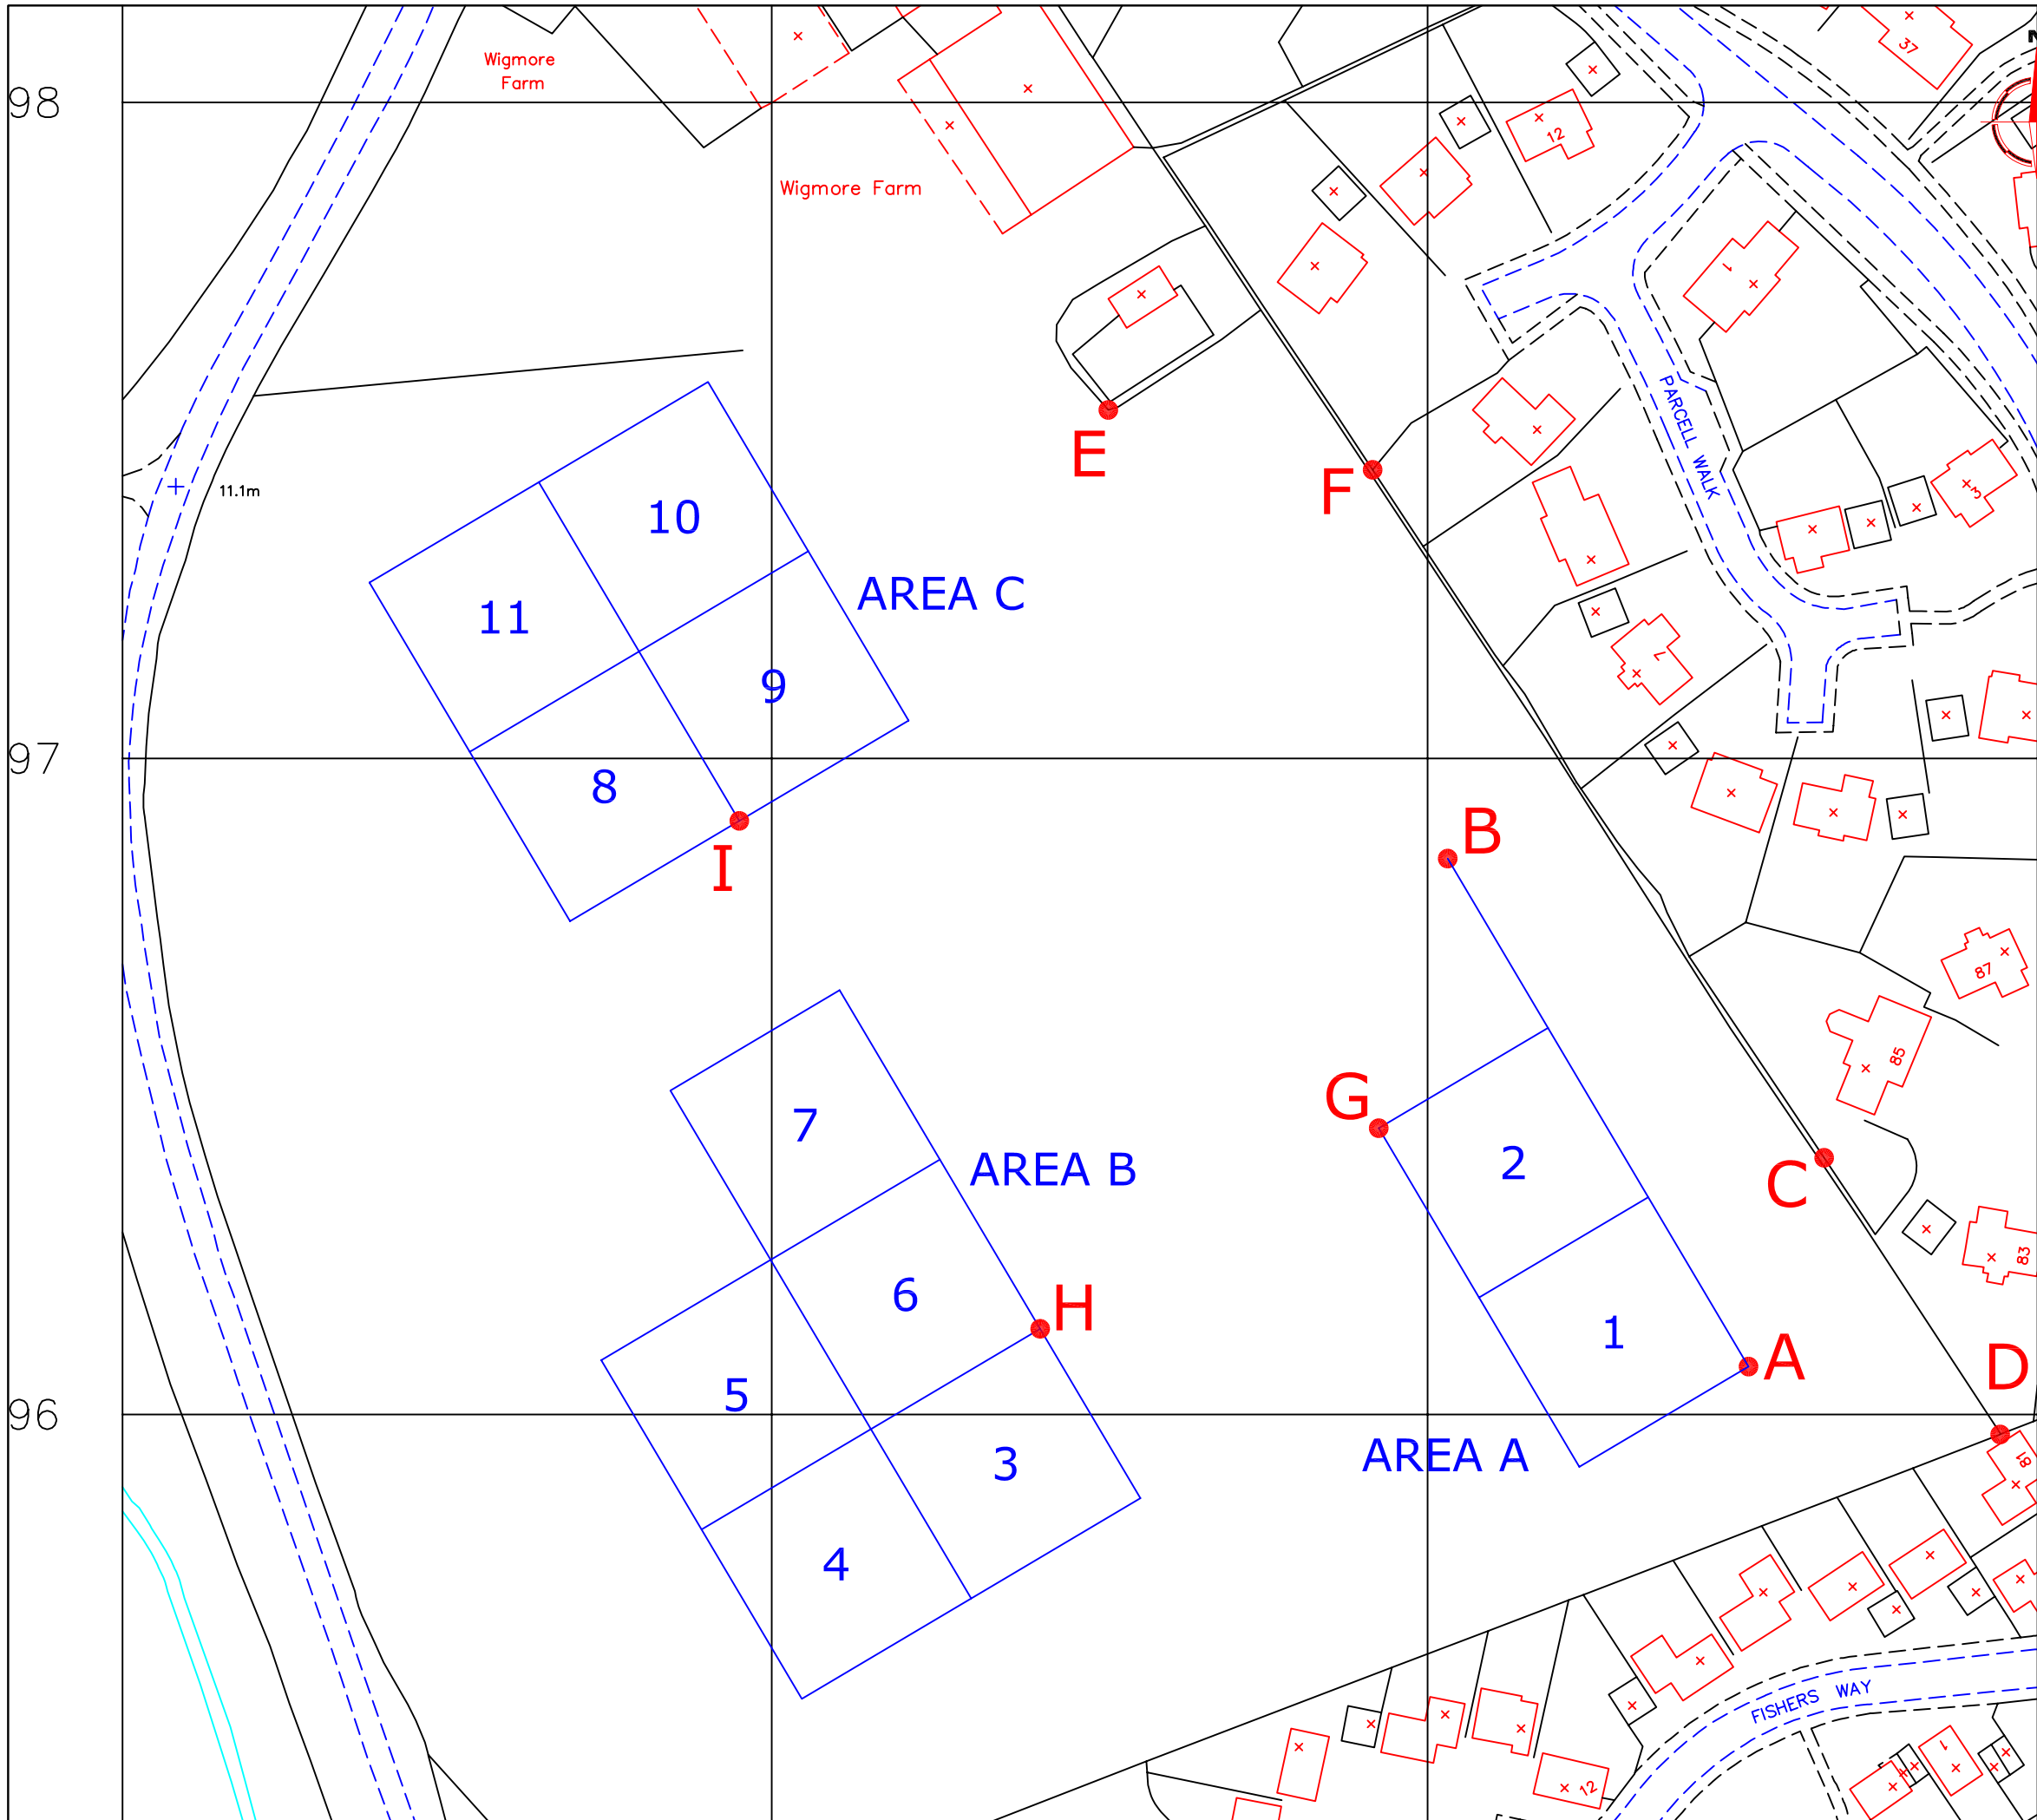

Amendments		
Issue No.	Date	Description

REFERENCING INFORMATION					
A-B	90m	A-C	33.25m	A-D	39.80m
C-D	50m	B-E	86.20m	B-F	60.90m
G-H	60m	H-I	90m		
A-B Base line					
C,D, E,F Referencing points on fence line					
2 Grid number					



Client
ARCHAEOLOGICAL SOLUTIONS

Project Title	Job No. 2033
GEOPHYSICAL SURVEY -WIGMORE FARM, GODMANCHESTER	

Subject
SITE PLAN SHOWING LOCATION OF SURVEY GRIDS AND REFERENCING

STRATASCAN™
GEOPHYSICS FOR ARCHAEOLOGY
AND ENGINEERING
VINEYARD HOUSE
UPPER HOOK ROAD
UPTON UPON SEVERN
UK
WR8 0SA
T: +44 (0)1684 592266
F: +44 (0)1684 594142
E: info@stratascan.co.uk
www.stratascan.co.uk

Scale 1:1000		
Plot A3	Checked by SAS	Issue No. 01
Survey date JUL 05	Drawn by DGE	Figure No. 04

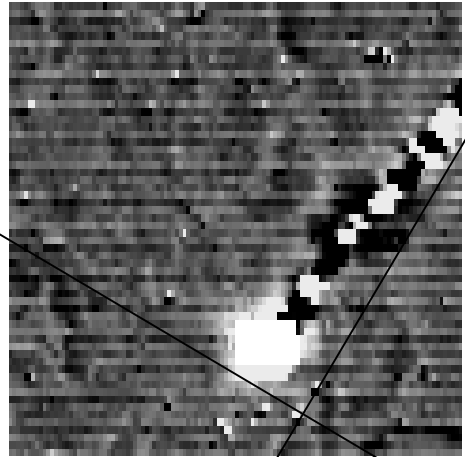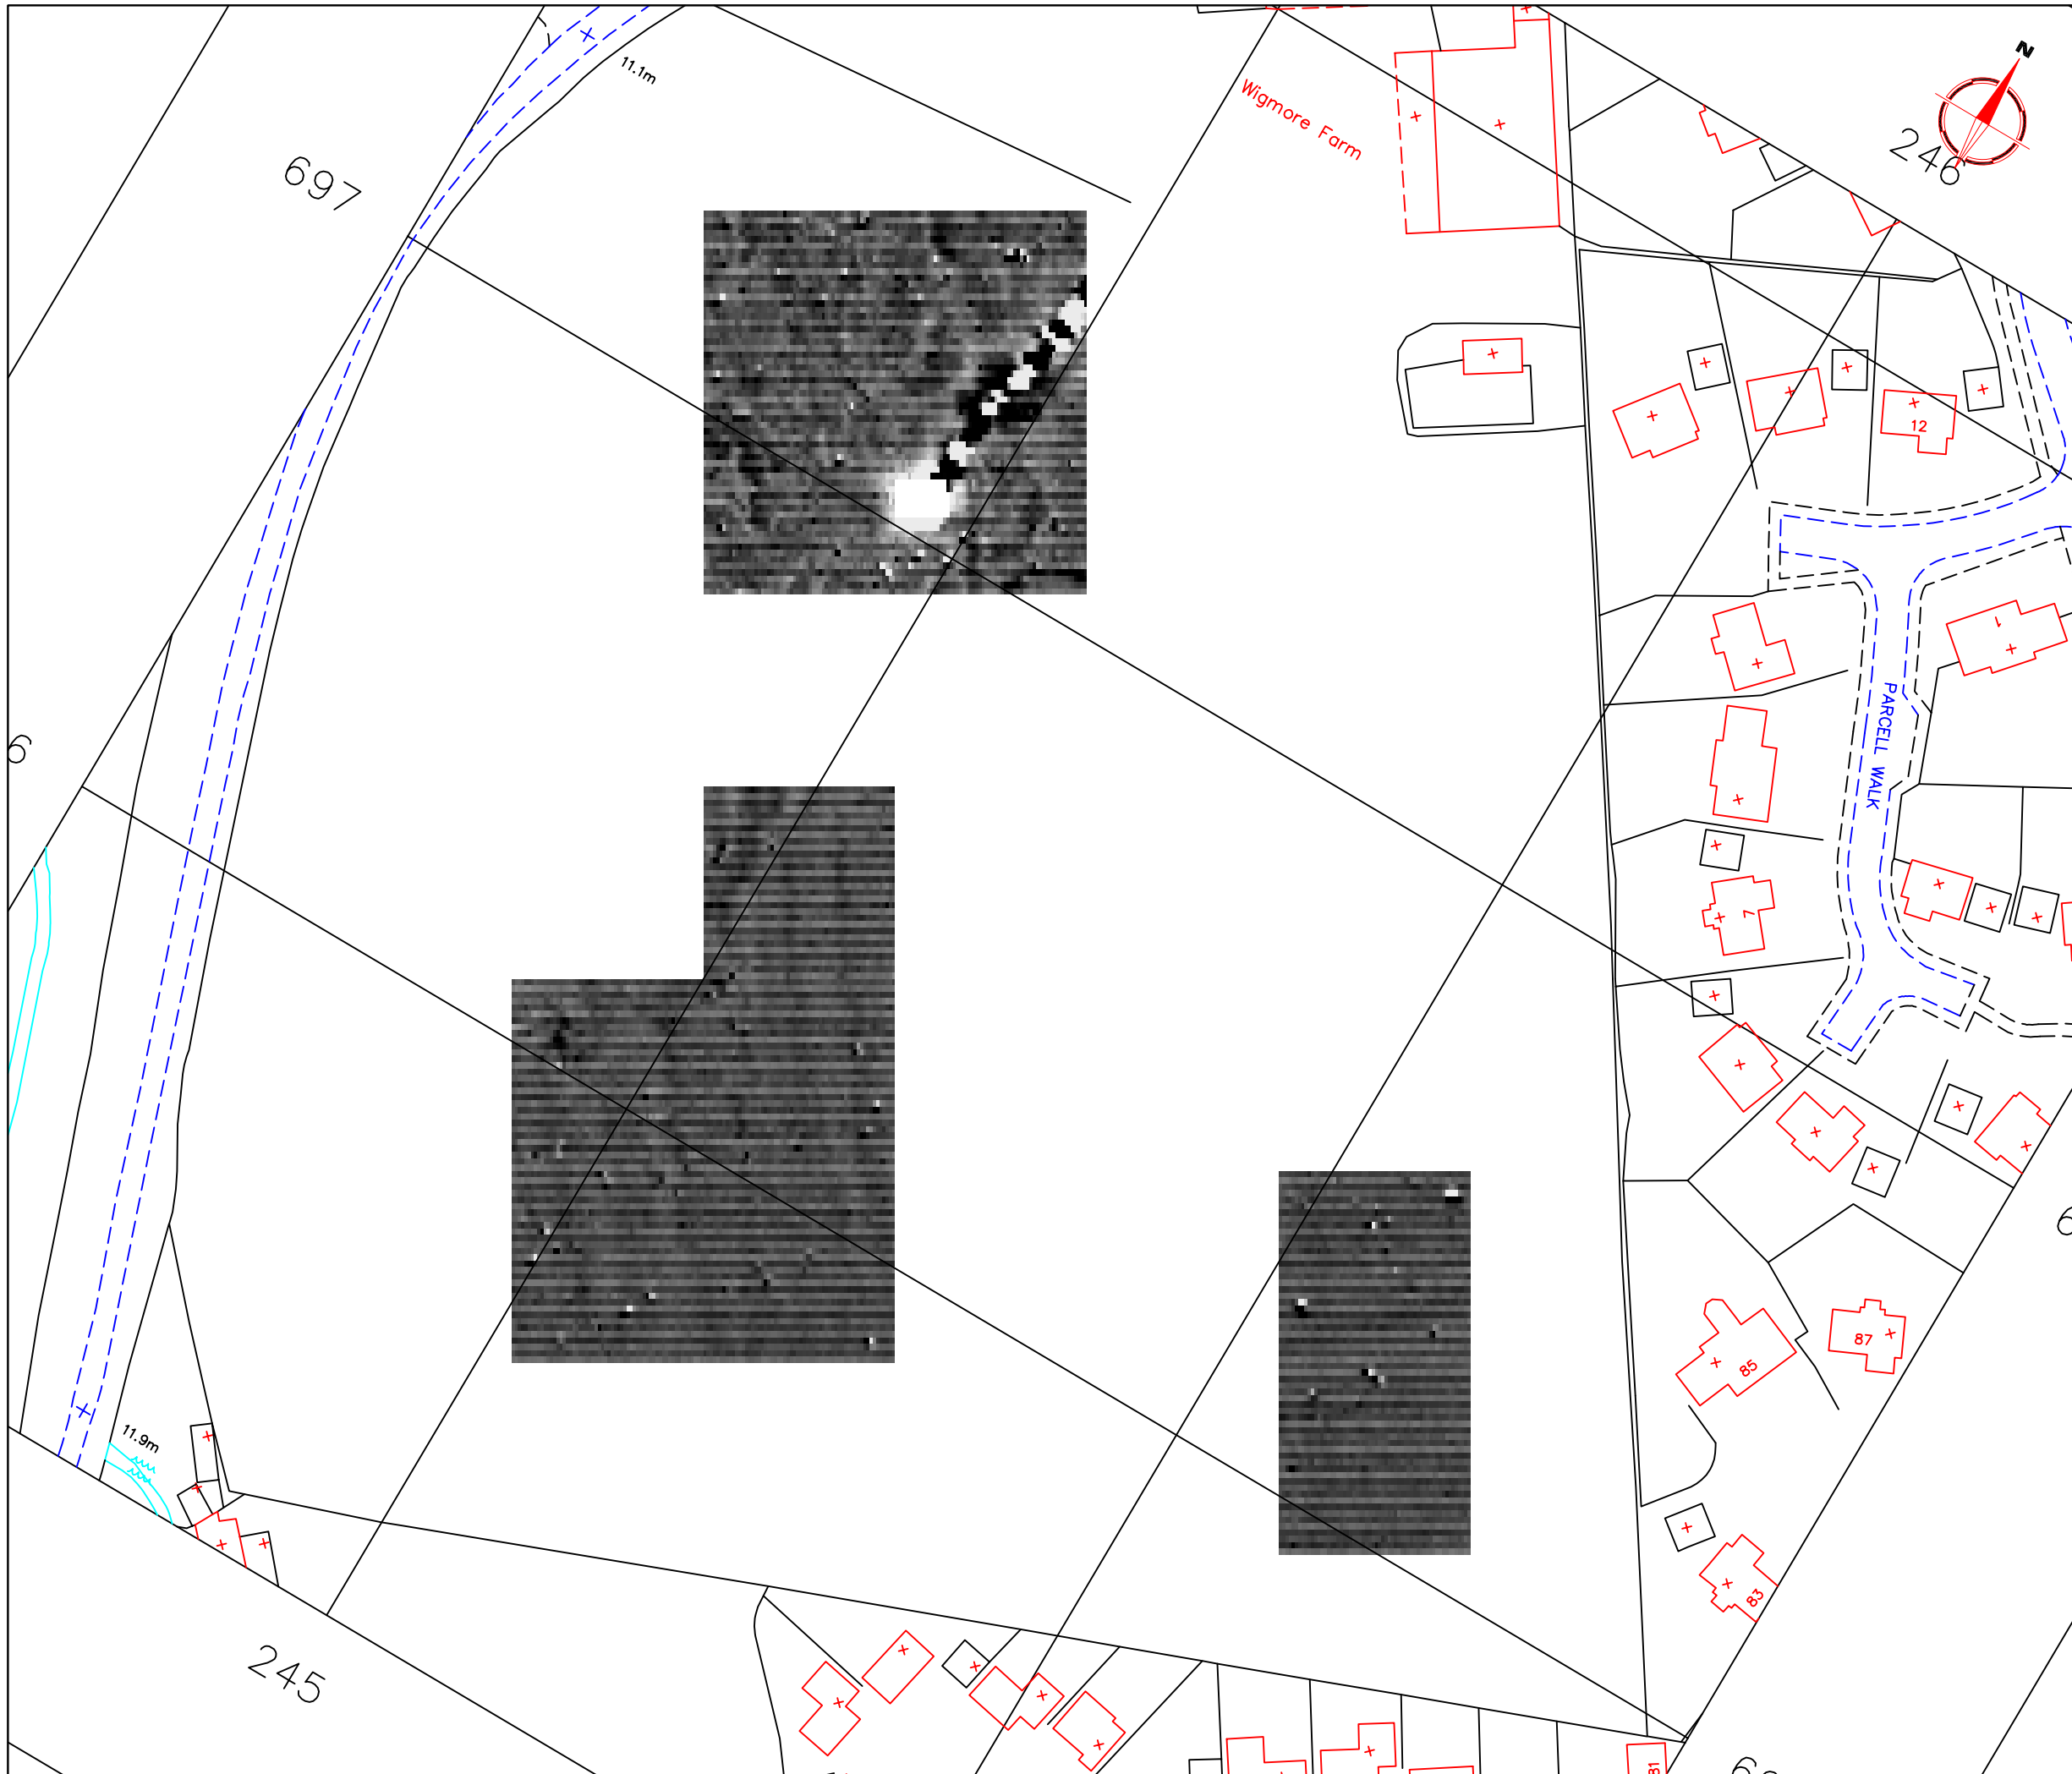

Amendments		
Issue No.	Date	Description
-	-	-
-	-	-

Plotting parameters

Maximum +10nT (black)
Minimum -10nT (white)

-3SD +3SD

+10nT
-10nT

Client
ARCHAEOLOGICAL SOLUTIONS

Project Title Job No. 2033
GEOPHYSICAL SURVEY -WIGMORE FARM, GODMANCHESTER


Subject
PLOT OF RAW GRADIOMETER DATA

STRATASCAN™
GEOPHYSICS FOR ARCHAEOLOGY
AND ENGINEERING
VINEYARD HOUSE
UPPER HOOK ROAD
UPTON UPON SEVERN
UK
WR8 0SA
T: +44 (0)1684 592266
F: +44 (0)1684 594142
E: info@stratascan.co.uk
www.stratascan.co.uk

REGISTERED ORGANISATION
IFA

Scale 1:1000
0m 10 20 30 40 50

Plot A3	Checked by SAS	Issue No. 01
Survey date JUL 05	Drawn by DGE	Figure No. 05

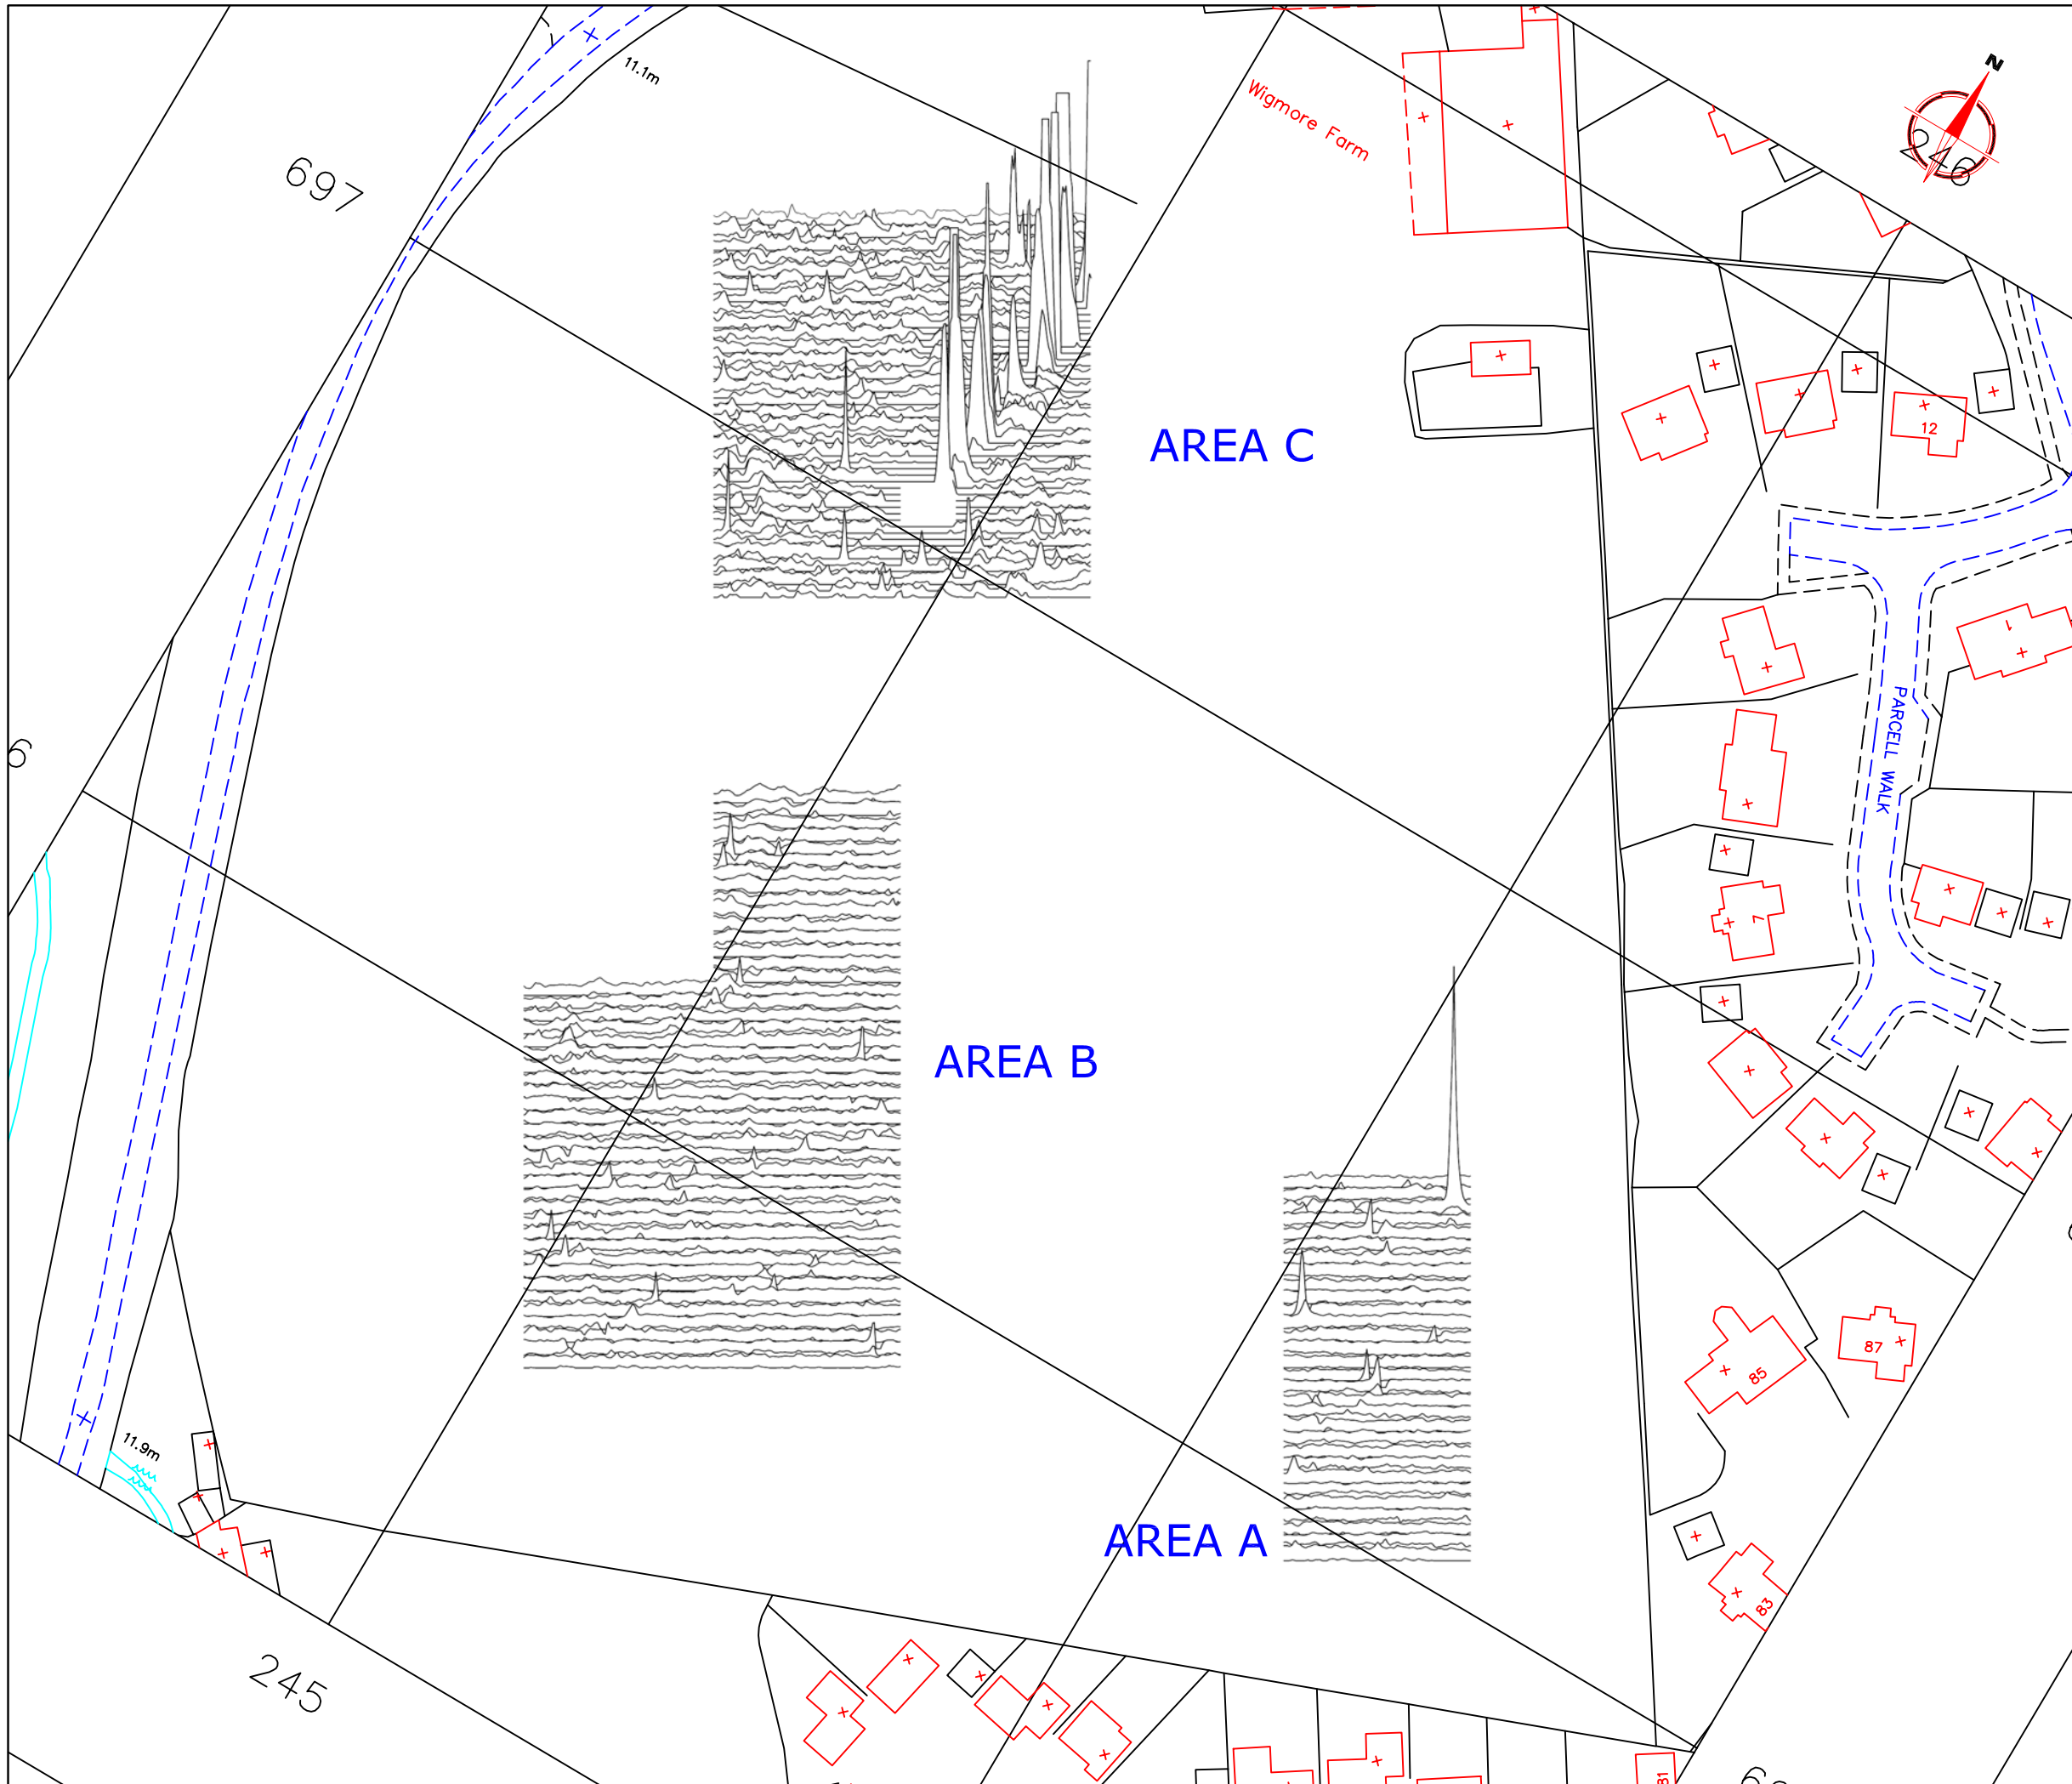

Amendments		
Issue No.	Date	Description
-	-	-
-	-	-

Plotting parameters	200nT
+40nT	160nT
(Positive values displace above the trace line. Hidden values have not been plotted)	120nT
	80nT
	40nT
	0nT

Client
ARCHAEOLOGICAL SOLUTIONS

Project Title
GEOPHYSICAL SURVEY - WIGMORE FARM, GODMANCHESTER


Job No. 2033

Subject
TRACE PLOT OF RAW GRADIOMETER DATA SHOWING POSITIVE VALUES

STRATASCAN™
 GEOPHYSICS FOR ARCHAEOLOGY
 AND ENGINEERING
 VINEYARD HOUSE
 UPPER HOOK ROAD
 UPTON UPON SEVERN
 UK
 WR8 0SA
 T: +44 (0)1684 592266
 F: +44 (0)1684 594142
 E: info@stratascan.co.uk
 www.stratascan.co.uk

Scale
1:1000

Plot A3	Checked by SAS	Issue No. 01
Survey date JUL 05	Drawn by DGE	Figure No. 06

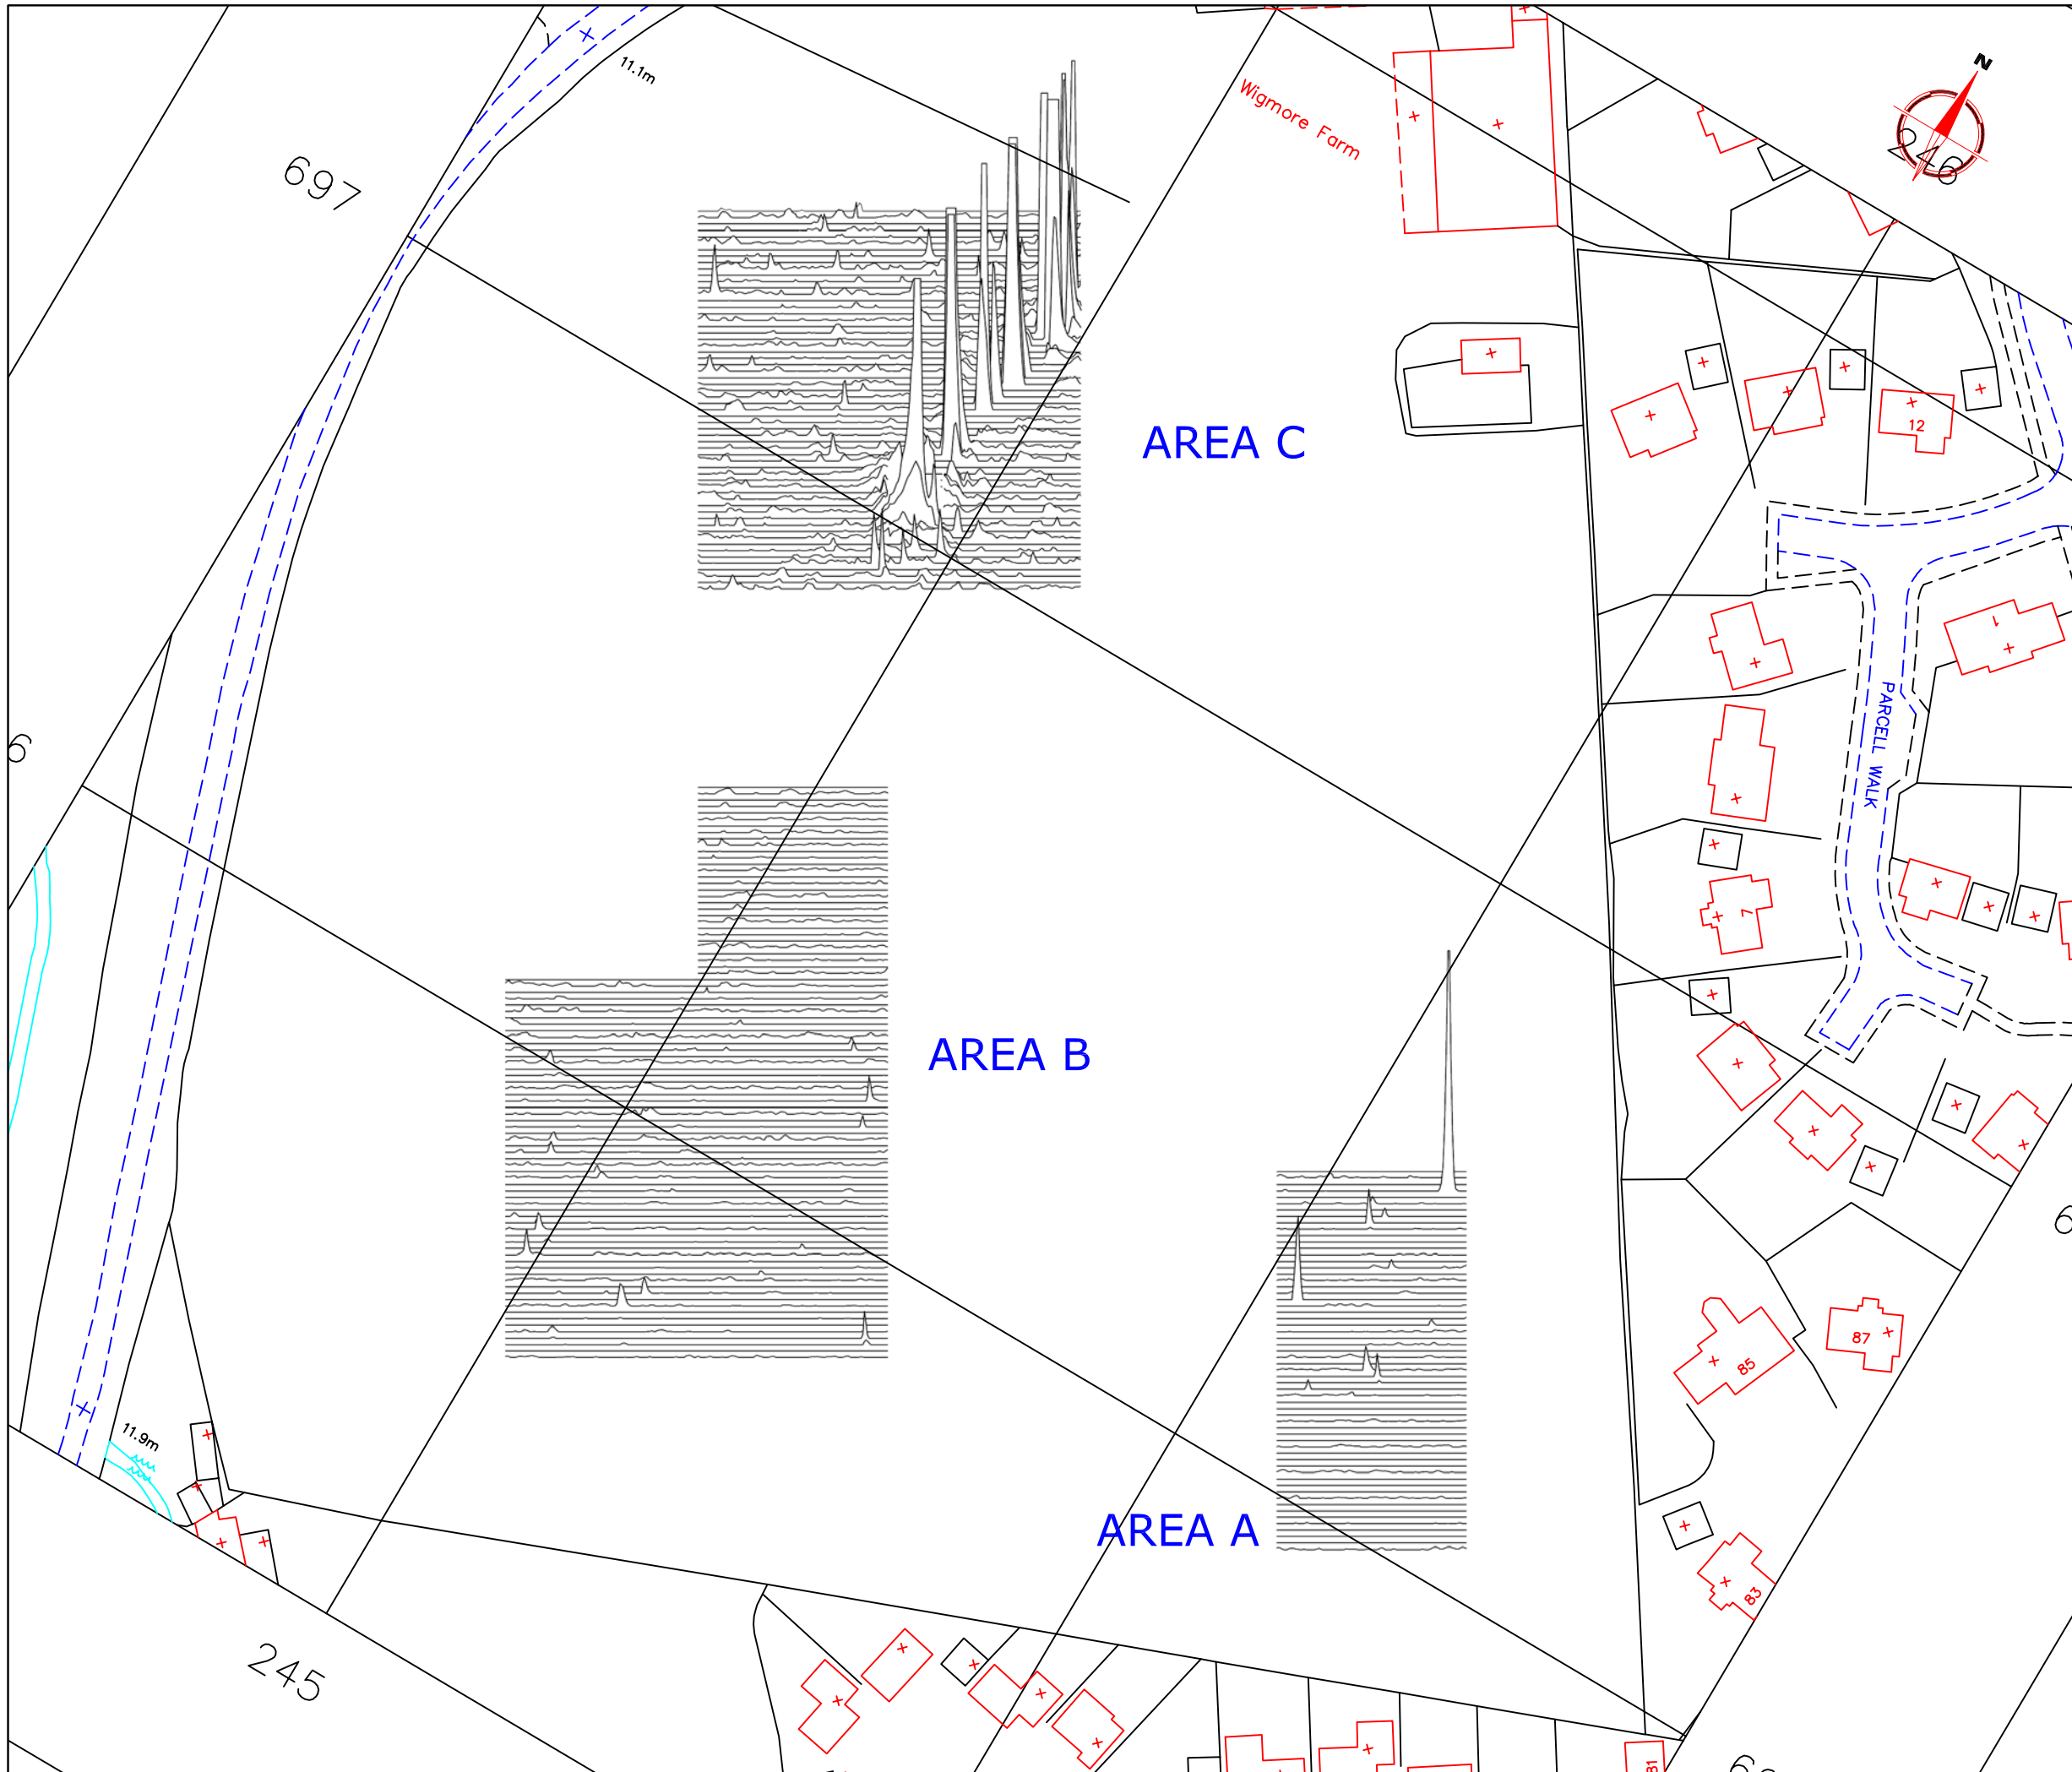

Amendments		
Issue No.	Date	Description
-	-	-
-	-	-


Plotting parameters	-200nT
-40nT	-160nT
(Negative values displace above the trace line. Hidden values have not been plotted)	-120nT
	-80nT
	-40nT
	0nT

Client	ARCHAEOLOGICAL SOLUTIONS
Project Title	Job No. 2033 GEOPHYSICAL SURVEY - WIGMORE FARM, GODMANCHESTER
Subject	6 TRACE PLOT OF RAW GRADIOMETER DATA SHOWING NEGATIVE VALUES


STRATASCAN™
 GEOPHYSICS FOR ARCHAEOLOGY
 AND ENGINEERING
 VINEYARD HOUSE
 UPPER HOOK ROAD
 UPTON UPON SEVERN
 UK
 WR8 0SA
 T: +44 (0)1684 592266
 F: +44 (0)1684 594142
 E: info@stratascan.co.uk
 www.stratascan.co.uk

Scale 1:1000
 0m 10 20 30 40 50

Plot	Checked by	Issue No.
A3	SAS	01
Survey date	Drawn by	Figure No.
JUL 05	DGE	07

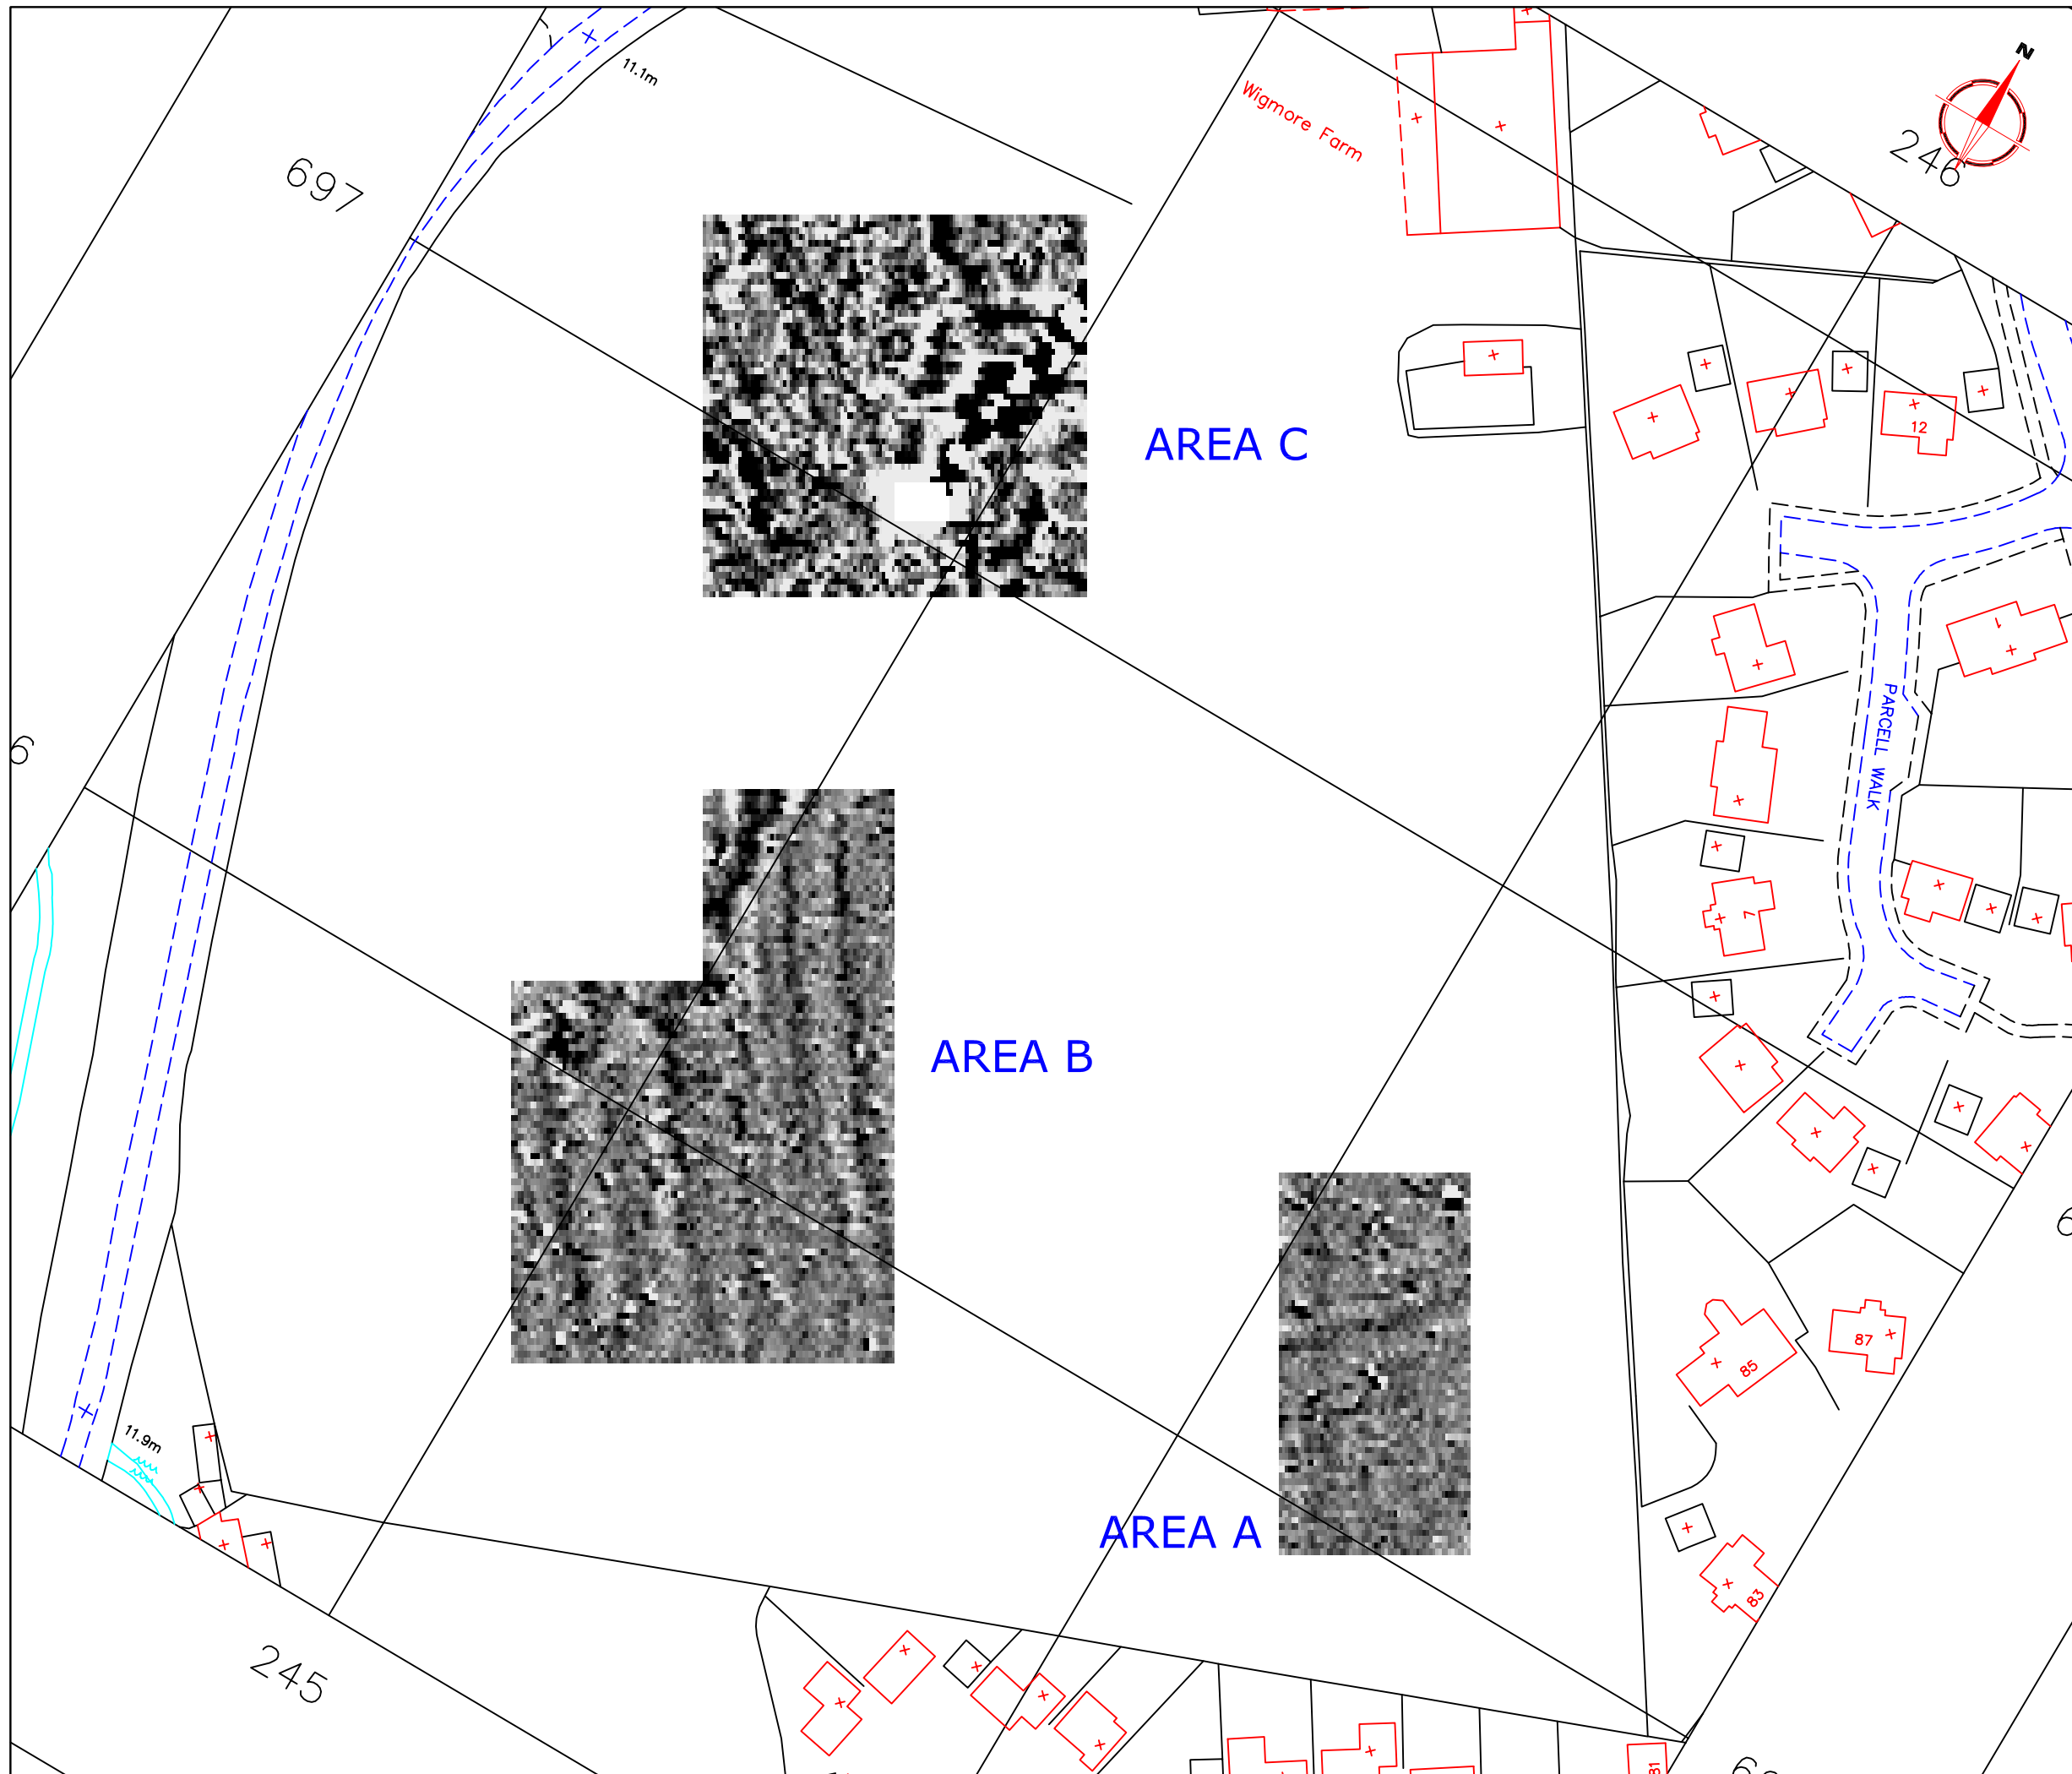

Amendments		
Issue No.	Date	Description
-	-	-
-	-	-

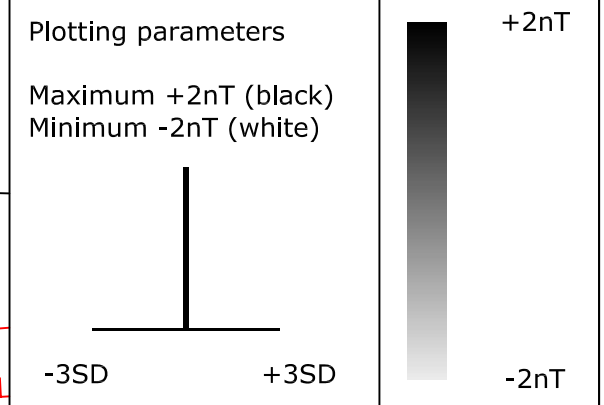


Client
ARCHAEOLOGICAL SOLUTIONS


Project Title Job No. 2033
GEOPHYSICAL SURVEY - WIGMORE FARM, GODMANCHESTER

Subject
6 **PLOT OF PROCESSED GRADIOMETER DATA**

STRATASCAN™
GEOPHYSICS FOR ARCHAEOLOGY
AND ENGINEERING
VINEYARD HOUSE
UPPER HOOK ROAD
UPTON UPON SEVERN
UK
WR8 0SA
T: +44 (0)1684 592266
F: +44 (0)1684 594142
E: info@stratascan.co.uk
www.stratascan.co.uk

 

Plot A3	Checked by SAS	Issue No. 01
Survey date JUL 05	Drawn by DGE	Figure No. 08

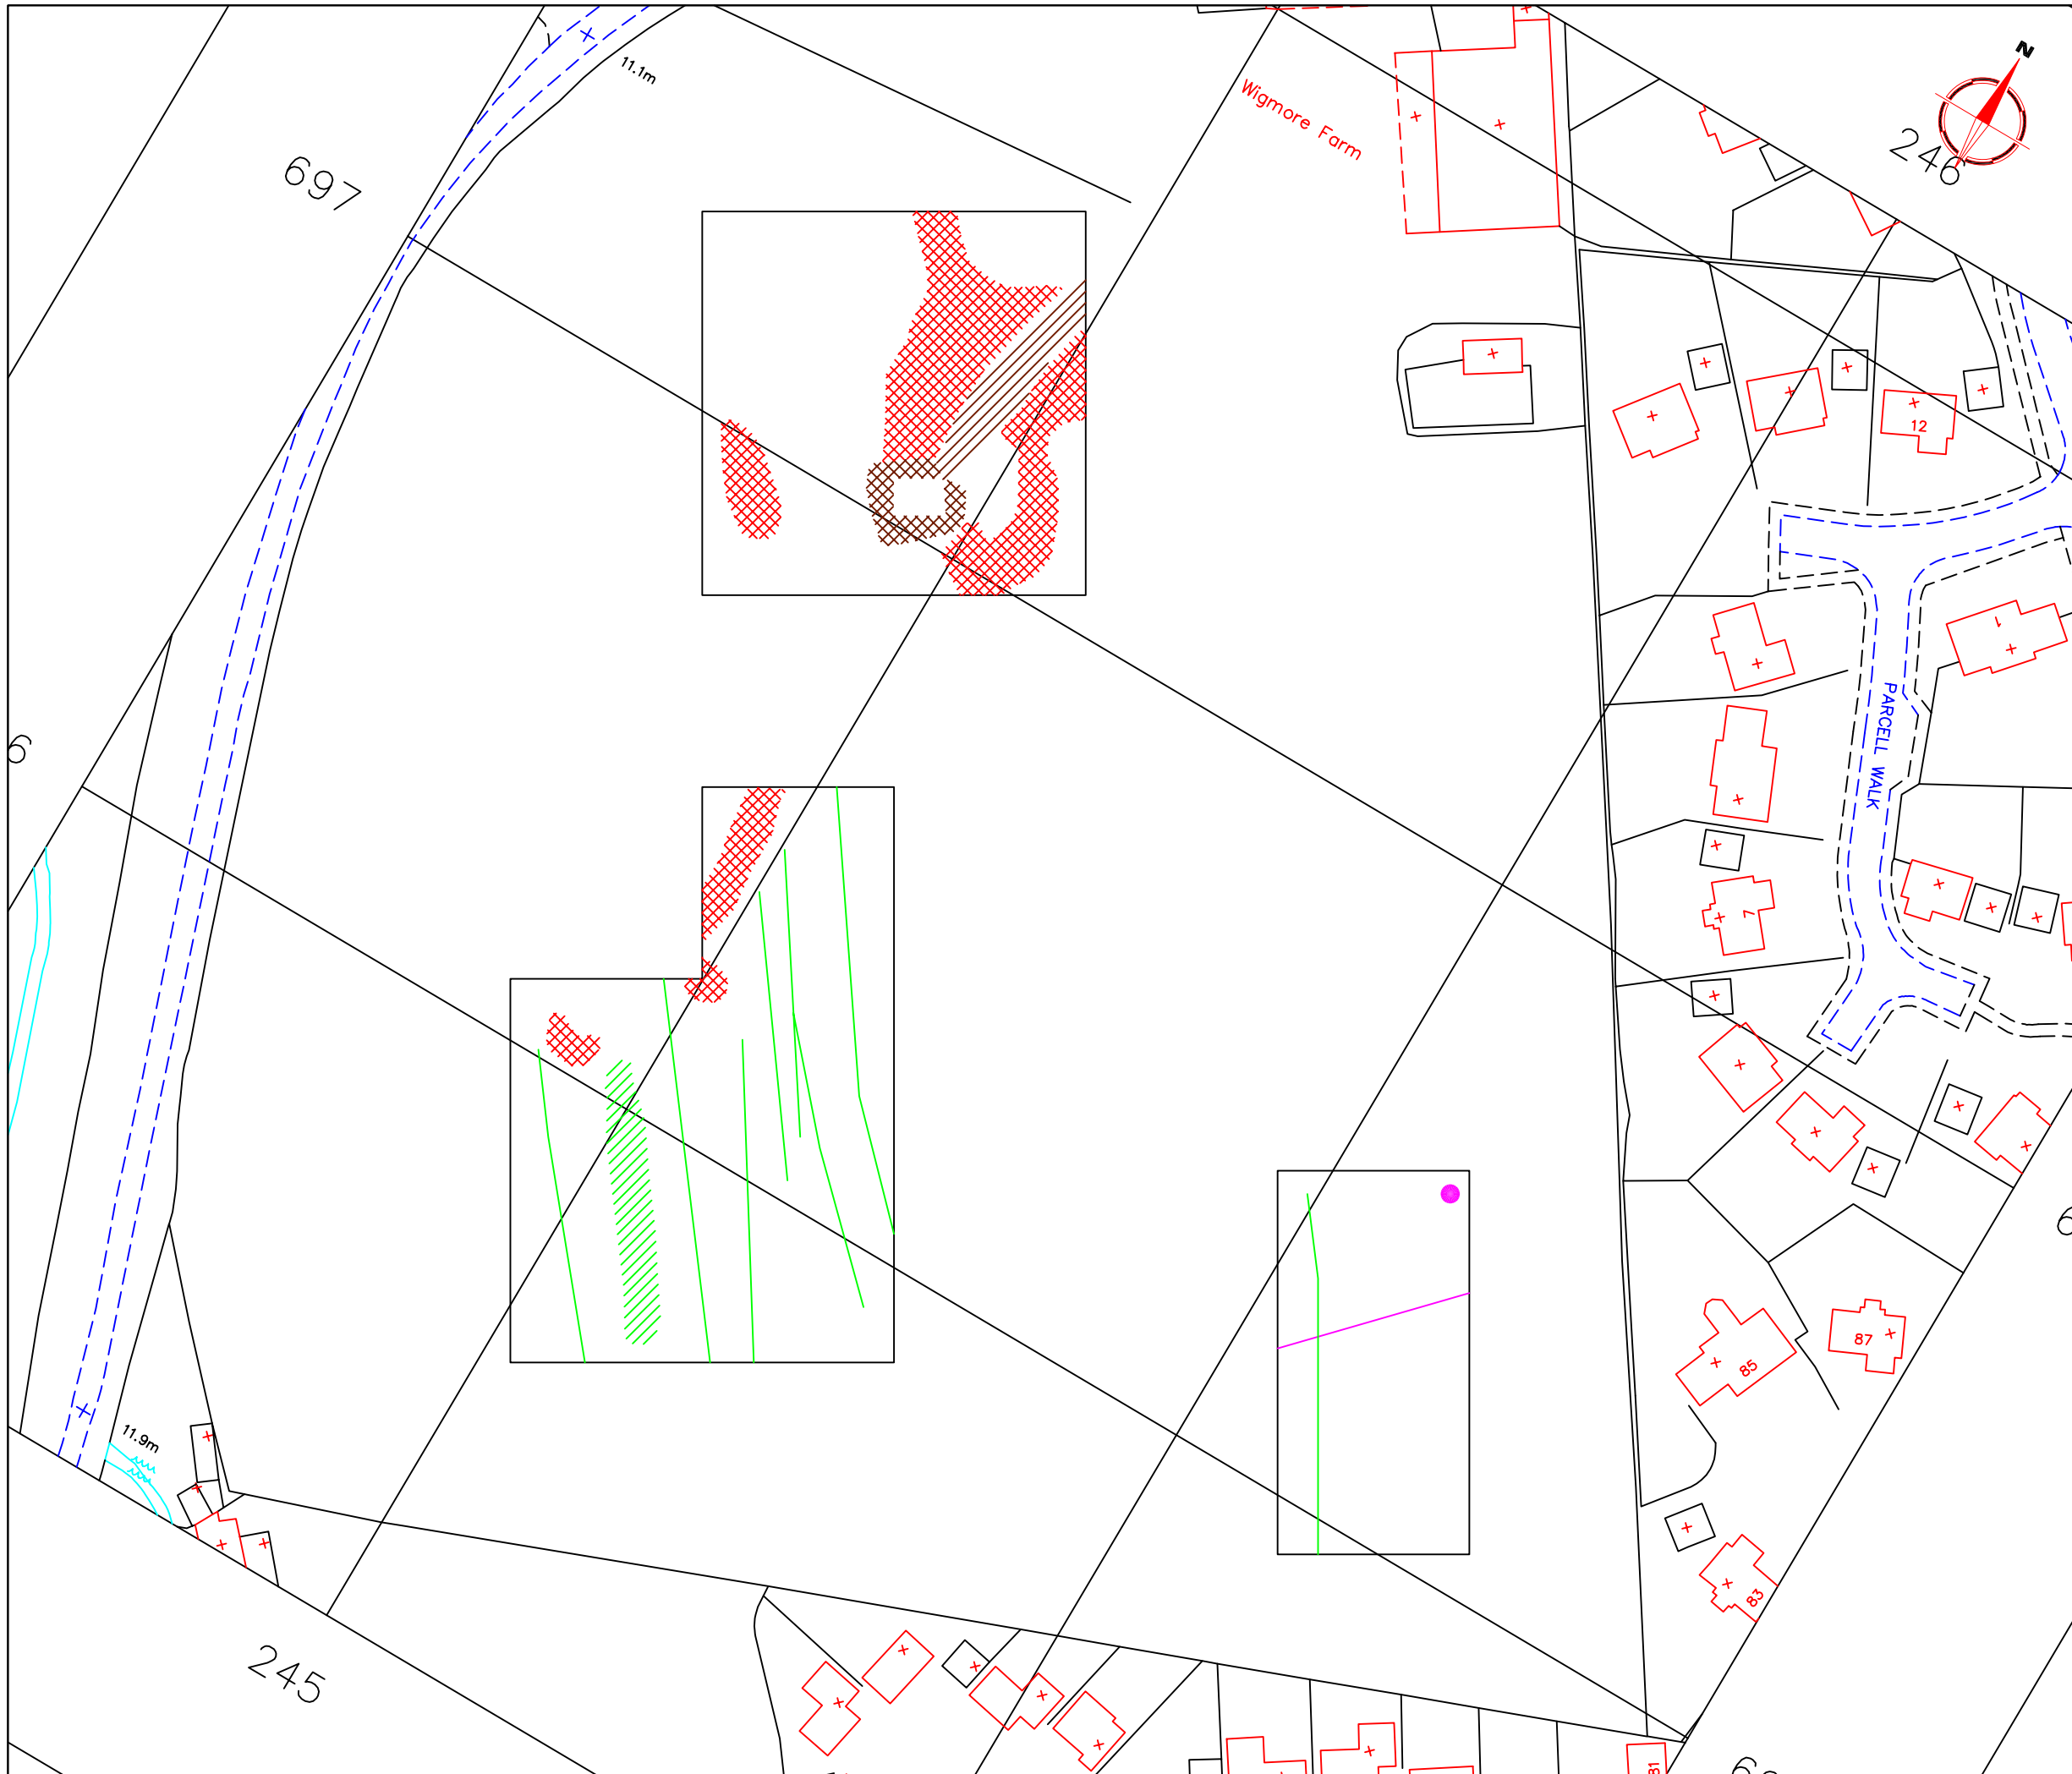

Amendments		
Issue No.	Date	Description
-	-	-
-	-	-

KEY	
	Positive anomaly with associated negative response - ferrous object
	Positive linear anomaly - uncertain origin
	Positive linear anomaly - probable agricultural mark
	Positive area anomaly - probable agricultural origin
	Strong dipolar linear anomaly - probable modern service
	Area of magnetic disturbance - probably related to fence and enclosed workings associated with pipe
	Positive anomaly with associated negative response - uncertain origin

Client
ARCHAEOLOGICAL SOLUTIONS

Project Title Job No. 2033
GEOPHYSICAL SURVEY -WIGMORE FARM, GODMANCHESTER

Subject
6 ABSTRACTION AND INTERPRETATION OF GRADIOMETER ANOMALIES

STRATASCAN™
GEOPHYSICS FOR ARCHAEOLOGY
AND ENGINEERING
VINEYARD HOUSE
UPPER HOOK ROAD
UPTON UPON SEVERN
UK
WR8 0SA
T: +44 (0)1684 592266
F: +44 (0)1684 594142
E: info@stratascan.co.uk
www.stratascan.co.uk



Scale **1:1000**
0m 10 20 30 40 50

Plot A3	Checked by SAS	Issue No. 01
Survey date JUL 05	Drawn by DGE	Figure No. 09