



Reproduced from Ordnance Survey's 1:25 000 map of 1998 with the permission of the controller of Her Majesty's Stationery Office. Crown Copyright reserved. Licence No: AL 50125A
 Licensee:
 Stratascan Ltd,
 Vineyard House
 Upper Hook Road
 Upton Upon Severn
 WR8 0SA
 OS 100km square = SK

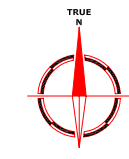

92
91
90
89
88

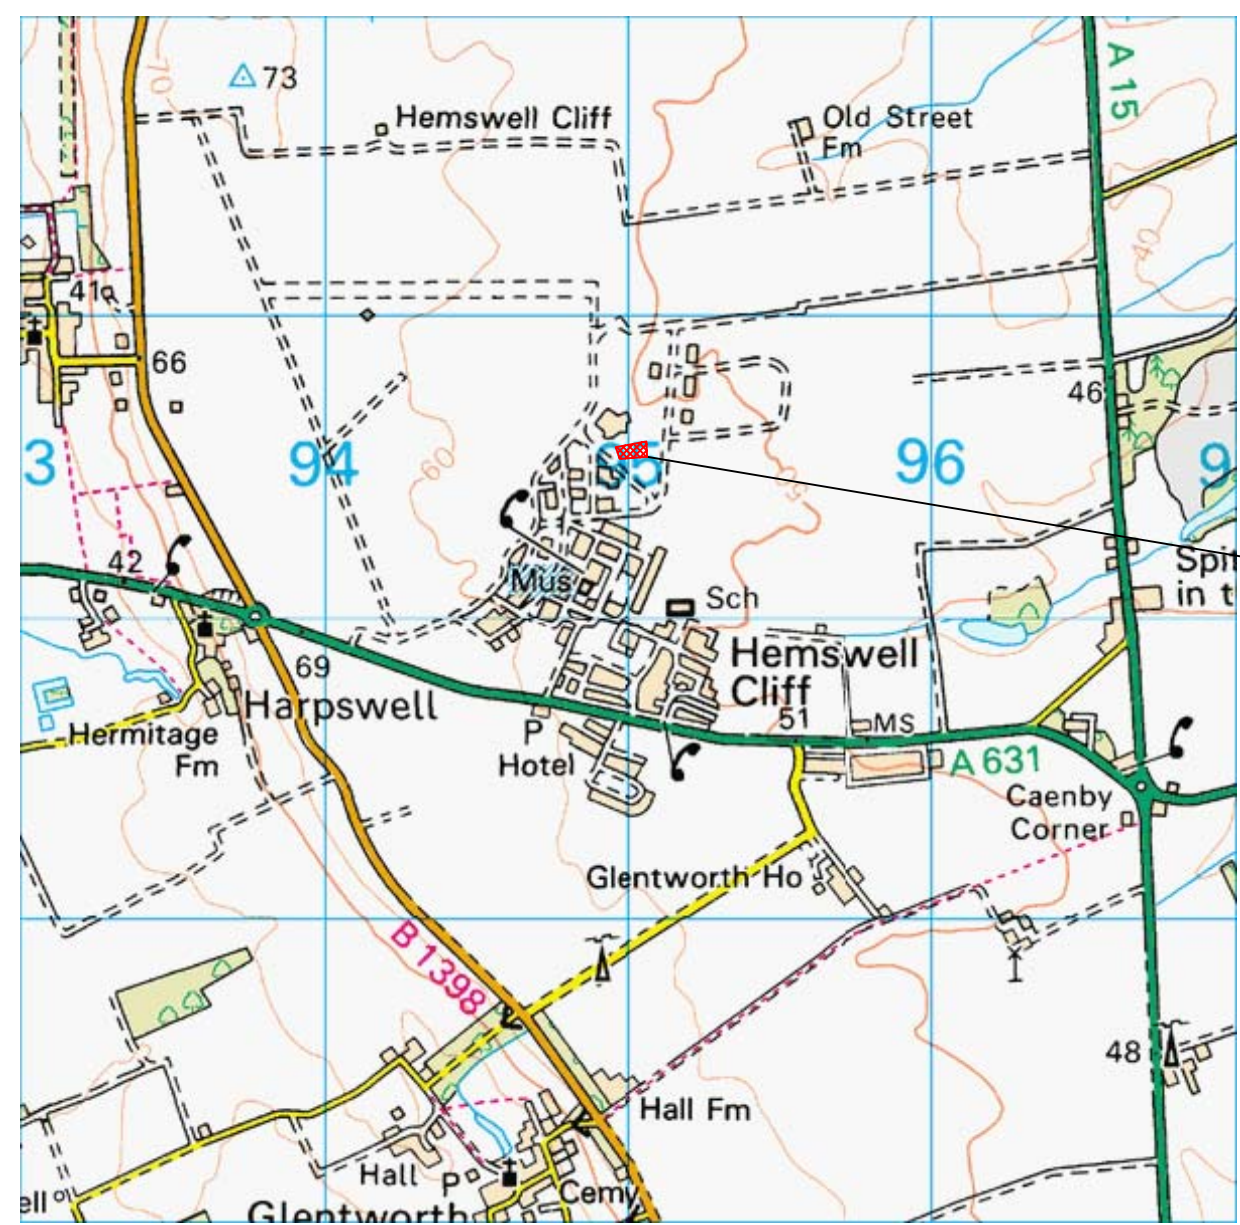

SURVEY AREA

93 94 95 96 97

Amendments		
Issue No.	Date	Description
-	-	-

Site centred on NGR **SK 950 905**

Client
WITHAM ARCHAEOLOGY



Project Title **GEOPHYSICAL SURVEY - FORMER AIRFIELD, HEMSWELL CLIFF** Job No. 2268

Subject
LOCATION PLAN OF SURVEY AREA


 
STRATASCAN™
 GEOPHYSICS FOR ARCHAEOLOGY
 AND ENGINEERING
 VINEYARD HOUSE
 UPPER HOOK ROAD
 UPTON UPON SEVERN
 UK
 WR8 0SA
 T: +44 (0)1684 592266
 F: +44 (0)1684 594142
 E: info@stratascan.co.uk
 www.stratascan.co.uk


Scale **1:25 000** 0m 500 1000m

Plot A3	Checked by SAS	Issue No. 01
Survey date DEC 06	Drawn by DGE	Figure No. 01

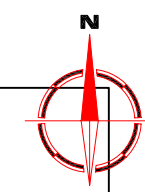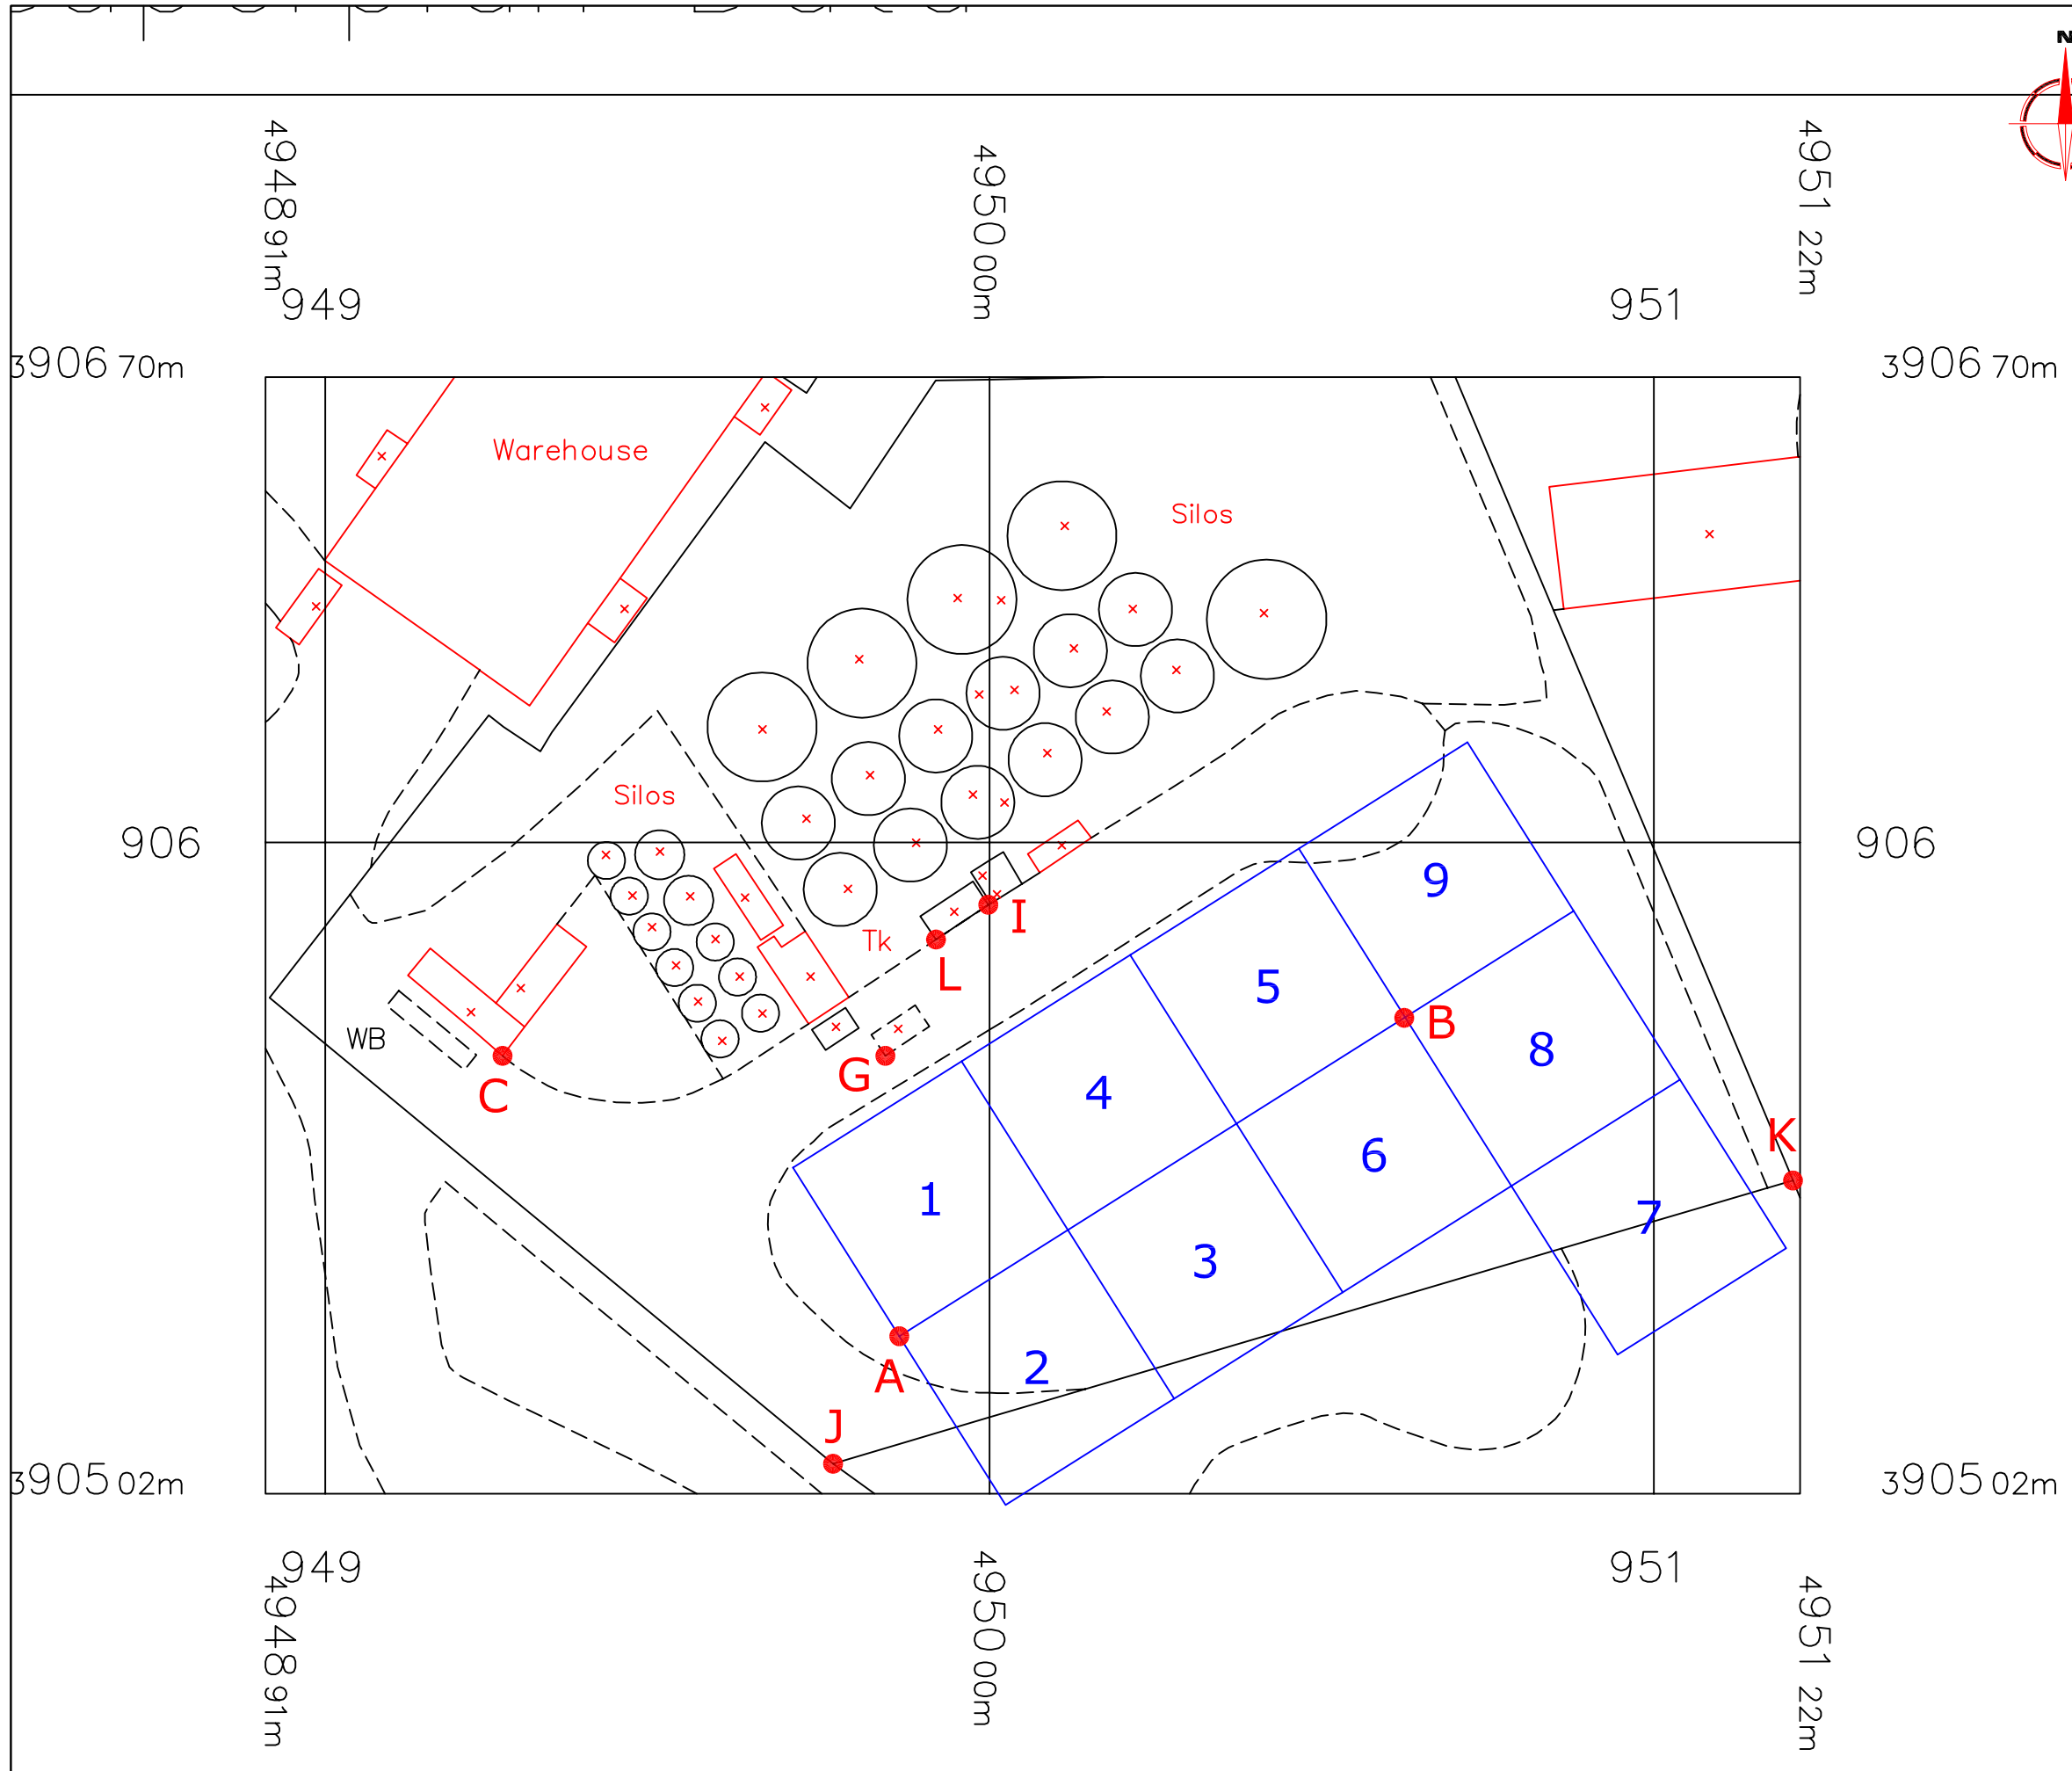

Amendments		
Issue No.	Date	Description
-	-	-
-	-	-

REFERENCING INFORMATION					
A-B	90m	A-C	73.64m	A-G	43.50m
A-I	65.72m	A-J	21.86m	B-G	75.25m
B-H	71.83m	B-K	63.43m	B-L	71.35m
A-B	Base line				
C,G,H,I,J,K,L	Referencing points				
2	Grid number				
Client					
WITHAM ARCHAEOLOGY					
Project Title				Job No. 2268	
GEOPHYSICAL SURVEY - FORMER AIRFIELD, HEMSWELL CLIFF					
Subject					
SITE PLAN SHOWING LOCATION OF SURVEY GRIDS AND REFERENCING					
 STRATASCAN™ GEOPHYSICS FOR ARCHAEOLOGY AND ENGINEERING VINEYARD HOUSE UPPER HOOK ROAD UPTON UPON SEVERN UK WR8 0SA T: +44 (0)1684 592266 F: +44 (0)1684 594142 E: info@stratascan.co.uk www.stratascan.co.uk					
Scale 1:1000					
					
Plot	Checked by		Issue No.		
A3	SAS		01		
Survey date	Drawn by		Figure No.		
DEC 06	DGE		02		

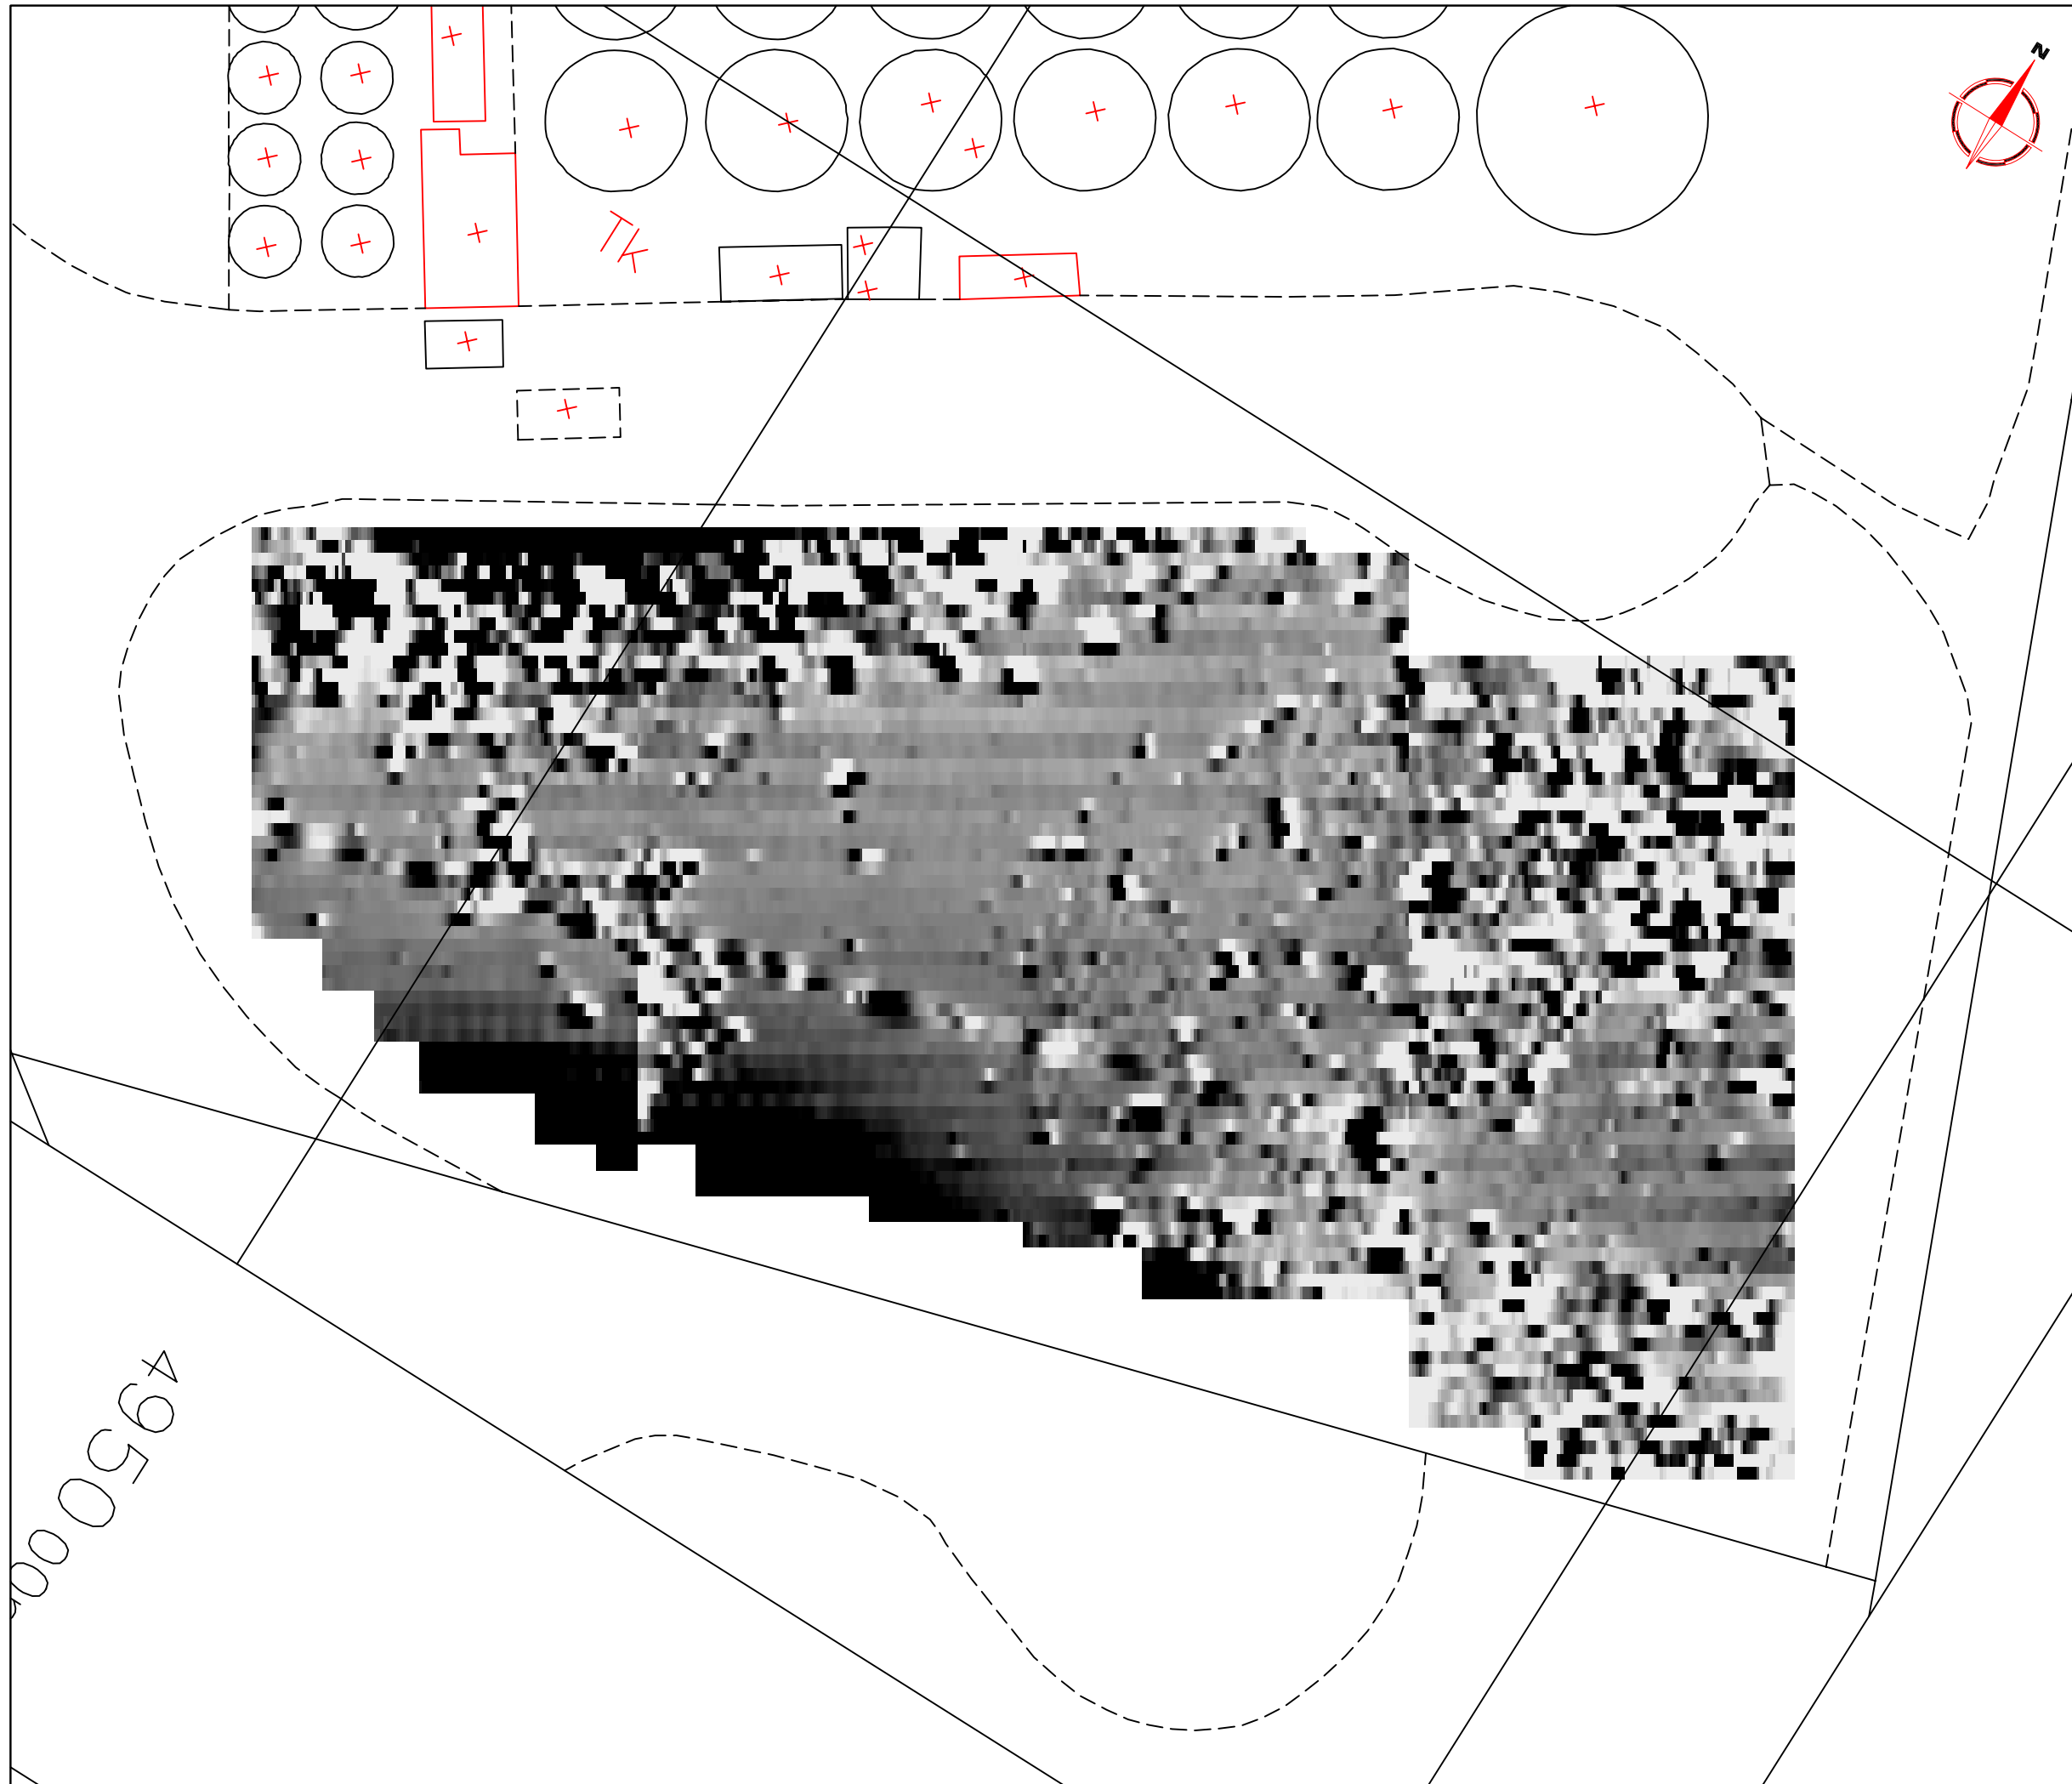

Amendments		
Issue No.	Date	Description
-	-	-
-	-	-

Plotting parameters	
Maximum +20nT (black) Minimum -20nT (white)	

Client	WITHAM ARCHAEOLOGY	
--------	--------------------	--

Project Title	Job No.
GEOPHYSICAL SURVEY - FORMER AIRFIELD, HEMSWELL CLIFF	2268

Subject	PLOT OF RAW GRADIOMETER DATA
---------	------------------------------


STRATASCAN™
 GEOPHYSICS FOR ARCHAEOLOGY
 AND ENGINEERING
 VINEYARD HOUSE
 UPPER HOOK ROAD
 UPTON UPON SEVERN
 UK
 WR8 0SA
 T: +44 (0)1684 592266
 F: +44 (0)1684 594142
 E: info@stratascan.co.uk
 www.stratascan.co.uk

REGISTERED ORGANISATION
 IFA

Scale	1:500	

Plot	Checked by	Issue No.
A3	SAS	01
Survey date	Drawn by	Figure No.
DEC 06	DGE	03

495000

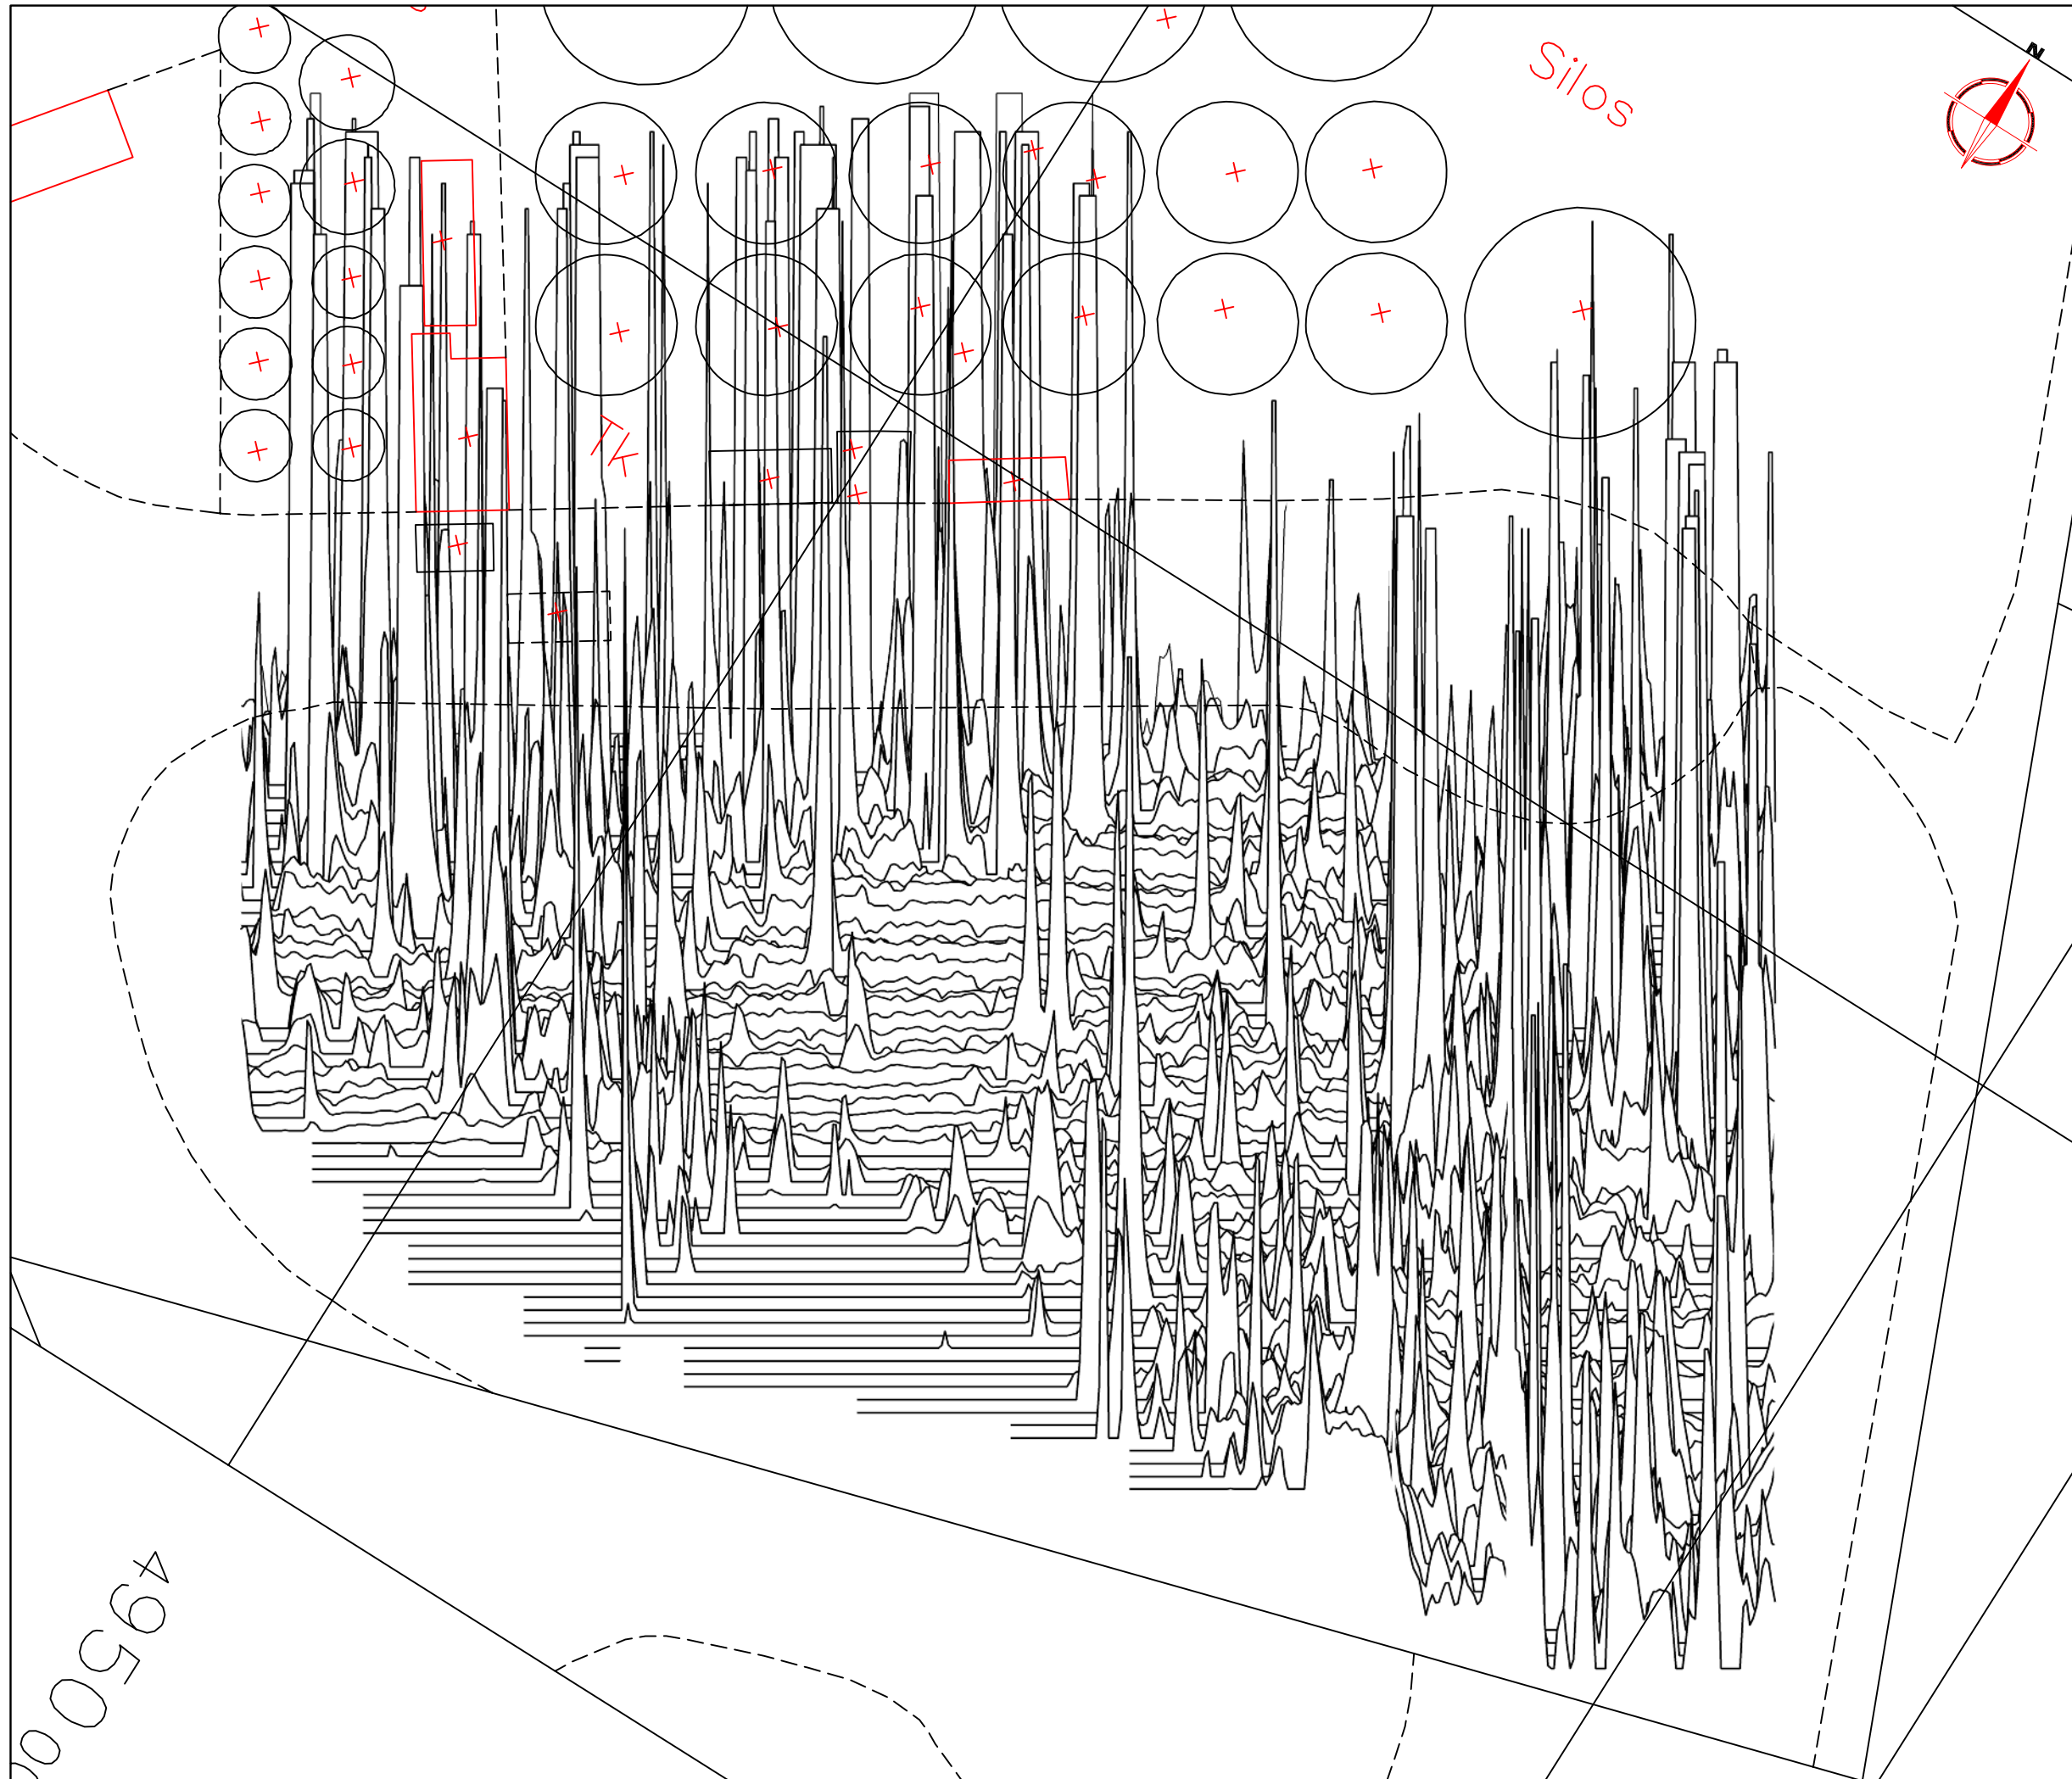


49500

Amendments		
Issue No.	Date	Description
-	-	-

Plotting parameters	-100nT
-40nT	-80nT
(Negative values displace above the trace line. Hidden values have not been plotted)	-60nT
	-80nT
	-40nT
	0nT

Client	WITHAM ARCHAEOLOGY	
Project Title	GEOPHYSICAL SURVEY - FORMER AIRFIELD, HEMSWELL CLIFF	
Job No.	2268	
Subject	TRACE PLOT OF GRADIOMETER DATA SHOWING NEGATIVE VALUES	
<p>STRATASCAN™ GEOPHYSICS FOR ARCHAEOLOGY AND ENGINEERING VINEYARD HOUSE UPPER HOOK ROAD UPTON UPON SEVERN UK WR8 0SA T: +44 (0)1684 592266 F: +44 (0)1684 594142 E: info@stratascan.co.uk www.stratascan.co.uk</p>		
Scale	1:500	
	0m 5 10 15 20 25m	
Plot	Checked by	Issue No.
A3	SAS	01
Survey date	Drawn by	Figure No.
DEC 06	DGE	04

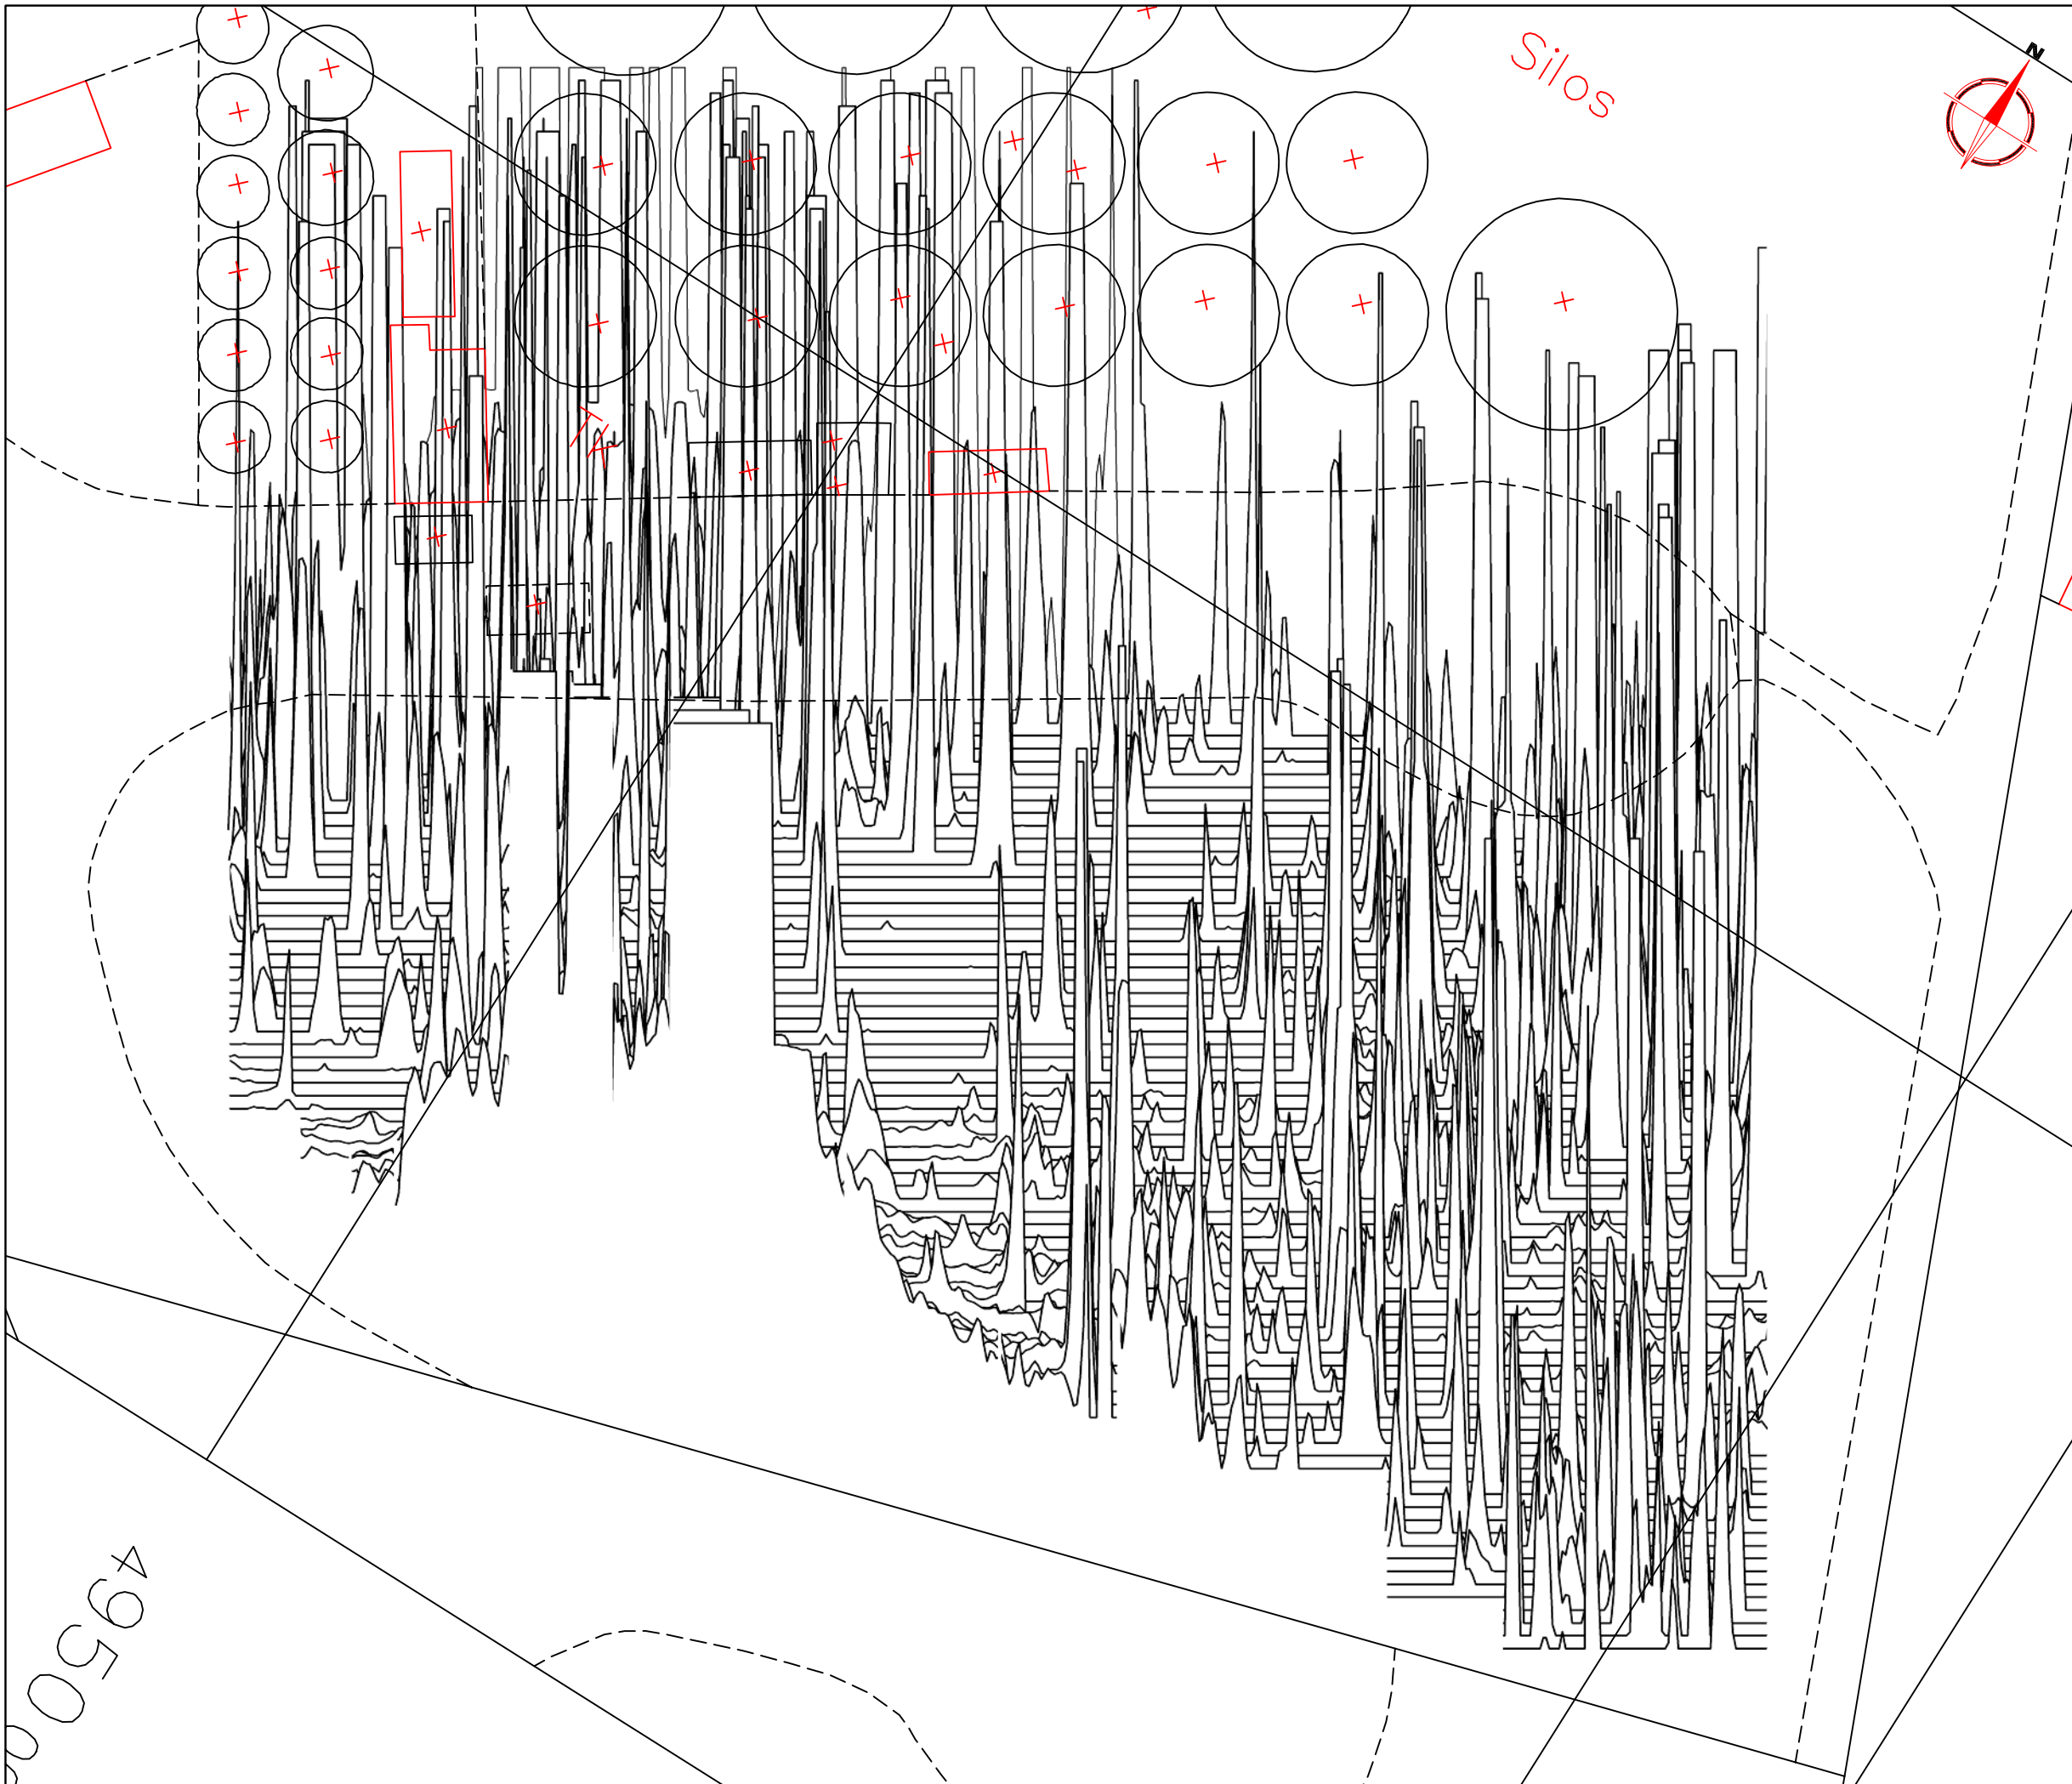

Amendments		
Issue No.	Date	Description
-	-	-
-	-	-

Plotting parameters	100nT
+40nT	80nT
(Positive values displace above the trace line. Hidden values have not been plotted)	60nT
	40nT
	20nT
	0nT

Client	WITHAM ARCHAEOLOGY
--------	--------------------

Project Title	Job No. 2268
GEOPHYSICAL SURVEY - FORMER AIRFIELD, HEMSWELL CLIFF	

Subject	TRACE PLOT OF GRADIOMETER DATA SHOWING POSITIVE VALUES
---------	--


STRATASCAN™
 GEOPHYSICS FOR ARCHAEOLOGY
 AND ENGINEERING
 VINEYARD HOUSE
 UPPER HOOK ROAD
 UPTON UPON SEVERN
 UK
 WR8 0SA
 T: +44 (0)1684 592266
 F: +44 (0)1684 594142
 E: info@stratascan.co.uk
 www.stratascan.co.uk

REGISTERED ORGANISATION IFA

Scale	0m 5 10 15 20 25m
1:500	

Plot	Checked by	Issue No.
A3	SAS	01
Survey date	Drawn by	Figure No.
DEC 06	DGE	05

49500

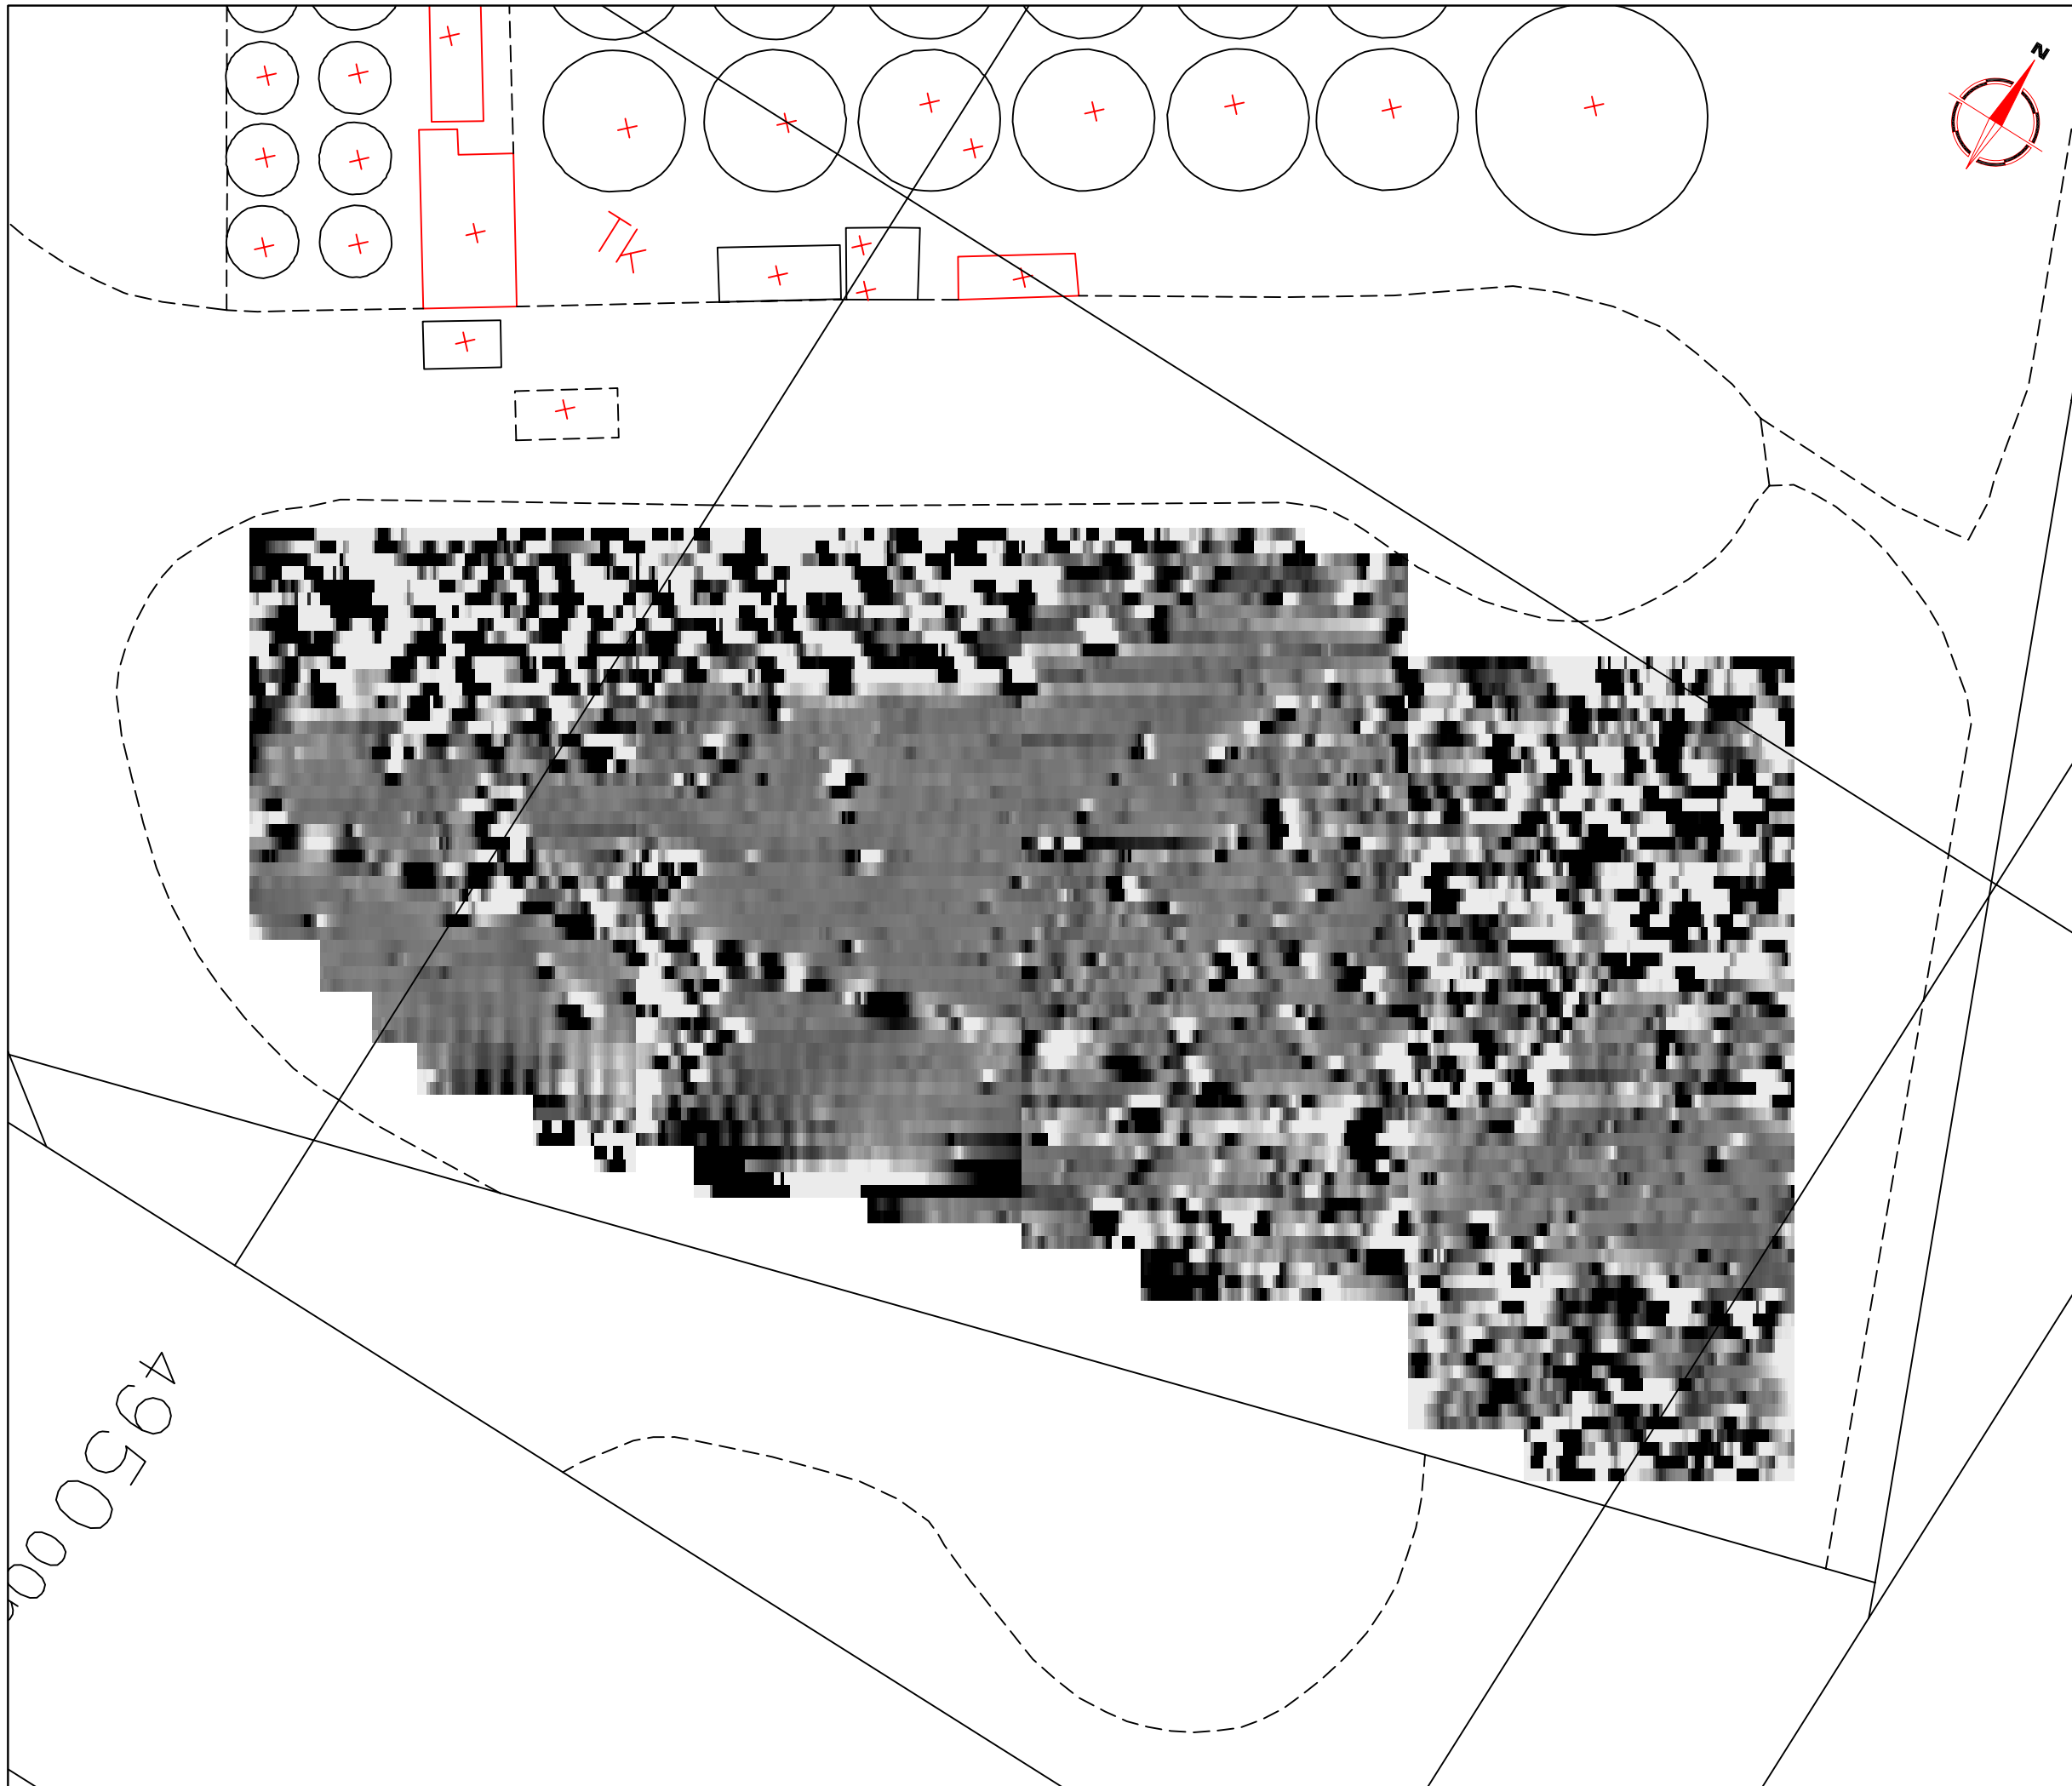

Amendments		
Issue No.	Date	Description
-	-	-
-	-	-

Plotting parameters

Maximum +15nT (black)
Minimum -15nT (white)

-3SD +3SD -15nT

Client
WITHAM ARCHAEOLOGY


Project Title Job No. 2268
GEOPHYSICAL SURVEY - FORMER AIRFIELD, HEMSWELL CLIFF

Subject
PLOT OF PROCESSED GRADIOMETER DATA

STRATASCAN™
GEOPHYSICS FOR ARCHAEOLOGY
AND ENGINEERING
VINEYARD HOUSE
UPPER HOOK ROAD
UPTON UPON SEVERN
UK
WR8 0SA
T: +44 (0)1684 592266
F: +44 (0)1684 594142
E: info@stratascan.co.uk
www.stratascan.co.uk

Scale 1:500

Plot A3	Checked by SAS	Issue No. 01
Survey date DEC 06	Drawn by DGE	Figure No. 06

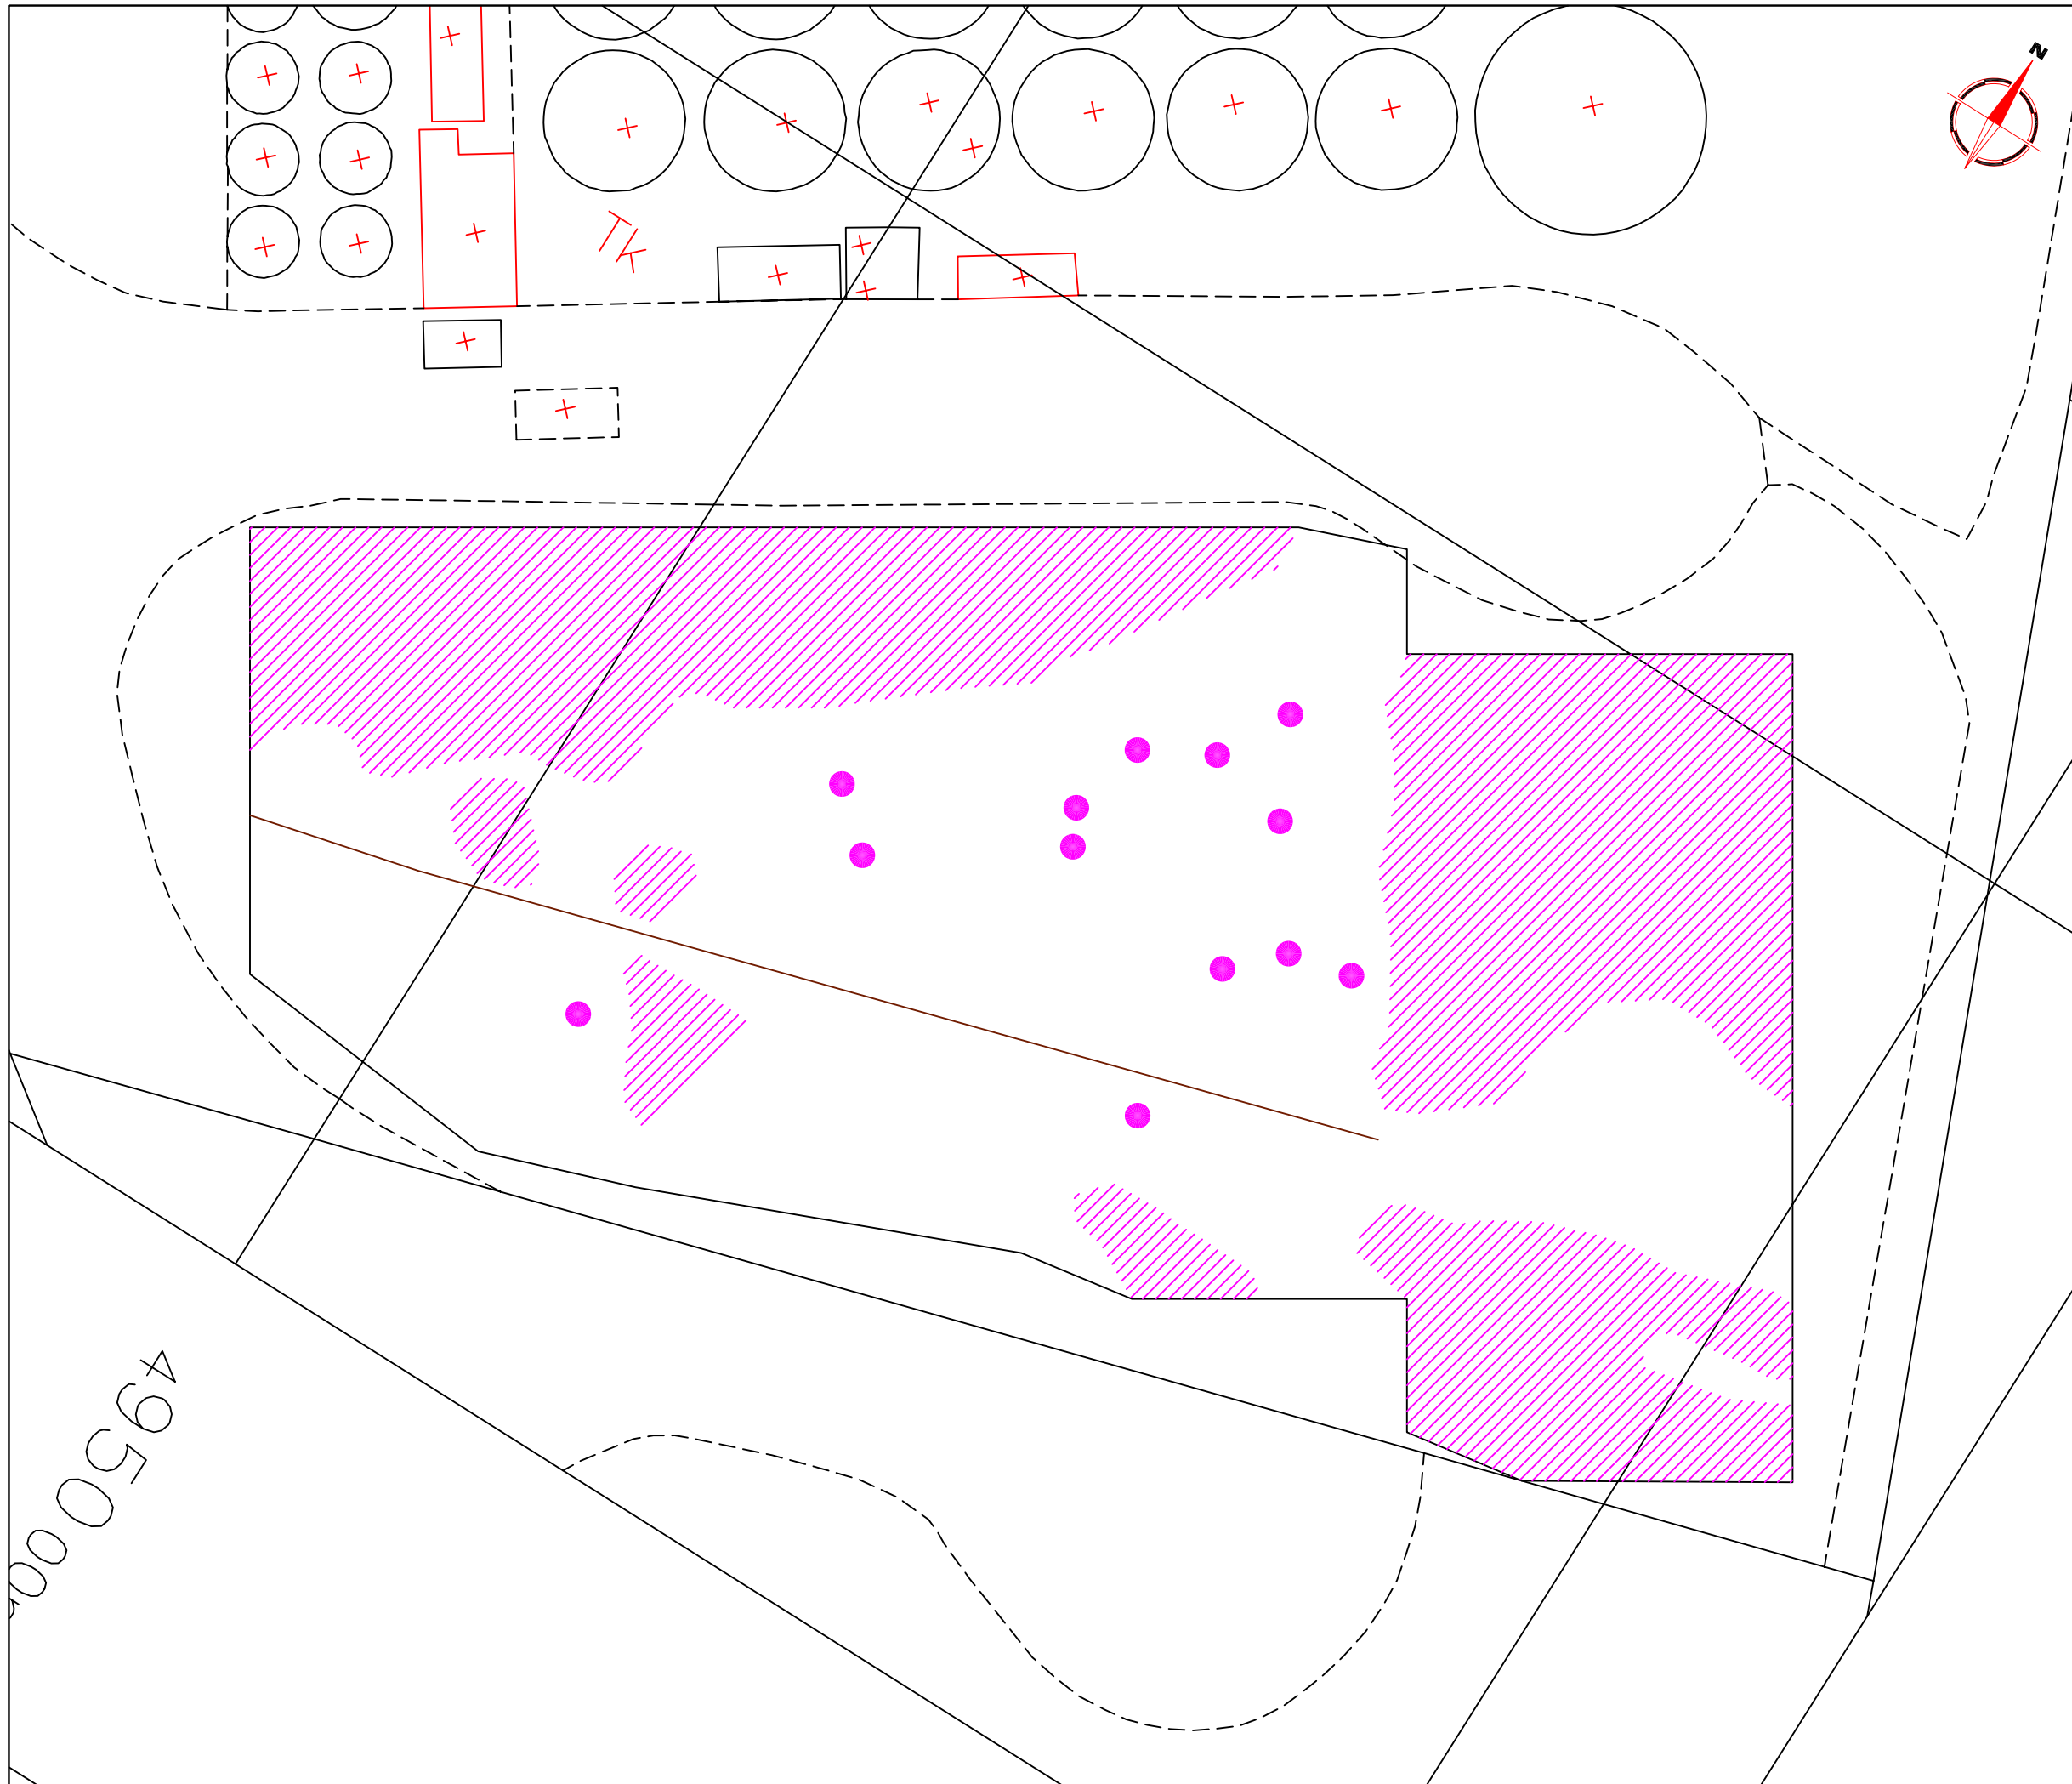

Amendments		
Issue No.	Date	Description
-	-	-
-	-	-

KEY	
	Moderately strong linear anomaly - possible service or field drain
	Strong discrete positive response with associated negative response - likely ferrous object
	Magnetic debris - probably caused by scatter of ferrous objects

Client
WITHAM ARCHAEOLOGY

Project Title Job No. 2268
GEOPHYSICAL SURVEY - FORMER AIRFIELD, HEMSWELL CLIFF

Subject
ABSTRACTION AND INTERPRETATION OF GRADIOMETER ANOMALIES


STRATASCAN™
GEOPHYSICS FOR ARCHAEOLOGY AND ENGINEERING
VINEYARD HOUSE
UPPER HOOK ROAD
UPTON UPON SEVERN
UK
WR8 0SA
T: +44 (0)1684 592266
F: +44 (0)1684 594142
E: info@stratascan.co.uk
www.stratascan.co.uk



Scale **1:500**
0m 5 10 15 20 25m

Plot A3	Checked by SAS	Issue No. 01
Survey date DEC 06	Drawn by DGE	Figure No. 07


495000

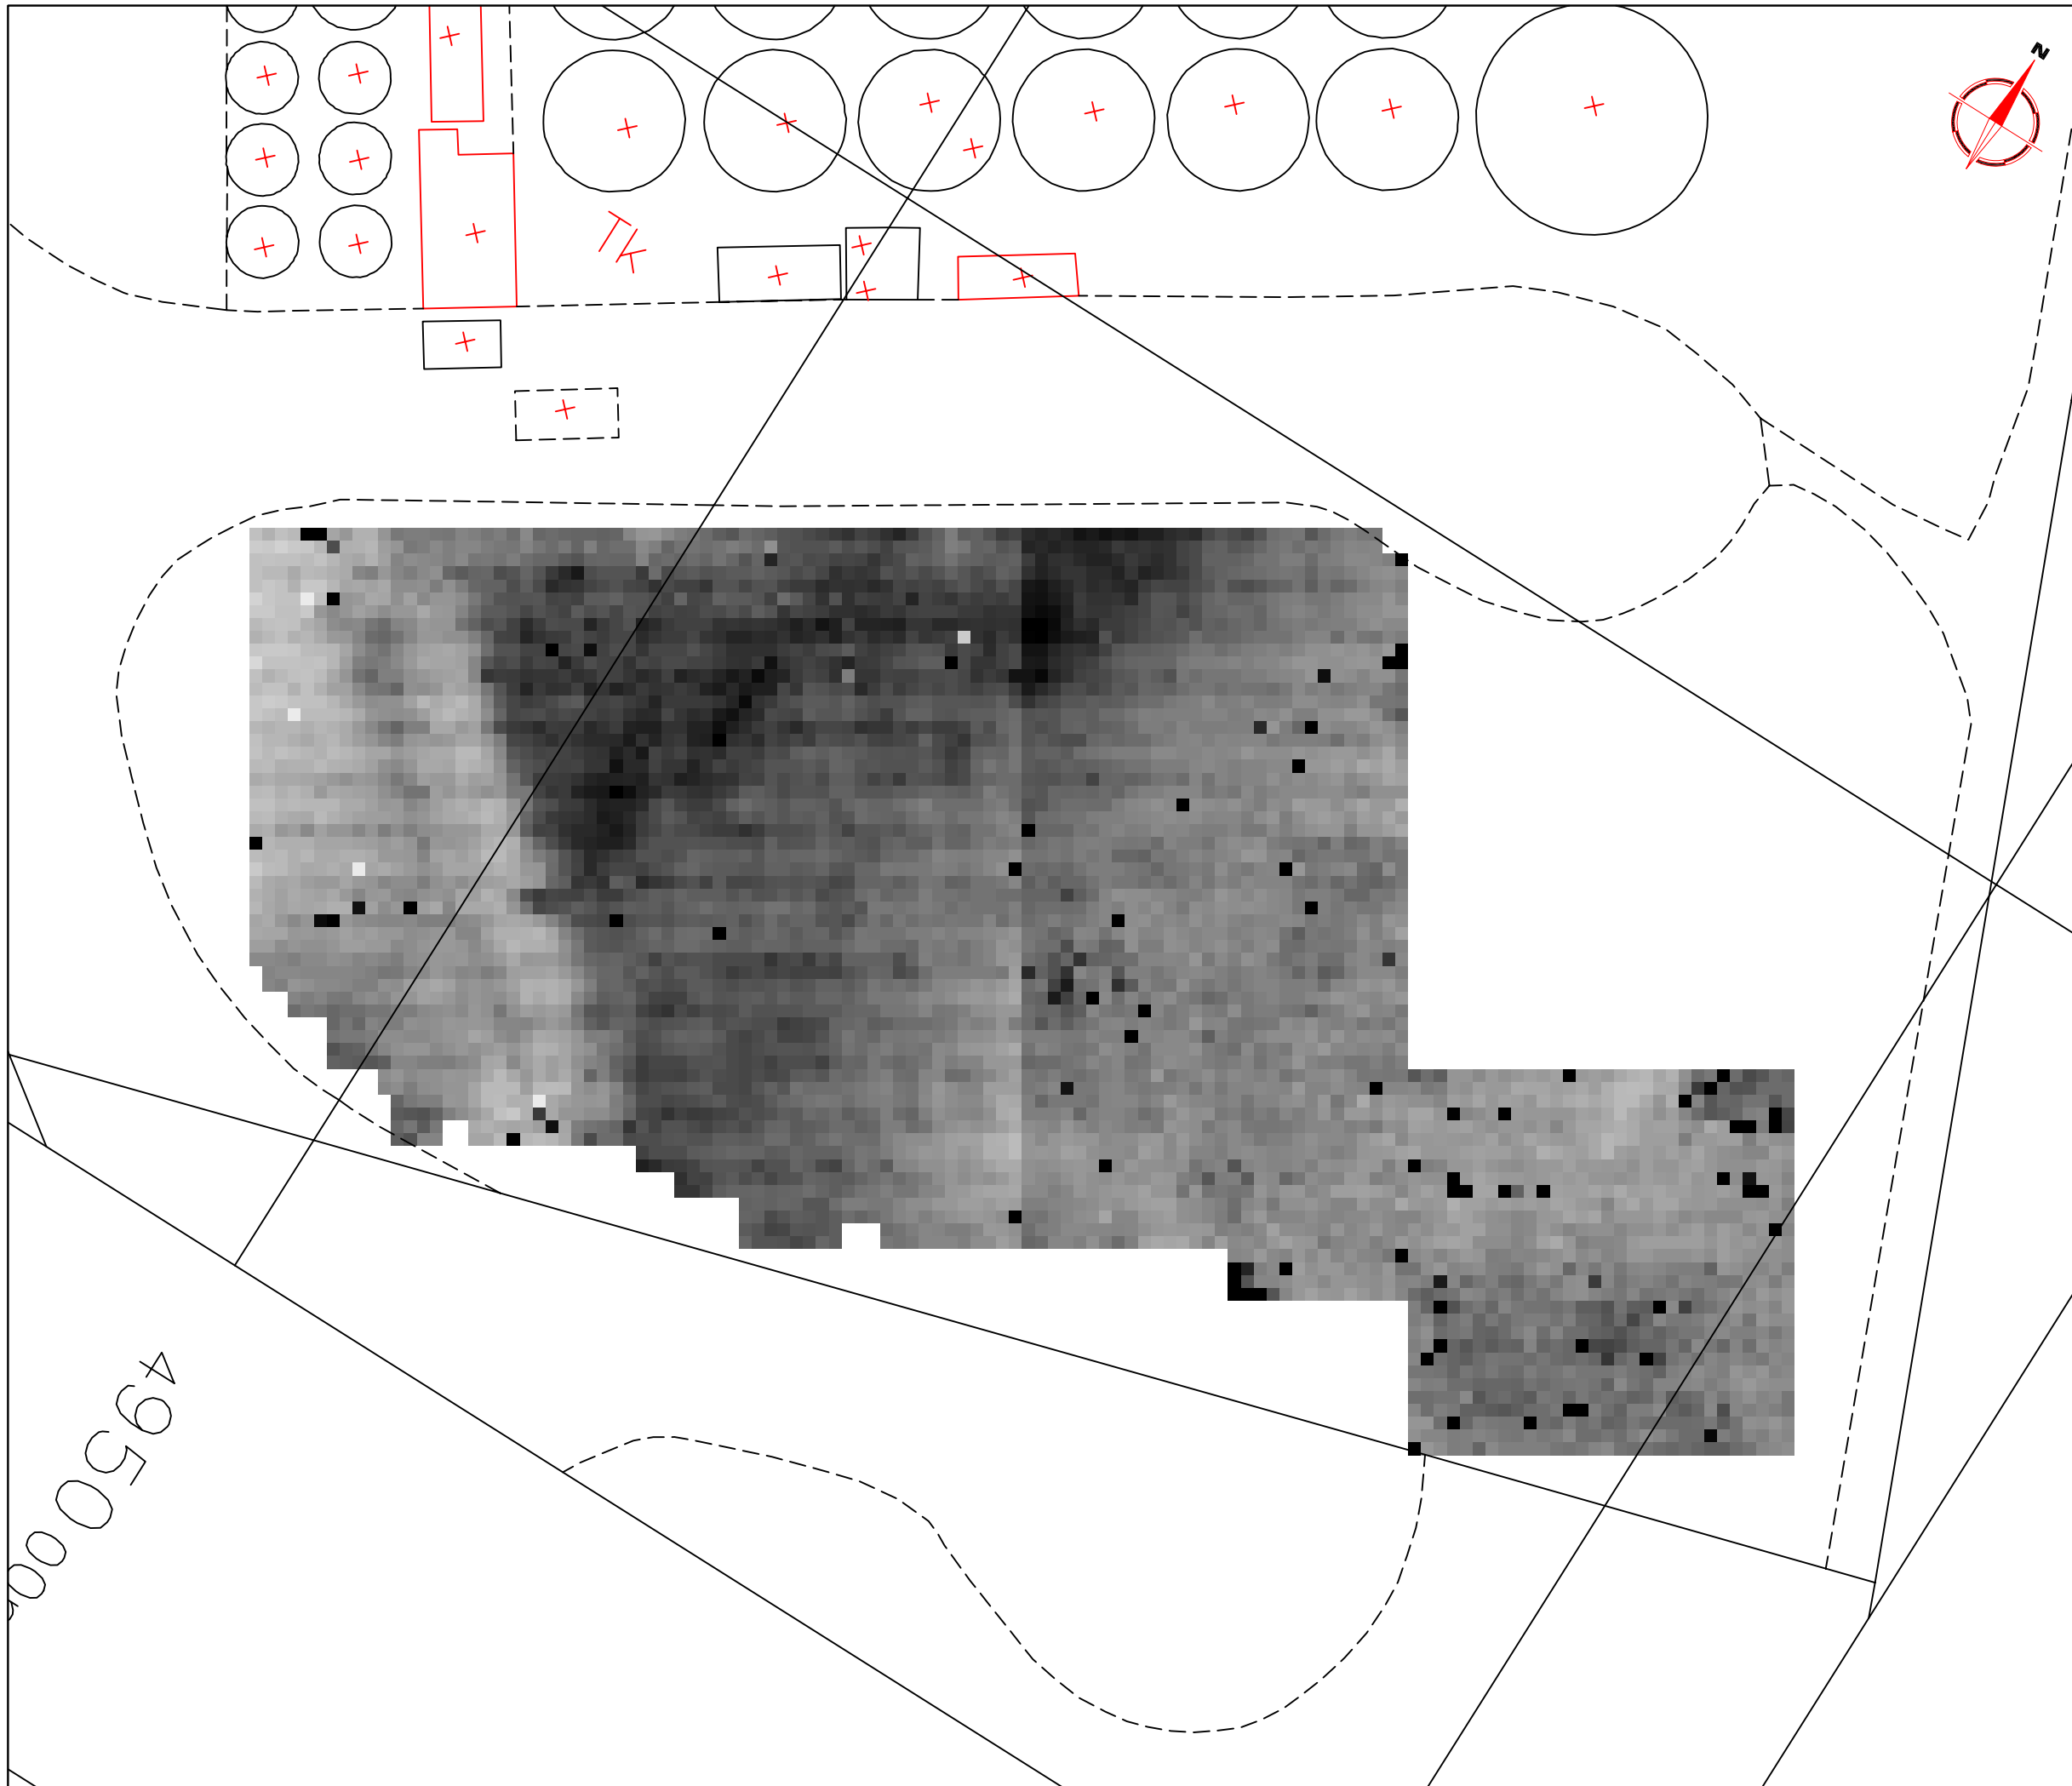

Amendments		
Issue No.	Date	Description

Plotting parameters

Maximum +50Ω (black)
Minimum +15Ω (white)

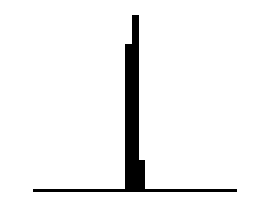

-3SD +3SD

+50Ω

+15Ω

Client

WITHAM ARCHAEOLOGY

Project Title	Job No. 2268
GEOPHYSICAL SURVEY - FORMER AIRFIELD, HEMSWELL CLIFF	
Subject	
PLOT OF RAW RESISTANCE DATA	


STRATASCAN™

GEOPHYSICS FOR ARCHAEOLOGY AND ENGINEERING


VINEYARD HOUSE
UPPER HOOK ROAD
UPTON UPON SEVERN
UK

WR8 0SA
T: +44 (0)1684 592266
F: +44 (0)1684 594142
E: info@stratascan.co.uk
www.stratascan.co.uk

Scale 1:500

 

Plot	Checked by	Issue No.
A3	SAS	01
Survey date	Drawn by	Figure No.
DEC 06	DGE	08

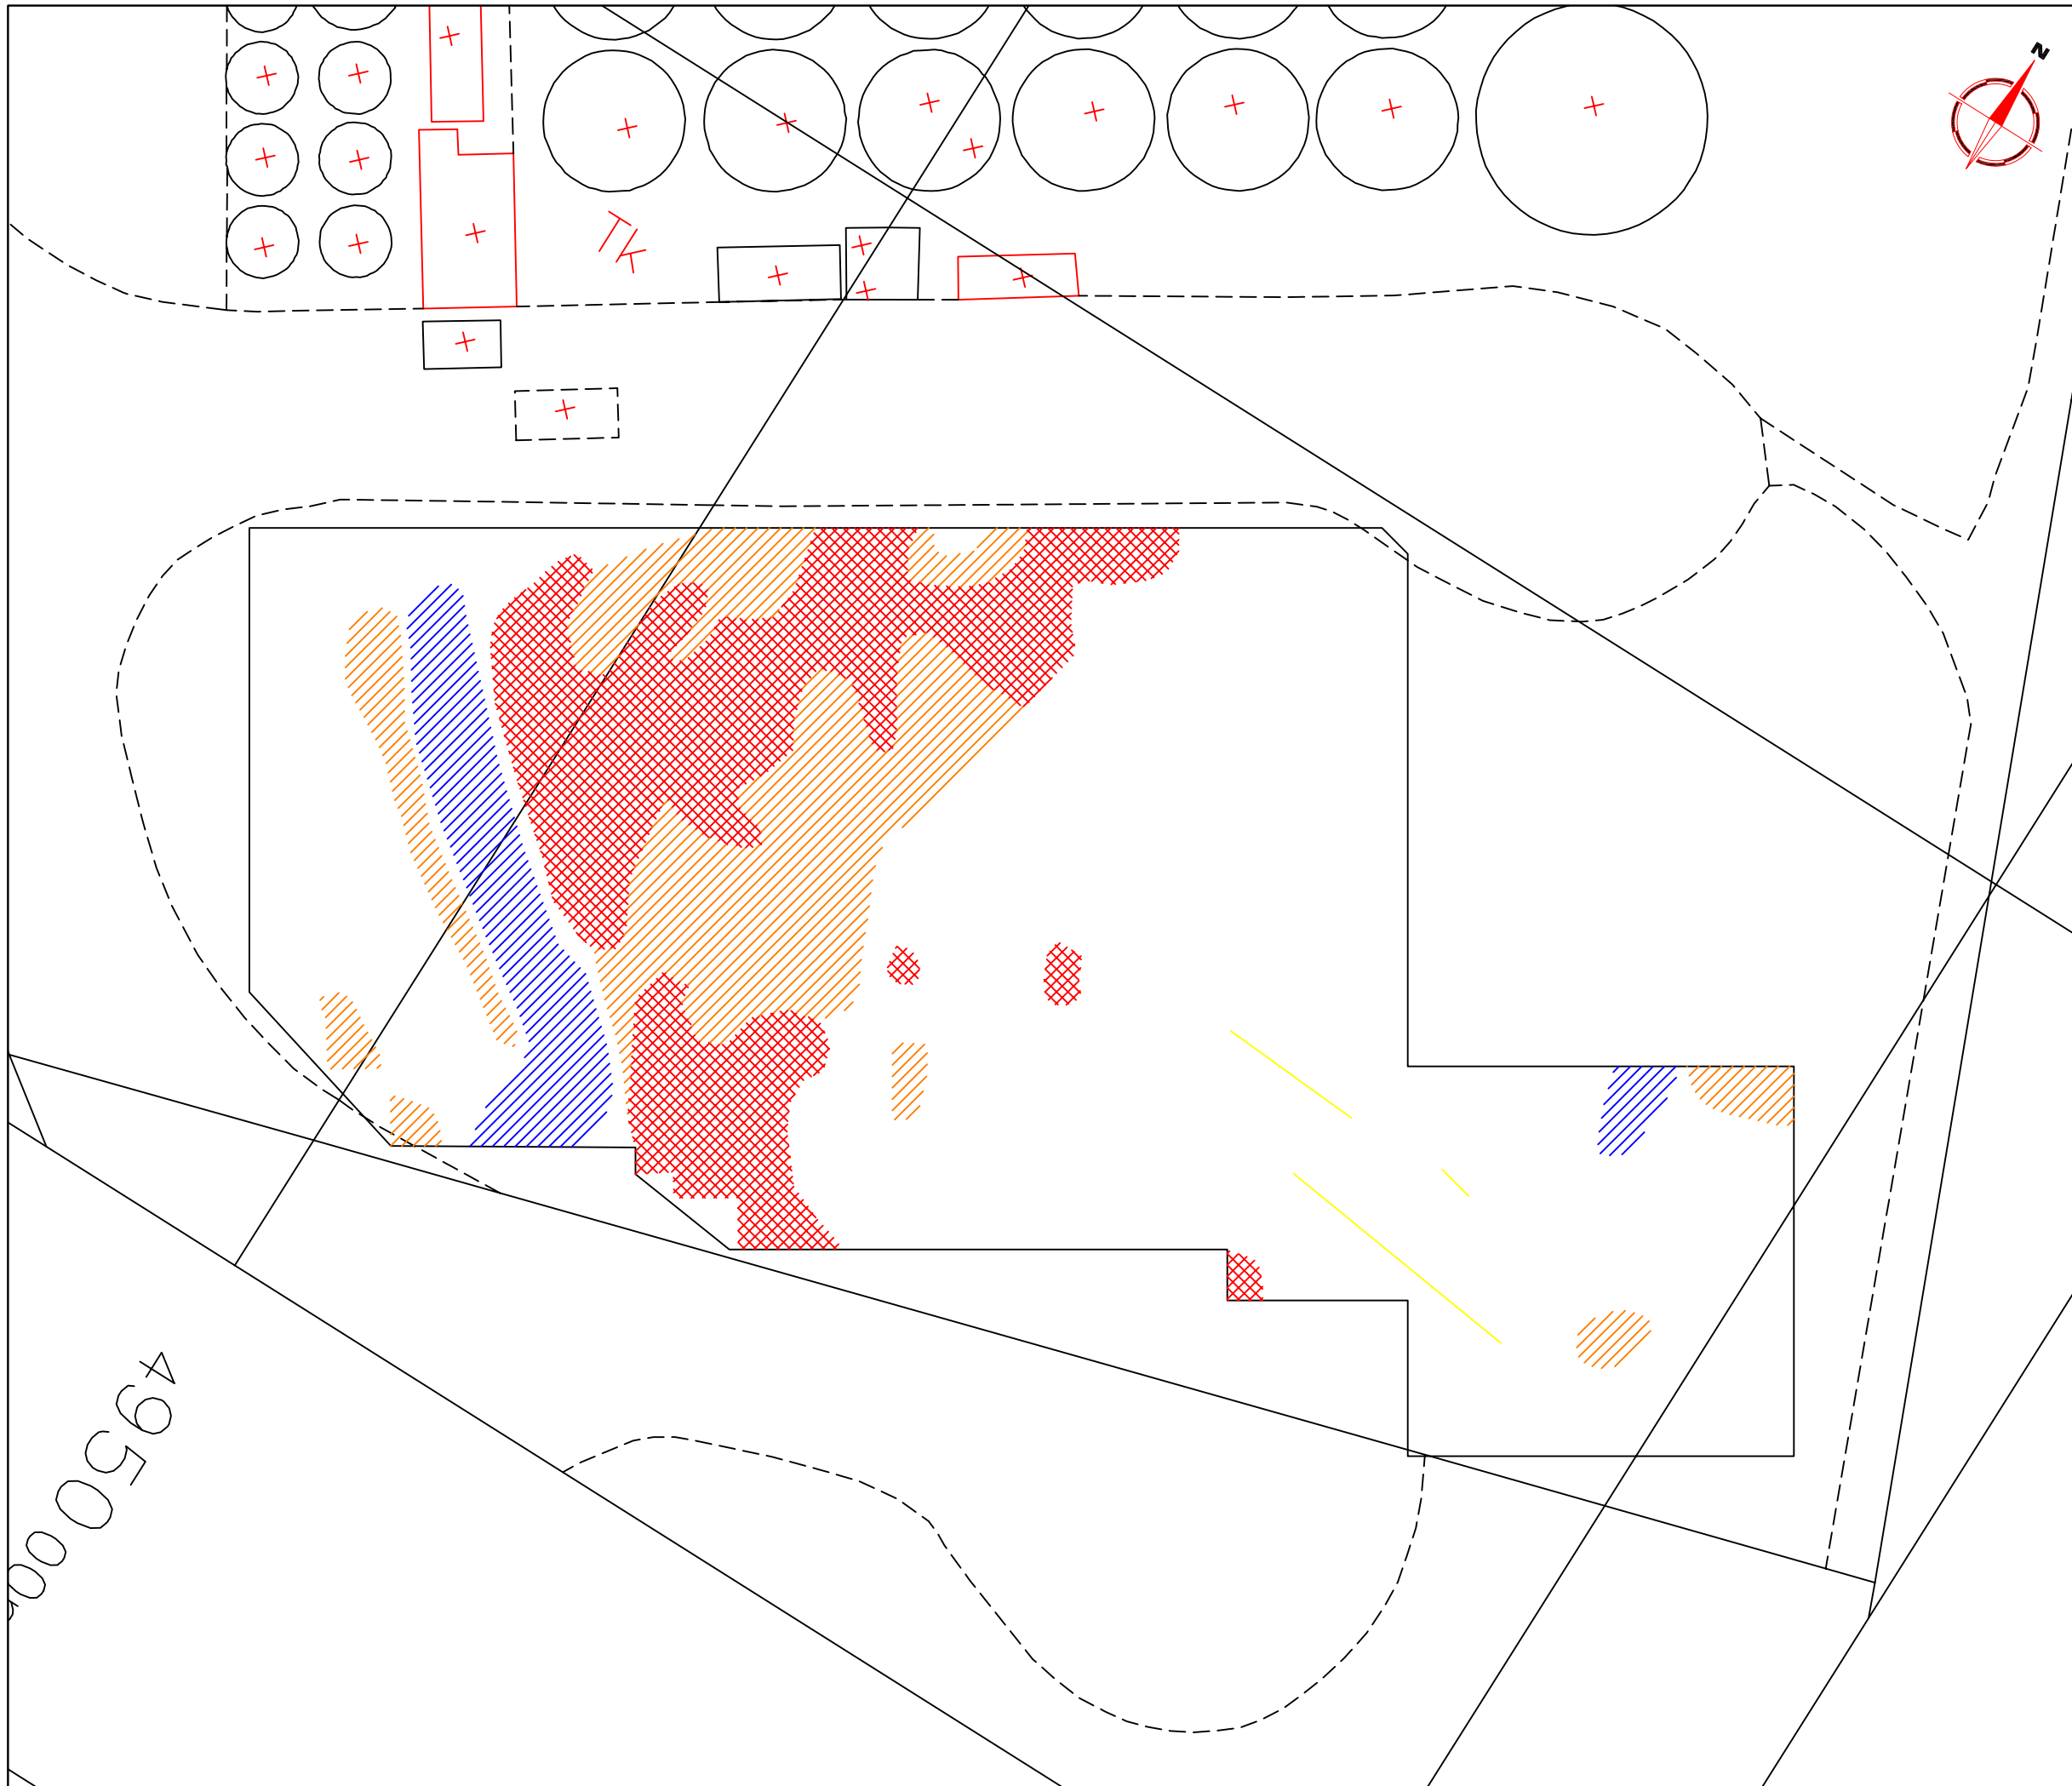

495000

Amendments		
Issue No.	Date	Description
-	-	-
-	-	-

KEY

	High resistance area anomaly - possible stone/masonry remains of archaeological origin
	Moderately high resistance response - possible stone remains or compacted ground associated with adjacent high resistance responses
	Low resistance area anomaly - cut or wet feature of possible archaeological origin
	Weak high resistance anomaly - uncertain origin

Client
WITHAM ARCHAEOLOGY

Project Title Job No. 2268
GEOPHYSICAL SURVEY - FORMER AIRFIELD, HEMSWELL CLIFF

Subject
ABSTRACTION AND INTERPRETATION OF RESISTANCE ANOMALIES

STRATASCAN™
GEOPHYSICS FOR ARCHAEOLOGY
AND ENGINEERING
VINEYARD HOUSE
UPPER HOOK ROAD
UPTON UPON SEVERN
UK
WR8 0SA
T: +44 (0)1684 592266
F: +44 (0)1684 594142
E: info@stratascan.co.uk
www.stratascan.co.uk

REGISTERED ORGANISATION

Scale **1:500**
0m 5 10 15 20 25m

Plot A3	Checked by SAS	Issue No. 01
Survey date DEC 06	Drawn by DGE	Figure No. 10