




Reproduced from Ordnance Survey's 1:25 000 map of 1998 with the permission of the controller of Her Majesty's Stationery Office. Crown Copyright reserved. Licence No: AL 50125A
 Licence:
 Stratascan Ltd.
 Vineyard House
 Upper Hook Road
 Upton Upon Severn
 WR8 0SA
 OS 100km square = SU

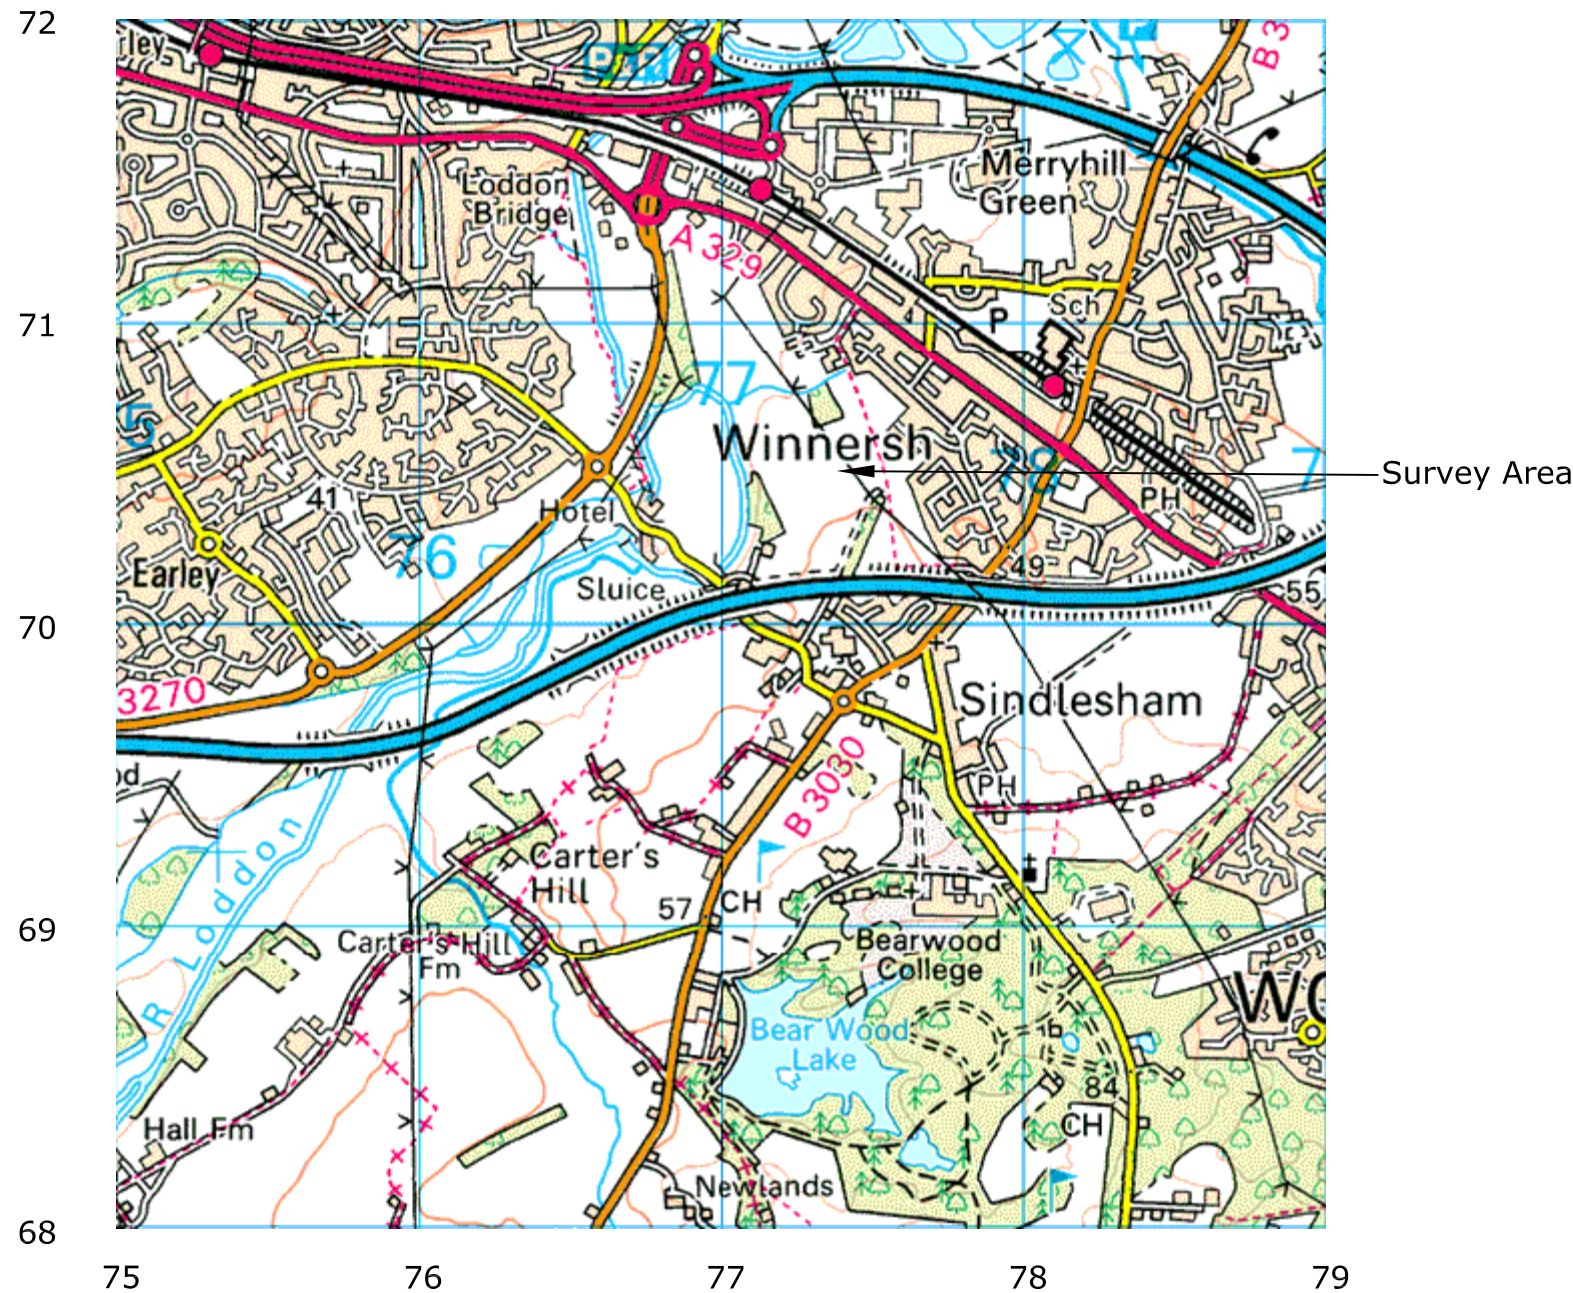

Amendments		
Issue No.	Date	Description
-	-	-
Site centred on NGR		SU 772 704
Client		WESSEX ARCHAEOLOGY
Project Title	Job No.	2216
GEOPHYSICAL SURVEY - HATCH FARM DAIRIES WINNERSH, BERKSHIRE		
Subject		LOCATION PLAN OF SURVEY AREA
GEOPHYSICS FOR ARCHAEOLOGY AND ENGINEERING VINEYARD HOUSE UPPER HOOK ROAD UPTON UPON SEVERN UK WR8 0SA T: +44 (0)1684 592266 F: +44 (0)1684 594142 E: info@stratascan.co.uk www.stratascan.co.uk		
Scale		0m 500 1000m
1:25 000		
Plot	Checked by	Issue No.
A3	SAS	01
Survey date	Drawn by	Figure No.
OCT 06	HH	01

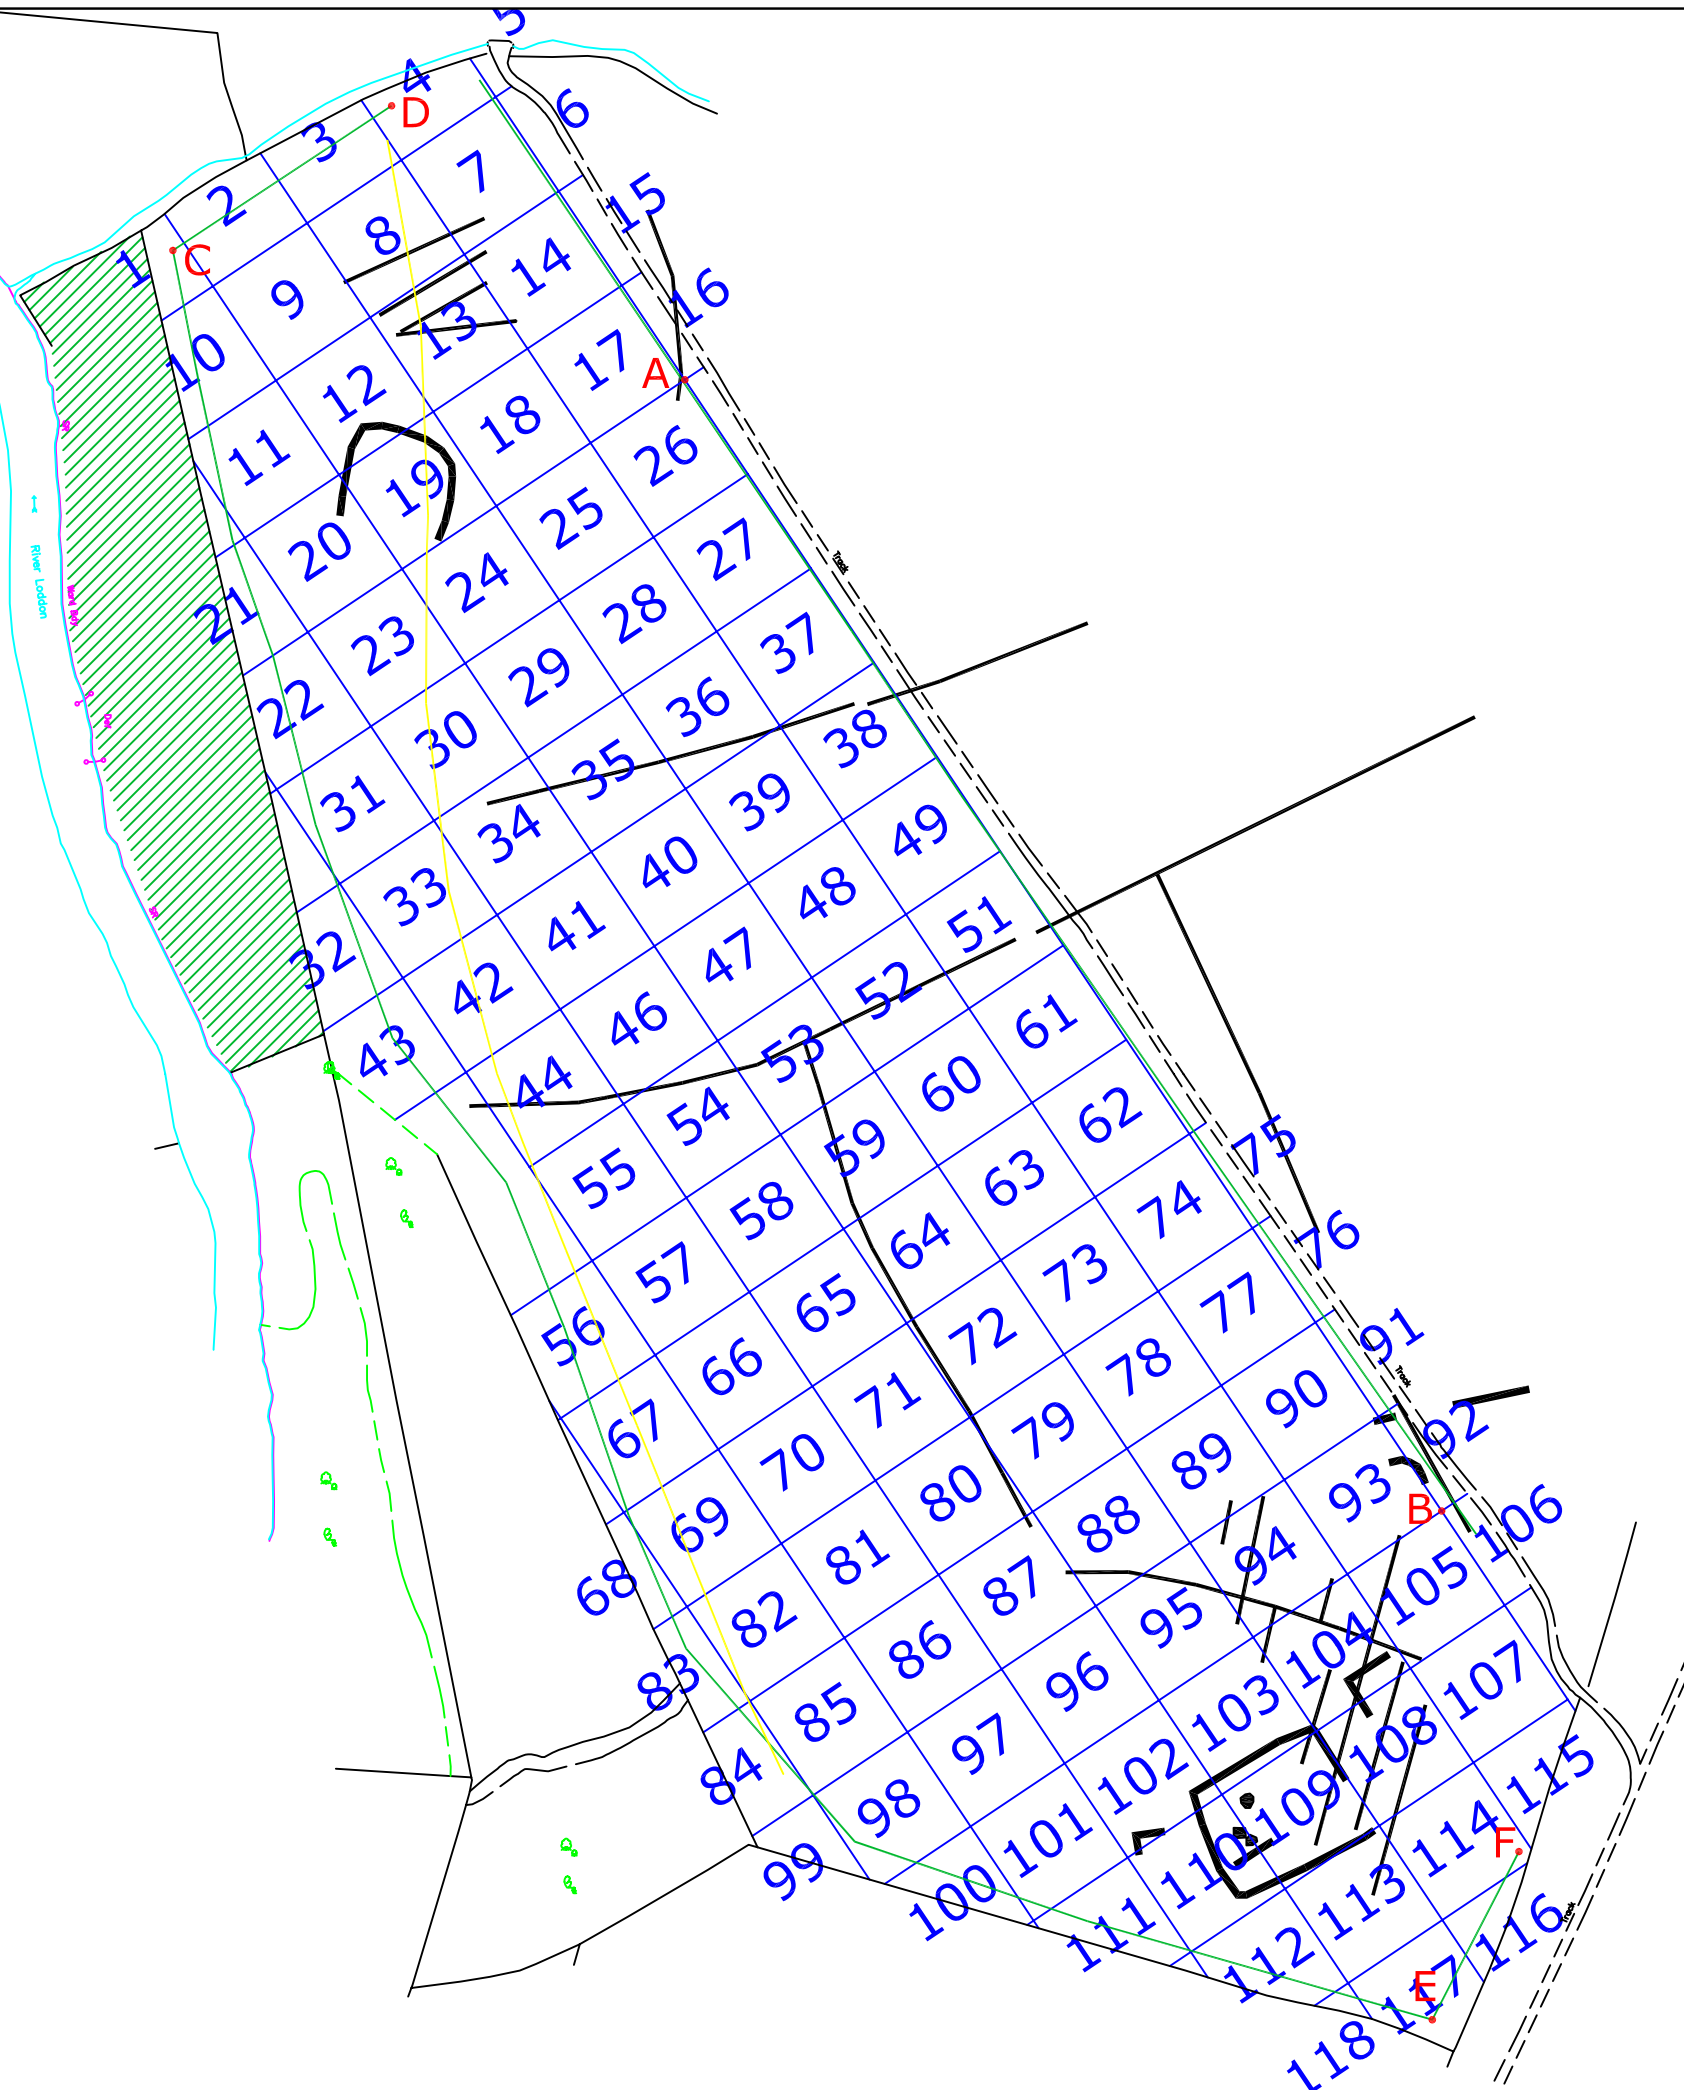

Amendments			
Issue No.	Date	Description	
-	-	-	
REFERENCING INFORMATION			
A-B	360m	A-C	139.69m
C-D	69.43m	A-D	106.15m
		B-E	134.57m
		B-F	92.36m
E-F	50.05m		
OS COORDINATES			
A	477204.501, 170683.889		
B	477405.114, 170384.145		
A-B	Base line		
C,D, E,F	Referencing points		
2	Grid number		
	Line of proposed road		
	Edge of field boundaries and thick vegetation		
	Overgrown vegetation - unable to survey		
	Cropmarks		
Client			
WESSEX ARCHAEOLOGY			
Project Title		Job No.	2216
GEOPHYSICAL SURVEY - HATCH FARM DAIRIES WINNERSH, BERKSHIRE			
Subject			
SITE PLAN SHOWING LOCATION OF SURVEY GRIDS AND REFERENCING			
GEOPHYSICS FOR ARCHAEOLOGY AND ENGINEERING VINEYARD HOUSE UPPER HOOK ROAD UPTON UPON SEVERN UK WR8 0SA T: +44 (0)1684 592266 F: +44 (0)1684 594142 E: info@stratascan.co.uk www.stratascan.co.uk			
Scale 1:2000			
Plot	Checked by	Issue No.	
A3	SAS	01	
Survey date	Drawn by	Figure No.	
OCT 06	HH	02	

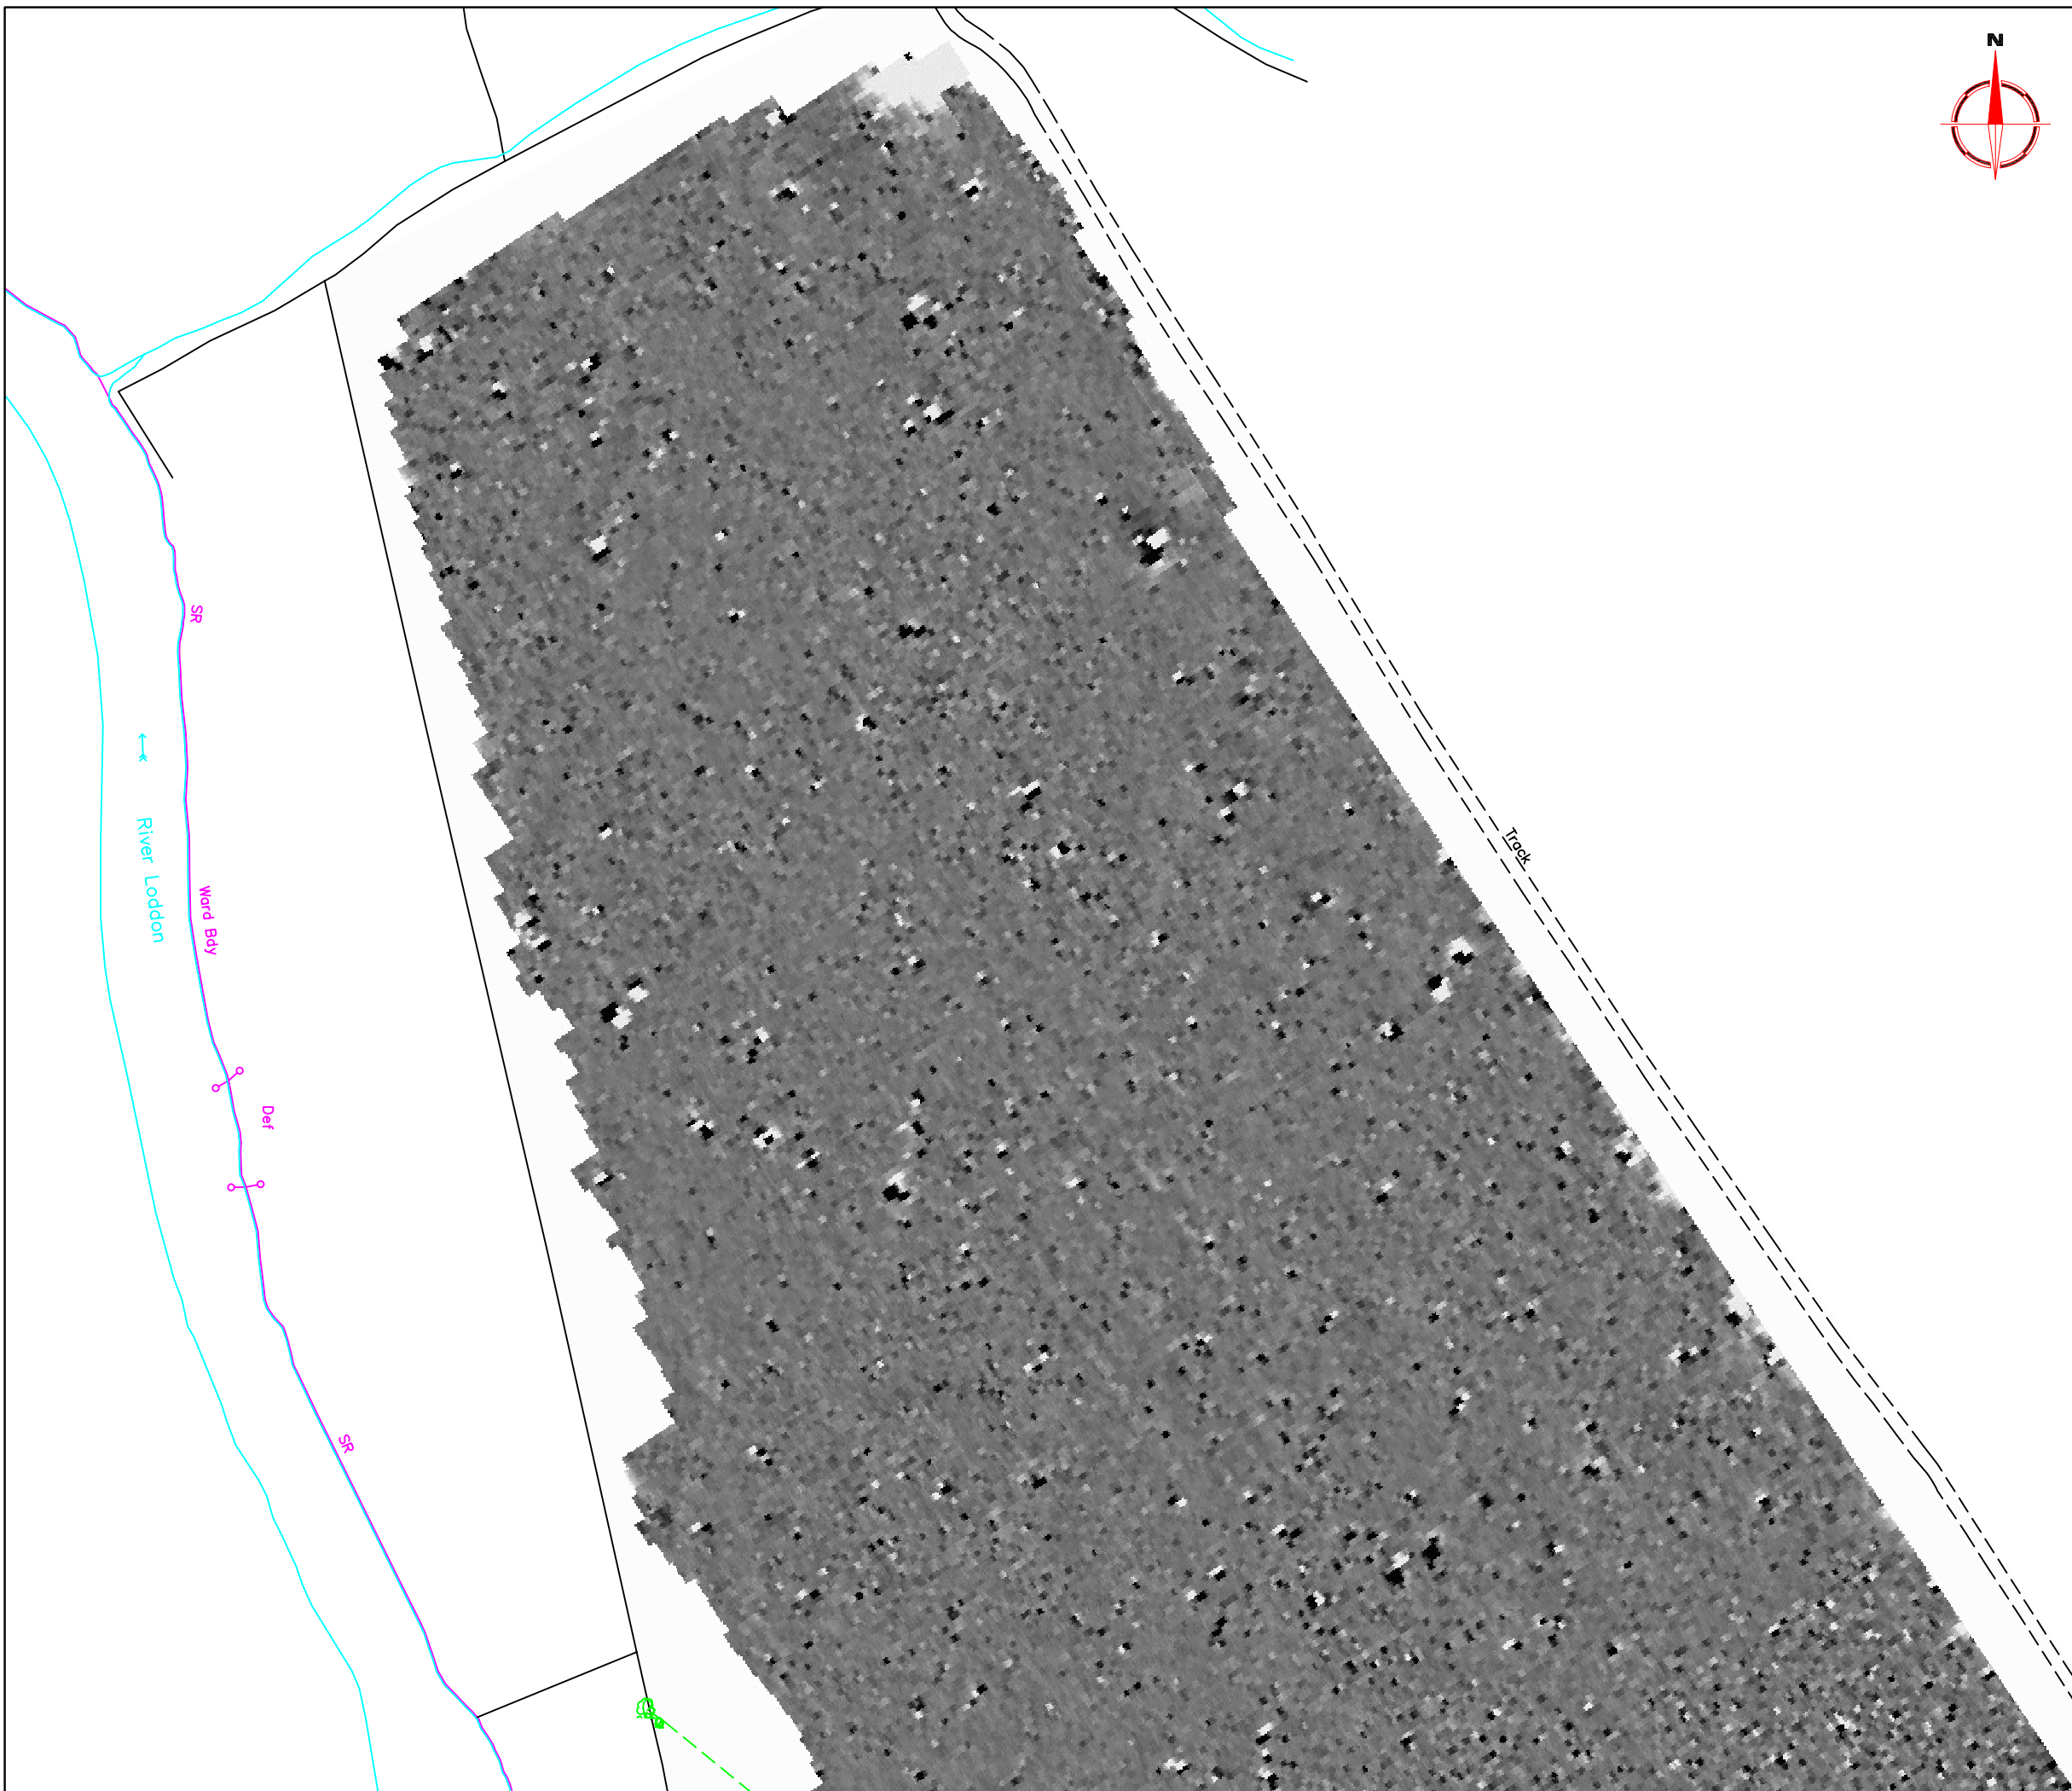

Amendments		
Issue No.	Date	Description
-	-	-
-	-	-

Plotting parameters

Maximum +2nT (black)
Minimum -2nT (white)

-3SD +3SD

+2nT
-2nT

Client
WESSEX ARCHAEOLOGY


Project Title Job No. 2216
GEOPHYSICAL SURVEY -
HATCH FARM DAIRIES
WINNERSH, BERKSHIRE

Subject
**PLOT OF RAW GRADIOMETER DATA
NORTH**

STRATASCAN™
GEOPHYSICS FOR ARCHAEOLOGY
AND ENGINEERING
VINEYARD HOUSE
UPPER HOOK ROAD
UPTON UPON SEVERN
UK
WR8 0SA
T: +44 (0)1684 592266
F: +44 (0)1684 594142
E: info@stratascan.co.uk
www.stratascan.co.uk

Scale 1:1000
0m 10 20 30 40 50

Plot A3	Checked by SAS	Issue No. 01
Survey date OCT 06	Drawn by HH	Figure No. 03

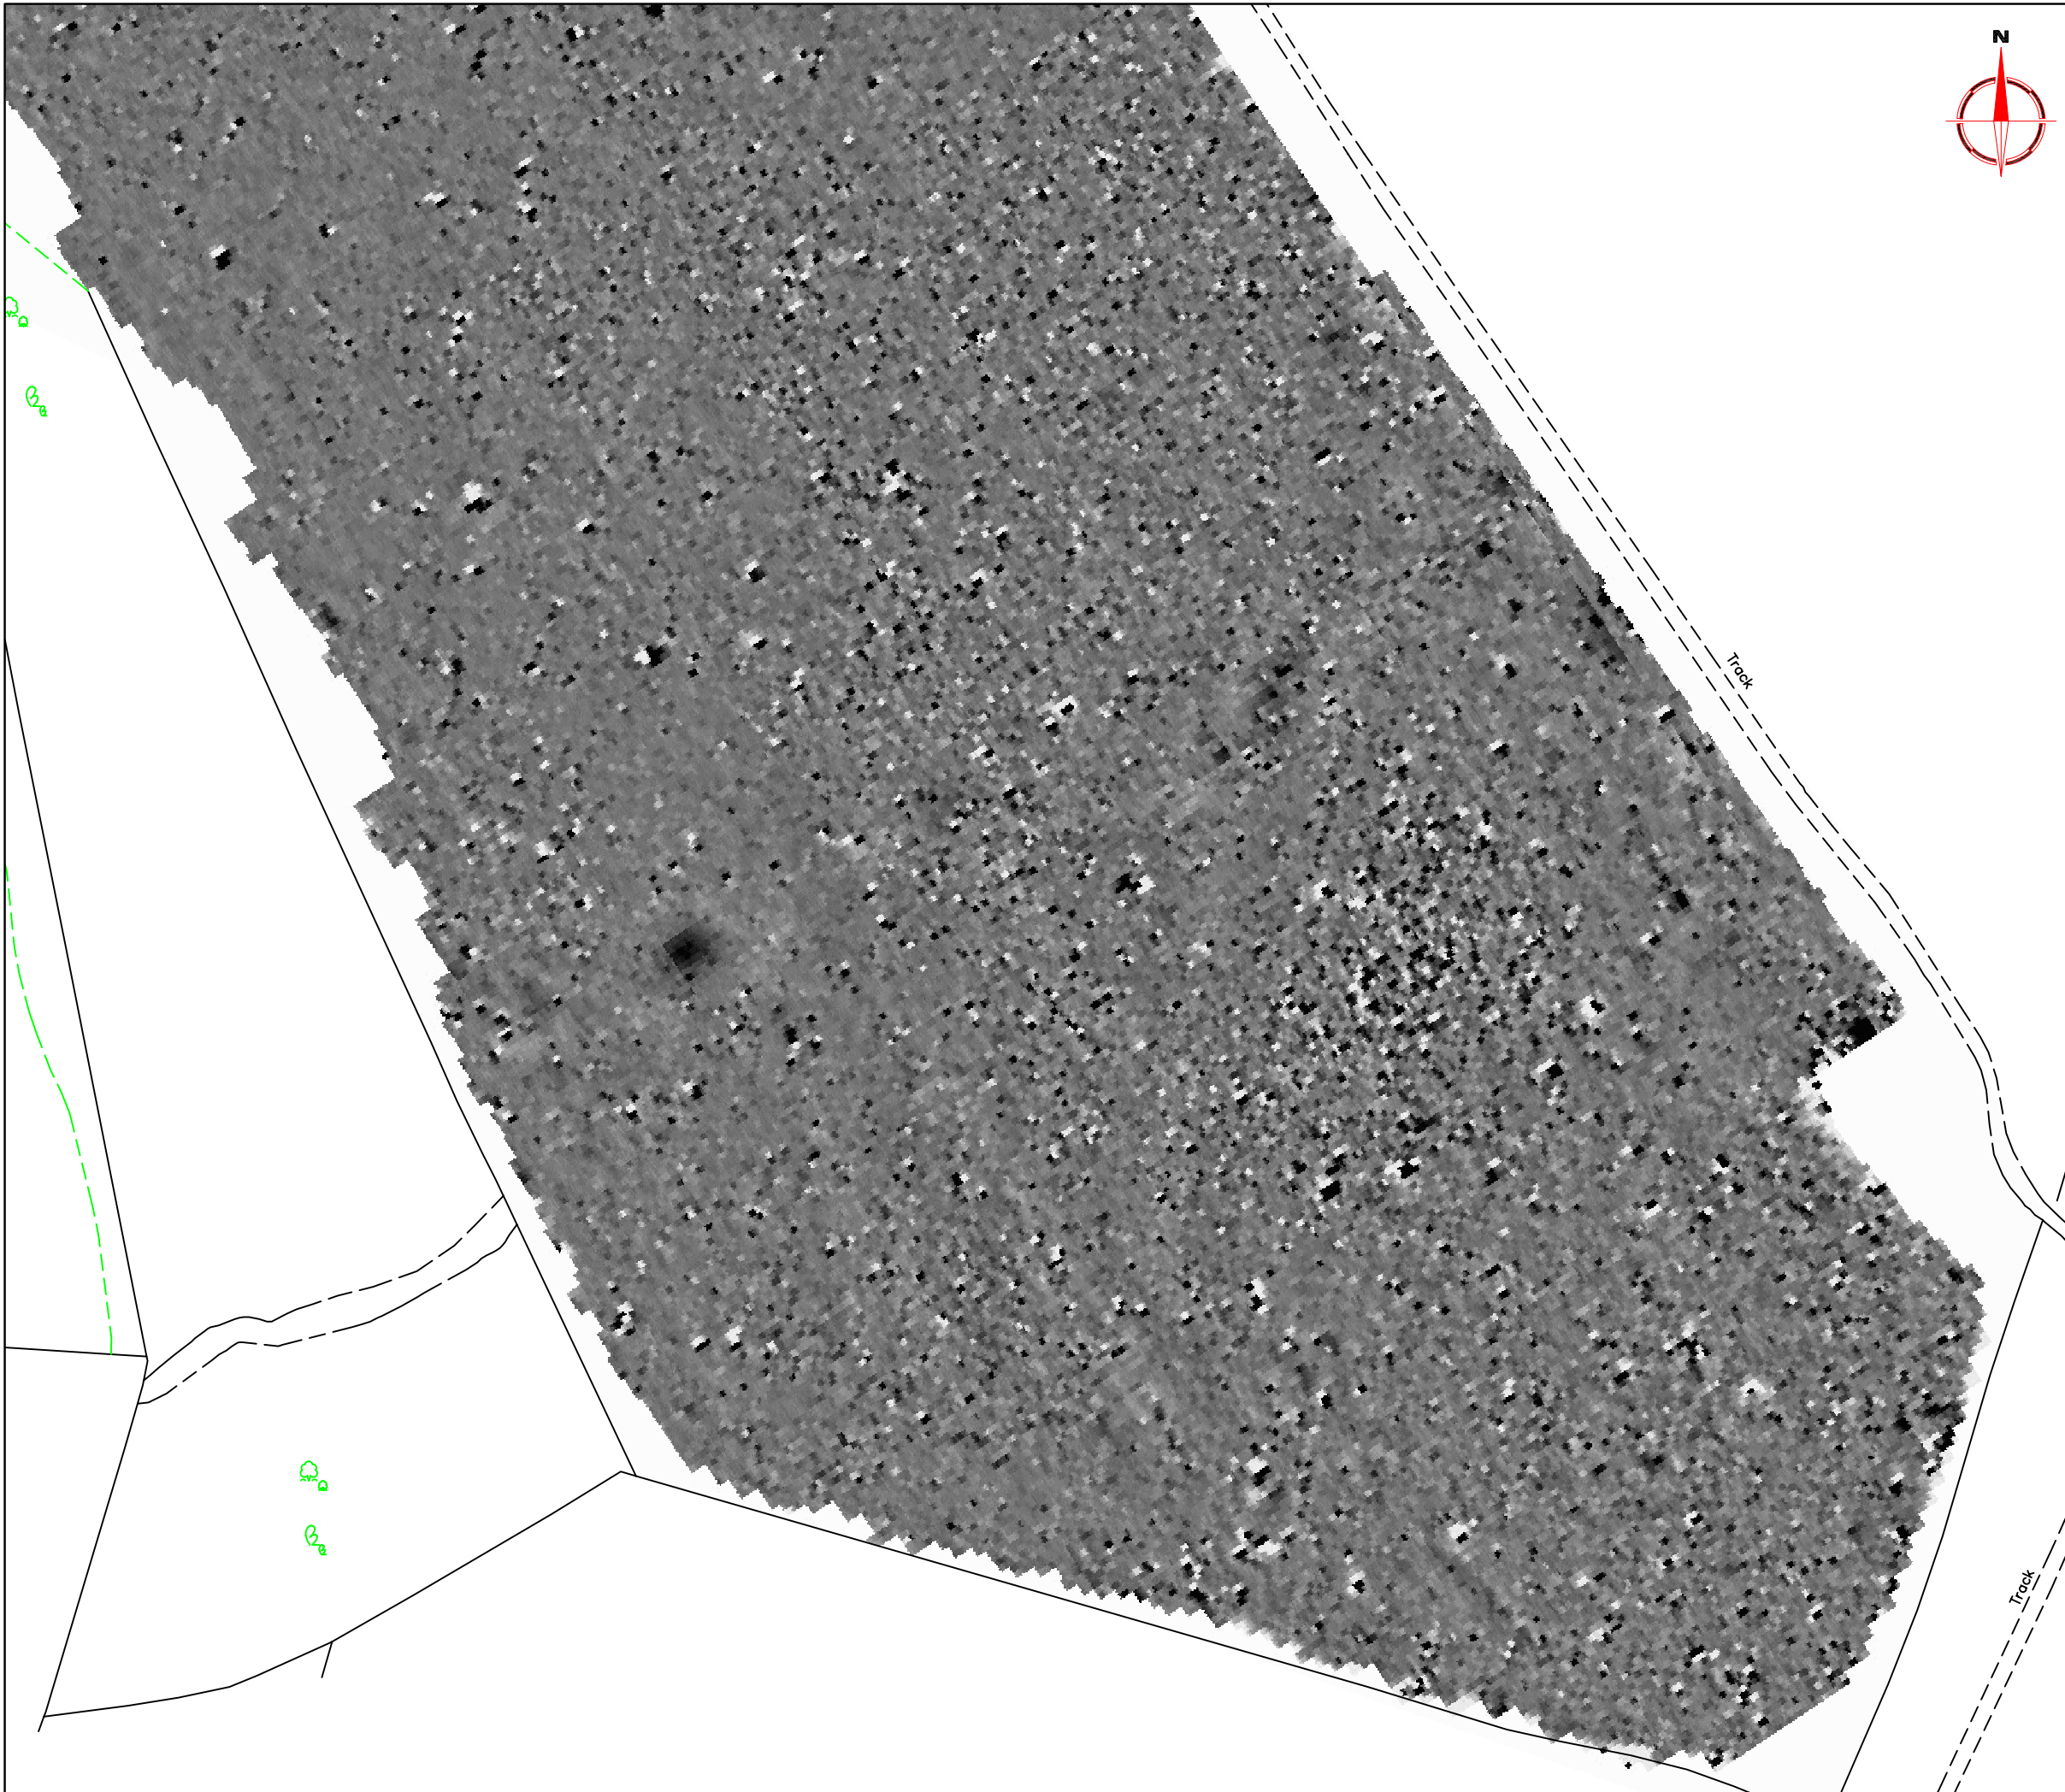

Amendments		
Issue No.	Date	Description
-	-	-
-	-	-

Plotting parameters

Maximum +2nT (black)
Minimum -2nT (white)

-3SD +3SD

Client
WESSEX ARCHAEOLOGY


Project Title Job No. 2216
GEOPHYSICAL SURVEY -
HATCH FARM DAIRIES
WINNERSH, BERKSHIRE

Subject
**PLOT OF RAW GRADIOMETER DATA
SOUTH**

STRATASCAN™
GEOPHYSICS FOR ARCHAEOLOGY
AND ENGINEERING
VINEYARD HOUSE
UPPER HOOK ROAD
UPTON UPON SEVERN
UK
WR8 0SA
T: +44 (0)1684 592266
F: +44 (0)1684 594142
E: info@stratascan.co.uk
www.stratascan.co.uk

Scale 1:1000
0m 10 20 30 40 50

Plot A3	Checked by SAS	Issue No. 01
Survey date OCT 06	Drawn by HH	Figure No. 04

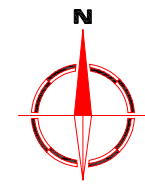

Amendments		
Issue No.	Date	Description
-	-	-
-	-	-

Plotting parameters	200nT
+40nT	160nT
(Positive values displace above the trace line. Hidden values have not been plotted. Data clipped at 300nT)	120nT
	80nT
	40nT
	0nT

Client
WESSEX ARCHAEOLOGY

Project Title
GEOPHYSICAL SURVEY -
HATCH FARM DAIRIES
WINNERSH, BERKSHIRE


Job No. 2216

Subject
**TRACE PLOT OF GRADIOMETER DATA
SHOWING POSITIVE VALUES
NORTH**

STRATASCAN™
GEOPHYSICS FOR ARCHAEOLOGY
AND ENGINEERING
VINEYARD HOUSE
UPPER HOOK ROAD
UPTON UPON SEVERN
UK
WR8 0SA
T: +44 (0)1684 592266
F: +44 (0)1684 594142
E: info@stratascan.co.uk
www.stratascan.co.uk

Scale
1:1000

Plot A3	Checked by SAS	Issue No. 01
Survey date OCT 06	Drawn by HH	Figure No. 05

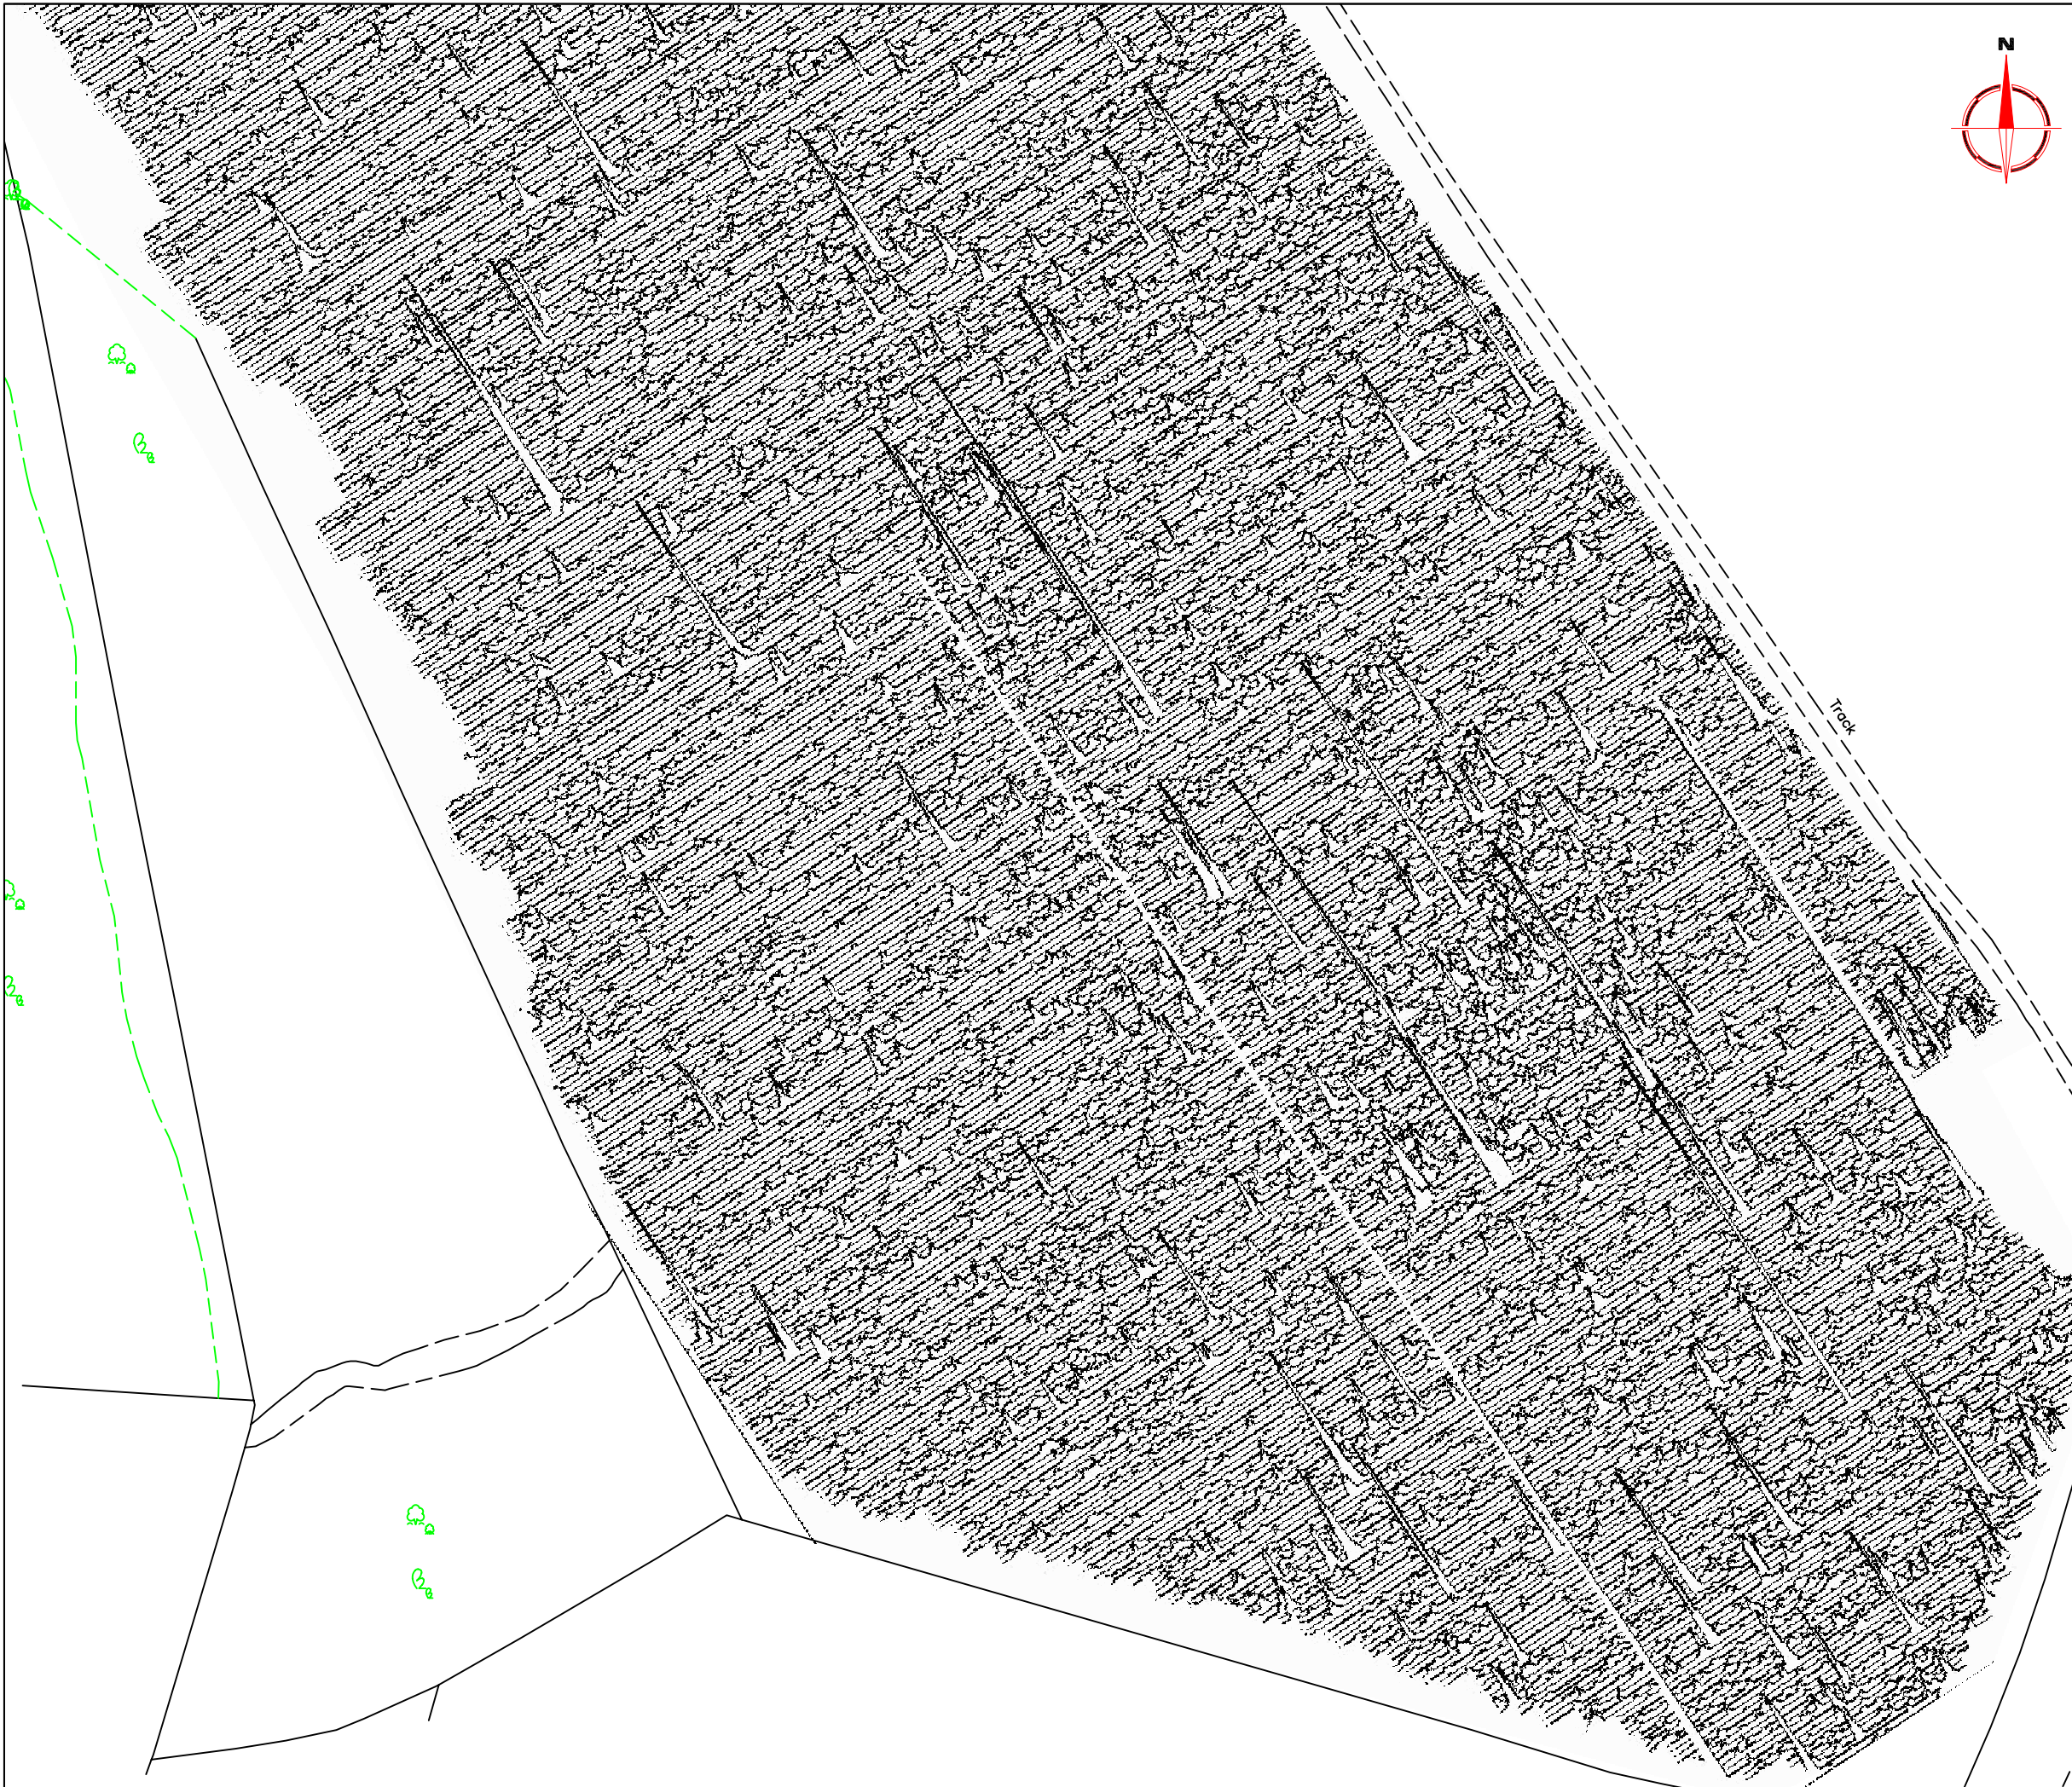

Amendments		
Issue No.	Date	Description
-	-	-
-	-	-

Plotting parameters	200nT
+40nT	160nT
(Positive values displace above the trace line. Hidden values have not been plotted. Data clipped at 300nT)	120nT
	80nT
	40nT
	0nT

Client
WESSEX ARCHAEOLOGY

Project Title **GEOPHYSICAL SURVEY - HATCH FARM DAIRIES WINNERSH, BERKSHIRE** Job No. **2216**



Subject
TRACE PLOT OF GRADIOMETER DATA SHOWING POSITIVE VALUES SOUTH

STRATASCAN™
GEOPHYSICS FOR ARCHAEOLOGY
AND ENGINEERING
VINEYARD HOUSE
UPPER HOOK ROAD
UPTON UPON SEVERN
UK
WR8 0SA
T: +44 (0)1684 592266
F: +44 (0)1684 594142
E: info@stratascan.co.uk
www.stratascan.co.uk



Scale **1:1000** 0m 10 20 30 40 50

Plot A3	Checked by SAS	Issue No. 01
Survey date OCT 06	Drawn by HH	Figure No. 06

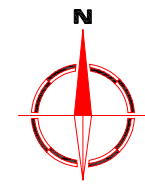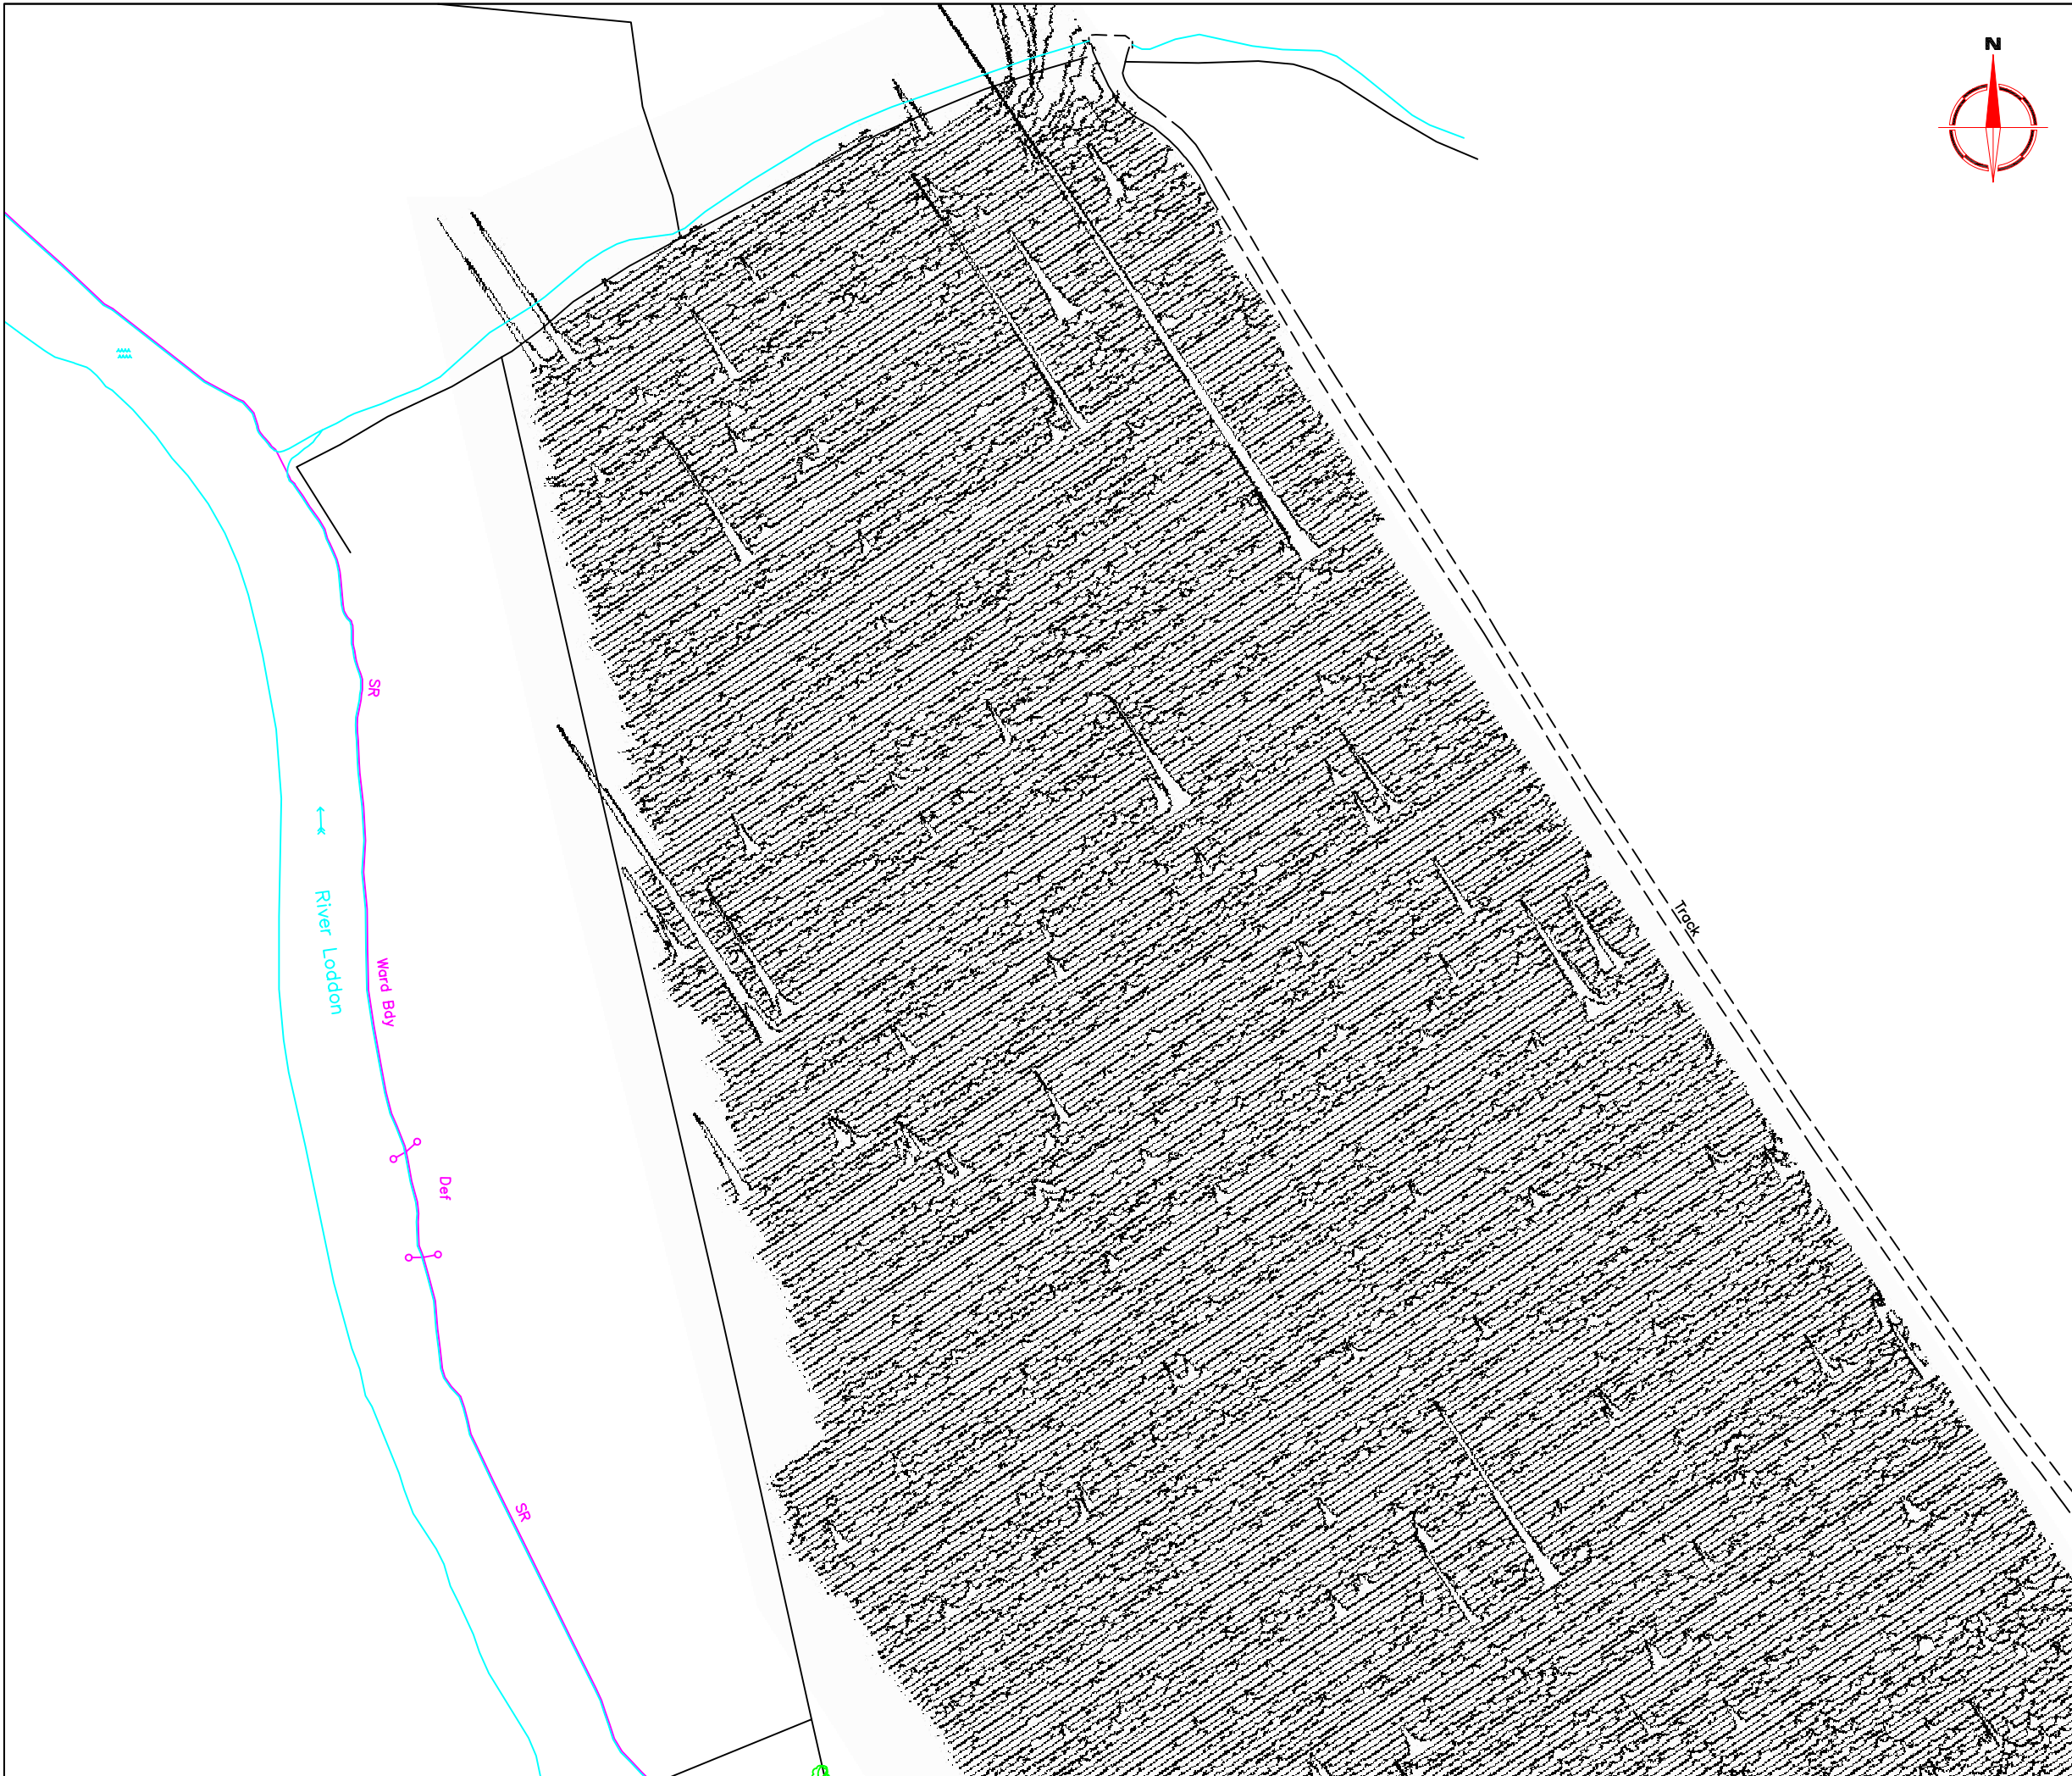

Amendments		
Issue No.	Date	Description
-	-	-
-	-	-

Plotting parameters	-200nT
-40nT	-160nT
(Negative values displace above the trace line. Hidden values have not been plotted. Data clipped at -300nT)	-120nT
	-80nT
	-40nT
	0nT

Client
WESSEX ARCHAEOLOGY

Project Title **GEOPHYSICAL SURVEY - HATCH FARM DAIRIES WINNERSH, BERKSHIRE** Job No. **2216**


Subject
TRACE PLOT OF GRADIOMETER DATA SHOWING NEGATIVE VALUES NORTH

STRATASCAN™
 GEOPHYSICS FOR ARCHAEOLOGY
 AND ENGINEERING
 VINEYARD HOUSE
 UPPER HOOK ROAD
 UPTON UPON SEVERN
 UK
 WR8 0SA
 T: +44 (0)1684 592266
 F: +44 (0)1684 594142
 E: info@stratascan.co.uk
 www.stratascan.co.uk



Scale **1:1000**
 0m 10 20 30 40 50

Plot A3	Checked by SAS	Issue No. 01
Survey date OCT 06	Drawn by HH	Figure No. 07

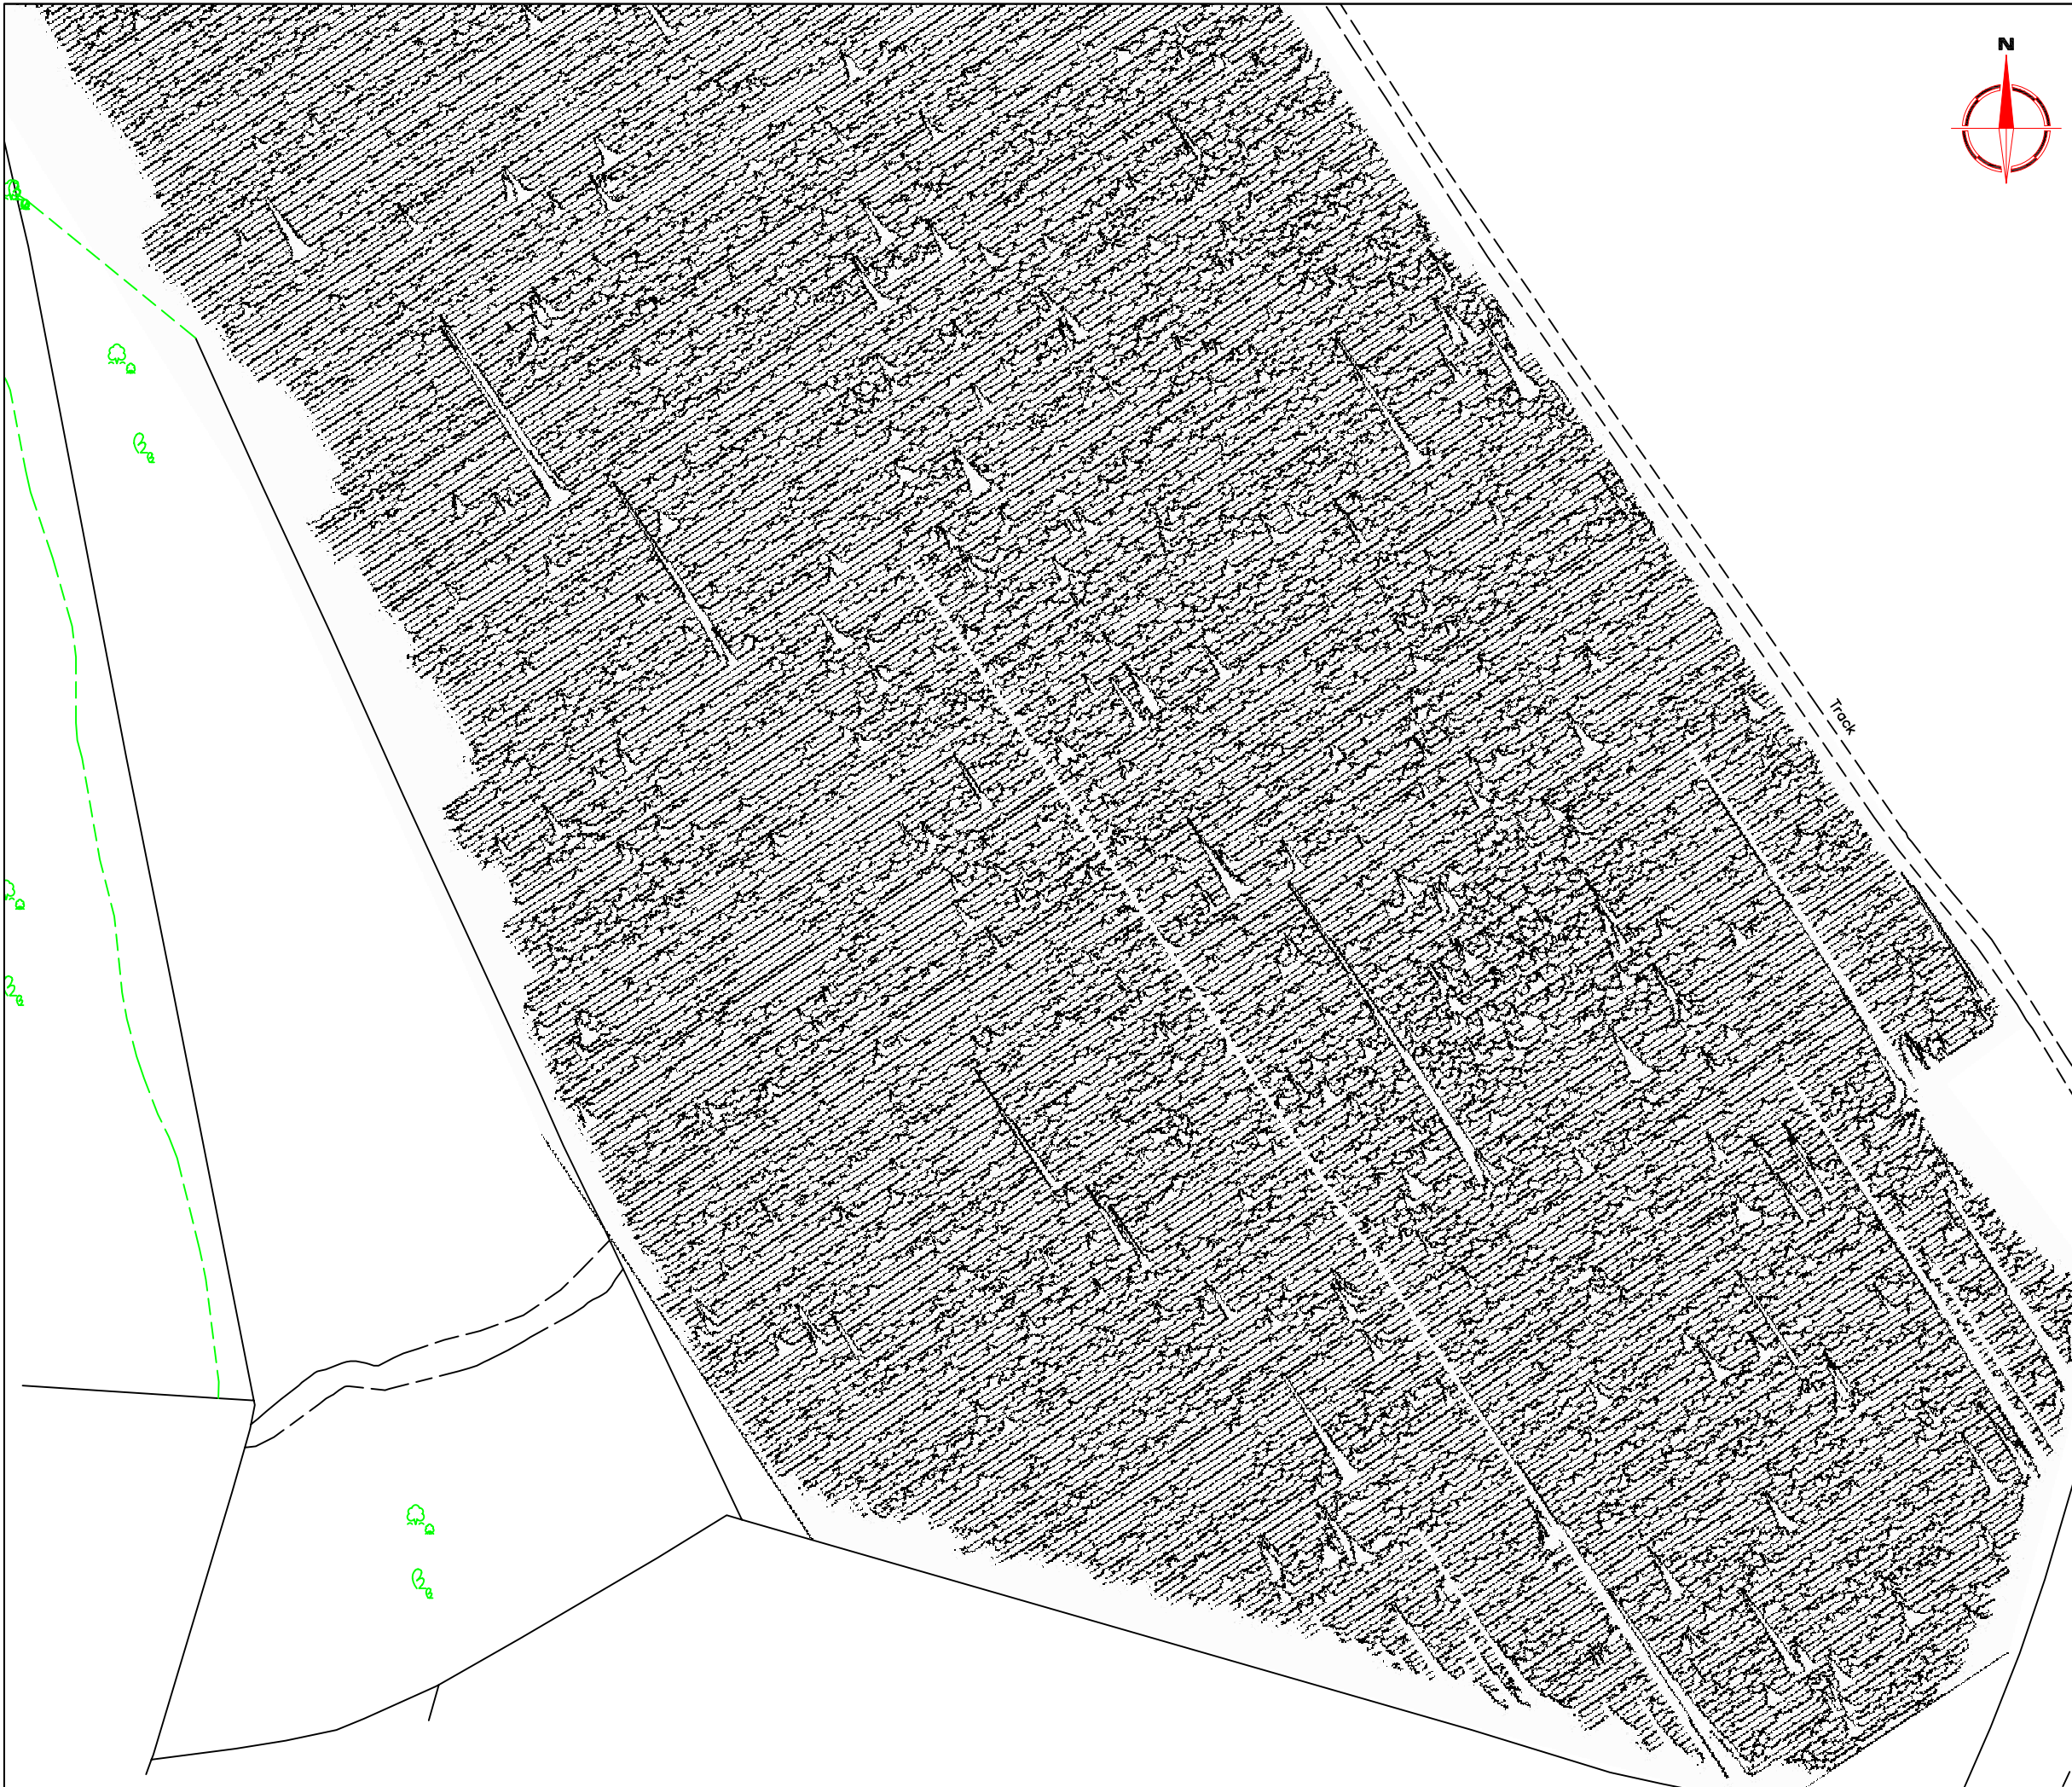

Amendments		
Issue No.	Date	Description
-	-	-

Plotting parameters	-200nT
-40nT	-160nT
(Negative values displace above the trace line. Hidden values have not been plotted. Data clipped at -300nT)	-120nT
	-80nT
	-40nT
	0nT

Client
WESSEX ARCHAEOLOGY

Project Title **GEOPHYSICAL SURVEY -** Job No. **2216**
HATCH FARM DAIRIES
WINNERSH, BERKSHIRE


Subject
TRACE PLOT OF GRADIOMETER DATA
SHOWING NEGATIVE VALUES
SOUTH

STRATASCAN™
GEOPHYSICS FOR ARCHAEOLOGY
AND ENGINEERING
VINEYARD HOUSE
UPPER HOOK ROAD
UPTON UPON SEVERN
UK
WR8 0SA
T: +44 (0)1684 592266
F: +44 (0)1684 594142
E: info@stratascan.co.uk
www.stratascan.co.uk




Scale **1:1000**
0m 10 20 30 40 50

Plot A3	Checked by SAS	Issue No. 01
Survey date OCT 06	Drawn by HH	Figure No. 08

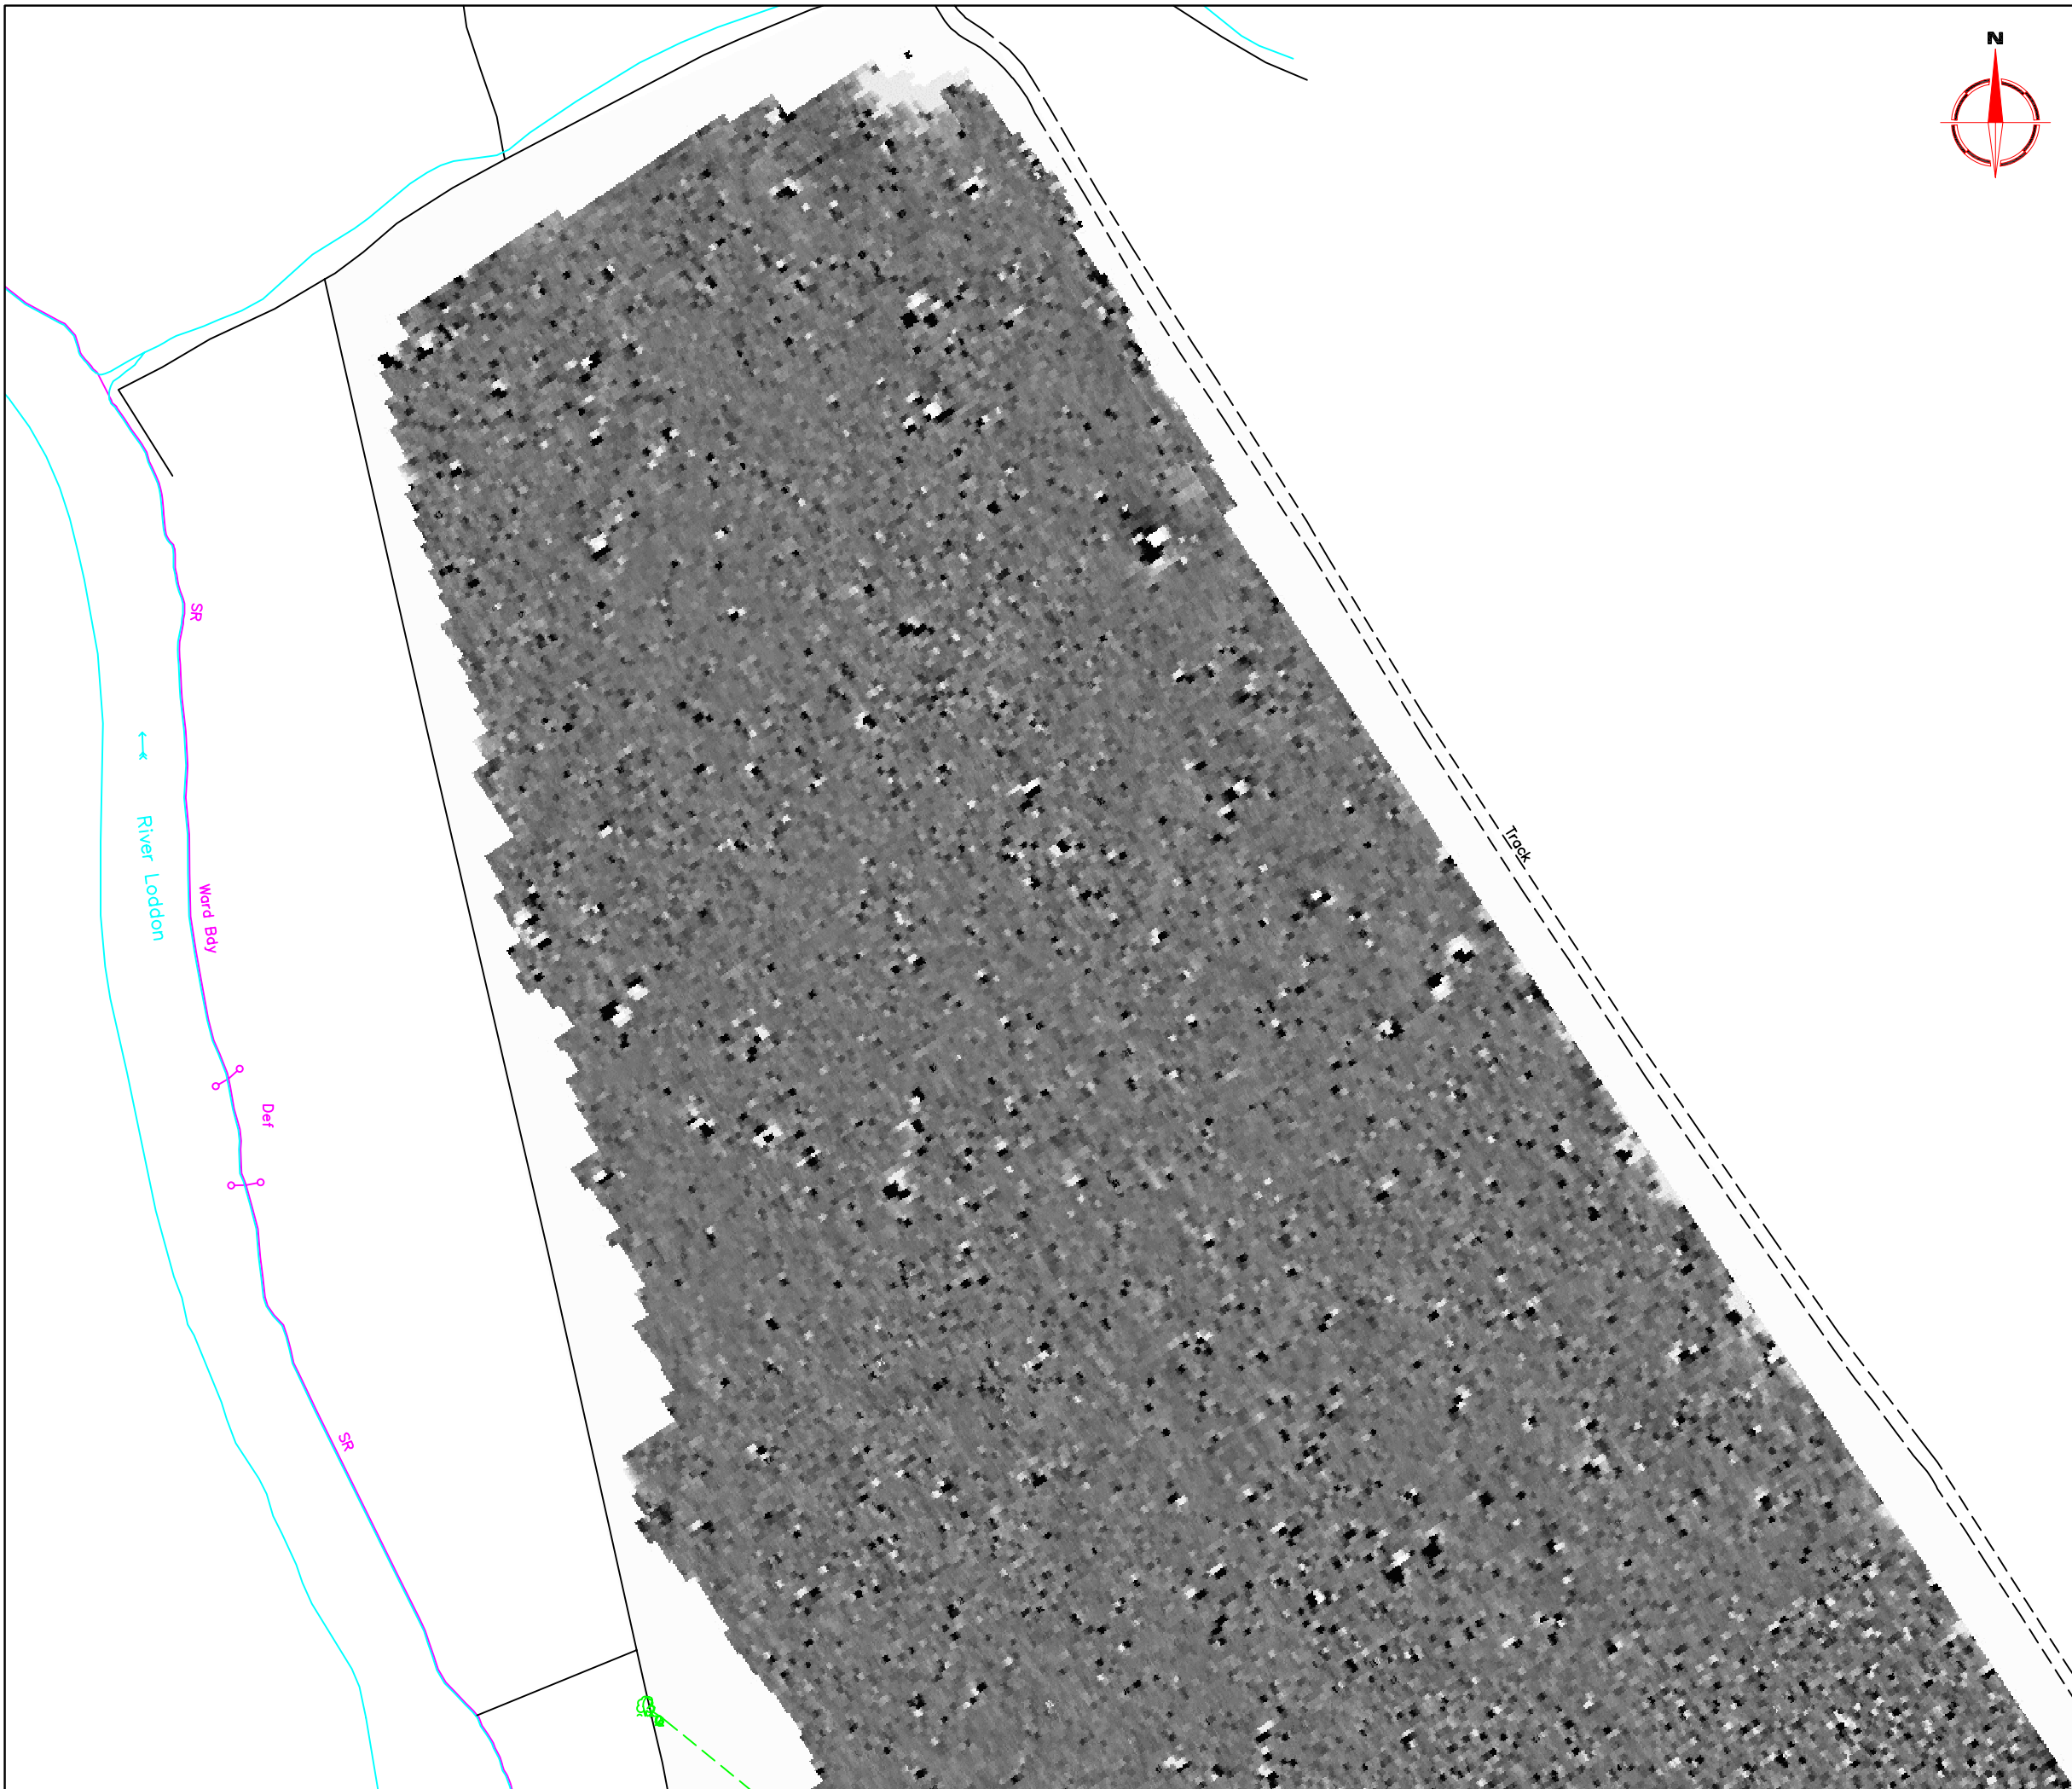

Amendments		
Issue No.	Date	Description
-	-	-
-	-	-

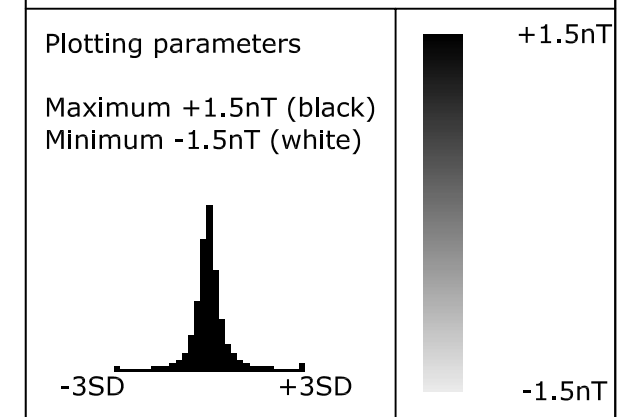


Client
WESSEX ARCHAEOLOGY


Project Title **GEOPHYSICAL SURVEY - HATCH FARM DAIRIES WINNERSH, BERKSHIRE** Job No. **2216**

Subject
PLOT OF PROCESSED GRADIOMETER DATA NORTH


STRATASCAN™
GEOPHYSICS FOR ARCHAEOLOGY
AND ENGINEERING
VINEYARD HOUSE
UPPER HOOK ROAD
UPTON UPON SEVERN
UK
WR8 0SA
T: +44 (0)1684 592266
F: +44 (0)1684 594142
E: info@stratascan.co.uk
www.stratascan.co.uk

 

Plot A3	Checked by SAS	Issue No. 01
Survey date OCT 06	Drawn by HH	Figure No. 09

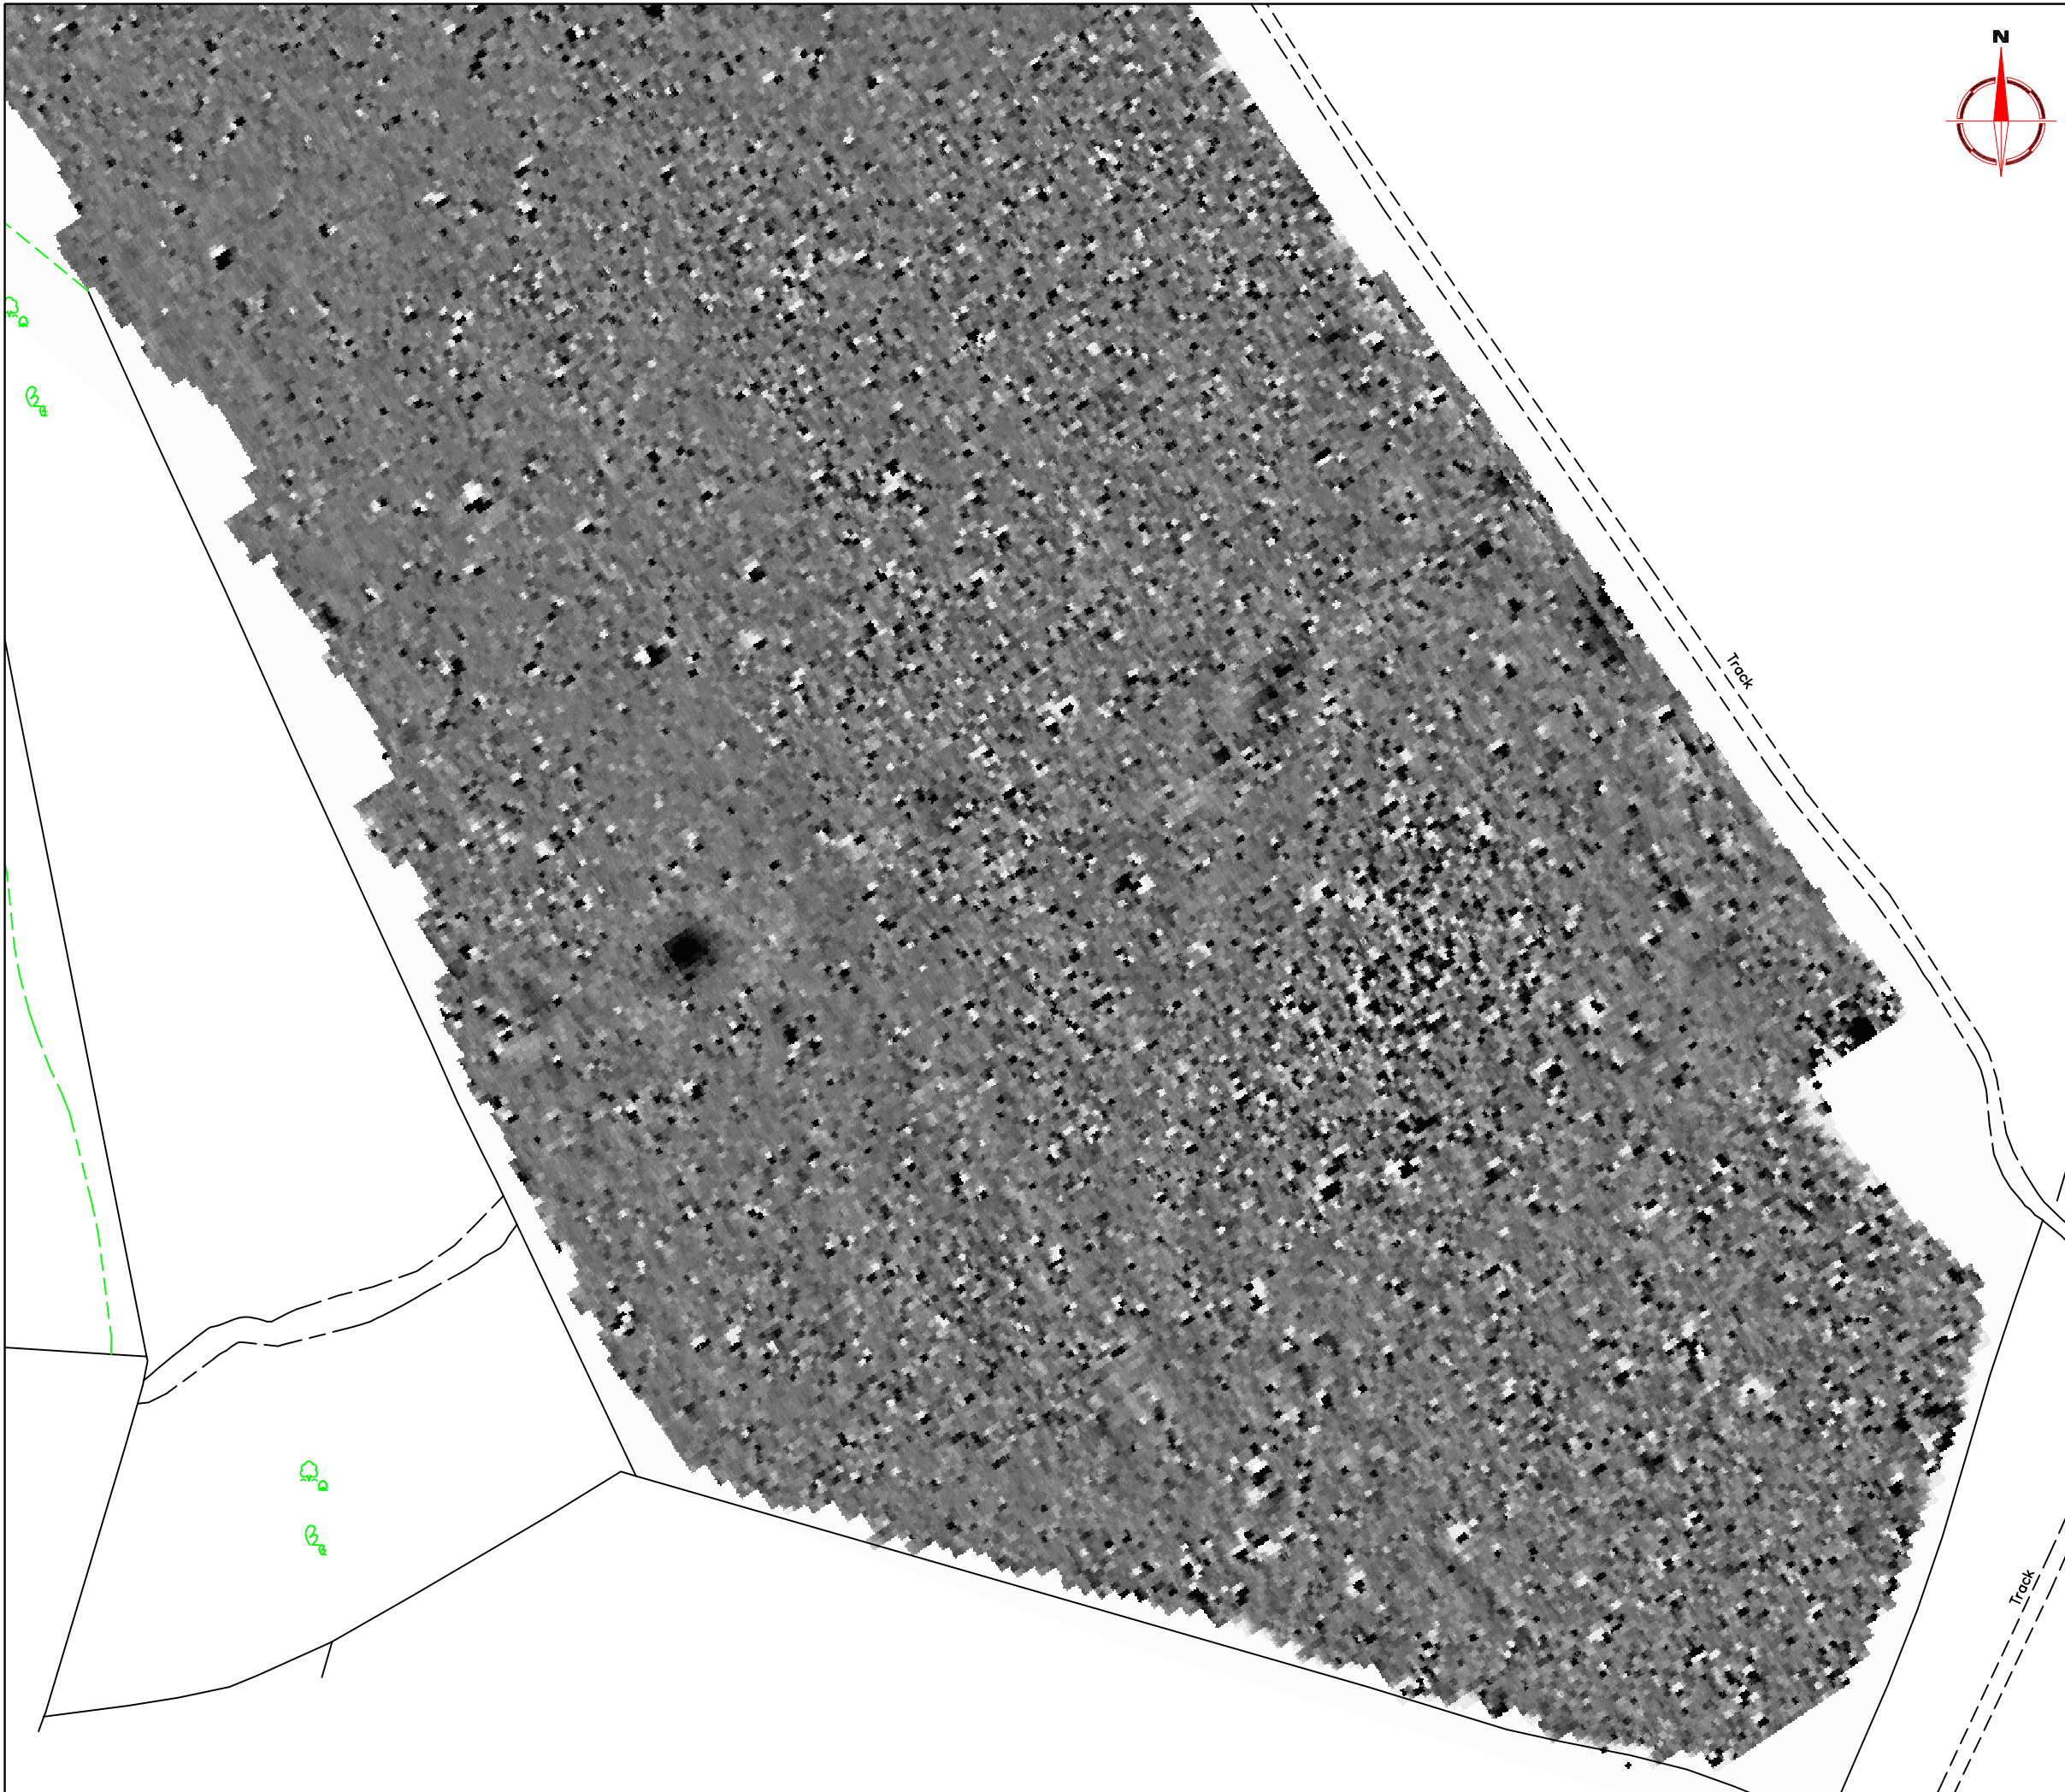

Amendments		
Issue No.	Date	Description
-	-	-
-	-	-

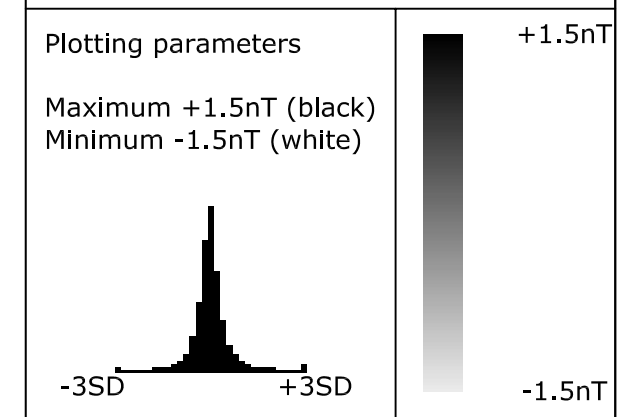


Client
WESSEX ARCHAEOLOGY


Project Title **GEOPHYSICAL SURVEY - HATCH FARM DAIRIES WINNERSH, BERKSHIRE** Job No. **2216**

Subject
PLOT OF PROCESSED GRADIOMETER DATA SOUTH

STRATASCAN™
GEOPHYSICS FOR ARCHAEOLOGY
AND ENGINEERING
VINEYARD HOUSE
UPPER HOOK ROAD
UPTON UPON SEVERN
UK
WR8 0SA
T: +44 (0)1684 592266
F: +44 (0)1684 594142
E: info@stratascan.co.uk
www.stratascan.co.uk

 

Plot A3	Checked by SAS	Issue No. 01
Survey date OCT 06	Drawn by HH	Figure No. 10

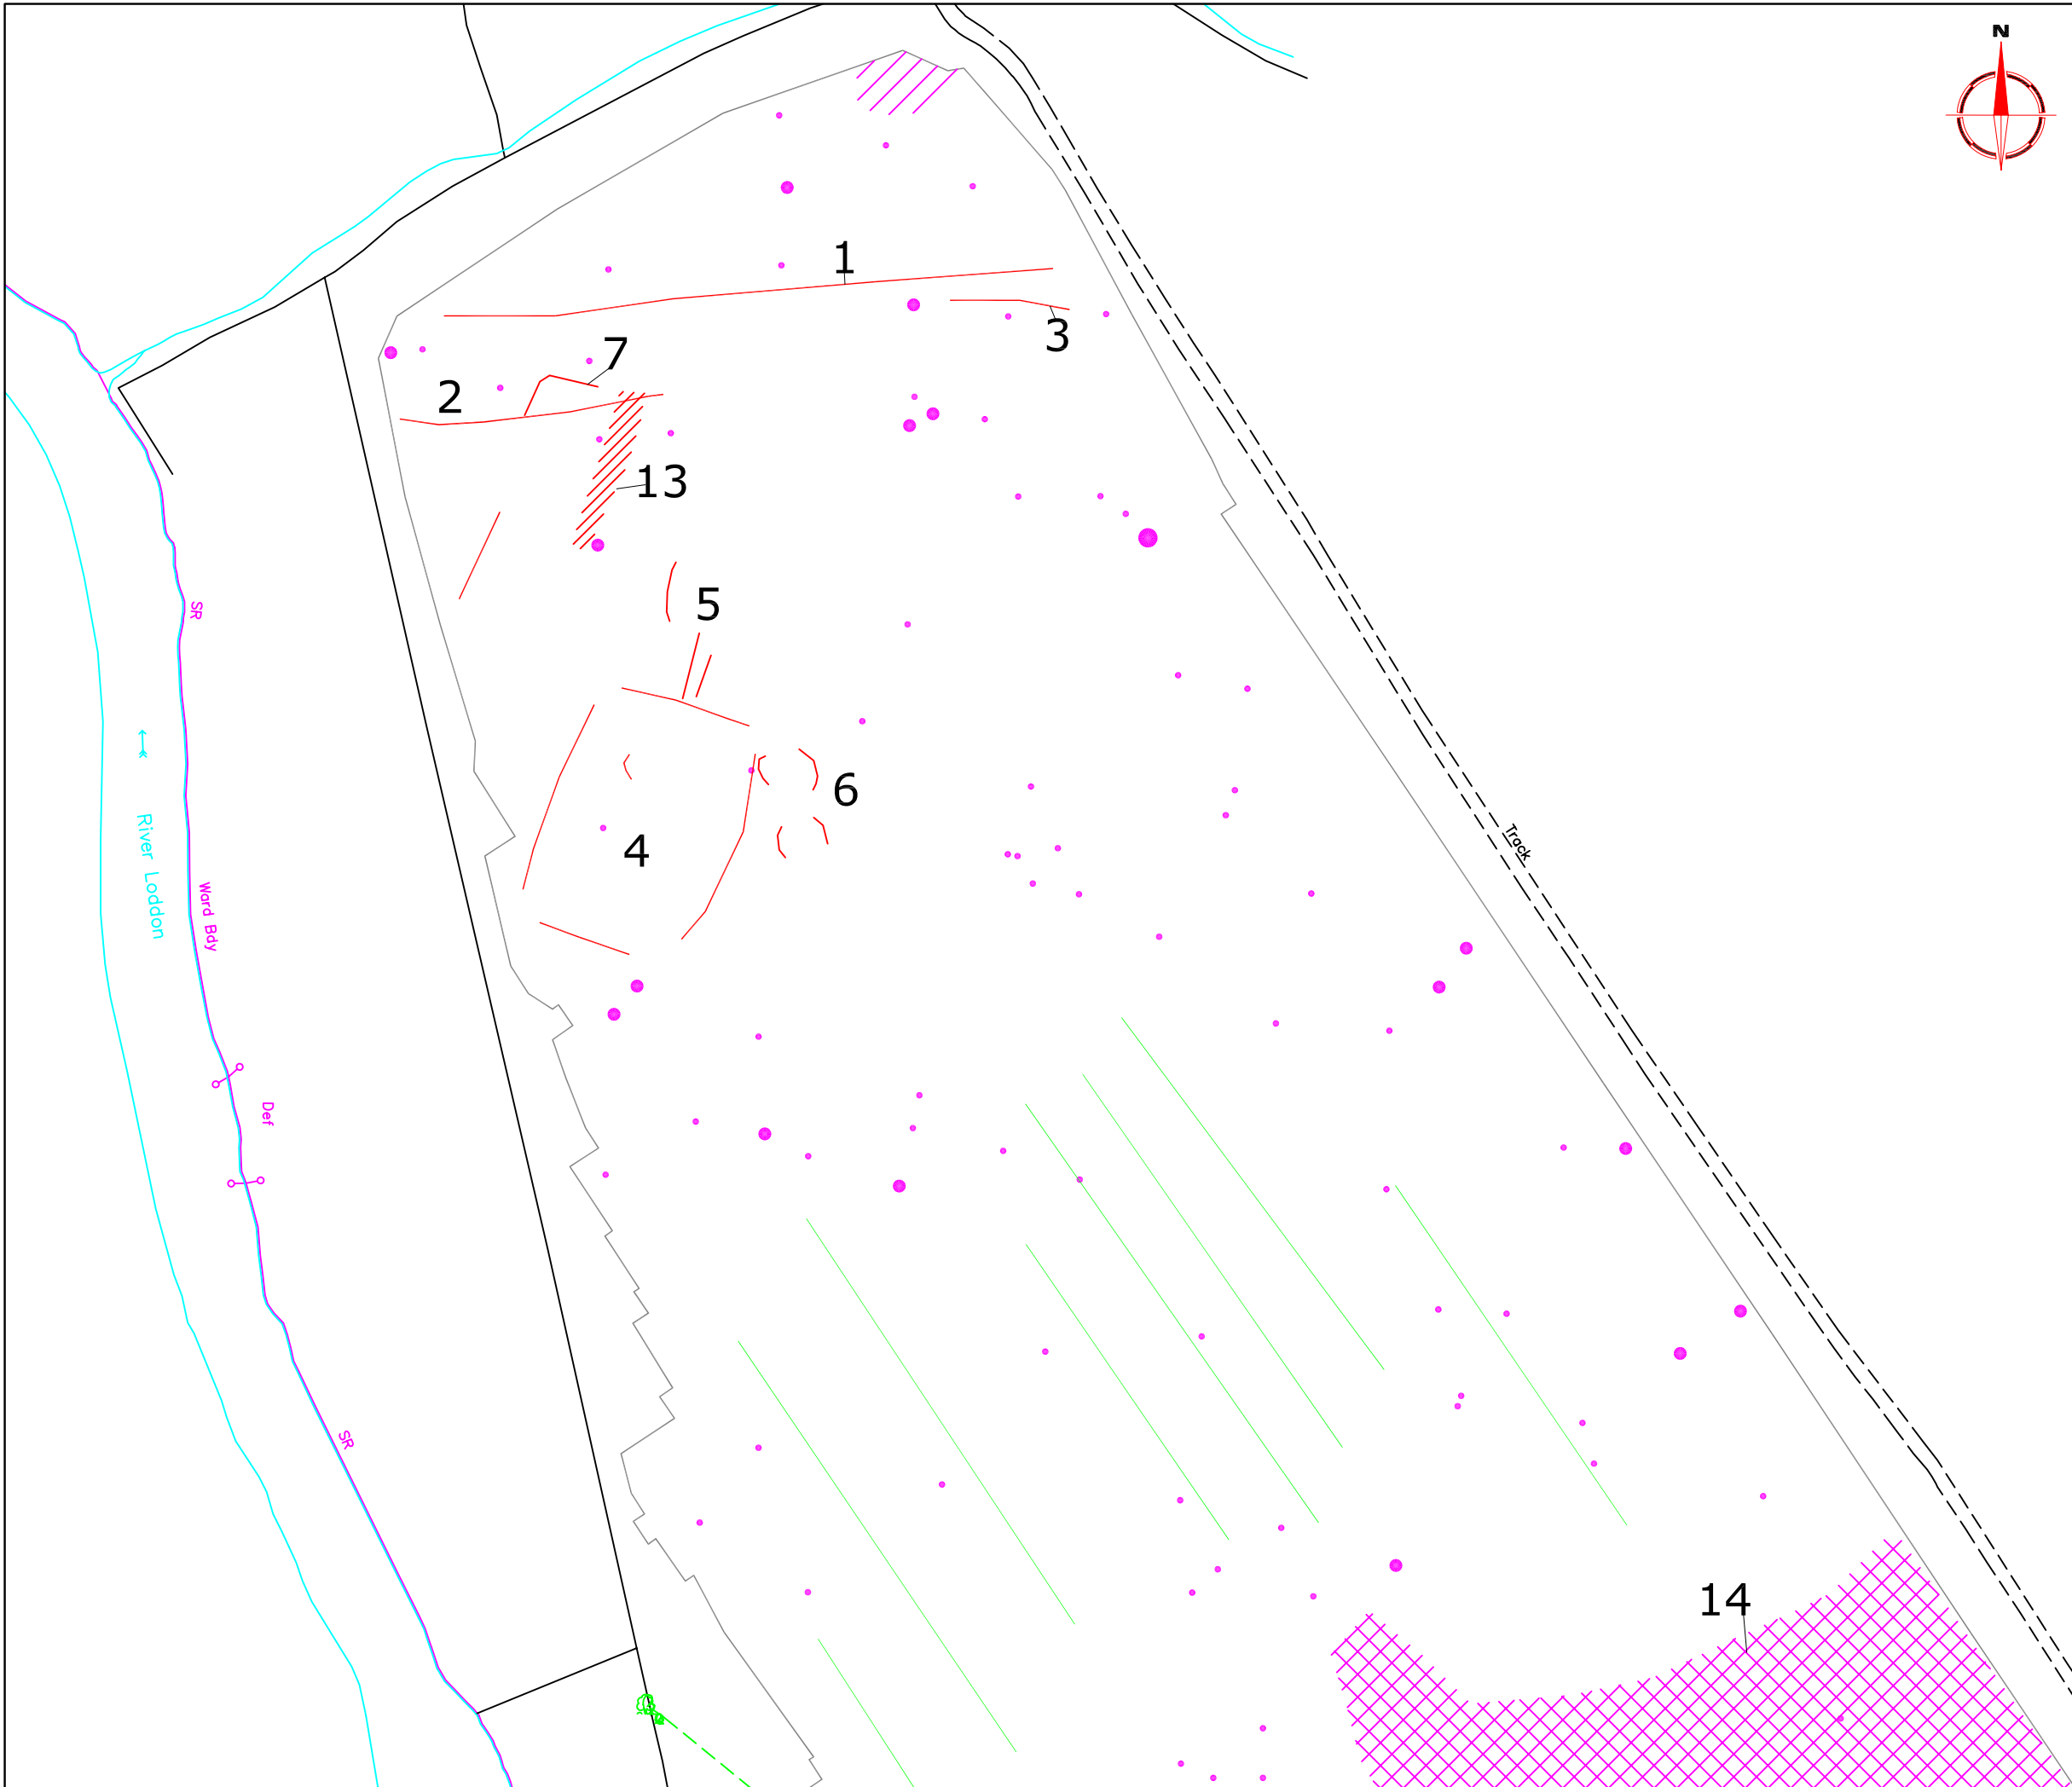

Amendments		
Issue No.	Date	Description
-	-	-
-	-	-

KEY	
	Positive anomaly with associated negative response - ferrous object
	Positive linear anomaly - cut feature of possible archaeological origin
	Positive linear anomaly - agricultural mark
	Positive area anomaly - possible cut feature or area of ground disturbance of archaeological origin
	Area of magnetic debris - possible ground disturbance
	Area of magnetic disturbance - caused by nearby field boundaries
	Area of magnetic variation - possible geological/pedological response

Client
WESSEX ARCHAEOLOGY

Project Title **GEOPHYSICAL SURVEY - HATCH FARM DAIRIES WINNERSH, BERKSHIRE** Job No. **2216**


Subject **ABSTRACTION AND INTERPRETATION OF GRADIOMETER ANOMALIES NORTH**

STRATASCAN™
GEOPHYSICS FOR ARCHAEOLOGY AND ENGINEERING
 VINEYARD HOUSE
 UPPER HOOK ROAD
 UPTON UPON SEVERN
 UK
 WR8 0SA
 T: +44 (0)1684 592266
 F: +44 (0)1684 594142
 E: info@stratascan.co.uk
 www.stratascan.co.uk



Scale **1:1000**
 0m 10 20 30 40 50

Plot A3	Checked by SAS	Issue No. 01
Survey date OCT 06	Drawn by HH	Figure No. 11

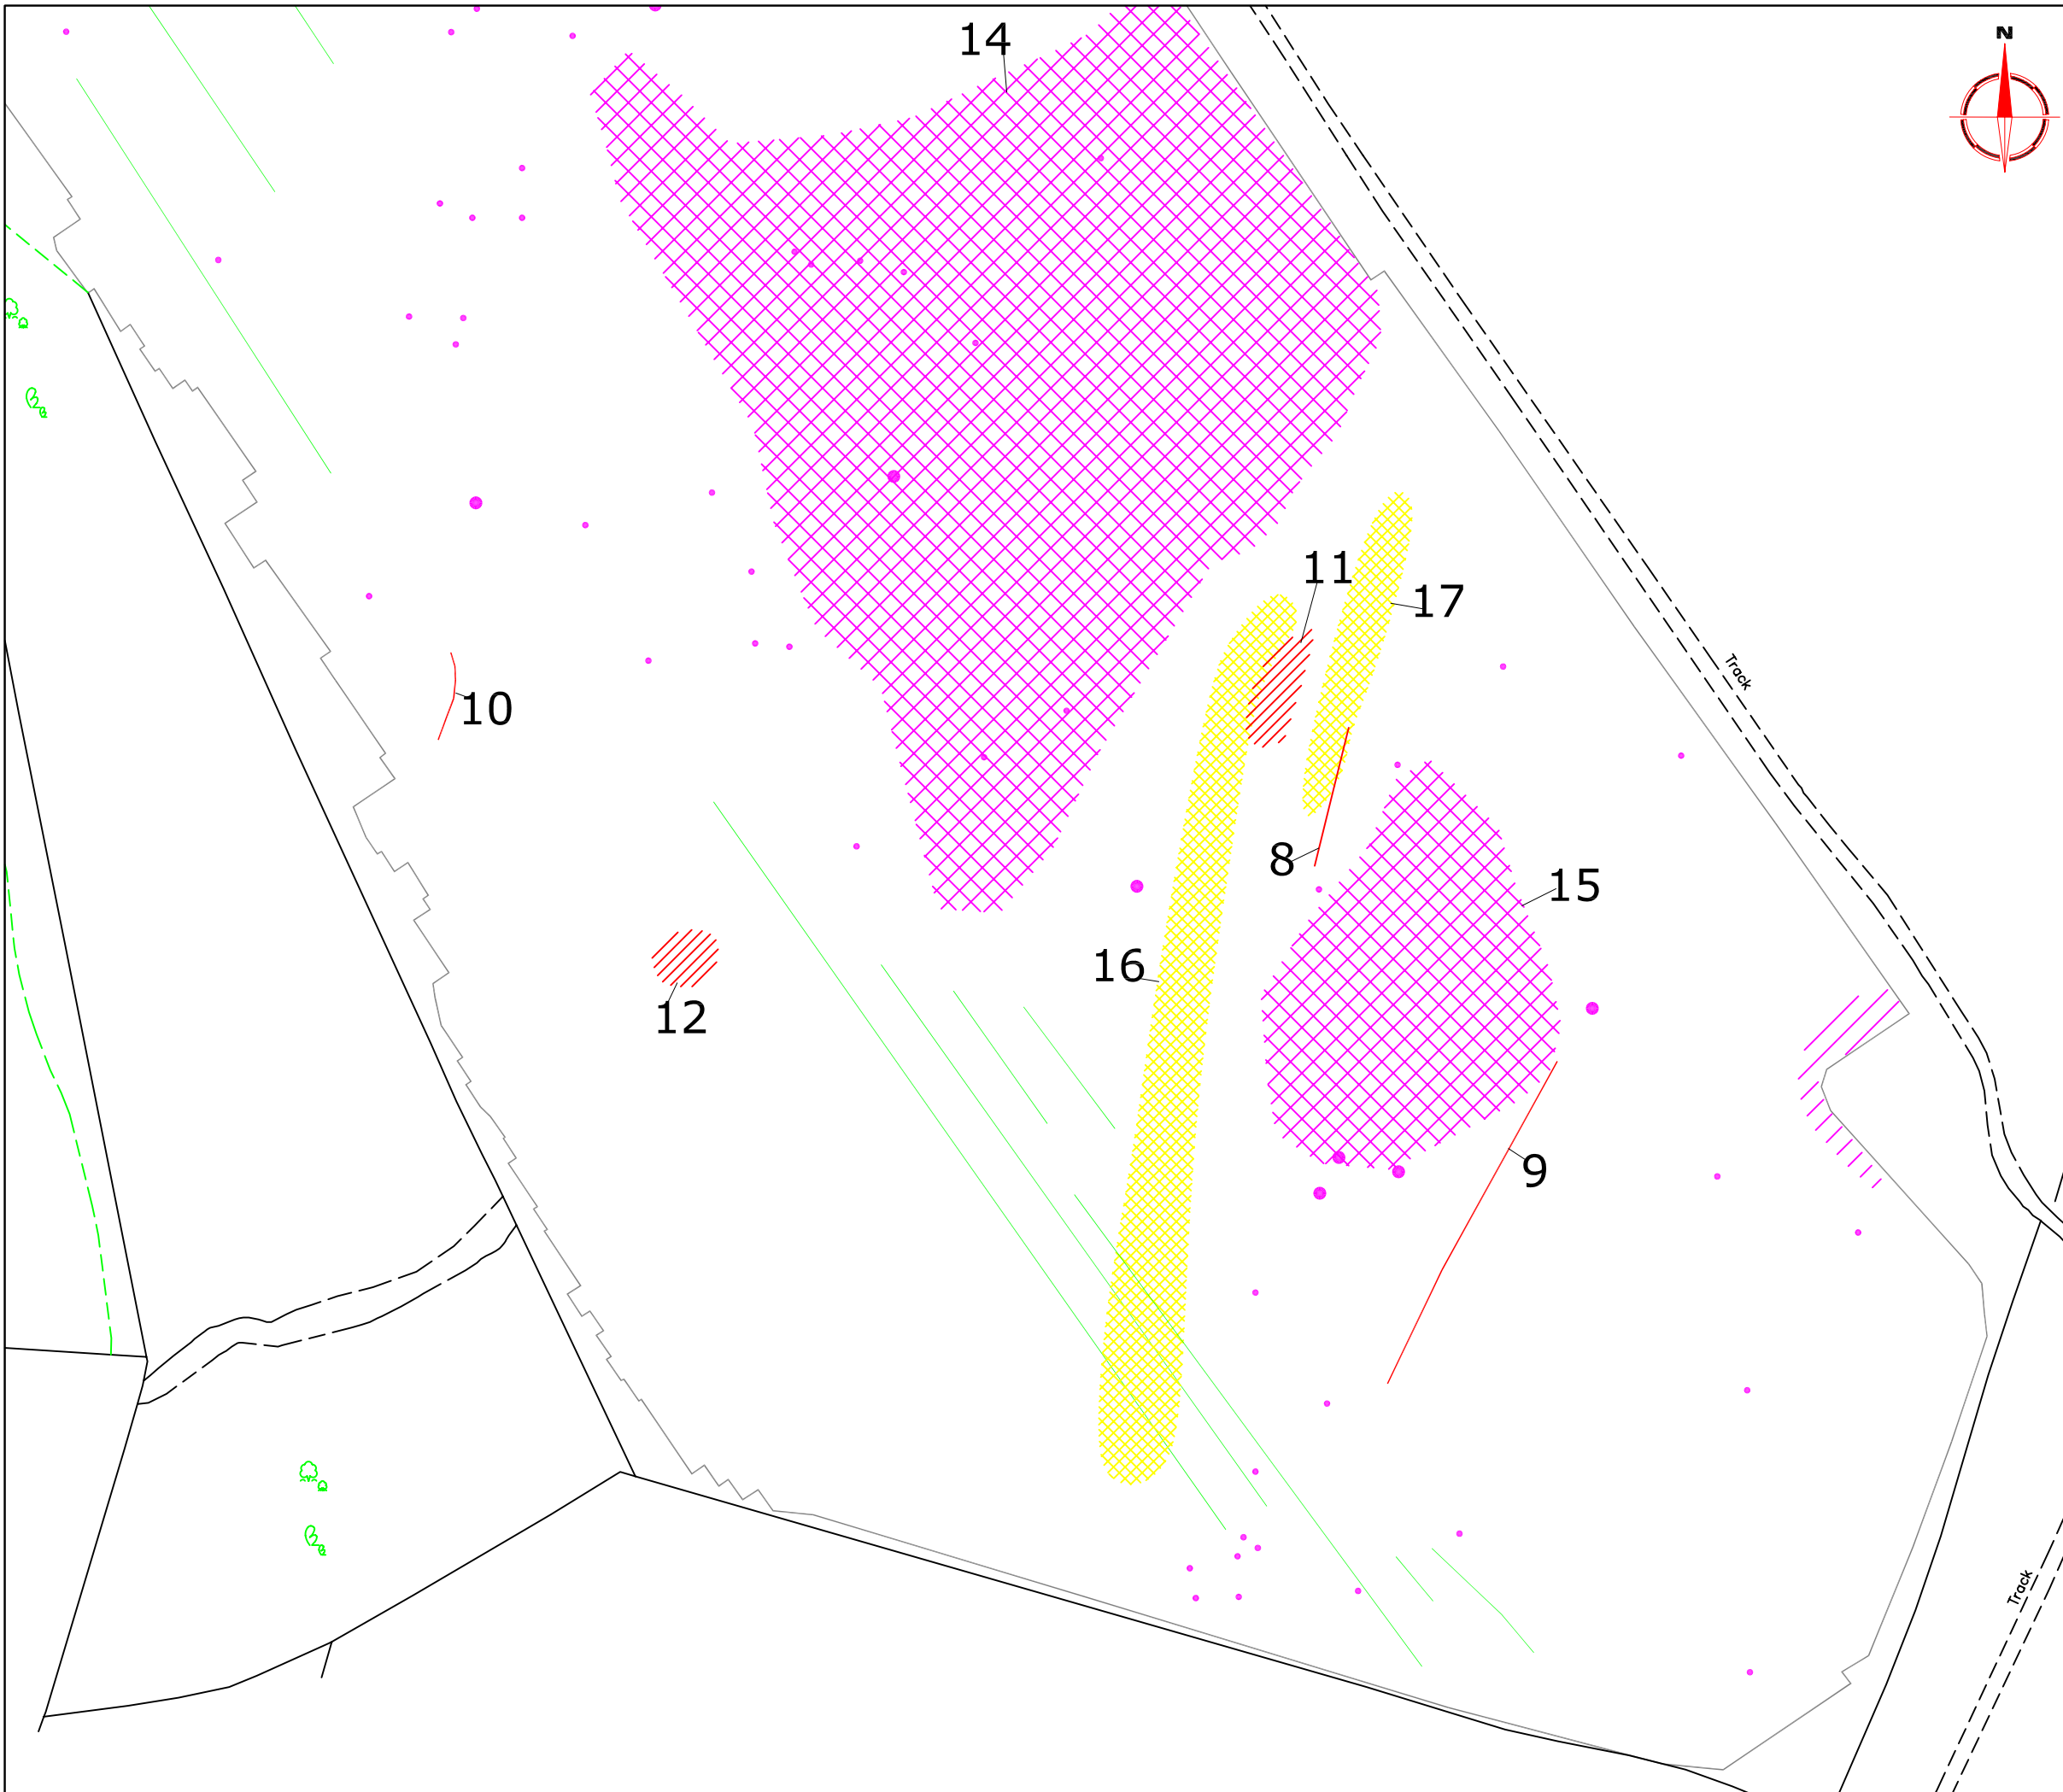

Amendments		
Issue No.	Date	Description
-	-	-
-	-	-

KEY	
	Positive anomaly with associated negative response - ferrous object
	Positive linear anomaly - cut feature of possible archaeological origin
	Positive linear anomaly - agricultural mark
	Positive area anomaly - possible cut feature or area of ground disturbance of archaeological origin
	Area of magnetic debris - possible ground disturbance
	Area of magnetic disturbance - caused by nearby field boundaries
	Area of magnetic variation - possible geological/pedological response

Client
WESSEX ARCHAEOLOGY

Project Title **GEOPHYSICAL SURVEY - HATCH FARM DAIRIES WINNERSH, BERKSHIRE** Job No. 2216


Subject **ABSTRACTION AND INTERPRETATION OF GRADIOMETER ANOMALIES SOUTH**

STRATASCAN™
GEOPHYSICS FOR ARCHAEOLOGY AND ENGINEERING
 VINEYARD HOUSE
 UPPER HOOK ROAD
 UPTON UPON SEVERN
 UK
 WR8 0SA
 T: +44 (0)1684 592266
 F: +44 (0)1684 594142
 E: info@stratascan.co.uk
 www.stratascan.co.uk




Scale **1:1000** 0m 10 20 30 40 50

Plot A3	Checked by SAS	Issue No. 01
Survey date OCT 06	Drawn by HH	Figure No. 12

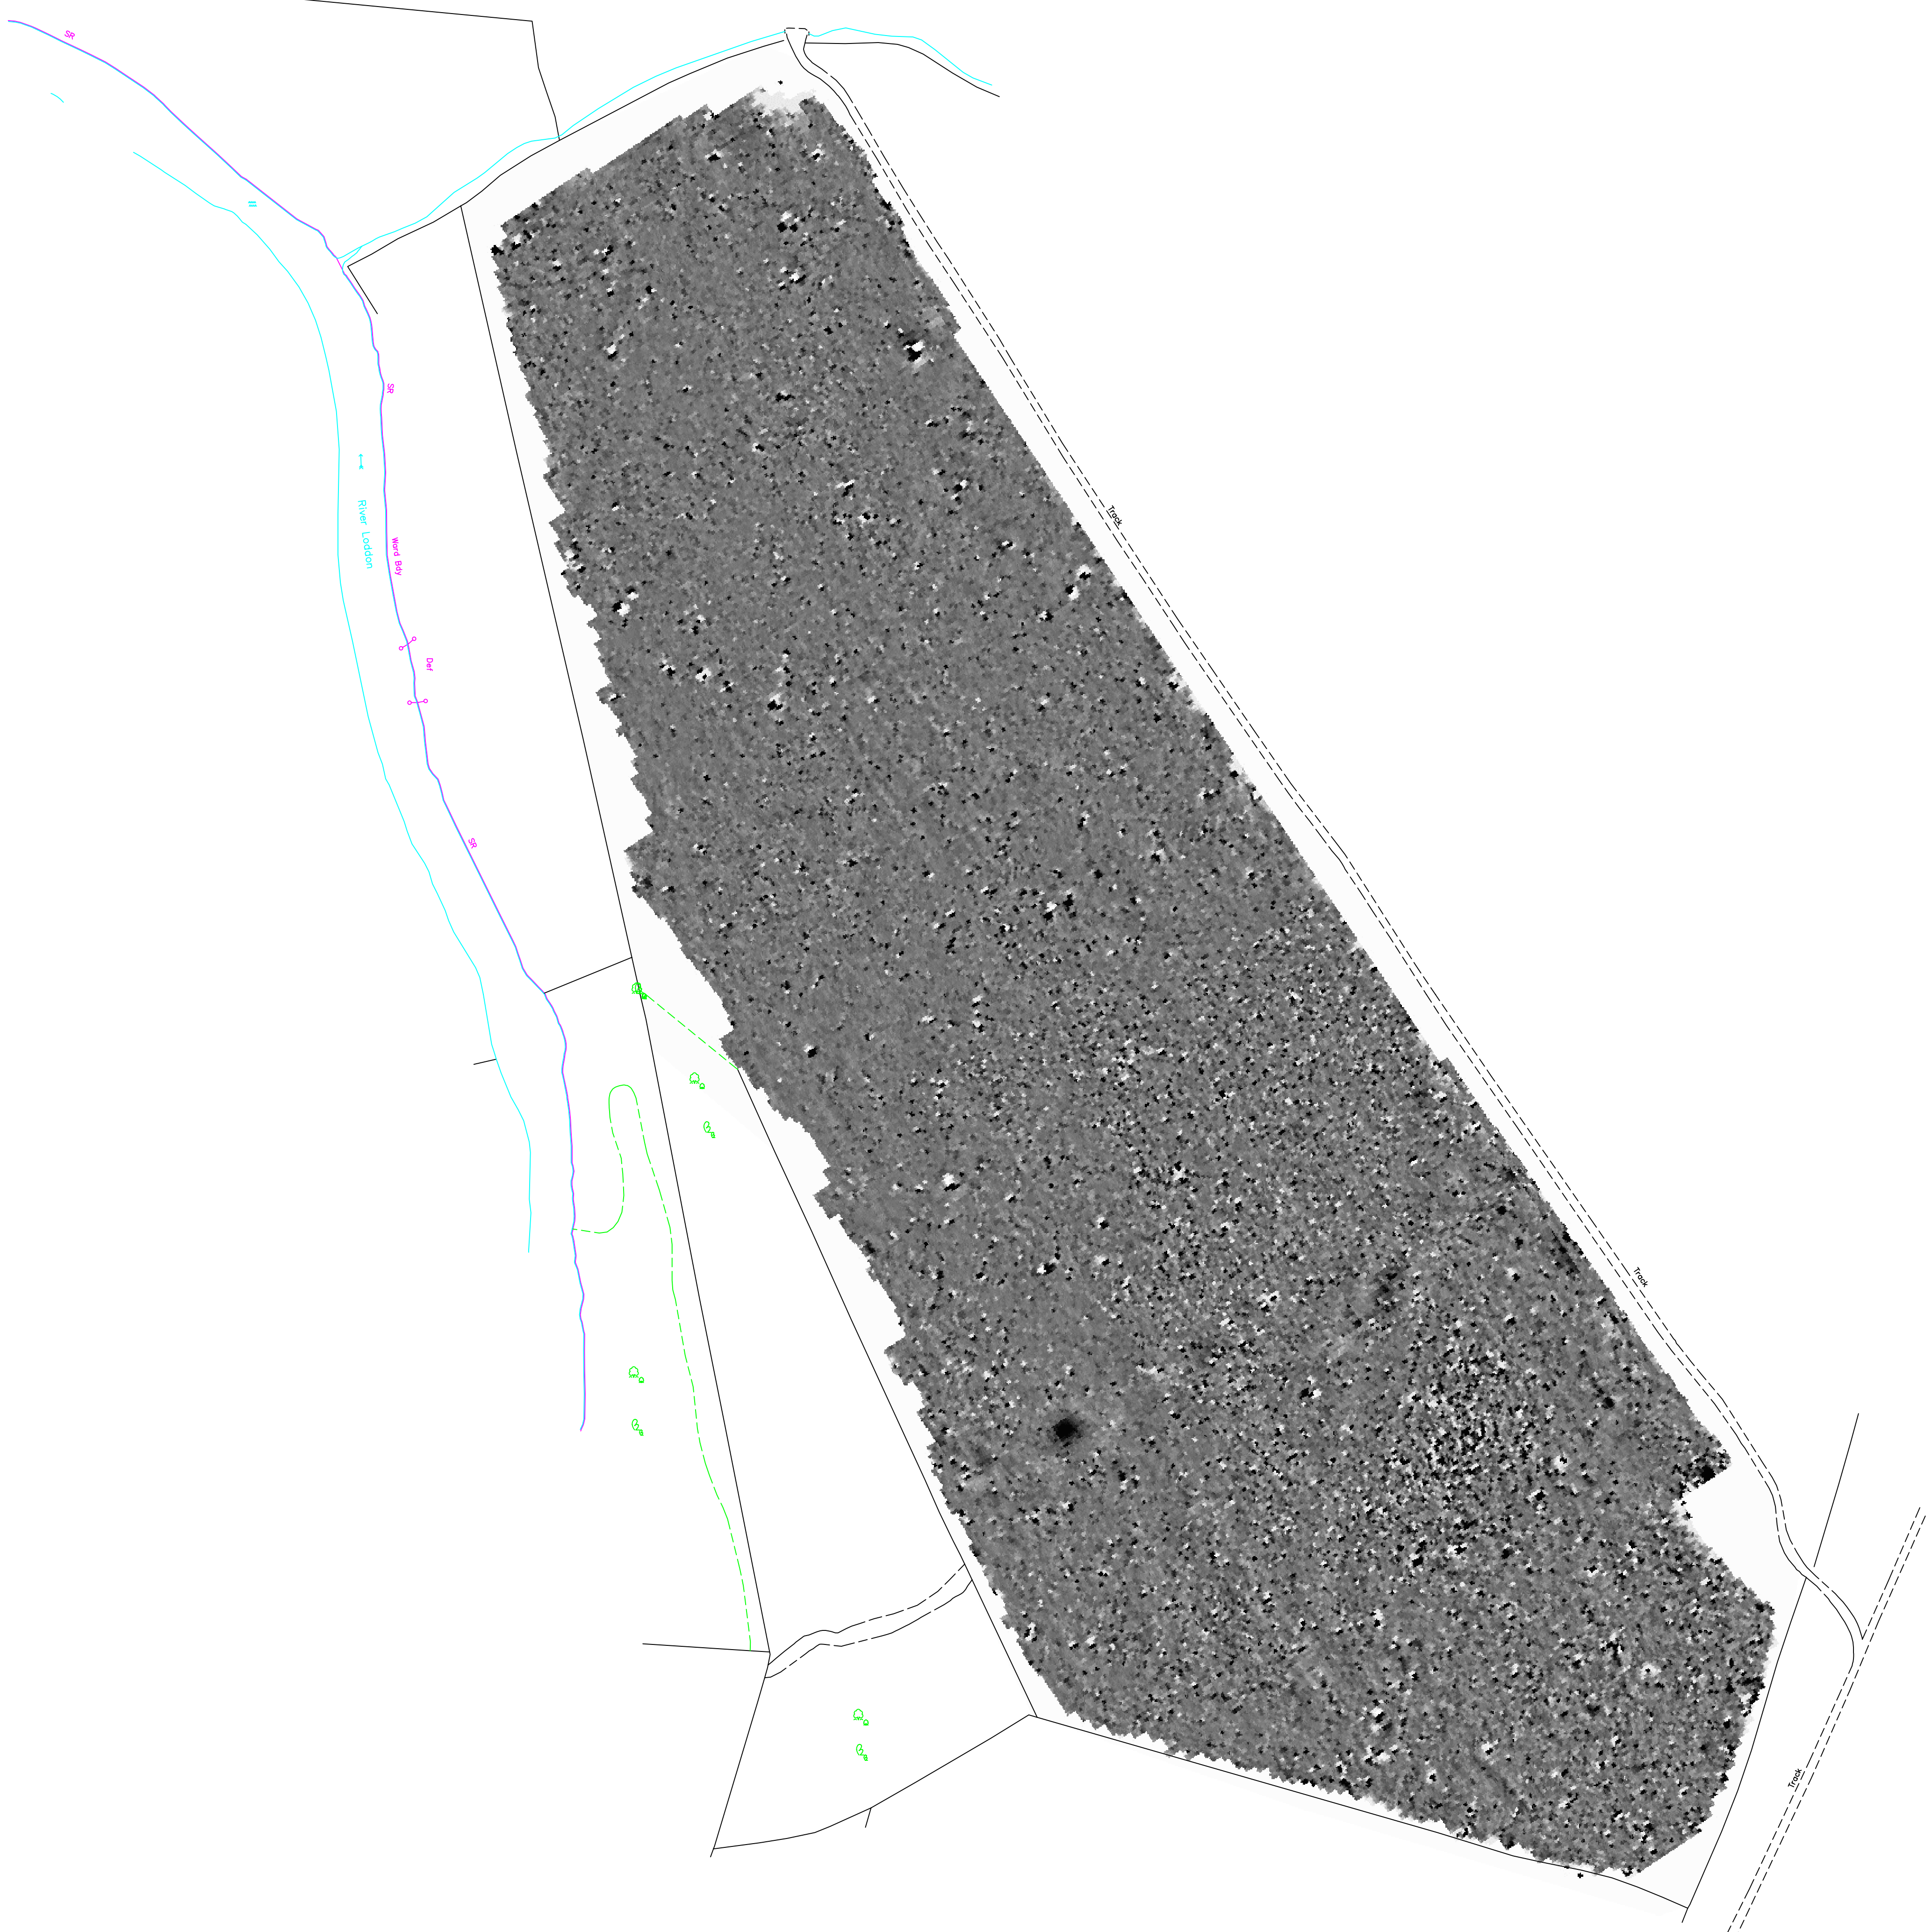

Amendments

Issue No.	Date	Description
-	-	-

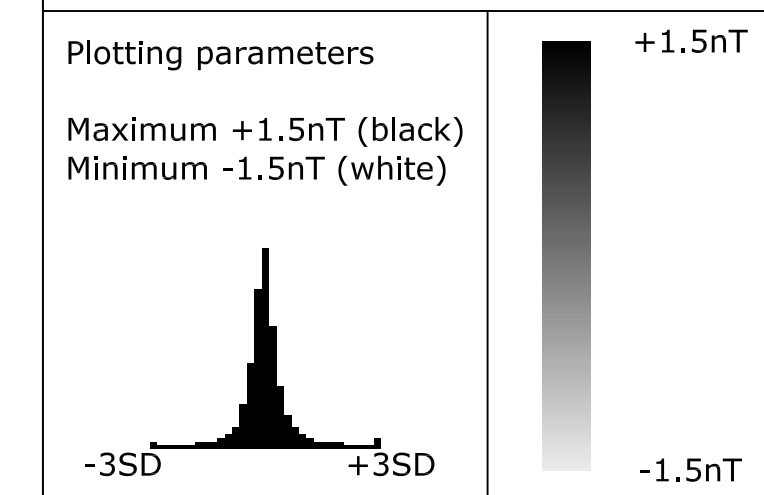


Job No.	2216	Survey Date	OCT 2006
---------	------	-------------	----------

Client
WESSEX ARCHAEOLOGY


Project Title
**HATCH FARM DAIRIES,
WINNERSH, BERKSHIRE**

Subject
**PLOT OF PROCESSED
GRADIOMETER DATA**

STRATASCAN™
GEOPHYSICS FOR ARCHAEOLOGY
AND ENGINEERING
VINEYARD HOUSE
UPPER HOOK ROAD
UPTON UPON SEVERN
UK
WR8 0SA
T: +44 (0)1684 592266
F: +44 (0)1684 594142
E: info@stratascan.co.uk
www.stratascan.co.uk

 

Plot	Checked by	Issue No.
A1	PPB	01
Date	Drawn by	Figure No.
OCT 2006	HH	13

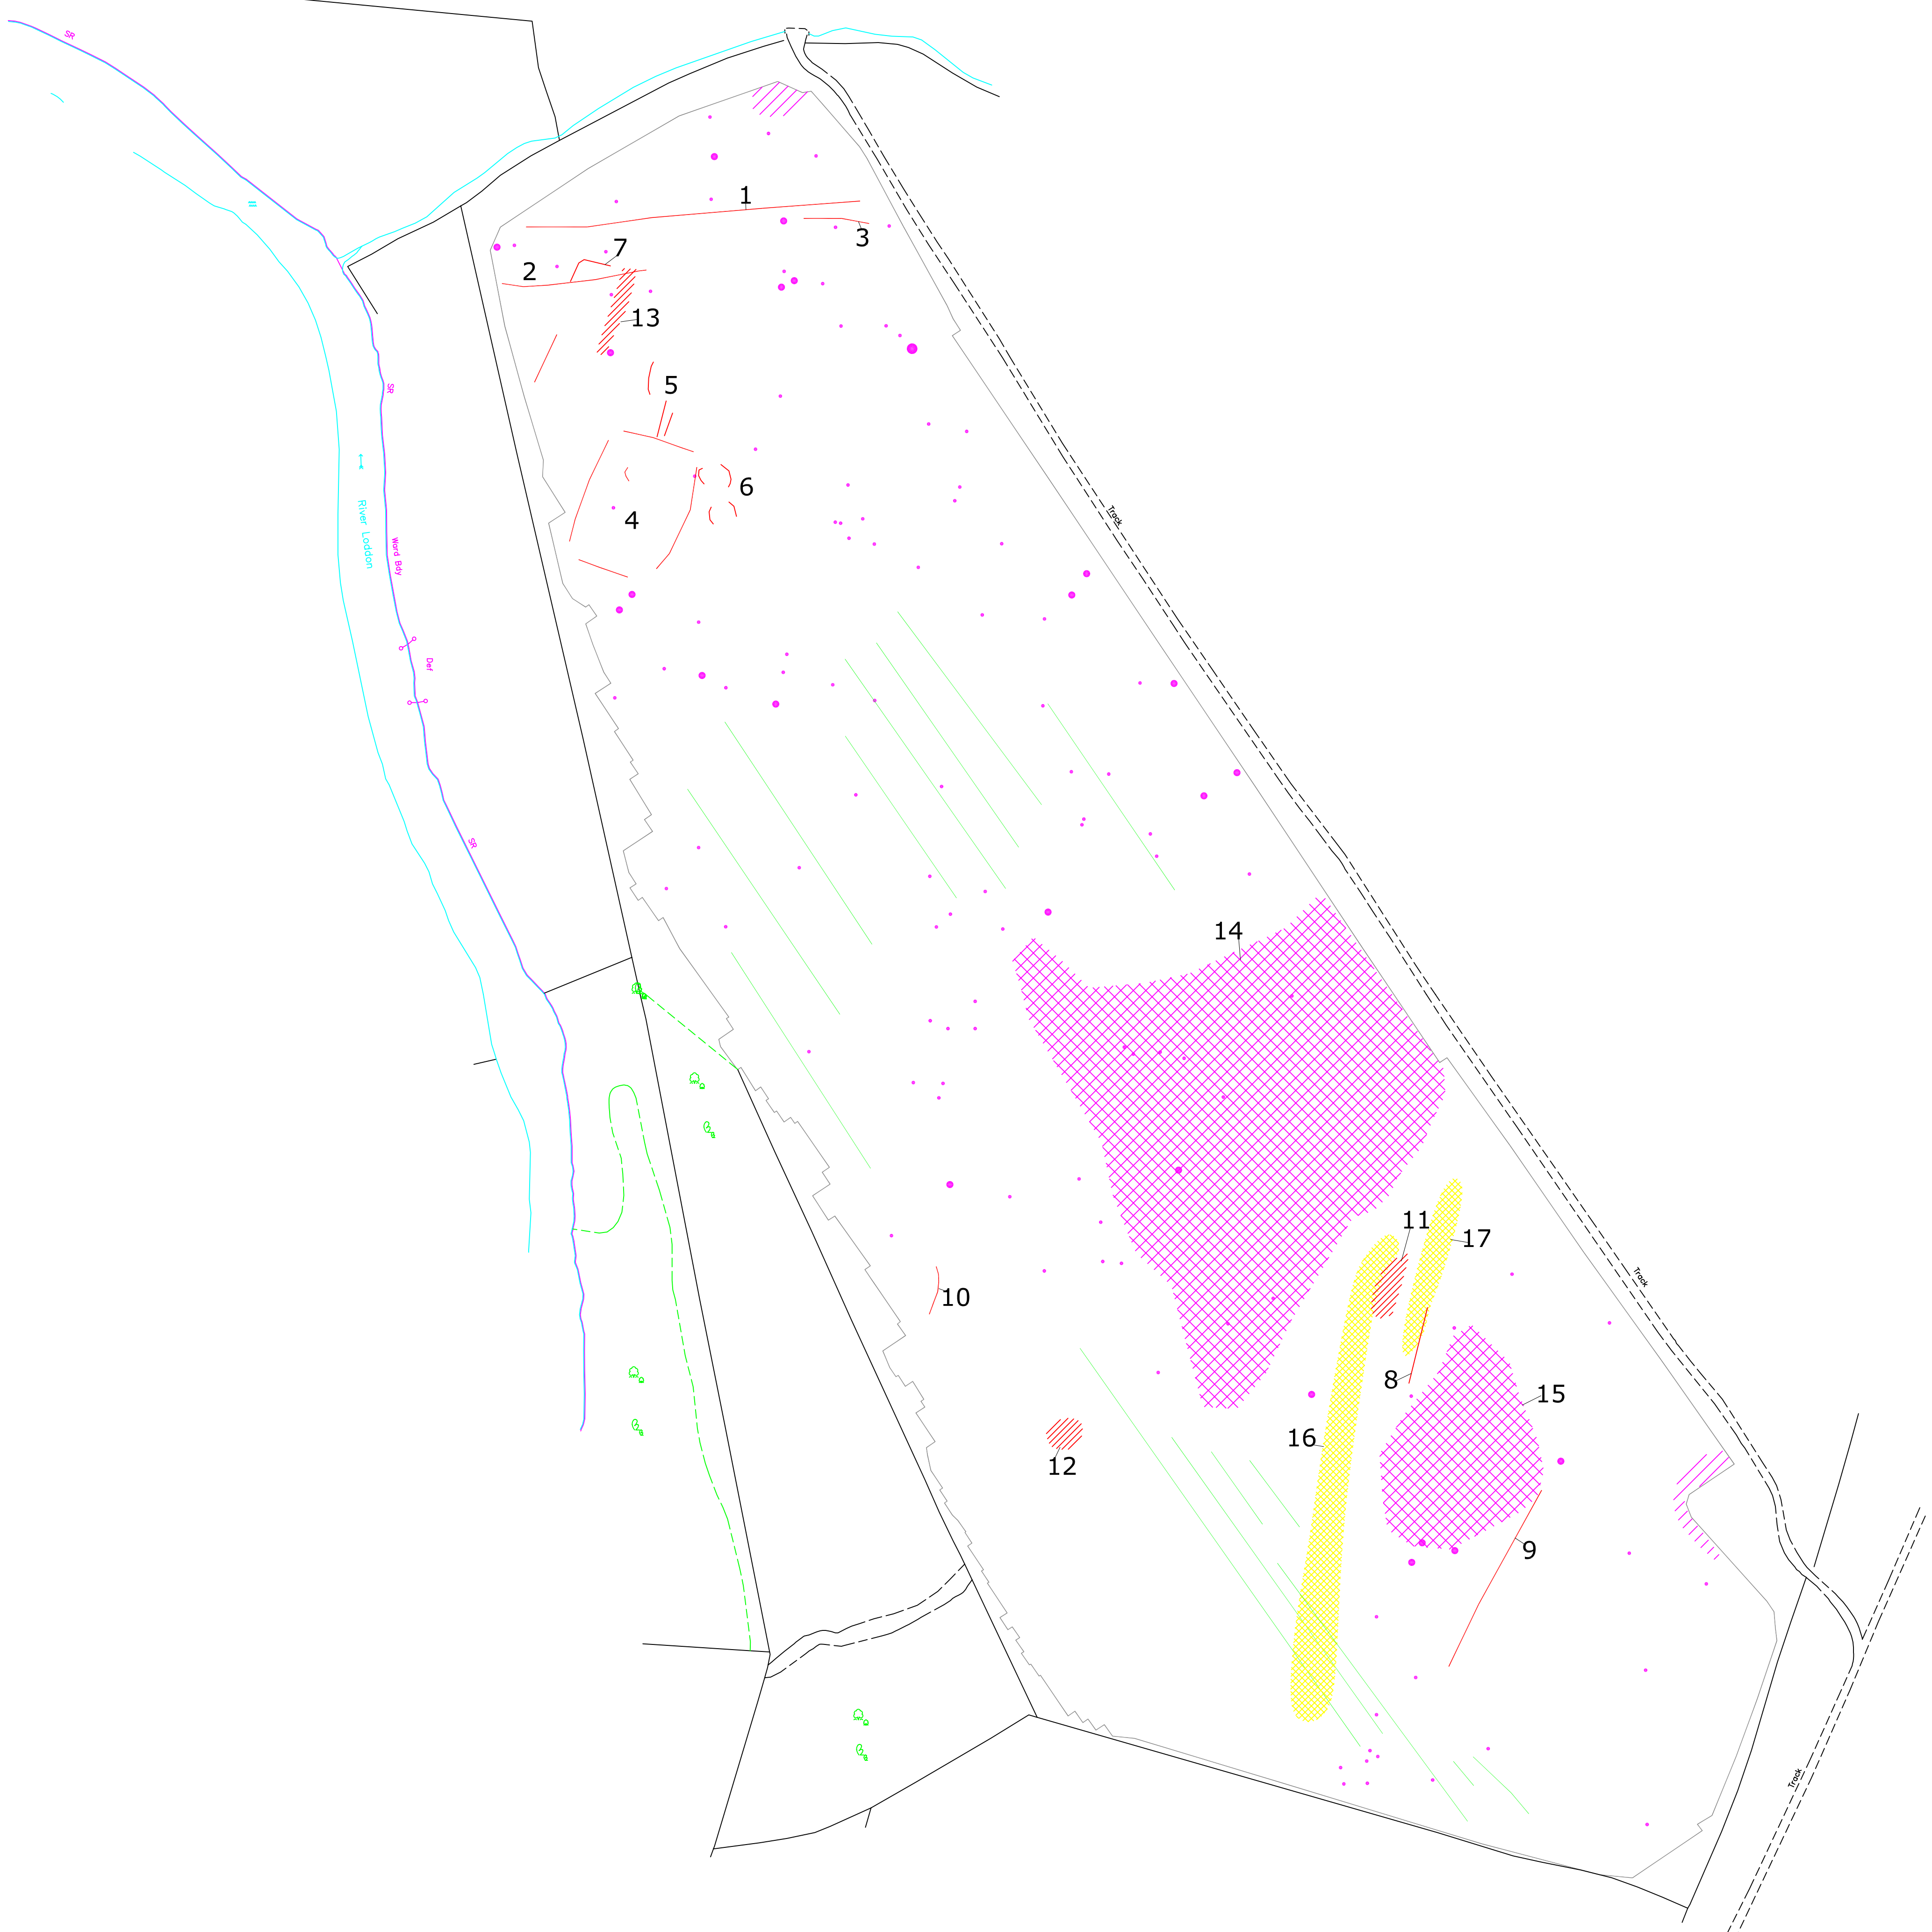

Amendments

Issue No.	Date	Description
-	-	-

KEY

- Positive anomaly with associated negative response - ferrous object
- Positive linear anomaly - cut feature of possible archaeological origin
- Positive linear anomaly - agricultural mark
- Positive area anomaly - possible cut feature or area of ground disturbance of archaeological origin
- Area of magnetic debris - possible ground disturbance
- Area of magnetic disturbance - caused by nearby field boundaries
- Area of magnetic variation - possible geological/pedological response

Job No.	2216	Survey Date	OCT 2006
---------	------	-------------	----------

Client
WESSEX ARCHAEOLOGY

Project Title
**HATCH FARM DAIRIES,
WINNERSH, BERKSHIRE**

Subject
**ABSTRACTION AND
INTERPRETATION OF
GRADIOMETER ANOMALIES**

STRATASCAN™
 GEOPHYSICS FOR ARCHAEOLOGY
 AND ENGINEERING
 VINEYARD HOUSE
 UPPER HOOK ROAD
 UPTON UPON SEVERN
 UK
 WR8 0SA
 T: +44 (0)1684 592266
 F: +44 (0)1684 594142
 E: info@stratascan.co.uk
 www.stratascan.co.uk

Scale	0m 10 20 30 40 50 60m		
1:1000			

Plot	Checked by	Issue No.
A1	PPB	01
Date	Drawn by	Figure No.
OCT 2006	HH	14