
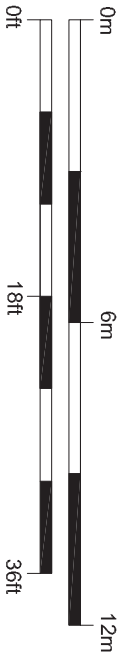


- Key Building Phases**
- Phase 1
 - Phase 2
 - Phase 3
 - Phase 4
 - Phase 5
 - Phase 6
- Other Symbols:**
- Door
 - Window
 - Fireplace
 - Blocked Fireplace
 - Blocked Window
 - Blocked Door
 - Inserted Window
 - Inserted Door
 - Reinforced Steel Joist
 - Machine base

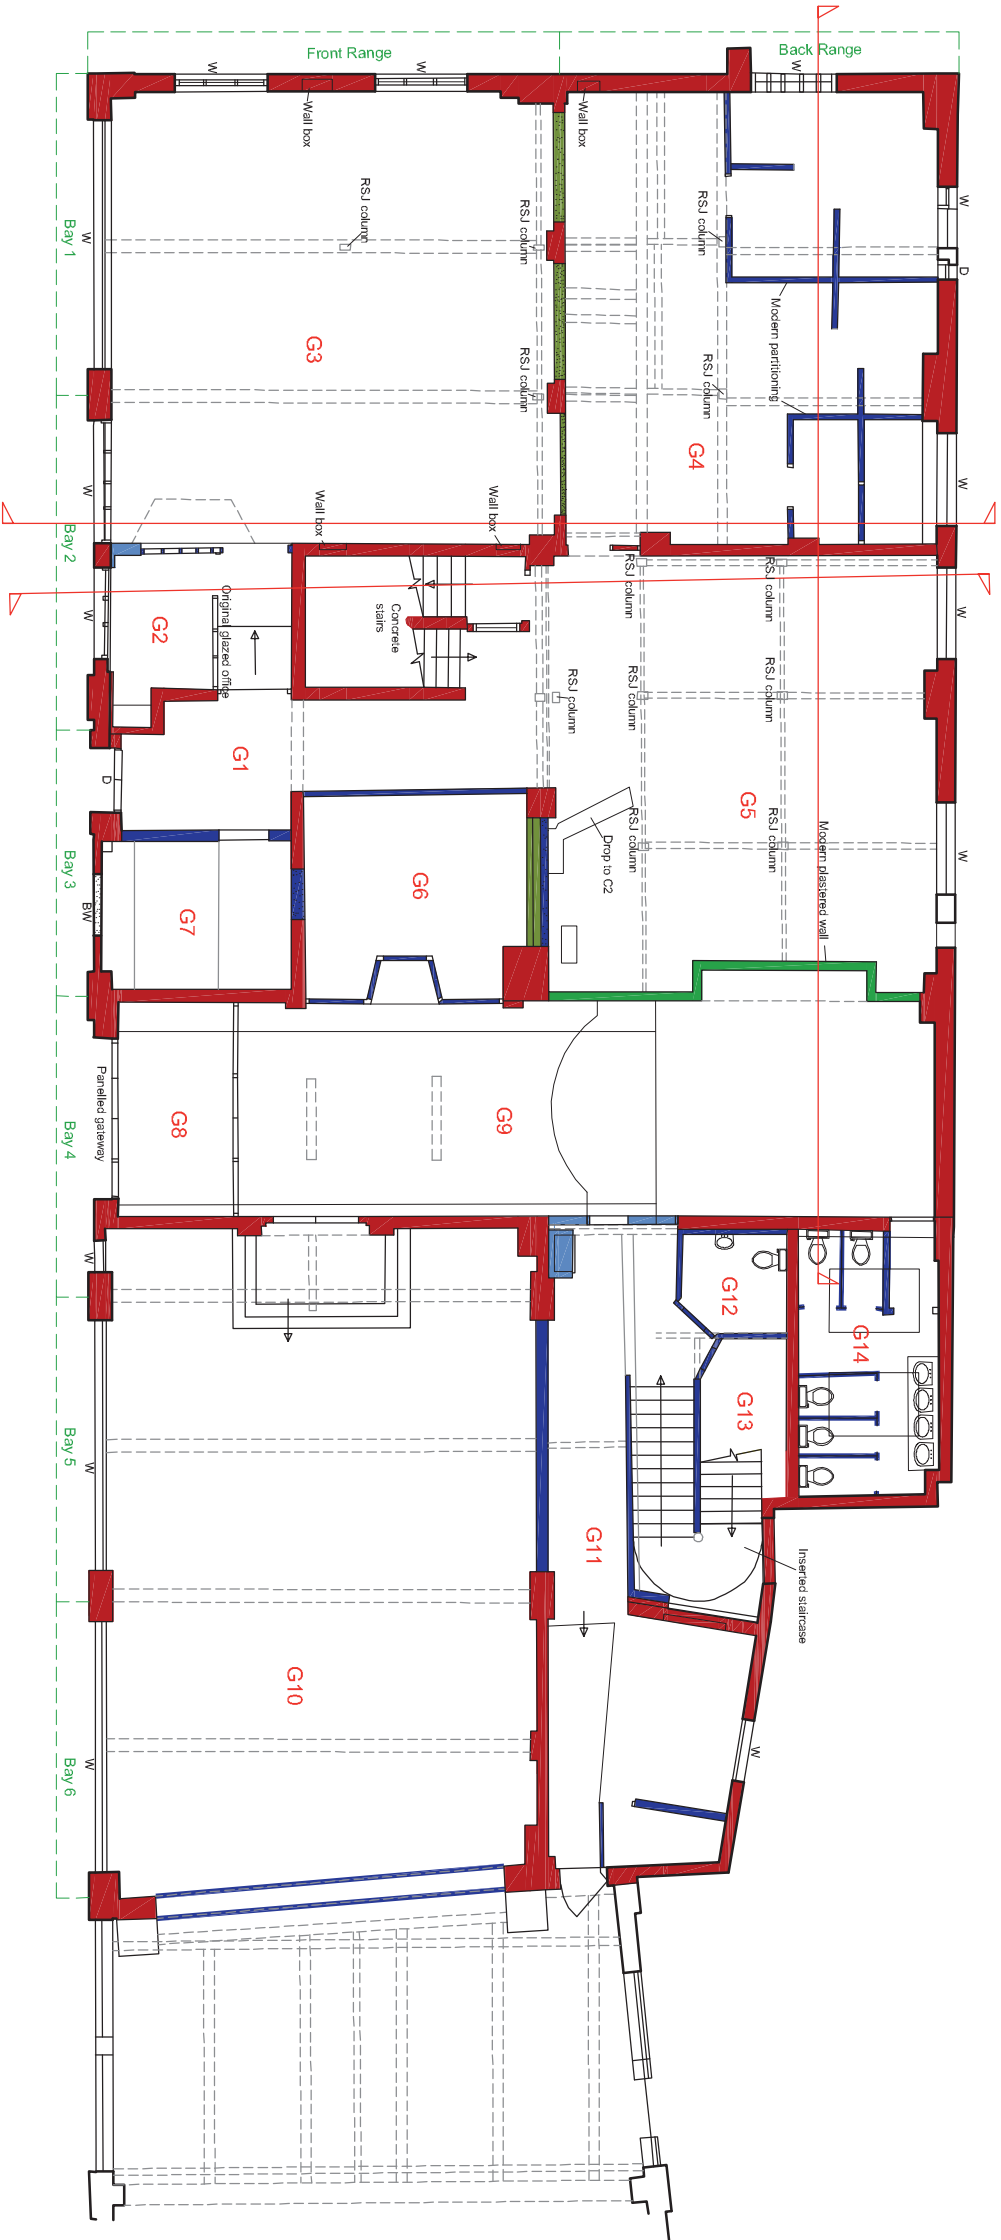

Project: Loughborough Technical College, Greenclose Lane, Loughborough		Scale 1:150	Date November 2008
Title Phased ground floor plan		NGR SK 5342 1972	Drawn CS
Project No. 1199		Illustration No. 12	