


- Key Building Phases**
- Phase 1
 - Phase 2
 - Phase 3
 - Phase 4
 - Phase 5
 - Phase 6
- Other Symbols:**
- FP Fireplace
 - BFP Blocked Fireplace
 - BW Blocked Window
 - BD Blocked Door
 - IW Inserted Window
 - ID Inserted Door
 - RSJ Reinforced Steel Joist
 - Machine base
 - D Door
 - W Window

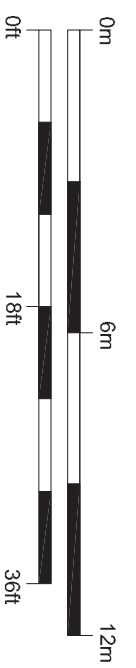

Project: Loughborough Technical College, Greencliffe Lane, Loughborough		Scale: 1:150	Date: November 2008
Title: Phased first floor plan	NGR: SK 5342 1972	Project No.: 1199	Drawn: CS
			Illustration No.: 14