


The Downland Partnership Ltd.

Unit 6, Roundway Hill Business Centre
Devizes, Wiltshire, SN10 2LT

tel: 01280 738413 fax: 01280 738415
e-mail: info@exactsurvey.com web: exactsurvey.com

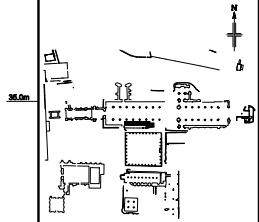

35.0m

30.0m

25.0m

20.0m

15.0m AOD


35.0m

30.0m

25.0m

20.0m

15.0m AOD

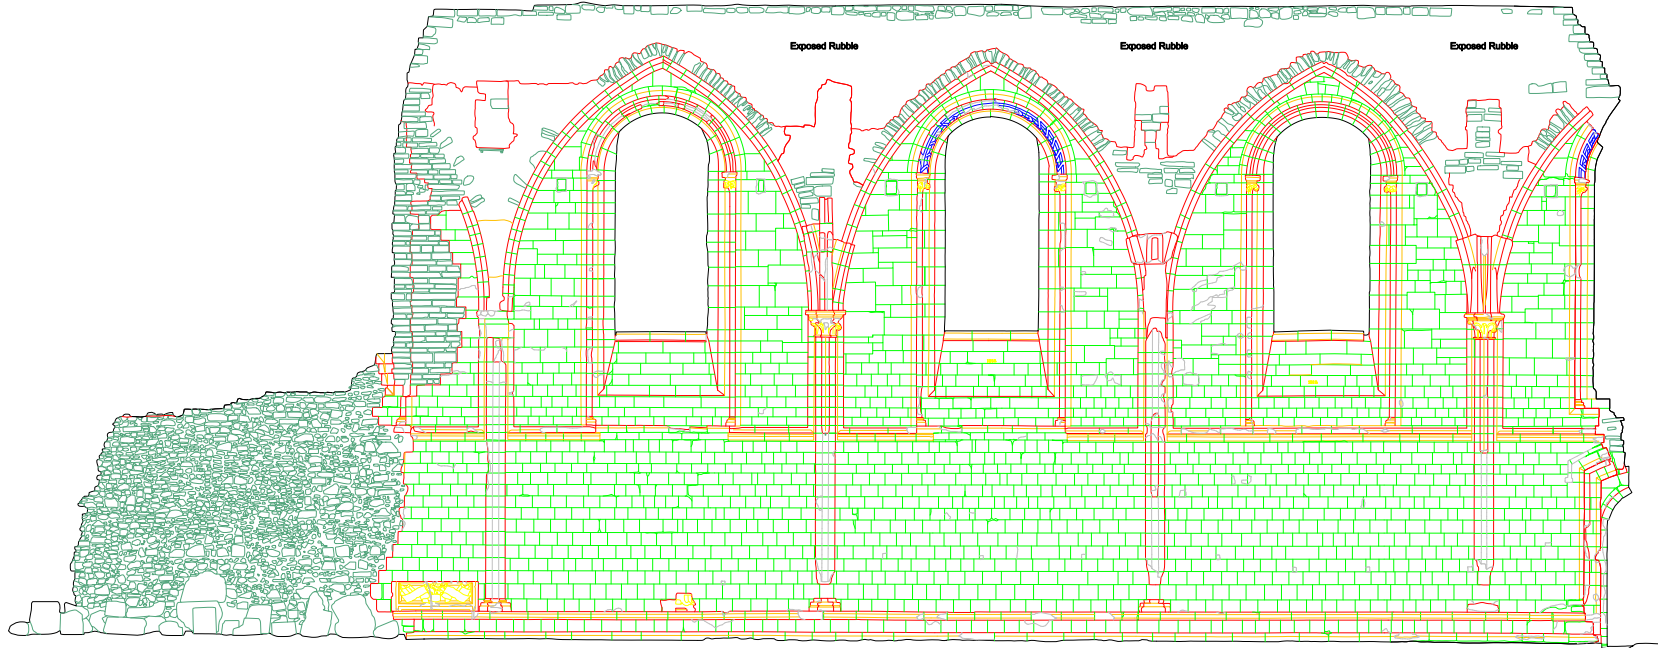

NOTES

The Level datum is related to Ordnance Survey Datum
Located on the South Face of the Town Hall
Value 17.50m AOD - Each Reading
confirmed with North Face No.2 High Street
Value 15.50m AOD
confirmed with SW corner Public Toilets, Magdalen Street
Value 15.50m AOD
Coordinate Values given are to a local Survey Grid
Orientated parallel to the main Abbey Walls
The North Arrow is Approximate

ARCHITECT

**GLASTONBURY ABBEY
GLASTONBURY, SOMERSET**

**PHOTOGRAMMETRIC SURVEY
NAVE SOUTH WALL - NORTH ELEVATION**

JOB NO.	DRAWING NO.
SHEET SIZE	REVISION SUPPORT
SCALE	DATE
	DRAWN
	CHECKED