



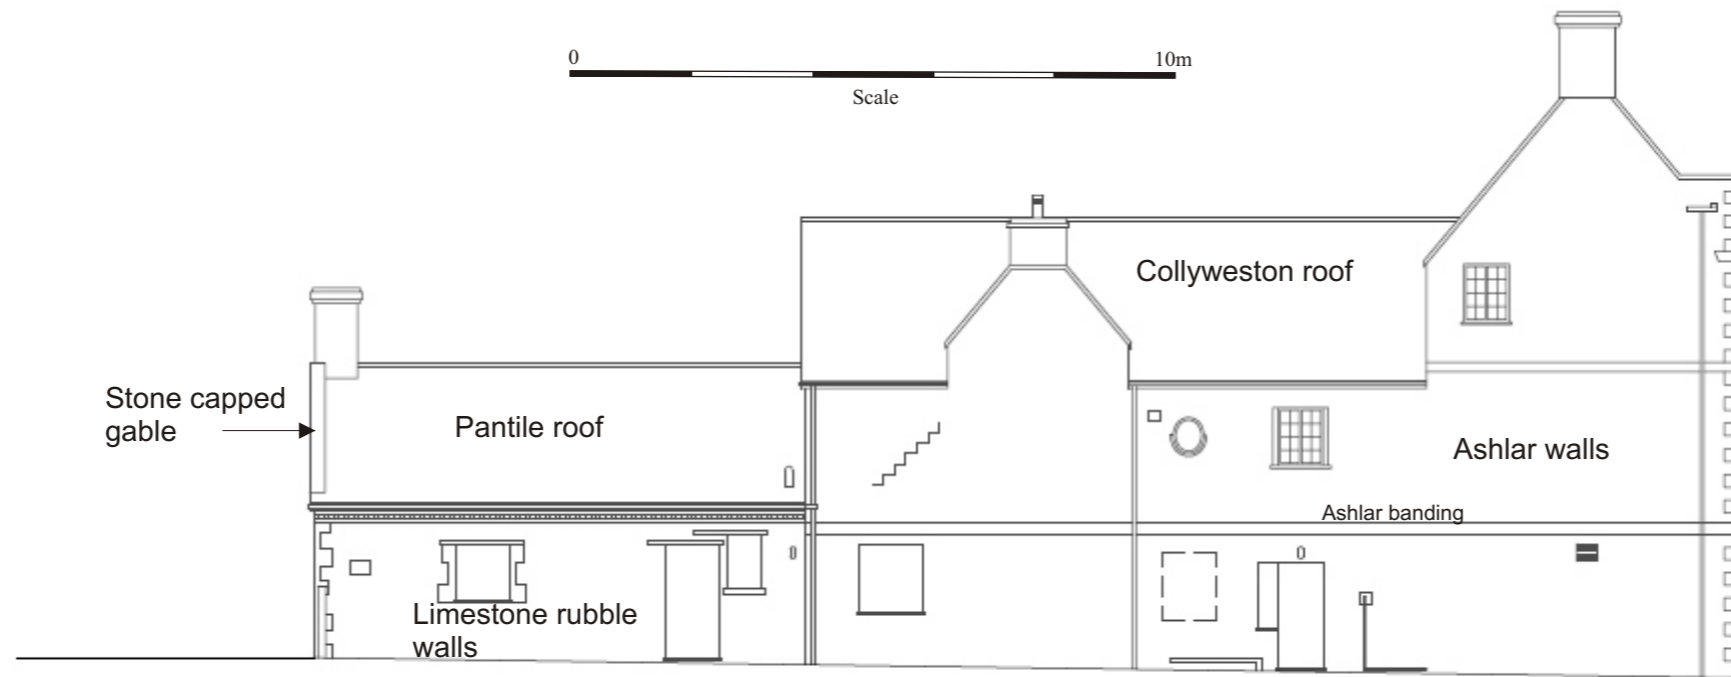

South Elevation

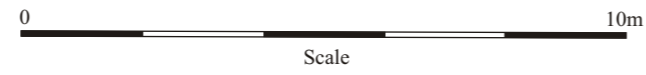

West Elevation

Figure 7: Detailed drawings of the south and west elevations at scale 1:125