


Main Street

Post Office

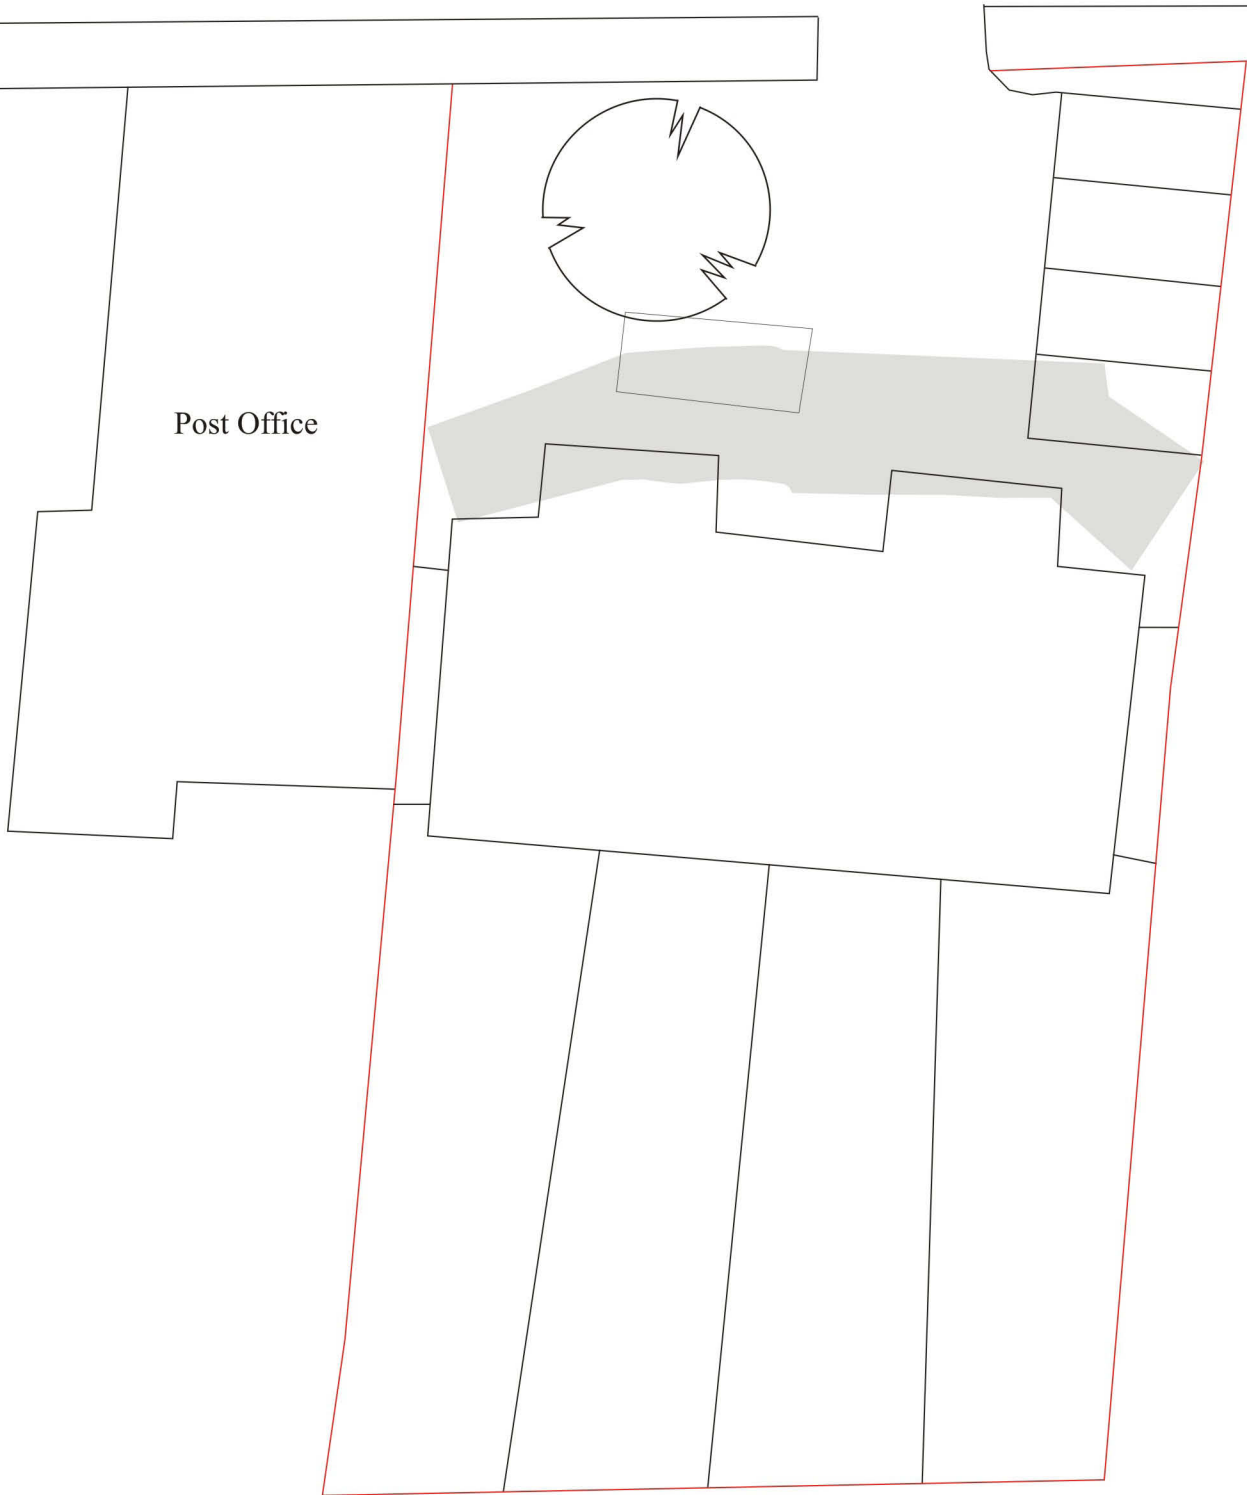

Detailed site plan showing area monitored

Defines area of Fig.3



Fig. 2

0 20m  
Scale 1:200