

KEY:

- ① = HOUSE
- ② = CONSERVATORY
- ③ = OFFICES
- ④ = GARAGE/STORAGE
- ⑤ = STABLES (RESIDENTIAL FLAT ABOVE)
- ⑥ = TACK ROOM
- ⑦ = TOOL ROOM
- ⑧ = GARAGES

CONTRACT NAME / No. SUNNYSIDE FARM/ 11025
 DRAWING No. / SCALE: FIG A2.1 / 1:200
 TITLE: LOCATION PLAN WITH FIGURE REFERENCES

NOTES:
 [Symbol] = BLOCKED UP WINDOW
 [Symbol] = BLOCKED UP DOOR

DRAWN BY / DATE: C.M. / 10/05/07
 CHECKED BY / DATE: I.J.S. 01/06/07
 DEPT. ARCHAEOLOGICAL SERVICES:

IAN FARMER ASSOCIATES
 Geotechnical & Environmental Specialists

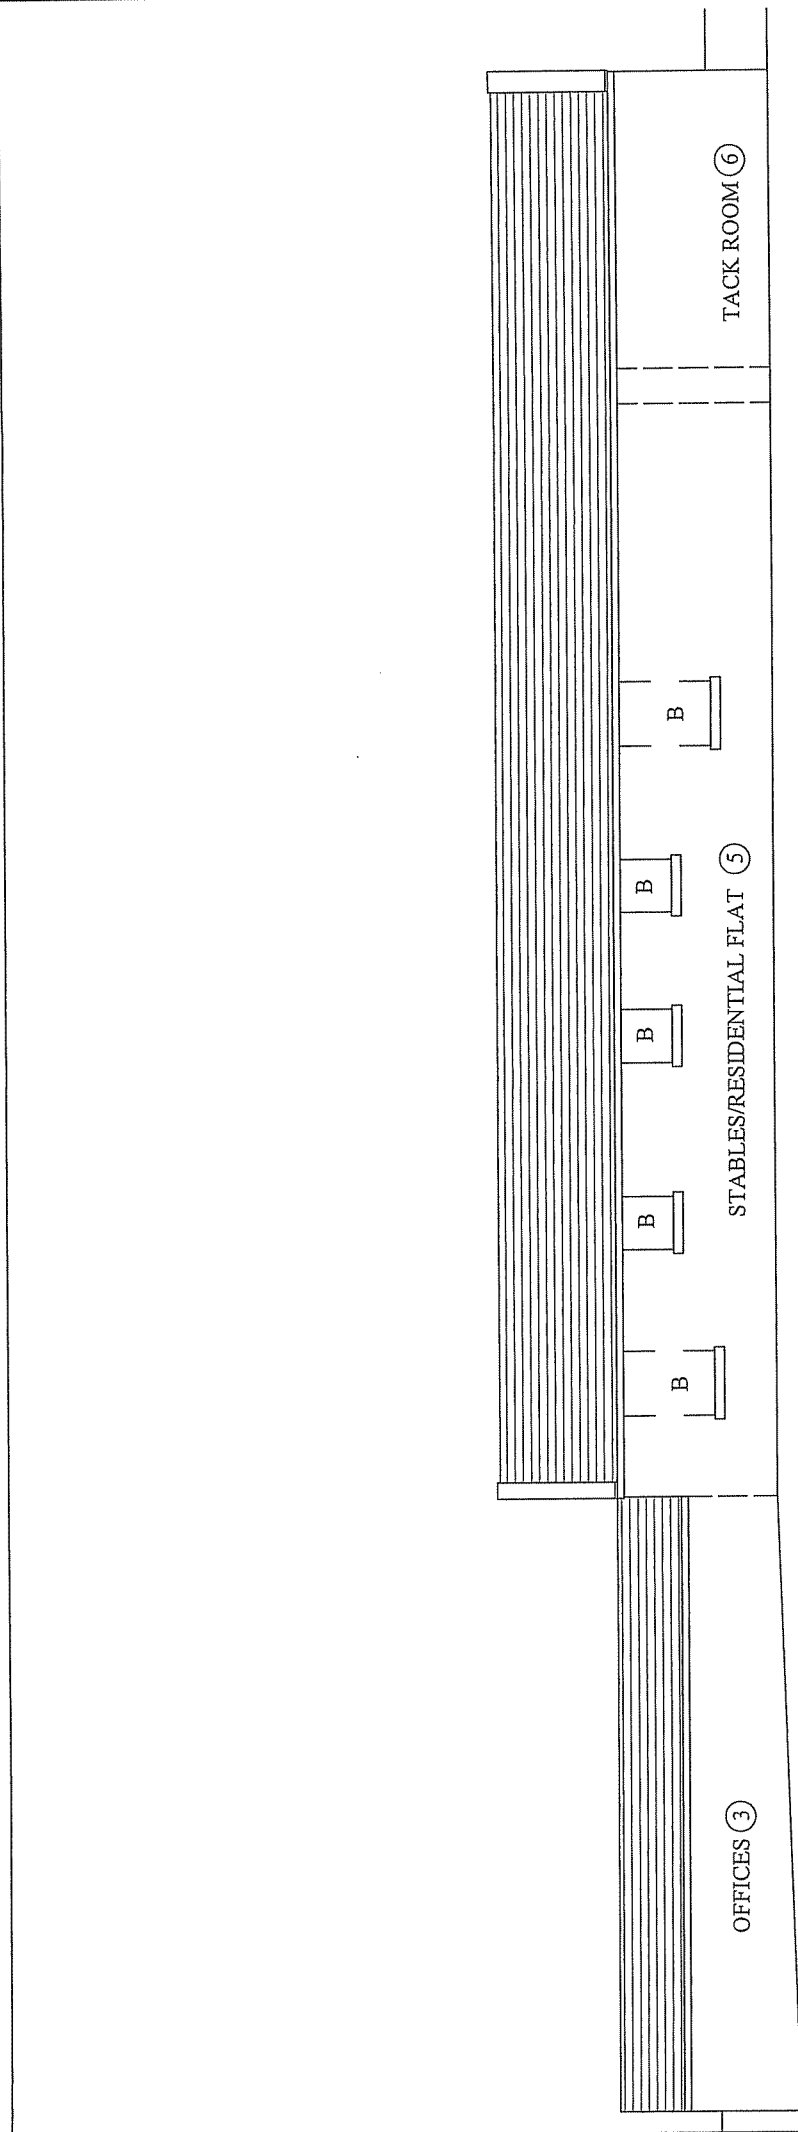


FIG A2.2
EAST ELEVATION OF EAST RANGE

CONTRACT NAME / No.	SUNNYSIDE FARM/ 11025
DRAWING No. / SCALE:	FIG A2.2/ 1:100
TITLE:	EAST ELEVATION OF EAST RANGE (FIG A2.2)

NOTES:	1. WELSH SLATE ROOF THROUGHOUT 2. RANDOM COURSED MAGNESIAN LIMESTONE WALLS THROUGHOUT B = BLOCKED WINDOWS
--------	---

DRAWN BY / DATE:	C.M. 10/05/07
CHECKED BY / DATE:	I.J.S 01/06/07
DEPT. ARCHAEOLOGICAL SERVICES:	

IAN FARMER ASSOCIATES
Geotechnical & Environmental Specialists

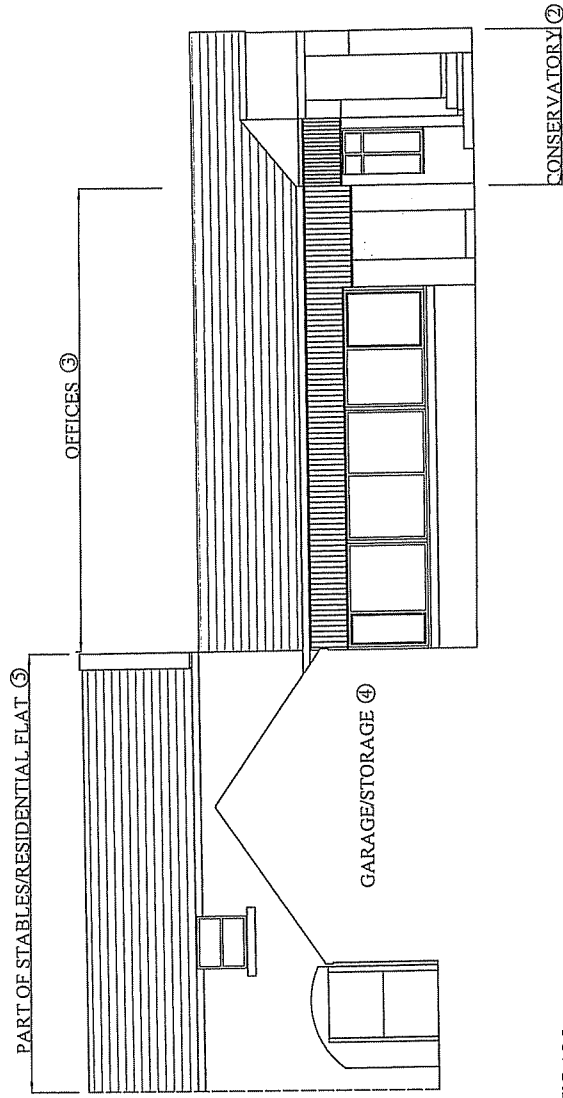


FIG A2.3
PART OF WEST ELEVATION OF EAST RANGE

DRAWN BY / DATE: C.M. 10/05/07
CHECKED BY / DATE: I.J.S. 01/06/07
DEPT. ARCHAEOLOGICAL SERVICES:

NOTES:
1. WELSH SLATE ROOF THROUGHOUT
2. RANDOM COURSED MAGNESIAN LIMESTONE WALLS THROUGHOUT
3. QUOINS AT BUILDING CORNERS

CONTRACT NAME / No. SUNNISIDE FARM/ 11025
DRAWING No. / SCALE: FIG A2.3/ 1:100
TITLE: PART OF WEST ELEVATION OF EAST RANGE (FIG A2.3)

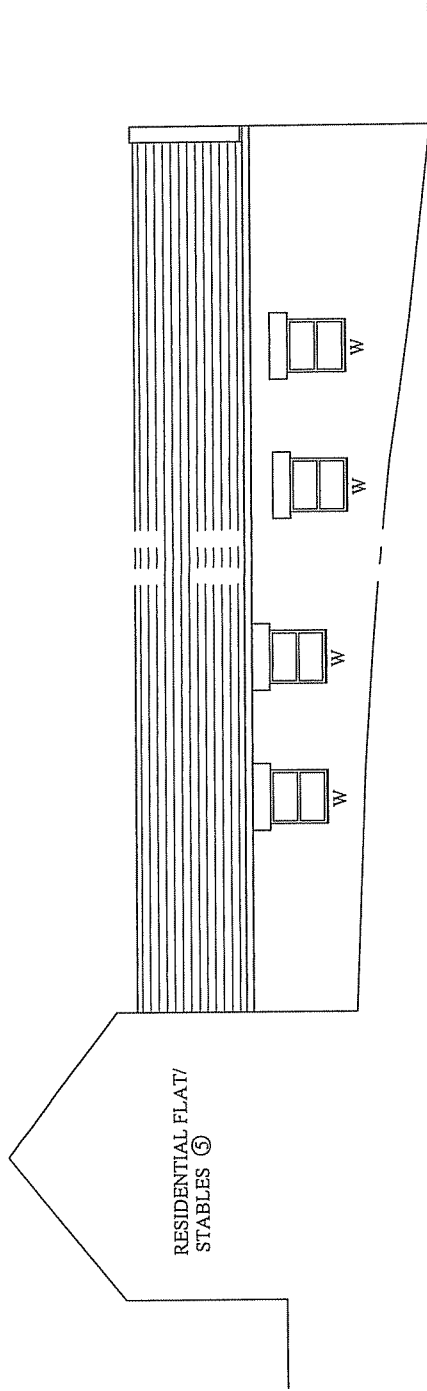


Fig.A2.4
GARAGE/STORAGE 4
NORTH ELEVATION

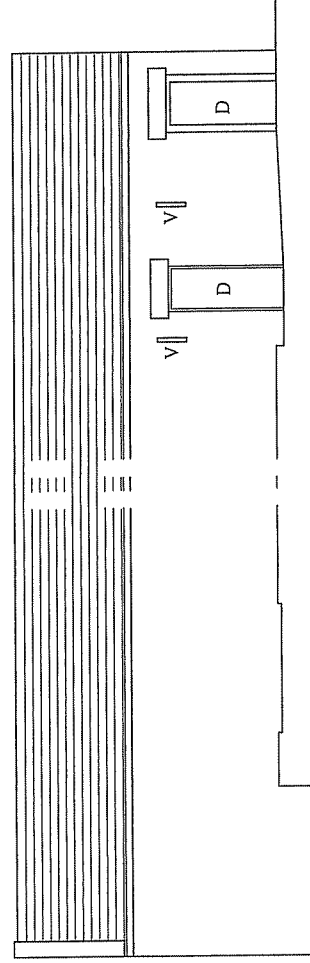


Fig.A2.5
GARAGE/STORAGE 4
SOUTH ELEVATION

KEY: D = DOORWAY
V = VENTILATION SLITS
W = WINDOW

NOTES:

1. WELSH SLATE ROOF THROUGHOUT
2. RANDOM COURSED MAGNESIAN LIMESTONE WALLS THROUGHOUT
3. QUOINS AT BUILDING CORNERS

DRAWN BY / DATE: C.M. 10/05/07

CHECKED BY / DATE: I.J.S. 01/07/08

DEPT. ARCHAEOLOGICAL SERVICES:

CONTRACT NAME / No. SUNNYSIDE FARM/ 11025

DRAWING No. / SCALE: FIG A2.4 & A2.5/ 1:100

TITLE: NORTH ELEVATION OF GARAGE 4 (FIG A2.4)
SOUTH ELEVATION OF GARAGE 4 (FIG A2.5)


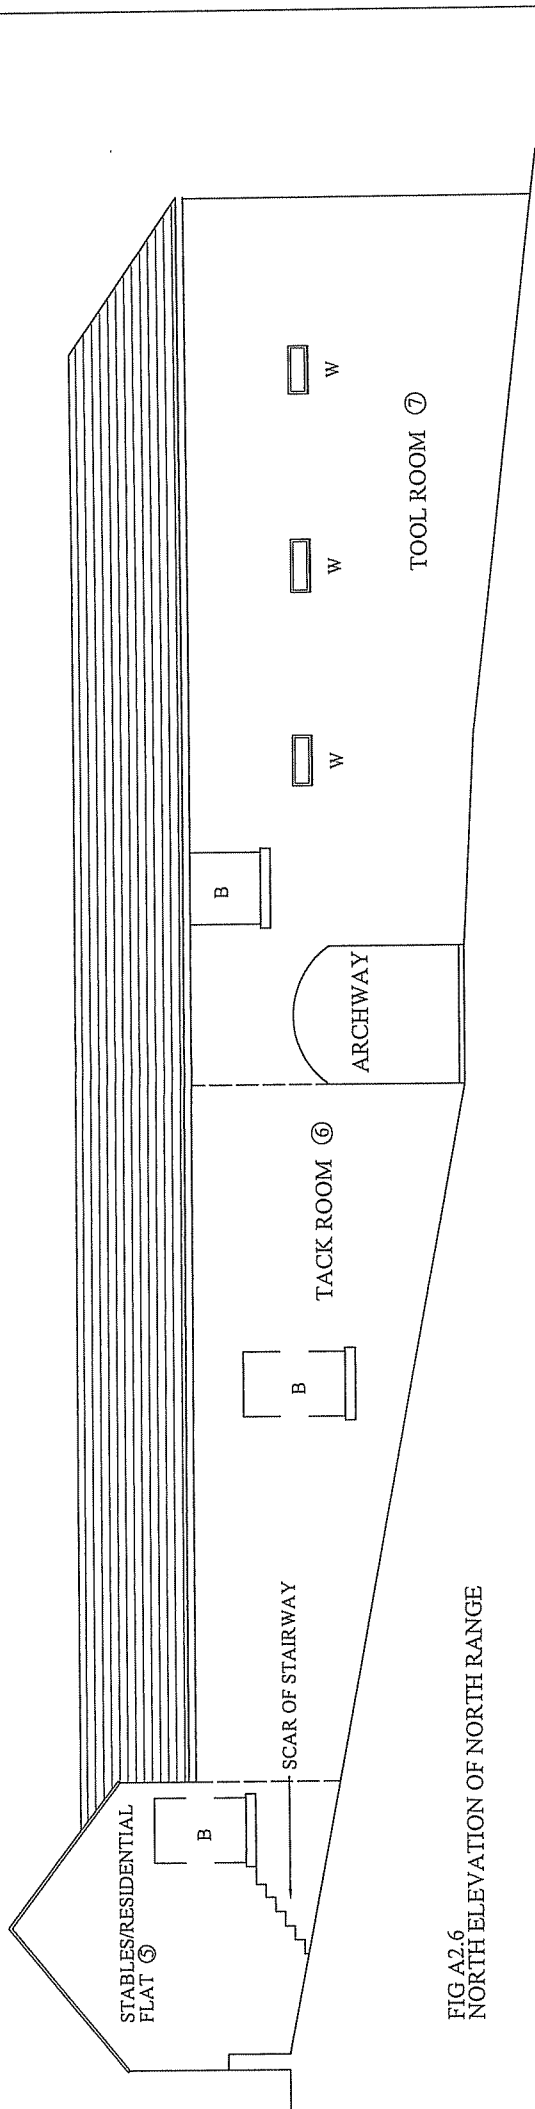



FIG A2.6
NORTH ELEVATION OF NORTH RANGE

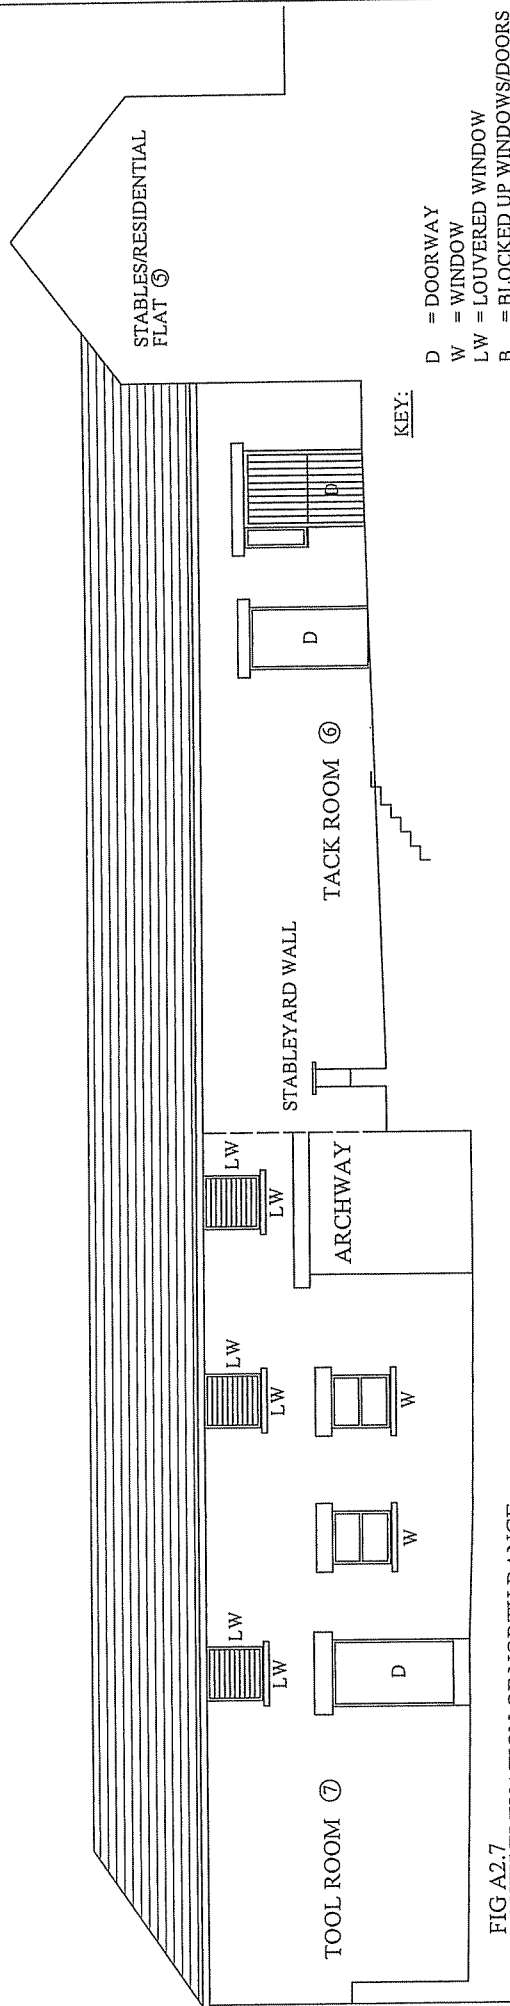

KEY:
 D = DOORWAY
 W = WINDOW
 LW = LOUVERED WINDOW
 B = BLOCKED UP WINDOWS/DOORS

FIG A2.7
SOUTH ELEVATION OF NORTH RANGE

 IAN FARMER ASSOCIATES Geotechnical & Environmental Specialists	DRAWN BY / DATE: C.M. 10/05/07	NOTES: 1. WELSH SLATE ROOF THROUGHOUT 2. RANDOM COURSED MAGNESIAN LIMESTONE THROUGHOUT WITH OCCASIONAL RED SANDSTONE BOULDER 3. QUOINS AT BUILDING CORNERS	CONTRACT NAME / No. SUNNISIDE FARM/ 1 1025
	CHECKED BY / DATE: I.J.S 01/06/07 DEPT. ARCHAEOLOGICAL SERVICES:		DRAWING No. / SCALE: FIG A2.6 & A2.7 / 1:100 TITLE: NORTH ELEVATION OF NORTH RANGE Fig (A2.6) SOUTH ELEVATION OF NORTH RANGE Fig (A2.7)

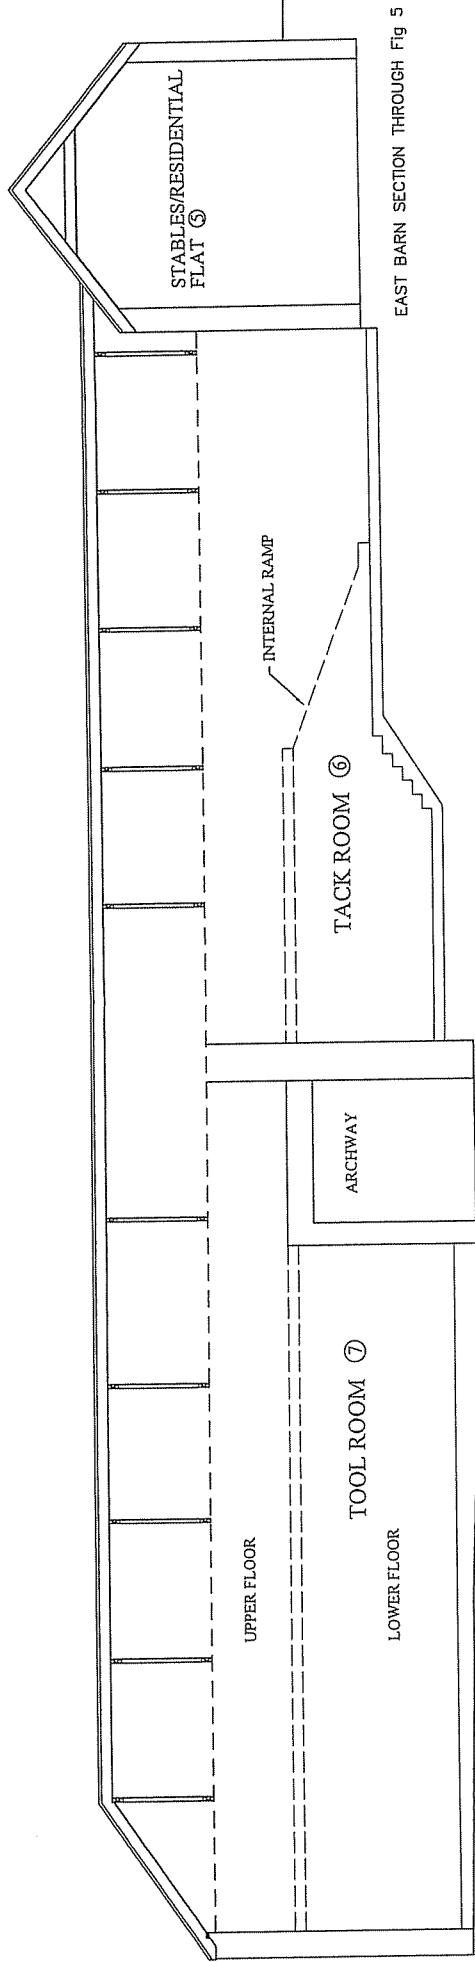


FIG 2.8
INTERNAL SECTION E-W THROUGH NORTH RANGE

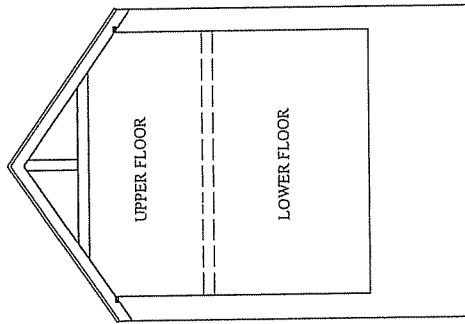


FIG 2.9
SECTION N-S THROUGH TOOL ROOM (7)

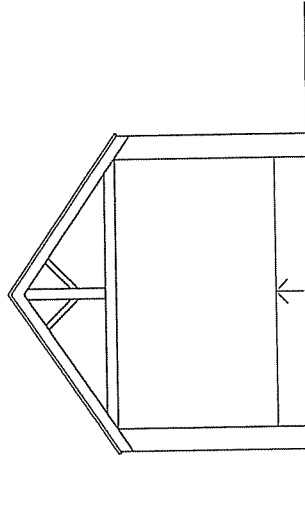


FIG 2.10
SECTION N-S THROUGH TACK ROOM (6)

DRAWN BY / DATE: C.M. 10/05/07
CHECKED BY / DATE: I.J.S. 01/06/07
DEPT. ARCHAEOLOGICAL SERVICES:

NOTES:
NOT POSSIBLE FOR DETAILED PHOTOGRAPHIC SURVEY AS BUILDING IS STILL IN USE

CONTRACT NAME / No. SUNNYSIDE FARM / 11025
DRAWING No. / SCALE: FIG A2.8 & A2.9 & 2.10 / 1:100
TITLE: SECTION N-S THROUGH TOOL ROOM (7) (FIG 2.9)
SECTION N-S THROUGH TACK ROOM (6) (FIG 2.10)
INTERNAL SECTION E-W THROUGH NORTH RANGE (FIG 2.8)

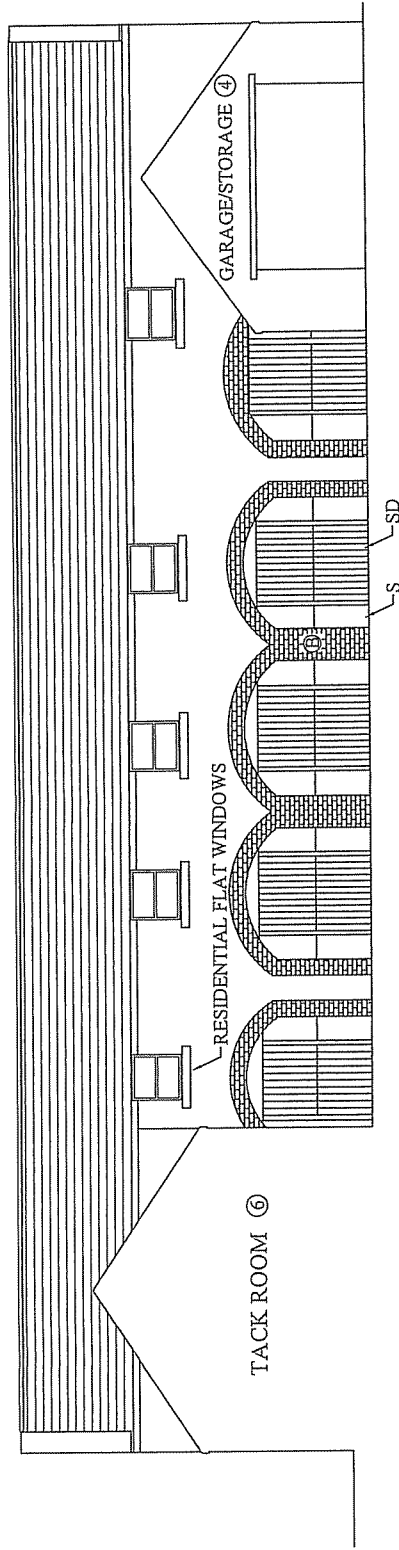


FIG A2.11
BUILDING 6: STABLES/ RESIDENTIAL FLAT

IAN FARMER ASSOCIATES
 Geotechnical & Environmental Specialists

DRAWN BY / DATE: C.M. 10/05/07
 CHECKED BY / DATE: I.J.S 01/06/07
 DEPT. ARCHAEOLOGICAL SERVICES:

NOTES:
 1. WELSH SLATE ROOF THROUGHOUT
 2. RANDOM COURSED MAGNESIAN LIMESTONE THROUGHOUT WITH OCCASIONAL RED SANDSTONE BOULDER
 SD = SHUTTERED STABLE DOOR
 S = STONE INFILL
 B = BRICK INFILL

CONTRACT NAME / No. SUNNYSIDE FARM/ 11025
 DRAWING No. / SCALE: FIG A2.11/ 1:100
 TITLE: WEST ELEVATION OF EAST RANGE (FIG A2.11)

Fig A2.13

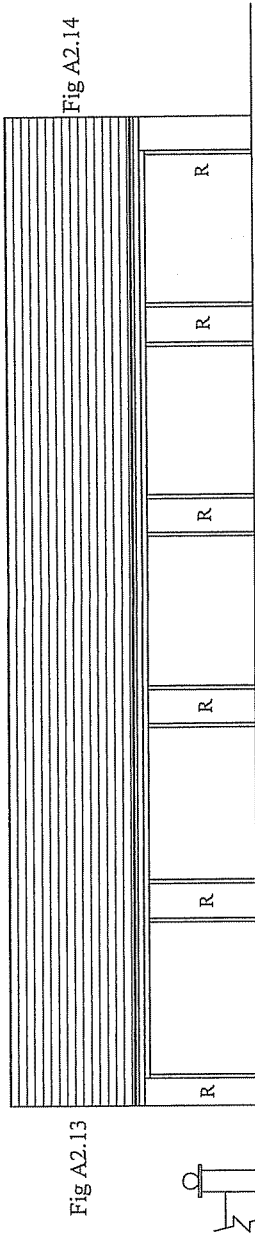


Fig A2.12
EAST ELEVATION OF GARAGES ⑧

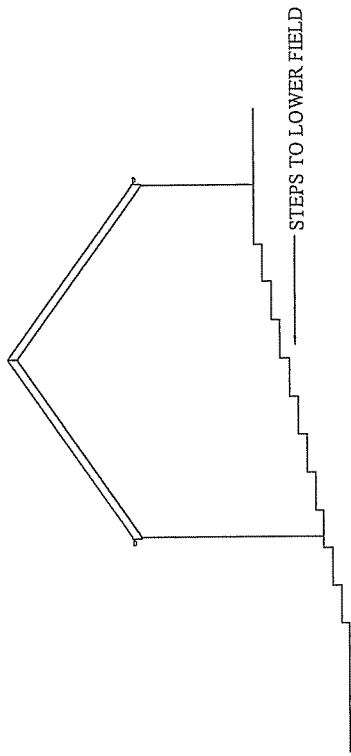


Fig A2.13
SOUTH ELEVATION OF GARAGES ⑧

Fig A2.14

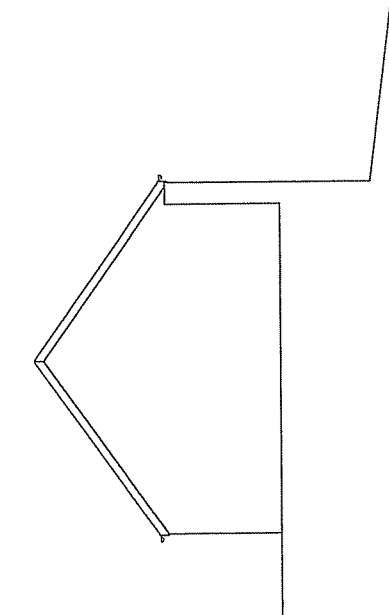


Fig A2.14
NORTH ELEVATION OF GARAGES ⑧

IAN FARMER ASSOCIATES
Geotechnical & Environmental Specialists

DRAWN BY / DATE: C.M. / 10/05/07
 CHECKED BY / DATE: I.J.S. 01/06/07
 DEPT. ARCHAEOLOGICAL SERVICES:

NOTES:
 1. WELSH SLATE ROOF THROUGHOUT
 2. RANDOM COURSED MAGNESIAN LIMESTONE THROUGHOUT WITH OCCASIONAL RED SANDSTONE BOULDER
 R = RENDERED BRICK PILLARS

CONTRACT NAME / No. SUNNYSIDE FARM/ 11025
 DRAWING No. / SCALE: FIG A2.12 & A2.13 & A2.14/ 1:100
 TITLE: EAST ELEVATION OF GARAGES (Fig A2.12)
 SOUTH ELEVATION OF GARAGES (Fig A2.13)
 NORTH ELEVATION OF GARAGES (Fig A2.14)