

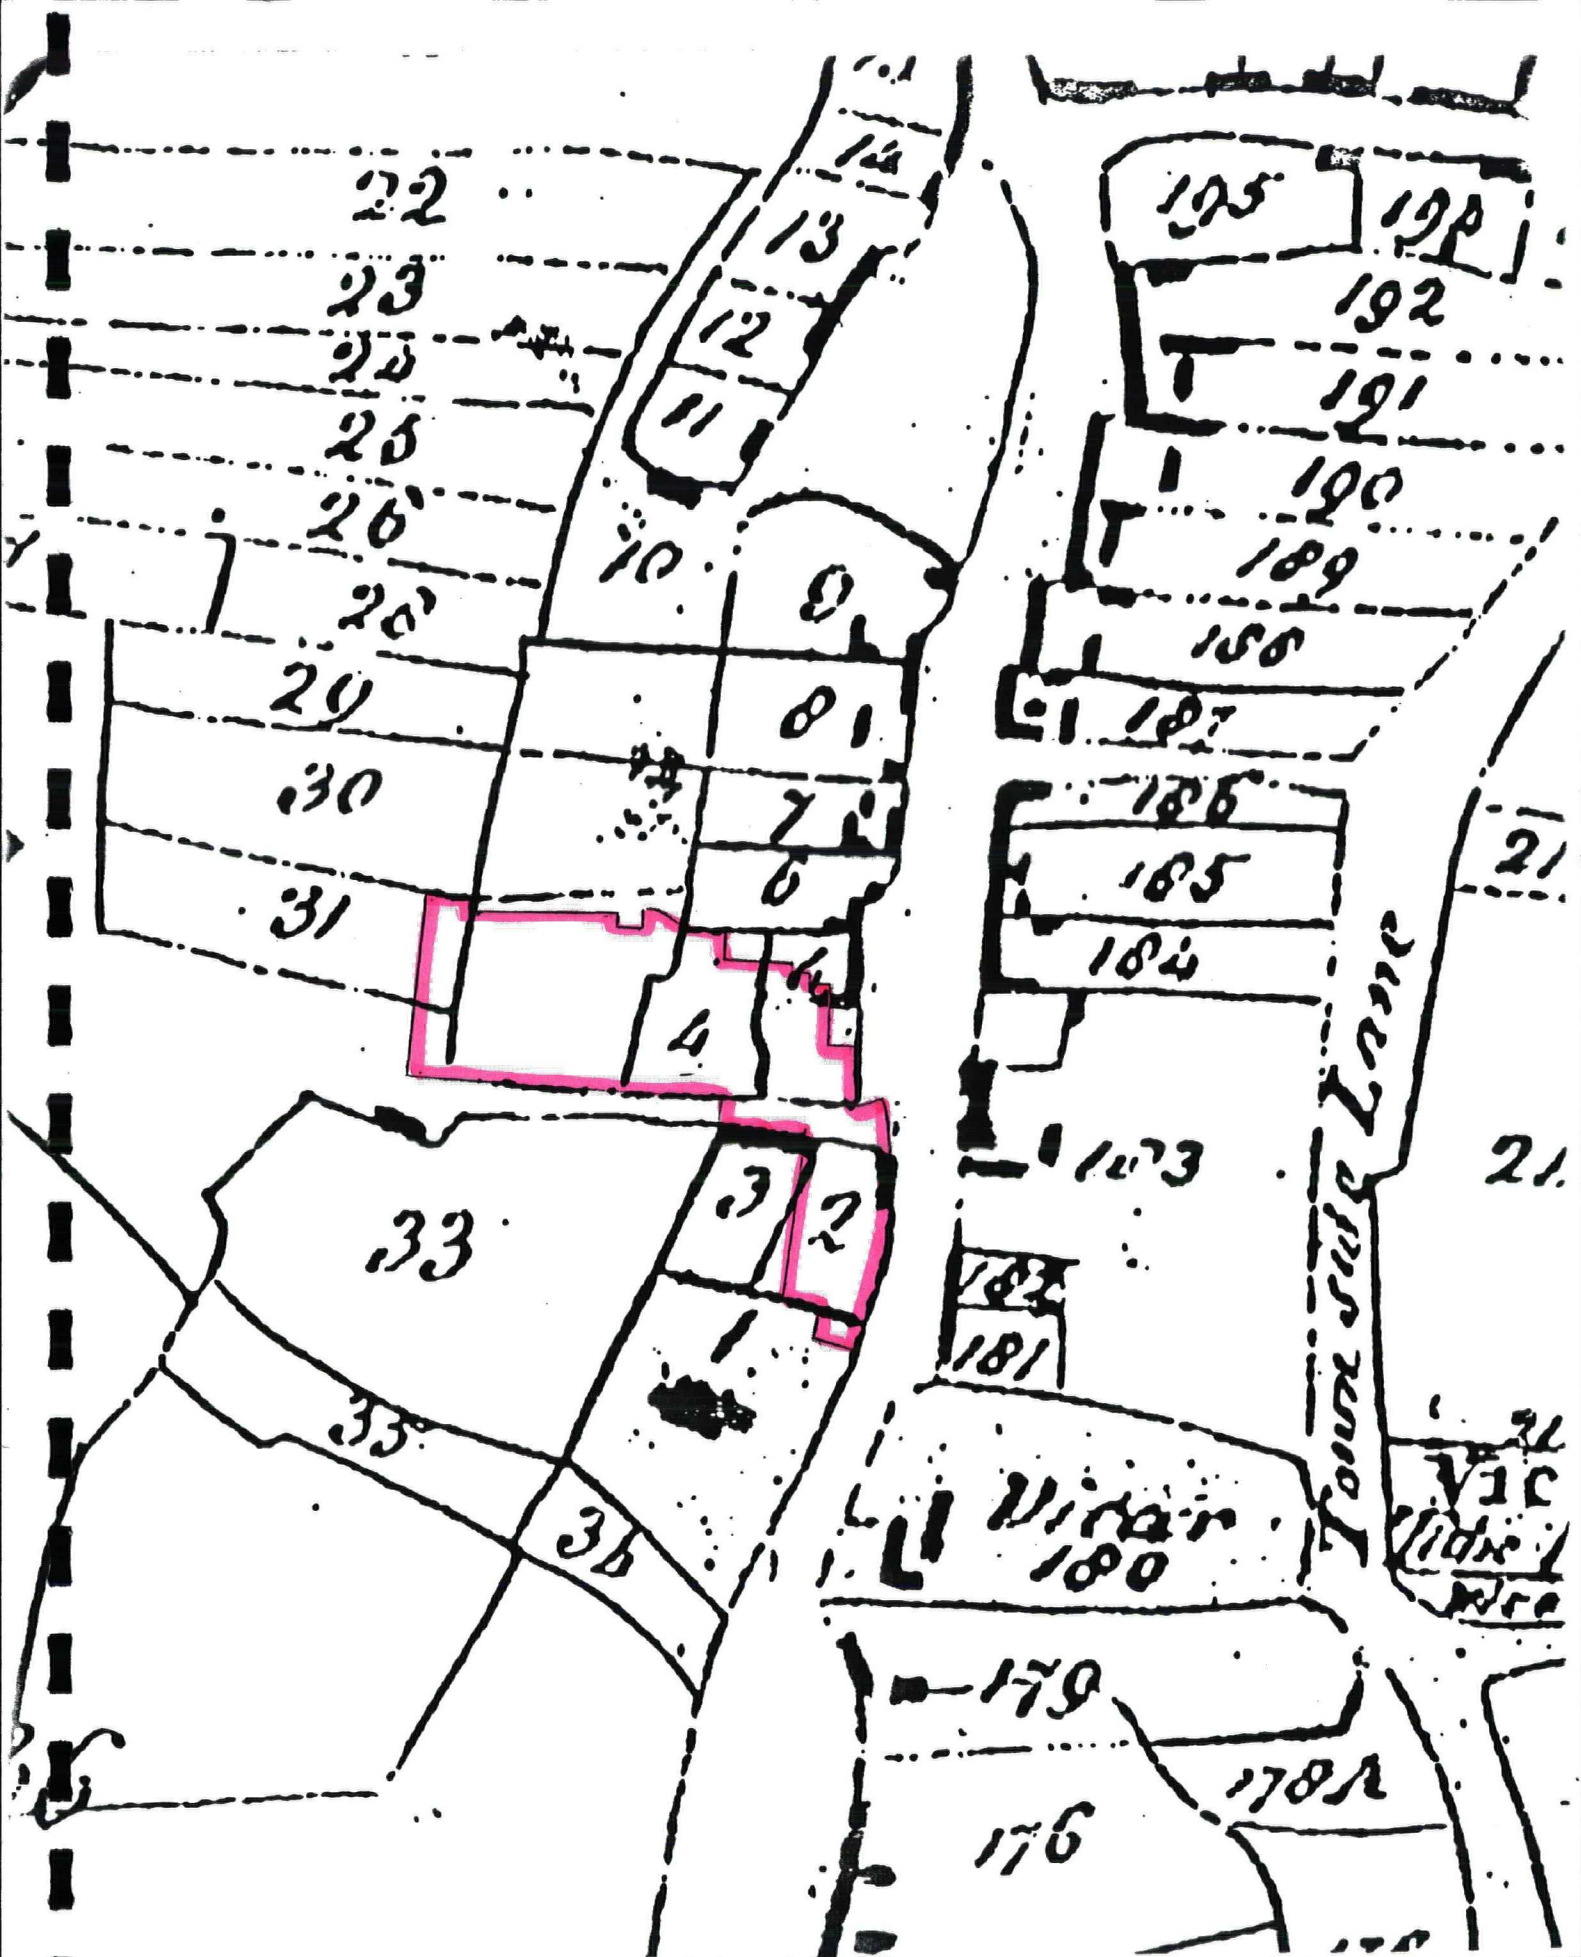


Fig 1

Enclosure map of 1810 (enlarged to 1:2500)
with development site superimposed

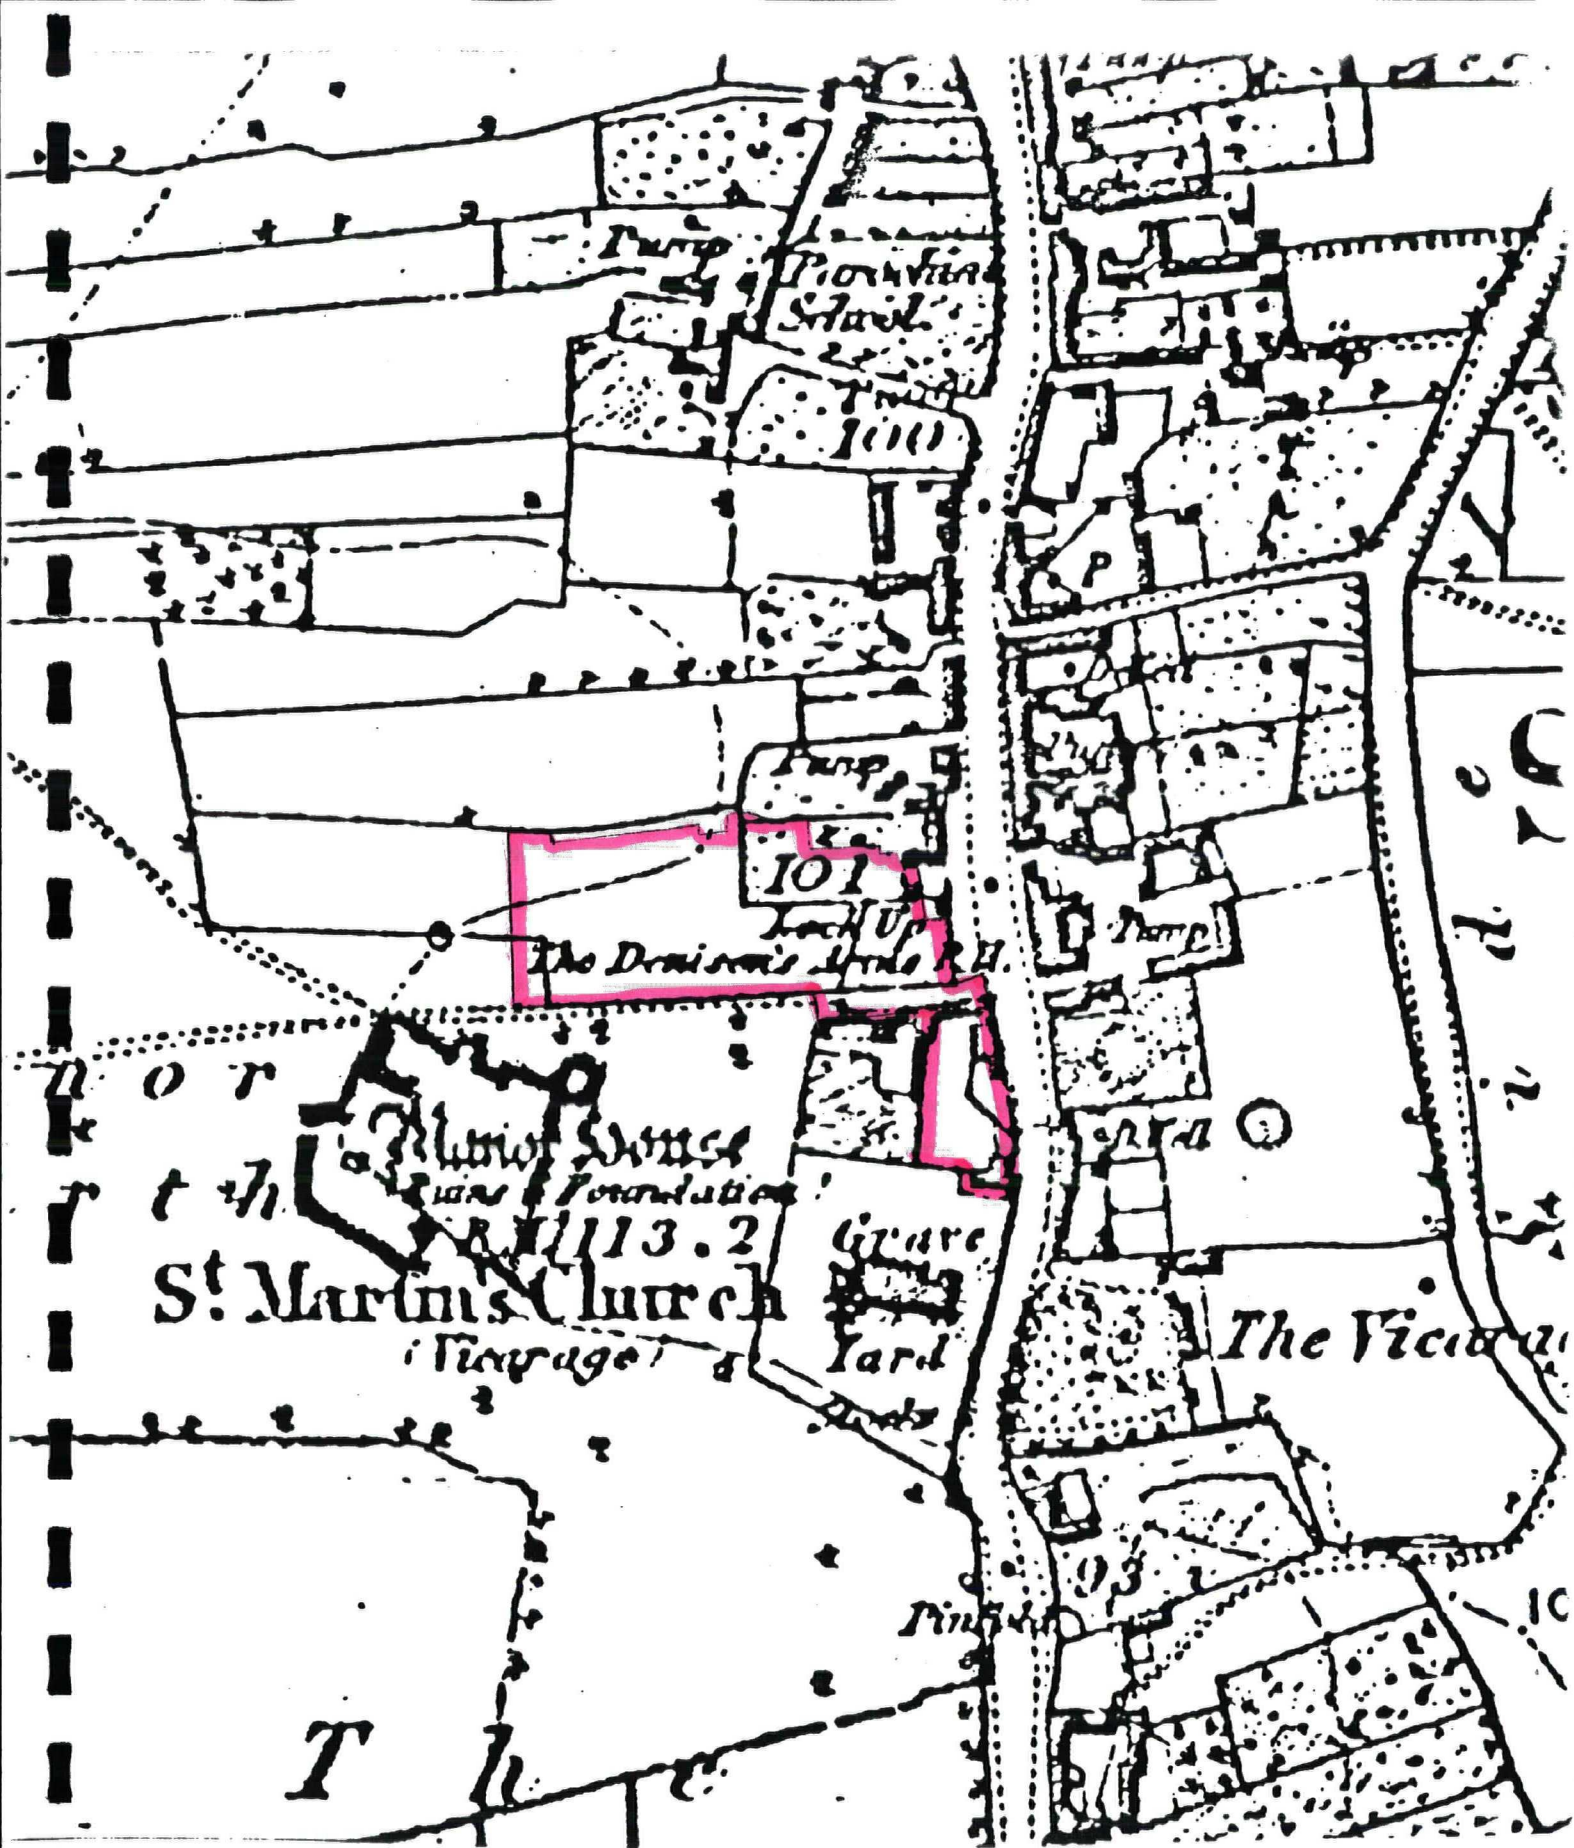


Fig 2

OS 1st edn. 6" map (enlarged to 1:2500)
with development site superimposed

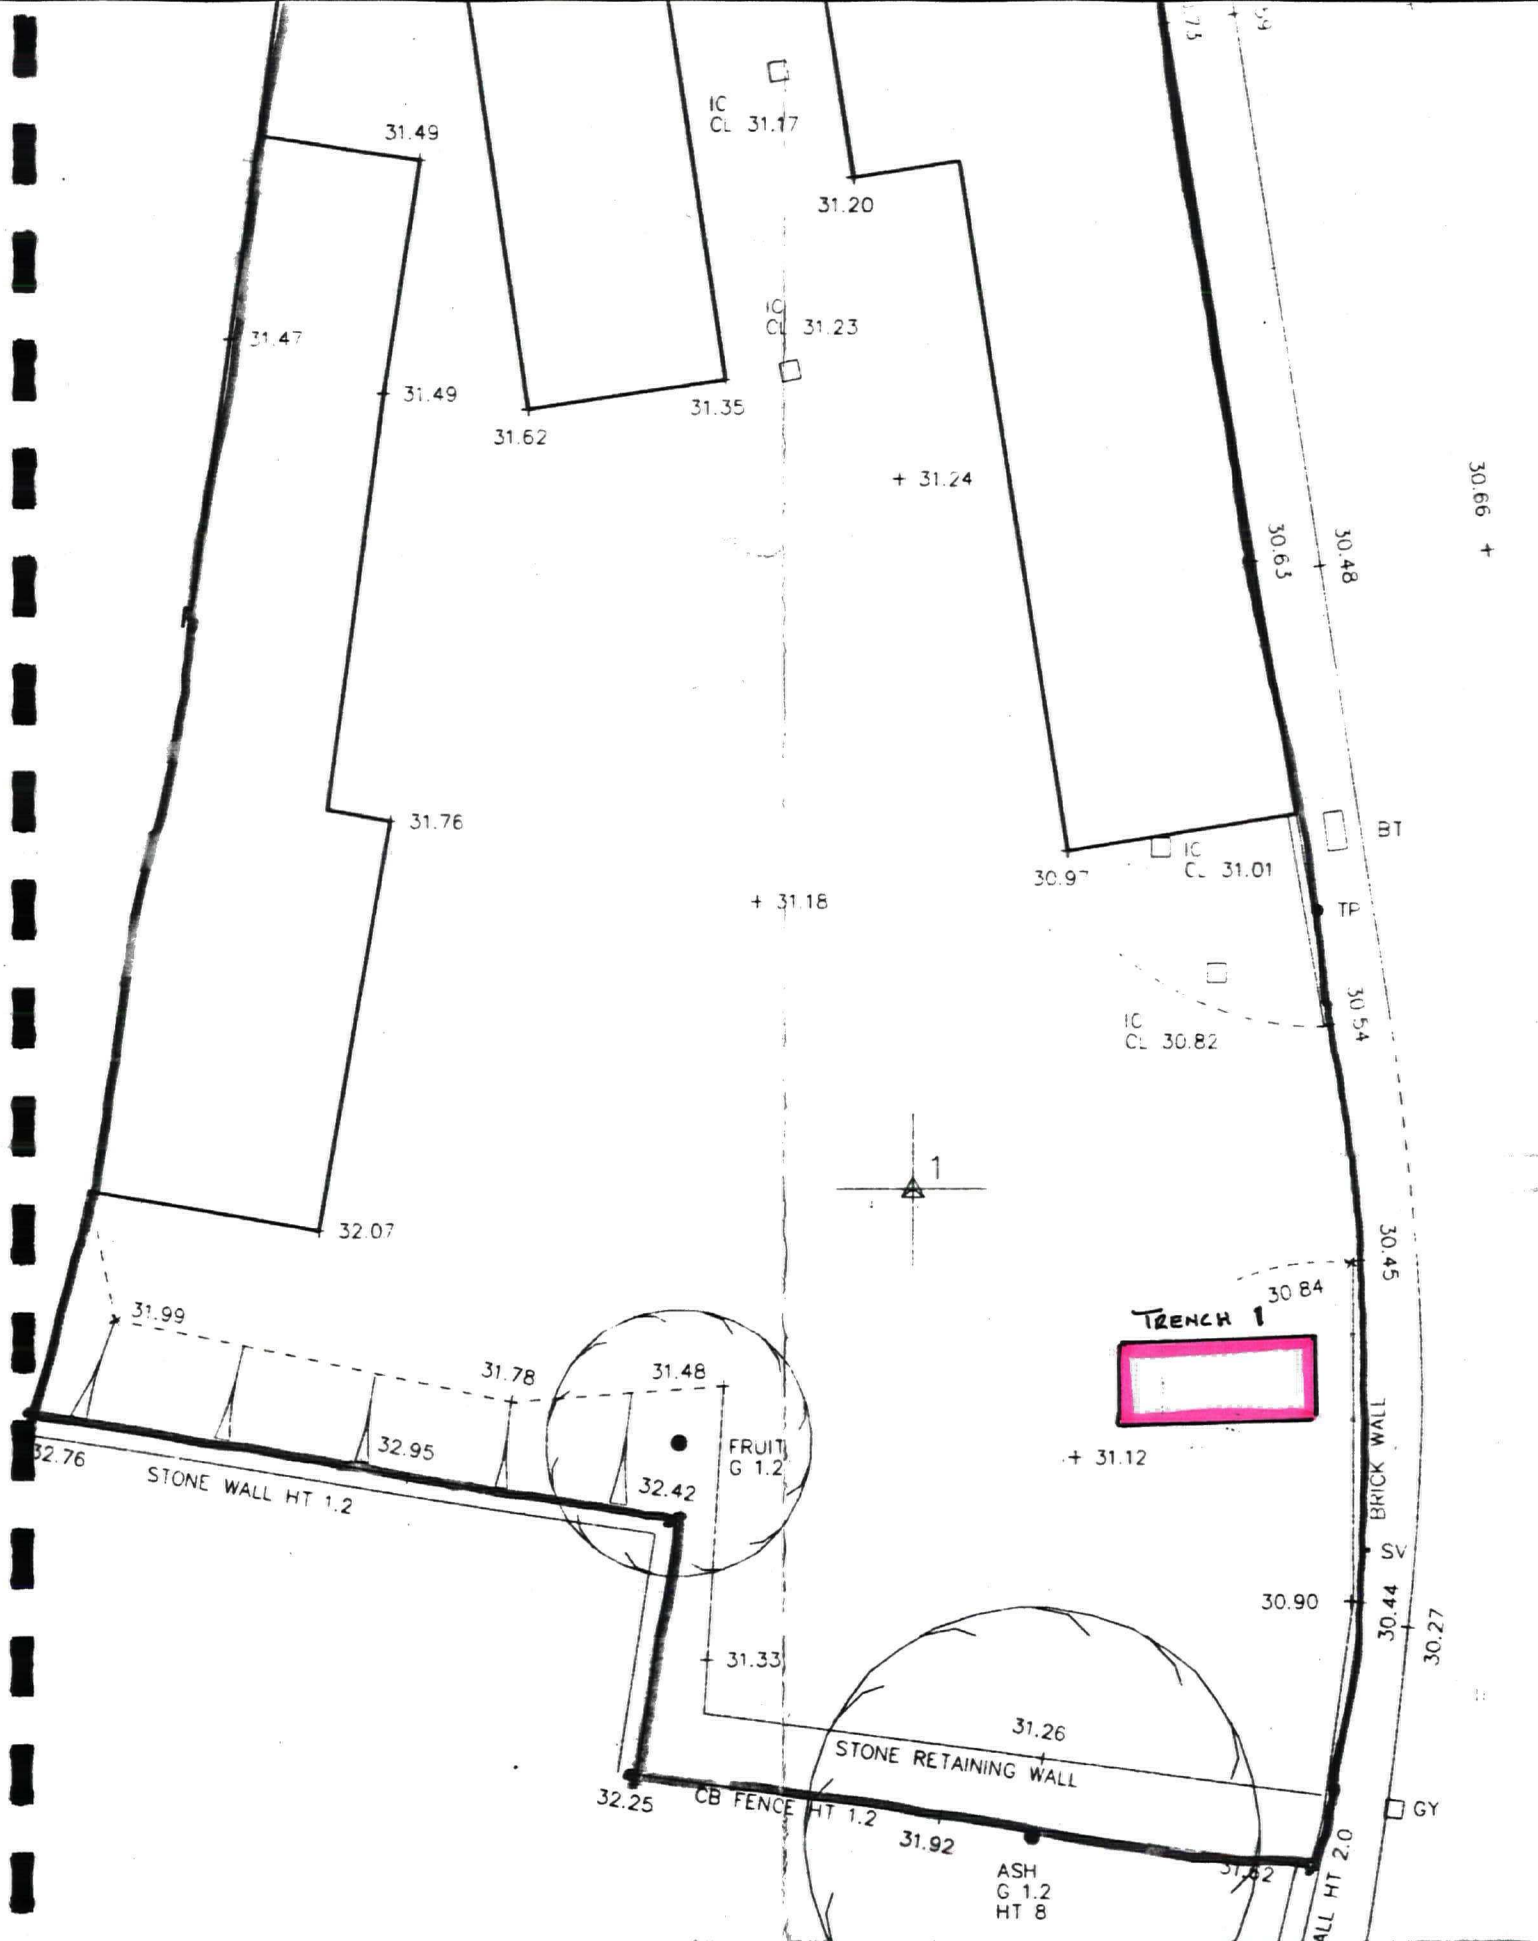


Fig 4

Location plan of Trench 1 (1:200)



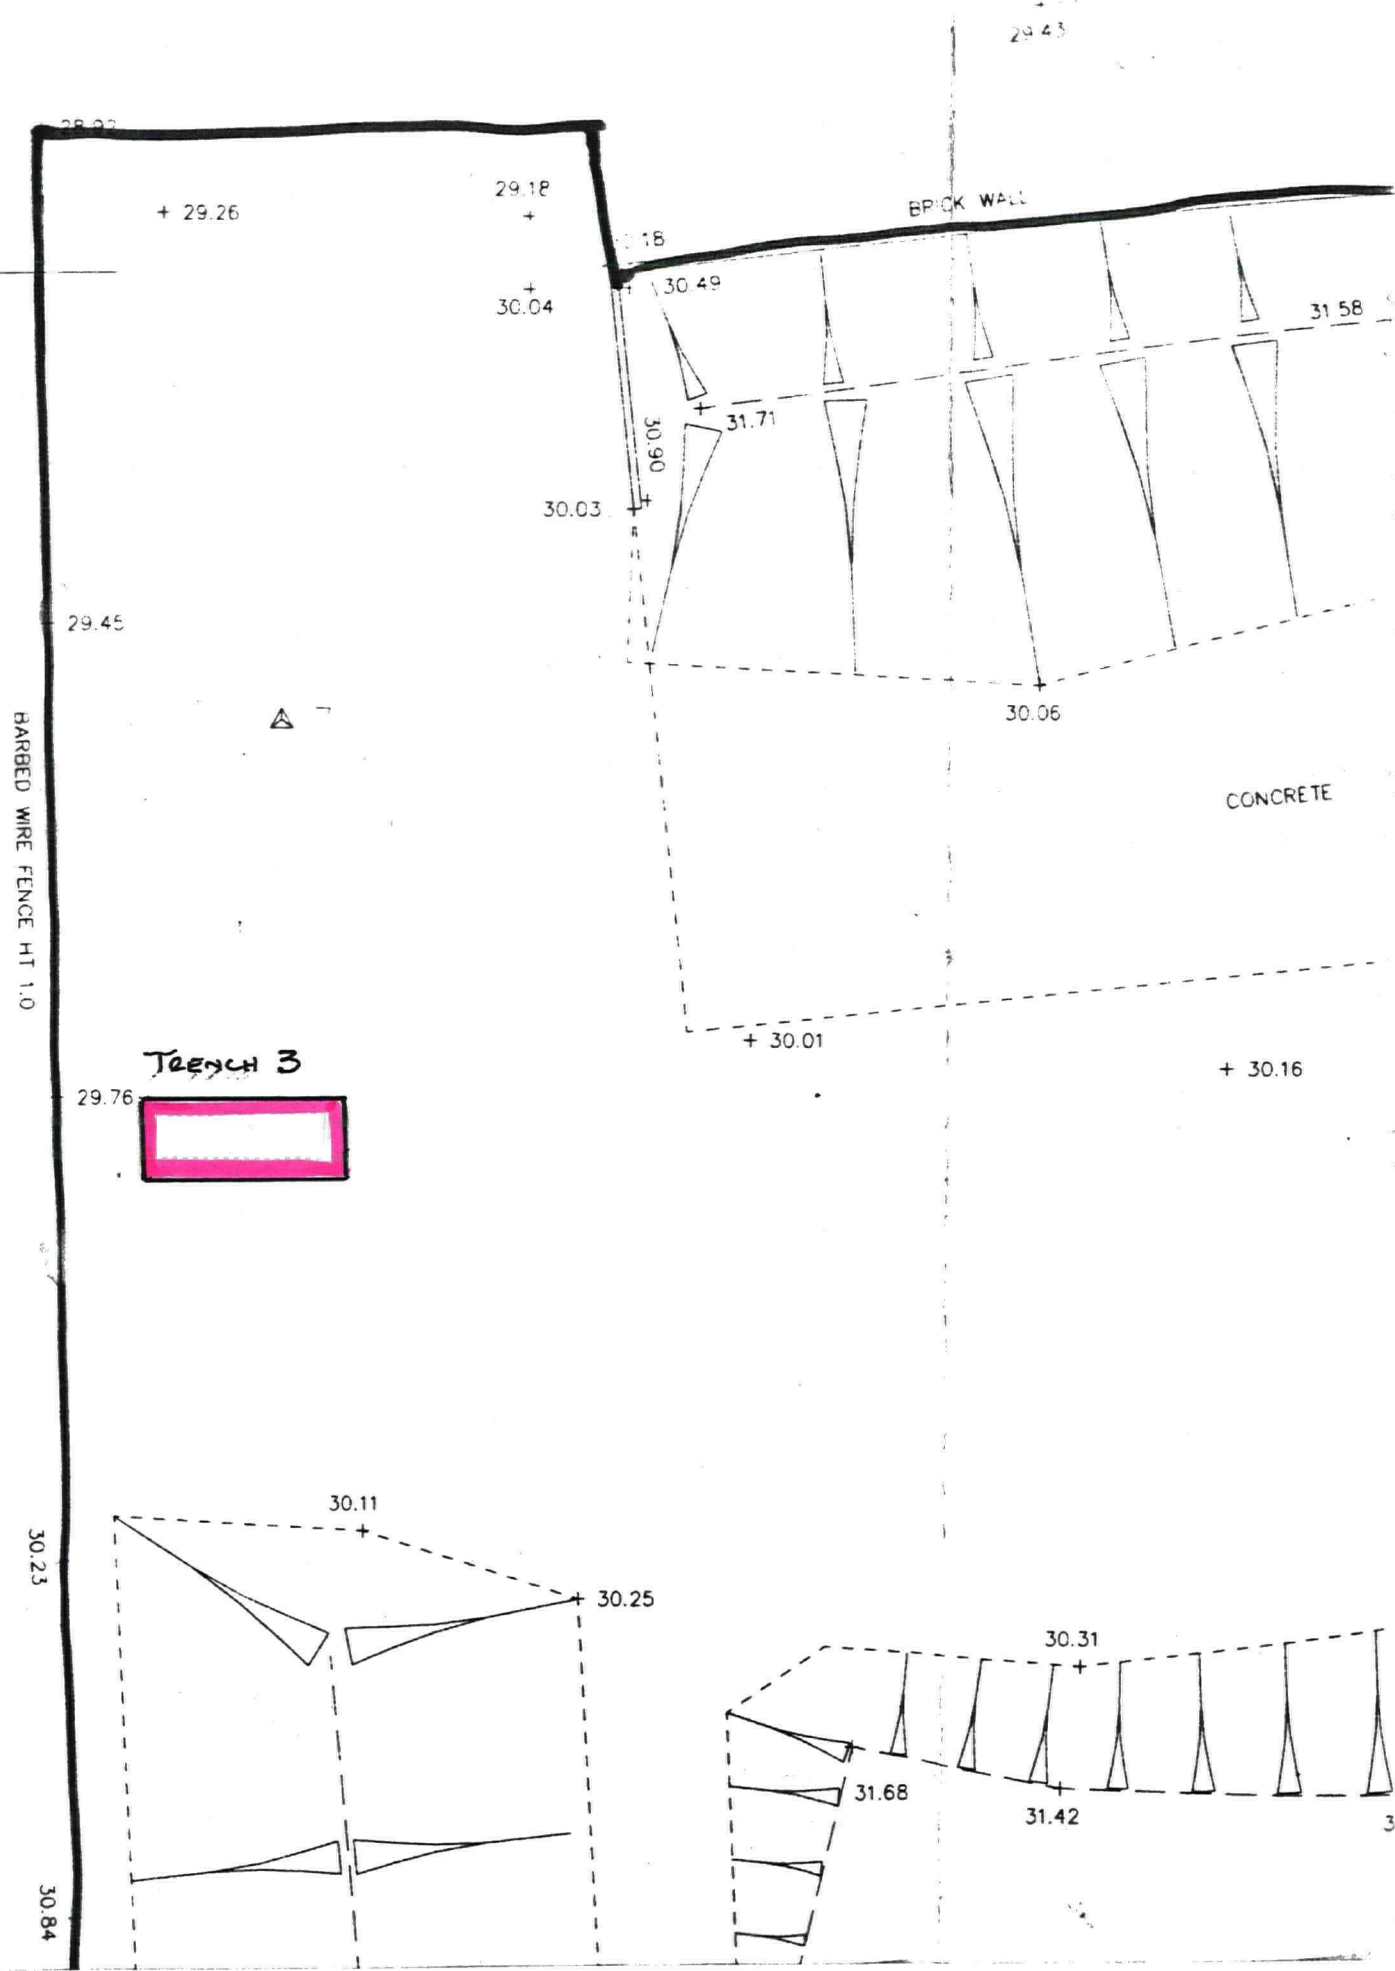


Fig 6

Location plan of Trench 3 (1:200)

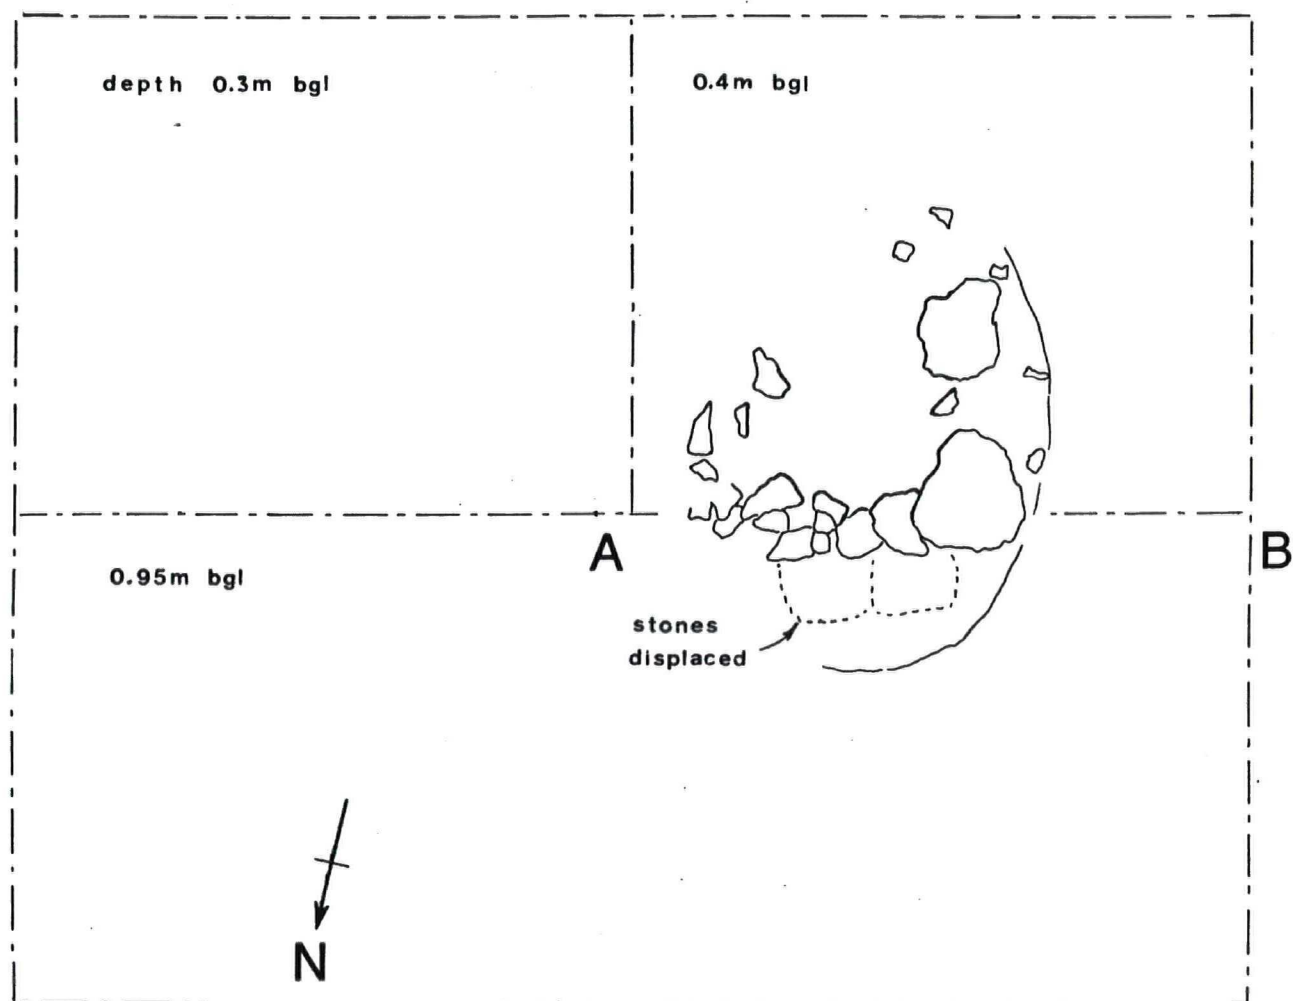

Plan

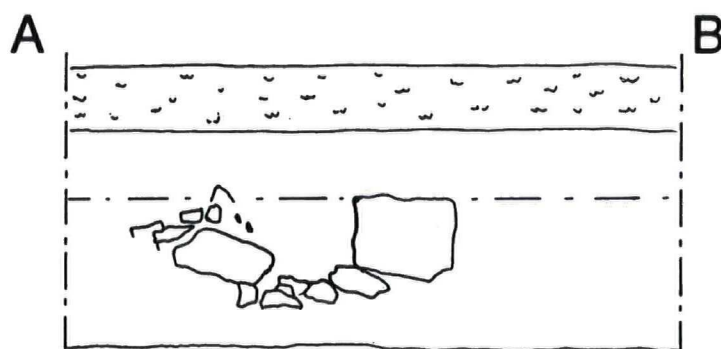

Section AB looking south

Fig 7

Excavation plan and section drawing,
Trench 2