


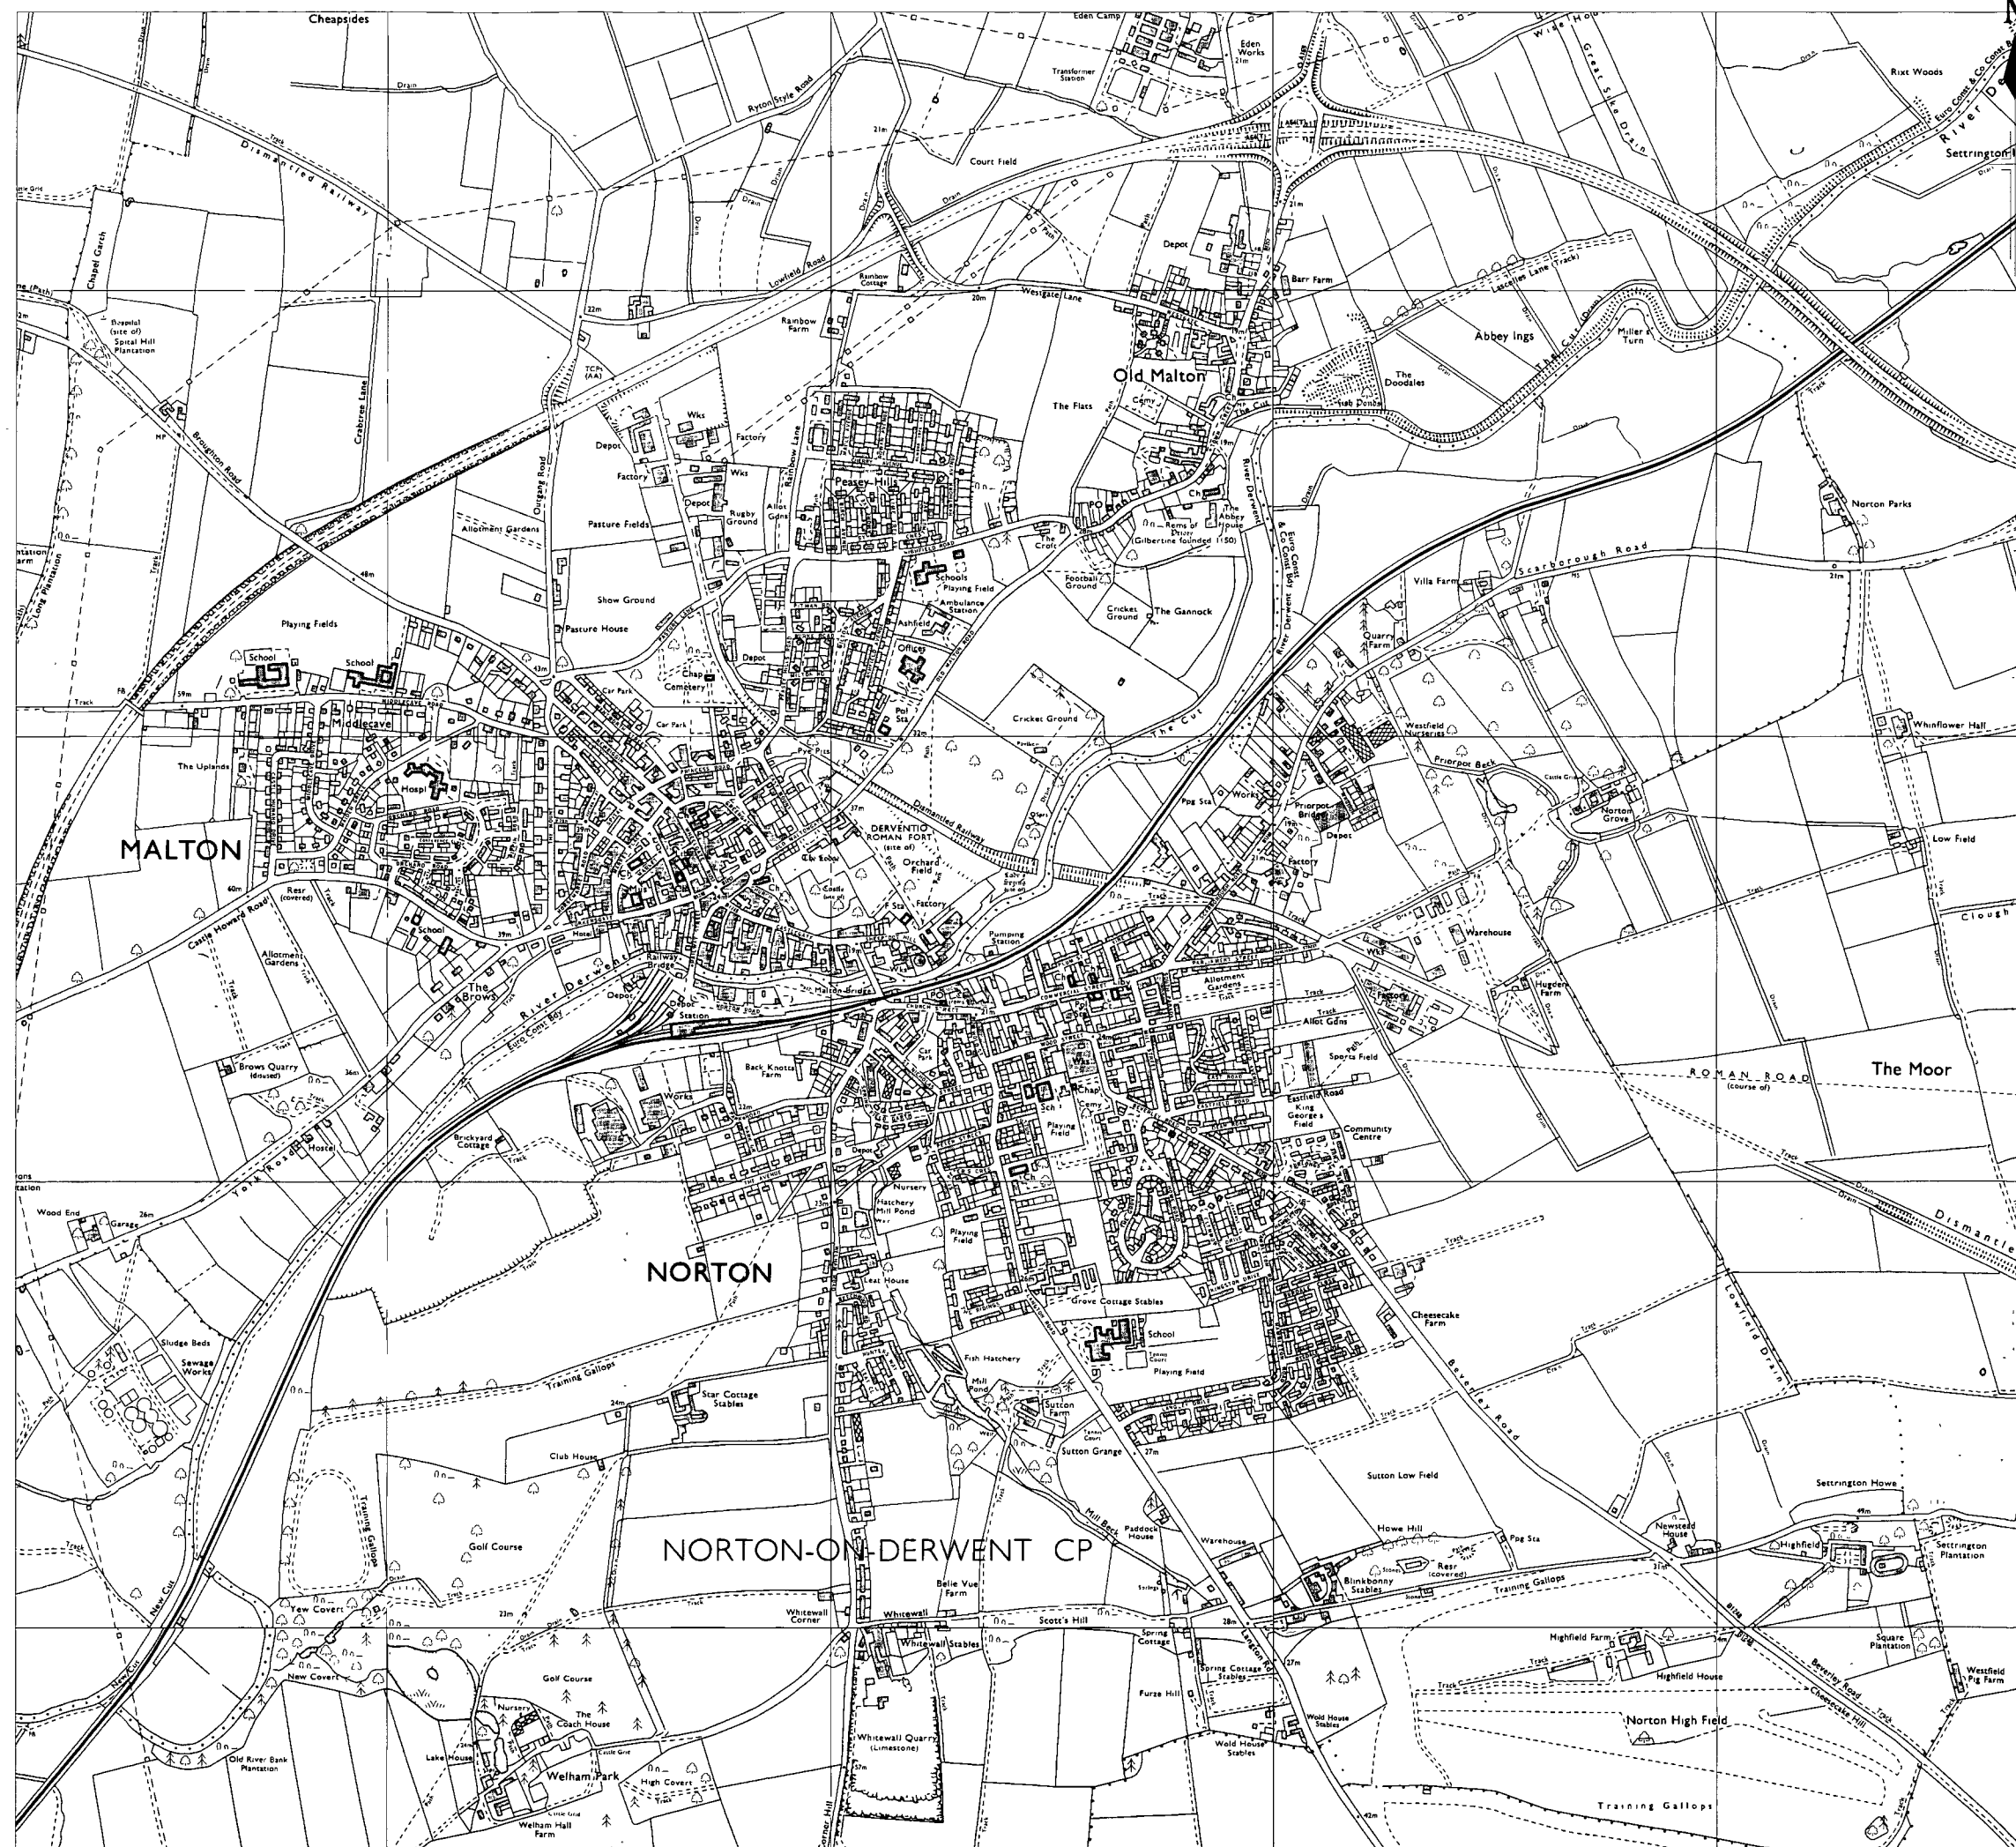

Drawing Number
BWA/290007/GS/1

Notes

This map is reproduced from Ordnance Survey material by Babbie Group with the permission of the Controller of Her Majesty's Stationery Officer. Crown Copyright. Unauthorised reproduction may lead to prosecution or civil proceedings.

Licence Number AL543986

0m 600m 1200m

Rev	Date	Checked



Client	ENVIRONMENT AGENCY
--------	--------------------

Project	Malton, Norton & Old Malton Flood Alleviation Scheme
---------	--

Title	Location of Malton, Norton and Old Malton
-------	---

Drawing No	BWA 290007/GS/1	Date	Mar'01
Scale	1:15000	Drawn	JD
		Checked	DAJ
		Approved	

Copyright reserved
Babbie Group Ltd 32 Queen Street, Wakefield WF1



Drawing Number
BWA/290007/GS/2

Notes

-  Study Area Boundary
-  Extent of Scheduled Ancient Monument
-  Site of Cultural Heritage Significance – Affected
-  Site of Cultural Heritage Significance – Unaffected

This map is reproduced from Ordnance Survey material by Babbie Group with the permission of the Controller of Her Majesty's Stationery Office. Crown Copyright. Unauthorised reproduction may lead to prosecution or civil proceedings.

Licence Number AL543986


0m 600m 1200m

Rev	Date	Checked




Client	 ENVIRONMENT AGENCY
Project	Malton, Norton & Old Malton Flood Alleviation Scheme
Title	Extent of Study Area and Distribution of Cultural Heritage Sites

Drawing No.	BWA 290007/GS/2	Date	Mar'01
Scale	1:15000	Drawn	JD
		Checked	DAJ
		Approved	

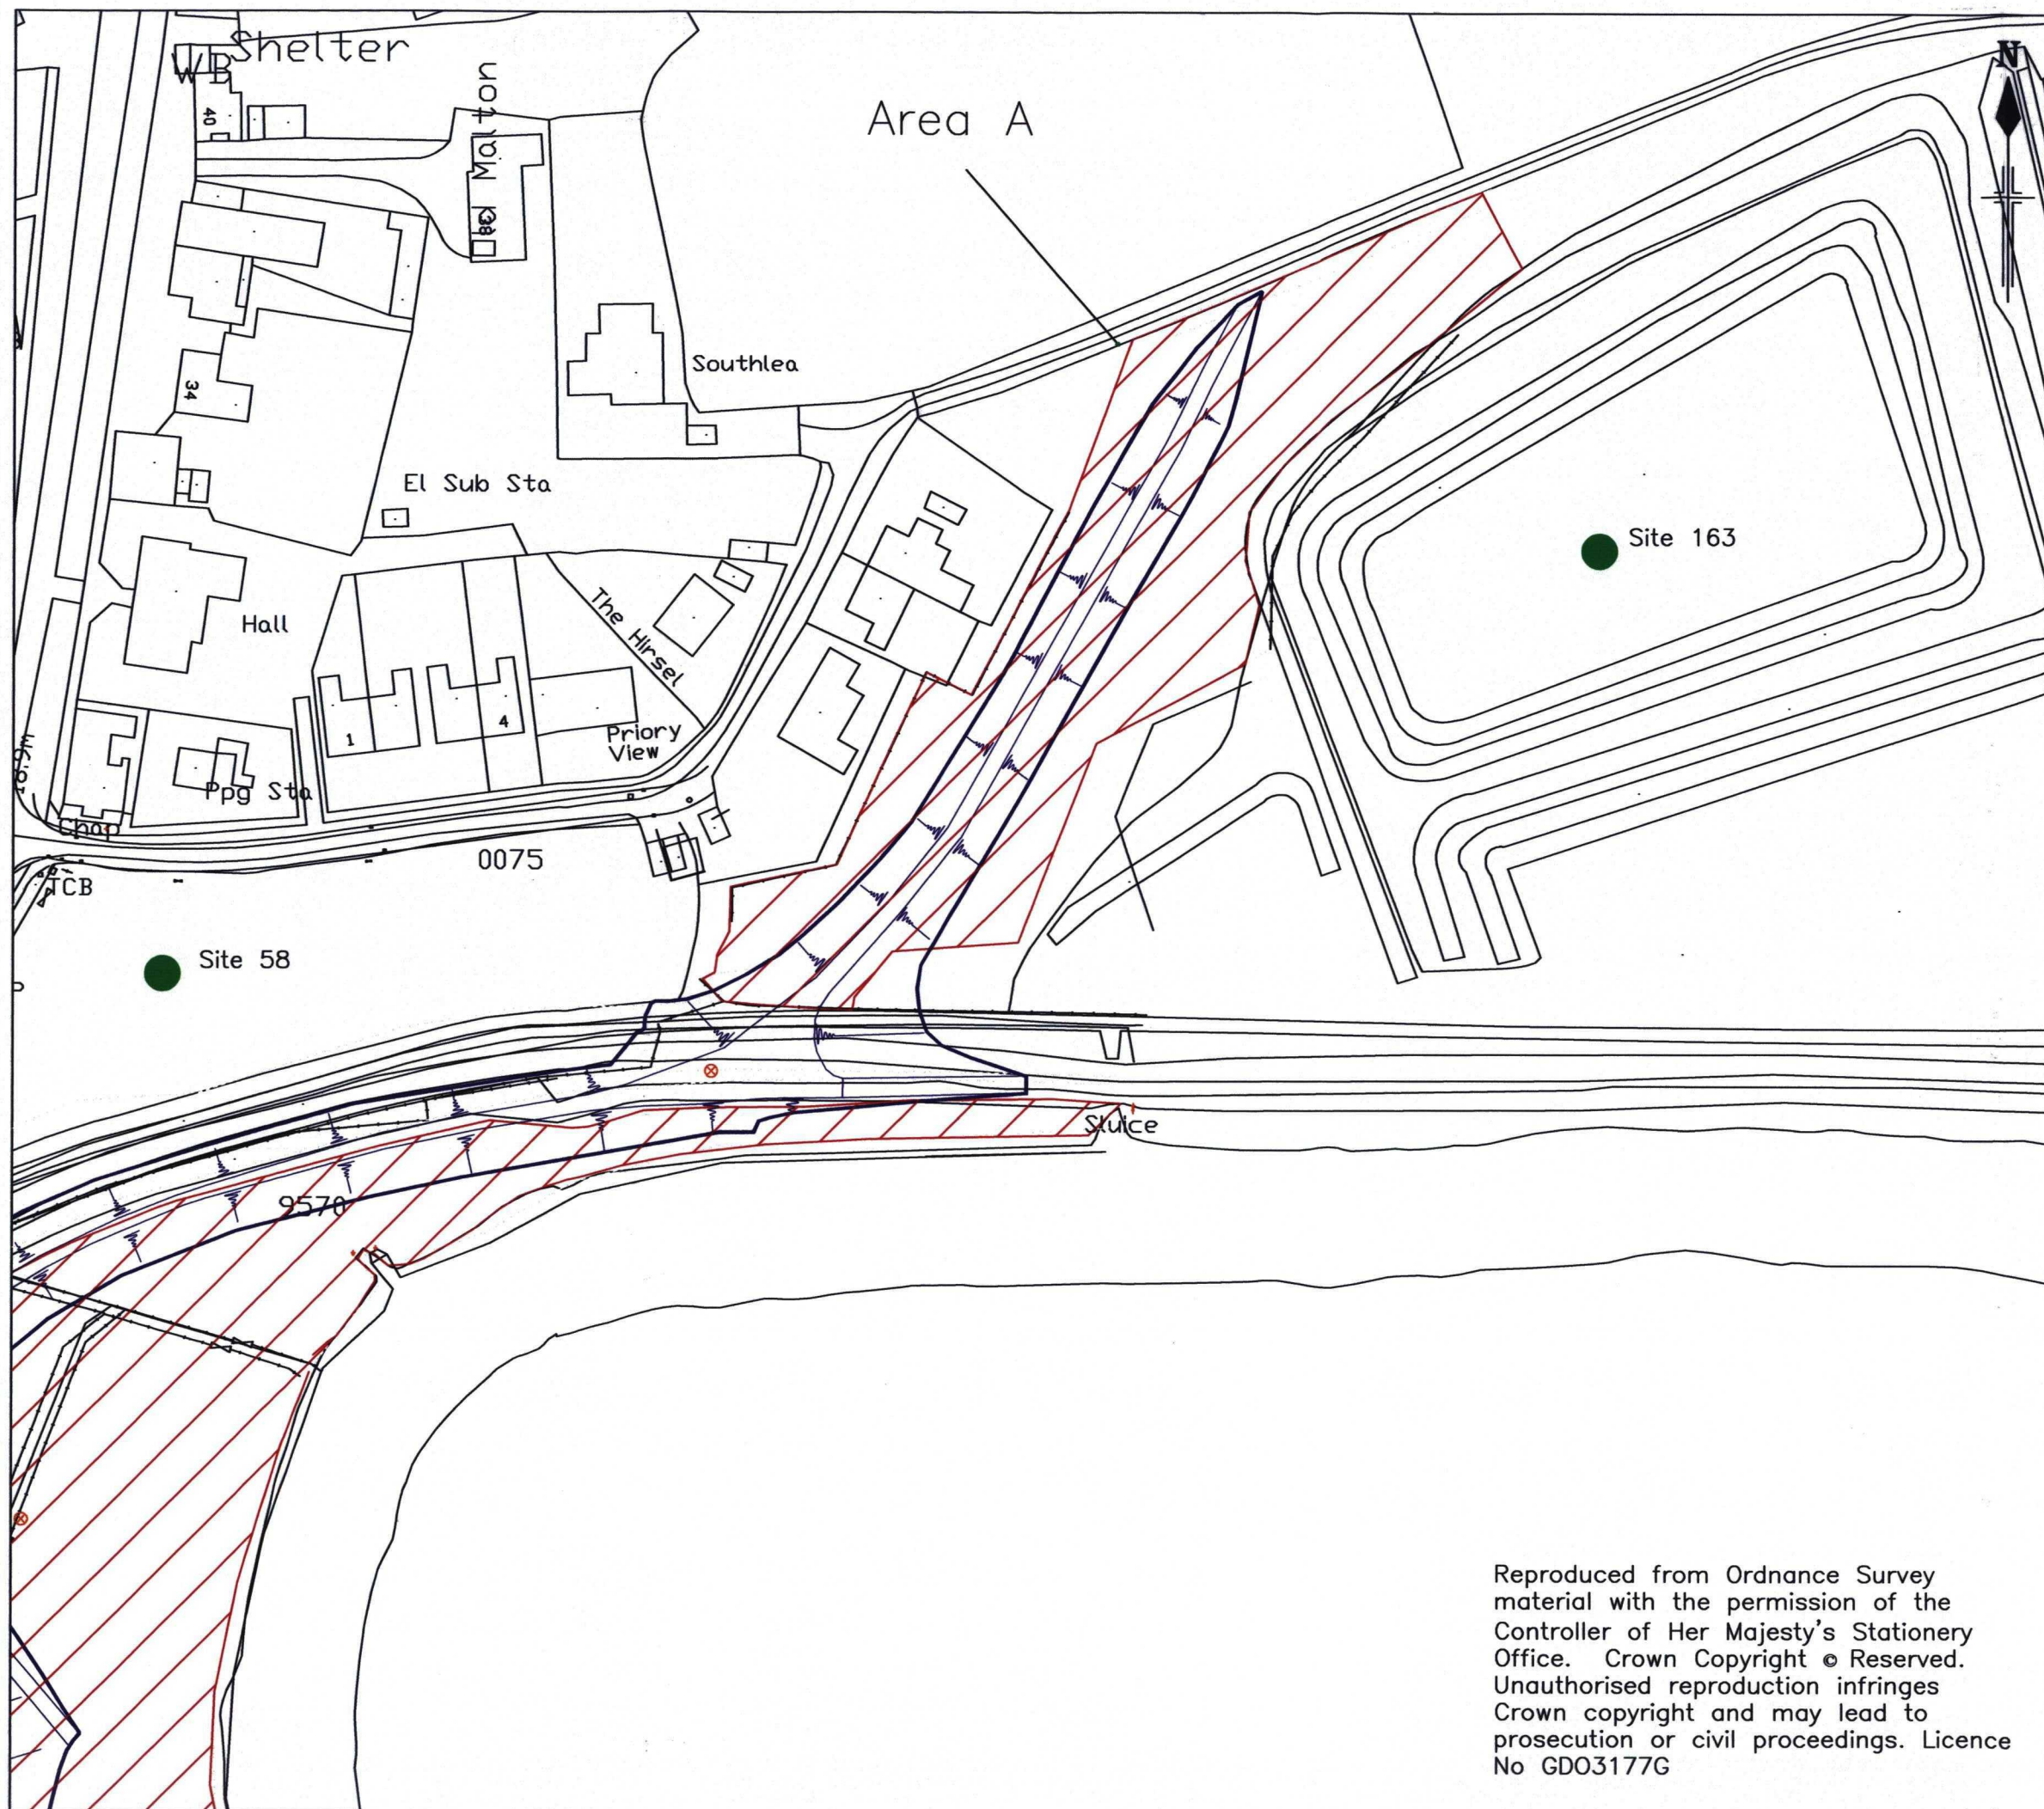

Drawing Number		BWA/290007/GS/3			
Notes					
		Area for Geophysical Survey			
		Proposed Flood Defence			
		Site of Cultural Heritage Significance			
		Extent of Scheduled Ancient Monument			
Rev	Date	Checked			
Client		Environment Agency			
Project		Malton, Norton and Old Malton Flood Alleviation Scheme			
Title		Location of Area A			
Drawing No.		BWA 290007/GS/3			
Scale		1:1000		Date April '01	
		Drawn JD		Checked DA	
				Approved DS	
Copyright reserved Babtie Group Ltd 32 Queen Street Wakefield WF1					

Reproduced from Ordnance Survey material with the permission of the Controller of Her Majesty's Stationery Office. Crown Copyright © Reserved. Unauthorised reproduction infringes Crown copyright and may lead to prosecution or civil proceedings. Licence No GDO3177G

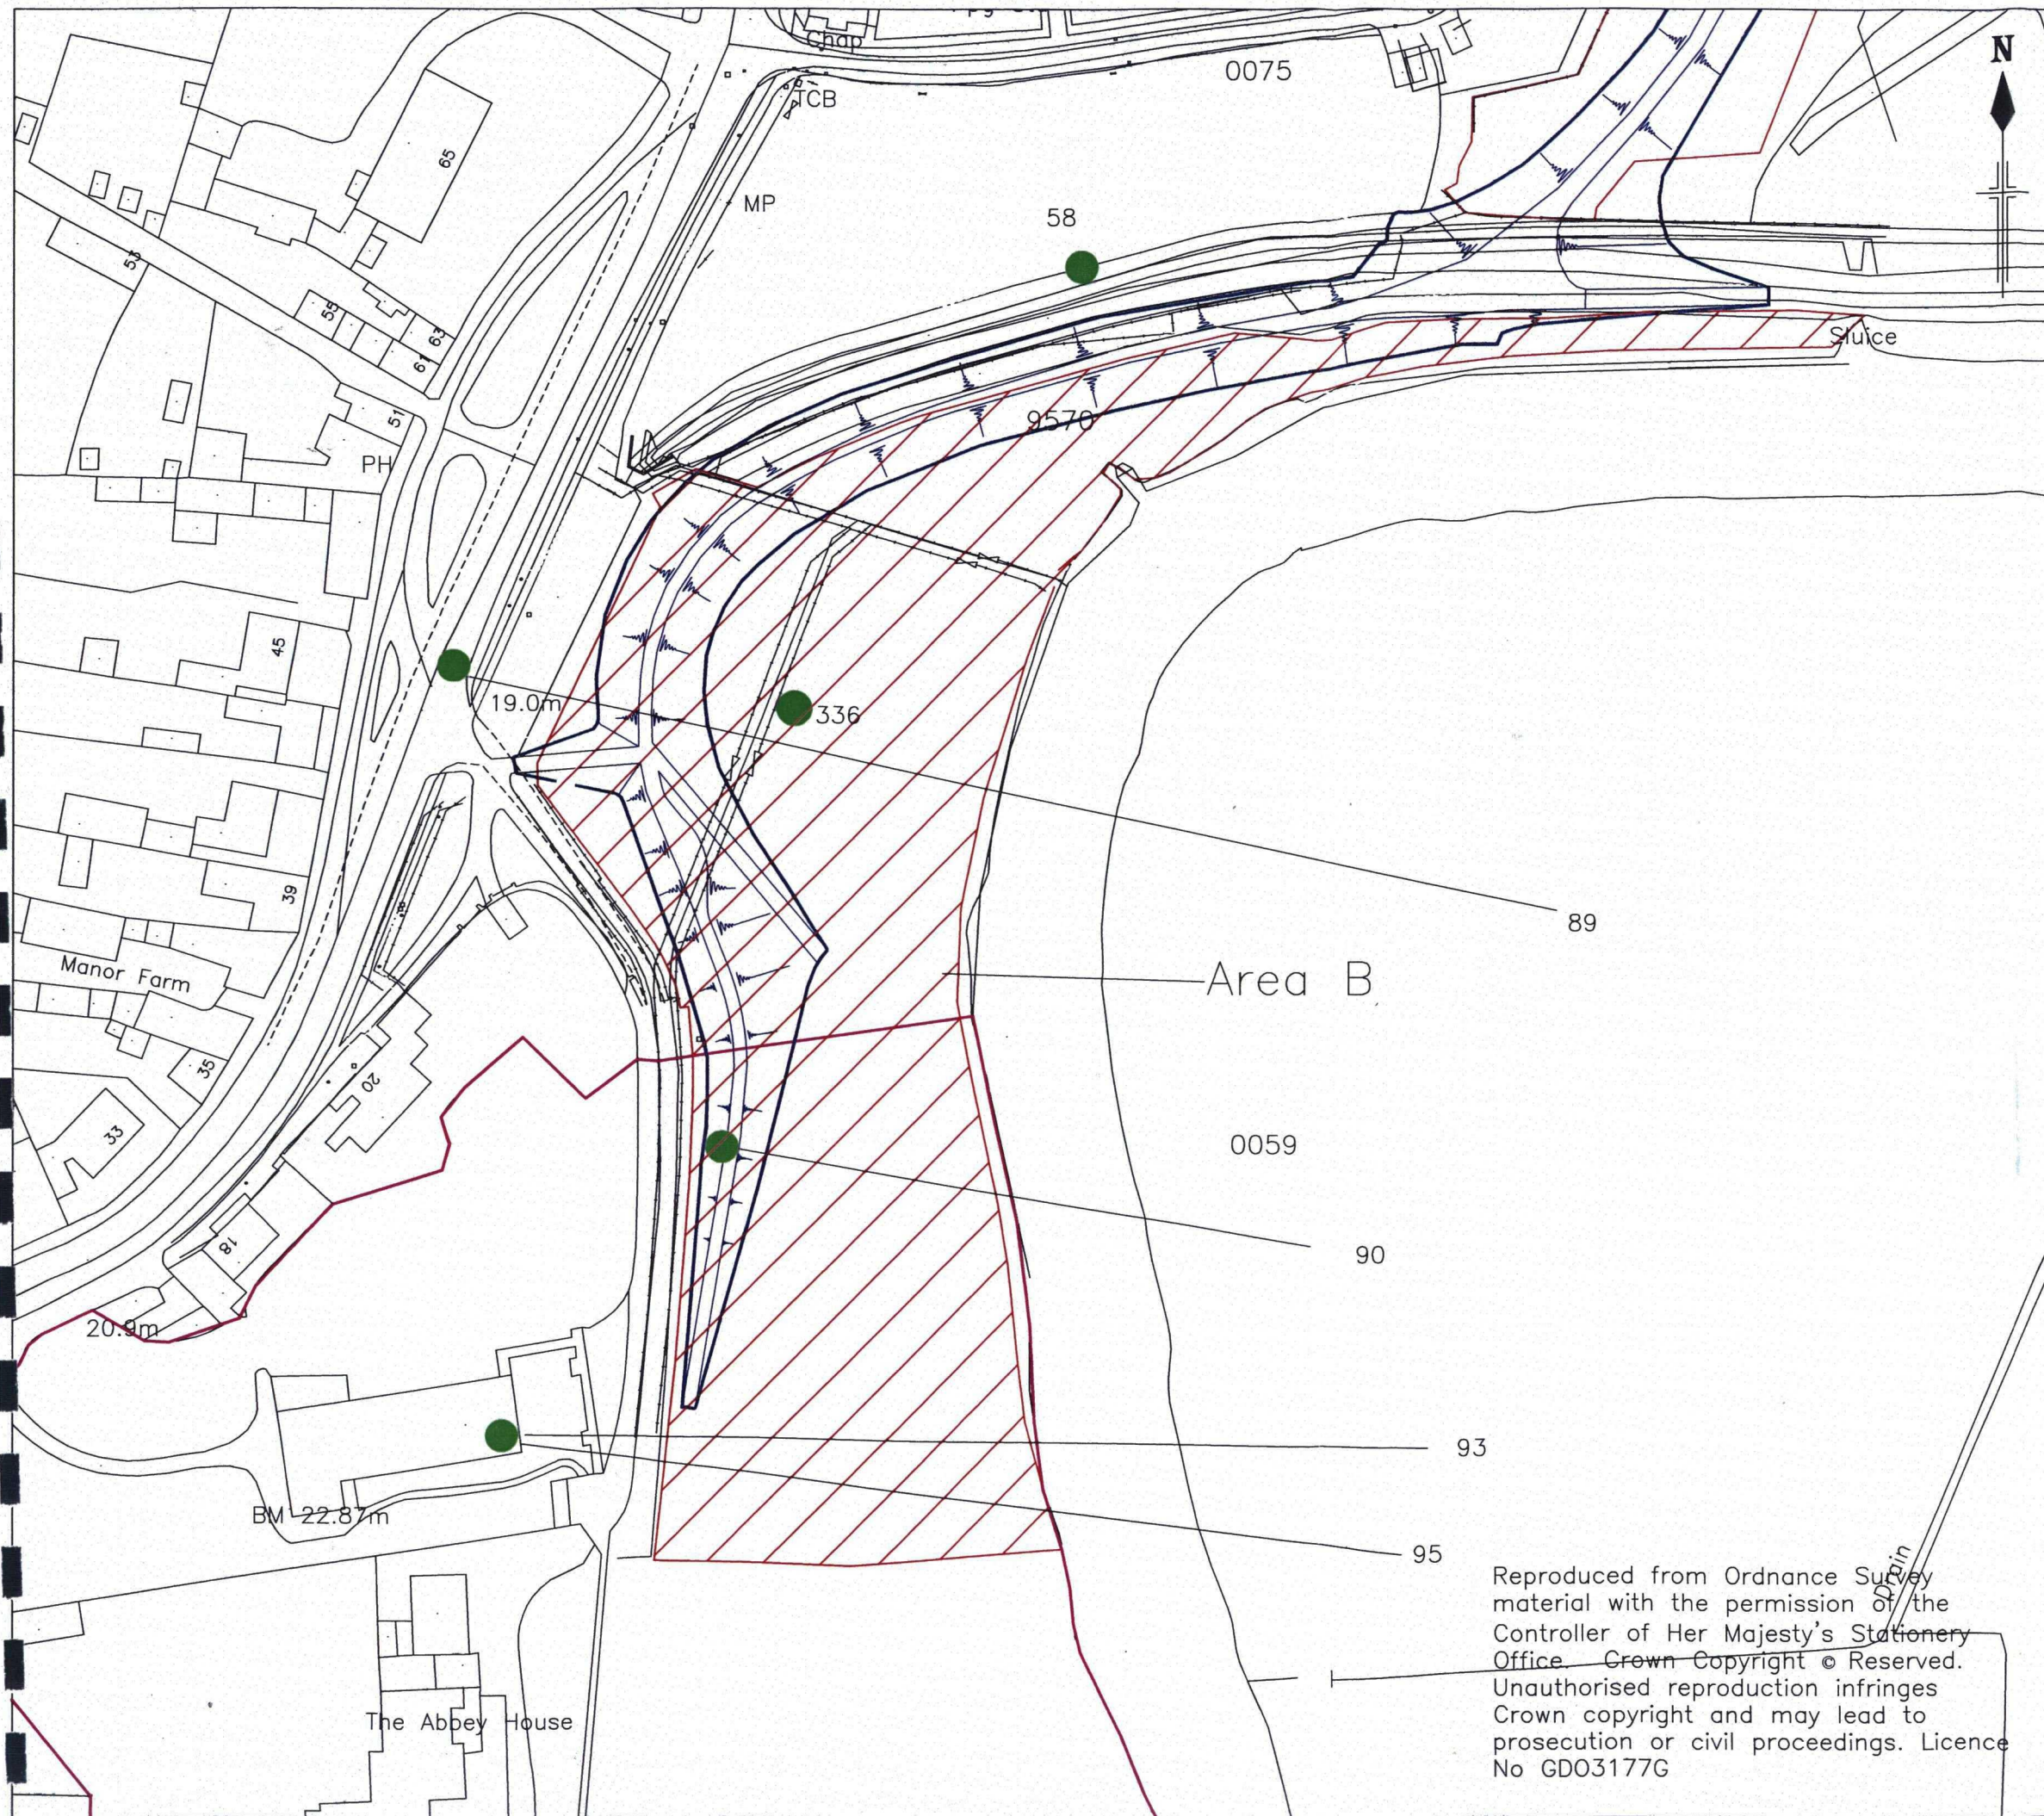

Drawing Number
BWA/290007/GS/4

Notes

- Area for Geophysical Survey
- Proposed Flood Defence
- Site of Cultural Heritage Significance
- Extent of Scheduled Ancient Monument

0m 40m 80m


Rev	Date	Checked

Client	Environment Agency
Project	Malton, Norton and Old Malton Flood Alleviation Scheme
Title	Location of Area B

Drawing No.	BWA 290007/GS/4			
Scale	1:1000	Date	April '01	
	Drawn JD	Checked DA	Approved DS	

Copyright reserved
Babtie Group Ltd 32 Queen Street Wakefield WF1

Reproduced from Ordnance Survey material with the permission of the Controller of Her Majesty's Stationery Office. Crown Copyright © Reserved. Unauthorised reproduction infringes Crown copyright and may lead to prosecution or civil proceedings. Licence No GD03177G

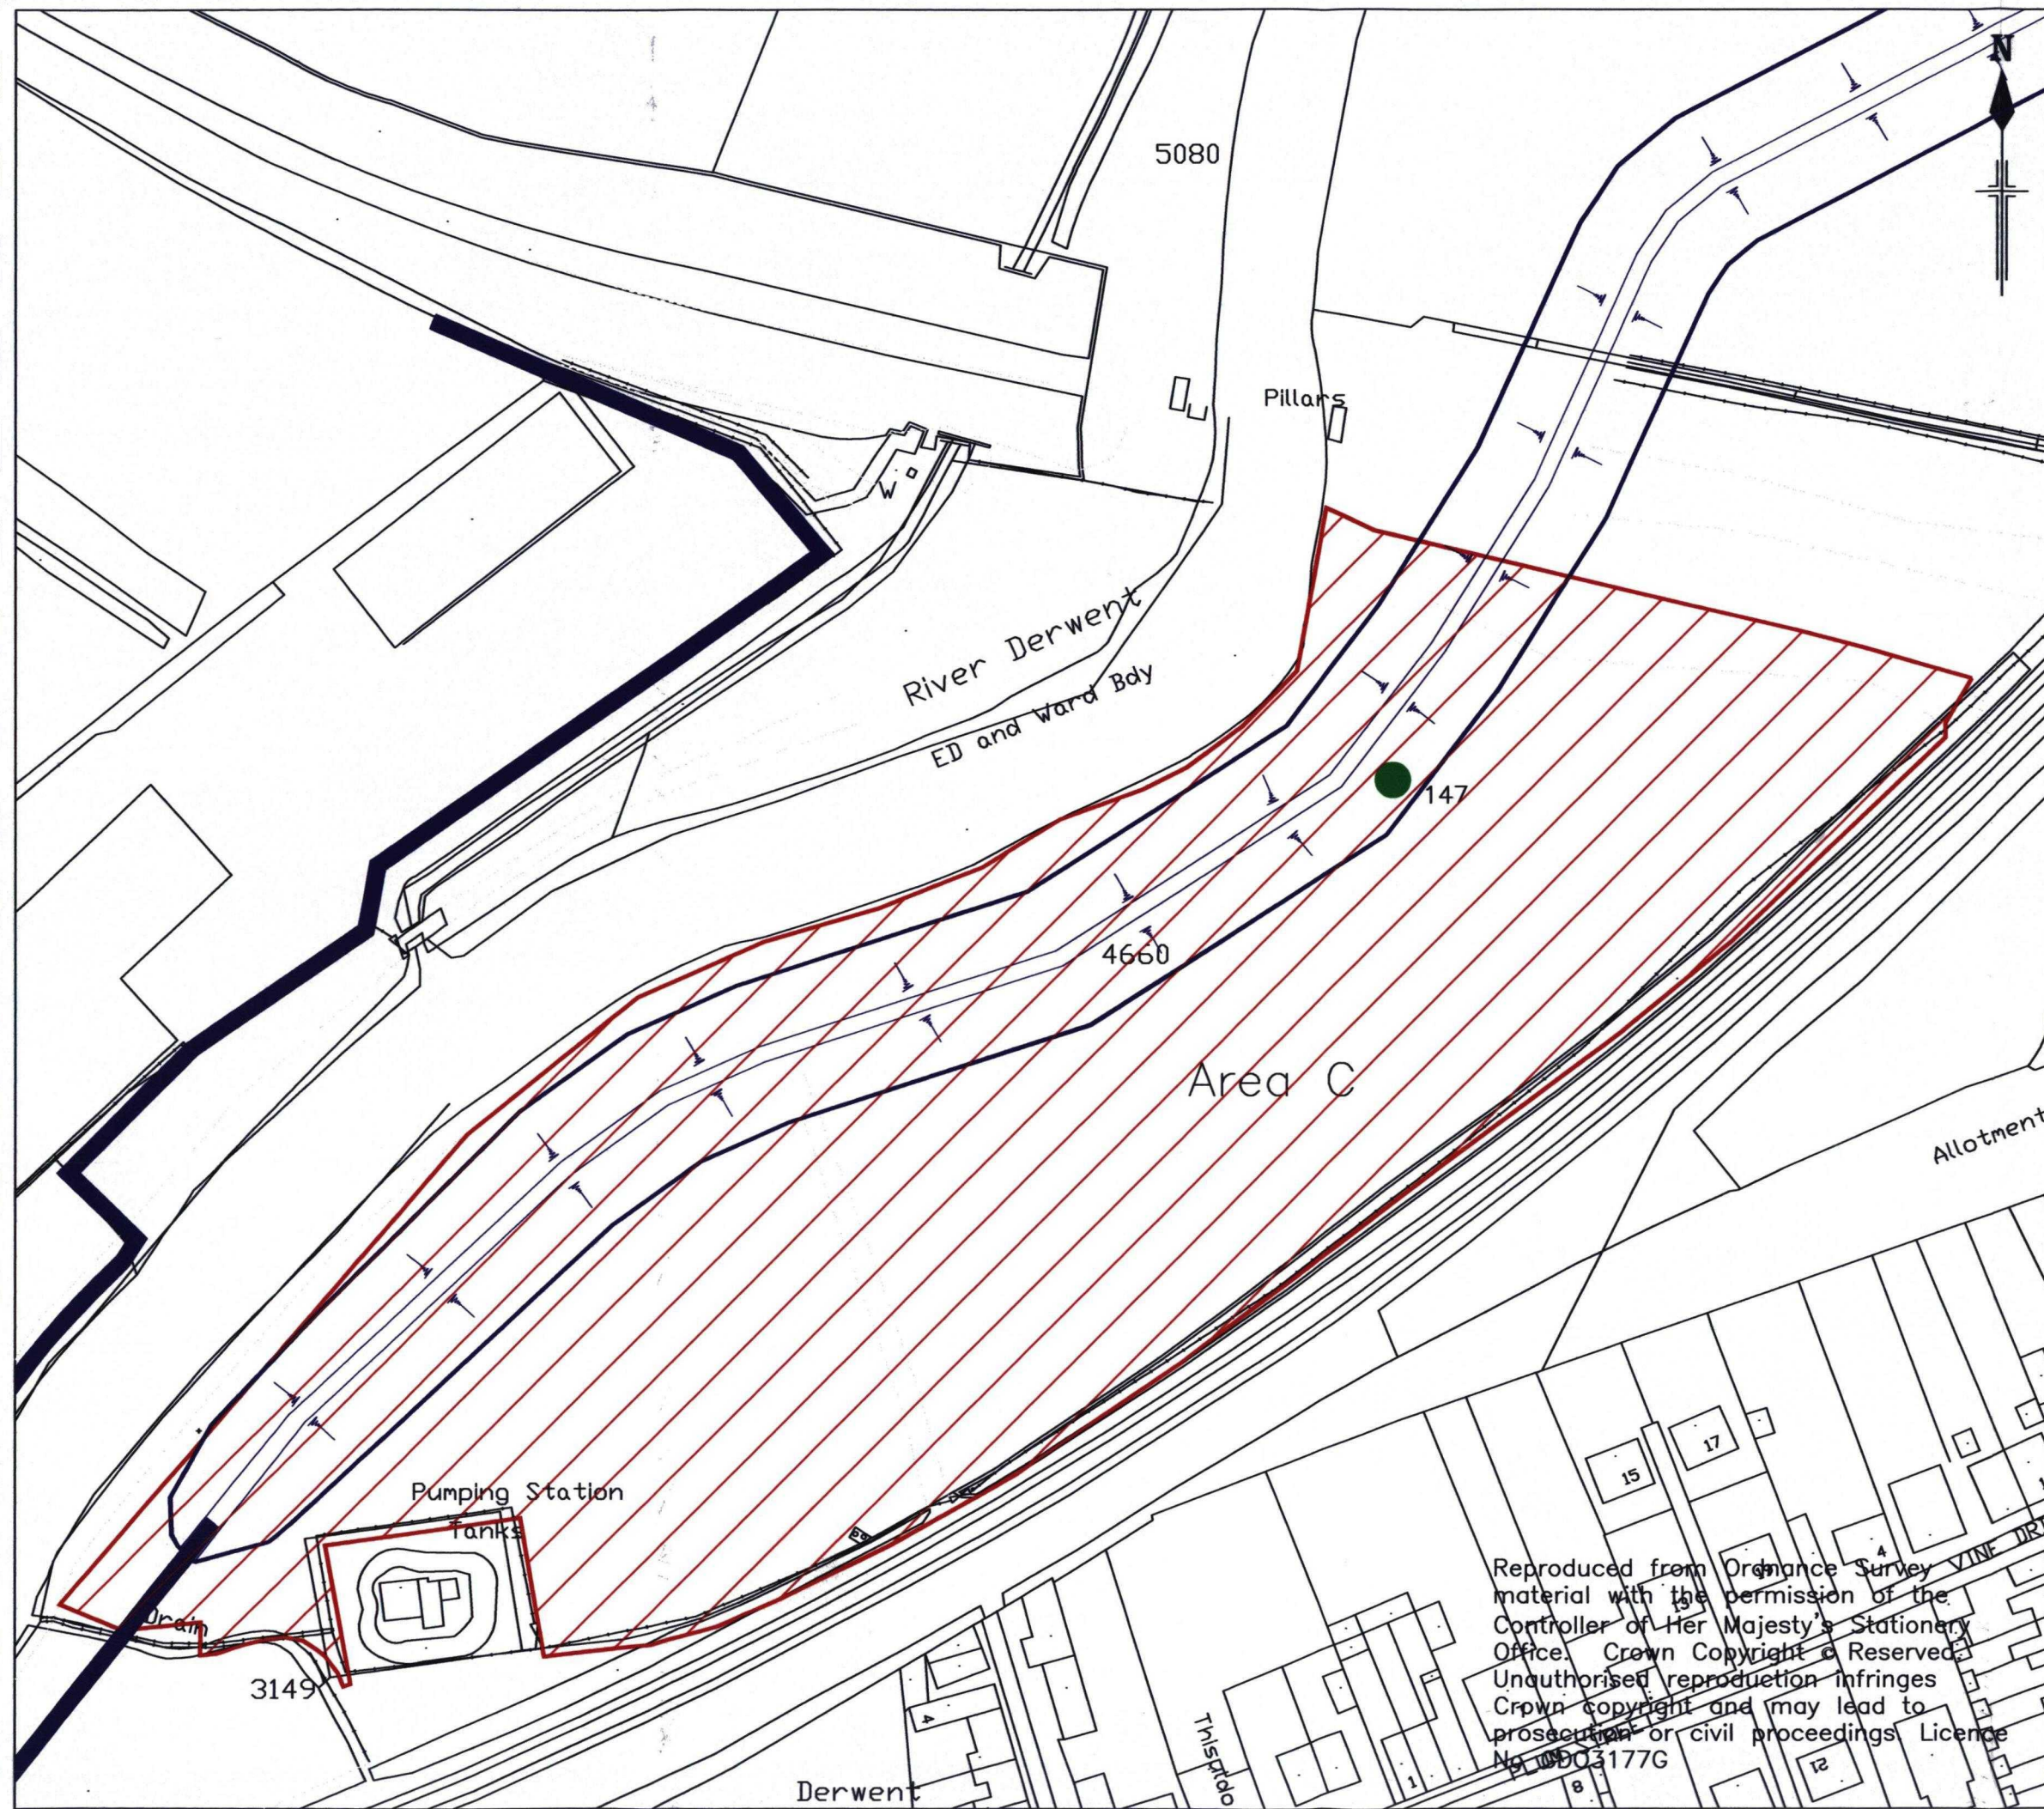

Drawing Number
BWA/290007/GS/5

Notes

- Area for Geophysical Survey
- Proposed Flood Defence
- Site of Cultural Heritage Significance
- Extent of Scheduled Ancient Monument

0m 40m 80m

Rev	Date	Checked

Client	Environment Agency
Project	Malton, Norton and Old Malton Flood Alleviation Scheme
Title	Location of Area C

Drawing No.	BWA 290007/GS/5			
Scale	1:1000	Date	April '01	
	Drawn JD	Checked DA	Approved DS	


Copyright reserved
Babtie Group Ltd 32 Queen Street Wakefield WF1

Reproduced from Ordnance Survey material with the permission of the Controller of Her Majesty's Stationary Office. Crown Copyright © Reserved. Unauthorised reproduction infringes Crown Copyright and may lead to prosecution or civil proceedings. Licence No. 10003177G



Drawing Number		BWA/290007/GS/6	
Notes			
		Area for Geophysical Survey	
		Proposed Flood Defence	
		Site of Cultural Heritage Significance	
		Extent of Scheduled Ancient Monument	
Rev	Date	Checked	
Client		Environment Agency	
Project		Malton, Norton and Old Malton Flood Alleviation Scheme	
Title		Location of Area D	
Drawing No.	BWA 290007/GS/6		
Scale	1:2000	Date April '01	
	Drawn JD	Checked DA	Approved DS
Copyright reserved Babbie Group Ltd 32 Queen Street Wakefield WF1			

Reproduced from Ordnance Survey material with the permission of the Controller of Her Majesty's Stationery Office. Crown Copyright © Reserved. Unauthorised reproduction infringes Crown copyright and may lead to prosecution or civil proceedings. Licence No GDO3177G

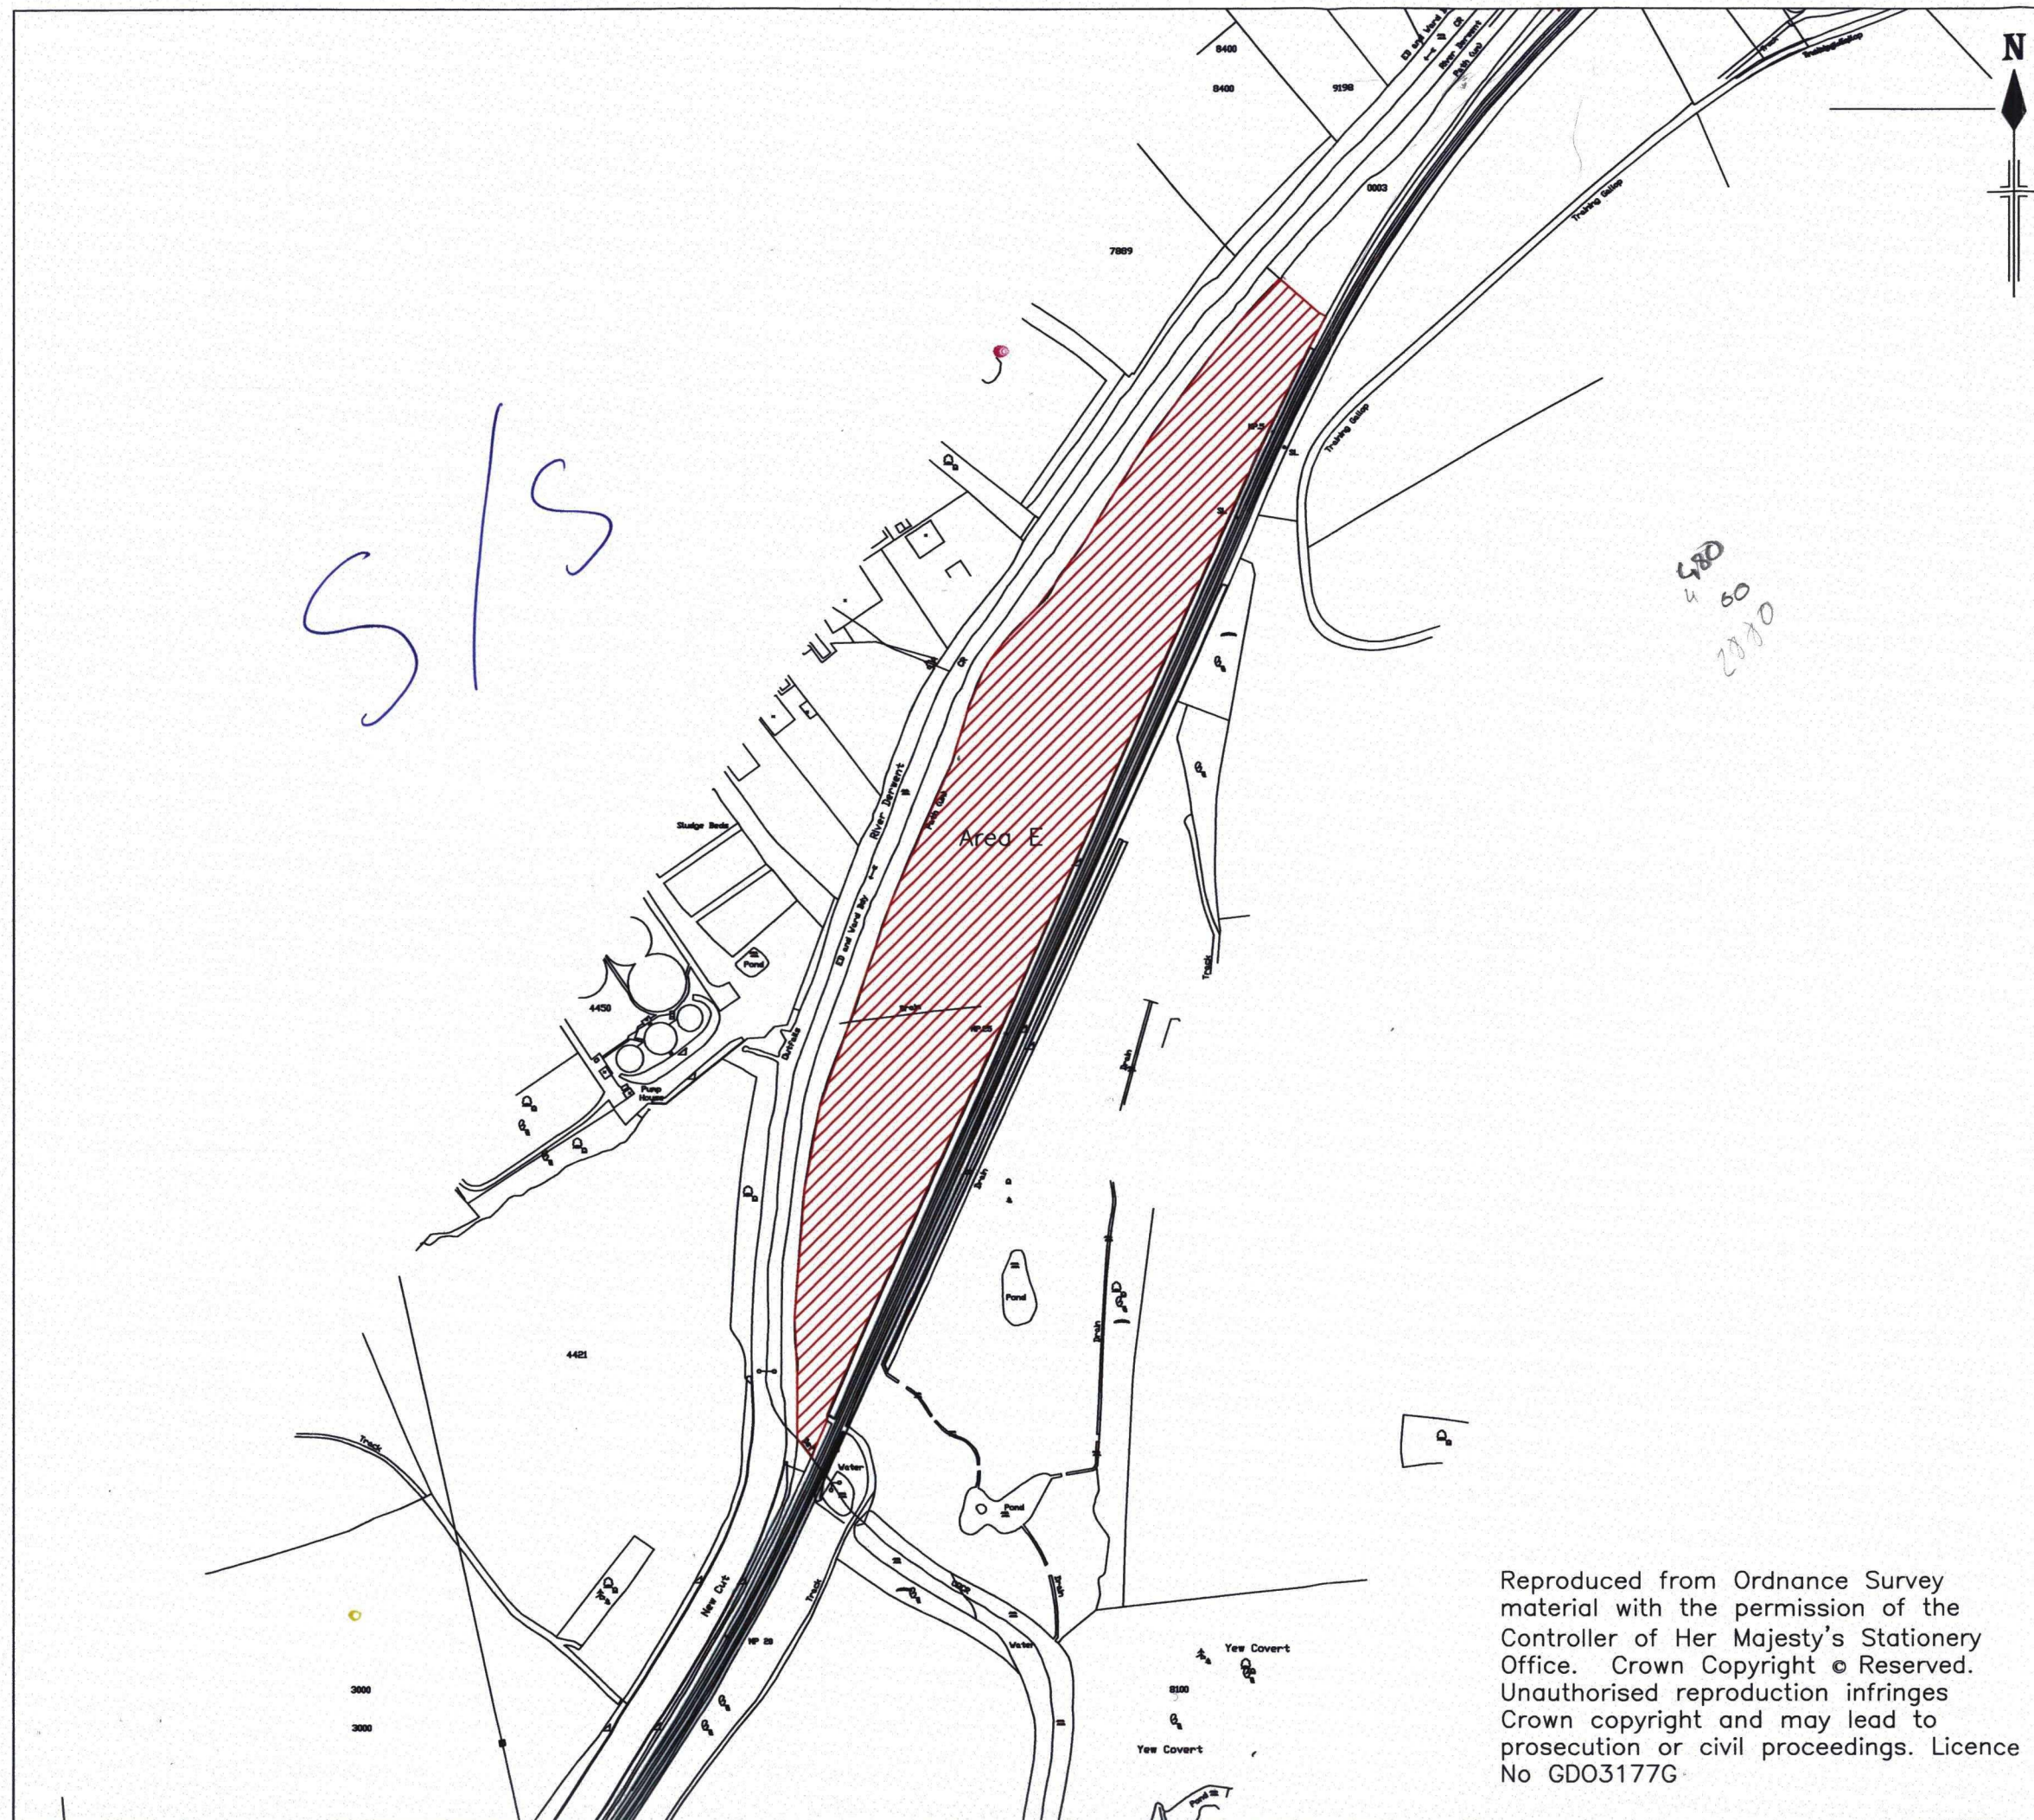

Drawing Number

BWA/290007/GS/7

Notes

-  Area for Geophysical Survey
-  Proposed Flood Defence
-  Site of Cultural Heritage Significance
-  Extent of Scheduled Ancient Monument

0m 100m 200m

Rev Date Checked

Client Environment Agency

Project Malton, Norton and Old Malton Flood Alleviation Scheme


Title Location of Area E

Drawing No. BWA 290007/GS/7

Scale 1:2500 Date April '01

Drawn JD Checked DA Approved DS

Copyright reserved
Babtie Group Ltd 32 Queen Street Wakefield WF1

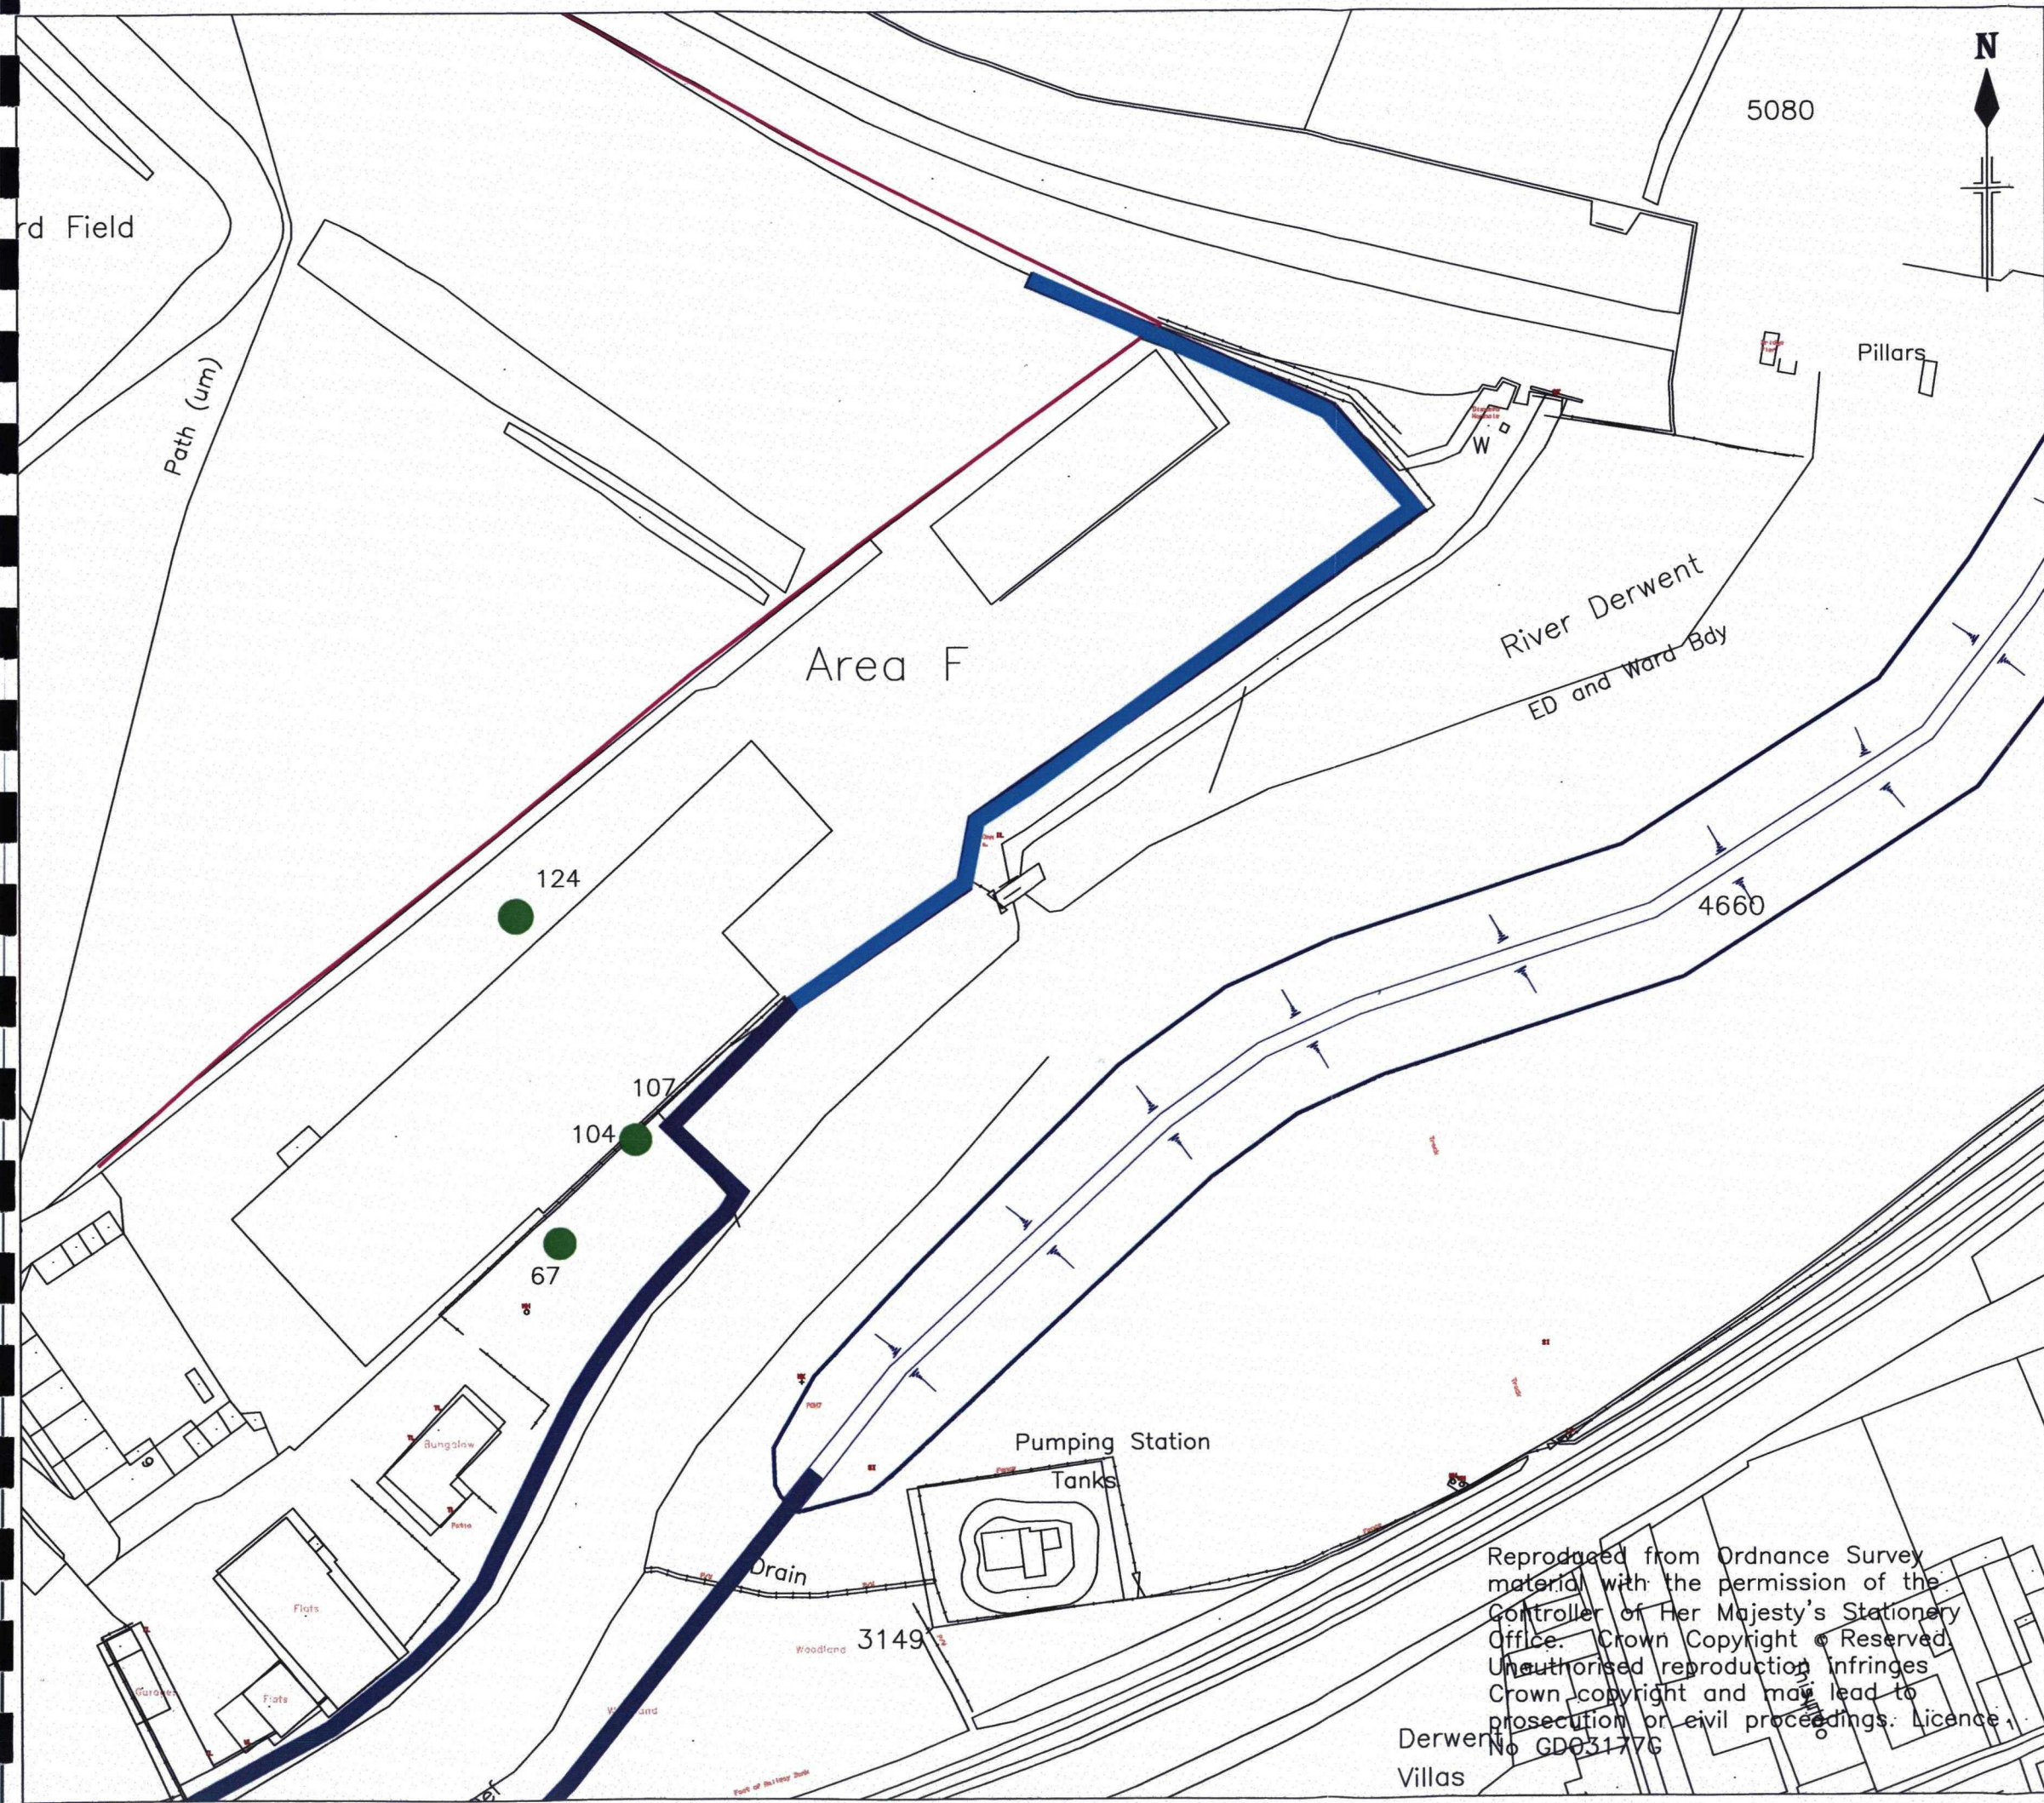

Drawing Number
BWA/290007/GS/8

- Notes
- Proposed GPR Transect
 - Proposed Flood Defence
 - Site of Cultural Heritage Significance
 - Extent of Scheduled Ancient Monument

0m 200m 400m


Rev	Date			Checked	

Client	Environment Agency
Project	Malton, Norton and Old Malton Flood Alleviation Scheme
Title	Location of Area F


Drawing No.	BWA 290007/GS/8				
Scale	1:1000	Date	April '01		
	Drawn JD	Checked DA	Approved DS		

Copyright reserved
Babtie Group Ltd 32 Queen Street Wakefield WF1

Reproduced from Ordnance Survey material with the permission of the Controller of Her Majesty's Stationery Office. Crown Copyright © Reserved. Unauthorised reproduction infringes Crown copyright and may lead to prosecution or civil proceedings. Licence No GD031177C

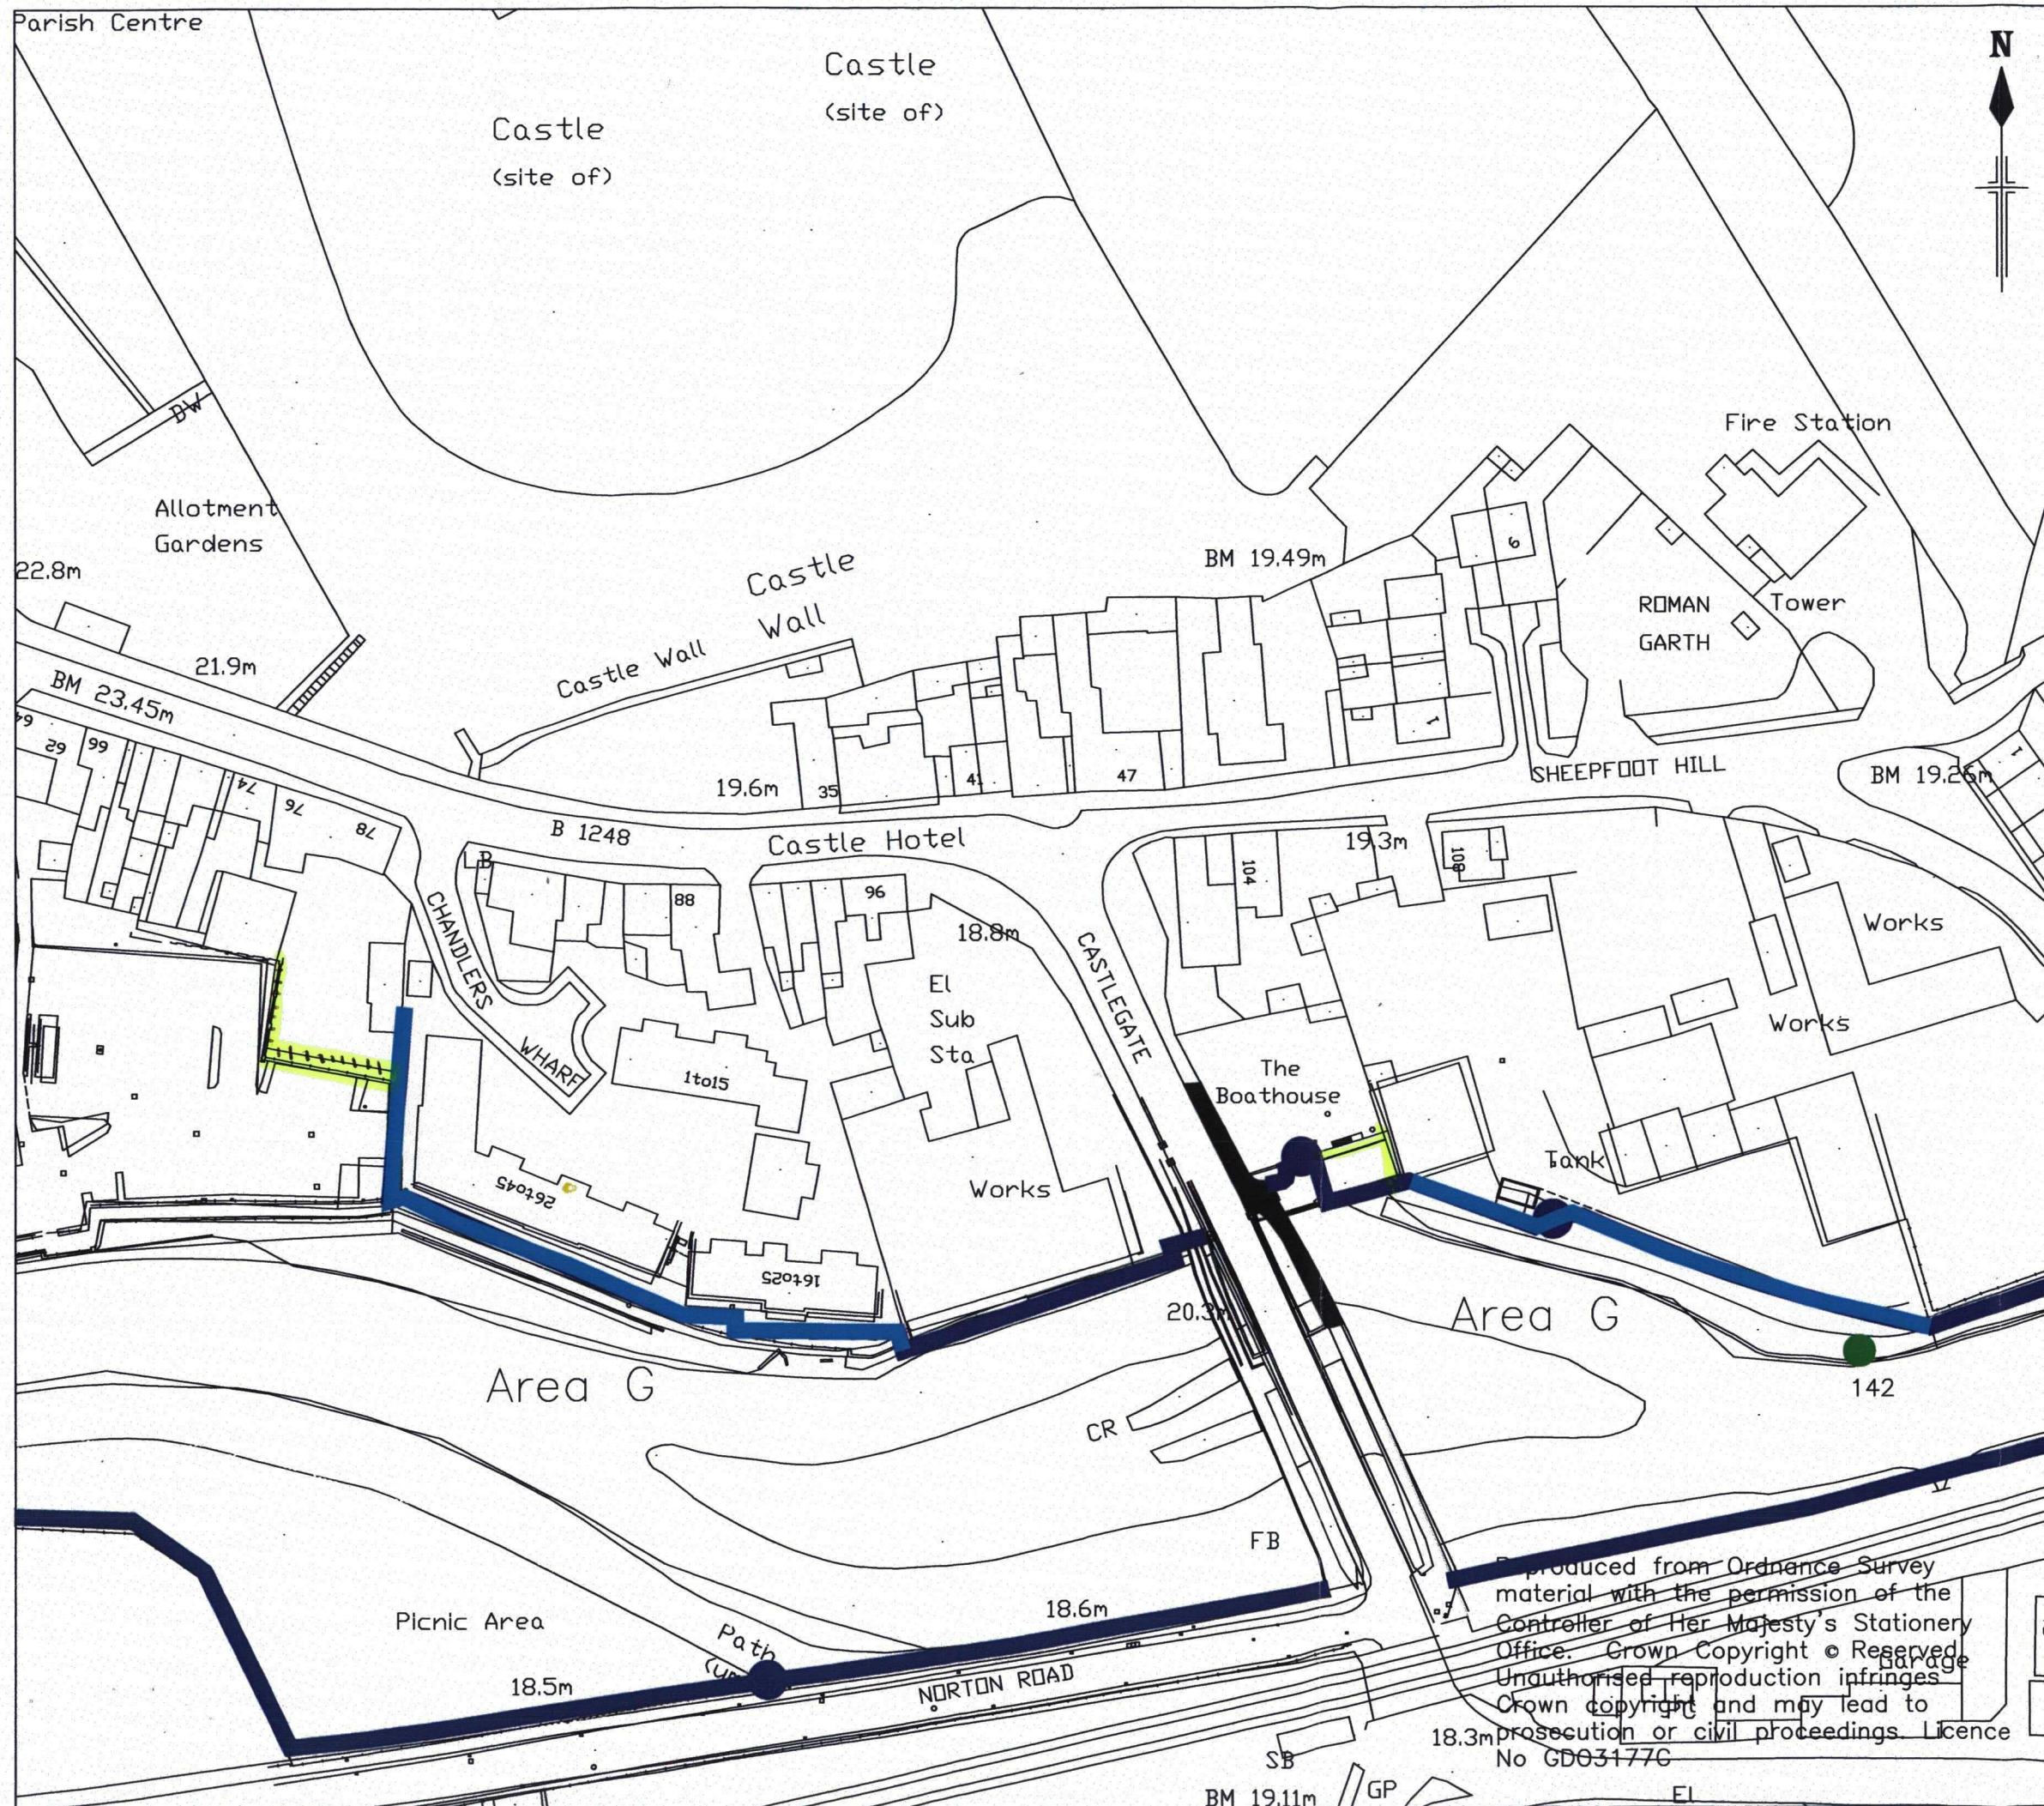

Drawing Number		BWA/290007/GS/9	
Notes		Proposed GPR Transect Proposed Flood Defence Site of Cultural Heritage Significance Extent of Scheduled Ancient Monument	
0m 200m 400m			
Rev	Date	Checked	
Client		Environment Agency	
Project		Malton, Norton and Old Malton Flood Alleviation Scheme	
Title		Location of Area G	
Drawing No.		BWA 290007/GS/9	
Scale		1:1000	Date April '01
		Drawn JD	Checked DA Approved DS
Copyright reserved Babtie Group Ltd 32 Queen Street Wakefield WF1			

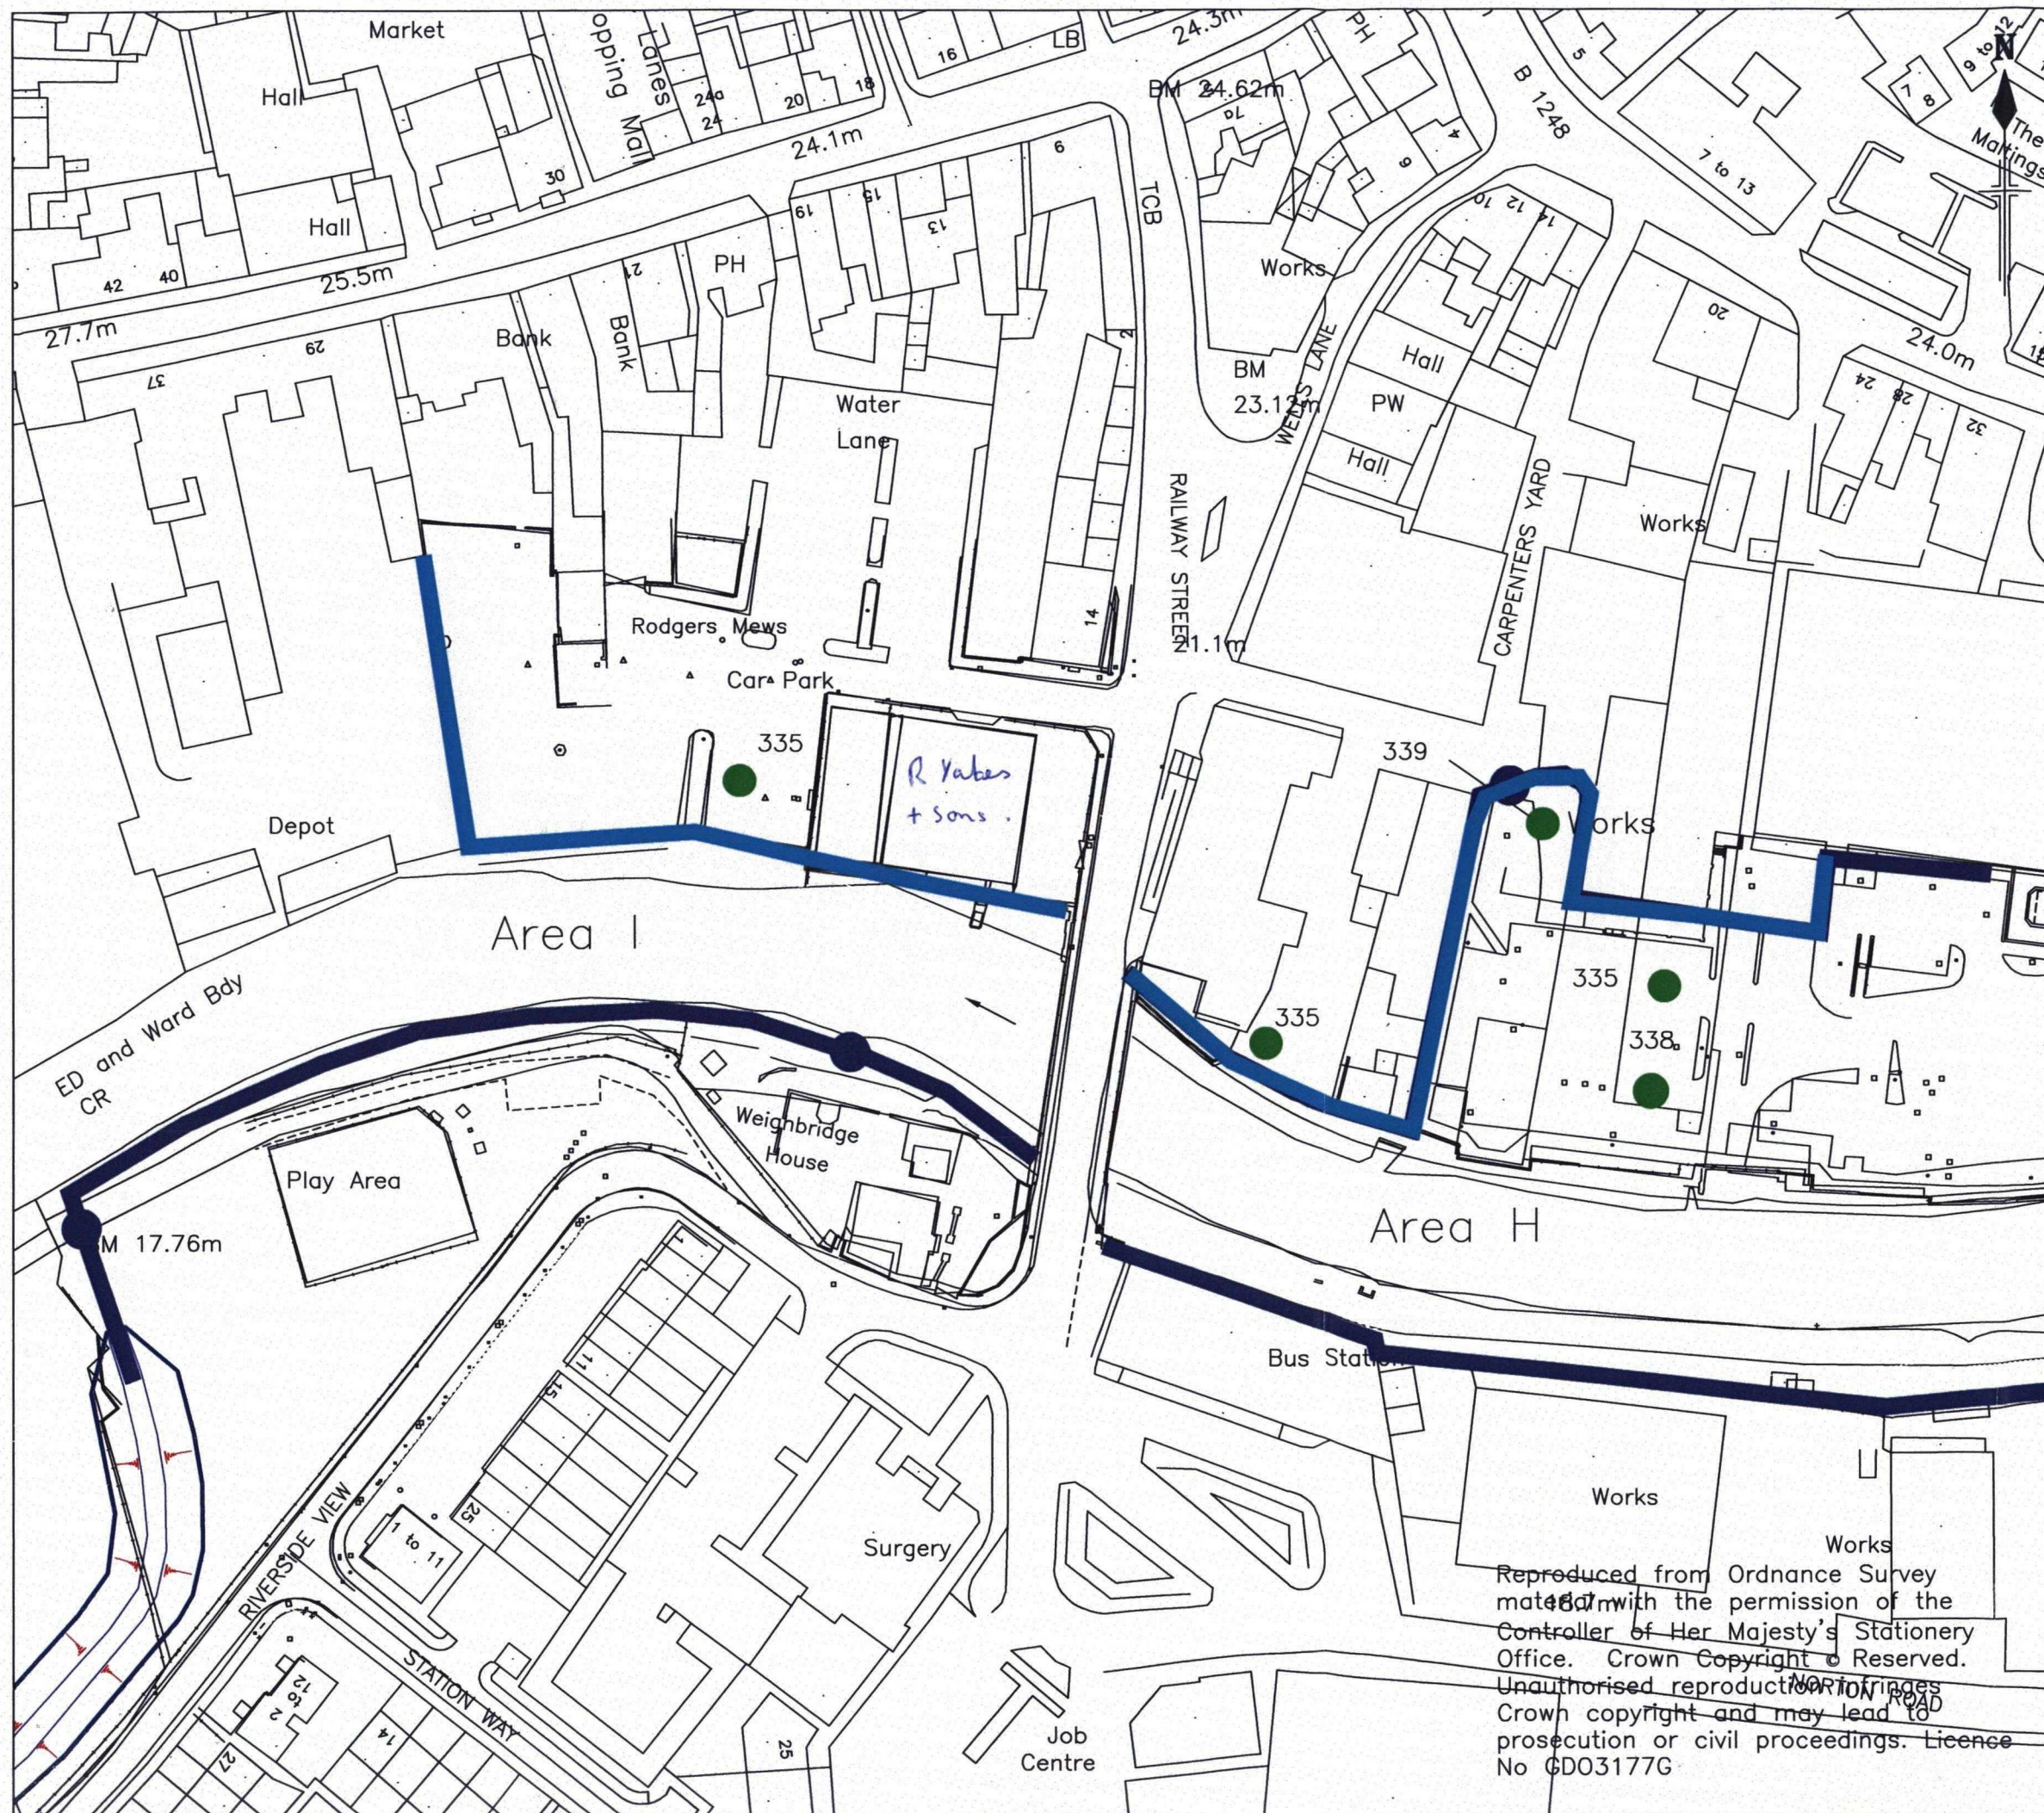

Drawing Number
BWA/290007/GS/10

Notes

Proposed GPR Transect

Proposed Flood Defence

Site of Cultural Heritage Significance

Extent of Scheduled Ancient Monument

0m 40m 80m

Rev	Date	Checked

Client	Environment Agency
Project	Malton, Norton and Old Malton Flood Alleviation Scheme
Title	Location of Areas H and I

Drawing No.	BWA 290007/GS/10			
Scale	1:1000	Date	April '01	
	Drawn JD	Checked DA	Approved DS	

Copyright reserved
Babtie Group Ltd 32 Queen Street Wakefield WF1

Reproduced from Ordnance Survey material with the permission of the Controller of Her Majesty's Stationery Office. Crown Copyright © Reserved. Unauthorised reproduction or use of Crown copyright and may lead to prosecution or civil proceedings. Licence No GD03177G