



EXETER: CITY WALL QUAY LANE, South west section


Elevation - outside face

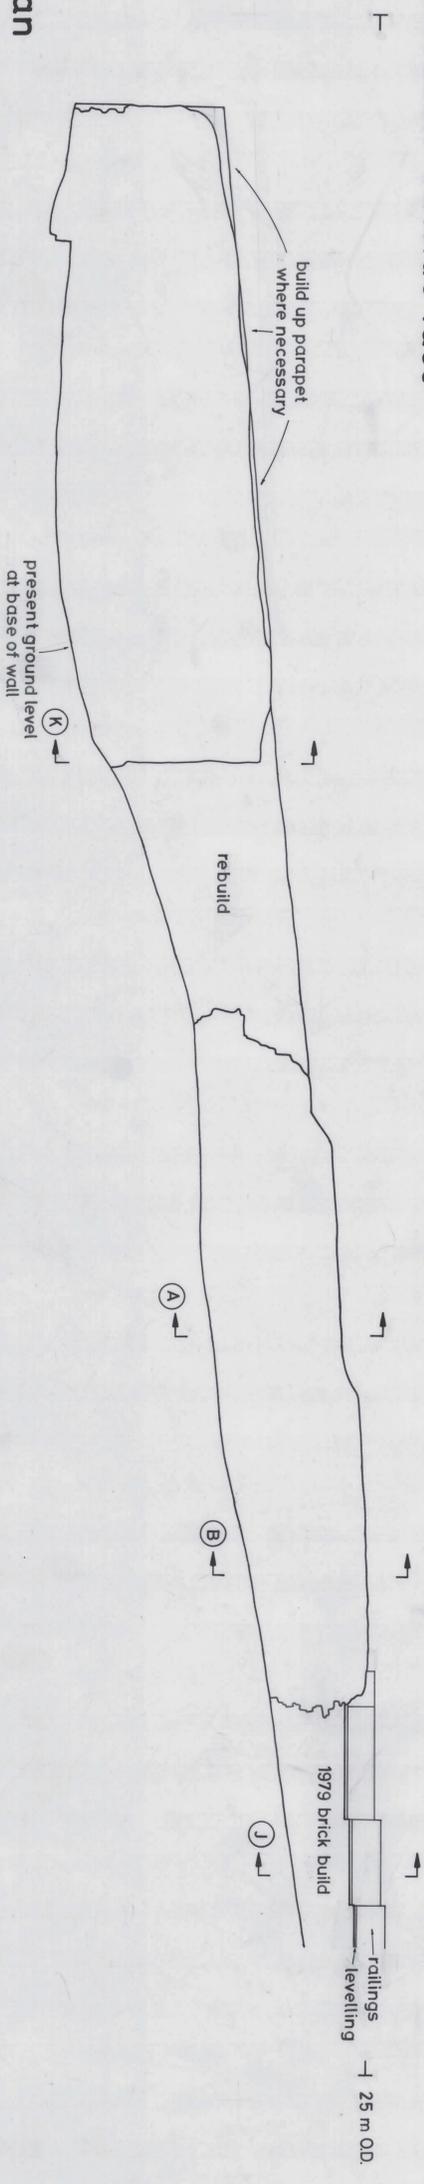

Plan

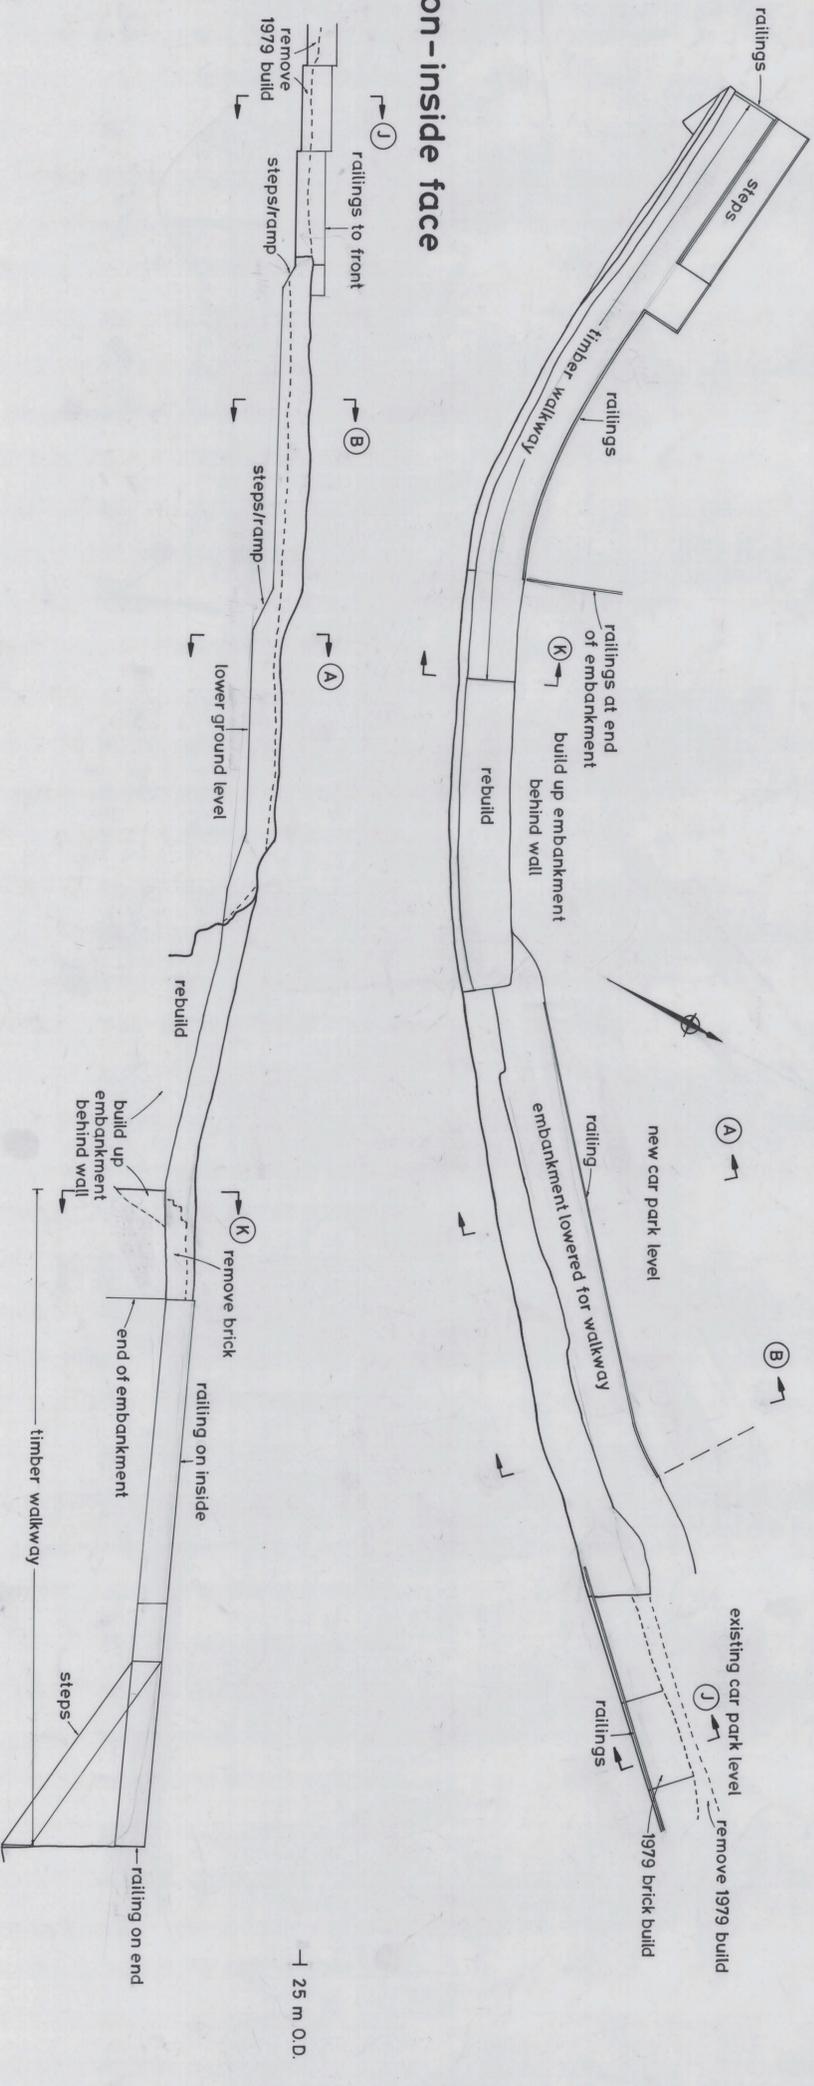

Elevation - inside face

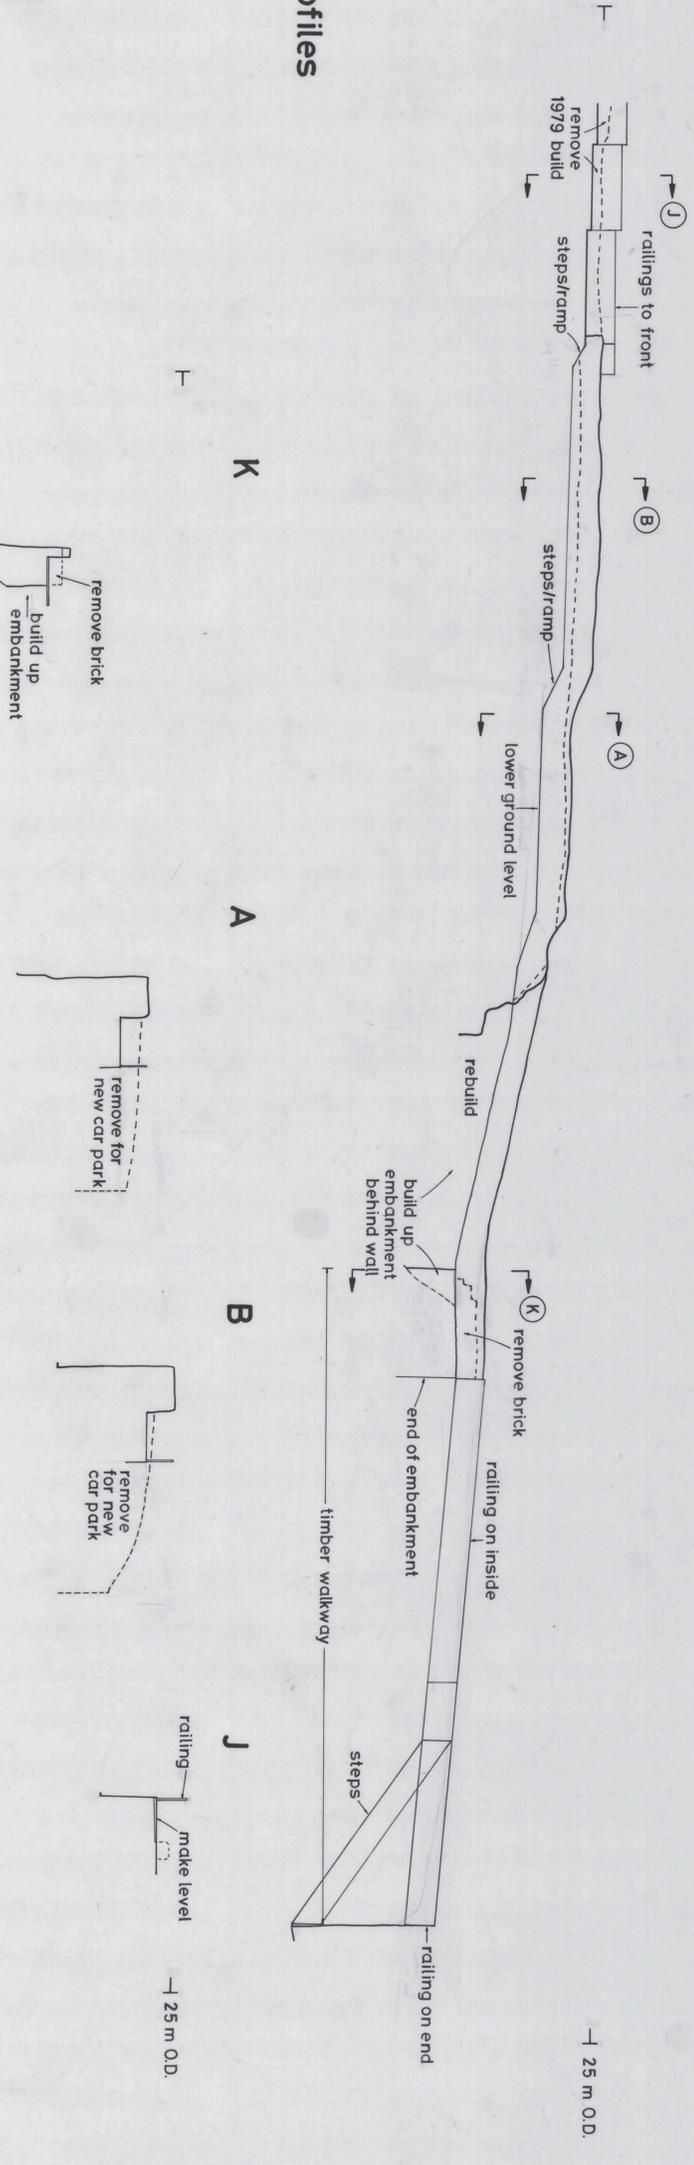

Profiles

