

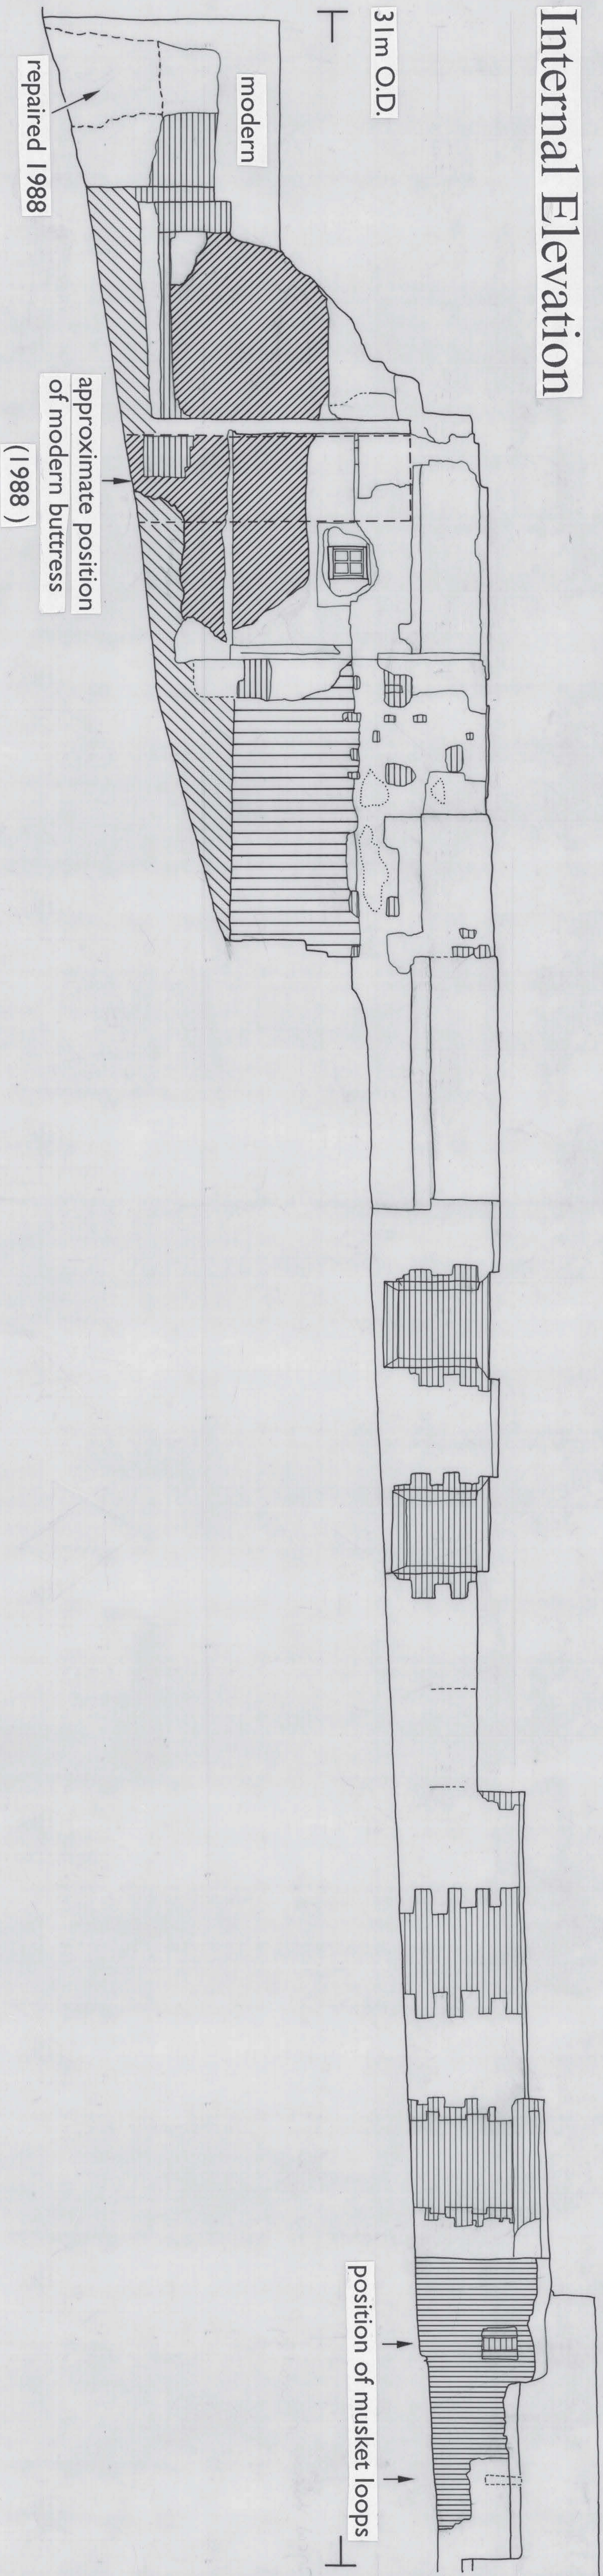


# EXETER: CITY WALL, PAUL STREET 1988/1992

## Internal Elevation

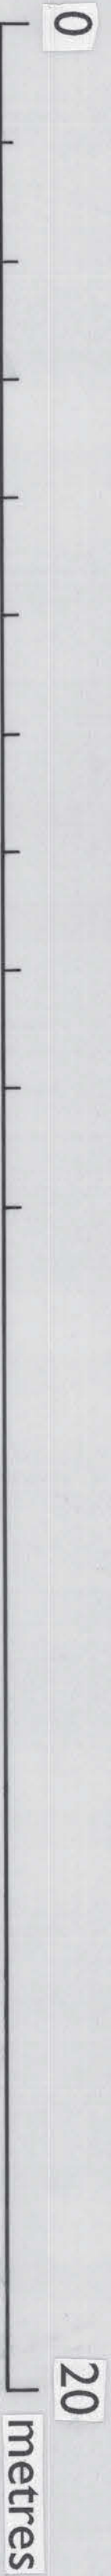

## Key

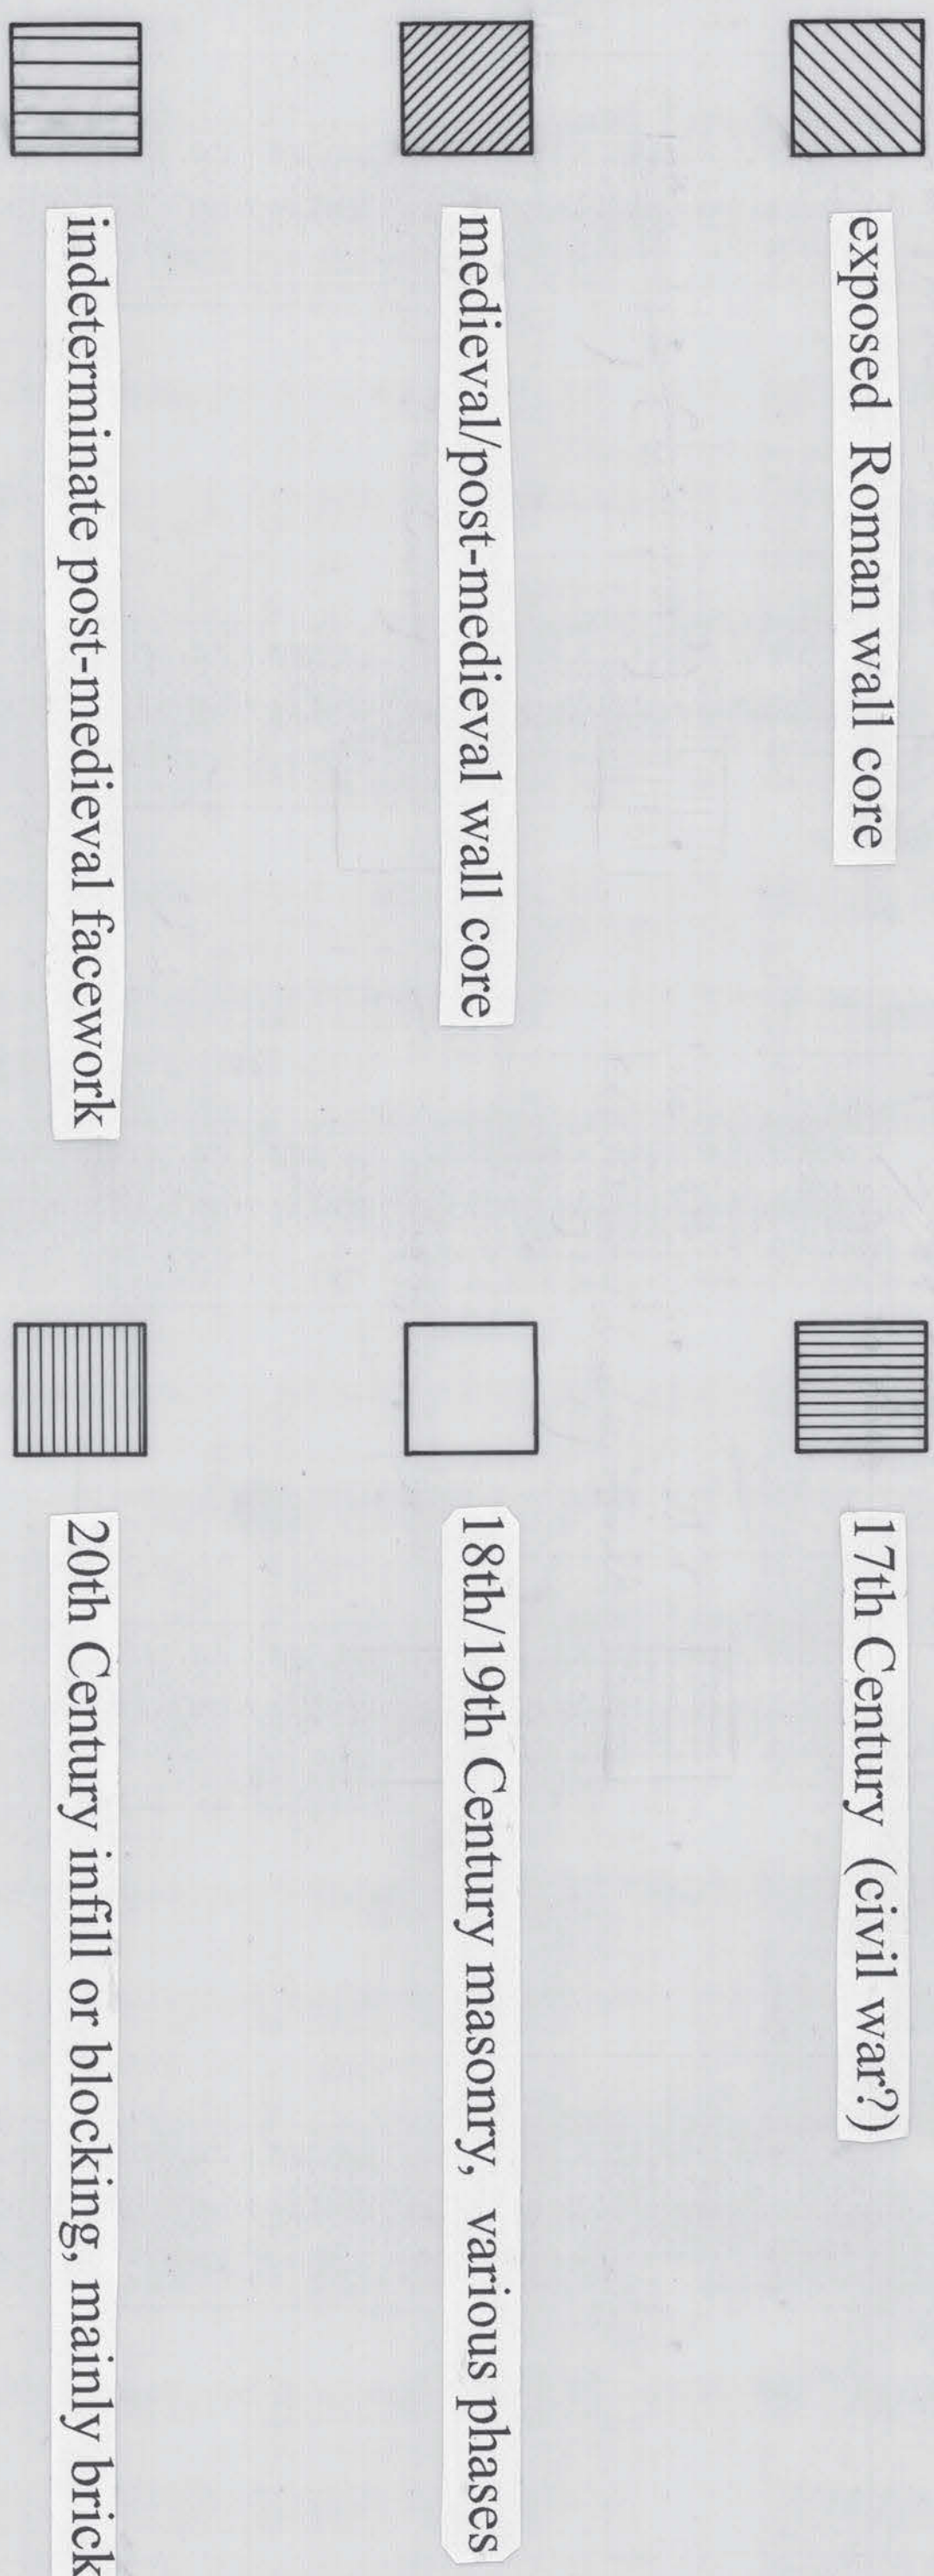

## Location

