


1009-19

ST CATH'S ALMSHOUSES,
EXETER

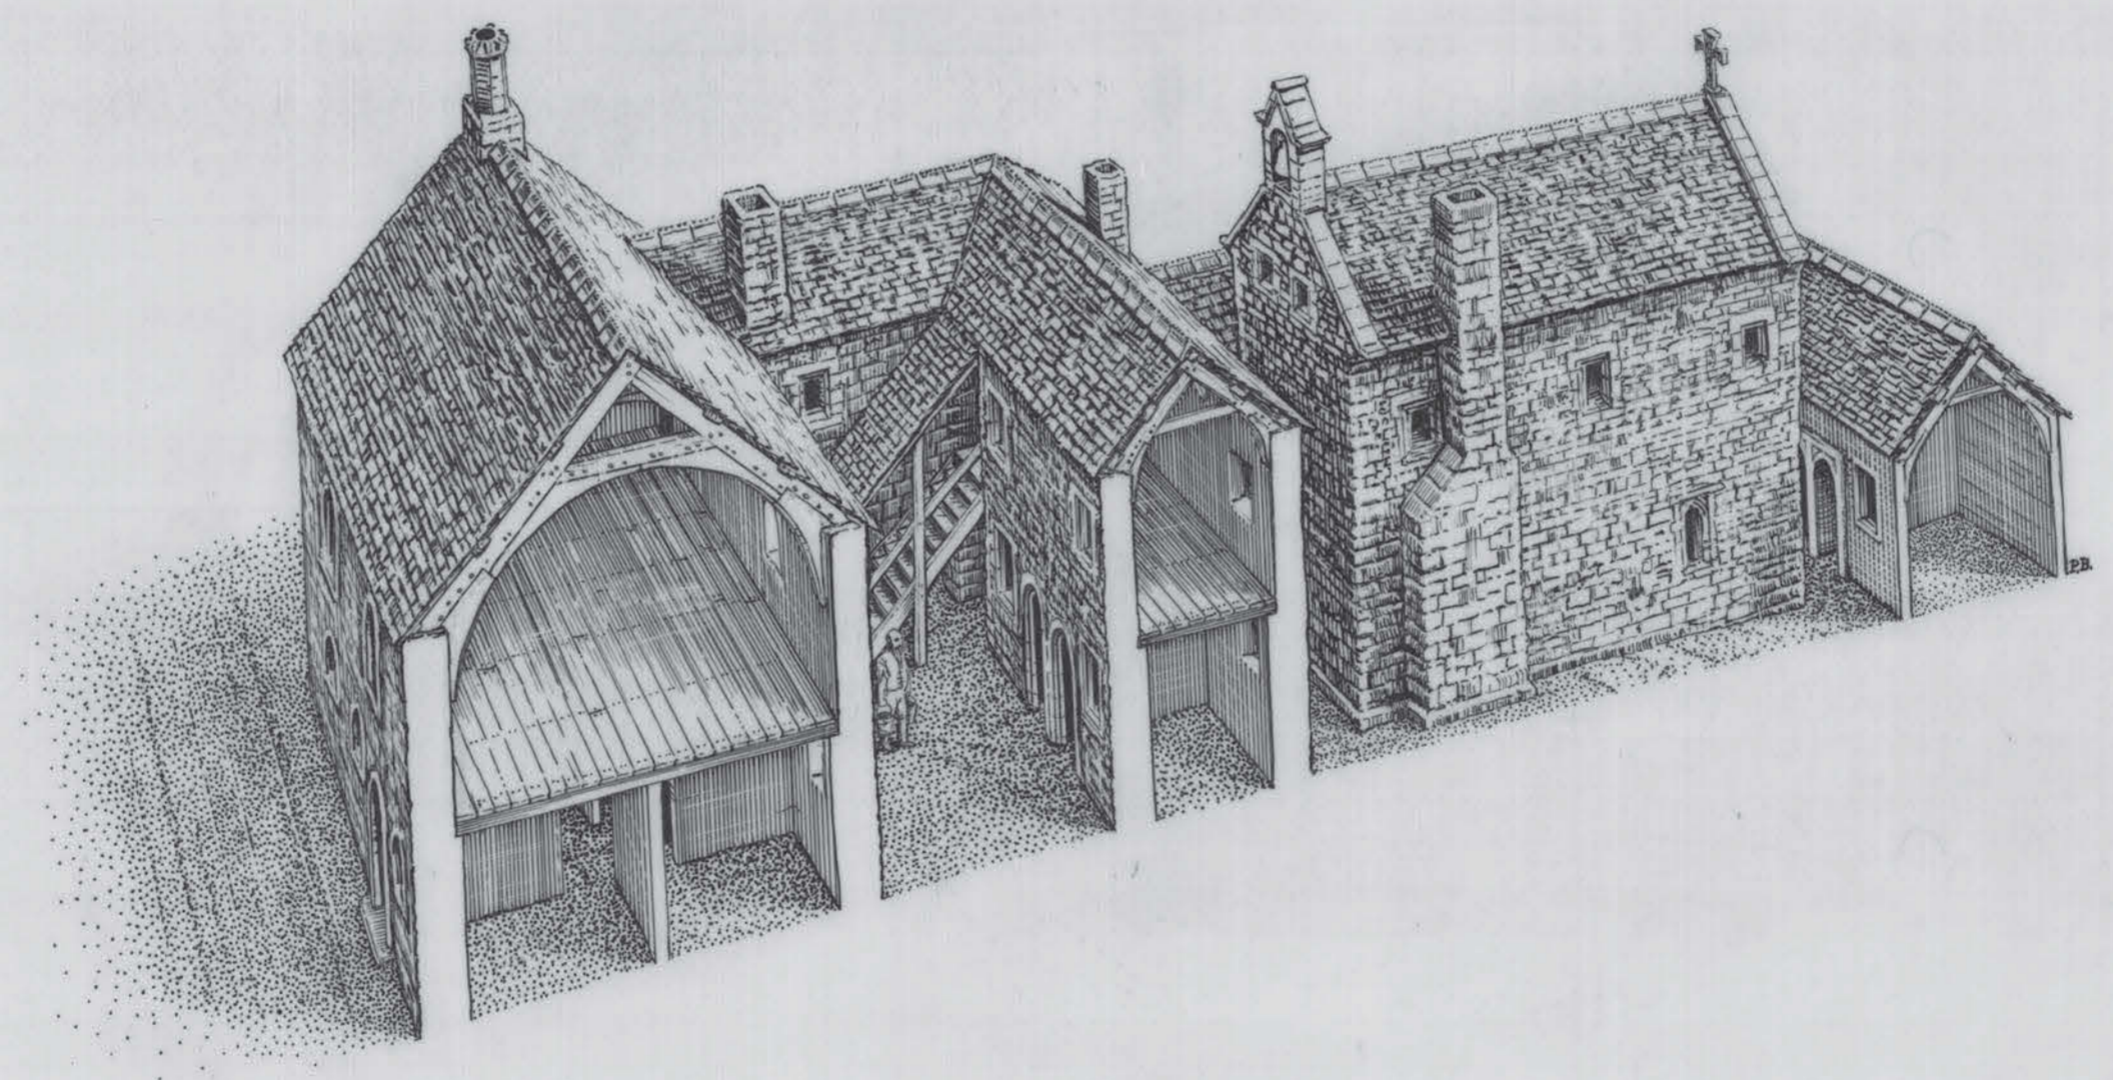

ST CATHERINE'S ALMSHOUSES c.1480

BY PIRAN BISHOP FEB 1989