

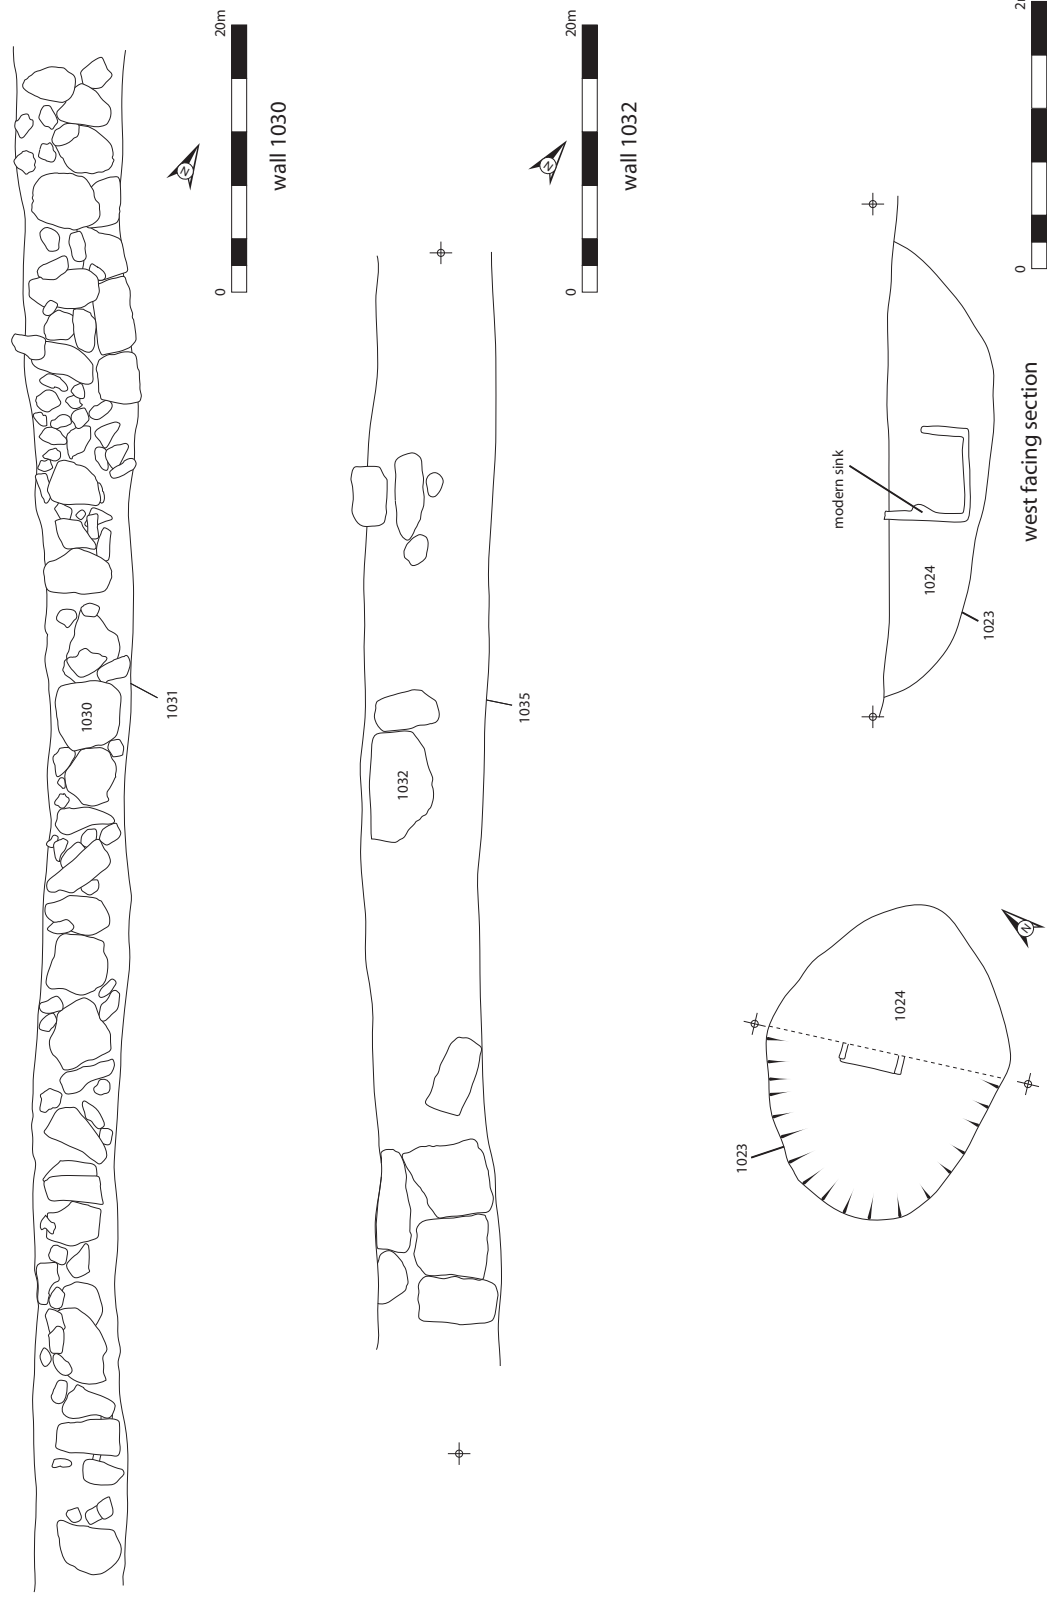


Figure 6: Plans of walls 1030, 1032 and plan and section of pit 1023