

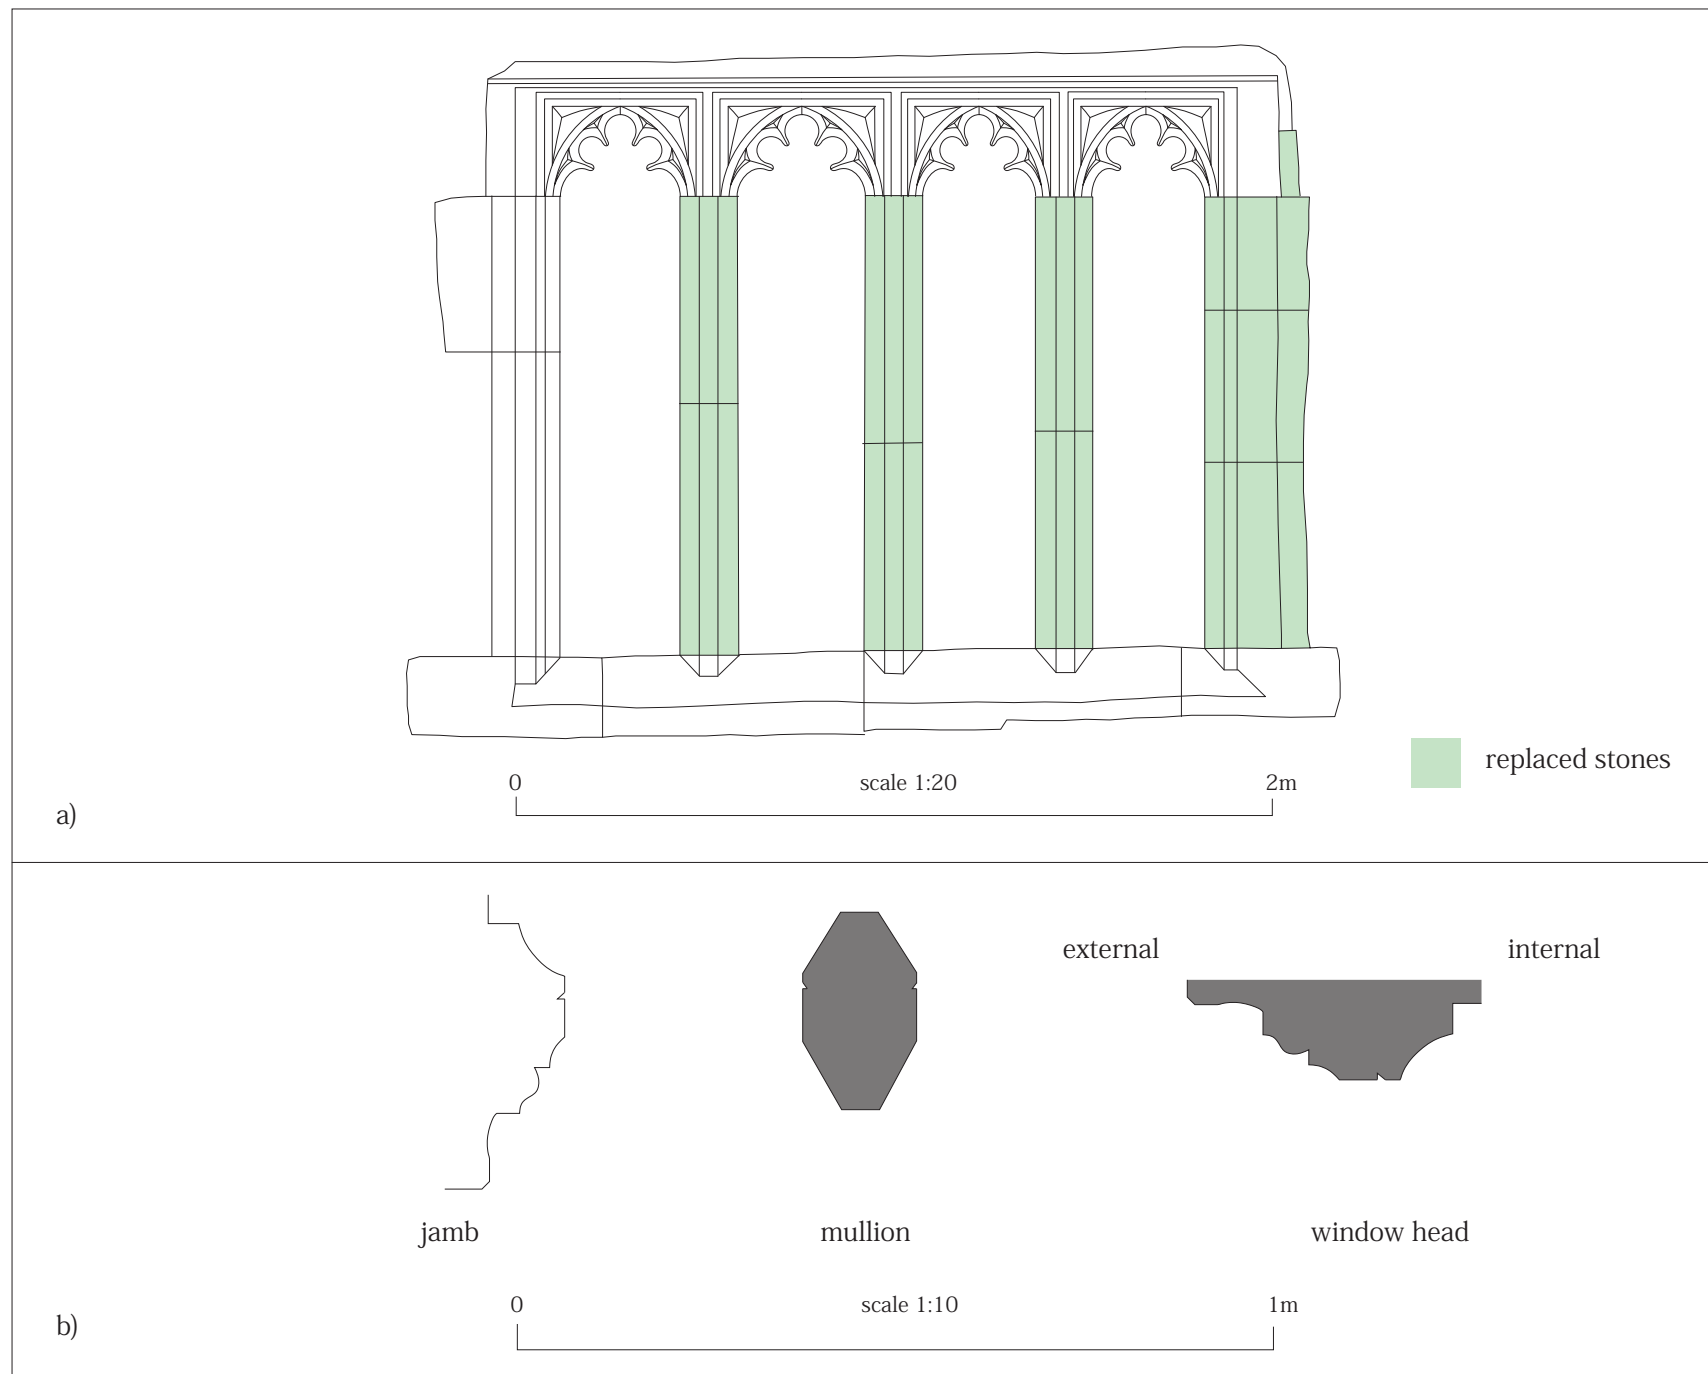


Fig. 7 South window: a) external elevation; b) mouldings detail.