

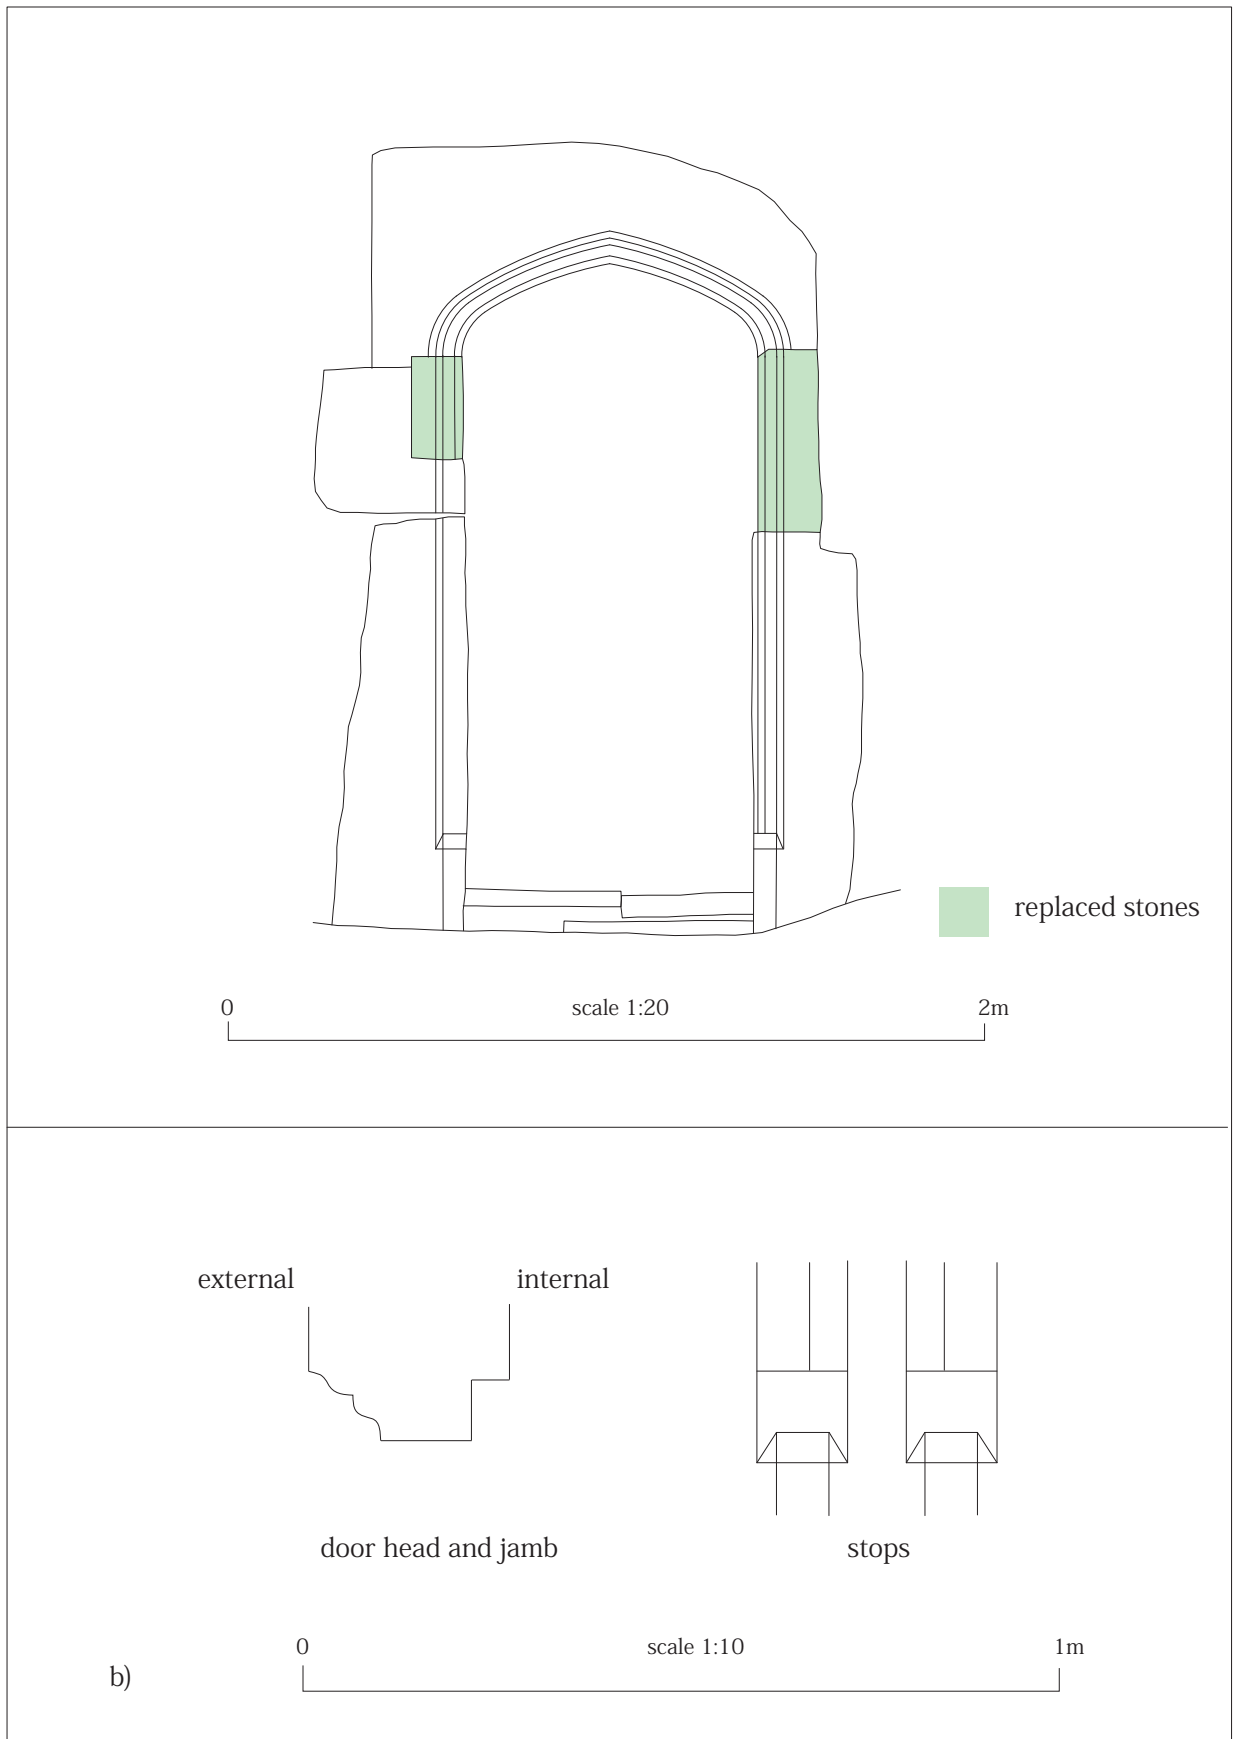


Fig. 9 South doorway: a) external elevation: b) mouldings detail.