


THE 1912 WEAVING SHED  
DOTCLIFFE MILL, DOTCLIFFE ROAD  
KELBROOK  
LANCASHIRE (NGR: SD 90604459);  
ARCHAEOLOGICAL BUILDING RECORDING


FIGURE 8:  
SITE PLAN

SCALE: 1:500

DATE OF SURVEY: JUNE 2006

STEPHEN HAIGH  
Buildings Archaeologist

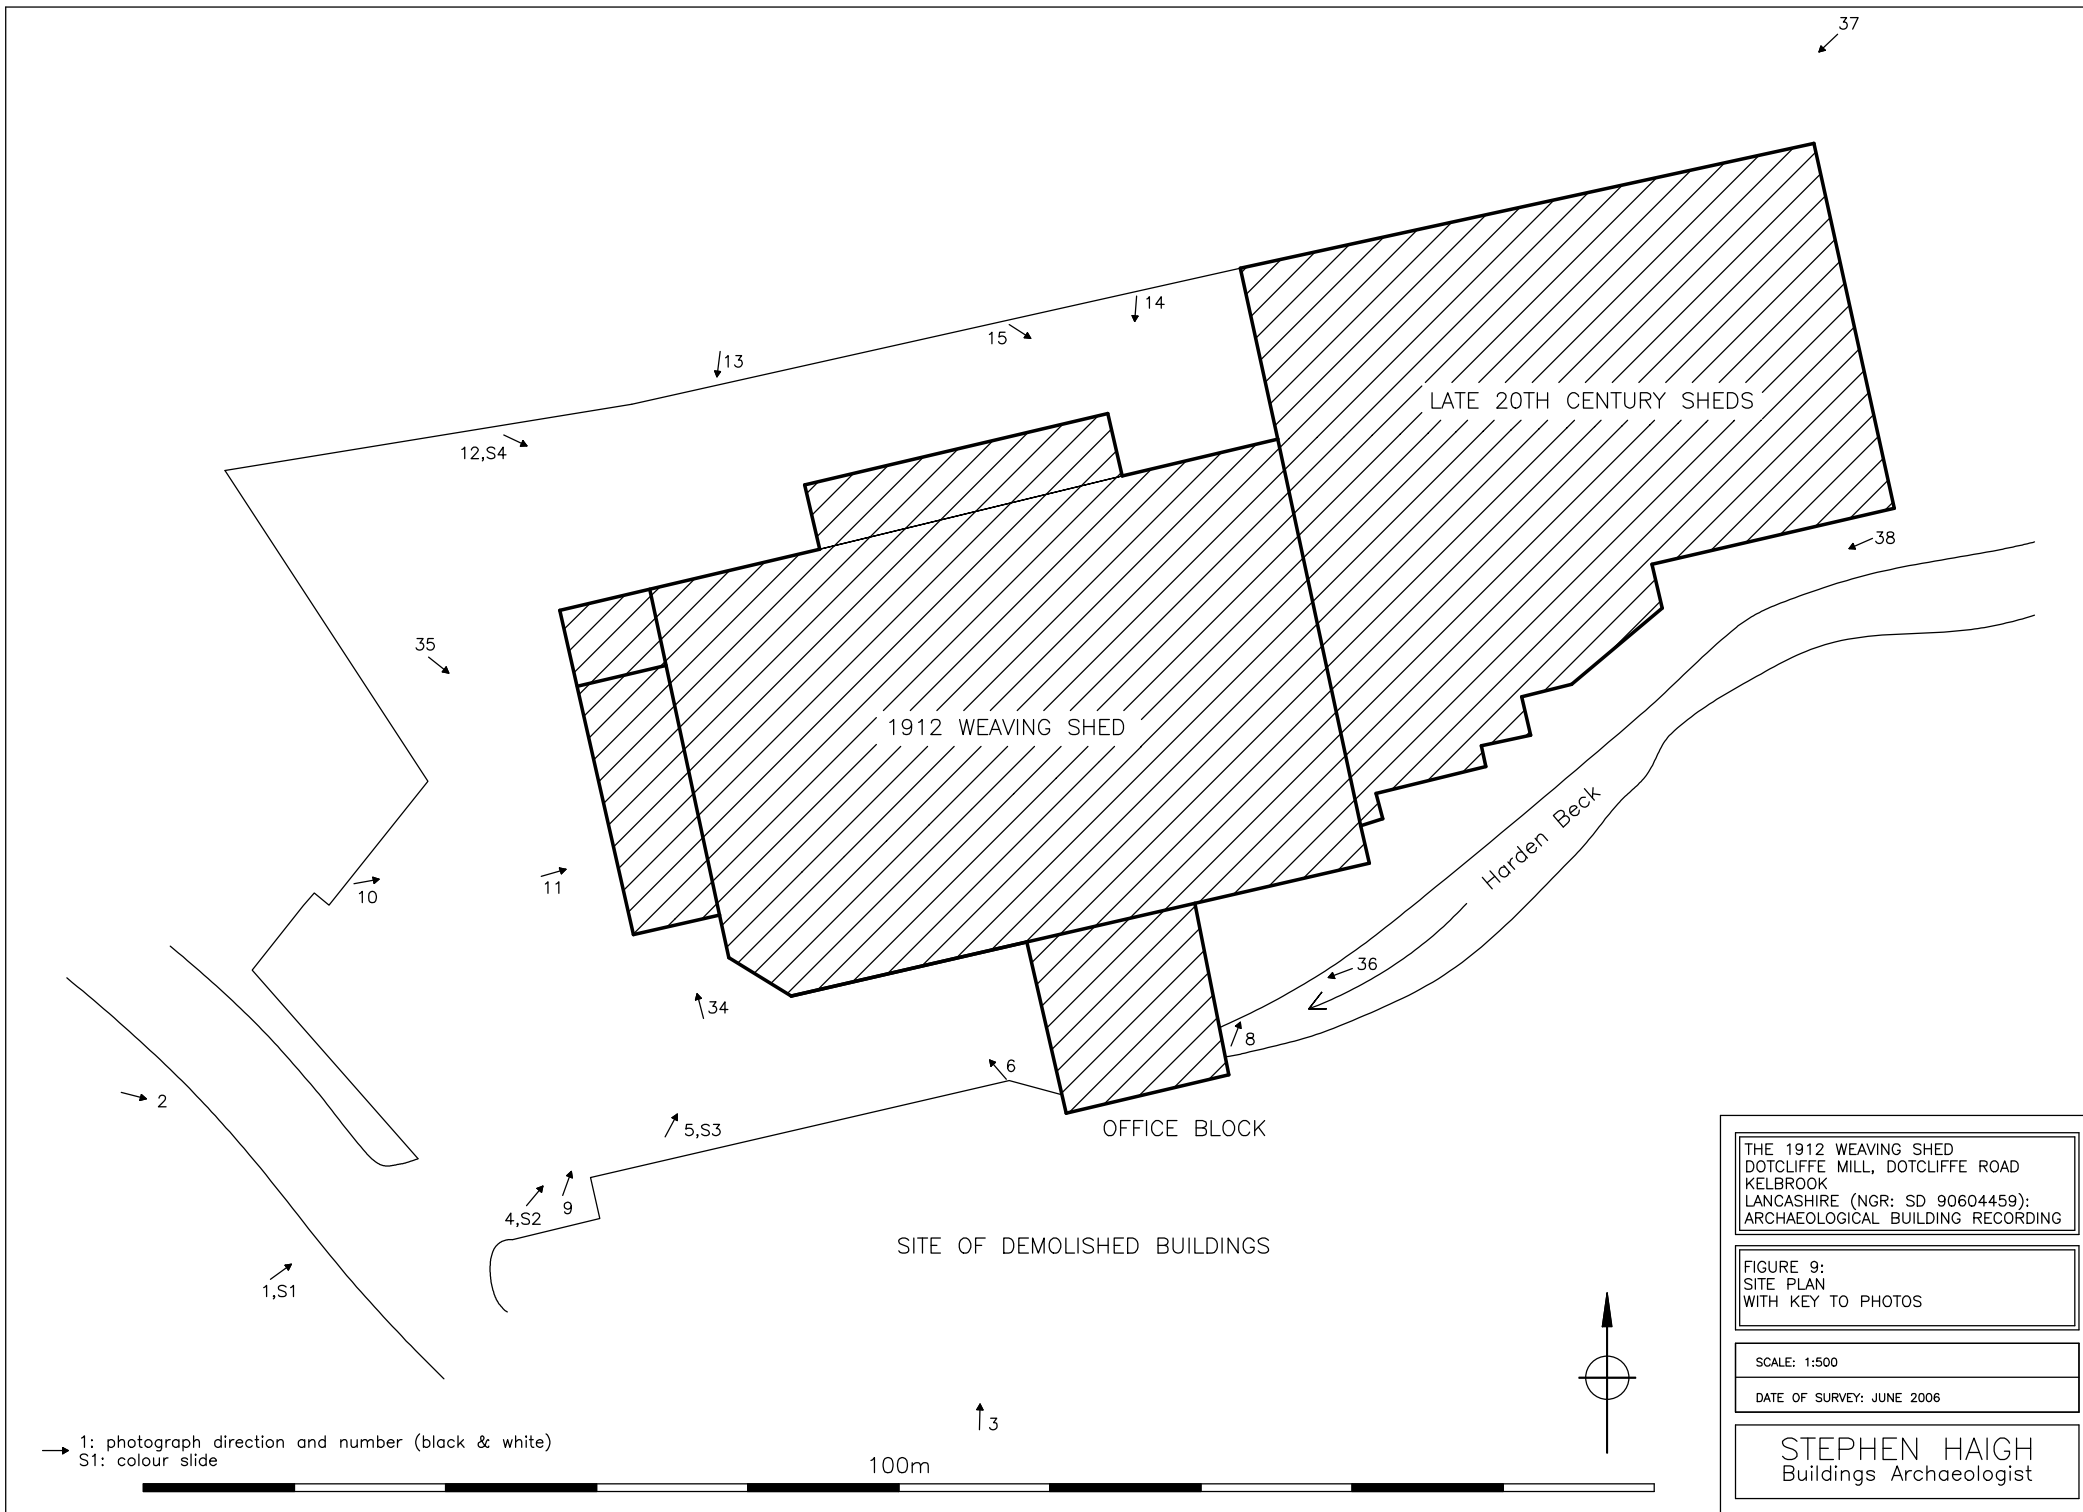


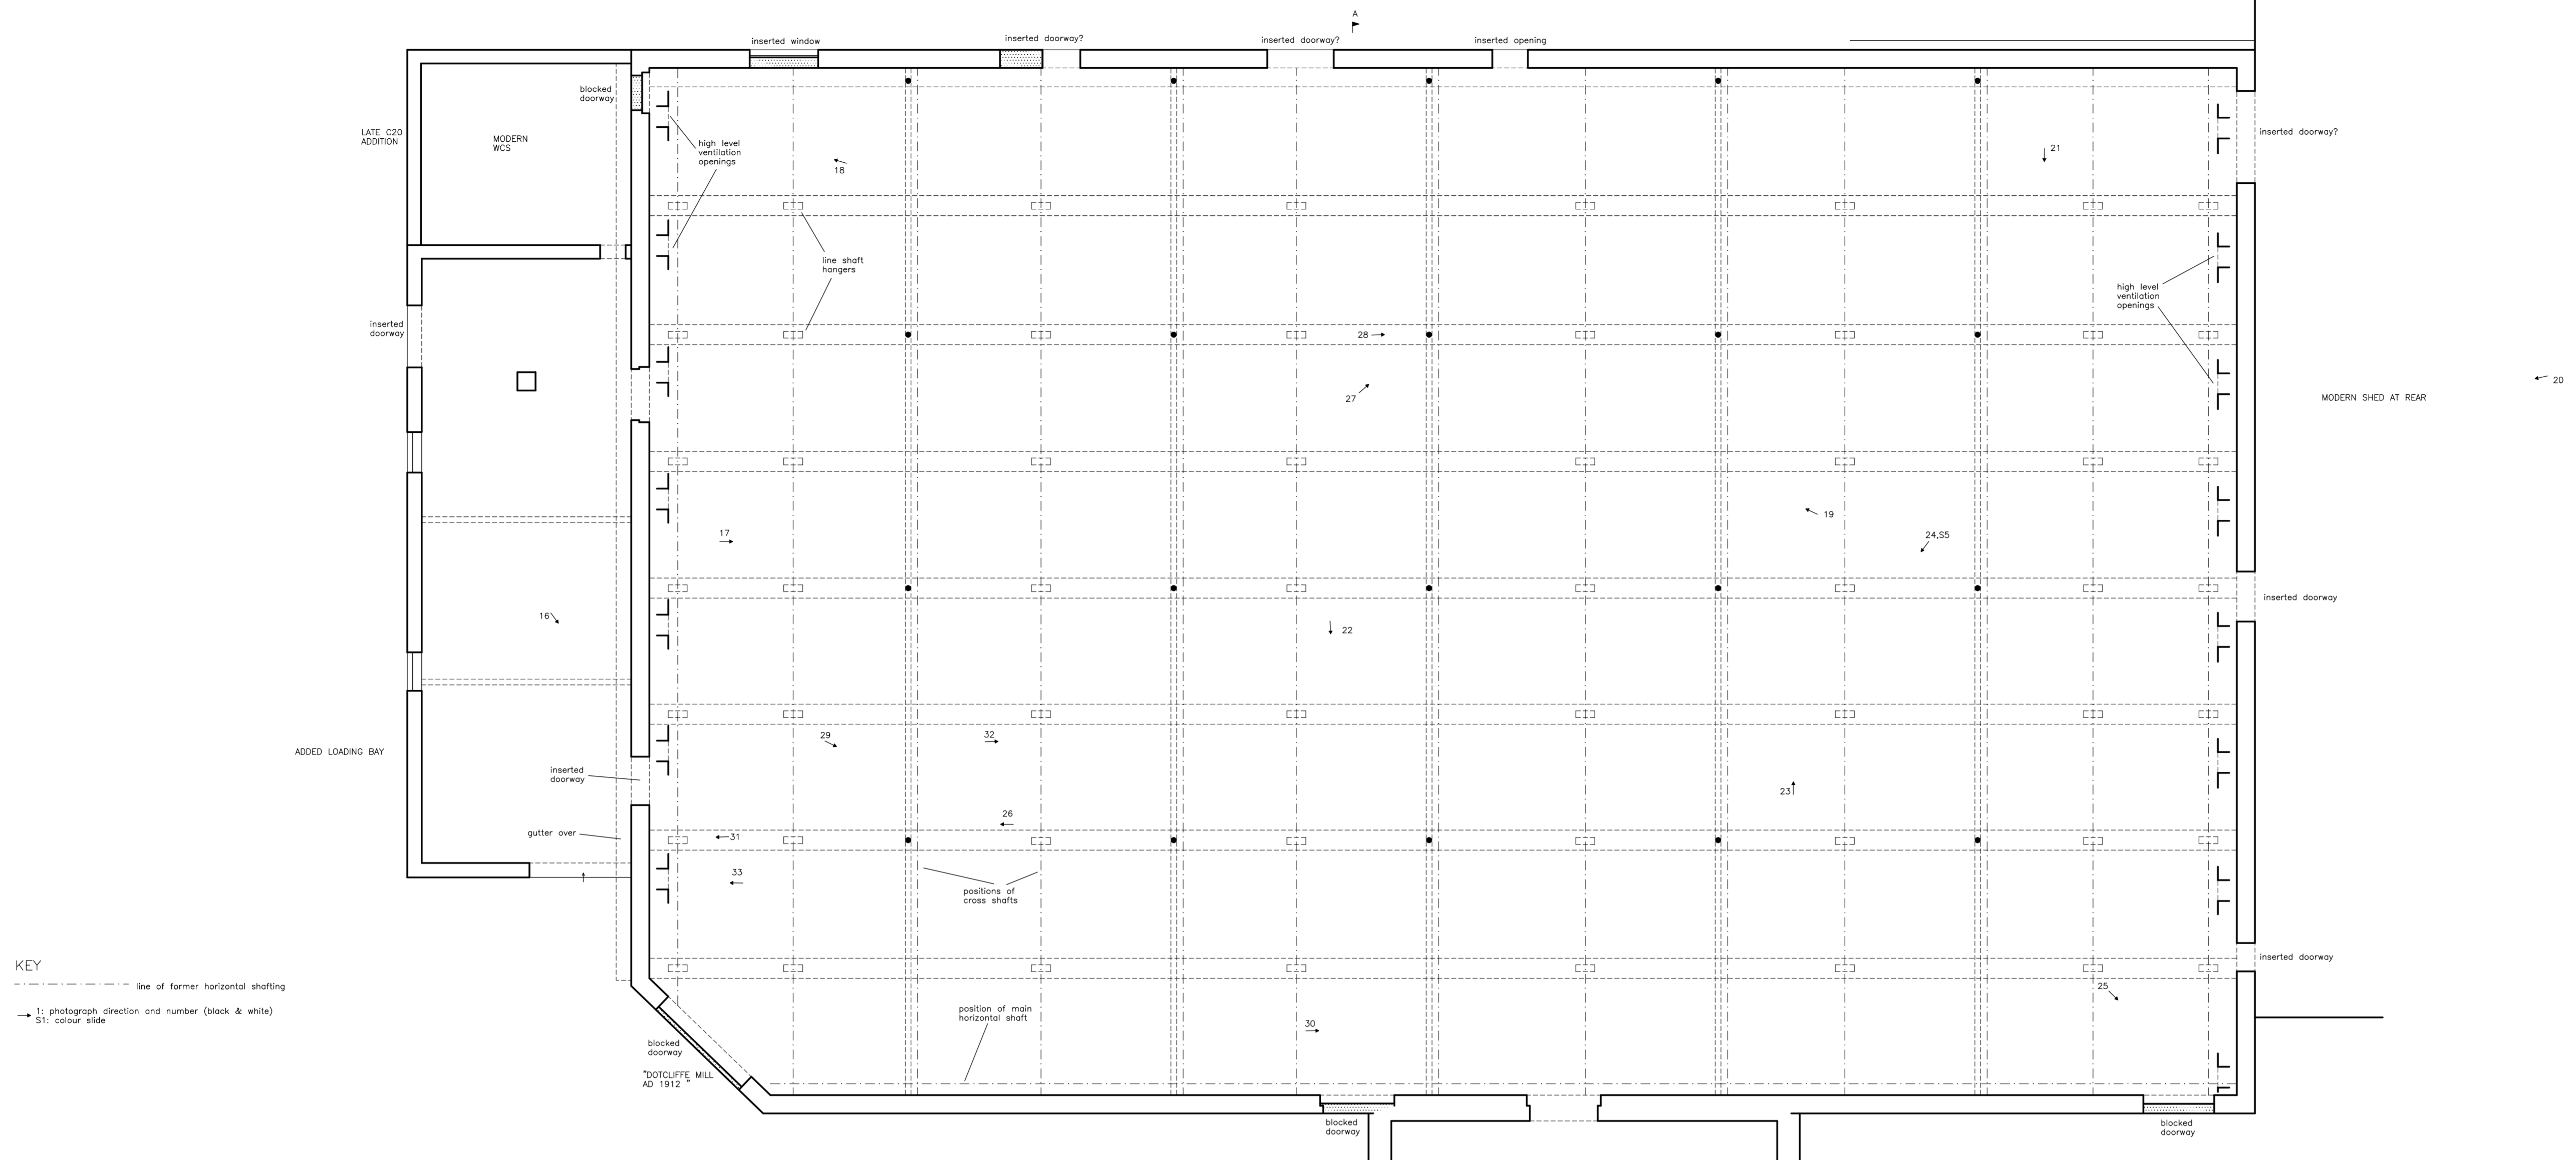

KEY  
 - - - - - line of former horizontal shafting  
 → 1: photograph direction and number (black & white)  
 → S1: colour slide

PLAN (1:100)

OFFICE BLOCK

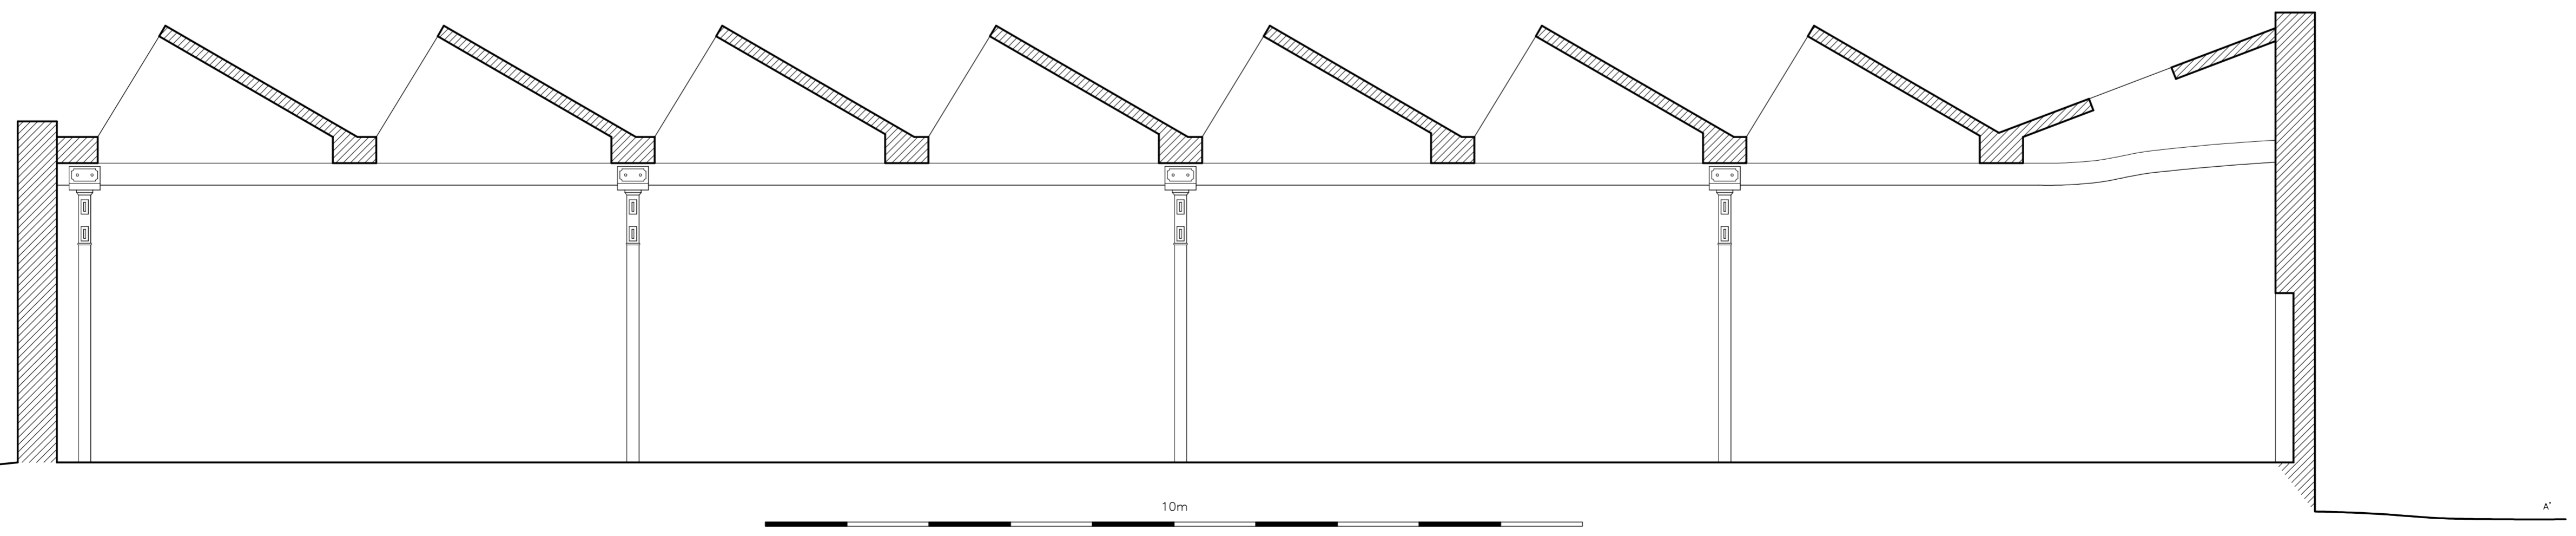

SECTION (1:50)

THE 1912 WEAVING SHED  
 DOTCLIFFE MILL, DOTCLIFFE ROAD  
 KELBROOK  
 LANCASHIRE (NGR: SD 90604459);  
 ARCHAEOLOGICAL BUILDING RECORDING

FIGURE 10:  
 PLAN WITH KEY TO PHOTOS  
 AND SECTION

SCALE: 1:100 & 1:50  
 DATE OF SURVEY: JUNE 2006

STEPHEN HAIGH  
 Buildings Archaeologist



Photo 1: General view of the 1912 weaving shed, from the south-west



Photo 2: General view of the Dotcliffe Mill site, from the west



Photo 3: The weaving shed and office block, from the south, across the site of other demolished buildings



Photo 6: South side of weaving shed, from the south-east, showing tie-plates for interior shaft

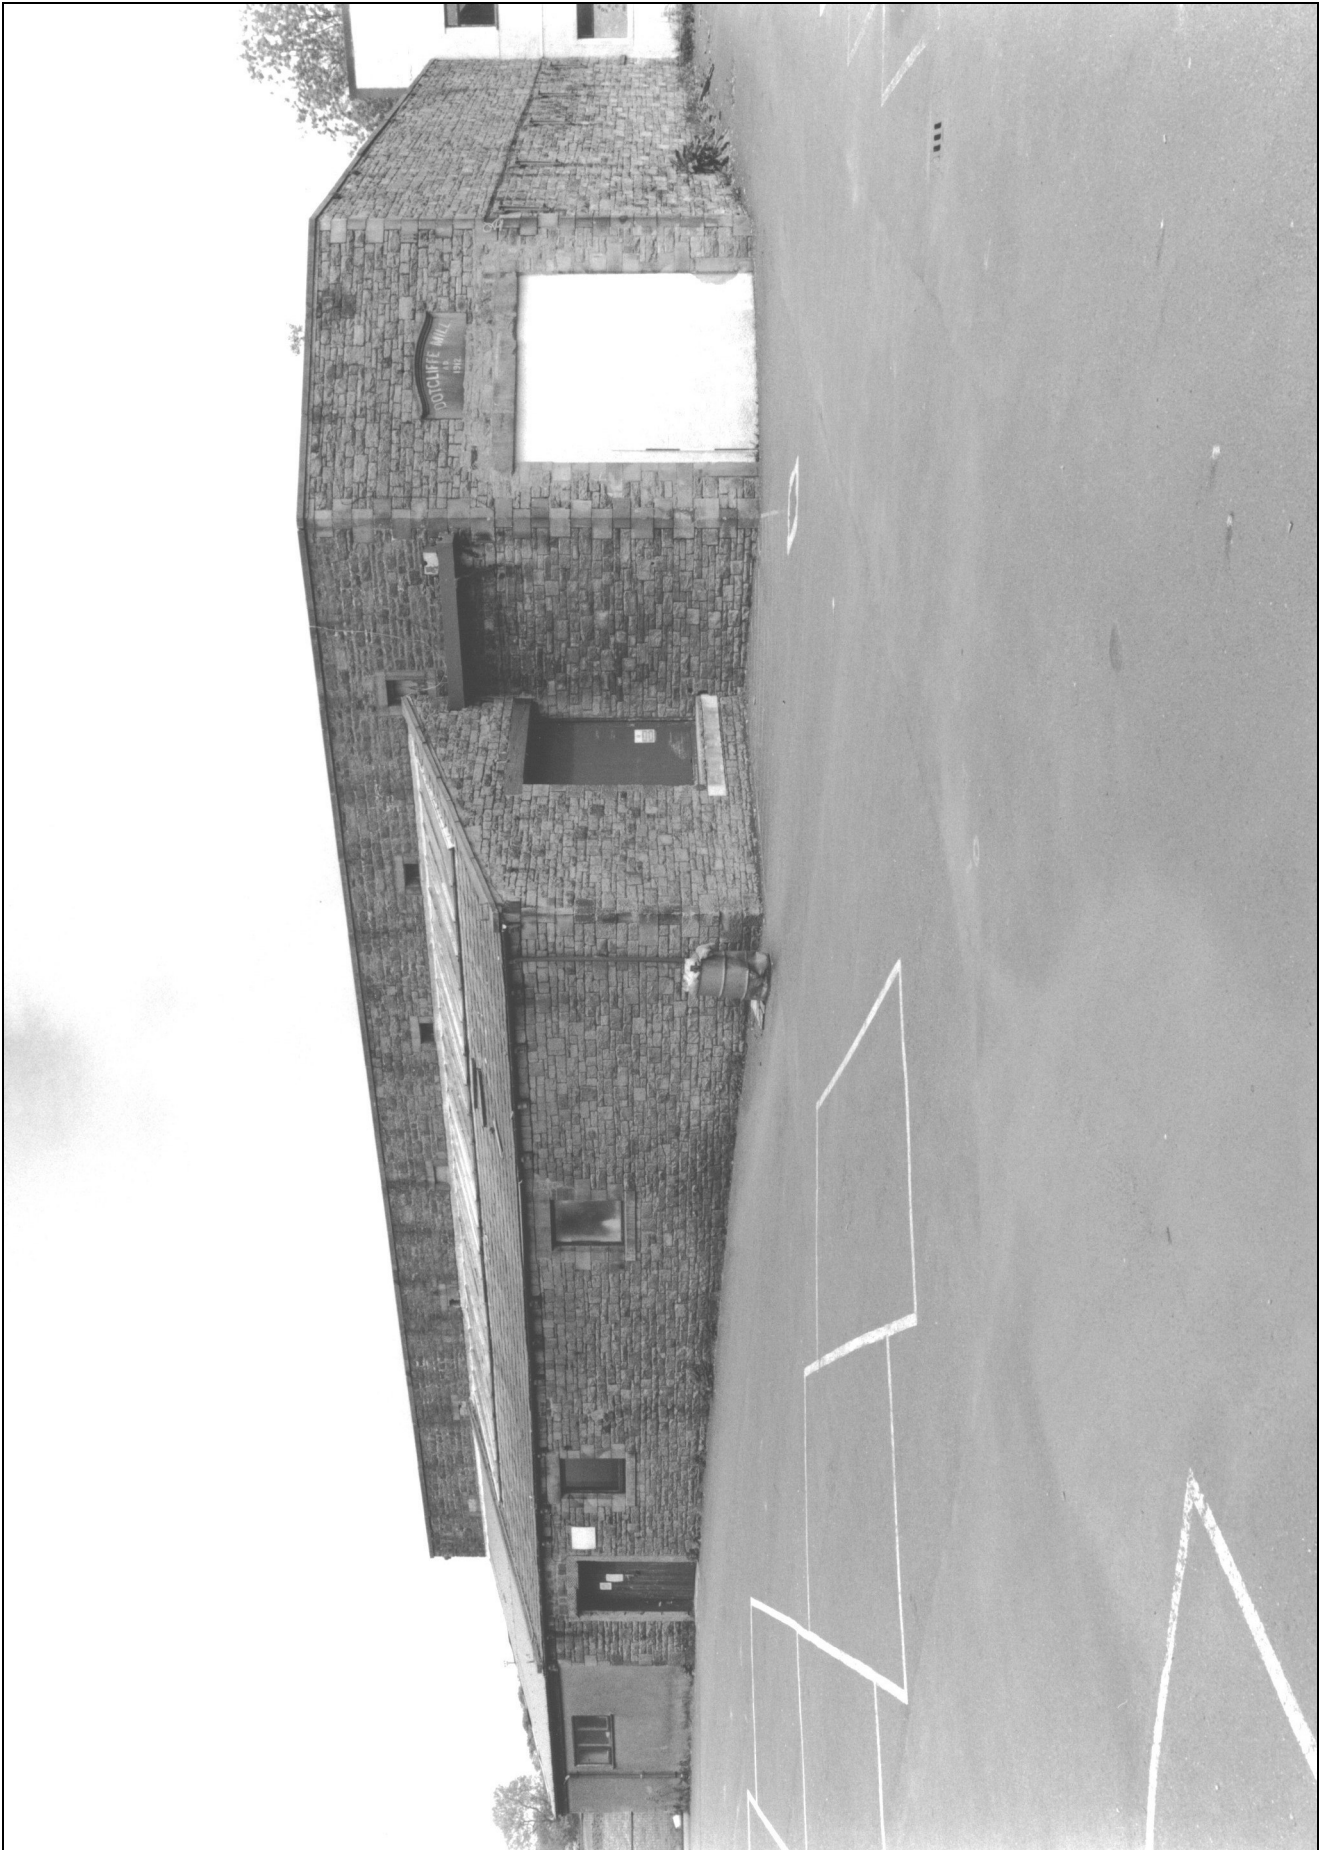


Photo 4: The 1912 weaving shed with later west addition, from the south-west

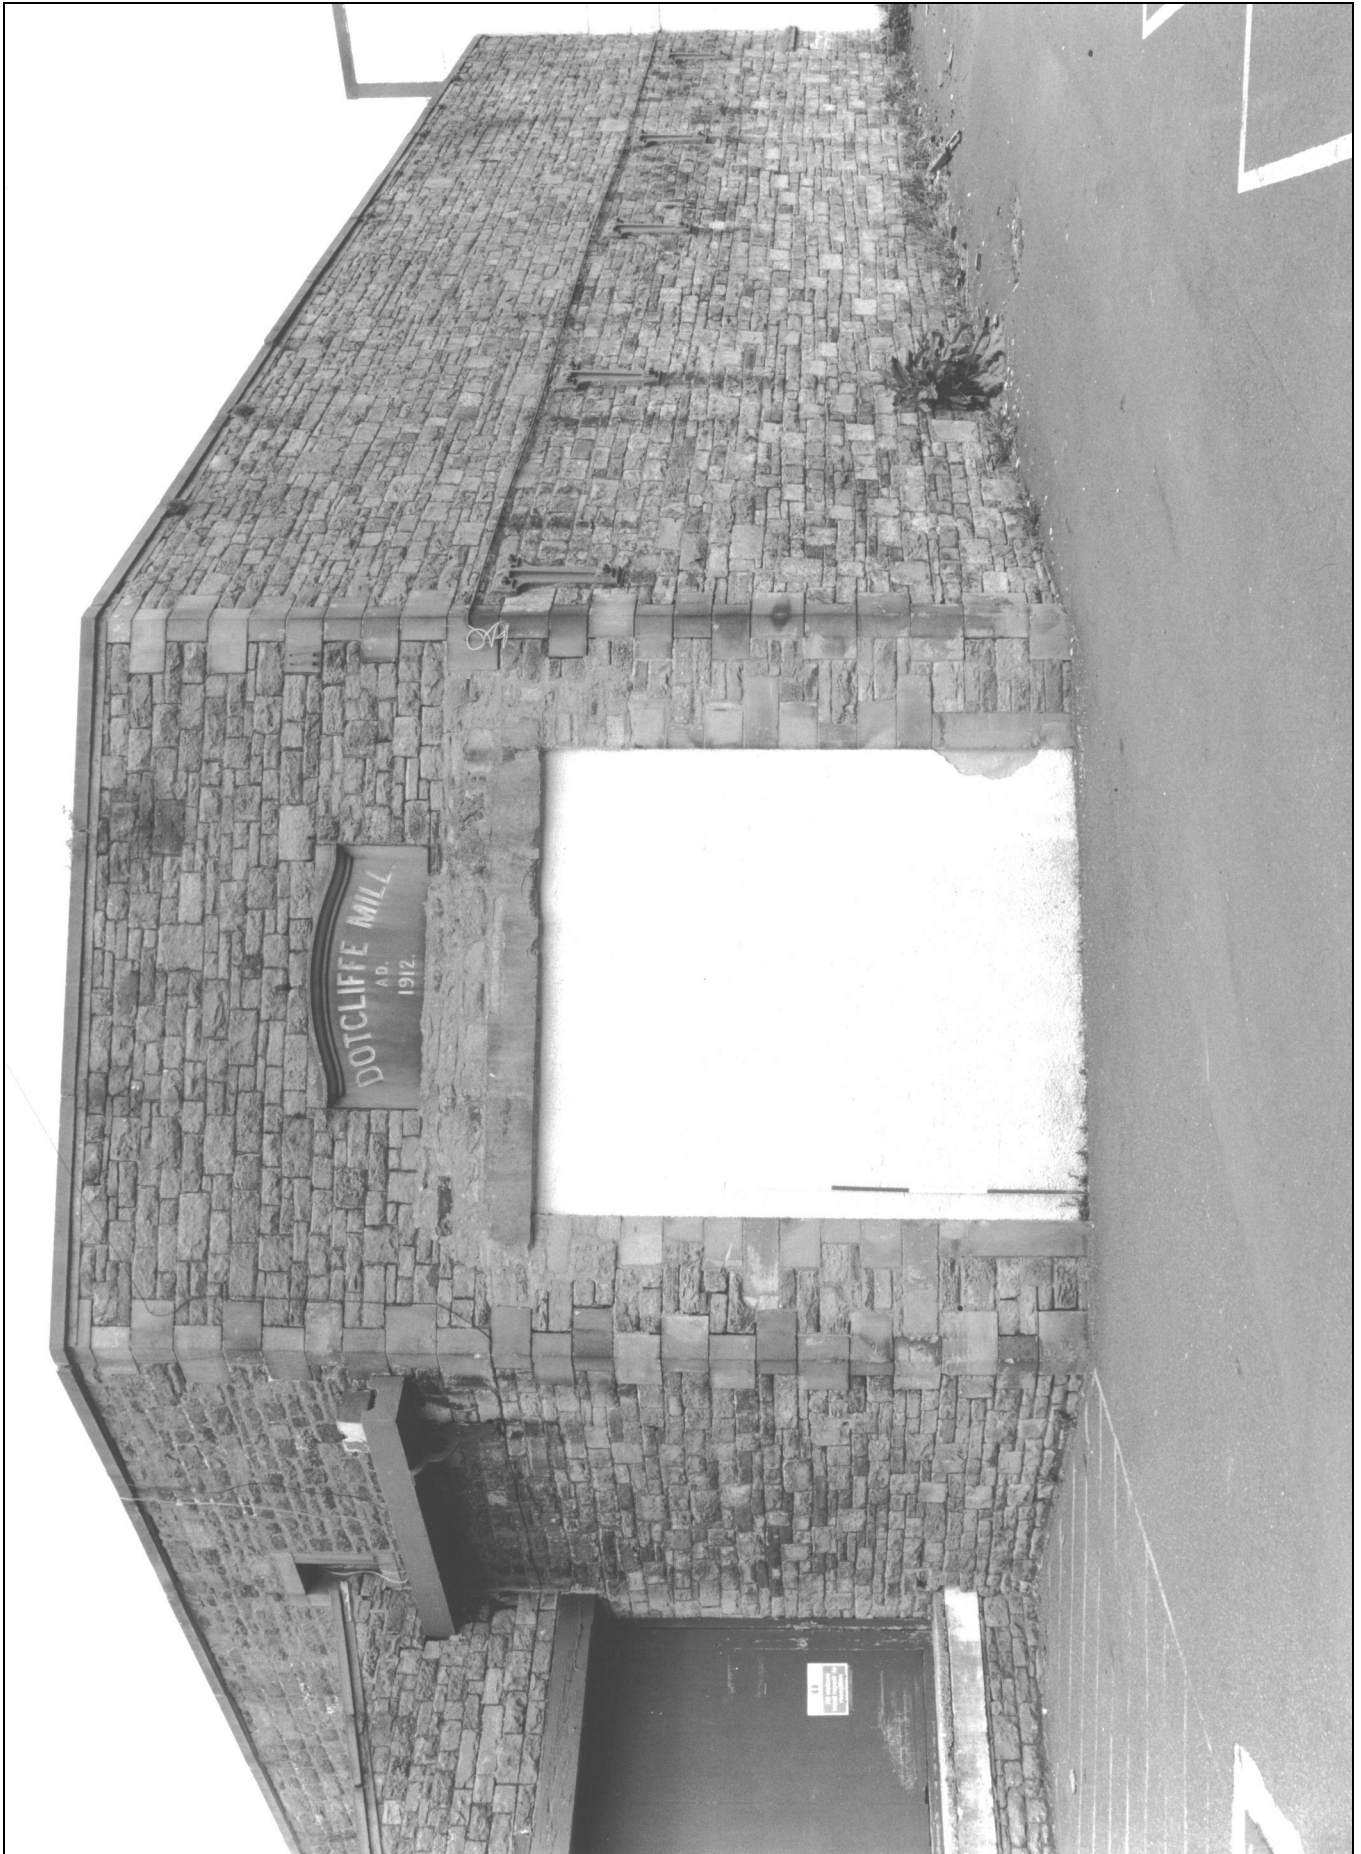


Photo 5: Former entrance to 1912 weaving shed, from the south-west



Photo 9: The weaving shed and west addition, from the south-west



Photo 10: The weaving shed and west addition, from the west





Photo 11: Detail of west elevations of weaving shed and west addition



Photo 12: North side of weaving shed, from the north-west



Photo 16: Interior of west addition, showing cast iron gutter on original external wall, from the north-west



Photo 17: Interior of weaving shed: general view, from the west



Photo 19: Interior of weaving shed: north side, from the south-east



Photo 22: Interior of weaving shed: south side, from the north



Photo 23: Interior of weaving shed: north side, from the south



Photo 25: Interior of weaving shed: blocked external doorway and ventilation shutter, in south-east corner



Photo 27: Interior of weaving shed: detail of column, from the south-west



Photo 30: Interior of weaving shed: south side, from the west, showing curved beams overhead



Photo 31: Interior of weaving shed: detail of shaft hanger below roof valley, from the west



Photo 33: Interior of weaving shed: detail of ventilation shutter in west side



Photo 34: South side of west addition to weaving shed



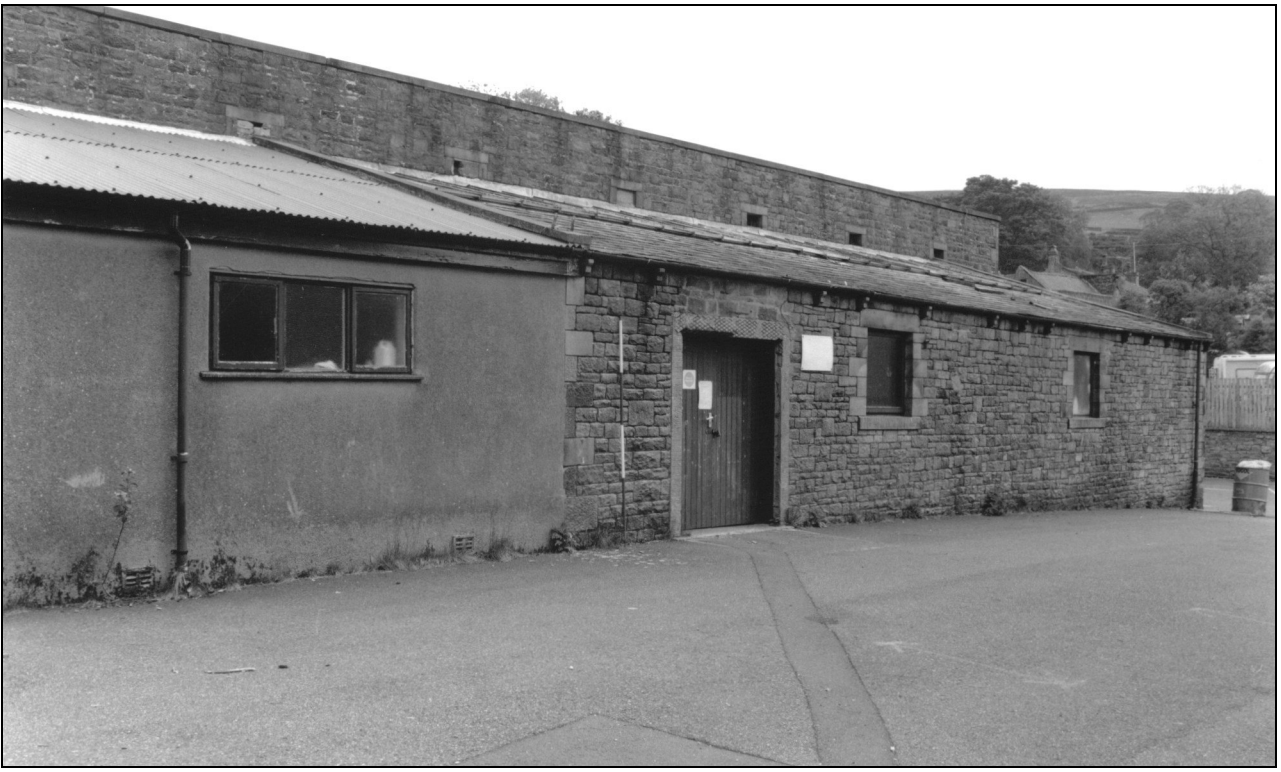


Photo 35: The weaving shed and west addition, from the north-west

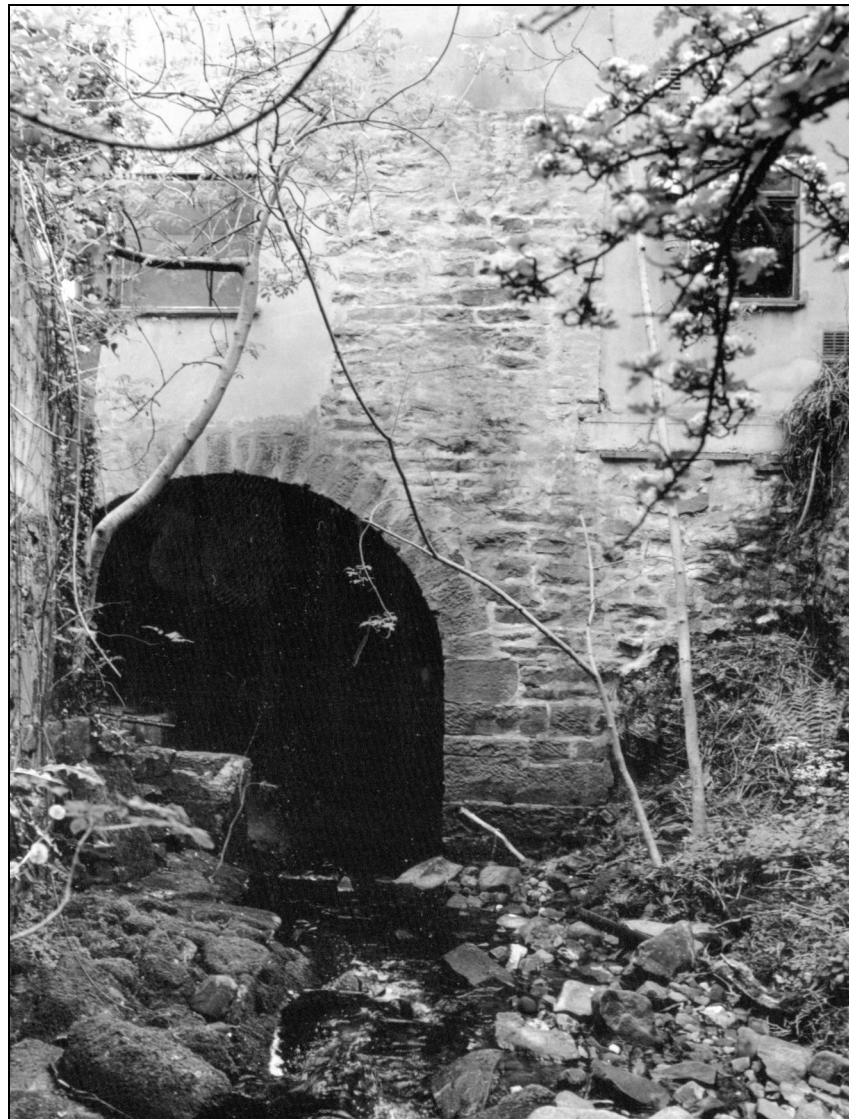


Photo 36: North side of office building, showing stonework and culvert opening