

Illustration 6a

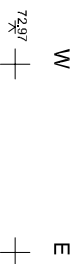


Illustration 6b



Illustration 6c



Unit 85, Riverside Block
 Sheffield Bank, Business Park
 Prospect Road
 Sheffield S2 3BN
 Tel: 0114 2225105
 Fax: 0114 2797158

Project:

Hodgson Street, Sheffield

Title

Section - Profiles through cut features

Scale

1:10

NGR

SK 3483 8665

Drawn

CS

July 2008


Date

Project No.

1040c

Illustration No.

6

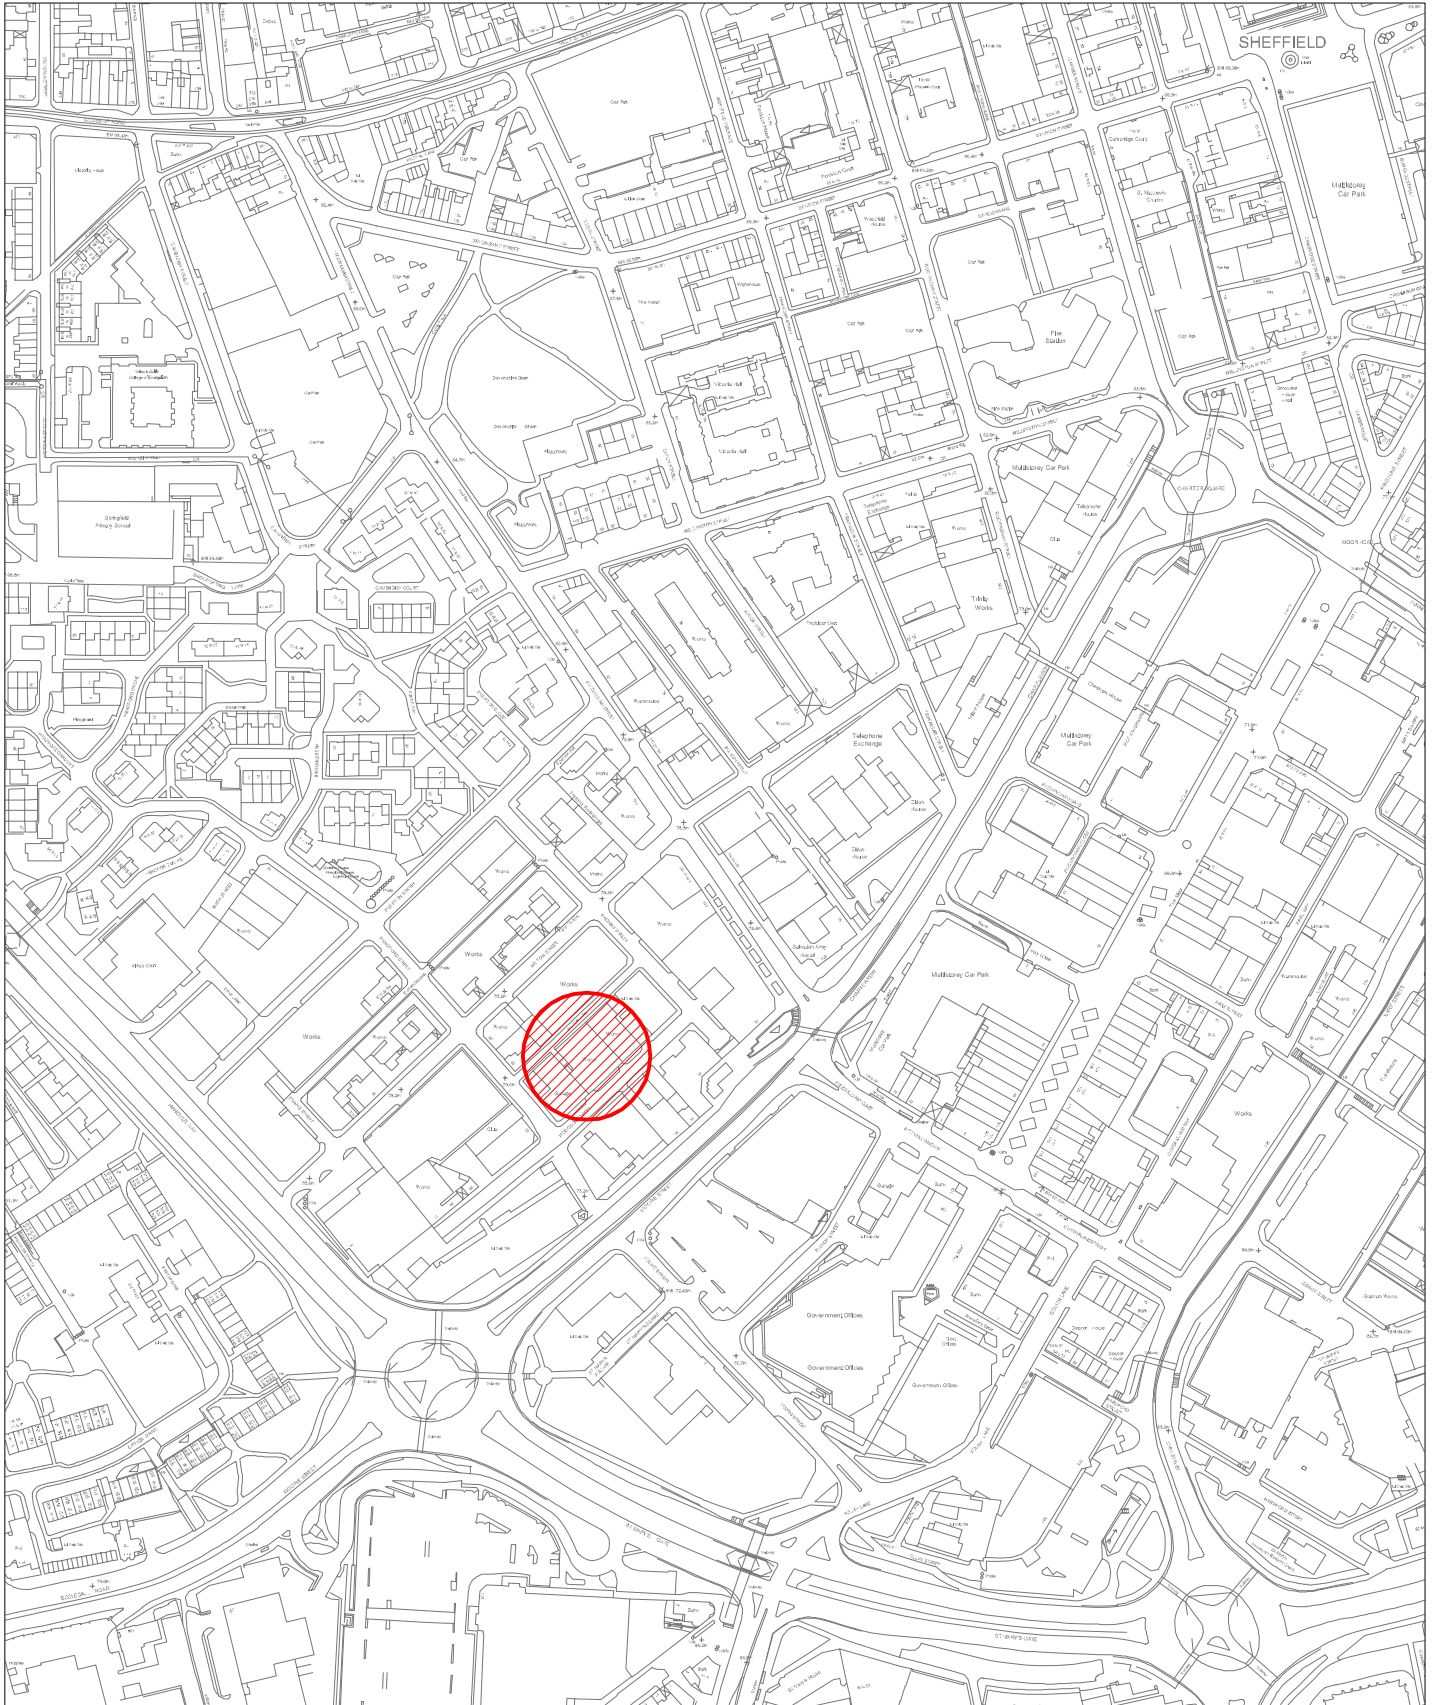

SHEFFIELD

reproduced from the Ordnance Survey data with the permission of the Controller of Her Majesty's Stationary Office. Crown Copyright Licence No 50228A




Unit R6, Riverside Block
Sheaf Bank Business Park
Prospect Road
Sheffield S2 3EN
Tel: 0114 2225106
Fax: 0114 279158




Project:	Hodgson Street, Sheffield
Title	Site location

Scale	1:4000	Date	July 2008
NGR	SK 3483 8665	Drawn	CS
Project No.	1040c	Illustration No.	1

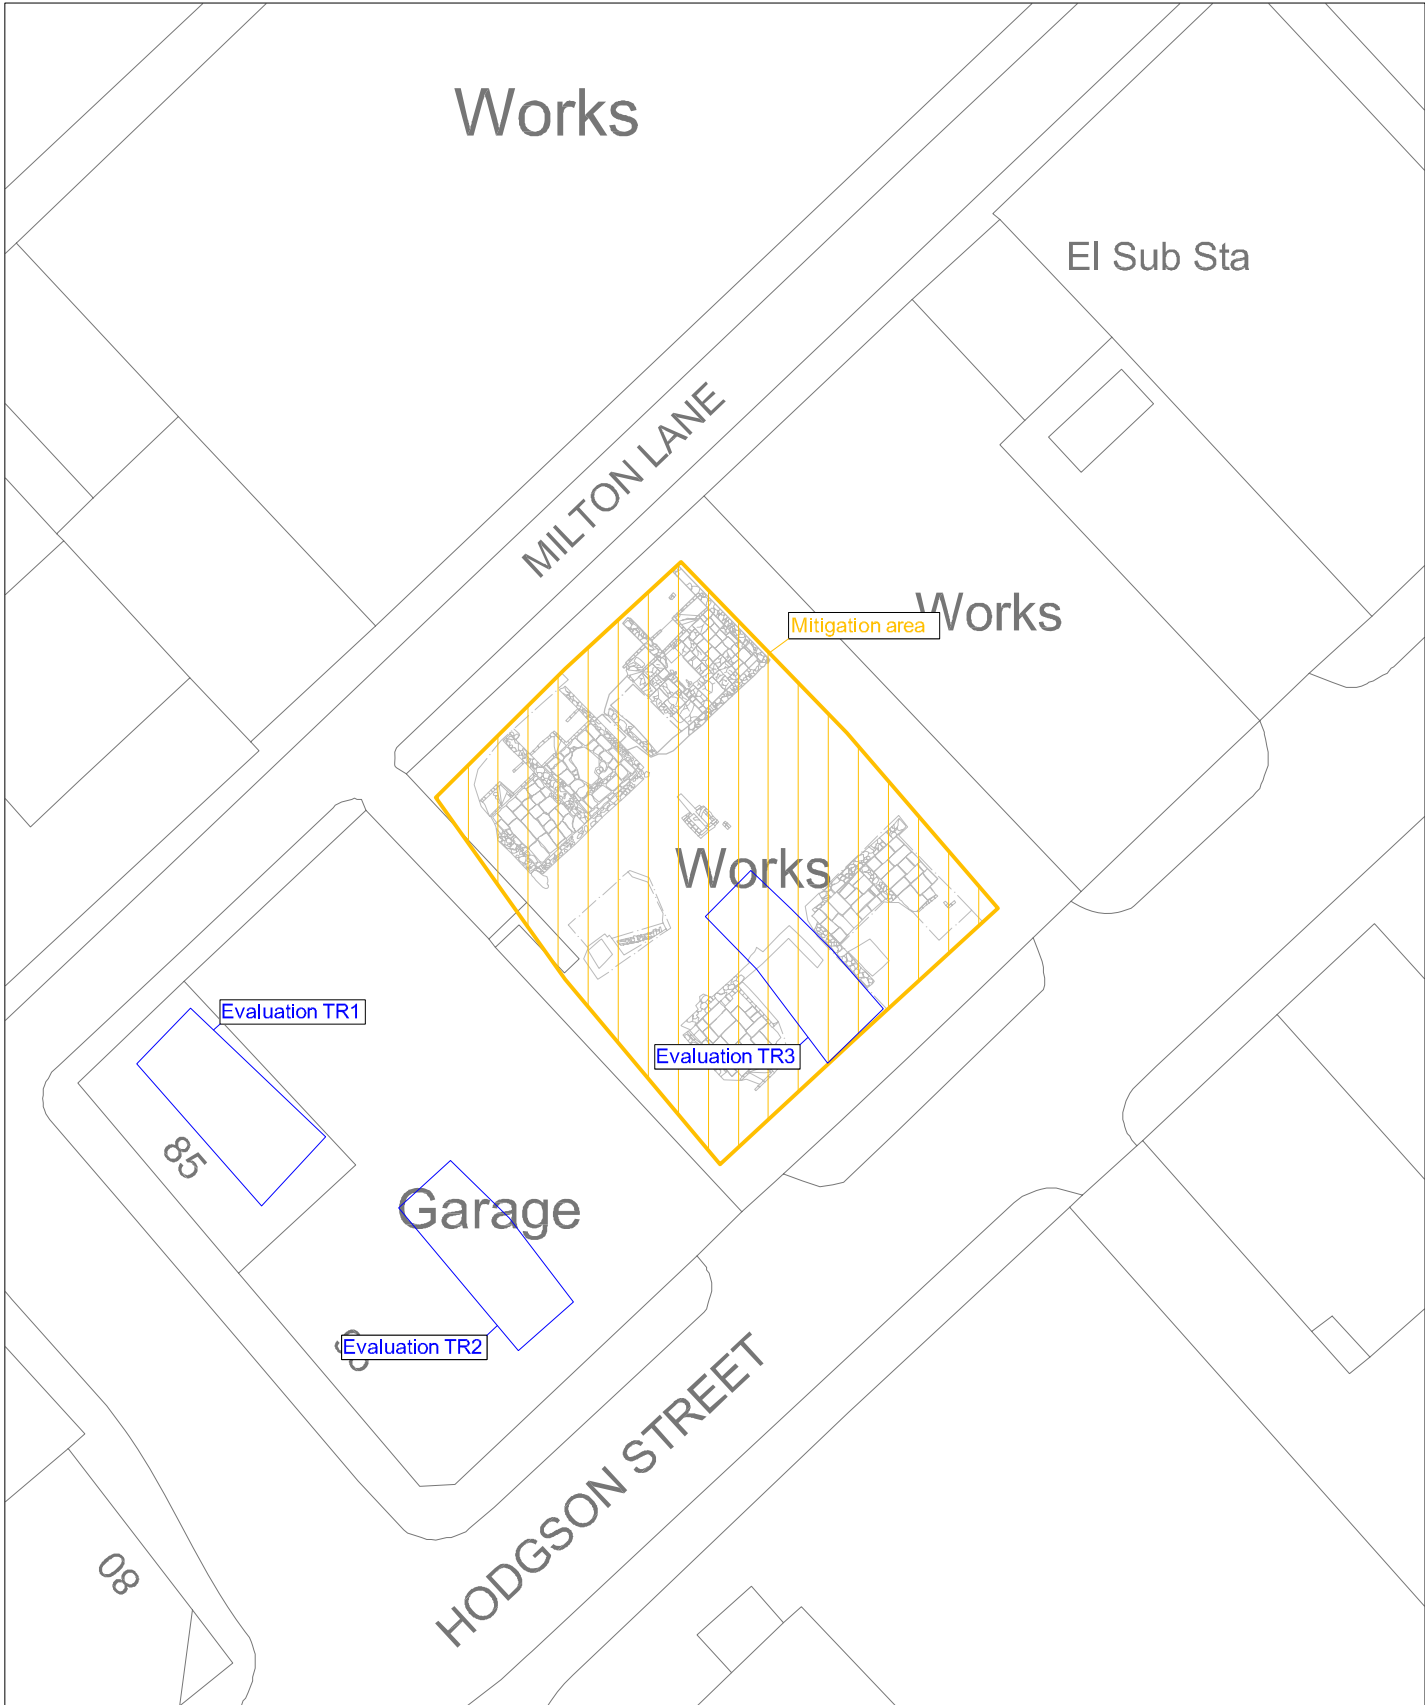

reproduced from the Ordnance Survey data with the permission of the Controller of Her Majesty's Stationary Office. Crown Copyright Licence No 50228A

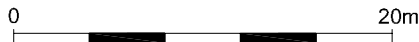

Unit R6, Riverside Block
Sheaf Bank Business Park
Prospect Road
Sheffield S2 3EN
Tel: 0114 2225106
Fax: 0114 2797158



Project:

Hodgson Street, Sheffield

Title

Location of mitigation area and evaluation trenches

Scale

1:400

NGR

SK 3483 8665

Project No.

1040c

Date






July 2008






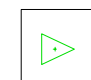
Drawn

CS

Illustration No.

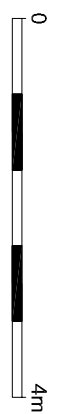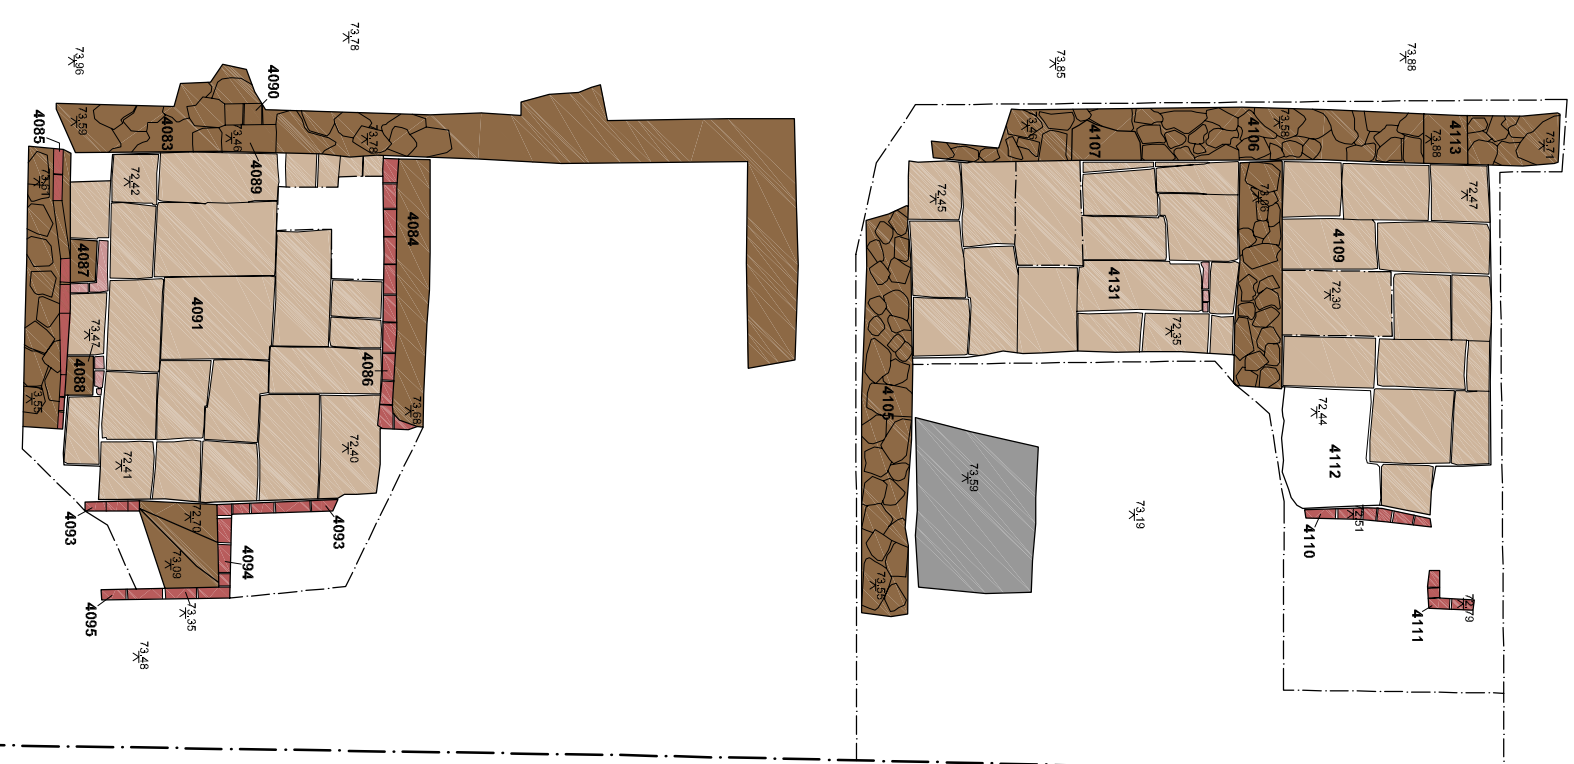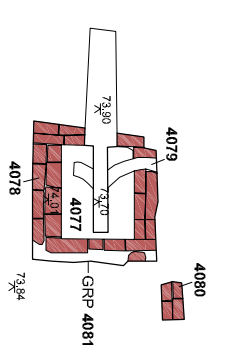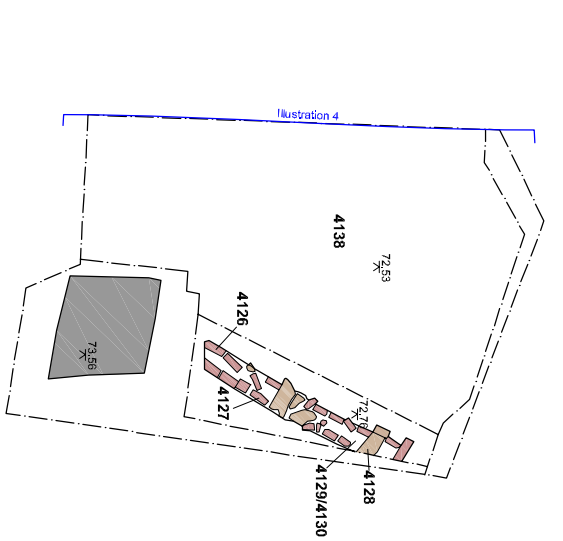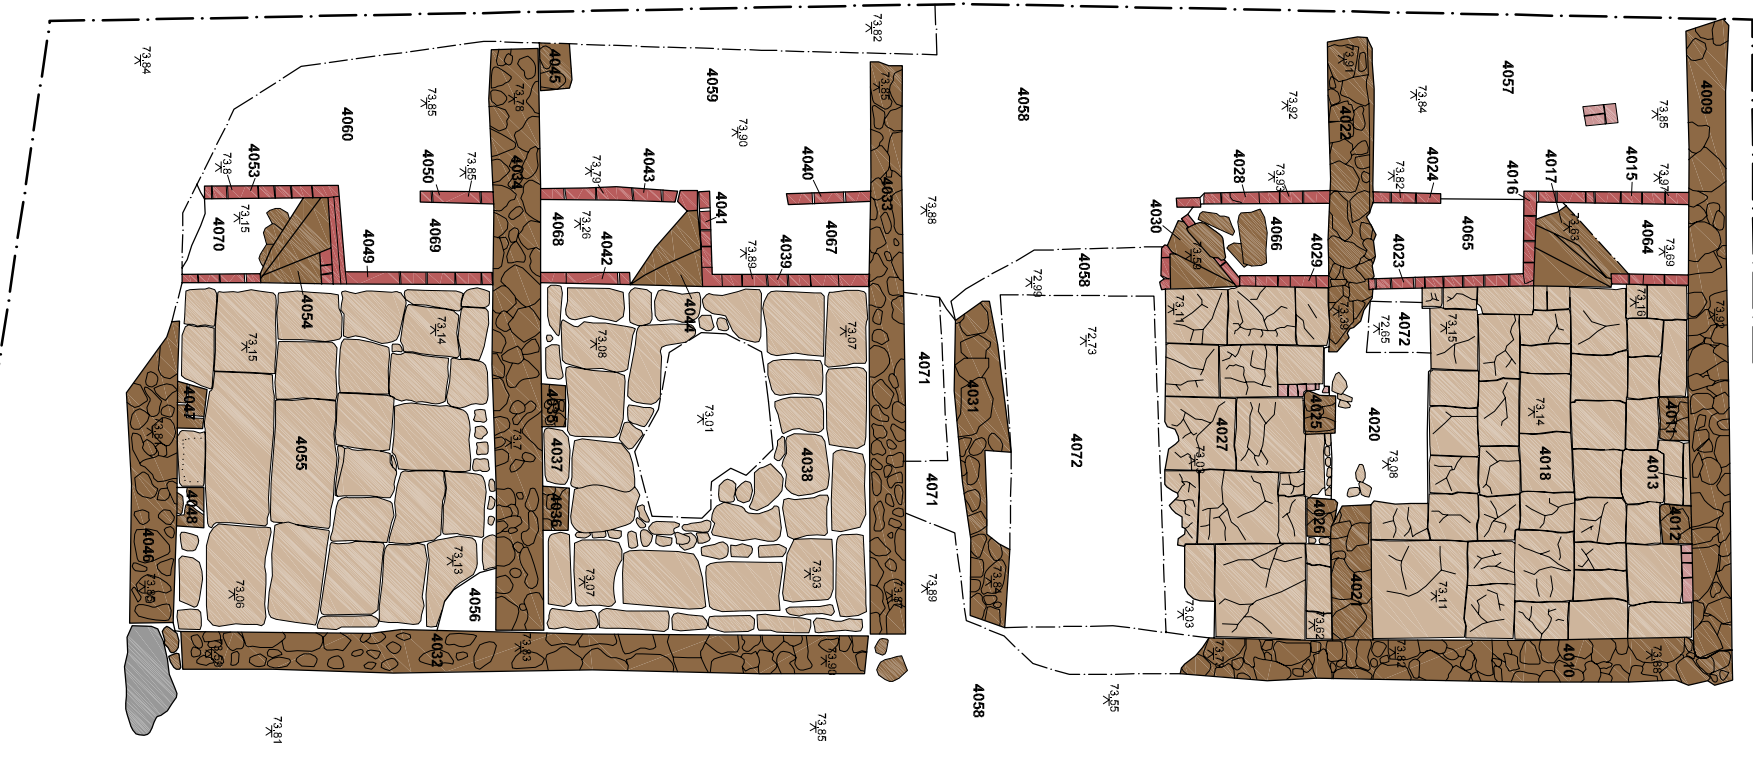2

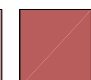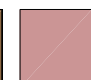


-  Red brick wall
-  Red brick other
-  Stone wall
-  Stone other
-  Concrete
-  Small find

ARCUS

Unit 105, Riverside Block
Sheaf Bank Business Park
Riverside Road
Sheaf, Sheffield S11 7AA
Tel: 0114 2222100
Fax: 0114 2707195

N


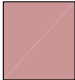


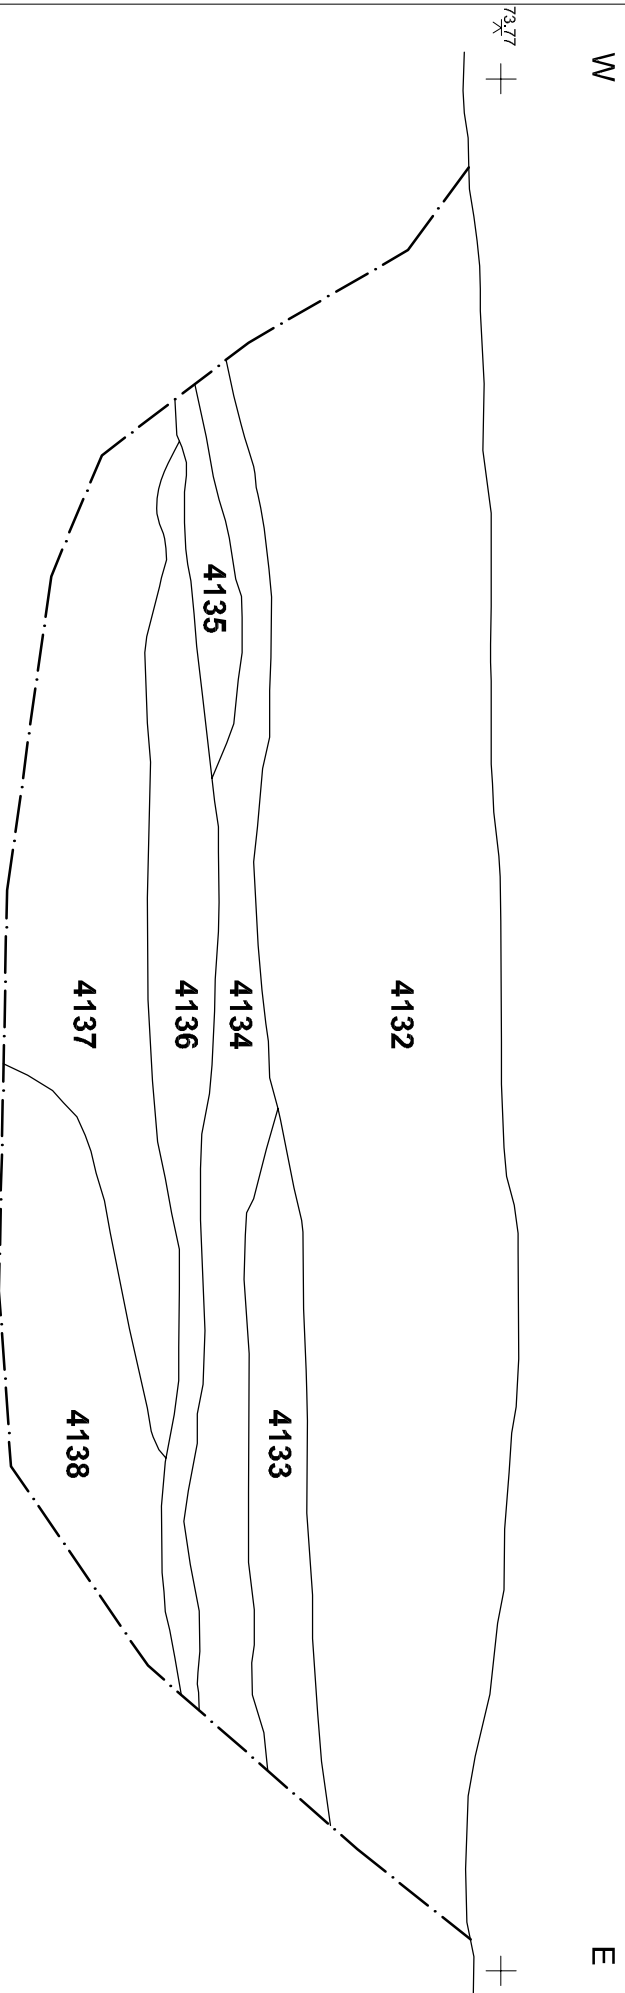
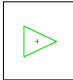
Project:		Hodgson Street, Sheffield	
Title		Post excavation site plan	
Scale	Date	1:80	July 2008
NGR	Drawn	SK 3483 8665	CS
Project No.	Ill. No.	1040c	3



Unit 10, Riverside Block
 Shant Bank, Business Park
 Prospect Road
 Sheffield S2 3EN
 Tel: 0114 2225105
 Fax: 0114 2797158

Project:	Hodgson Street, Sheffield		Scale	1:20	Date	July 2008
	Title	Section - Sub yard made ground deposits		NGR		SK 3483 8665
			Project No.	1040c	Illustration No.	4



-  Red brick wall
-  Red brick other
-  Stone wall
-  Stone other
-  Concrete
-  Small find



ARCUS
 UAT RIS, Riverside Block
 Small Bank Business Park
 Sheff Hallam Road
 Sheffield S10 2TA
 TMC 0114 2222103
 Fax: 0114 2787188

Project:
Hodgson Street, Sheffield

Title
Plan of cut features below cellars

Scale	Date
1:20	July 2008

NGR	Drawn
SK 3483 8665	CS

Project No.	Ill. No.
1040c	5