



Sound of Berneray

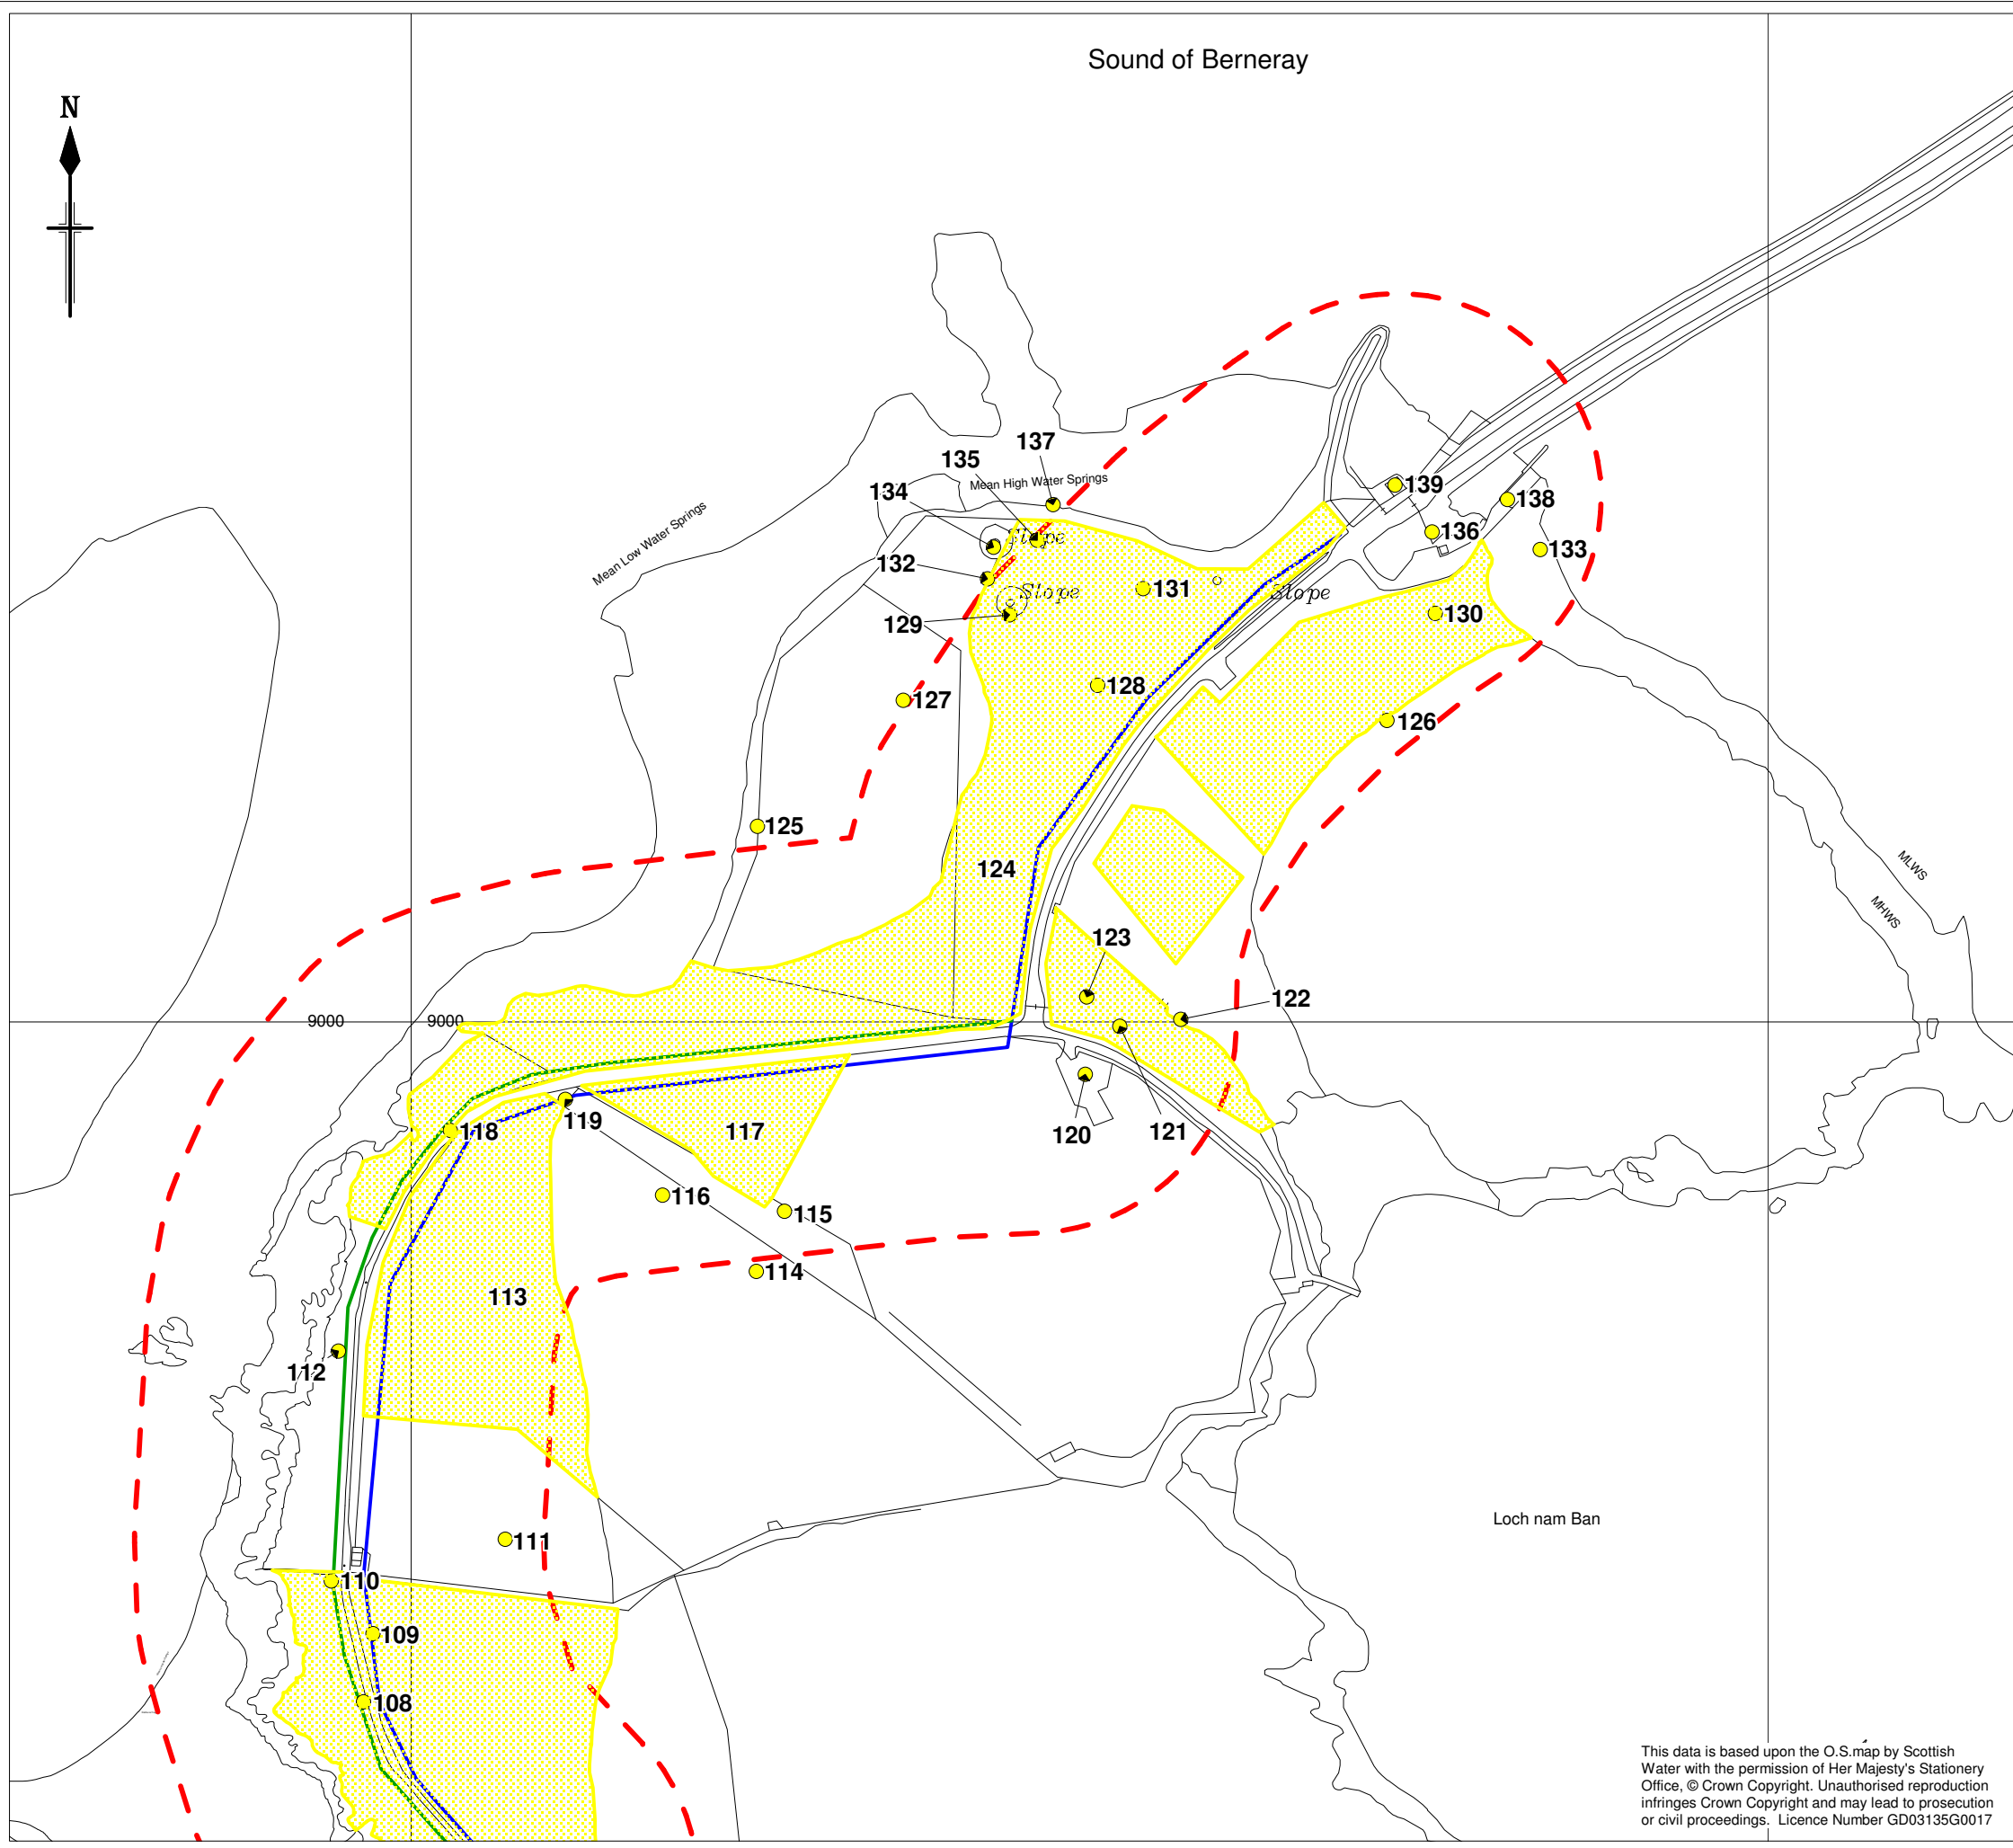

Key:

- Study Area
- Scheduled Ancient Monument
- + Listed Building
- Non-Designated Site of Cultural Heritage Interest
- Non-Designated Site of Cultural Heritage Interest
- ~ Proposed Main Route A
- ~ Proposed Main Route B
- ~ Proposed Main Route C

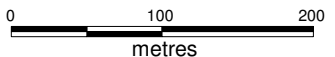

O	May 2008		PAB	JD	JD
Rev	Revision Date	Purpose of revision	Drawn	Checked	Approved

**JACOBS**  
 1 City Walk, Leeds, LS11 9DX  
 Tel: 0113 242 6771 Fax: 0113 389 1389  
 www.jacobs.com

Client

Project  
**Berneray WTW**

Drawing title  
**Figure 6  
 Location of Sites of Cultural  
 Heritage Interest (5 of 6)**

Drawing status  
DRAFT

Scale 1:5,000@A3 Do not scale

JB no. B057000

Client no.  
 Drawing number **B057000/CH/6** Rev **0**

This data is based upon the O.S. map by Scottish Water with the permission of Her Majesty's Stationery Office, © Crown Copyright. Unauthorised reproduction infringes Crown Copyright and may lead to prosecution or civil proceedings. Licence Number GD03135G0017

This drawing is not to be used in whole or part other than for the intended purpose and project as defined on this drawing. Refer to the contract for full terms and conditions.