


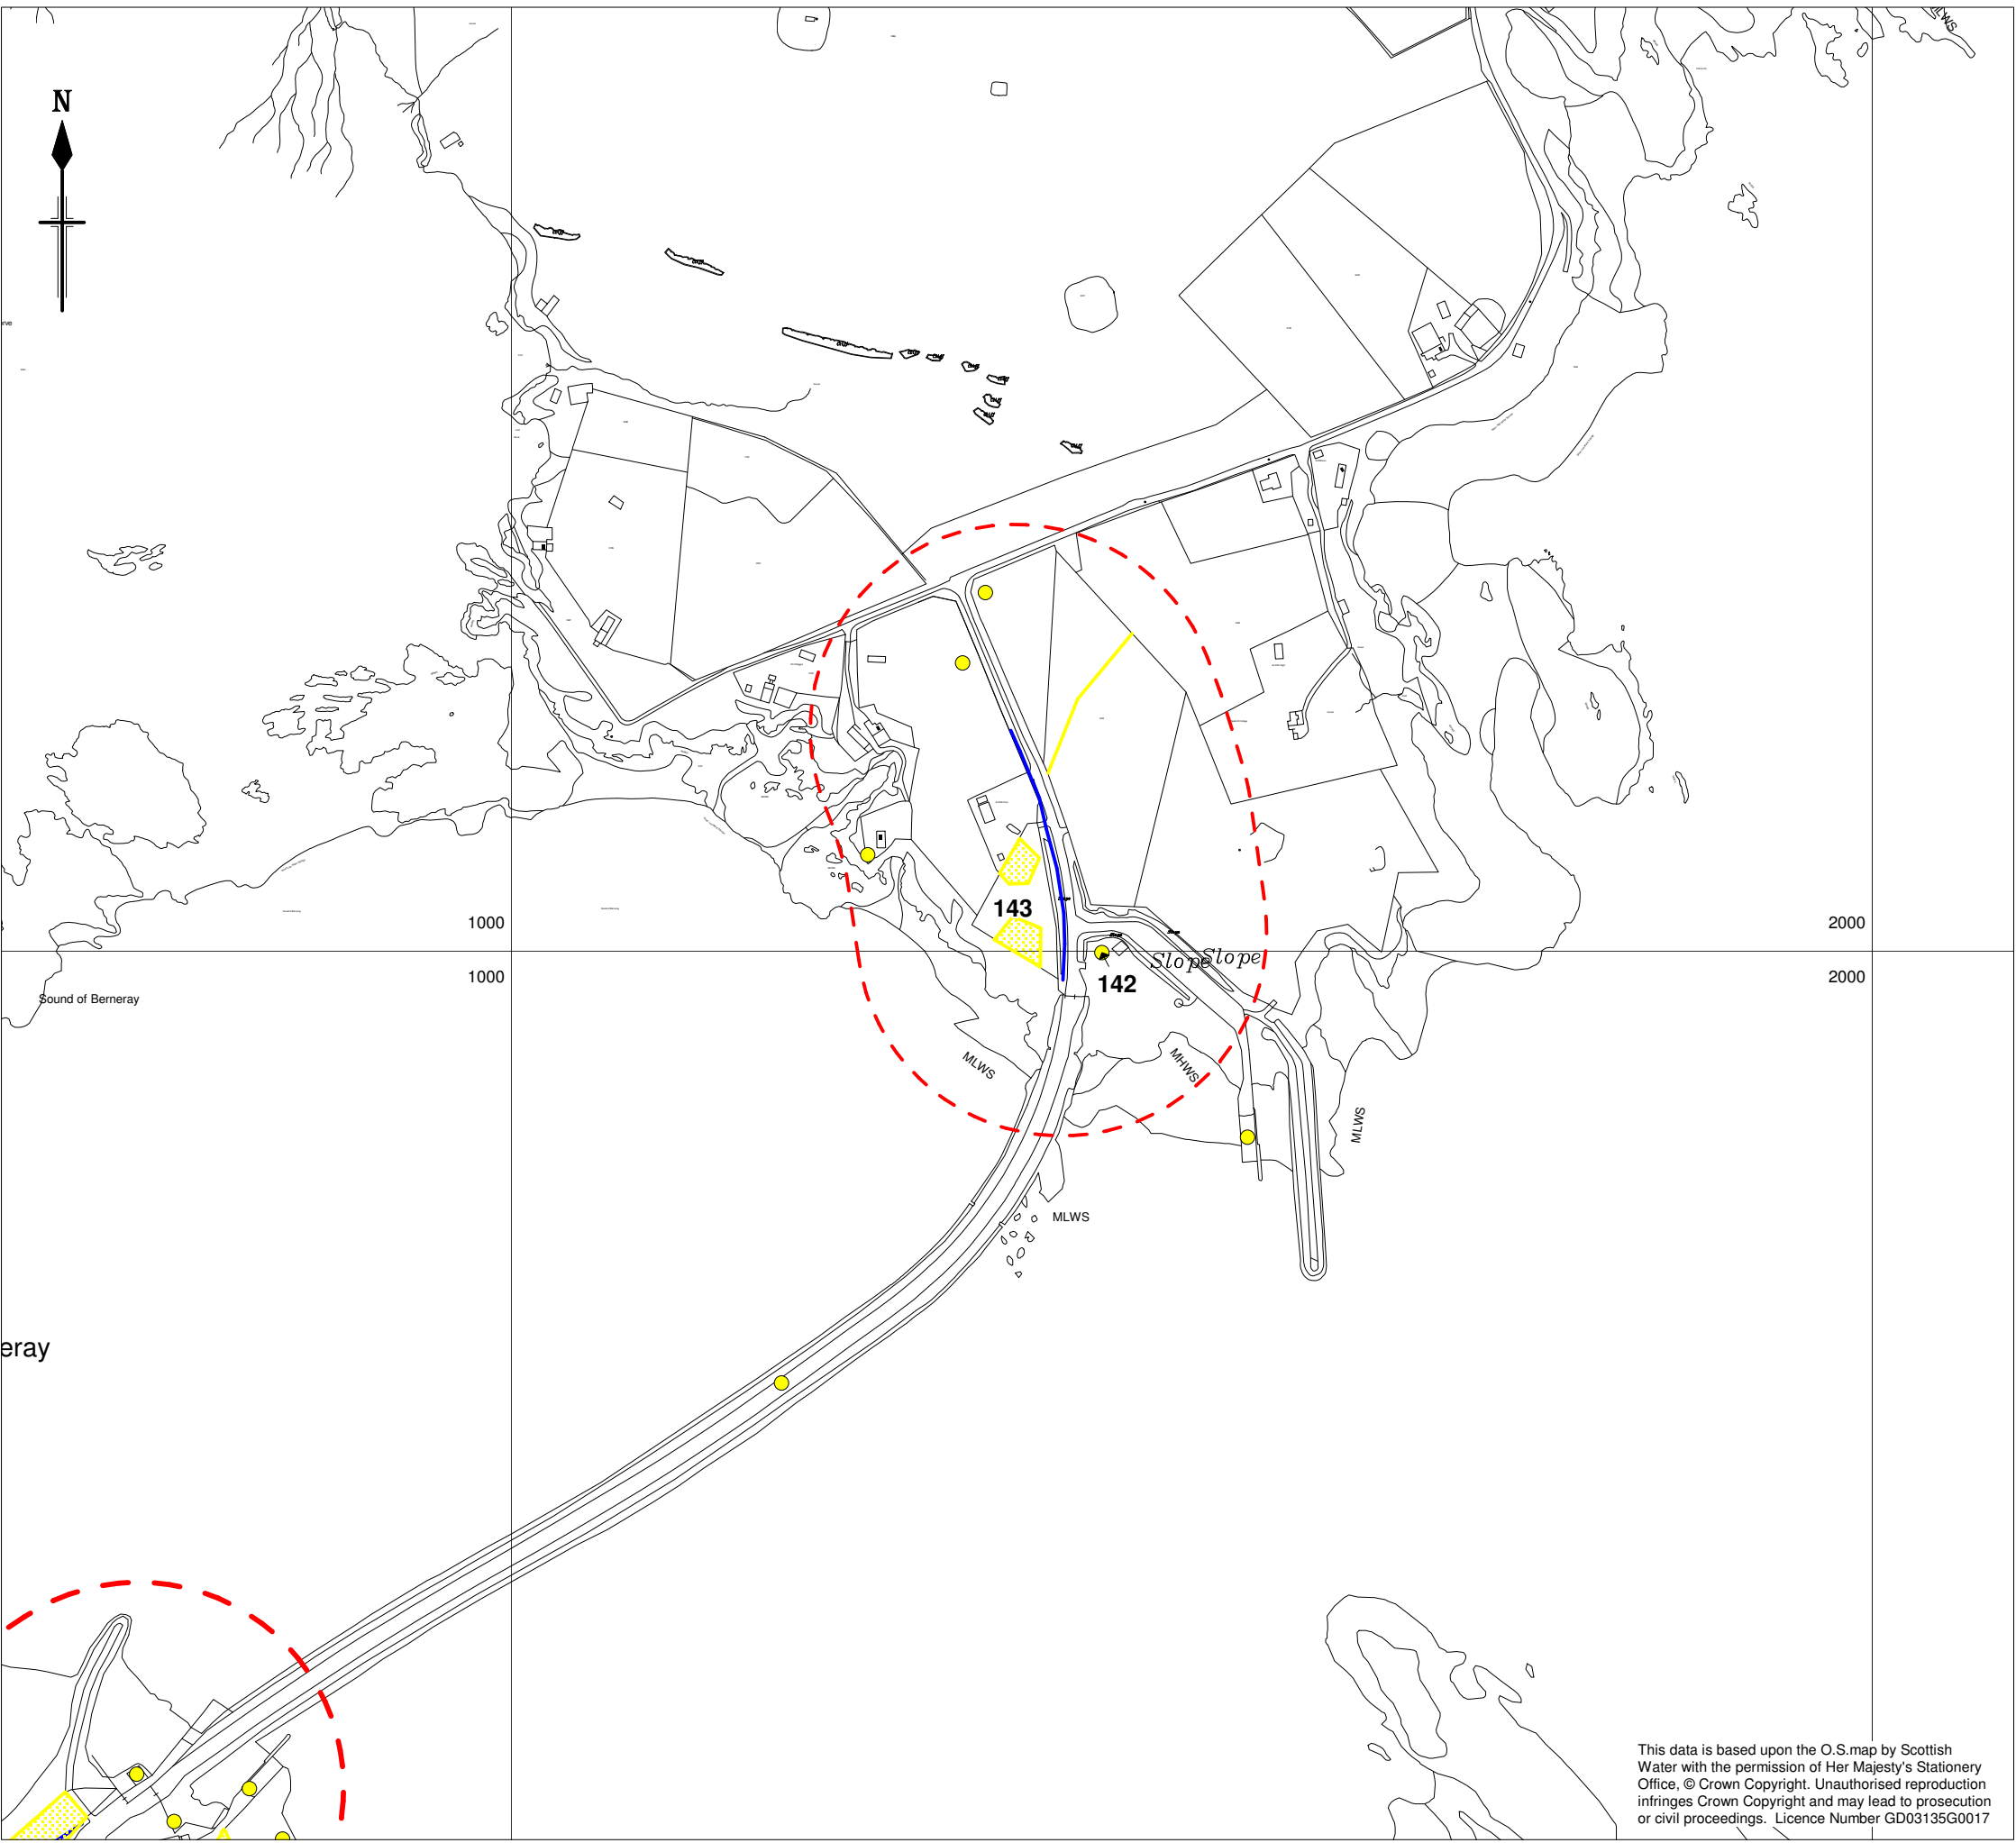

Key:

Study Area


Scheduled Ancient Monument

Listed Building

Non-Designated Site of Cultural Heritage Interest

Proposed Main Route A

Proposed Main Route B

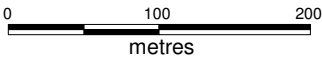

O	May 2008		PAB	JD	JD
Rev	Revision Date	Purpose of revision	Drawn	Checked	Approved

JACOBS

1 City Walk, Leeds, LS11 9DX
Tel: 0113 242 6771 Fax: 0113 389 1389
www.jacobs.com

Client

Project

Berneray WTW

Drawing title

Figure 7
Location of Sites of Cultural Heritage Interest (6 of 6)

Drawing status

DRAFT

Scale	1:5,000@A3	Do not scale
JB no.	B057000	
Client no.		
Drawing number	B057000/CH/7	Rev 0

This drawing is not to be used in whole or part other than for the intended purpose and project as defined on this drawing. Refer to the contract for full terms and conditions.

This data is based upon the O.S.map by Scottish Water with the permission of Her Majesty's Stationery Office, © Crown Copyright. Unauthorised reproduction infringes Crown Copyright and may lead to prosecution or civil proceedings. Licence Number GD03135G0017