


Excavations Monitored During Watching Brief at Ardgartan Hotel, Loch Long

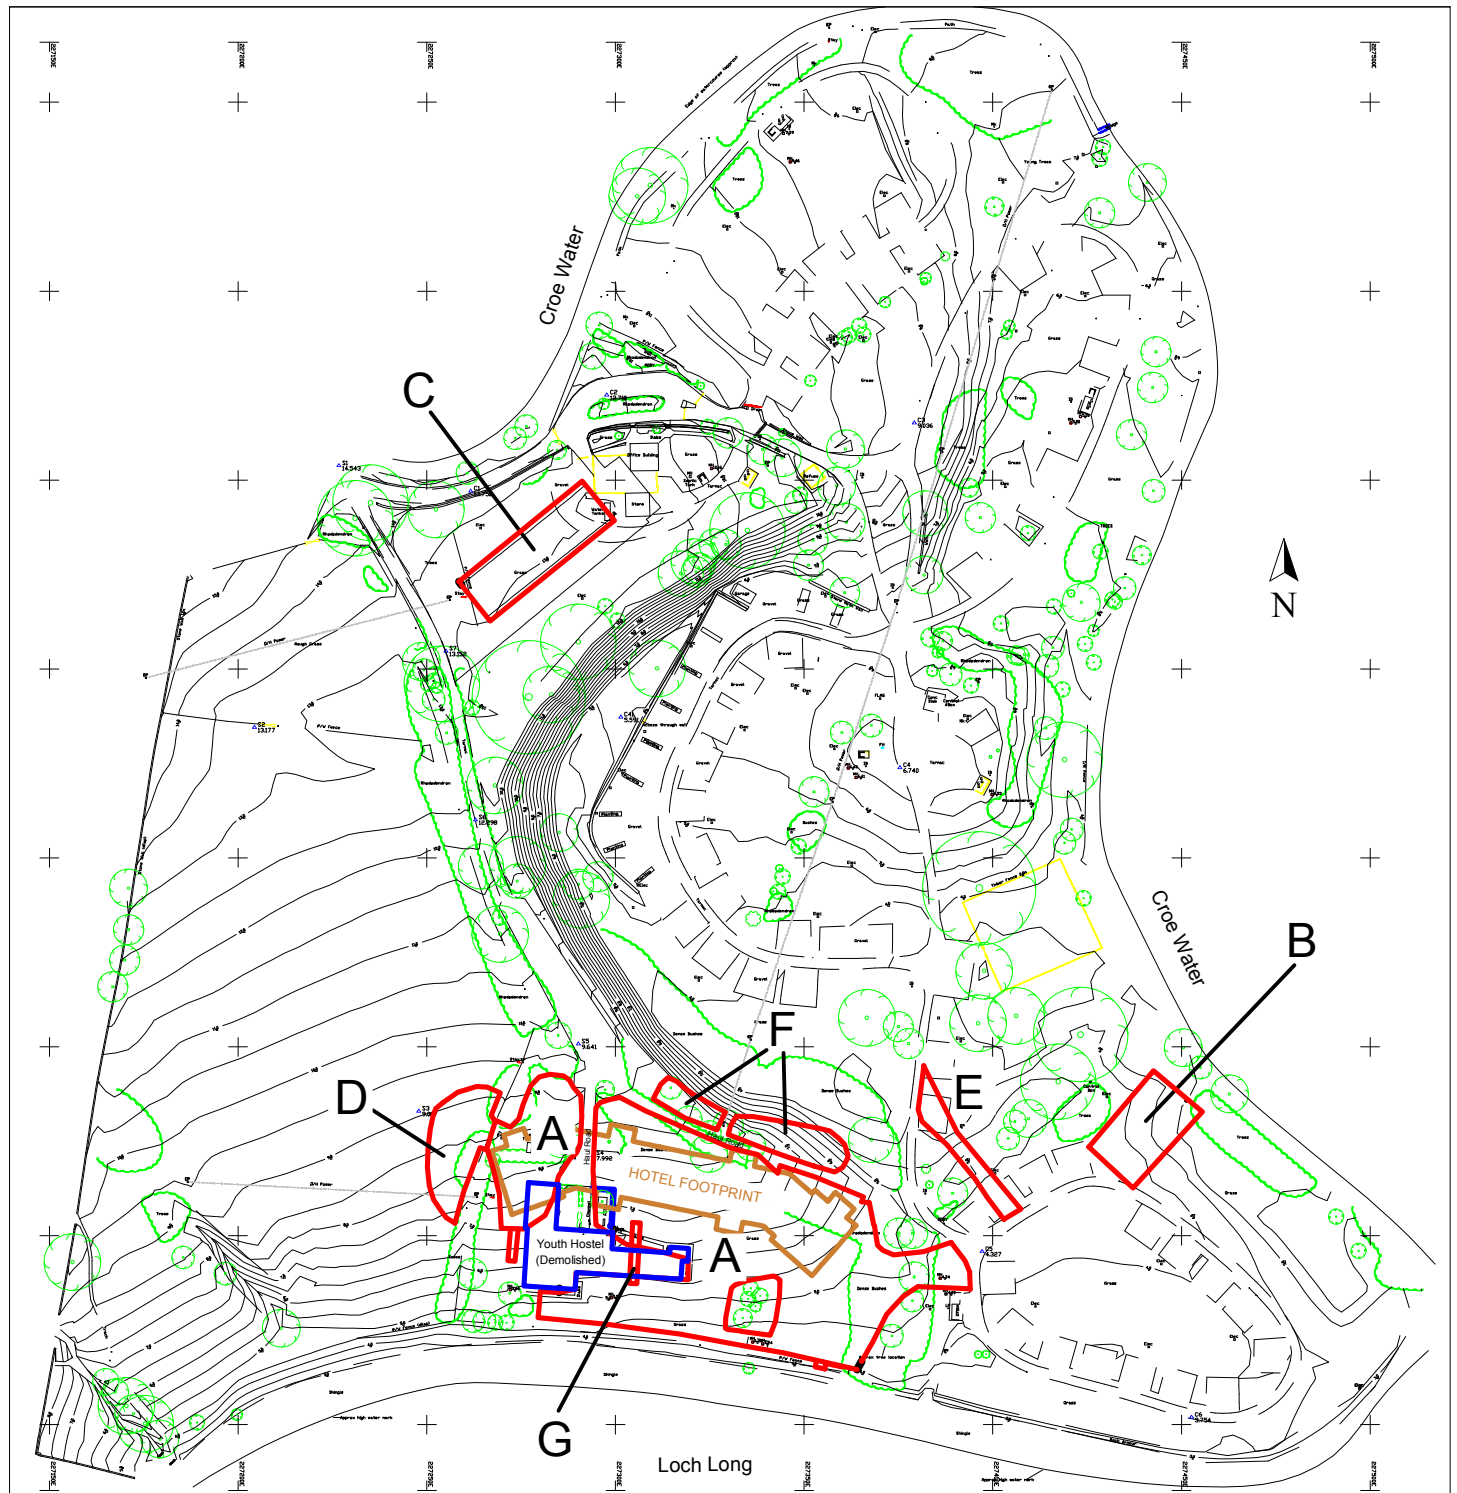

- A General stripping of footprint of hotel and areas that will be landscaped
- B Stripping at site of sewage treatment works
- C Stripping of footprint of staff accommodation building
- D Stripping in grass field for a western haul road/turning circle
- E Stripping of topsoil and removal of bank for a western haul road
- F Flattening of bank behind hotel
- G Excavation of trench through demolished youth hostel

0 1:2000 100m