


10 GROUND FLOOR PLAN  
Scale: 1:100

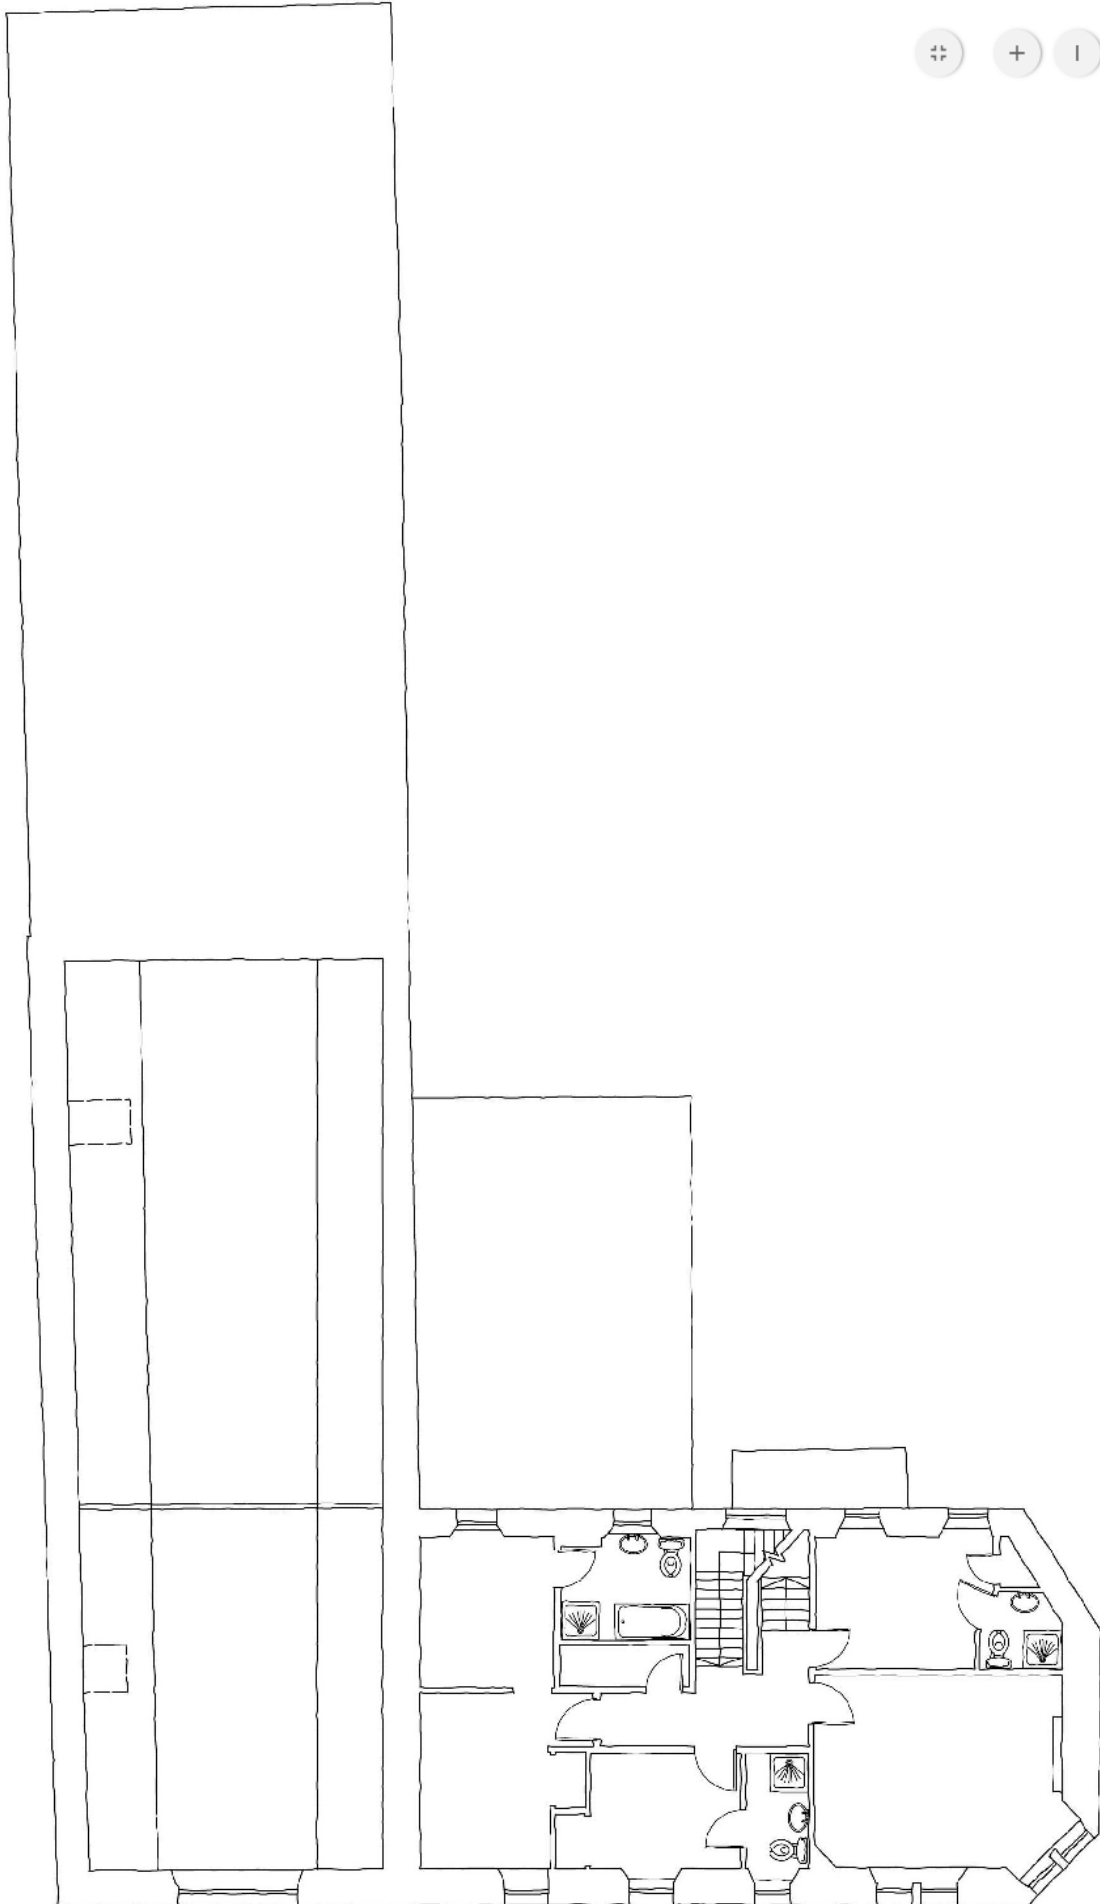



10 **FIRST FLOOR PLAN**  
Scale: 1:100

In terms of the decision dated

15/11/2018

*Robert C Gray*

